



FED. ROAD DIST. NO.	STATE	FED. AID PROJ. NO.	FISCAL YEAR	SHEET NO.	TOTAL SHEETS
HAWAII	HAW.		1977	12	12


11 MN - 01 - 77M
200E - 01 - 77M
270B - 01 - 77M

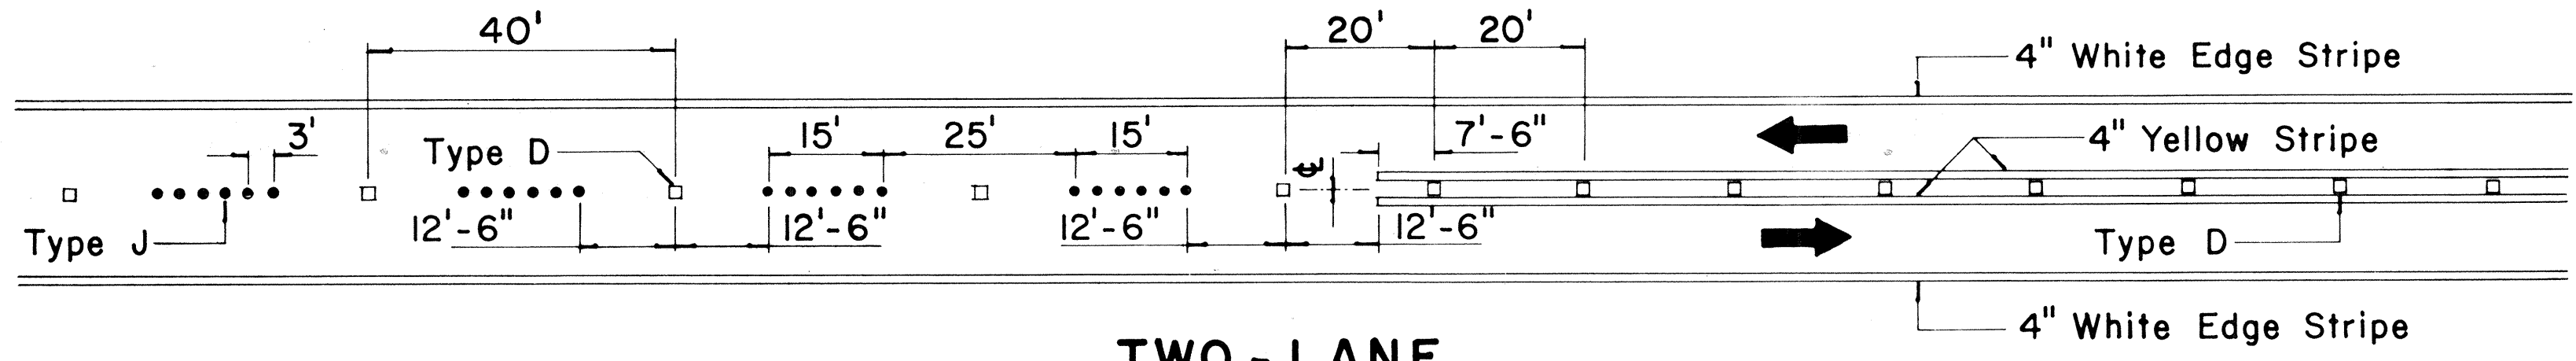


**TWO - LANE
PASSING PERMITTED AND PASSING PROHIBITED**

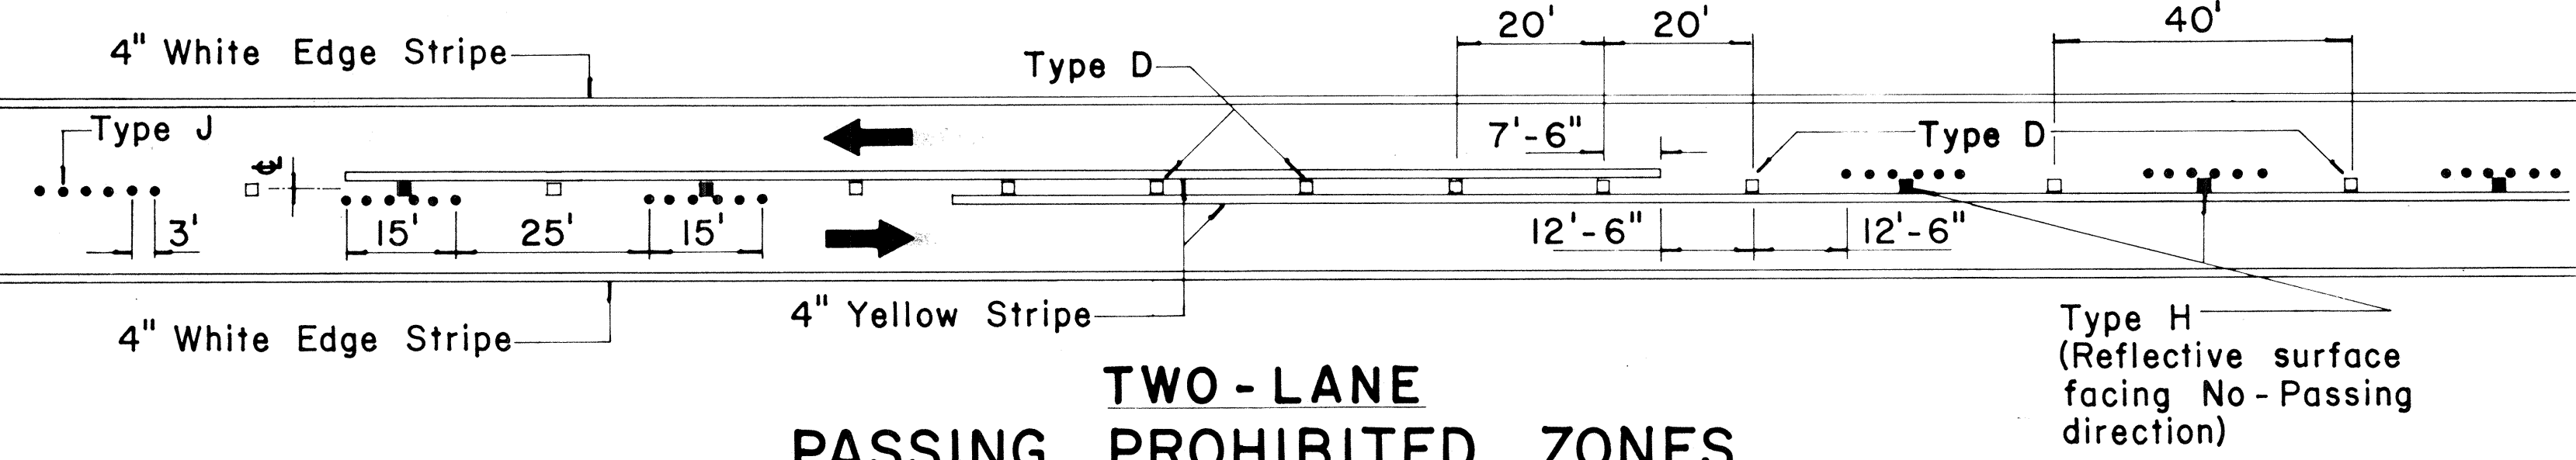


**TWO - LANE
PASSING PROHIBITED ZONES**

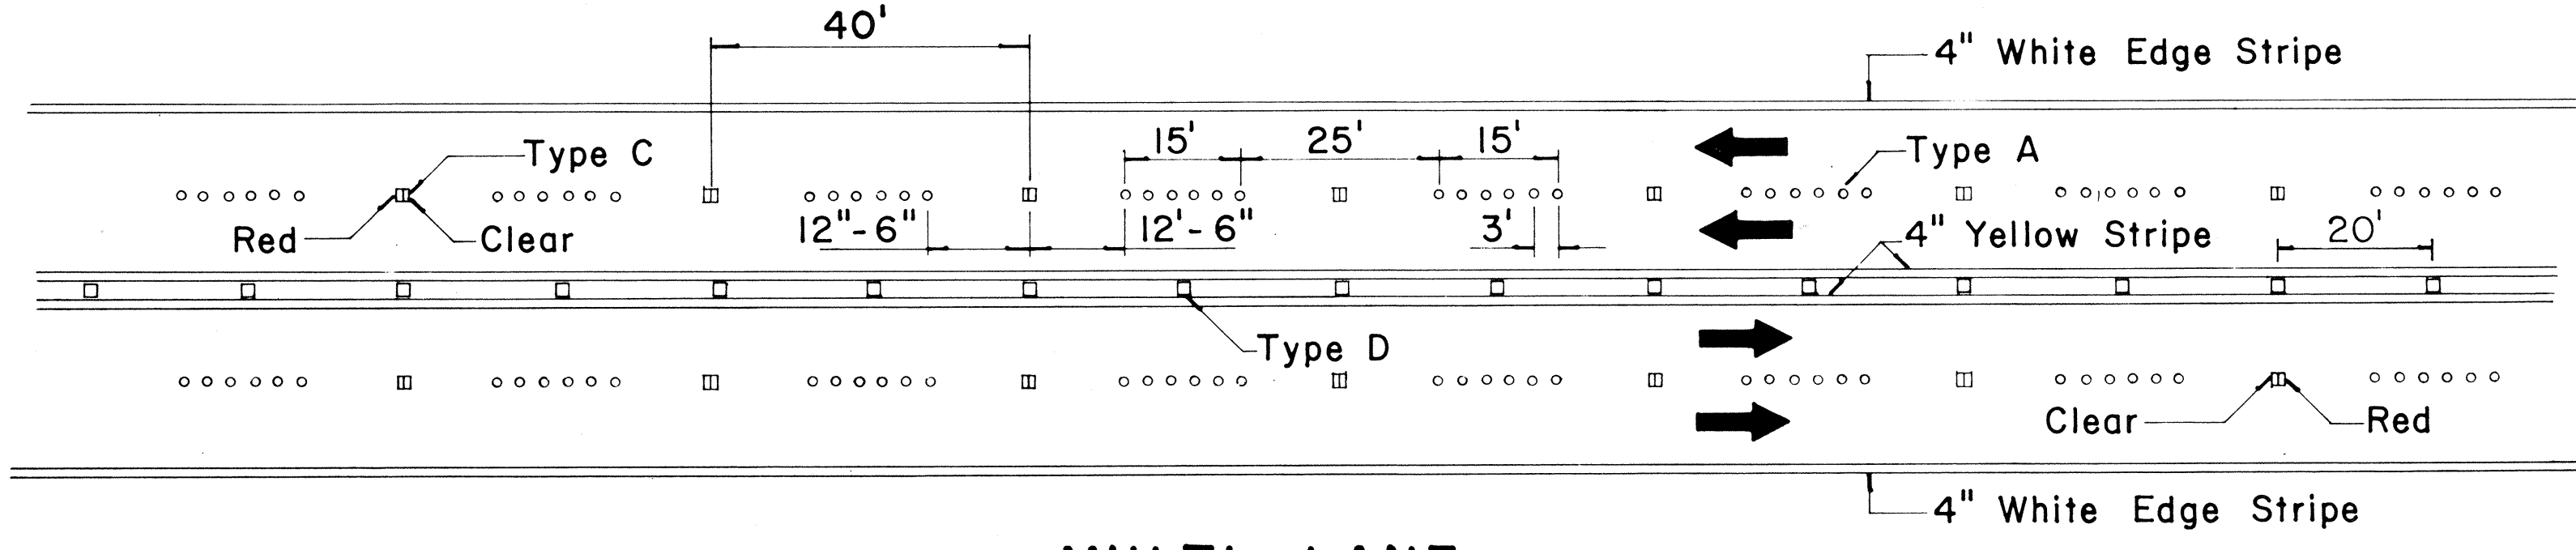


**MULTI - LANE
LANE LINES AND CENTER LINE**

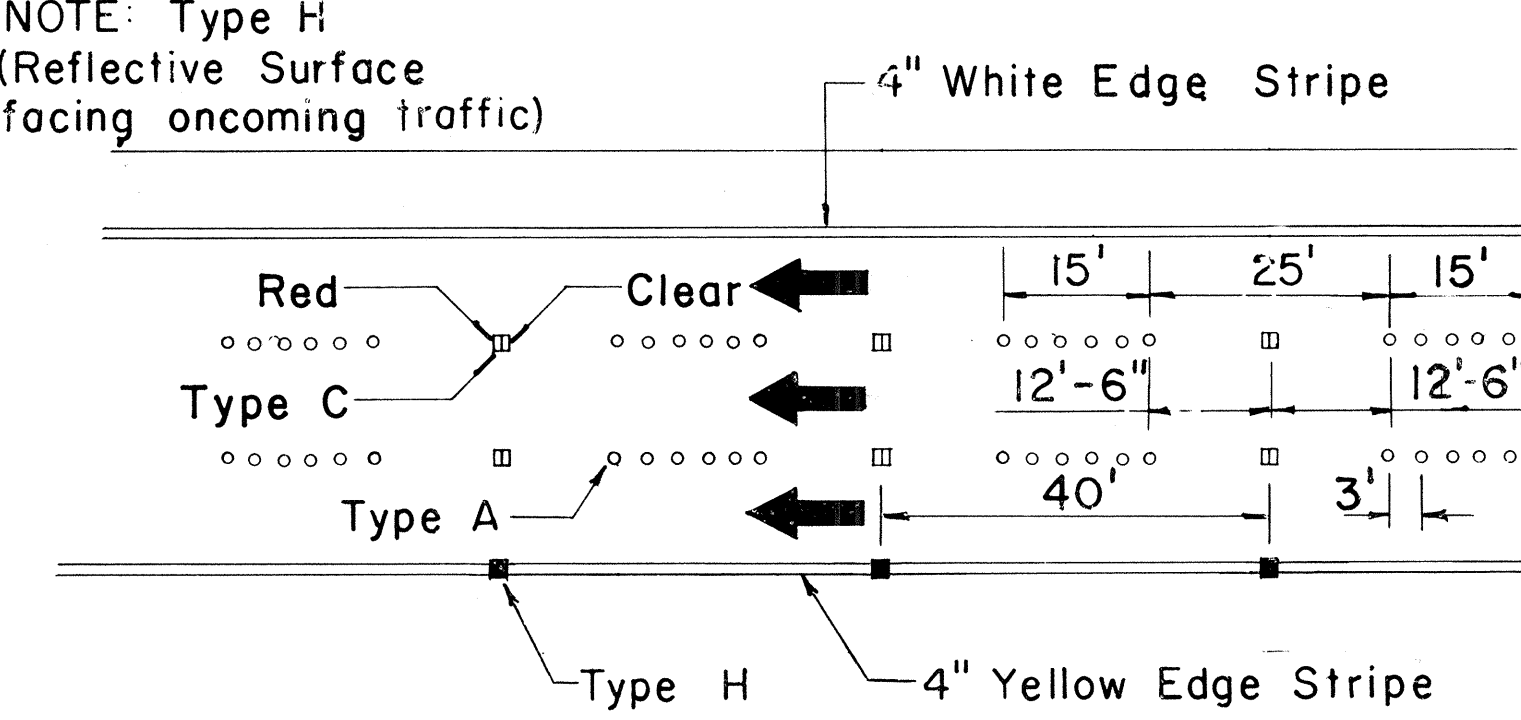


DIVIDED HIGHWAY LANE LINES

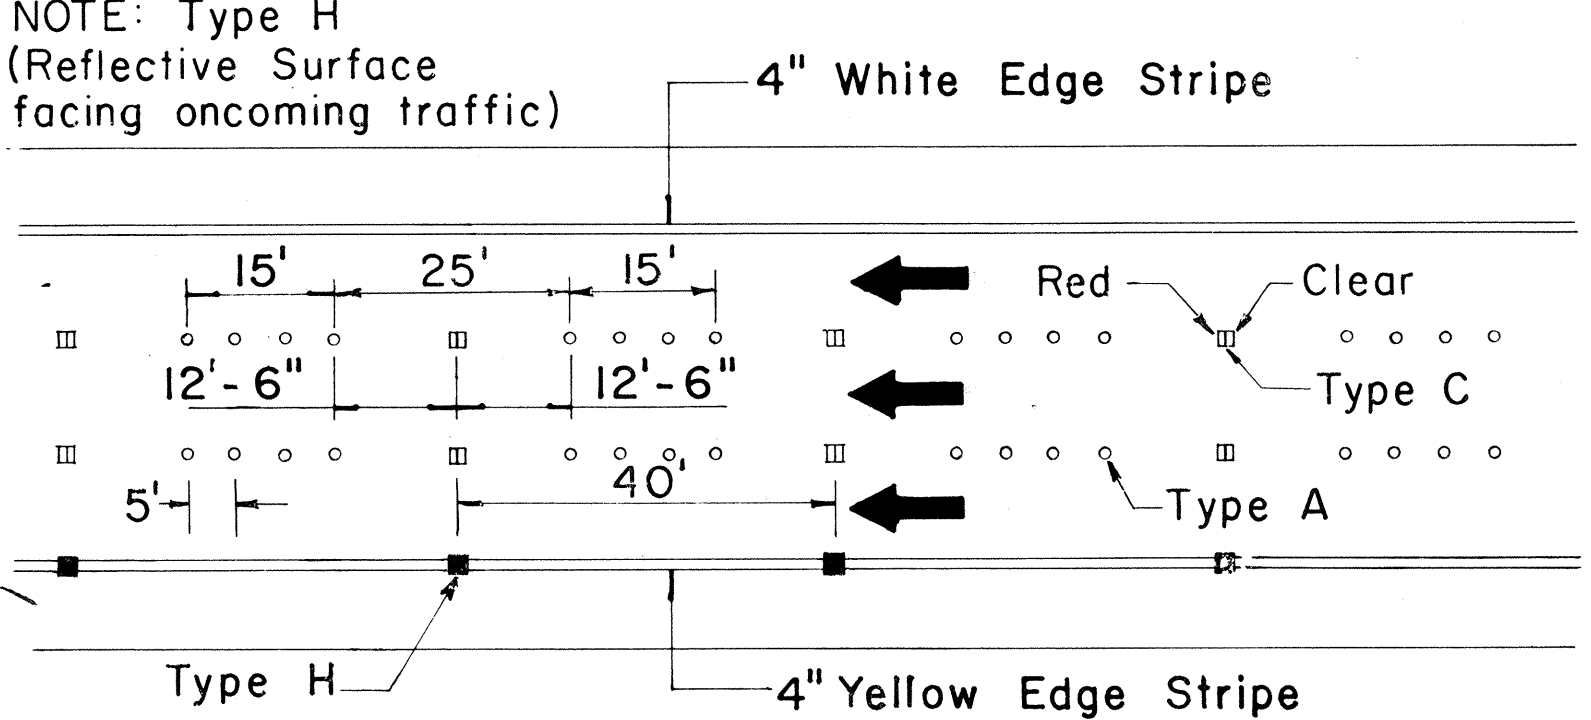

FREEWAY LANE LINES

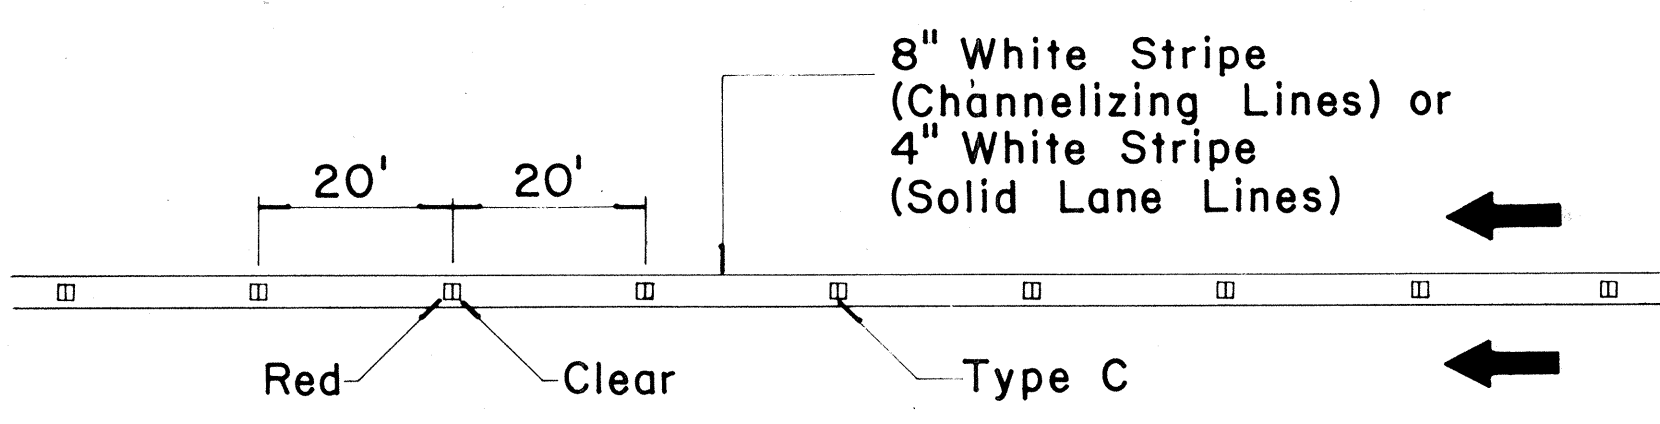

**CHANNELIZING LINES
OR SOLID LANE LINES**

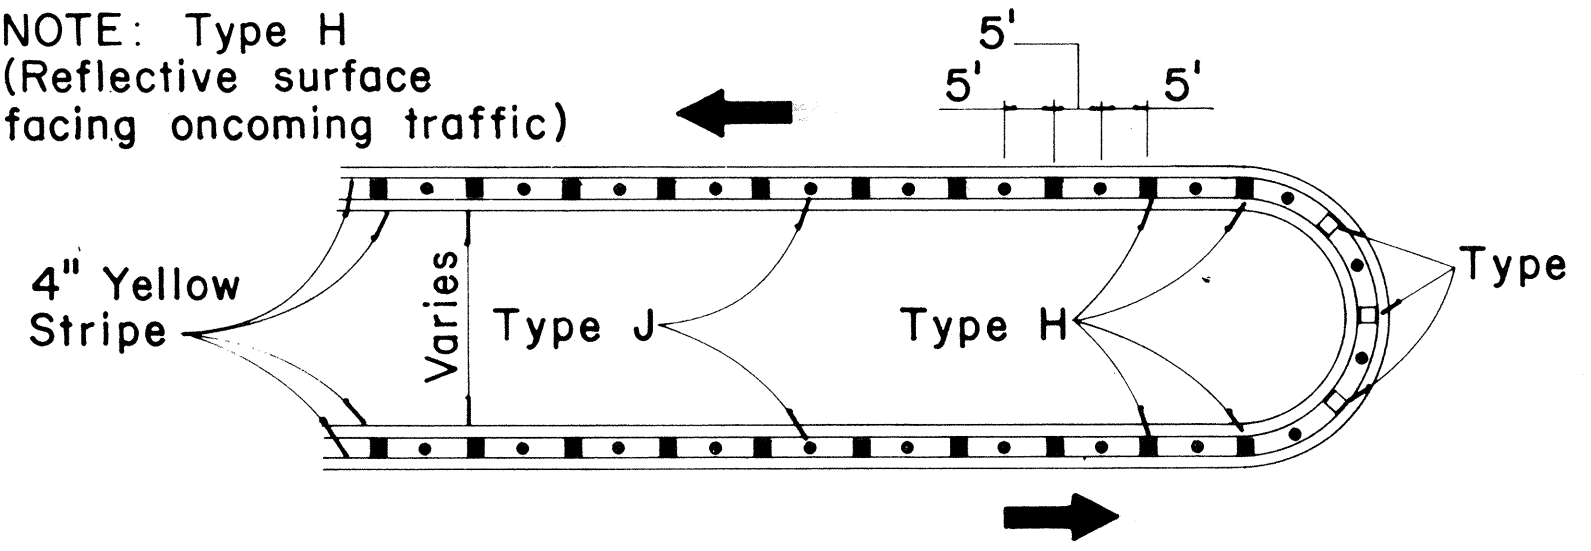


MEDIAN NOSE DELINEATION

TWO - LANE


MULTI - LANE

**DIVIDED HIGHWAY
AND
FREEWAY**


MISCELLANEOUS

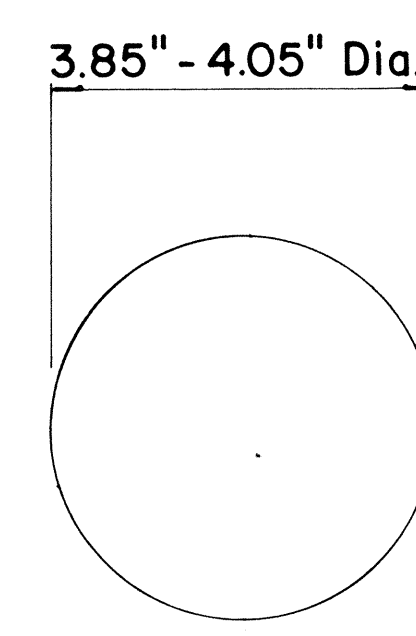


**TYPE A
NON - REFLECTIVE WHITE MARKER**

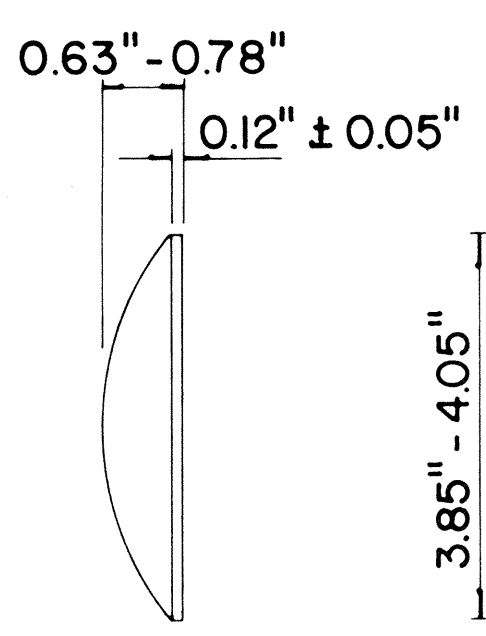


**TYPE J
NON - REFLECTIVE YELLOW MARKER**

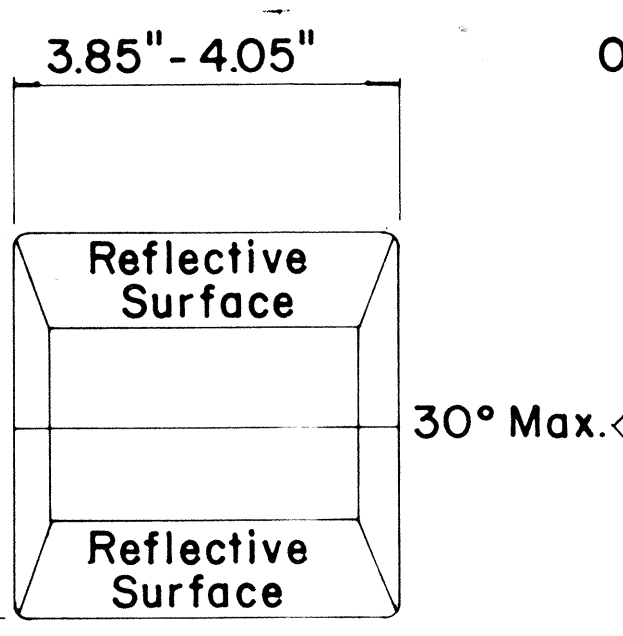

**TYPE C
RED - CLEAR REFLECTIVE MARKER**

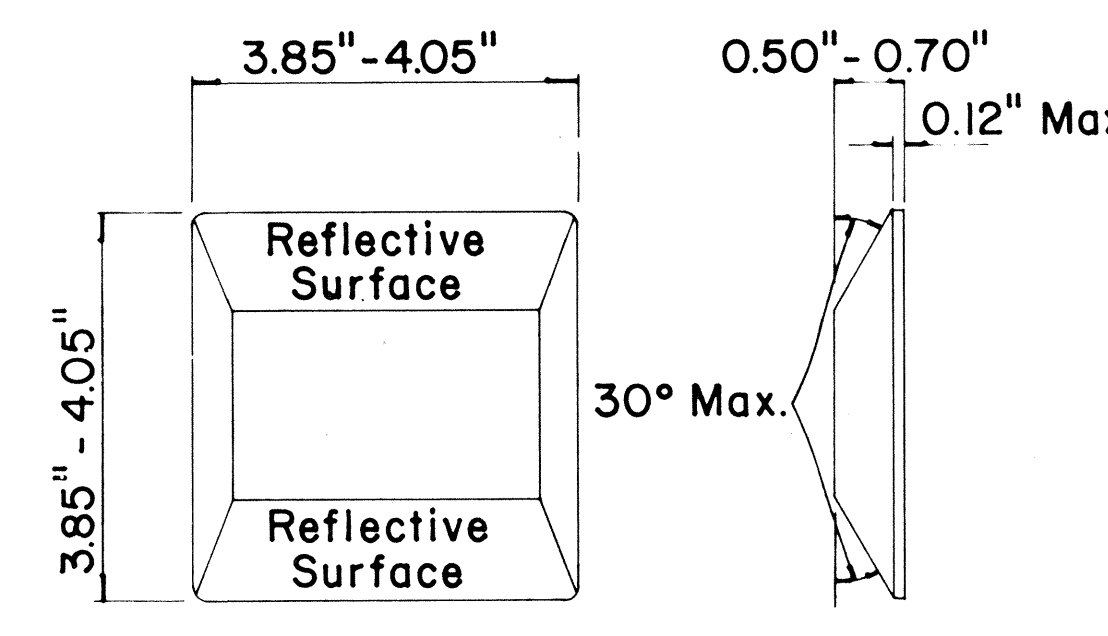

**TYPE D
TWO - WAY YELLOW REFLECTIVE MARKER**

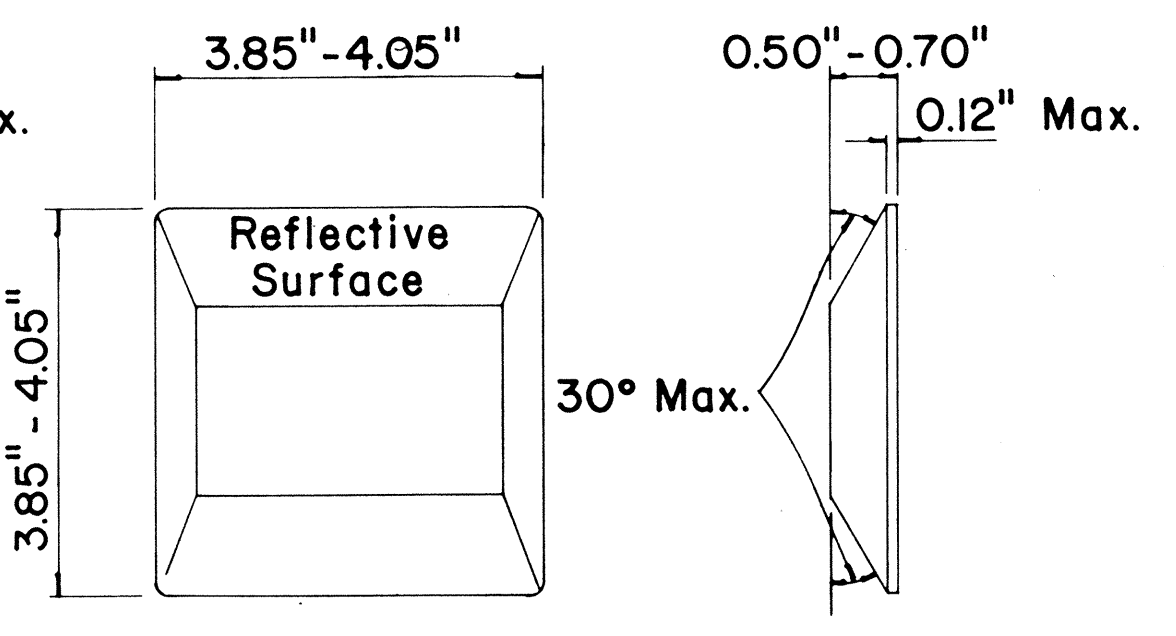

**TYPE H
ONE - WAY YELLOW REFLECTIVE MARKER**

GENERAL NOTES

1. Painted stripes to be done by Contractor unless otherwise specified.

LEGEND

- Type A
- Type C
- Type D
- Type H
- Type J

APPROVAL RECOMMENDED:
E. Ichi Tanaka 11/18/71
TRAFFIC ENGINEER DATE

APPROVED:
Shirley S. Kato 11/18/71
ASSISTANT CHIEF, ENGINEERING DATE

No.	REVISION	APPROVED BY	DATE
1	Add reflector marker in each line gap.	H.C.	10-21-71
2	Revised General Notes.	H.C.	10-21-71
3	Change 4" white edge stripe to 4" solid yellow edge stripe to left edge of a travel path and Add Type H Reflector Marker	H.C.	5-22-74

STATE OF HAWAII
DEPARTMENT OF TRANSPORTATION
HIGHWAYS DIVISION
**STANDARD DETAILS
RAISED PAVEMENT MARKERS**
Not to Scale October 1971
SHEET No. 1 OF 1 SHEETS DT 300

SURVEY PLOTTED BY	DATE
DESIGNED BY	
NOTED BY	
CHECKED BY	
ORIGINAL PLAN	
NOTE BOOK	
NO.	