



ORIGINAL PLAN	SURVEY PLOTTED BY _____	DATE _____
	DRAWN BY _____	_____
	TRACED BY _____	_____
	DESIGNED BY _____	_____
	QUANTITIES BY _____	_____
No. _____	CHECKED BY _____	_____

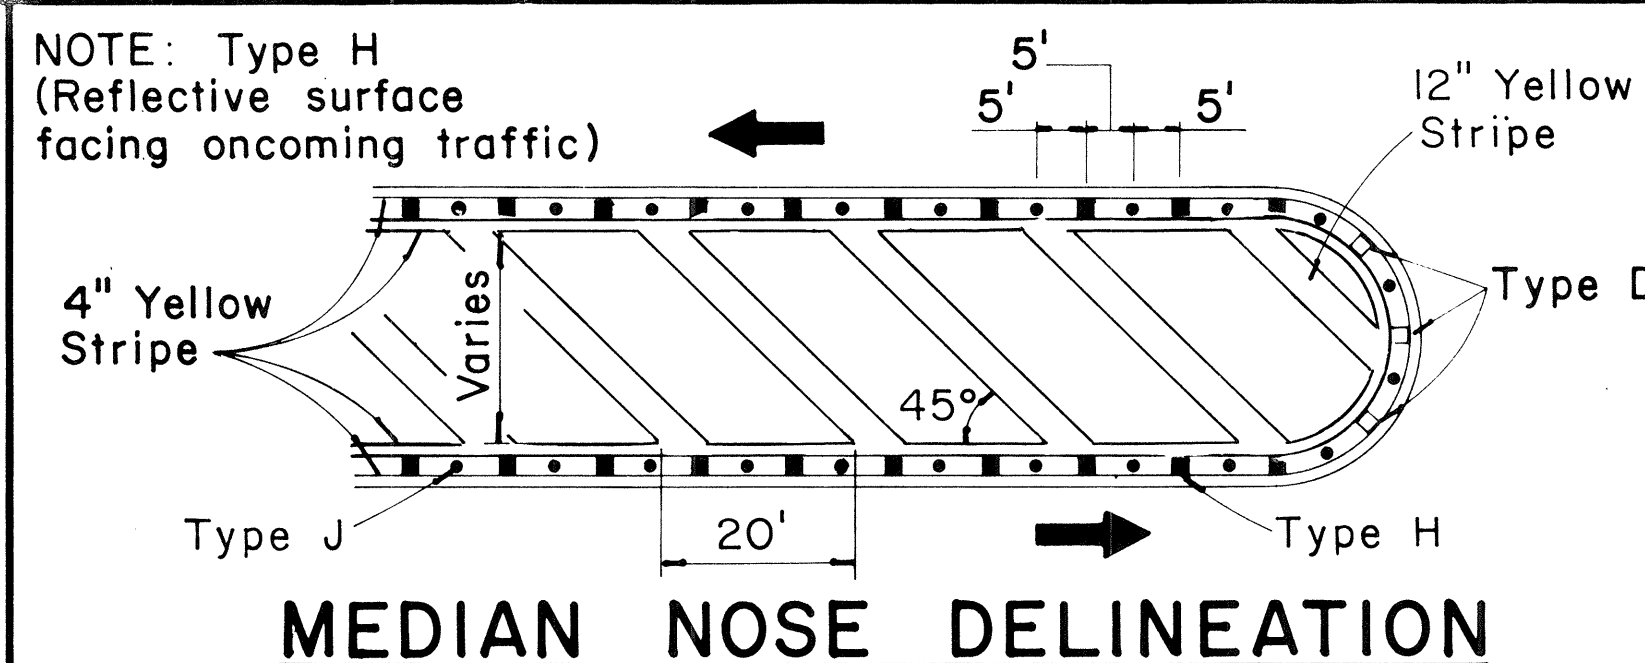


MISCELLANEOUS

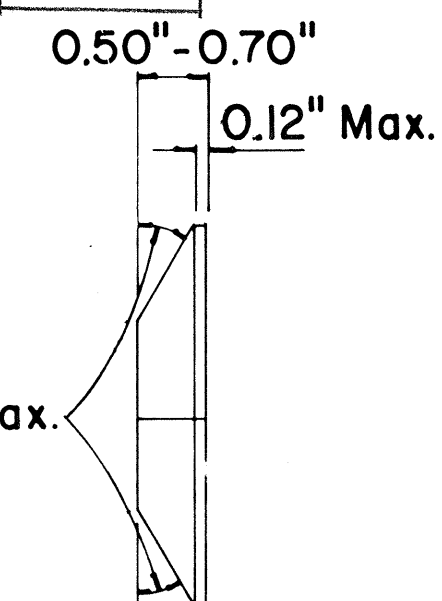

TYPE C
RED - CLEAR REFLECTIVE MARKER

TYPE J
NON - REFLECTIVE YELLOW MARKER

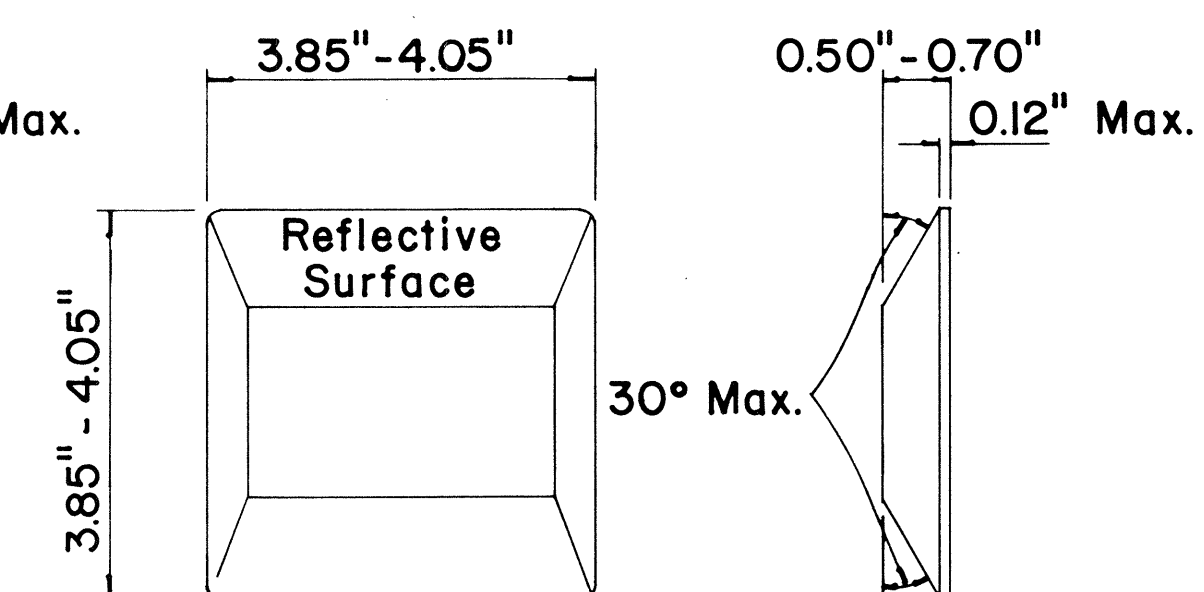

TYPE H
ONE - WAY YELLOW REFLECTIVE MARKER

GENERAL NOTES

1. Pavement marking and striping shall conform to the latest "Manual on Uniform Traffic Control Devices for Streets and Highways," and as amended.
2. Layout and installation of pavement marking and striping shall be done by the Contractor. The Contractor shall check the layouts with the Engineer prior to performing work.

LEGEND

- | | |
|---|--------|
| ○ | Type A |
| ▣ | Type C |
| □ | Type D |
| ■ | Type H |
| ● | Type J |

APPROVAL RECOMMENDED:

TRAFFIC ENGINEER

11/18/71
DATE

APPROVED:

Harold F. Lash
ASSISTANT CHIEF, ENGINEERING

11/18/71
DATE

No.	REVISION	APPROVED BY	DATE
1	Add reflector marker in each line gap.	H.C.	10-20
2	Revised General Notes.	H.C.	10-20
3	Change 4" white edge stripe to 4" solid yellow edge stripe to left edge of a travel path and Add Type H Reflector Marker.	H.C.	5-22
4	Revised details, General Notes & Title Box.	H.C.	1-13

STATE OF HAWAII
DEPARTMENT OF TRANSPORTATION
LAND TRANSPORTATION FACILITIES DIVISION

STANDARD DETAILS RAISED PAVEMENT MARKERS AND STRIPING

Not to Scale October 1971

SHEET No. 1 OF 1 SHEETS DT 300