




FED. ROAD DIST. NO.	STATE	PROJ. NO.	FISCAL YEAR	SHEET NO.	TOTAL SHEETS
HAWAII	HAW.	19F-01-78M 11B-01-78M 19J-01-78M	1978	3	15

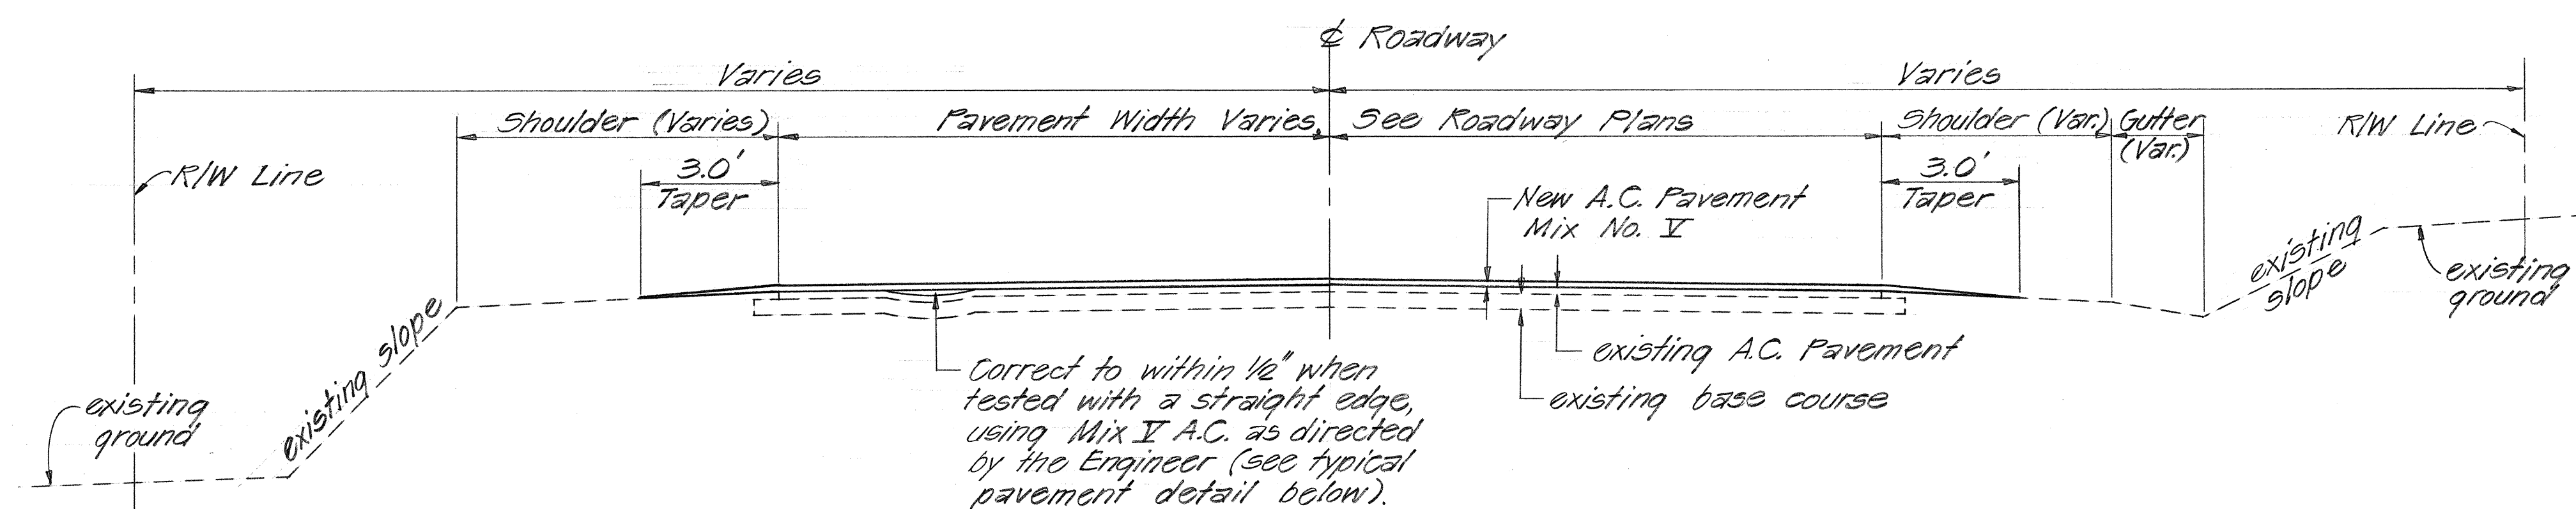


TYPICAL SECTION
Not to Scale

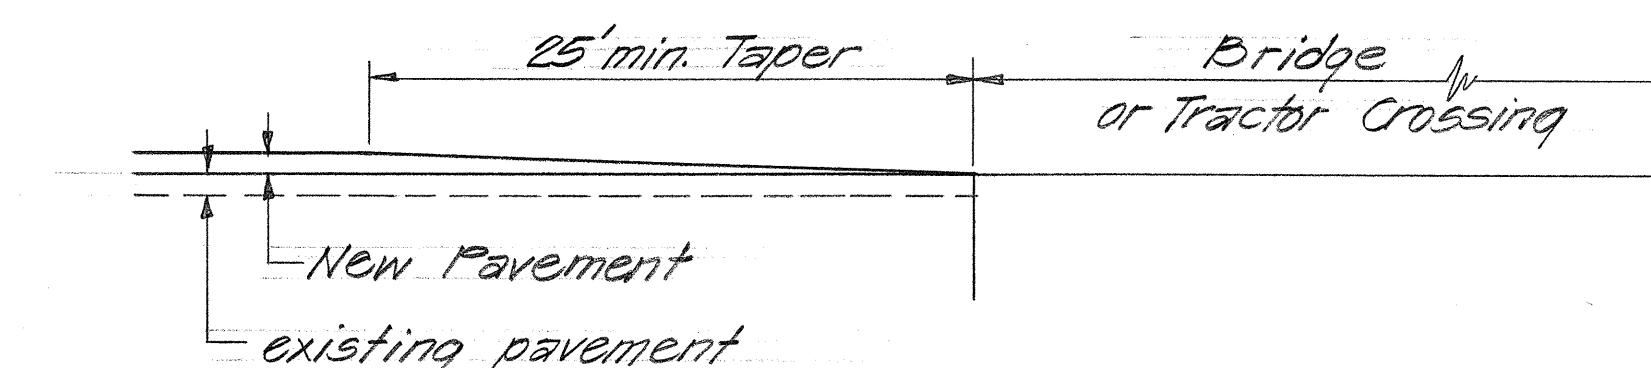


RESURFACING DETAIL AT EXISTING BRIDGE OR TRACTOR CROSSING
Not to Scale

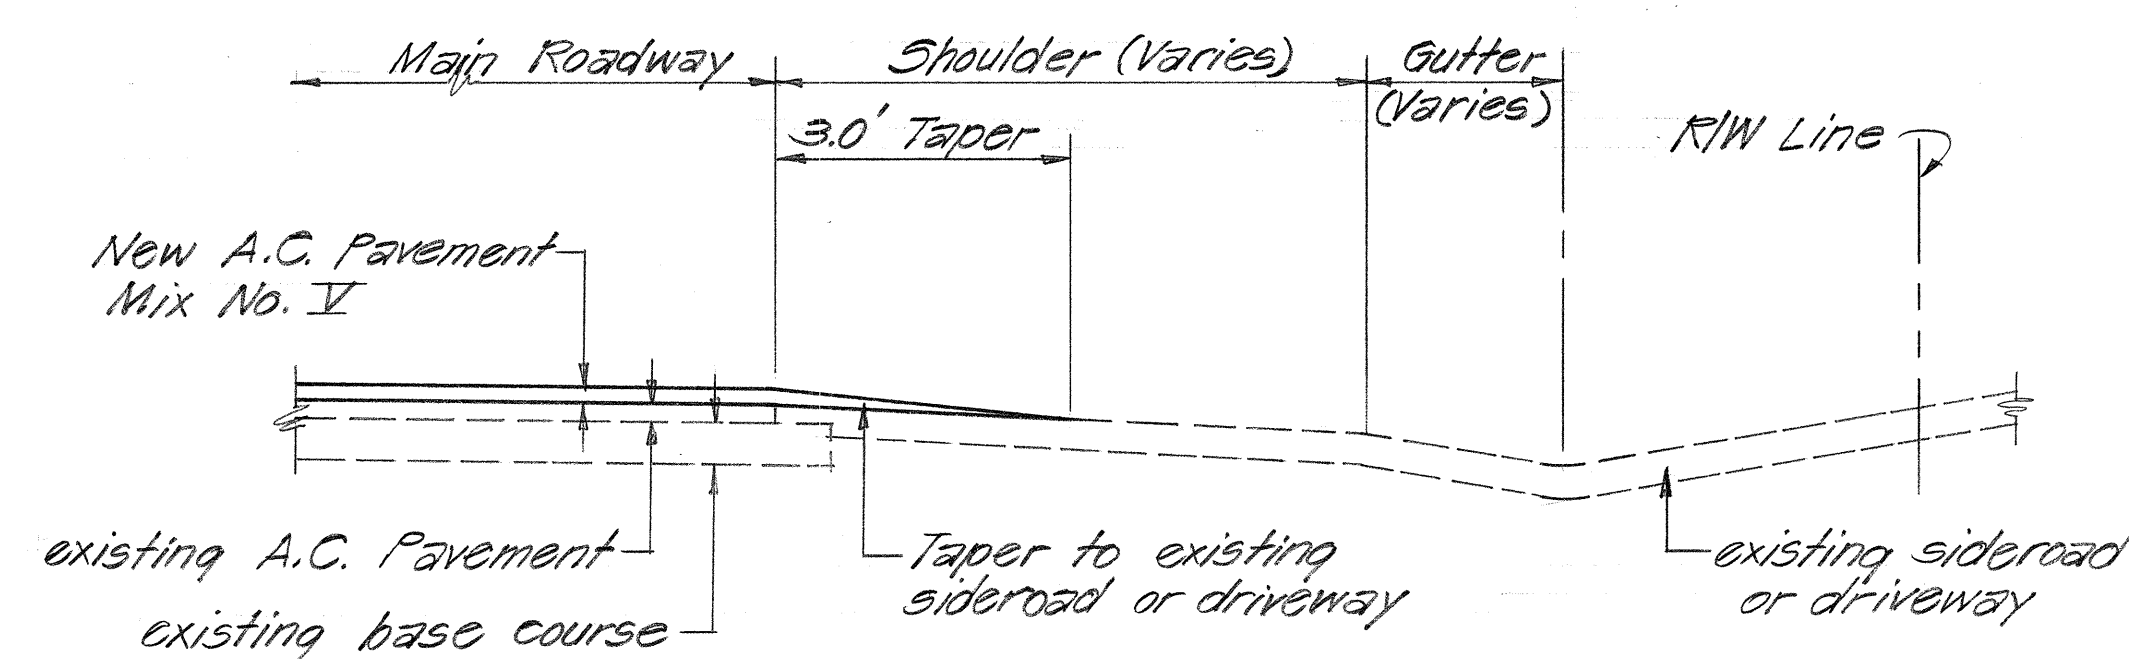


TYPICAL SECTION @ SIDEROAD & DRIVEWAY CONNECTION
Not to Scale

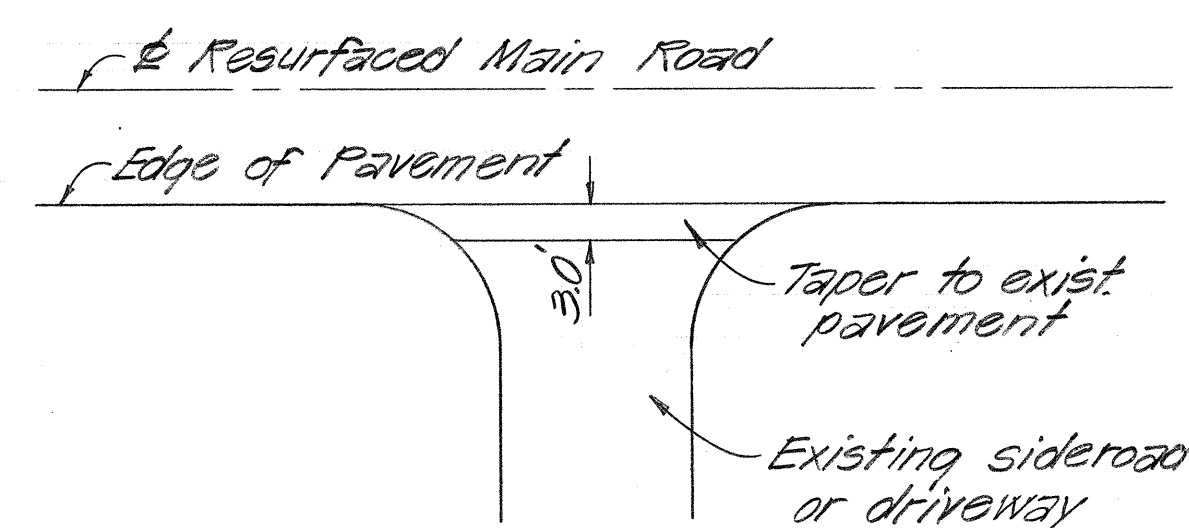


TYPICAL PLAN @ SIDEROAD & DRIVEWAY CONNECTION
Not to Scale

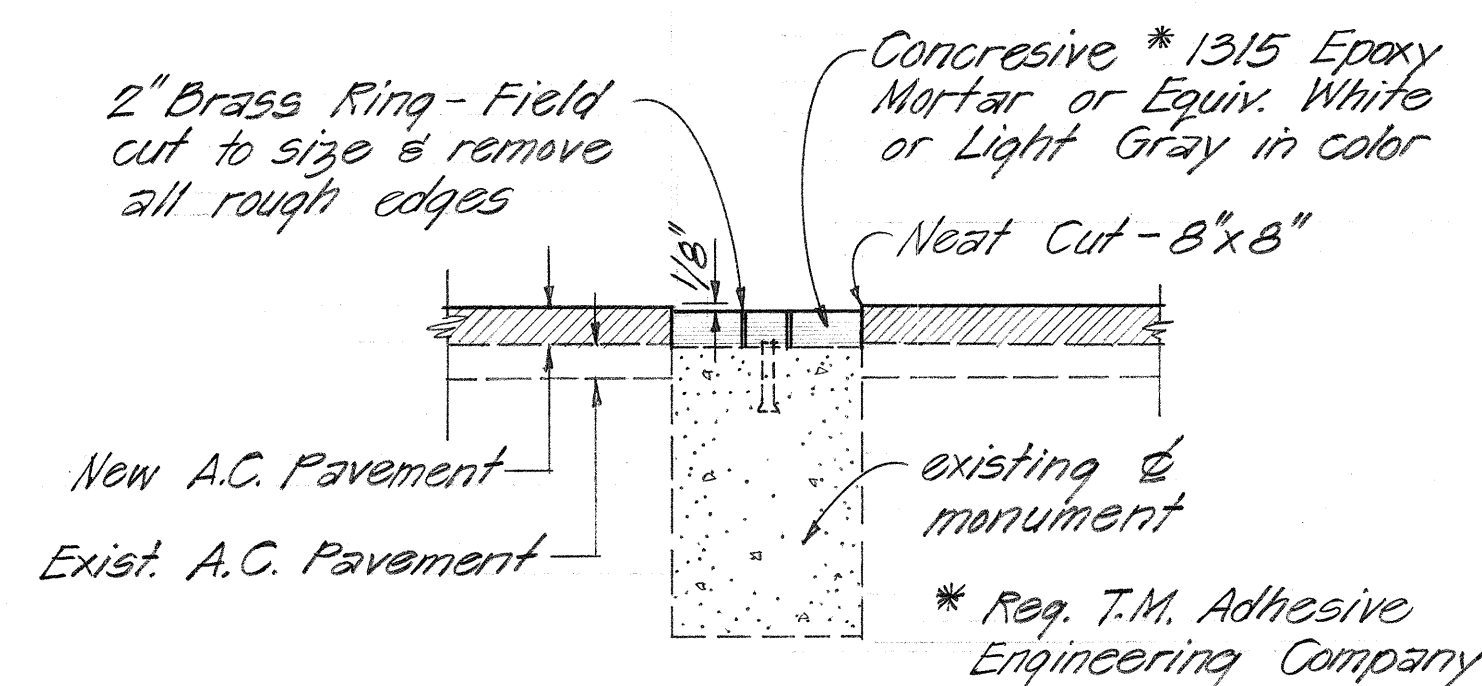

DETAIL FOR RECOVERY OF & AND REFERENCE SURVEY MONUMENT
Not to Scale

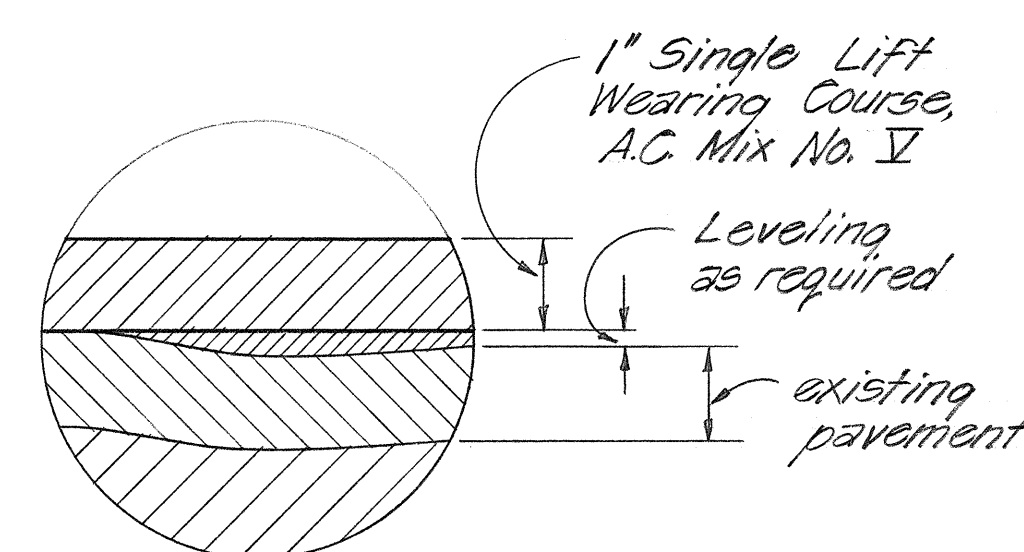

TYPICAL PAVEMENT DETAIL
Not to Scale

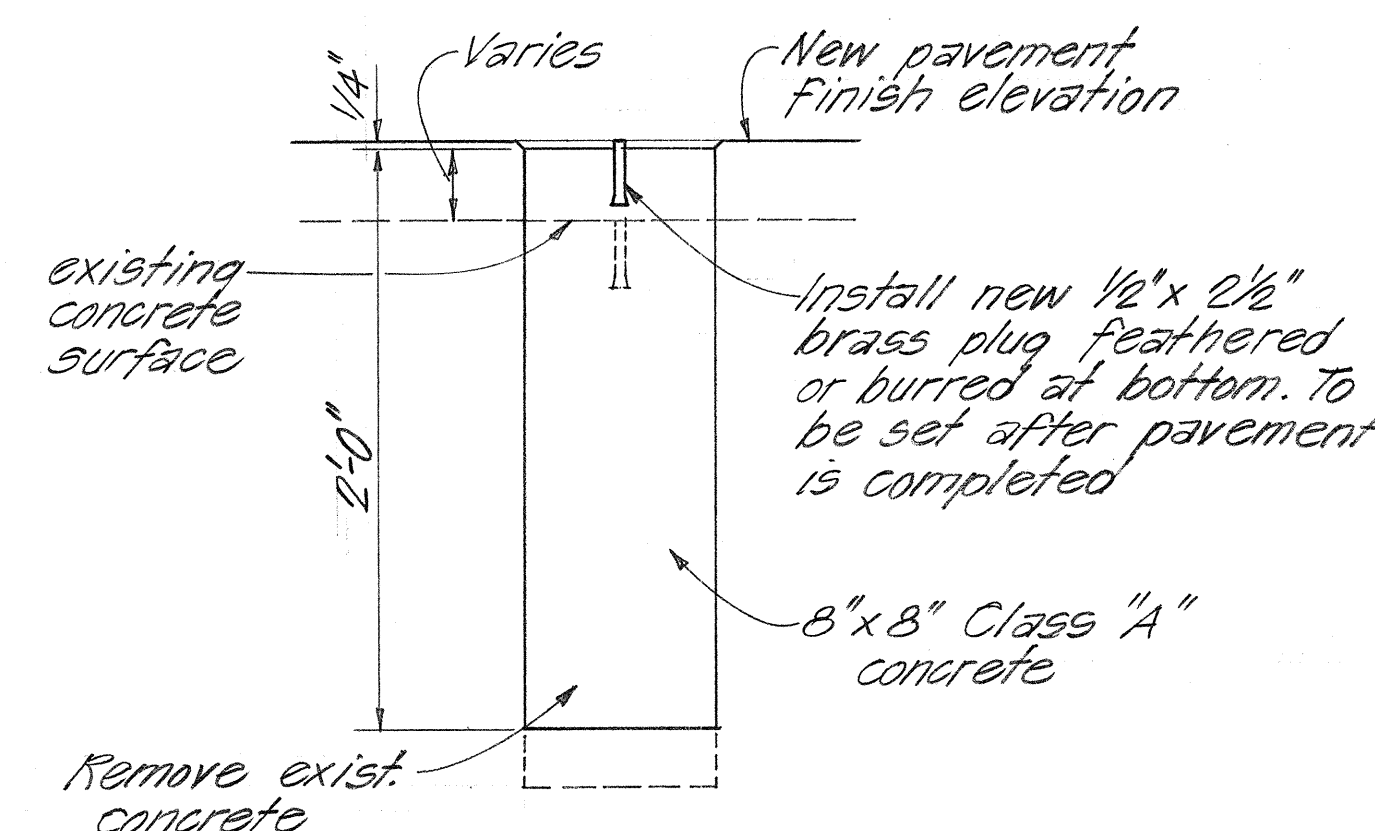

DETAIL FOR RECONSTRUCTED & AND REFERENCE SURVEY MONUMENT
Not to Scale

GENERAL NOTES

- Existing pavement surface variable. Surface indicated here is not intended to represent any specific location.
- Construct smooth and easy riding connections at beginning and end of projects.
- Centerline and edge of pavement striping to be done by others.
- All centerline and reference monuments to be reconstructed will be referenced by others.
- Existing centerline monuments for Proj. Nos. 11B-01-78M & 19F-01-78M to be recovered & for Proj. No. 19J-01-78M to be reconstructed.
- All Construction Signs shall be reflectorized with high intensity reflective sheeting.

STATE OF HAWAII
DEPARTMENT OF TRANSPORTATION
LAND TRANSPORTATION FACILITIES DIVISION

TYPICAL SECTIONS & DETAILS

HAWAII BELT ROAD RESURFACING
PROJ. NO. 19F-01-78M
PROJ. NO. 11B-01-78M
PROJ. NO. 19J-01-78M

Scale: As Shown Date: Sept. 1977

SHEET NO. 1 OF 1 SHEETS