
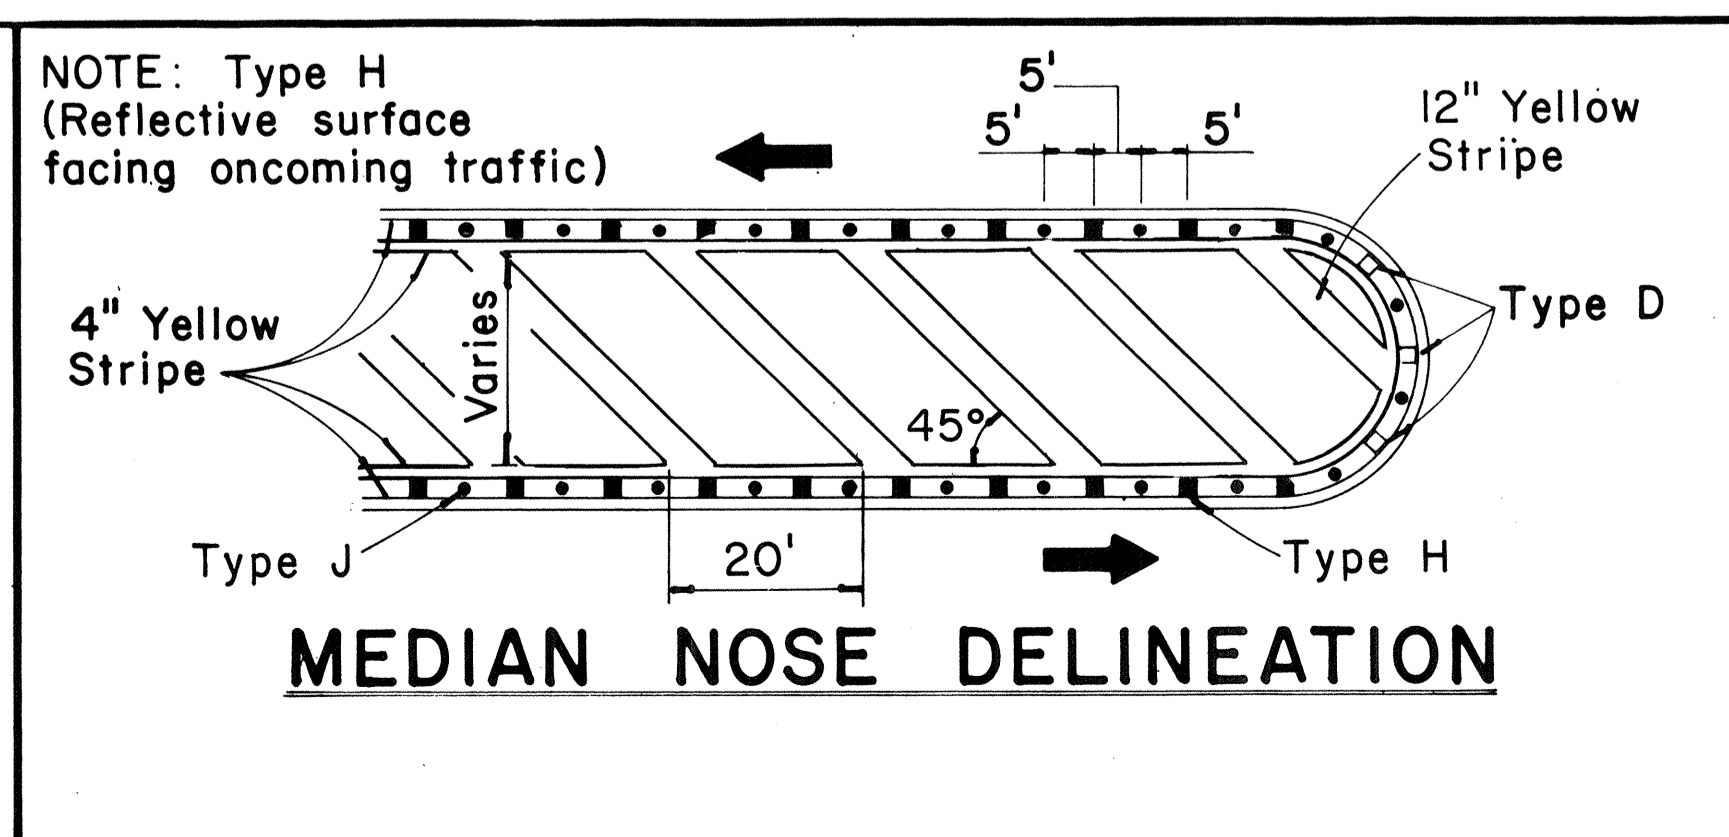
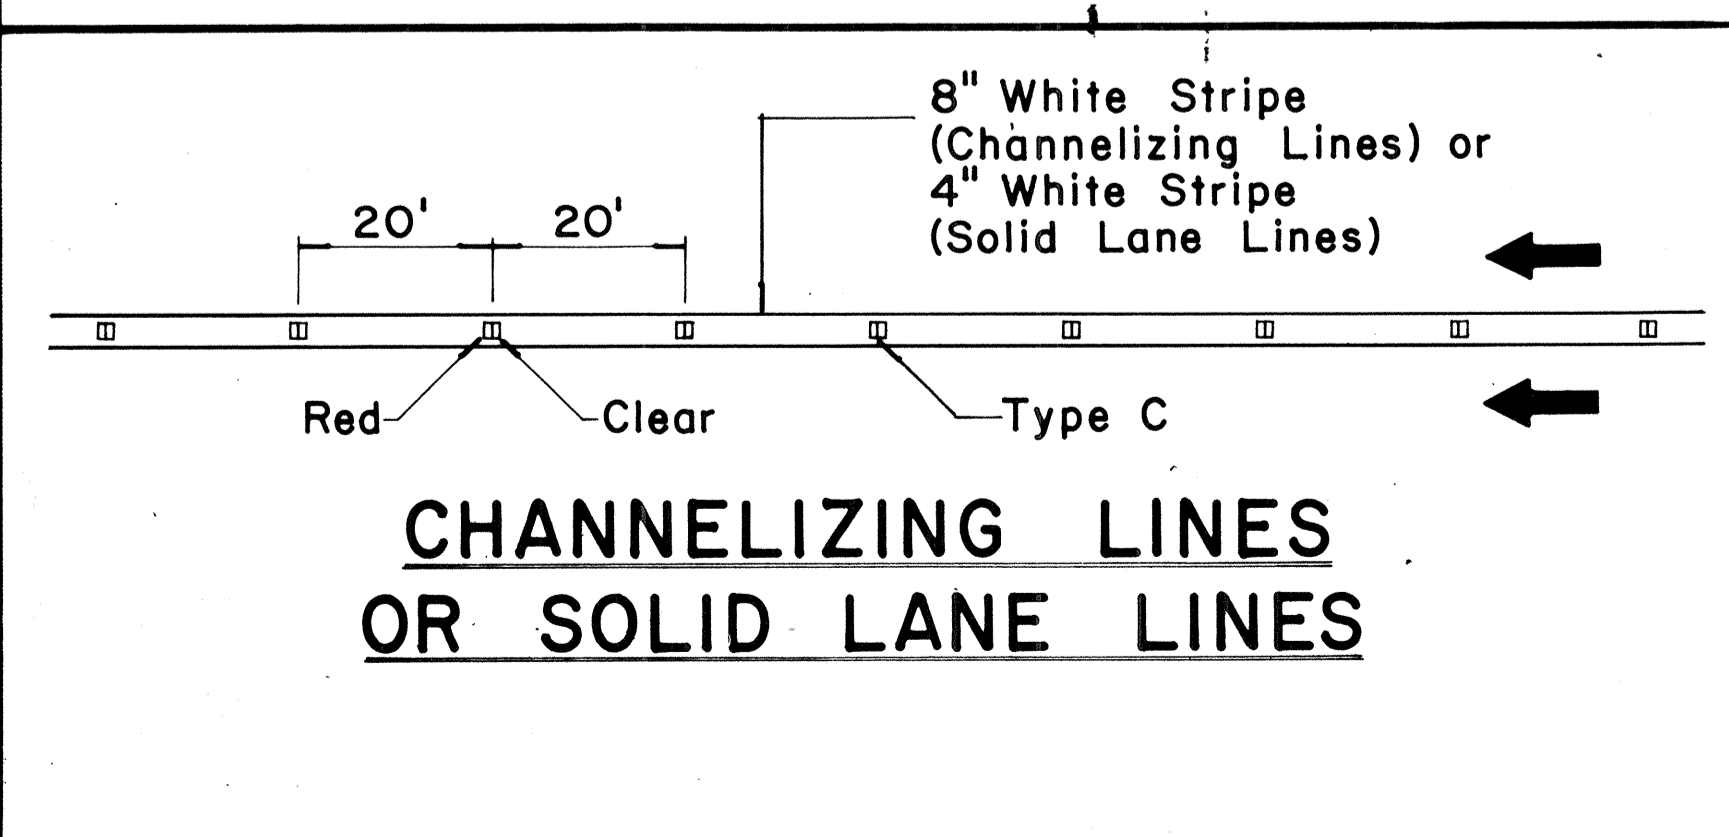
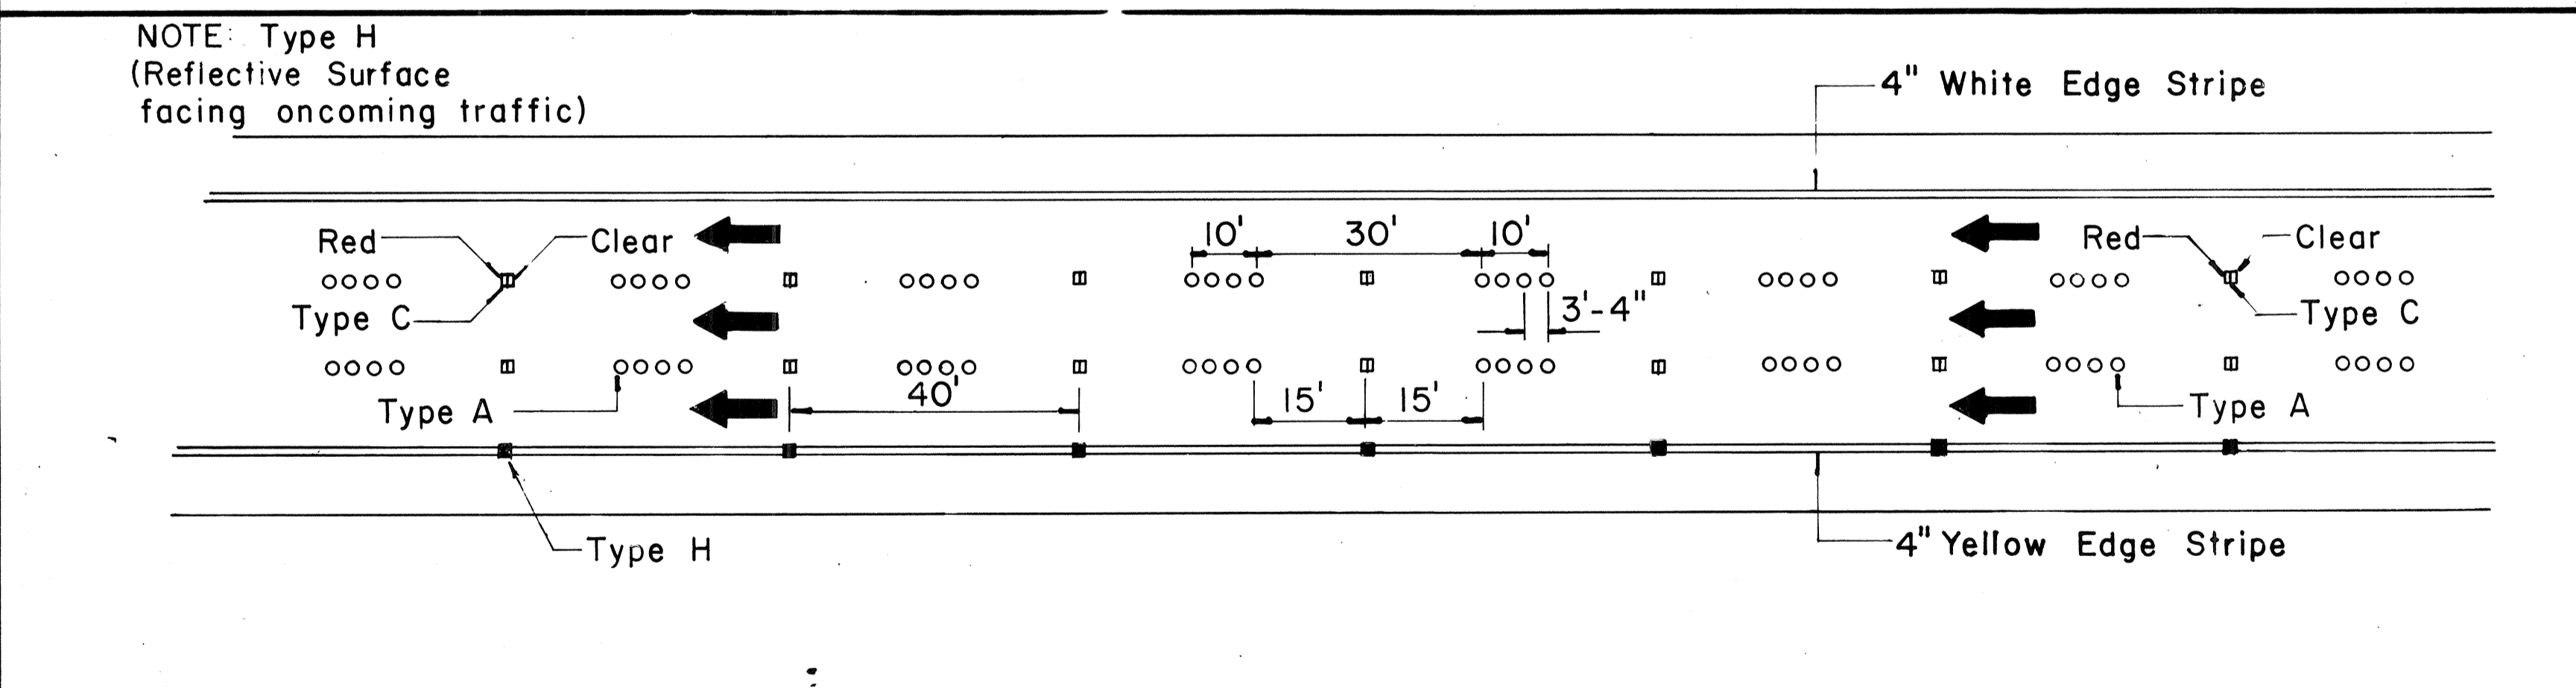
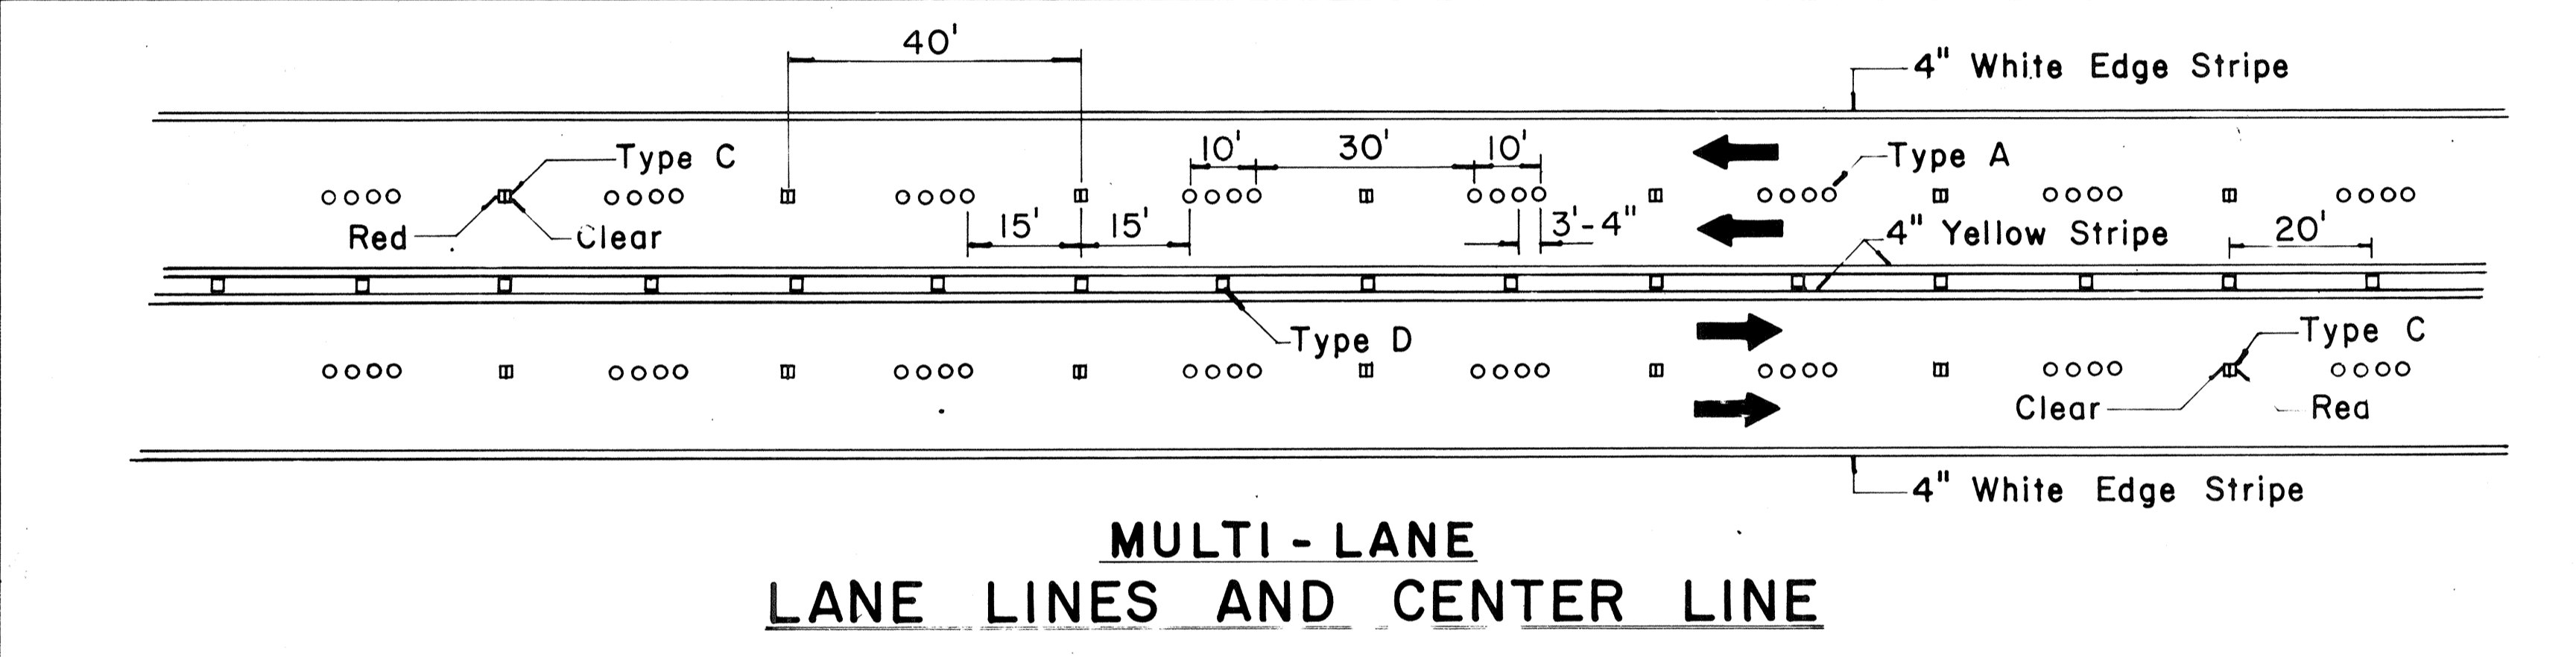
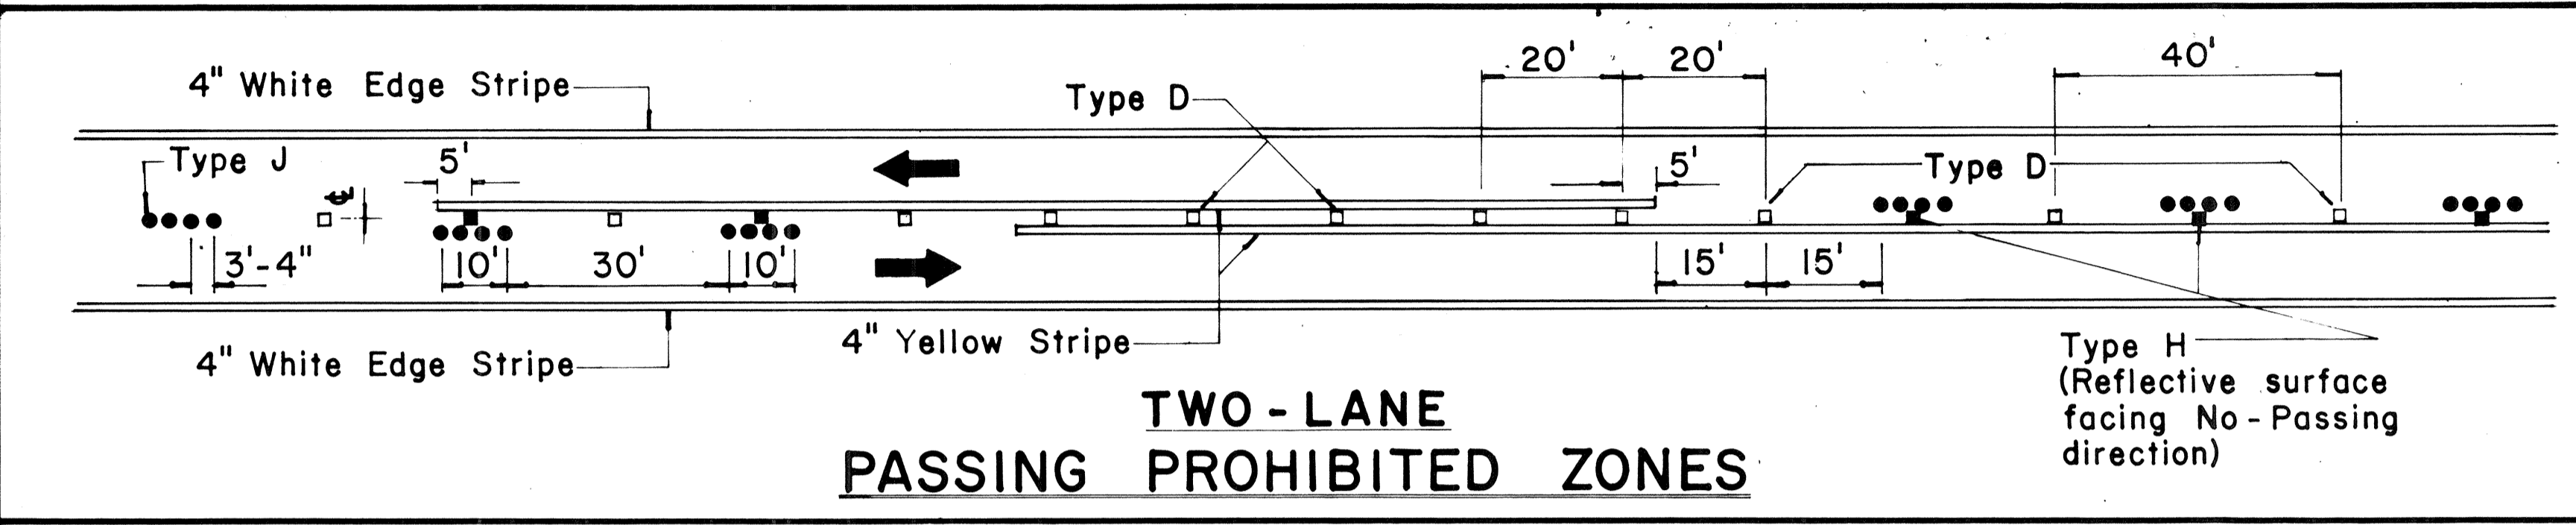


FED. ROAD DIST. NO.	STATE	FED-AID-PROJ. NO.	FISCAL YEAR	SHEET NO.	TOTAL SHEETS
HAWAII	HAW.	11KL-01-78M 12GH-01-78M PWS-0100(11)	1978	10	10





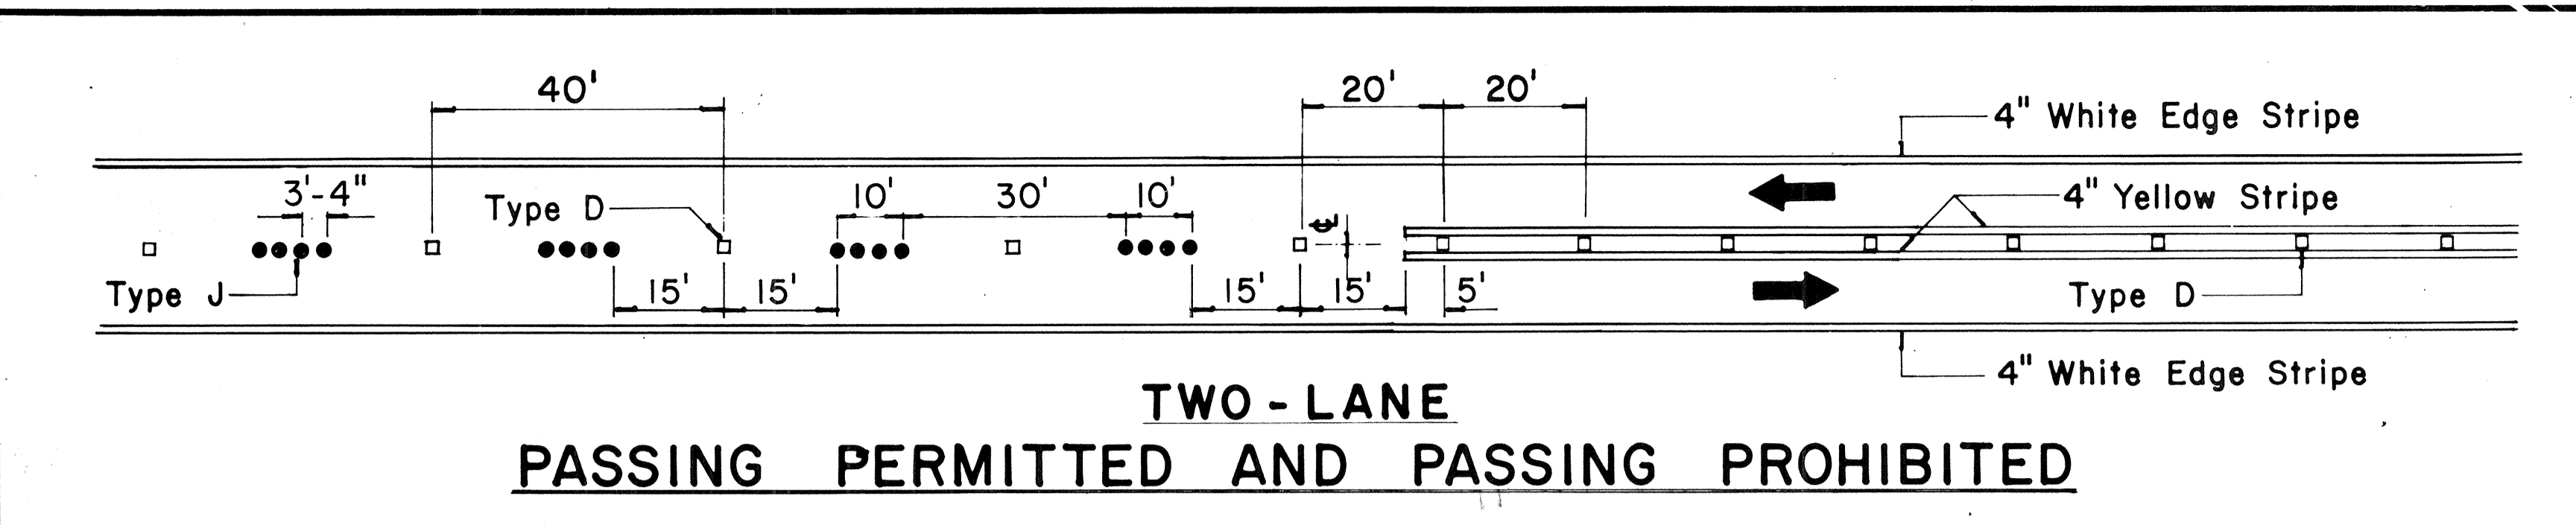


TWO - LANE

MULTI - LANE

DIVIDED HIGHWAY AND FREEWAY

MISCELLANEOUS

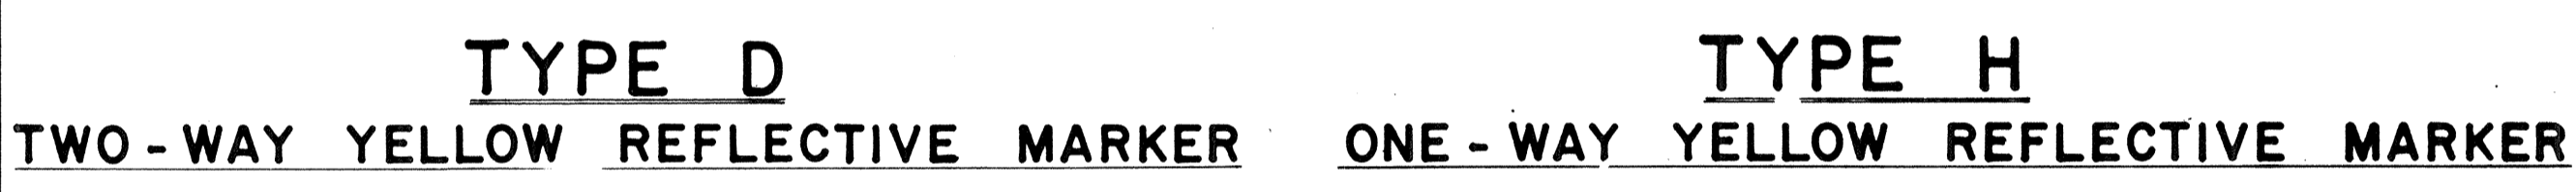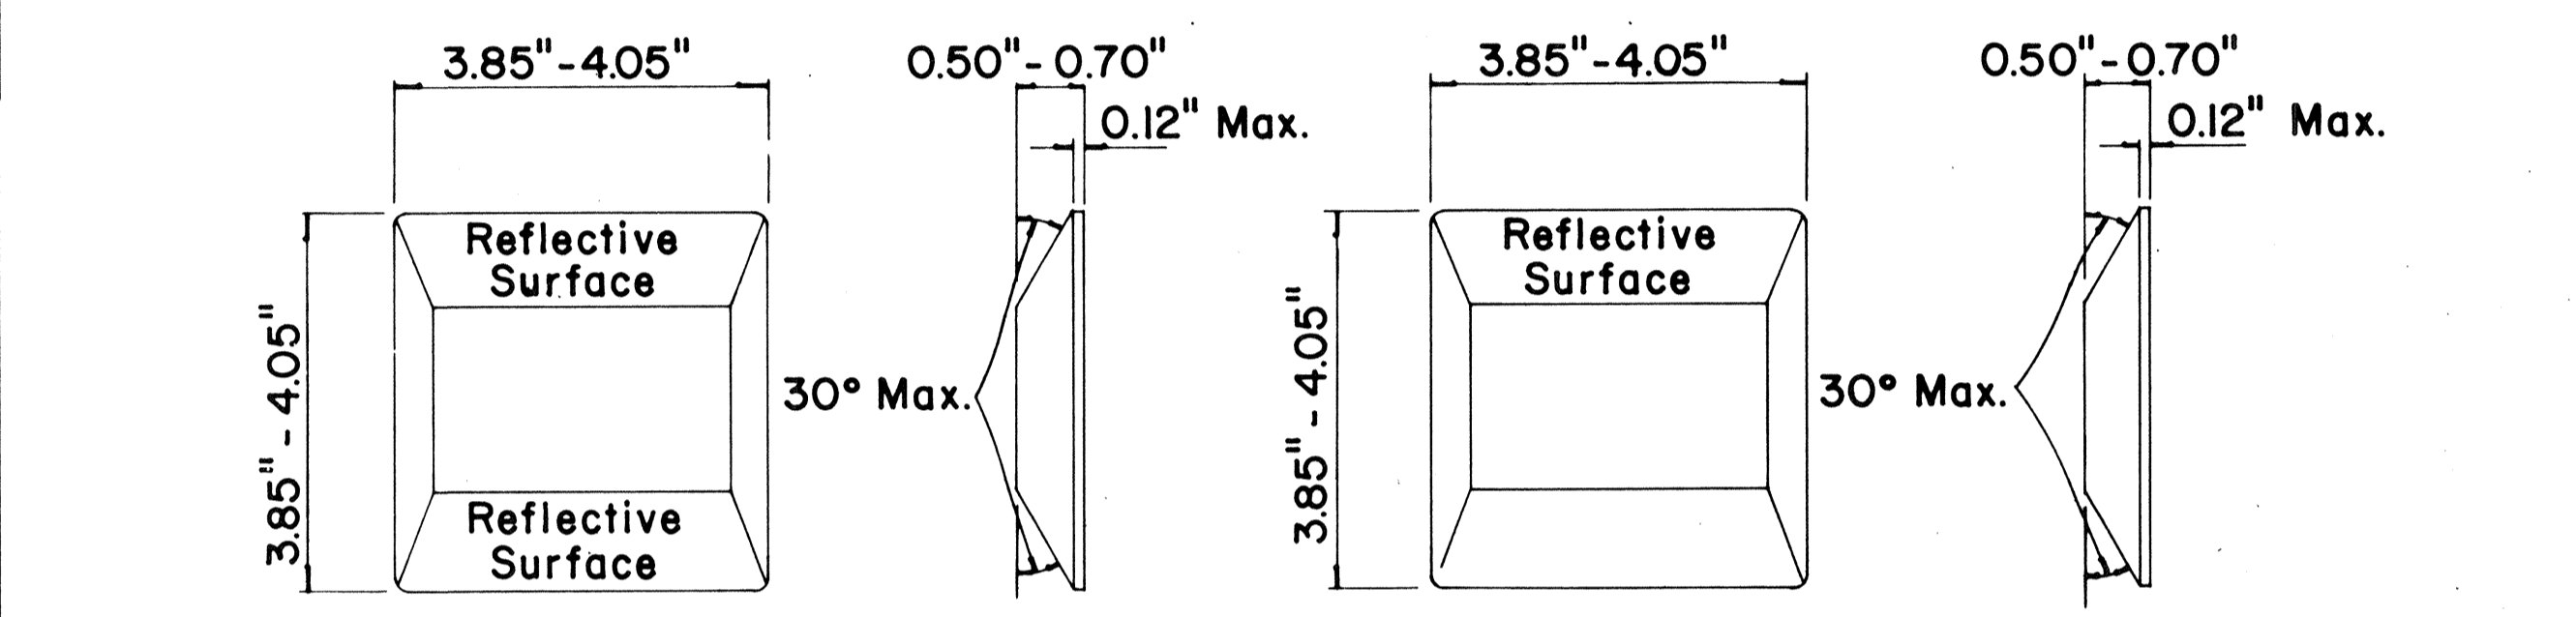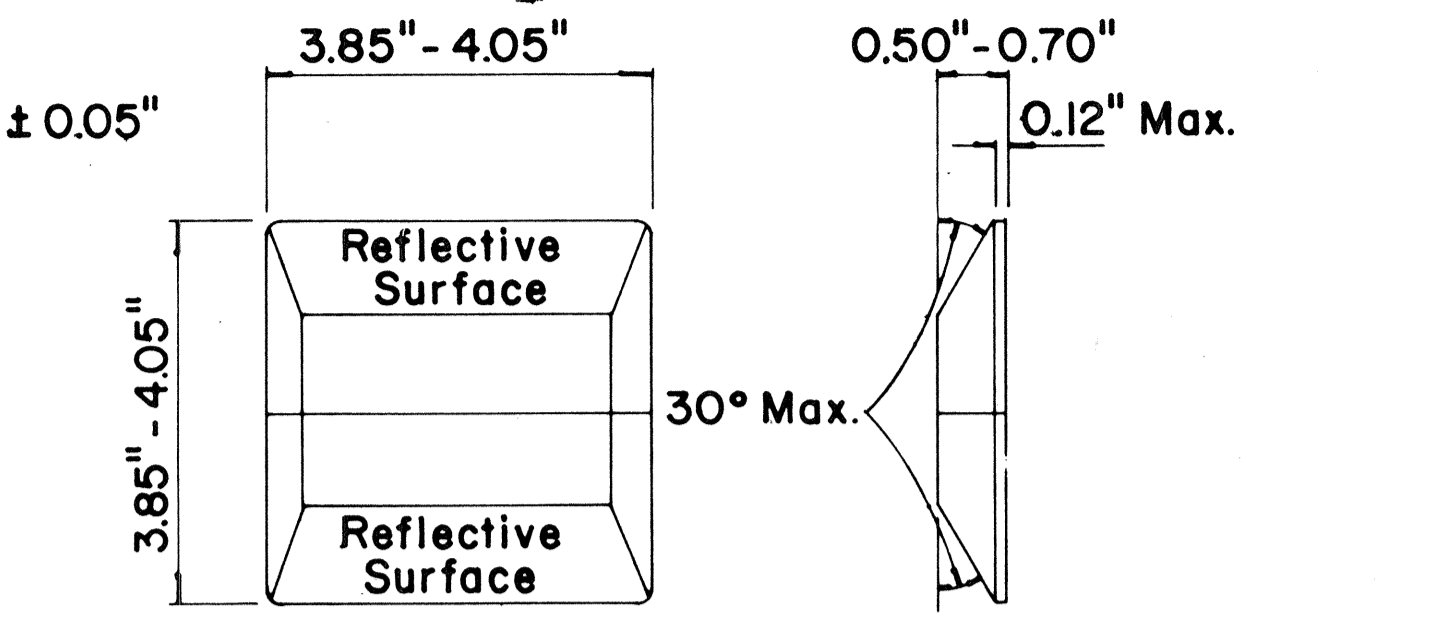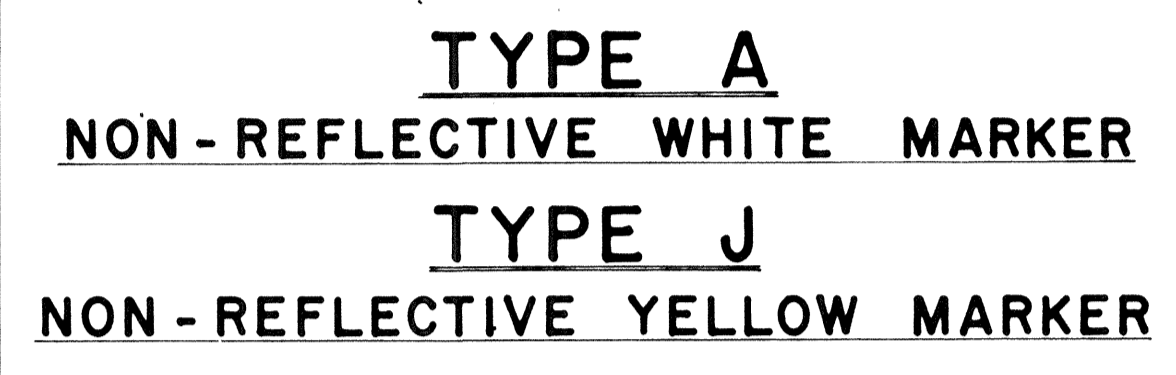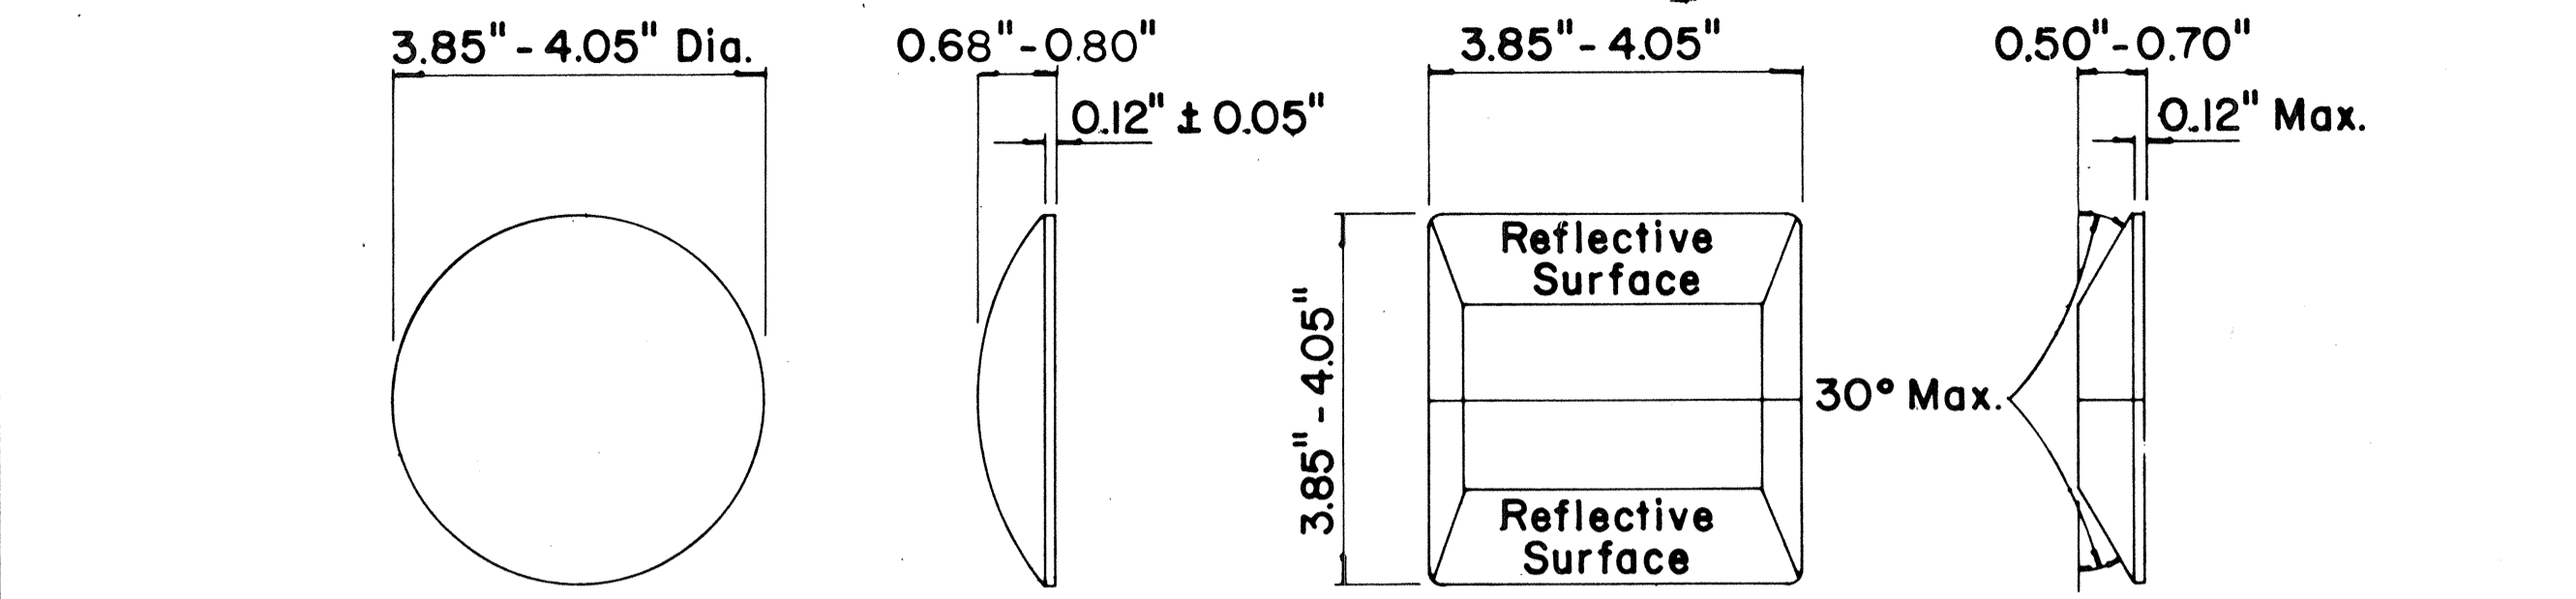

**GENERAL NOTES**

- Pavement marking and striping shall conform to the latest "Manual on Uniform Traffic Control Devices for Streets and Highways," and as amended.
- Layout and installation of pavement marking and striping shall be done by the Contractor. The Contractor shall check the layouts with the Engineer prior to performing work.

**LEGEND**

- Type A
- Type C
- Type D
- Type H
- Type J

APPROVAL RECOMMENDED:  
*E. Ichi Tanaka* 11/18/71  
TRAFFIC ENGINEER DATE

APPROVED:  
*Arthur Zaleski* 11/18/71  
ASSISTANT CHIEF, ENGINEERING DATE

No.	REVISION	APPROVED BY	DATE
1	Add reflector marker in each line gap.	H.C.	10-21-72
2	Revised General Notes.	H.C.	10-21-72
3	Change 4" white edge stripes to 4" solid yellow edge stripes to left edge of a travel path and Add Type H Reflector Marker.	H.C.	5-22-74
4	Revised details, General Notes & Title Box.	H.C.	1-13-77
5	Revised dimensions on Type A & J Markers	H.C.	4-18-78

STATE OF HAWAII  
DEPARTMENT OF TRANSPORTATION  
LAND TRANSPORTATION FACILITIES DIVISION

**STANDARD DETAILS**  
**RAISED PAVEMENT MARKERS**  
**AND STRIPING**

Not to Scale October 1971  
SHEET No. 1 OF 1 SHEETS DT 300

DATE  
SURVEY PLOTTED BY  
DRAWN BY  
DESIGNED BY  
QUANTITIES BY  
NOTE BOOK  
CHECKED BY