




FED. ROAD DIST. NO.	STATE	PROJ. NO.	FISCAL YEAR	SHEET NO.	TOTAL SHEETS
HAWAII	HAW.	19GHJ-01-78M 11KL-01-78M PMS-0100(11)	1978	3	10

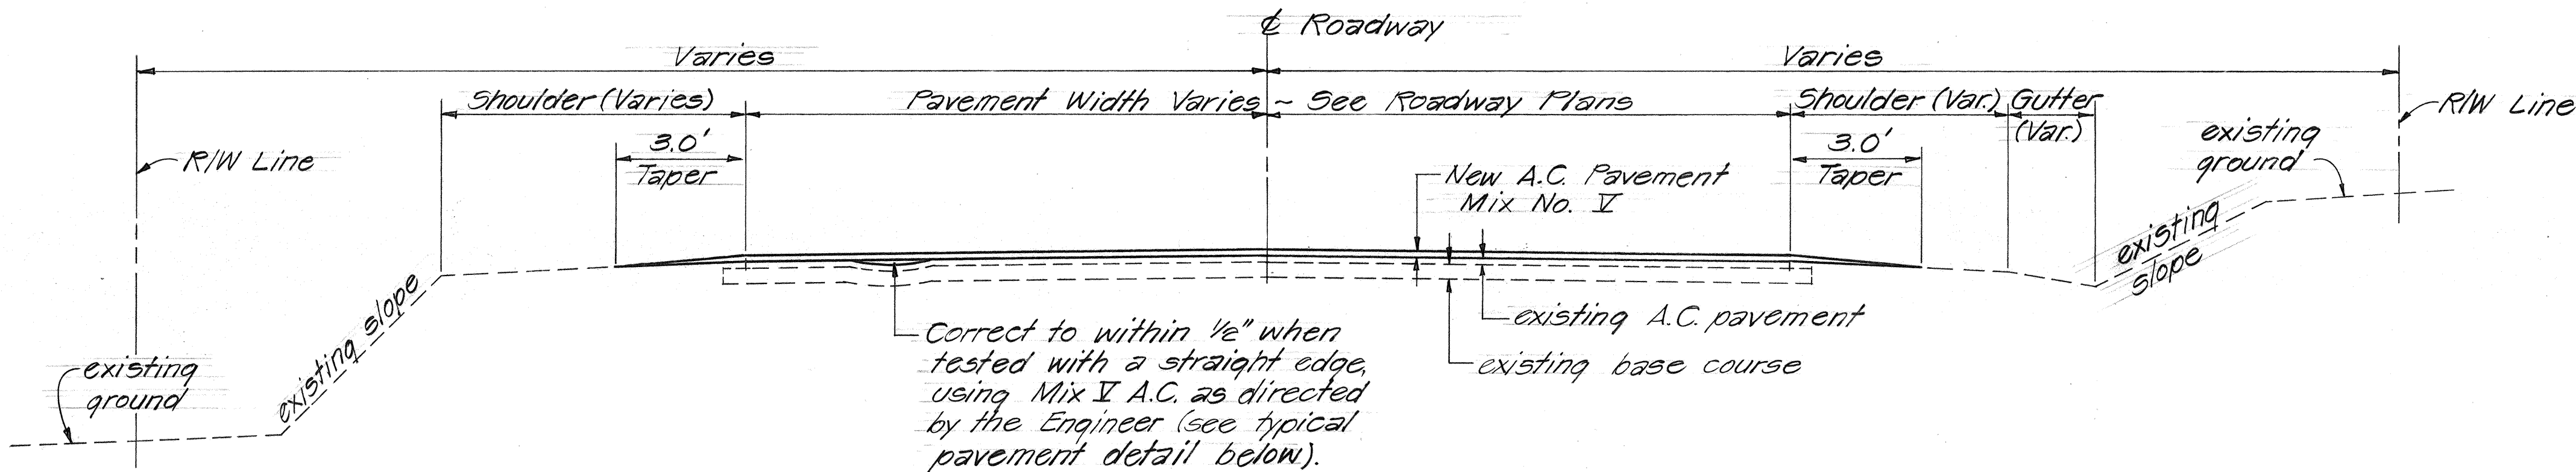


TYPICAL SECTION
Not to Scale

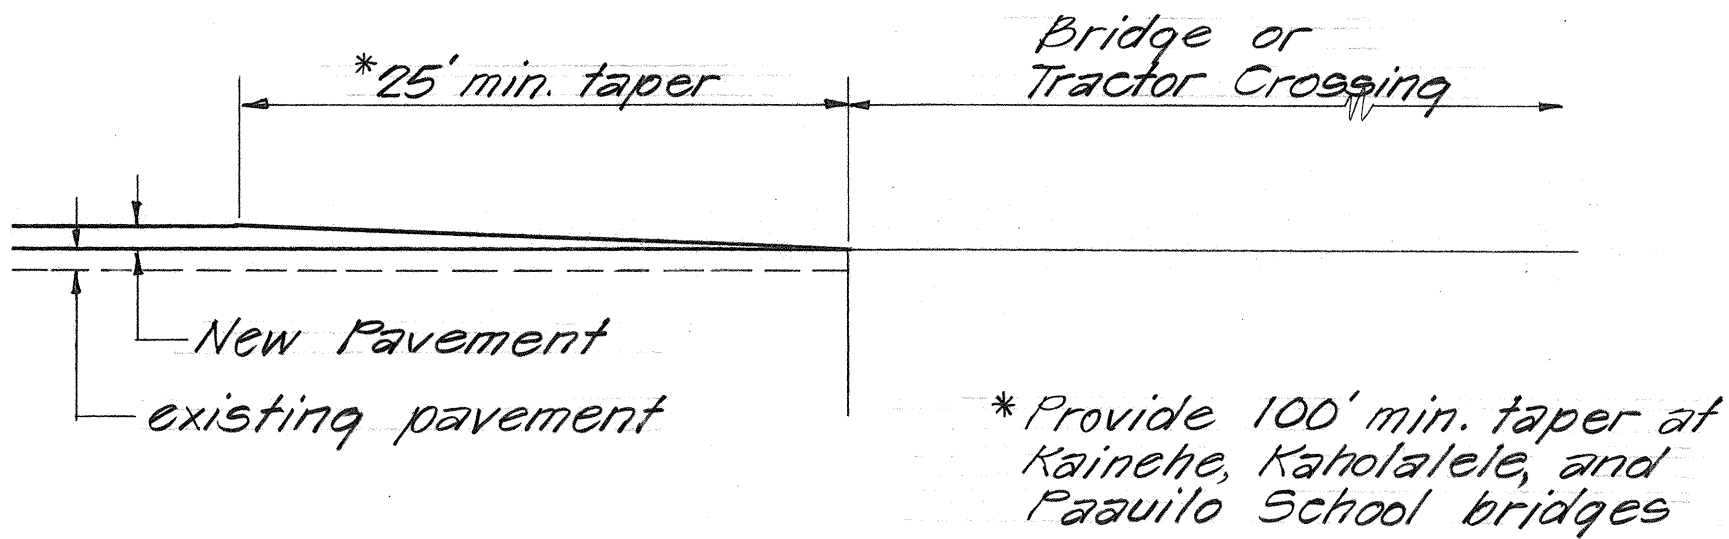

RESURFACING DETAIL AT EXISTING BRIDGE OR TRACTOR CROSSING
Not to Scale

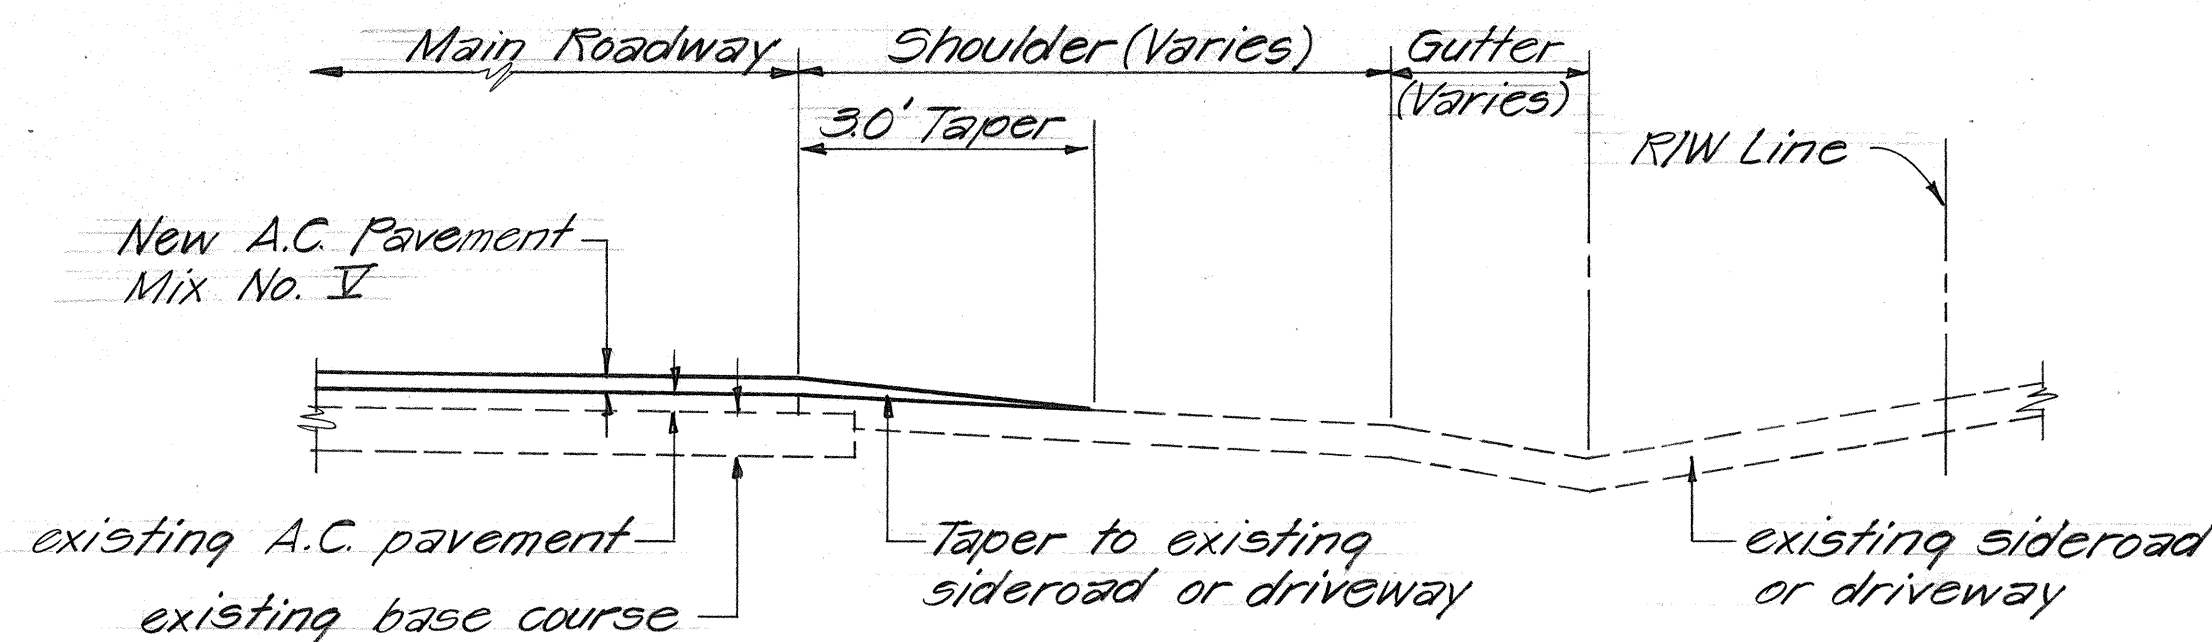


TYPICAL SECTION @ SIDEROAD & DRIVEWAY CONNECTION
Not to Scale

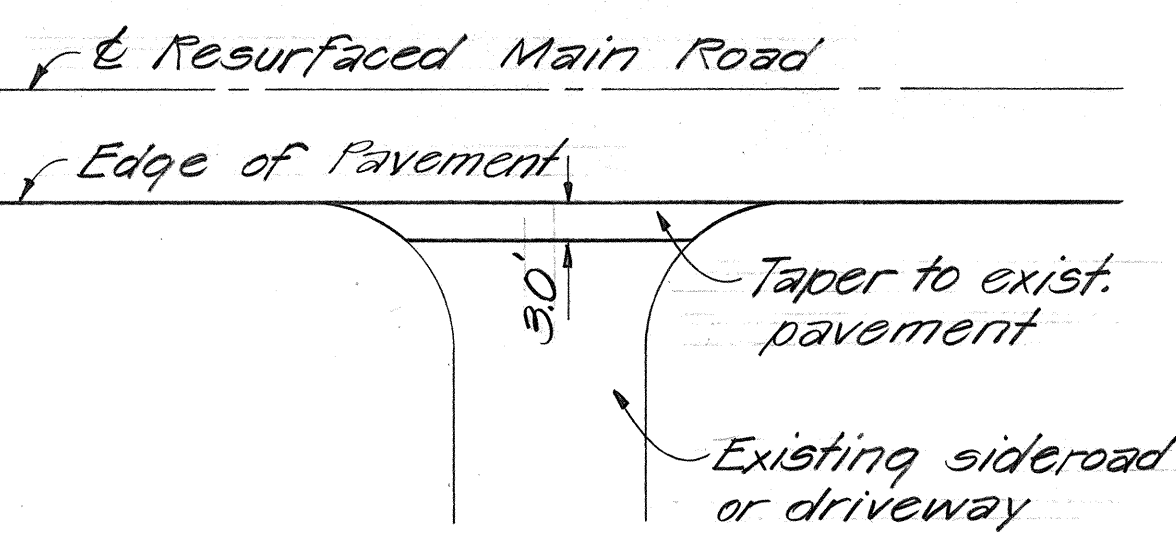


TYPICAL PLAN AT SIDEROAD & DRIVEWAY CONNECTION
Not to Scale

GENERAL NOTES


- Existing pavement surface variable. Surface indicated here is not intended to represent any specific location.
- Construct smooth and easy riding connection at beginning and end of projects.
- Centerline and edge of pavement striping to be done by others.
- All centerline and reference monuments to be reconstructed will be referenced by others.
- All construction signs shall be reflectorized with high intensity reflective sheeting
- Existing centerline monuments shall be reconstructed except Hawaii National Park By-Pass Road, Proj. no. 11KL-01-78M which shall be recovered.

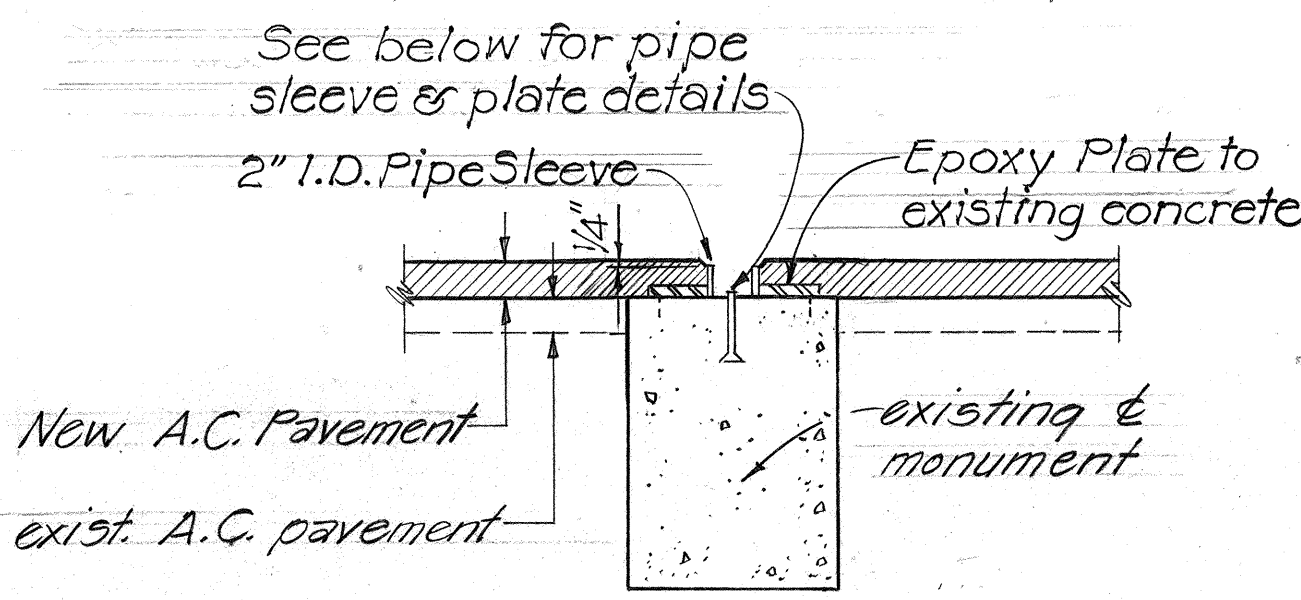


SECTION THRU MONUMENT

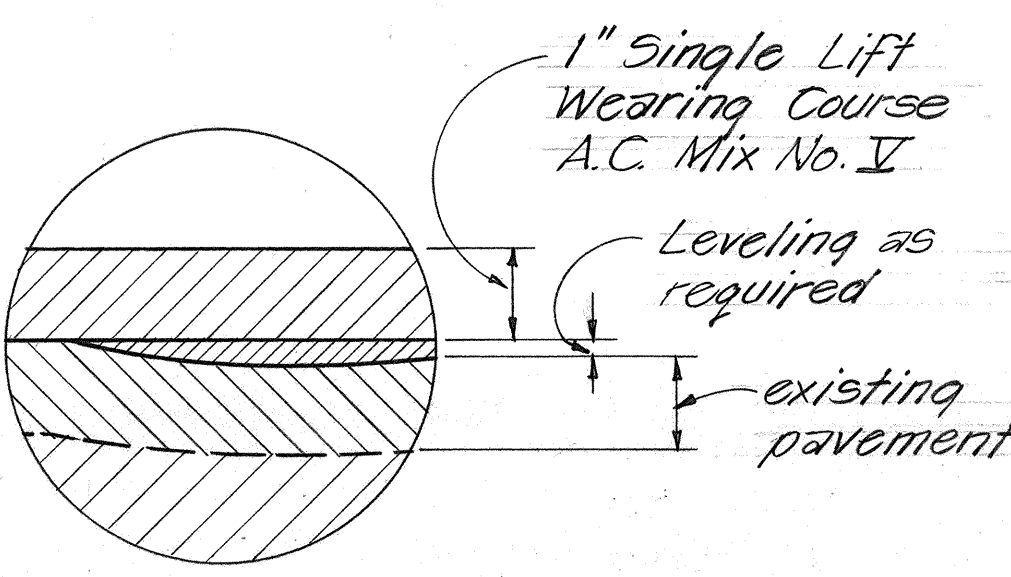

TYPICAL PAVEMENT DETAIL
Not to Scale

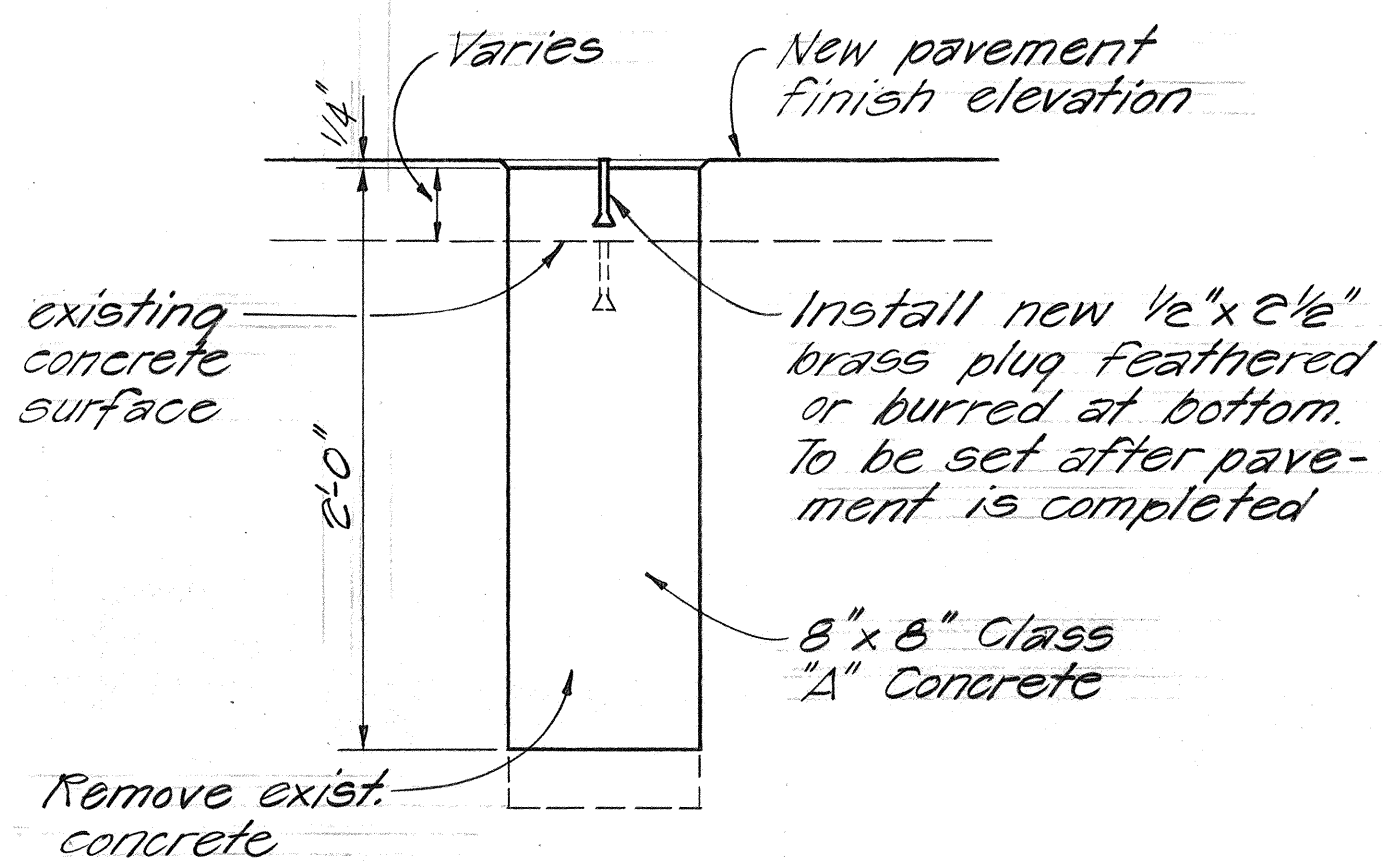

DETAIL FOR RECONSTRUCTED & AND REFERENCE SURVEY MONUMENT
Not to Scale

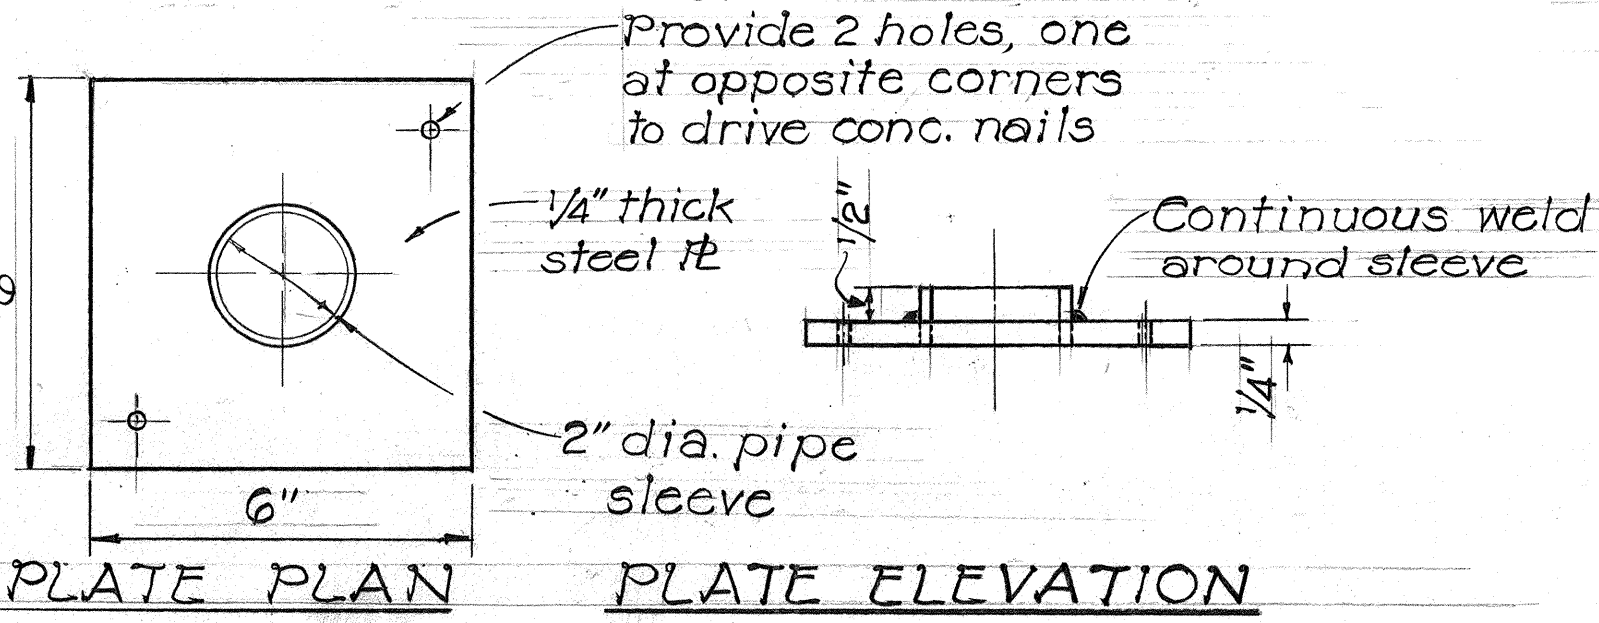

DETAIL FOR RECOVERY OF & AND REFERENCE SURVEY MONUMENT
NOT TO SCALE

STATE OF HAWAII

DEPARTMENT OF TRANSPORTATION

LAND TRANSPORTATION FACILITIES DIVISION

TYPICAL SECTION & DETAILS

HAWAII BELT ROAD RESURFACING

Proj. No. 19GHJ-01-78M

Proj. No. 11KL-01-78M

REFLECTIVE PAVEMENT MARKING PROGRAM (PHASE IV)

F.A. Proj. No. PMS-0100(11), Unit 1 & Unit 2

Not to Scale

Date: Apr. 1978

SHEET NO. 1 OF 1 SHEETS