


FED. ROAD DIST. NO.	STATE	PROJ. NO.	FISCAL YEAR	SHEET NO.	TOTAL SHEETS
HAWAII	HAW.	11NP-01-80M	1980	7	10

SECTION B-B
CONCRETE SPILLWAY
Not To Scale

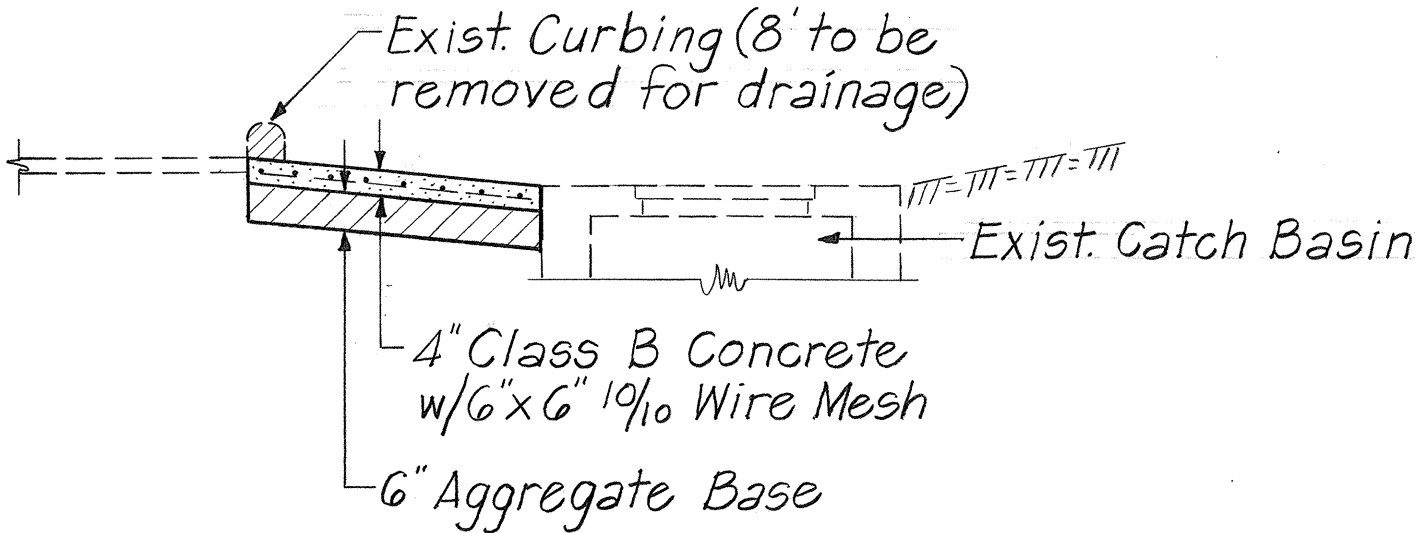

ESTIMATED QUANTITIES FOR CONCRETE DITCH & SPILLWAY

- Class B Concrete = 9c.y.
- Aggregate Base = 14c.y.
- 6"x6" 1/10 Wire Mesh = 105lbs.

NOTE:
Provide leveling course for cross hatched area.

STATE OF HAWAII

DEPARTMENT OF TRANSPORTATION

HIGHWAYS DIVISION

CONCRETE DITCH & SPILLWAY

KANOELEHUA AVENUE RESURFACING




(Kamehameha Ave. to Makalika St.)

PROJECT No 11NP-01-80M

South Hilo, Hawaii

Scale: As Noted Date: 6 December 1979

SHEET No. 1 OF 1 SHEETS

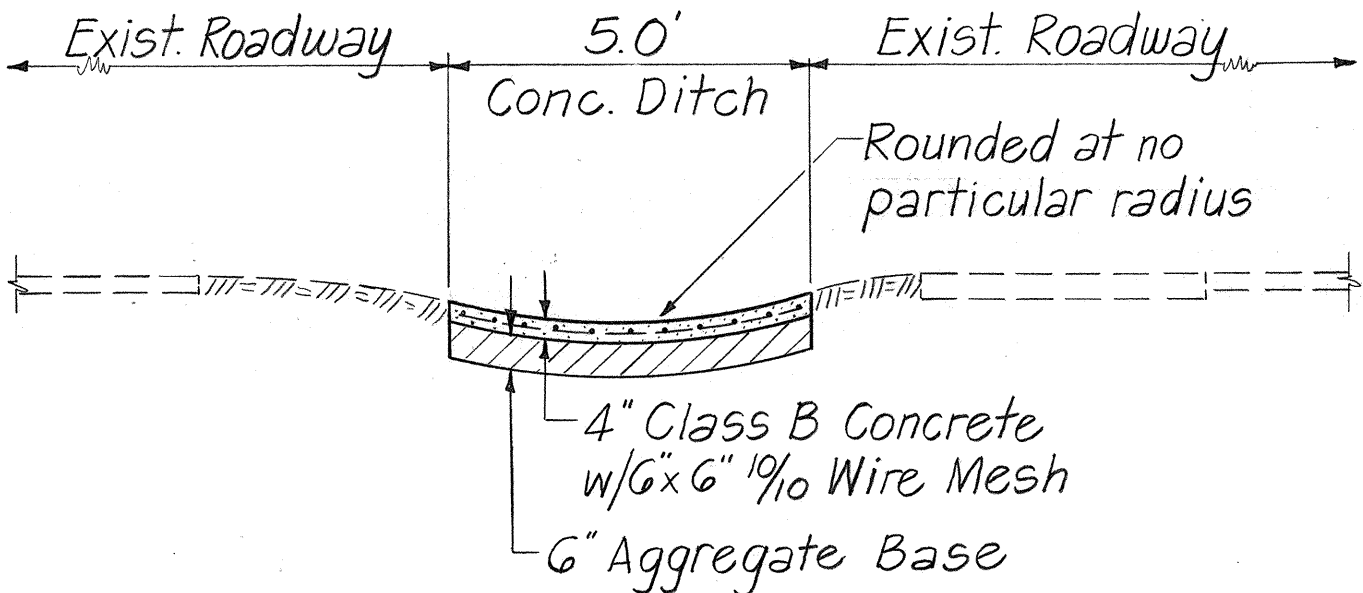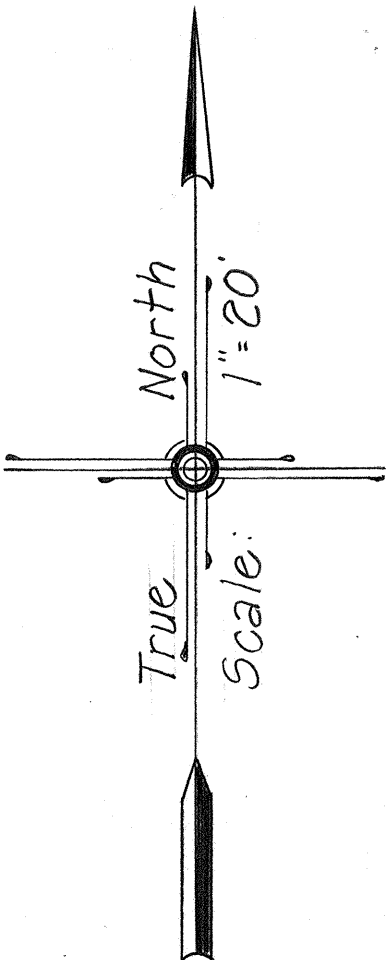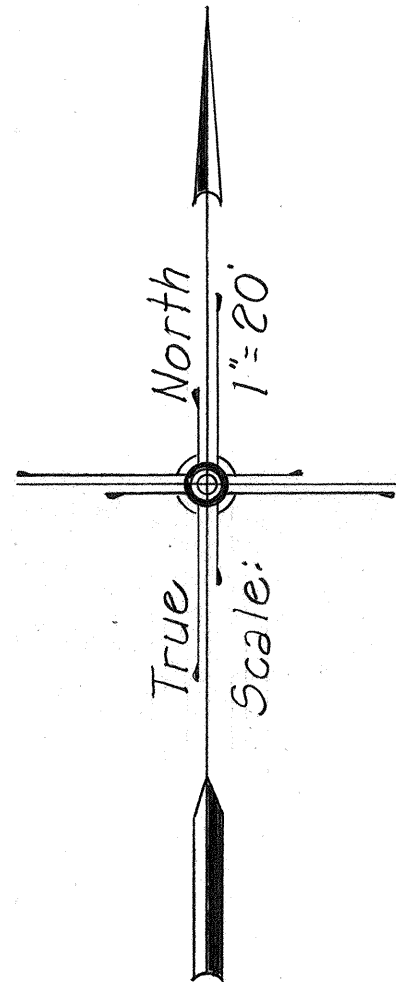

SECTION A-A
CONCRETE LINED DRAINAGE DITCH
Not To Scale

ORIGINAL PLAN	SURVEY PLOTTED BY	DATE
NOTE BOOK	DRAWN BY	
	DESIGNED BY	
	CHECKED BY	

