



FED. ROAD DIST. NO.	STATE	FED. AID PROJ. NO.	FISCAL YEAR	SHEET NO.	TOTAL SHEETS
HAWAII	HAW.	11B-01-B1M 11M-01-B1M 19FG-01-B1M RS-SR-0300(0)	1981	17	18

GENERAL NOTES


1. Barricade Type, Placement, and Arrangement shall be as shown on the Construction Plans or as when called for.

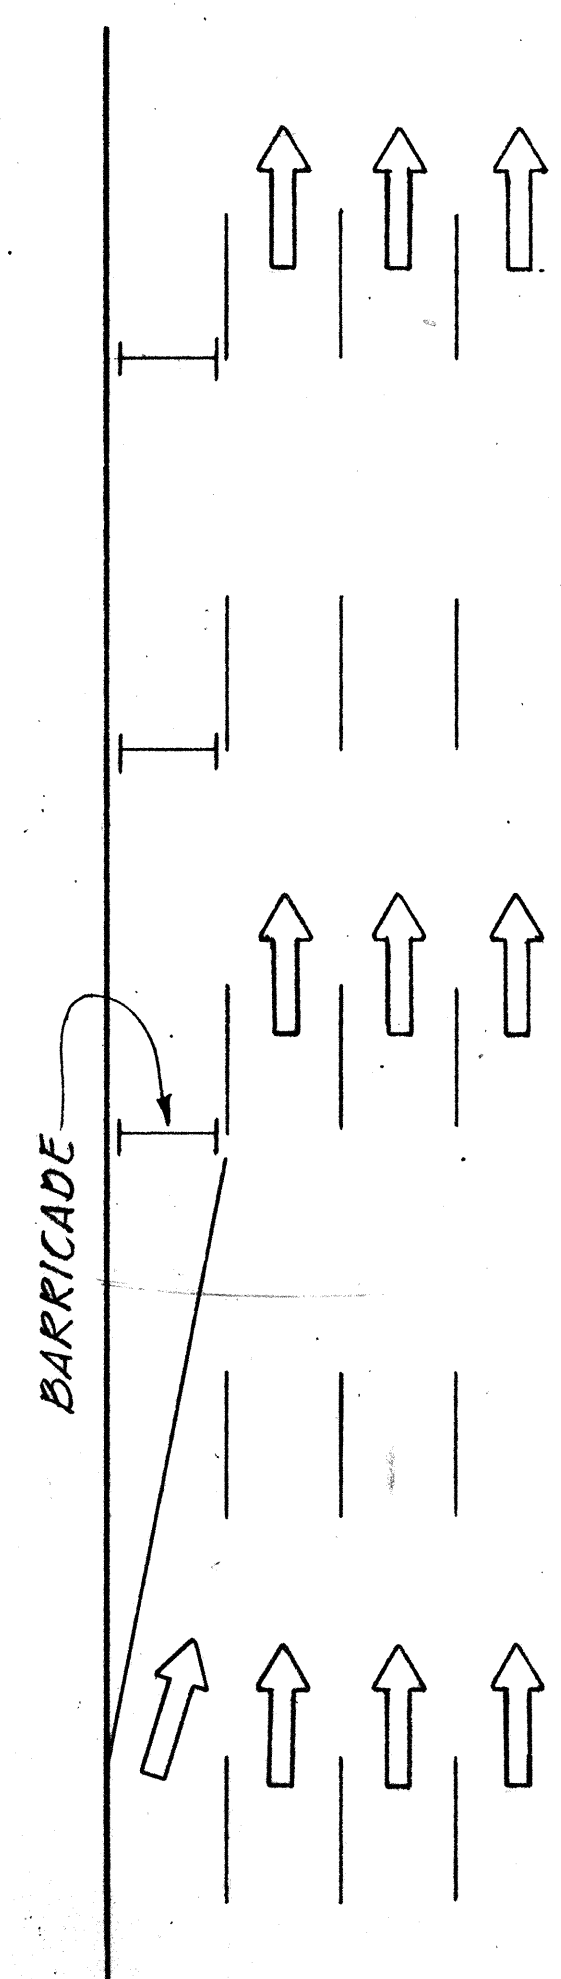

ROADWAY DELINEATION
TO THE RIGHT
NOT TO SCALE

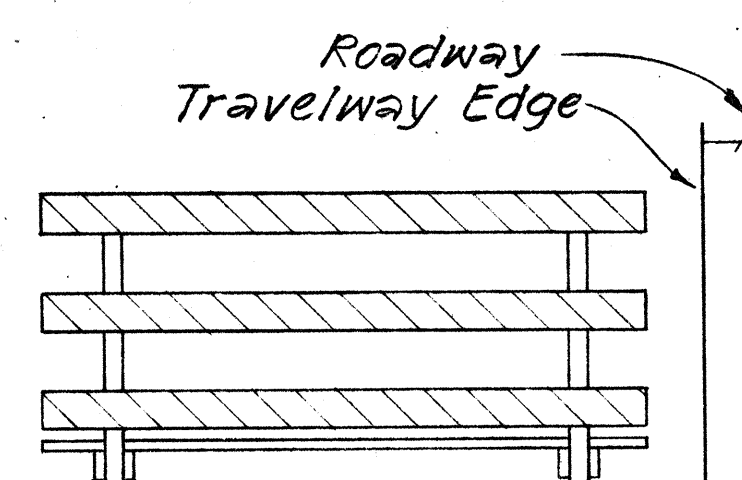


FRONT VIEW

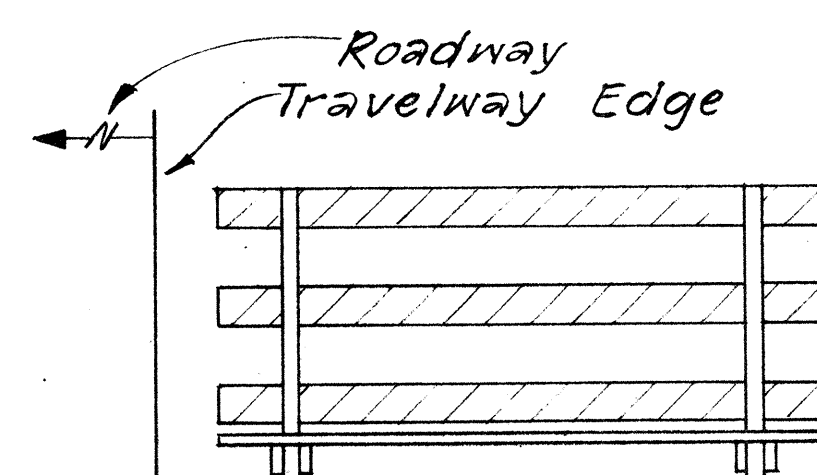


BACK VIEW


BARRICADE STRIPING
ARRANGEMENT
NOT TO SCALE

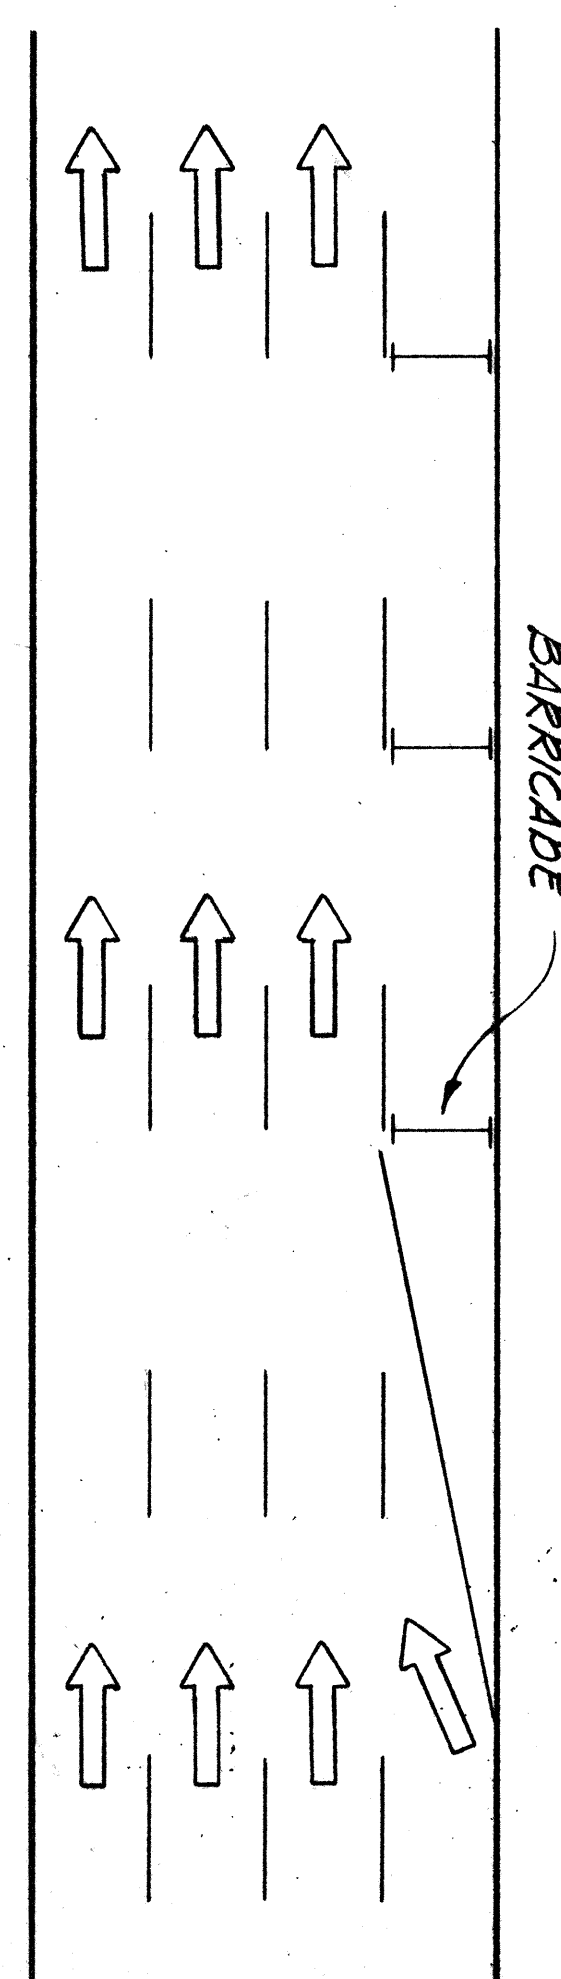

ROADWAY DELINEATION
TO THE LEFT
NOT TO SCALE

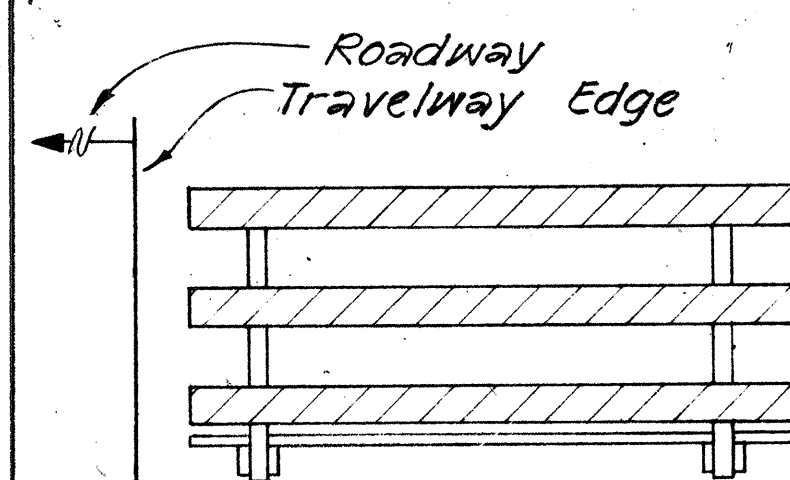


FRONT VIEW

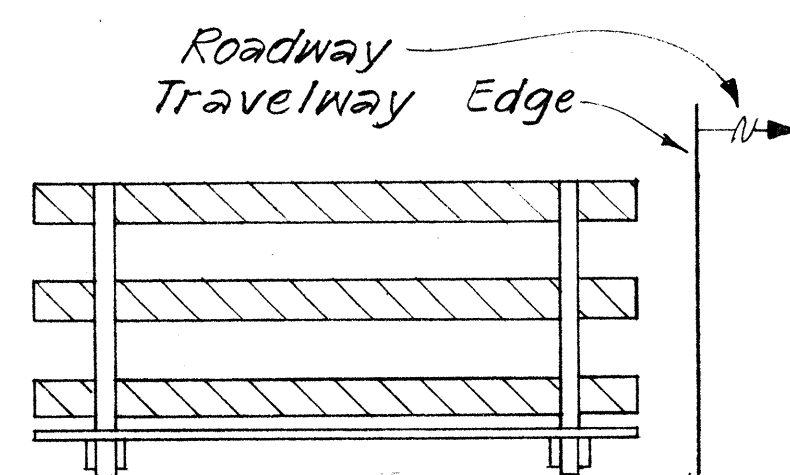


BACK VIEW


BARRICADE STRIPING
ARRANGEMENT
NOT TO SCALE

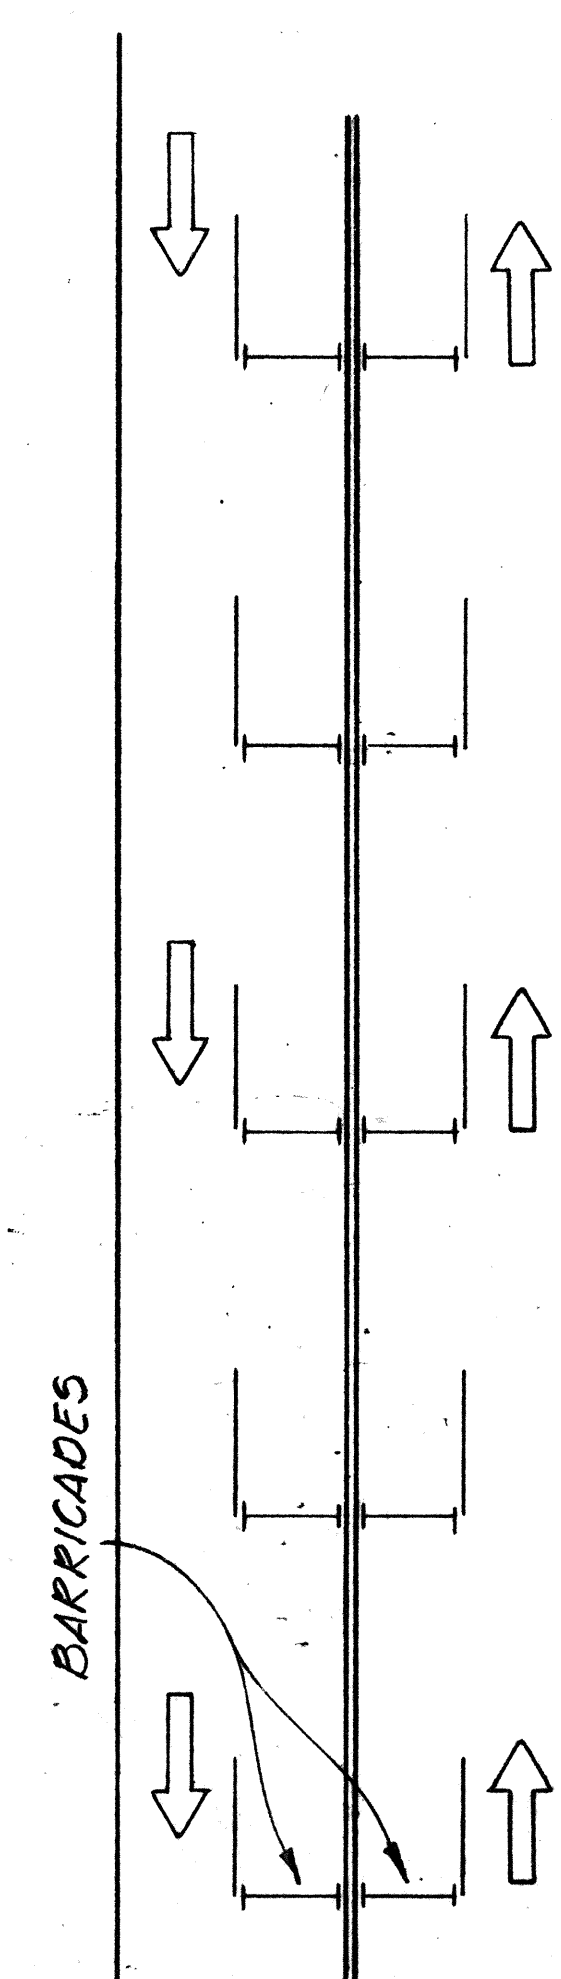

ROADWAY DELINEATION
FOR 2-WAY TRAFFIC
NOT TO SCALE


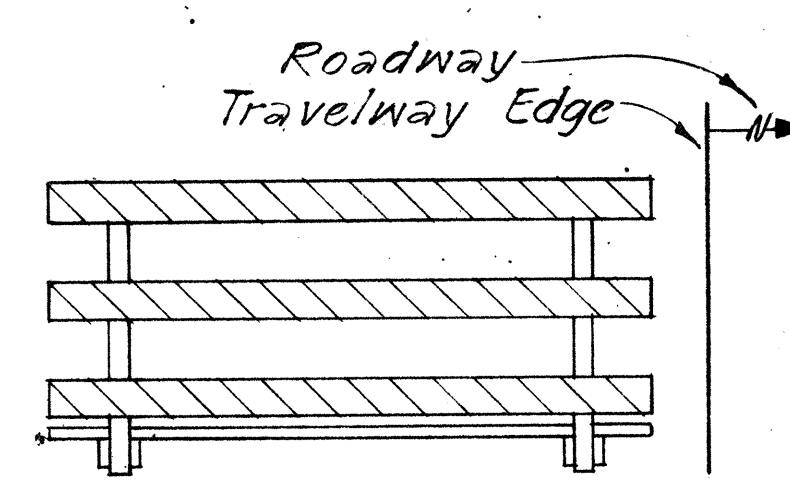


FRONT VIEW

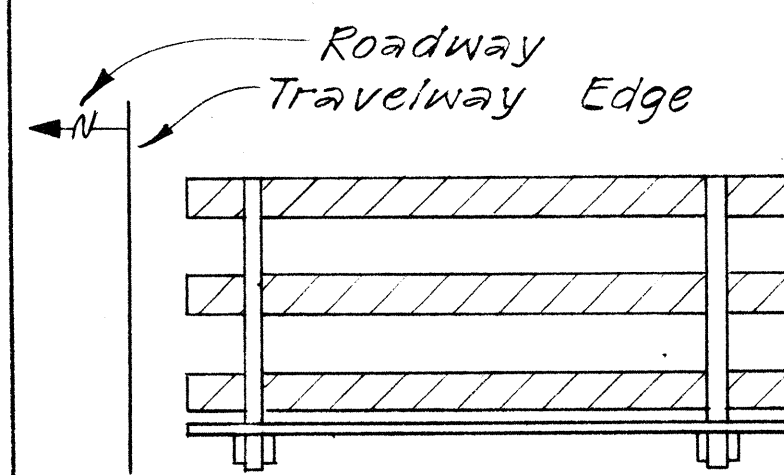


BACK VIEW

BARRICADE STRIPING
ARRANGEMENT
NOT TO SCALE

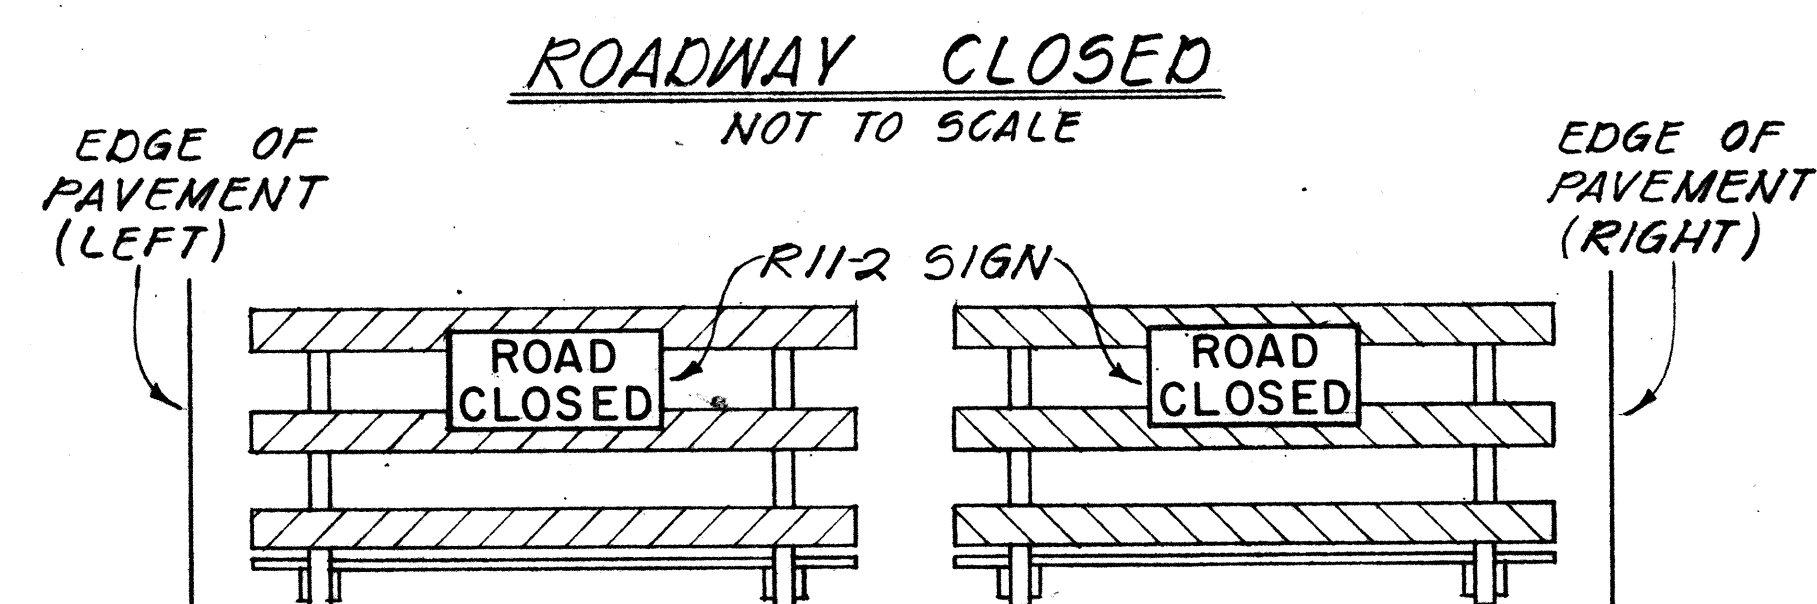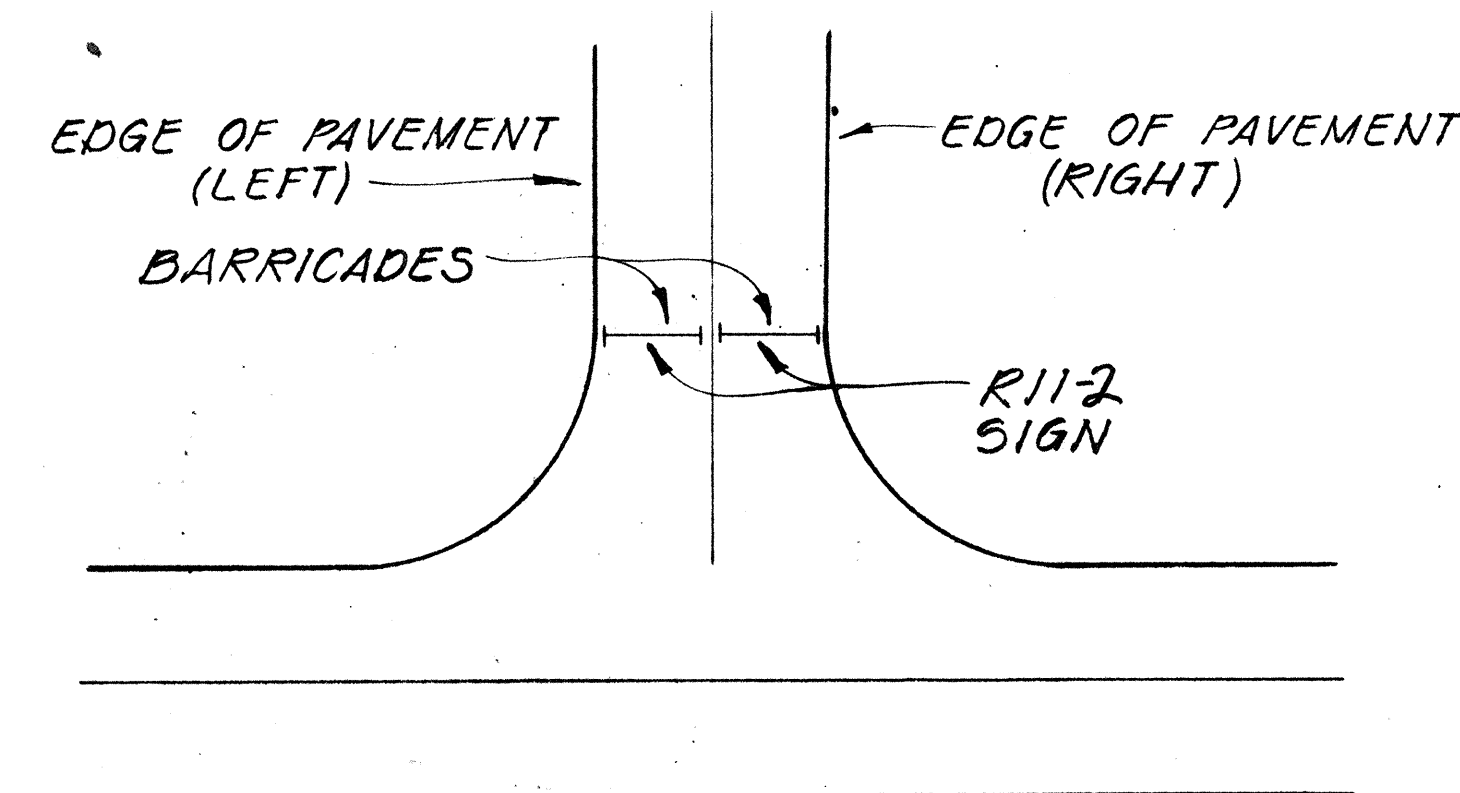

FRONT VIEW

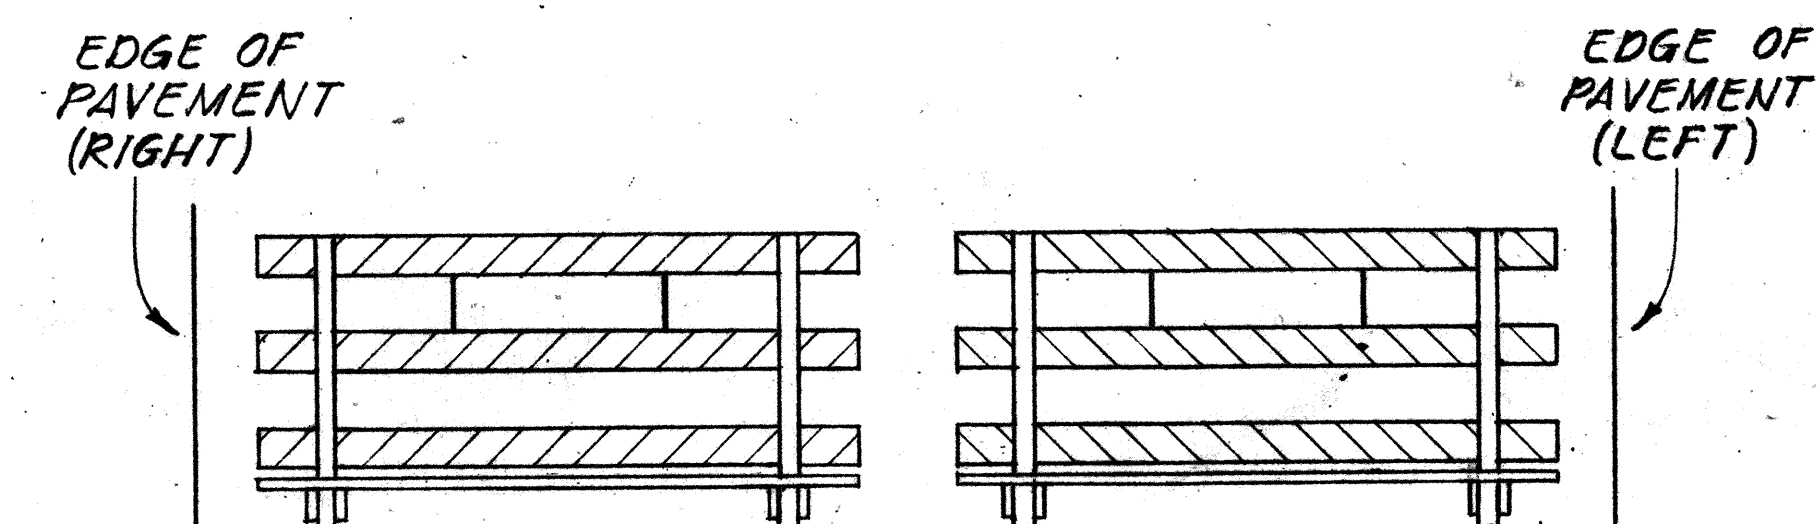

BACK VIEW

BARRICADE STRIPING
ARRANGEMENT
NOT TO SCALE

STATE OF HAWAII
DEPARTMENT OF TRANSPORTATION
HIGHWAYS DIVISION

TYPICAL DETAILS
BARRICADE STRIPING DETAILS


DATE	
SURVEY PLOTTED BY	
DESIGNED BY	
NOTED BY	
CHECKED BY	
ORIGINAL PLAN	
NOTE BOOK	
No.	

FED. ROAD DIST. NO.	STATE	FED. AID PROJ. NO.	FISCAL YEAR	SHEET NO.	TOTAL SHEETS
HAWAII	HAW.	11B-01-81M 11M-01-81M 12B-01-81M R5-82-0130(2)	1981	18	18


GENERAL NOTES

- The Contractor shall construct, install and maintain the barricades at the locations shown on the Plans, or as when called for.
- The barricades shall be left in place or relocated upon completion of the project as ordered by the Engineer and are to become State property, unless otherwise specified.
- The orange and white stripes shall slant downward toward the side on which traffic is to pass and shall be reflectorized with reflective sheeting.
- Both faces of the barricade rails shall be striped. See Striping Detail Arrangement.
- Contractor may submit alternate designs for approval.
- Barricade details shall conform to the "Manual on Uniform Traffic Control Devices for Streets and Highways," 1971, by the Federal Highway Administration and as amended.
- If wooden rails are used, 26 ga. galv. steel sheet shall be first tacked on to the rails and then overlayed with reflective sheeting.


Amber Flasher or steady burn lamp when specified

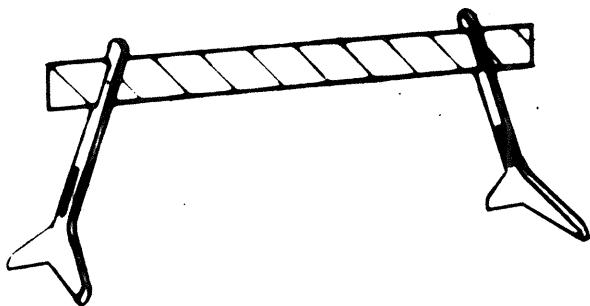

TYPE I

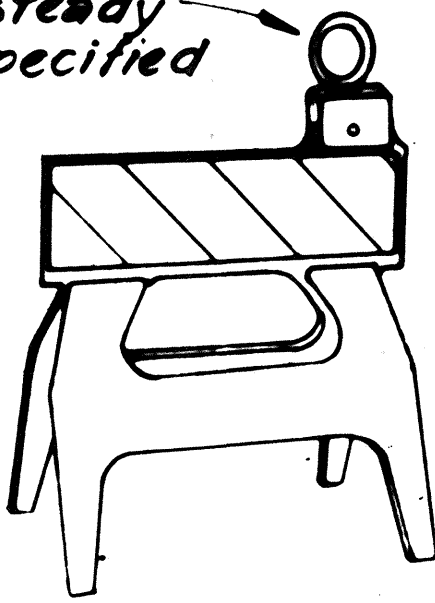

TYPE I

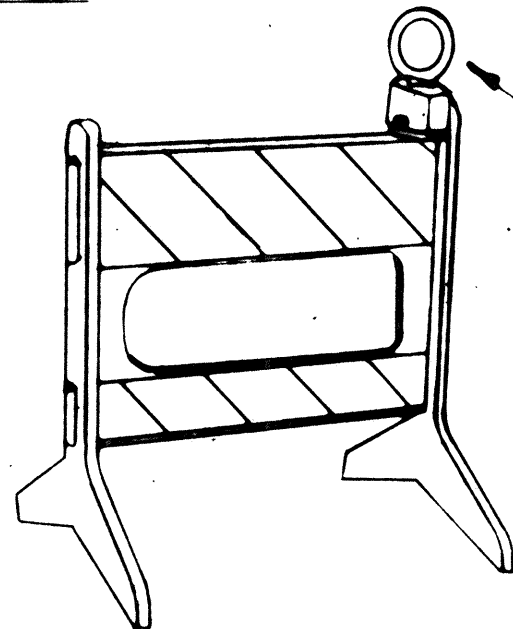


TYPE II

Amber Flasher or steady burn lamp when specified


PLASTIC MOLDED BARRICADE OPTIONS *

Not to Scale

* Shop Drawings must be submitted for approval.

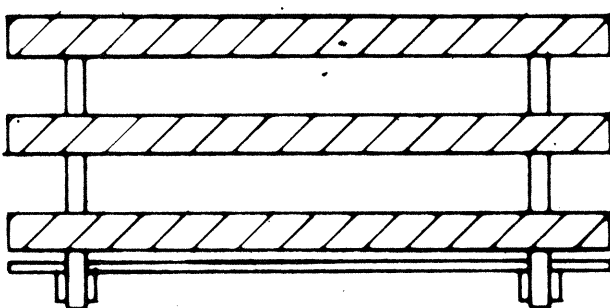


FRONT FACE

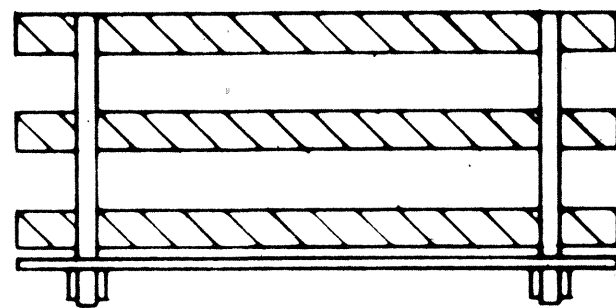


BACK FACE

BARRICADE STRIPING DETAILS

Not to Scale

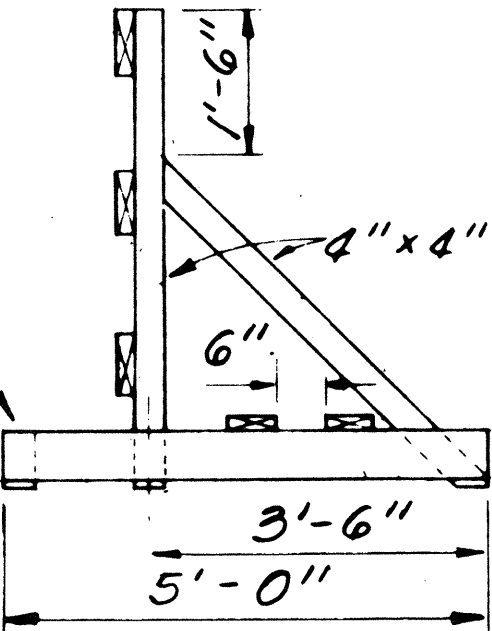

END VIEW

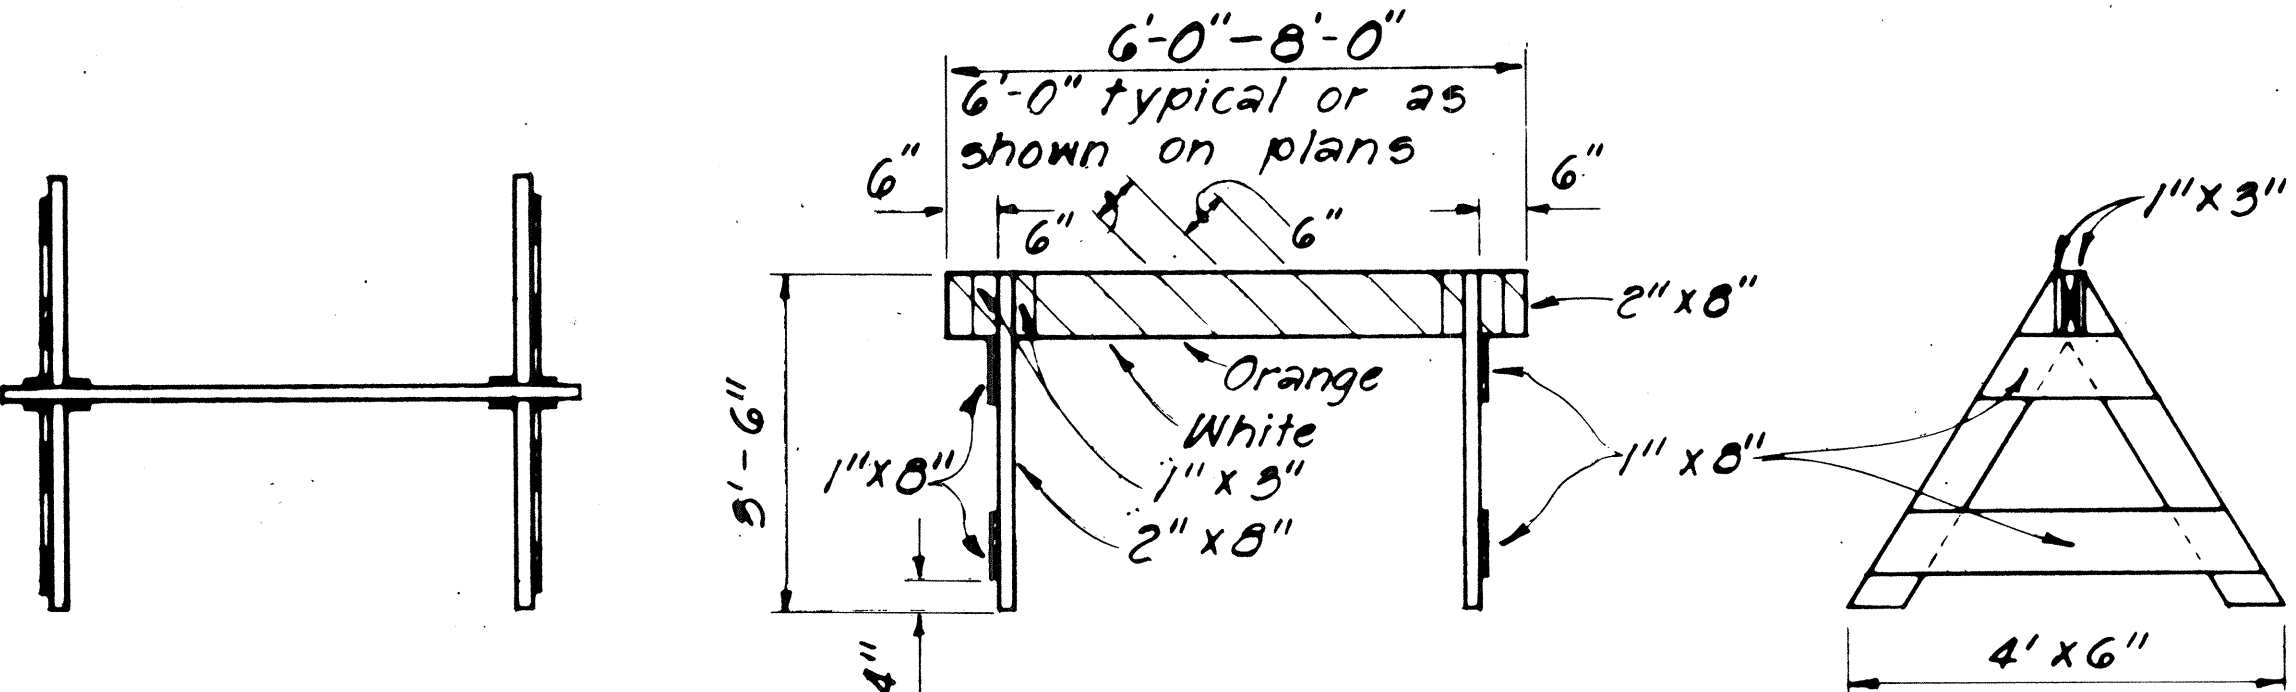


PLAN VIEW

FRONT VIEW

END VIEW

TYPE I BARRICADE

Scale: 1/2" = 1'-0"

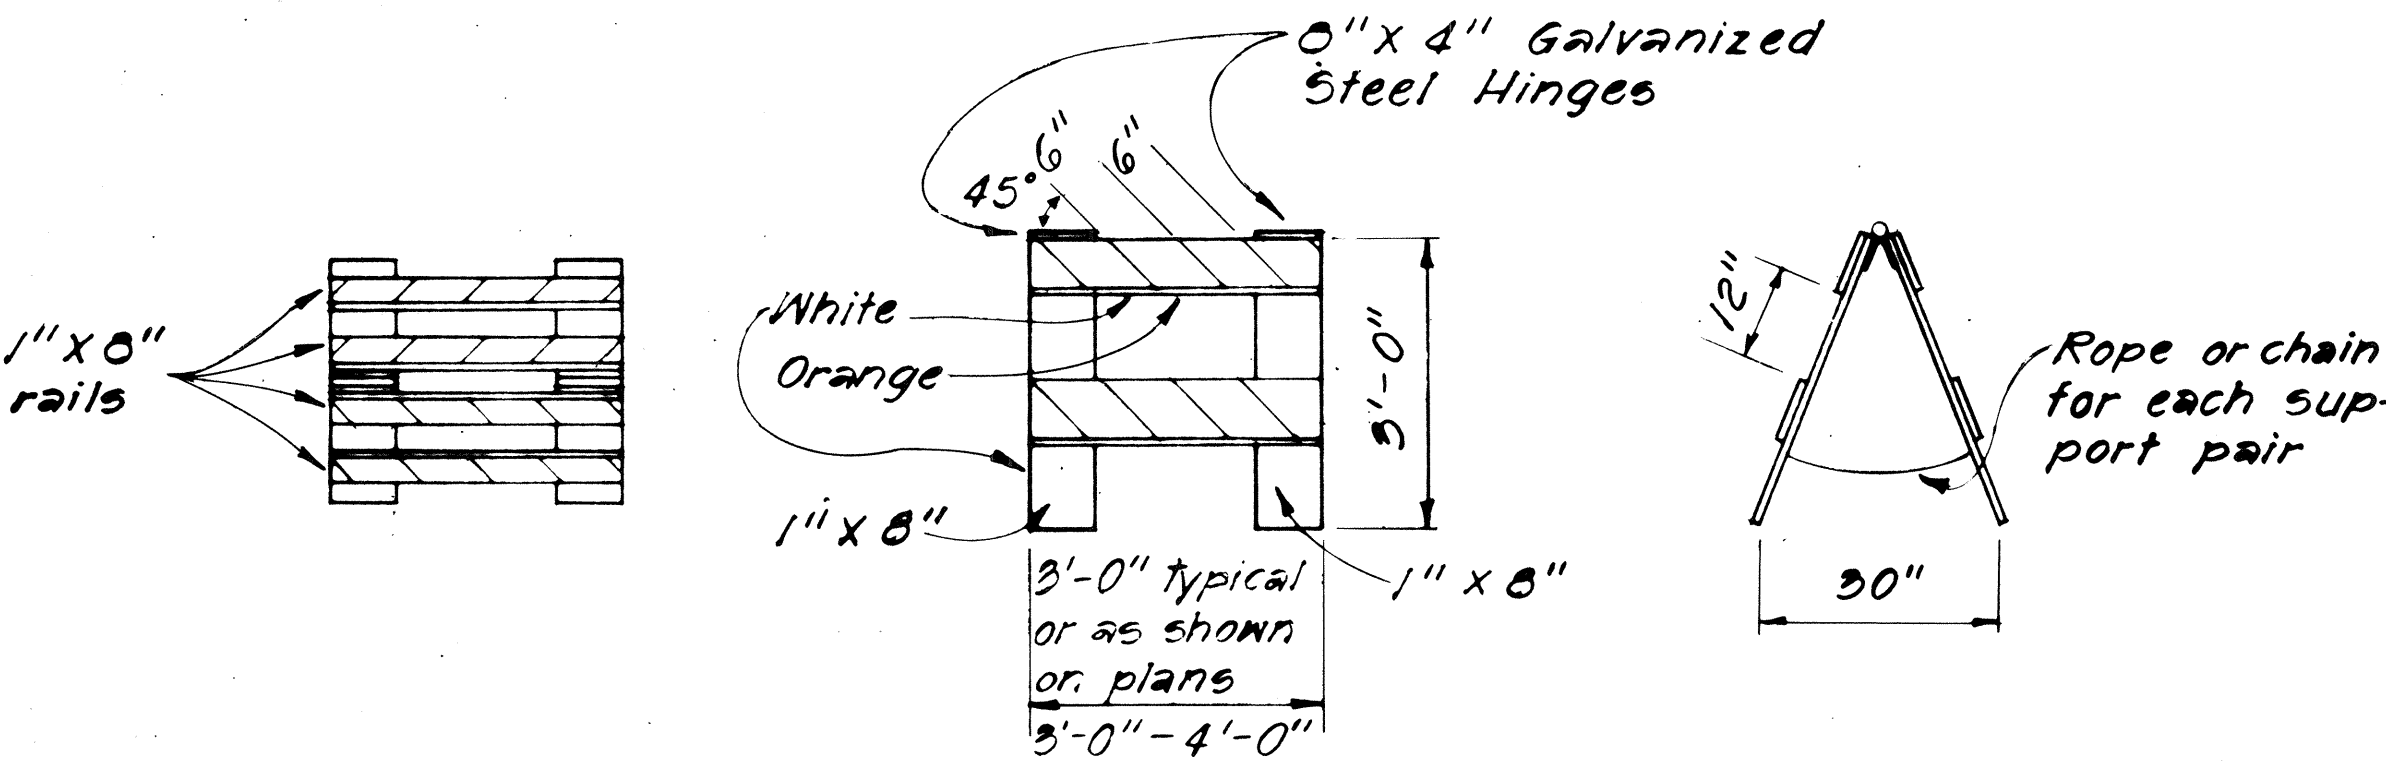


PLAN VIEW

FRONT VIEW


END VIEW

TYPE II BARRICADE

Scale: 1/2" = 1'-0"

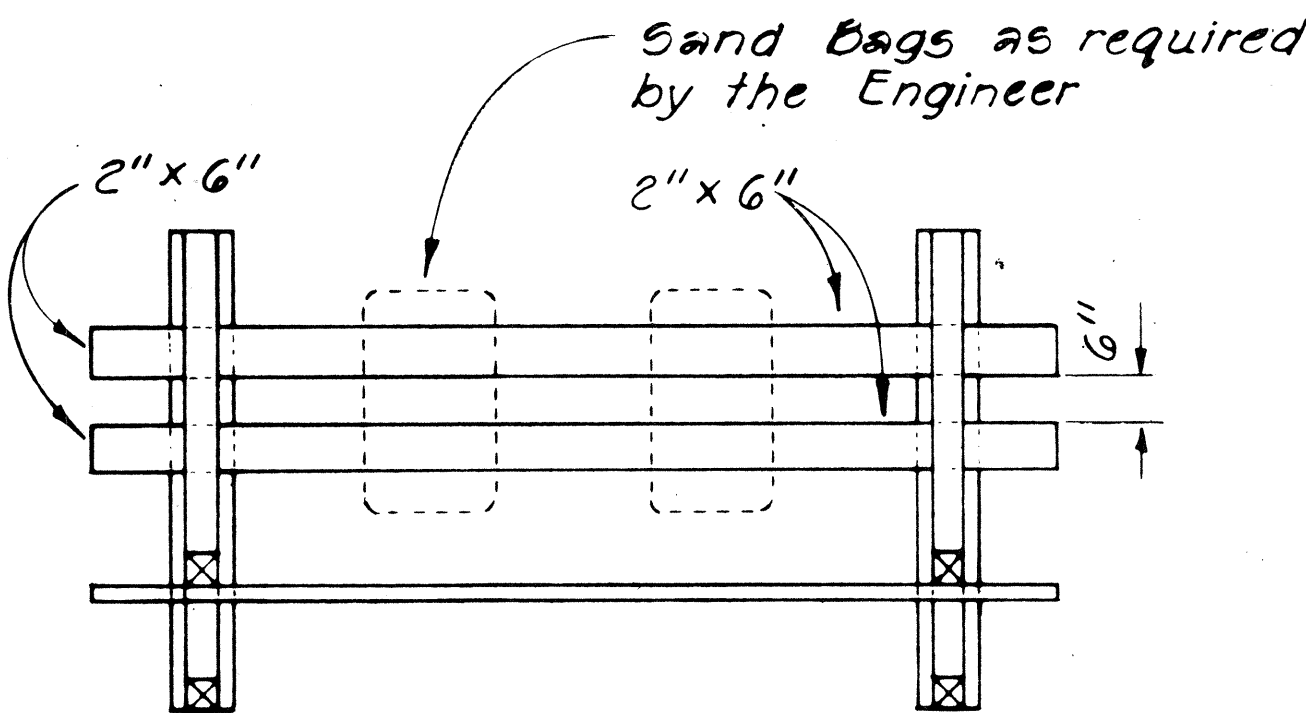

PLAN VIEW

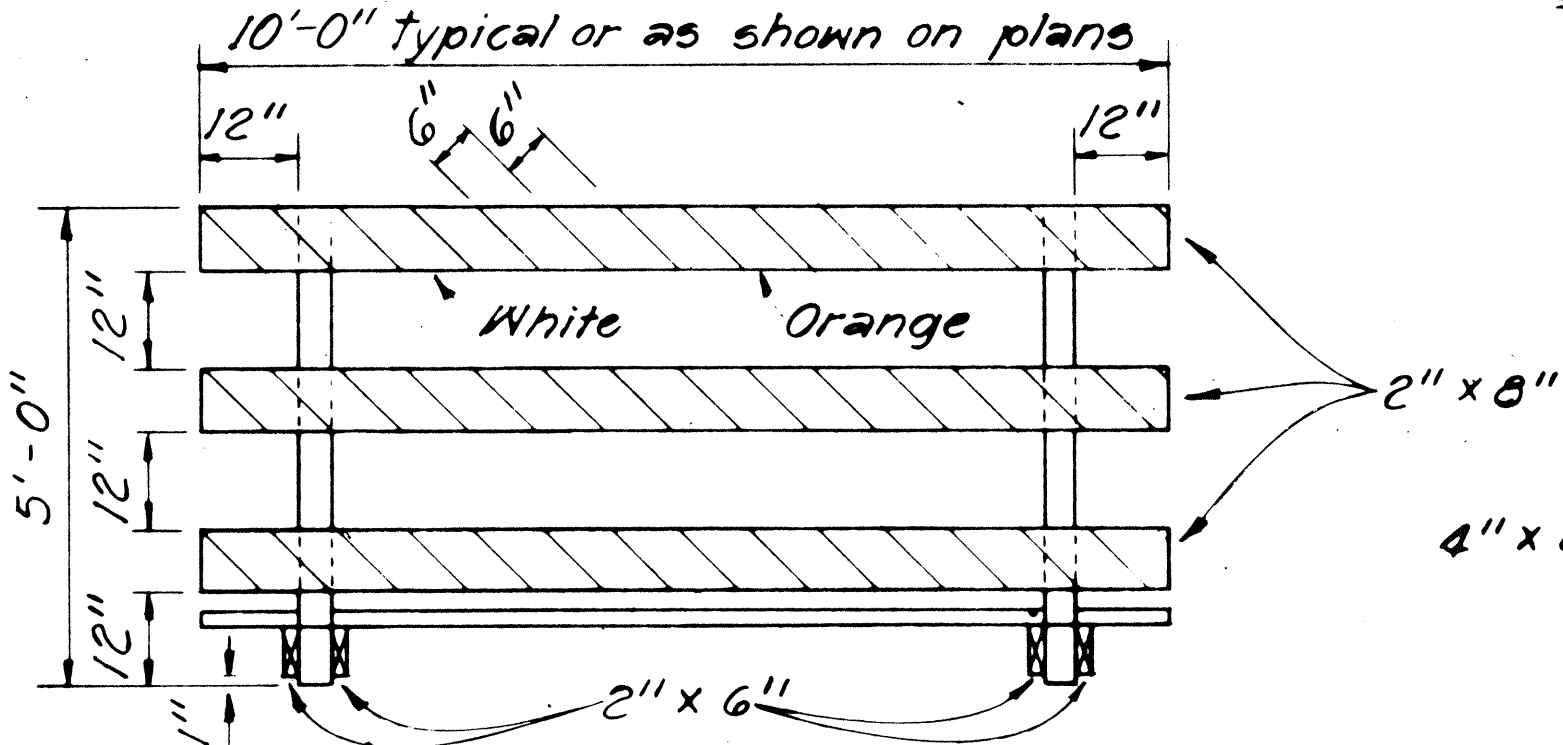

FRONT VIEW

TYPE III BARRICADE

Scale: 1/2" = 1'-0"

DATE	
DESIGNED BY	
CHECKED BY	
IN CHARGE	
NOTED BY	
REVISIONS	

STATE OF HAWAII
DEPARTMENT OF TRANSPORTATION
HIGHWAYS DIVISION

TYPICAL DETAILS

BARRICADES

SCALE: As Shown

SHEET NO. 2 OF 2 SHEETS