



FED. ROAD DIST. NO.	STATE	PROJ. NO.	FISCAL YEAR	SHEET NO.	TOTAL SHEETS
HAWAII	HAW.		1981	7	15

11M-01-82M
19D-01-82M
19H-01-82M
19L-01-82M

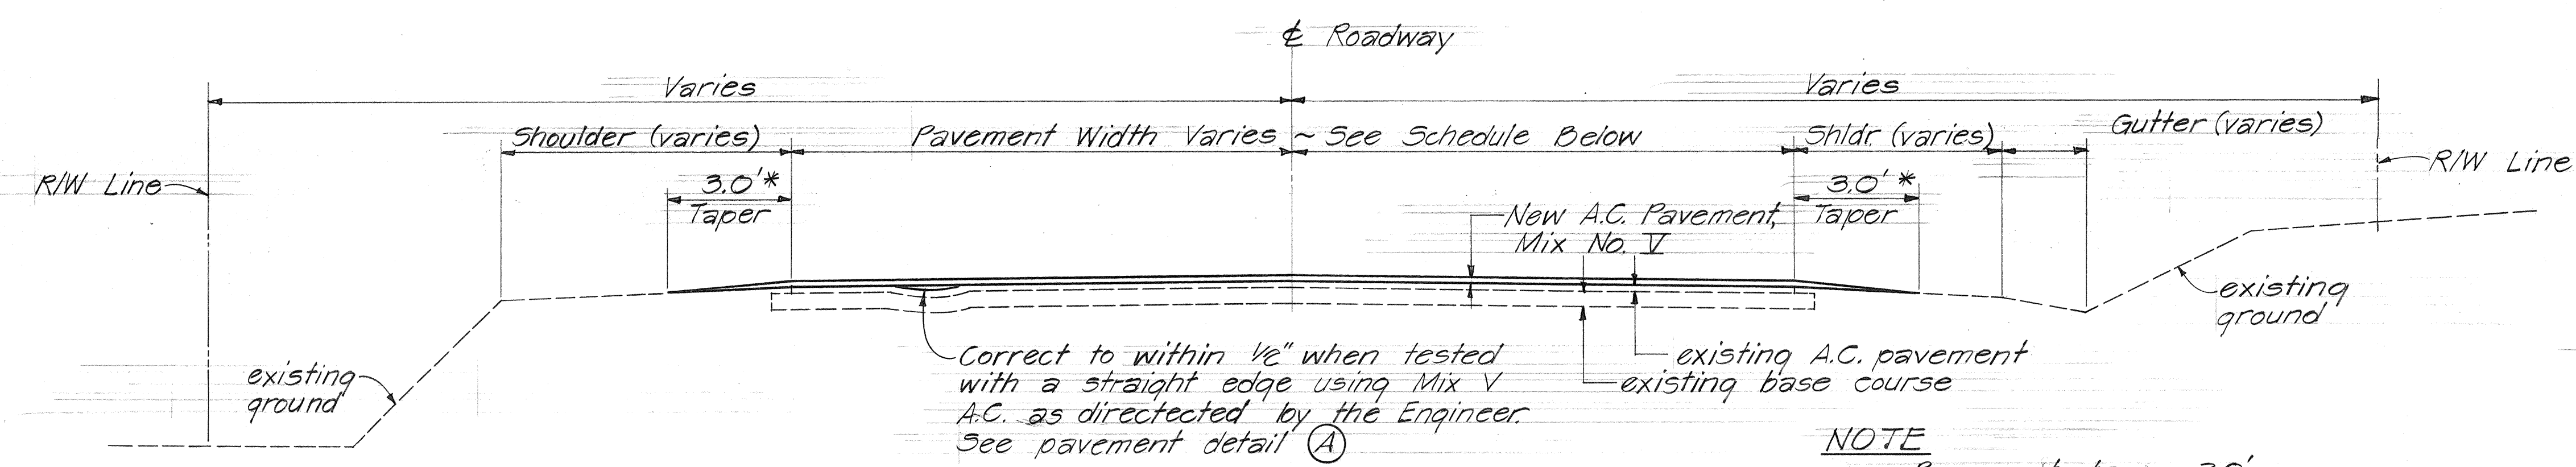


TYPICAL ROADWAY SECTION
Not to Scale


NOTE
* = Pavement taper 30' unless otherwise shown on the plans

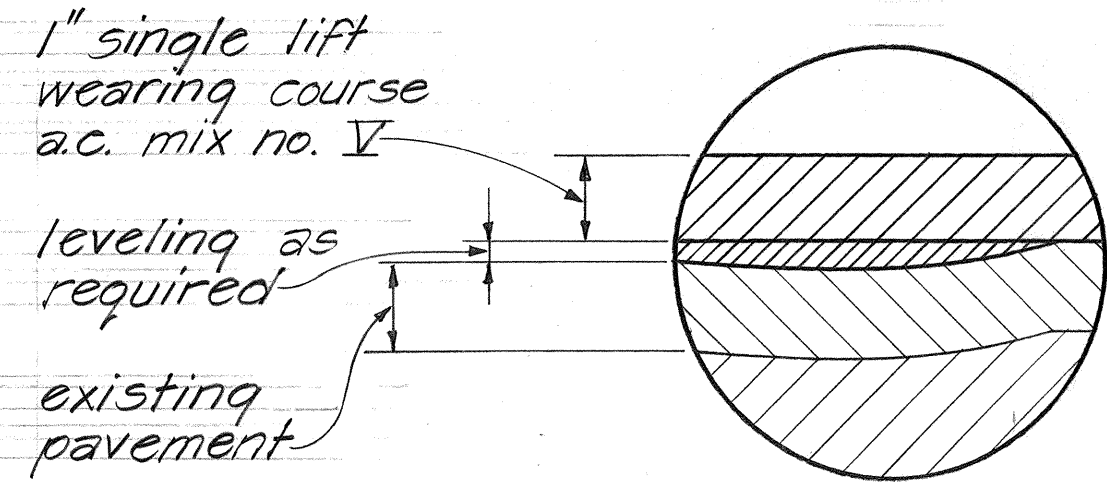


PAVEMENT DETAIL (A)
Not to Scale

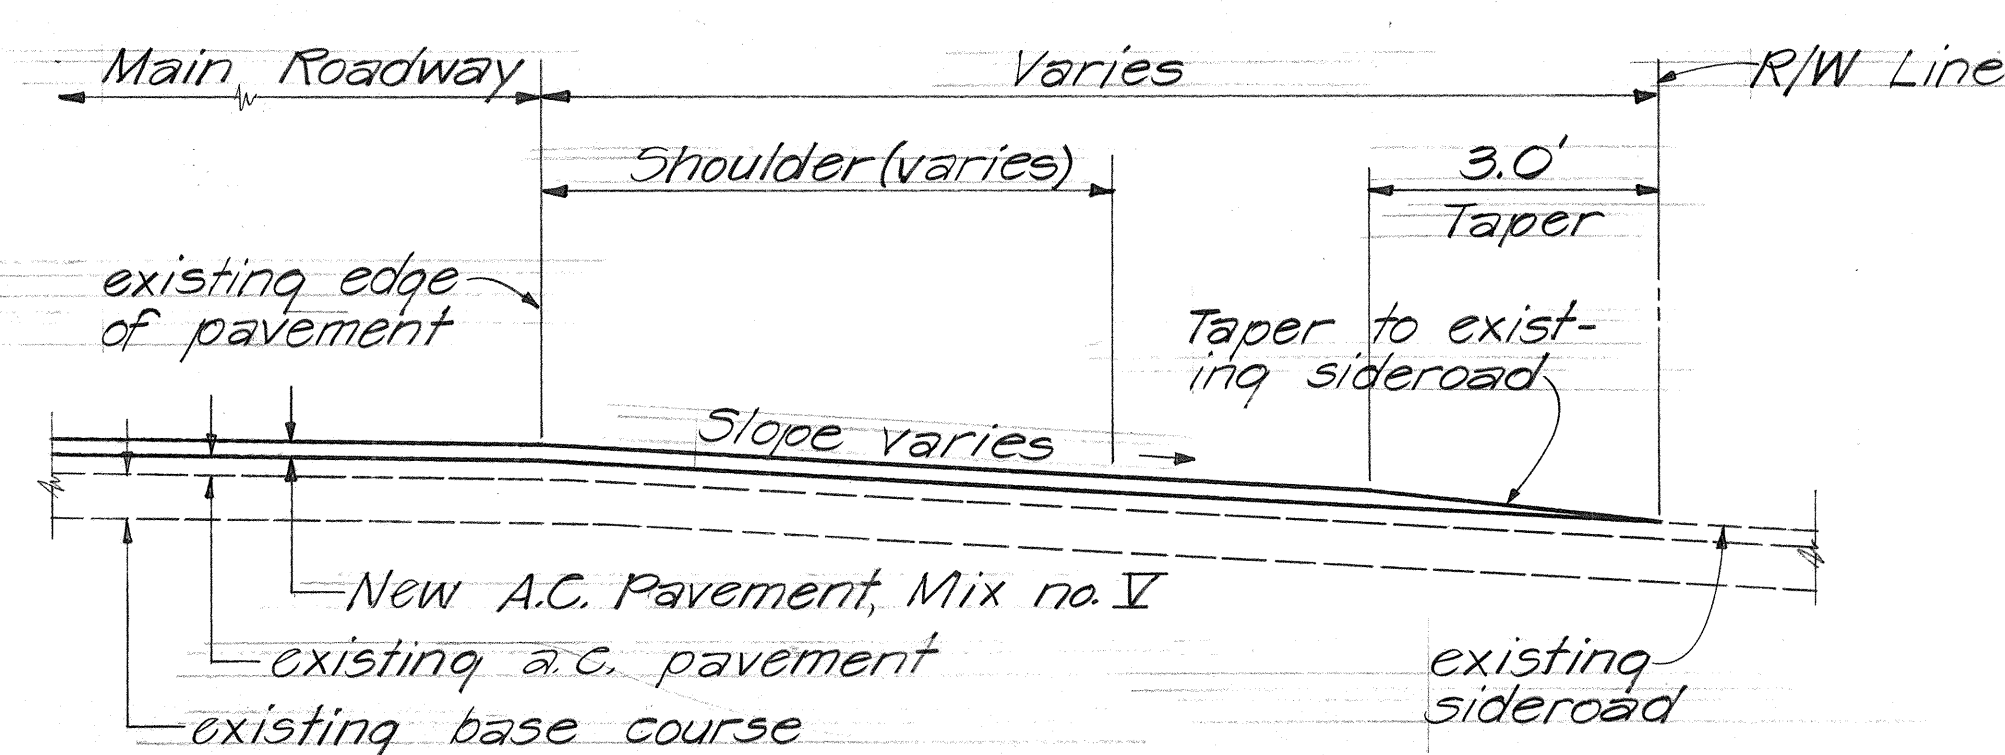

TYPICAL SECTION AT SIDEROAD CONNECTION
Not to Scale

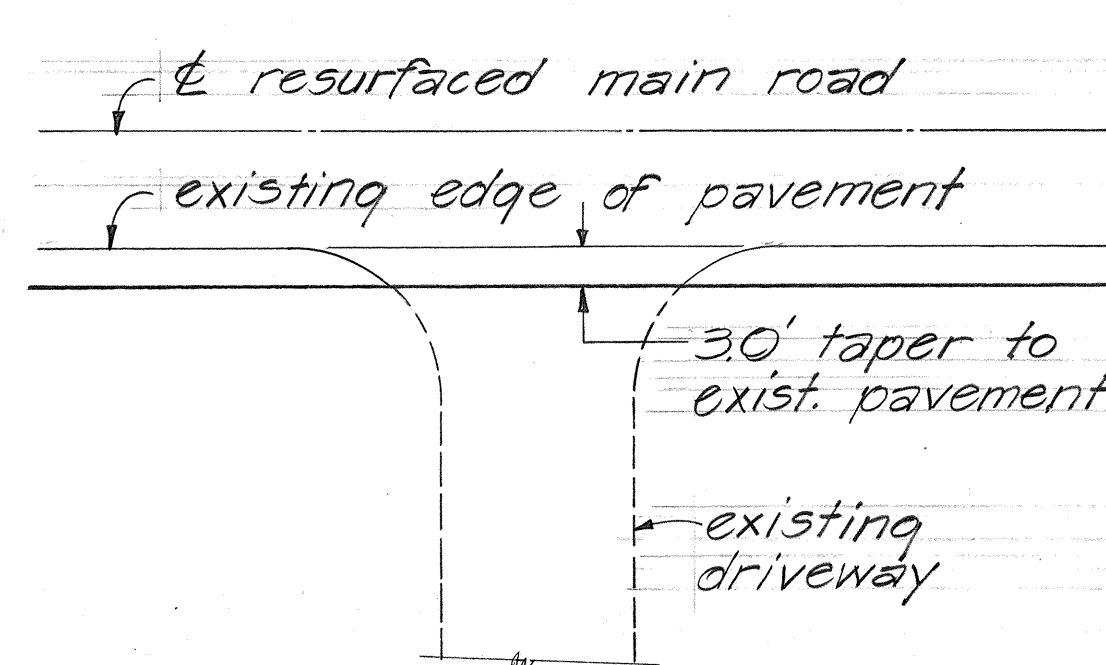

TYPICAL PLAN AT DRIVEWAY CONNECTION
Not to Scale

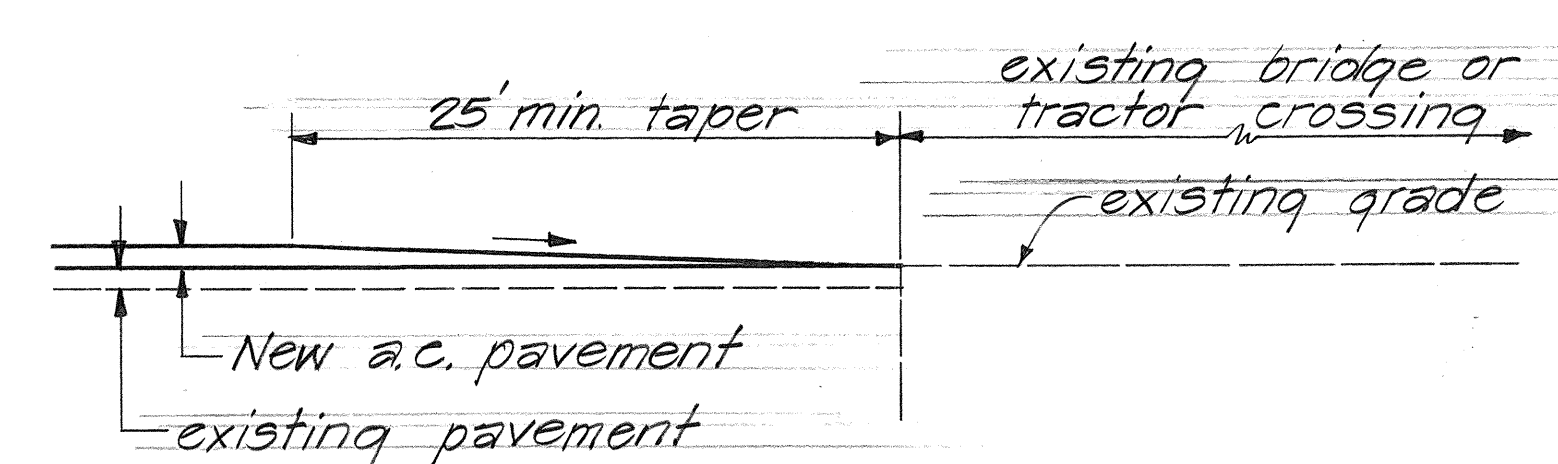

RESURFACING DETAIL AT EXISTING BRIDGE OR TRACTOR CROSSING
Not to Scale

PAVEMENT WIDTH SCHEDULE		
PROJECT NO.	DESCRIPTION	WIDTH (E.P. TO E.P.)
11M-01-82M	Volcano Road	24' (w/ 5' Taper)
19D-01-82M	Waimea-Kawaihae Rd.	20'
19H-01-82M	Hawaii Belt Road	24'
19L-01-82M	Hilo Waterfront Highway	Varies

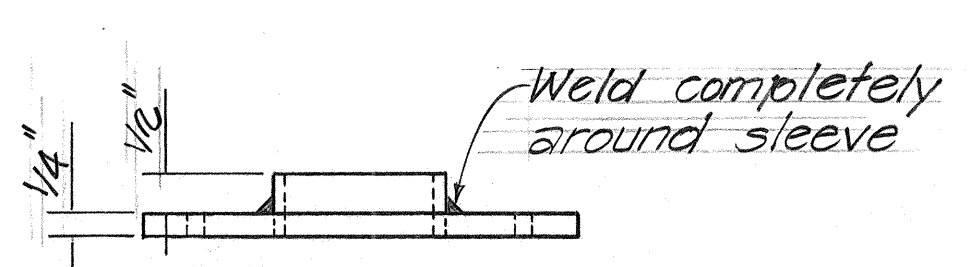


PLATE ELEVATION

NOTE
Epoxy shall be the type specified to be used with pavement markers and shall conform to sub-sections of Division 700 - Adhesives for Pavement Markers - 712.41



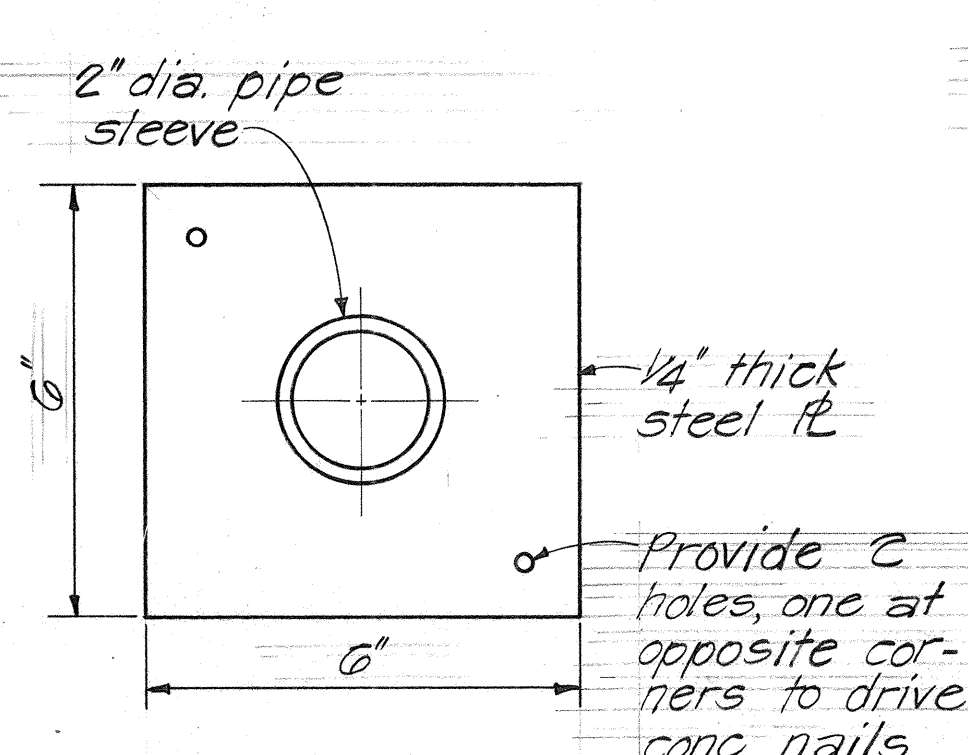


PLATE PLAN

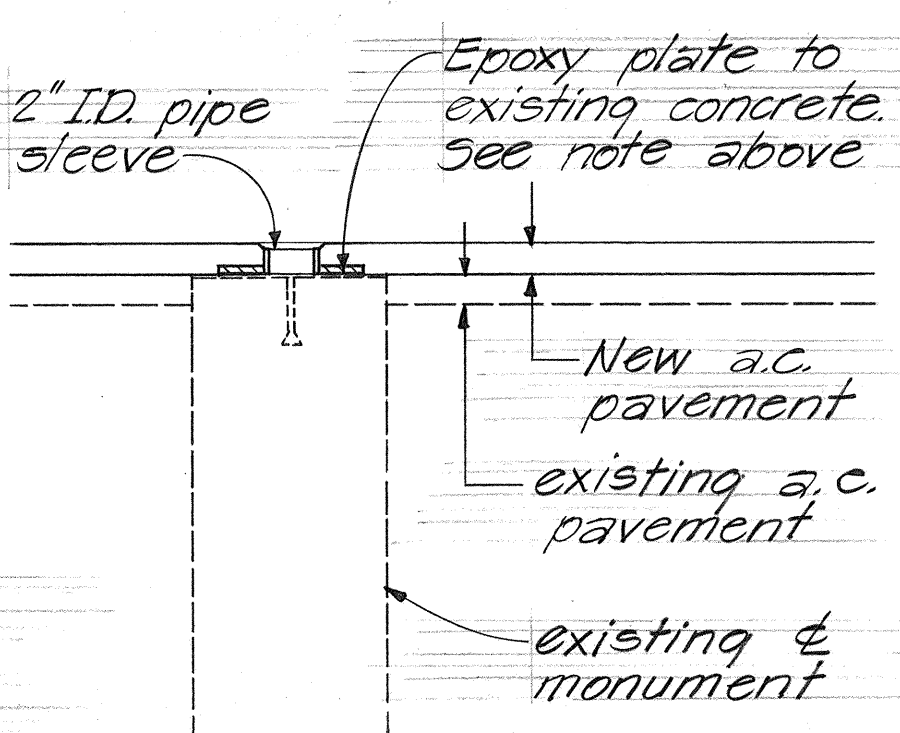

SECTION THRU & MONUMENT

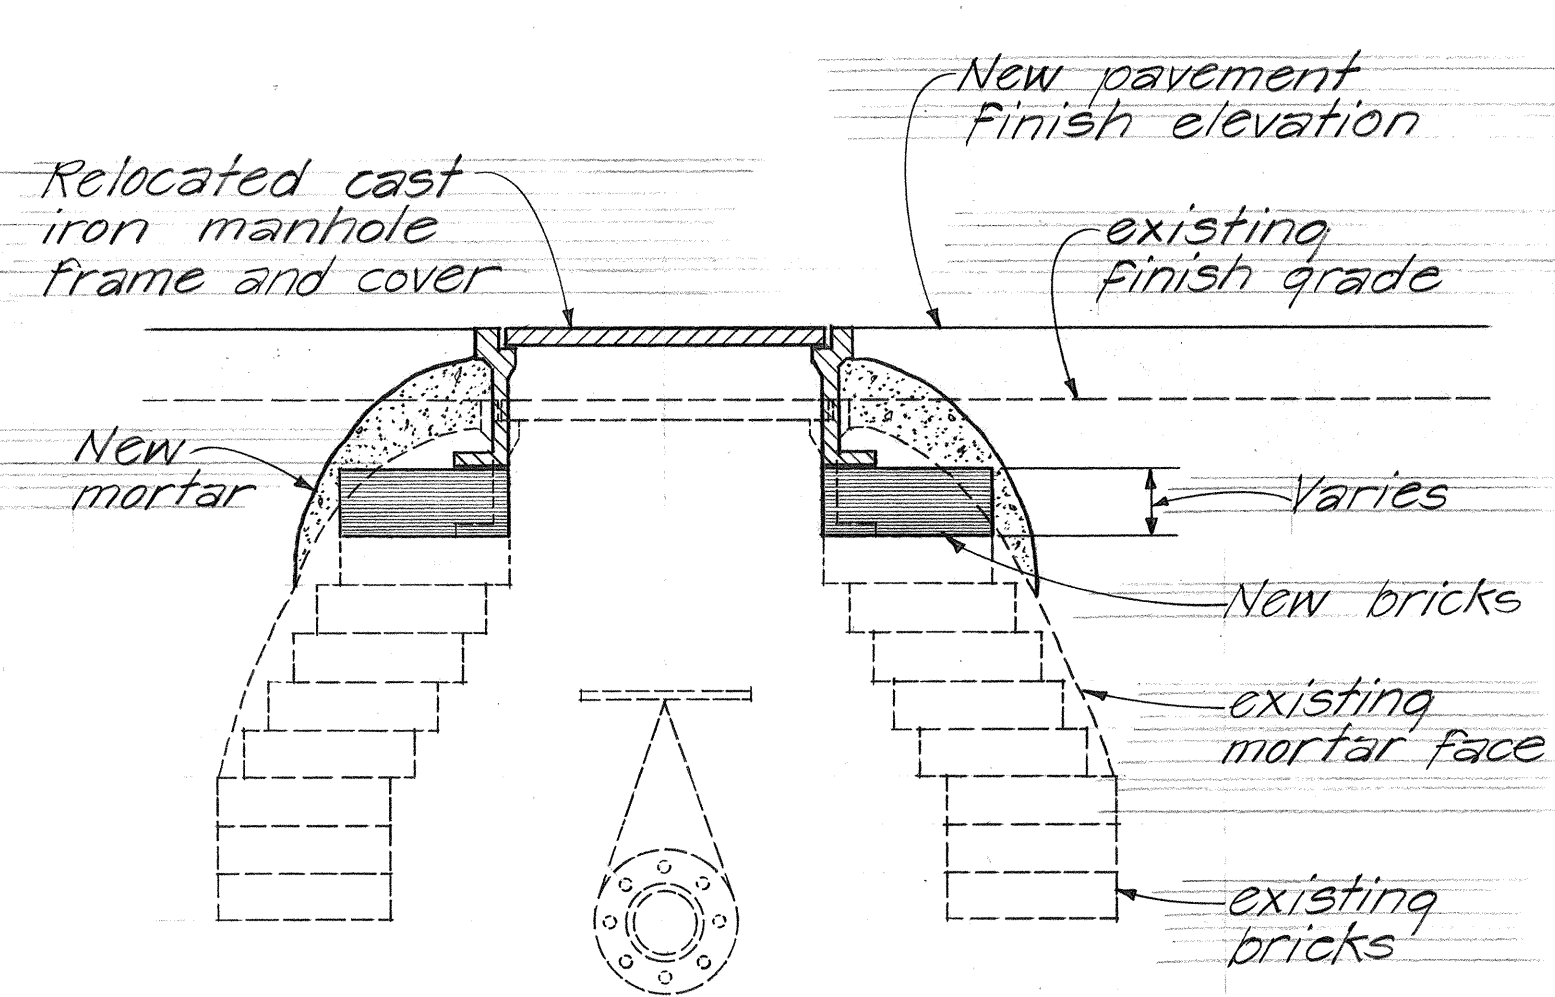

CAST IRON VALVE BOX FRAME AND COVER DETAIL
Not to Scale

- GENERAL NOTES**
- Existing pavement surface variable. Surface indicated here is not intended to represent any specific location.
 - Construct smooth and easy riding connections at beginning and ending of projects.
 - Centerline and edge of pavement striping to be done by others.
 - All centerline and reference survey monuments to be reconstructed will be referenced by others.
 - All construction signs shall be reflectorized with high intensity reflective sheeting.

STATE OF HAWAII
DEPARTMENT OF TRANSPORTATION
HIGHWAYS DIVISION

TYPICAL SECTIONS & DETAILS
PROJECT NOS. 11M-01-82M
19D-01-82M
19H-01-82M
19L-01-82M

Not to Scale Date: July 1981
SHEET NO. 1 OF 1 SHEETS

DATE	
SURVEY PLOTTED BY	
DRAWN BY	
DESIGNED BY	
CHECKED BY	
ORIGINAL PLAN	
NOTE BOOK	
No.	

DETAIL FOR RECOVERY OF & AND REFERENCE SURVEY MONUMENT
Not to Scale