


FED. ROAD DIST. NO.	STATE	PROJ. NO.	FISCAL YEAR	SHEET NO.	TOTAL SHEETS
HAWAII	HAW.	11GH-01-82M	1982	2	6

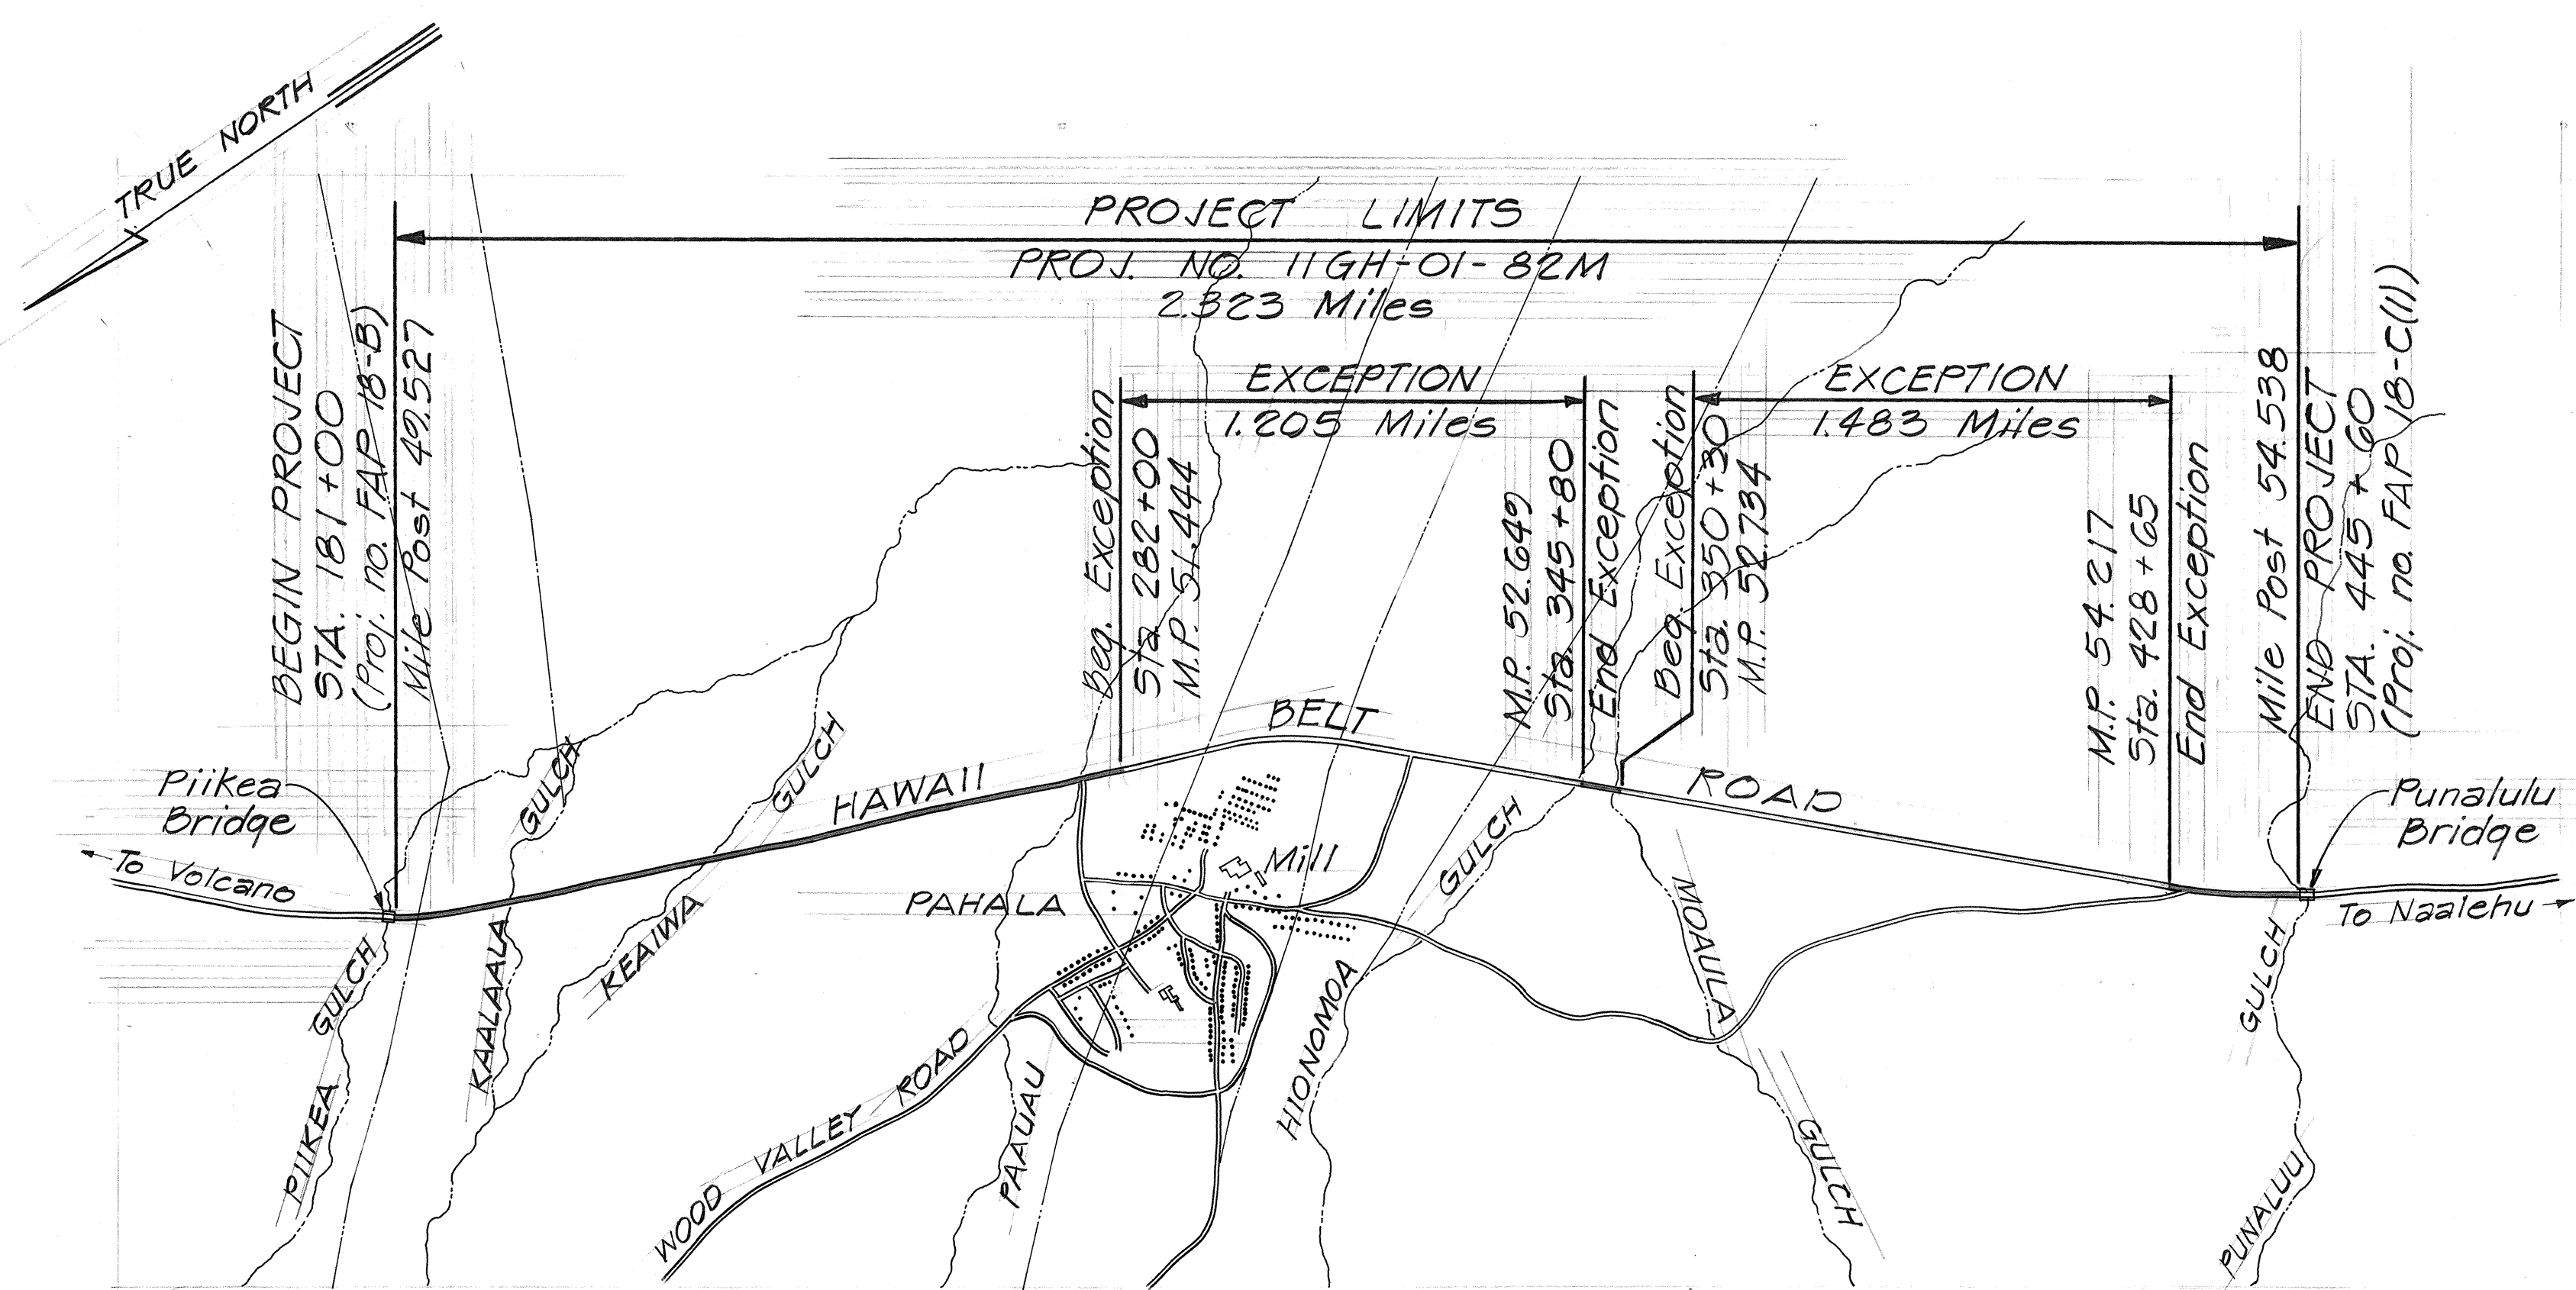

GENERAL LOCATION PLAN
Scale: 1" = 2,000'

PAVEMENT MARKER SCHEDULE					
STATION		DESCRIPTION	TYPE		
FROM	TO		D	H	J
		PROJ. NO. FAP 18-B			
181+00	197+15	Passing Both Sides	40	-	156
197+15	197+55	Kaalaala Bridge	1	-	4
197+55	202+50	Passing Both Sides	13	-	48
202+50	207+20	Passing L-No Passing R	13	14	56
207+20	212+60	Passing Both Sides	12	-	44
212+60	218+10	No Passing L-Passing R	14	15	60
218+10	224+28	Passing Both Sides	17	-	64
224+28	225+58	Keaiwa Bridge	1	-	4
225+58	272+10	Passing Both Sides	117	-	464
272+10	276+55	Passing L-No Passing R	11	12	48
276+55	276+85	Paauau Bridge	1	2	8
276+85	282+00	No Passing-Both Sides	26	-	-
282+00	345+80	Exception			
345+80	350+30	Passing Both Sides	12	-	44
350+30	428+65	Exception			
		PROJ. NO. FAP 18-C(1)			
428+65	431+70	No Passing L-Passing R	9	9	36
431+70	432+20	No Passing-Both Sides	3	-	-
432+20	437+80	Passing L-No Passing R	14	15	60
437+80	440+50	Passing Both Sides	7	-	24
440+50	445+60	No Passing L-Passing R	13	13	52
		TOTALS	324	80	1,172

RECOVERY OF & AND REFERENCE SURVEY MONUMENTS	
PROJ. NO. (EXIST.)	LOCATION
FAP 18-B	P.C. Sta. 186+13.56
"	P.O.T. Sta. 210+00
"	P.O.T. Sta. 247+00
FAP 18-C(1)	P.C. Sta. 431+82.03
"	P.T. Sta. 444+87.86
TOTAL	
5	

SURVEY PLOTTED BY	DATE
PLAN	3-4-82
DRAWN BY	
DESIGNED BY	
CHECKED BY	
NOTE BOOK	
No.	

STATE OF HAWAII
DEPARTMENT OF TRANSPORTATION
HIGHWAYS DIVISION

GENERAL LOCATION PLAN
HAWAII BELT RD. RESURFACING
Piikea Bridge to Punaluu Bridge
Proj. No. 11GH-01-82M
Scale: As Shown Date: Mar. 1982
SHEET NO. 1 OF 1 SHEETS