




FED. ROAD DIST. NO.	STATE	PROJ. NO.	FISCAL YEAR	SHEET NO.	TOTAL SHEETS
HAWAII	HAW.	11GH-01-82M 19H-02-82M	1982	4	6

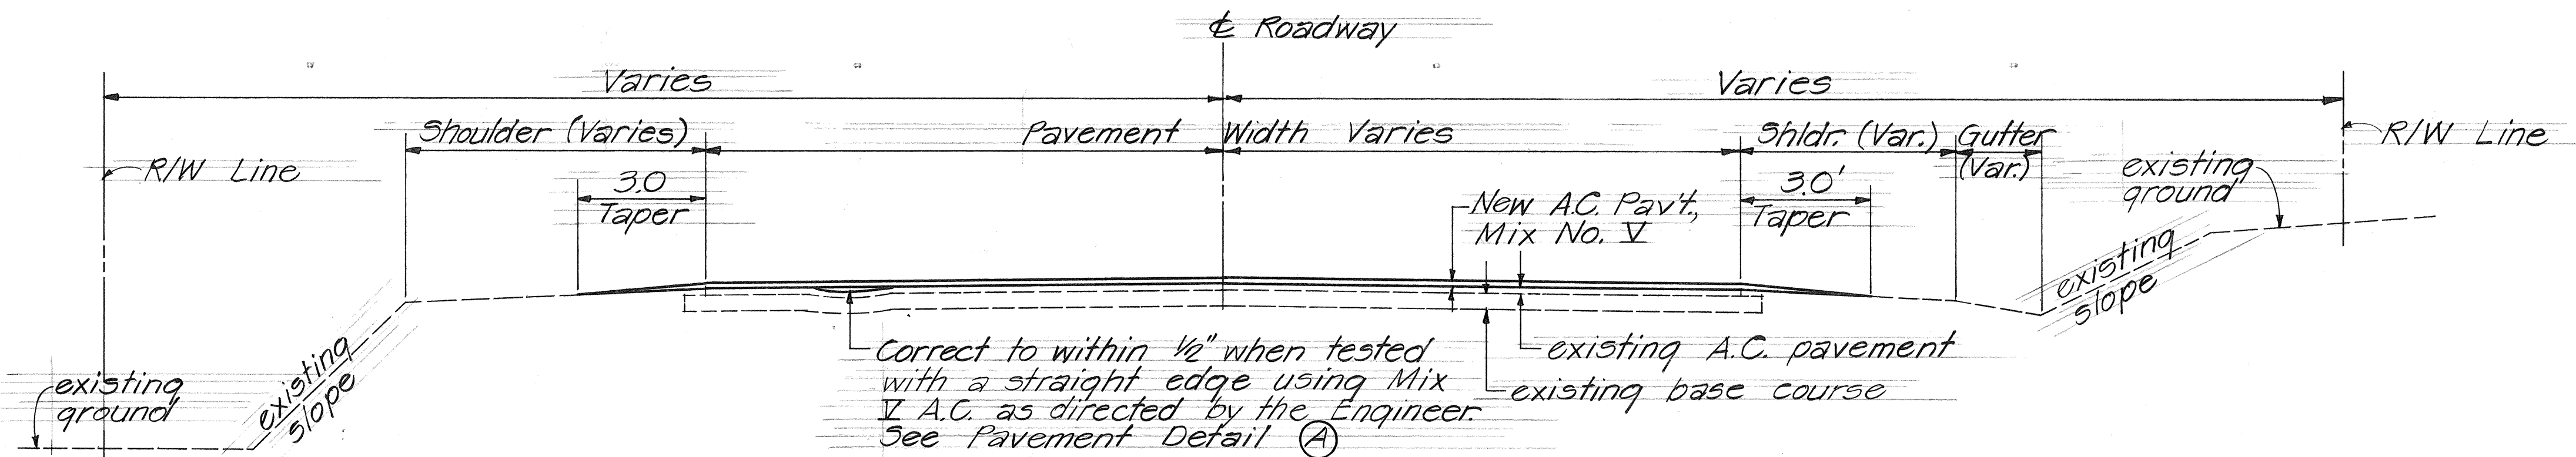


TYPICAL SECTION

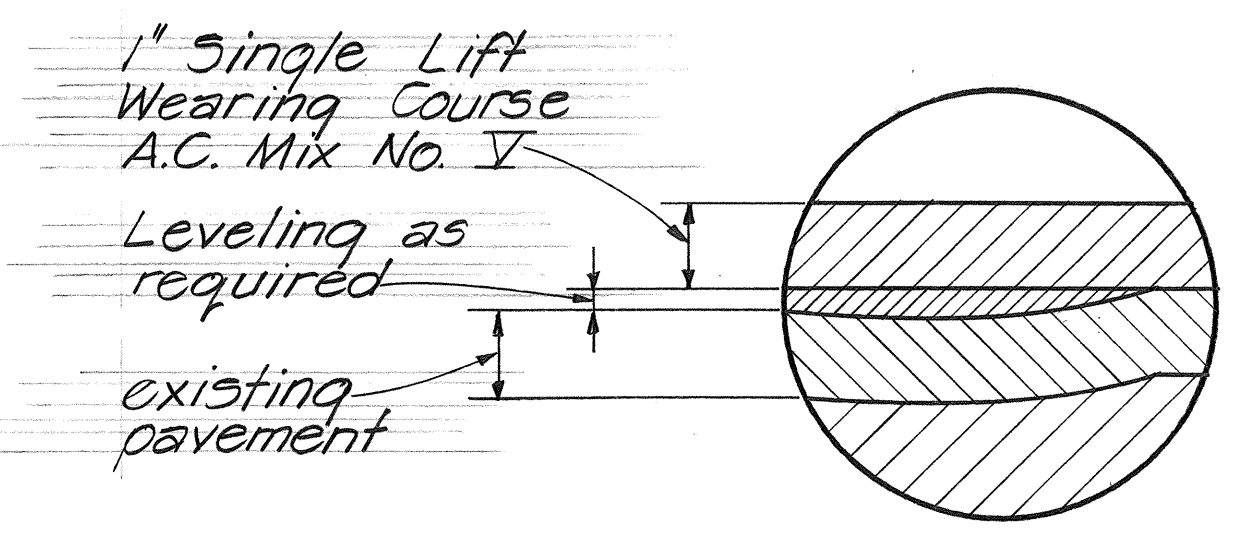


PAVEMENT DETAIL (A)

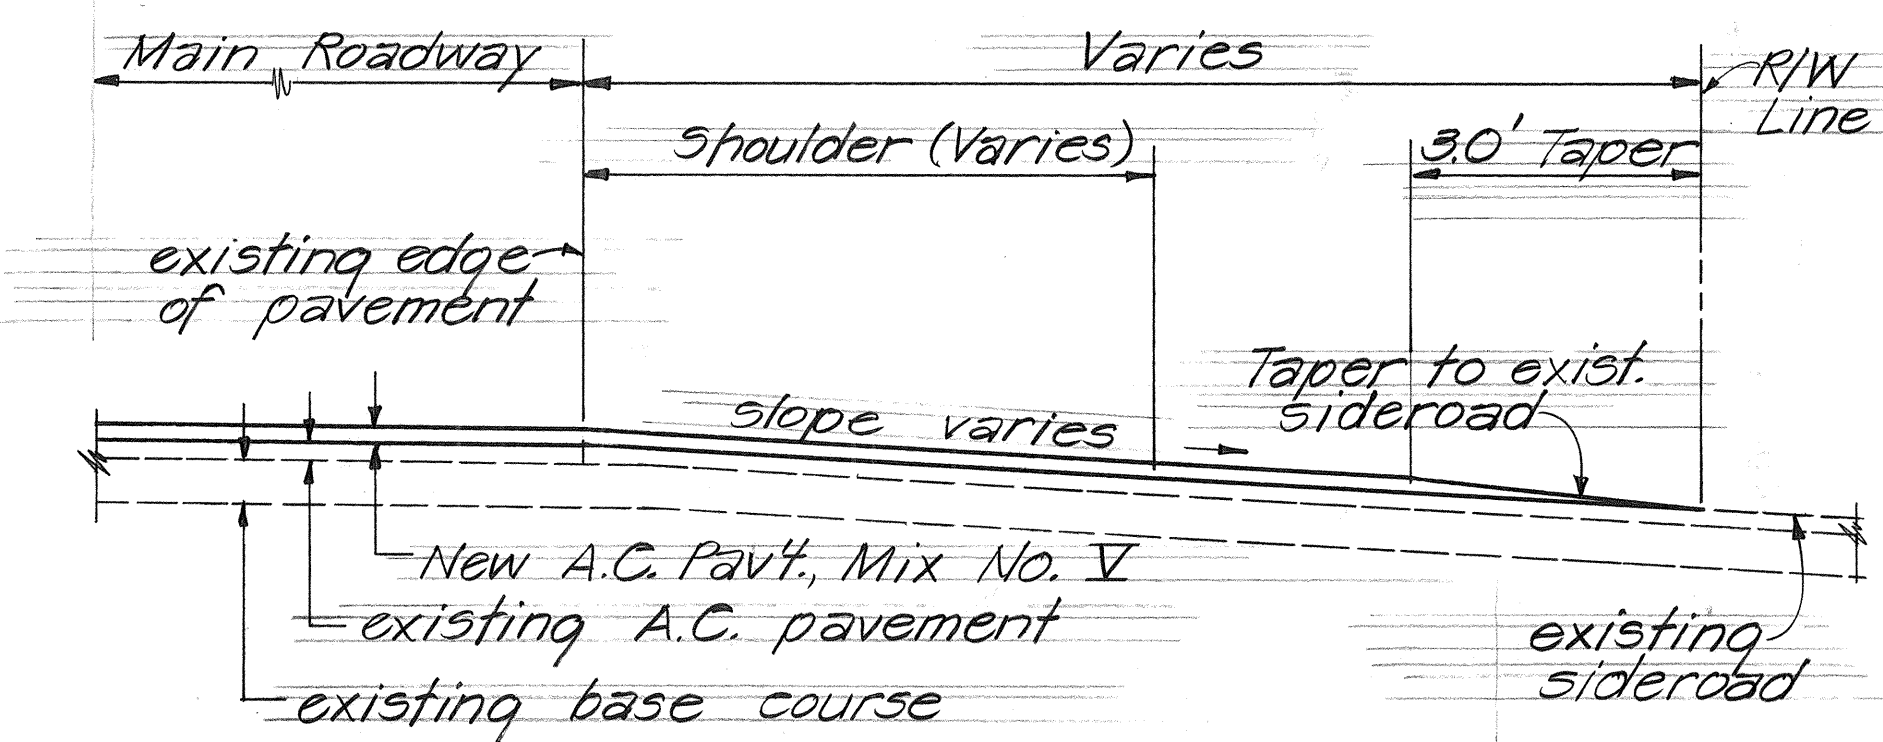


TYPICAL SECTION AT SIDEROAD CONNECTION

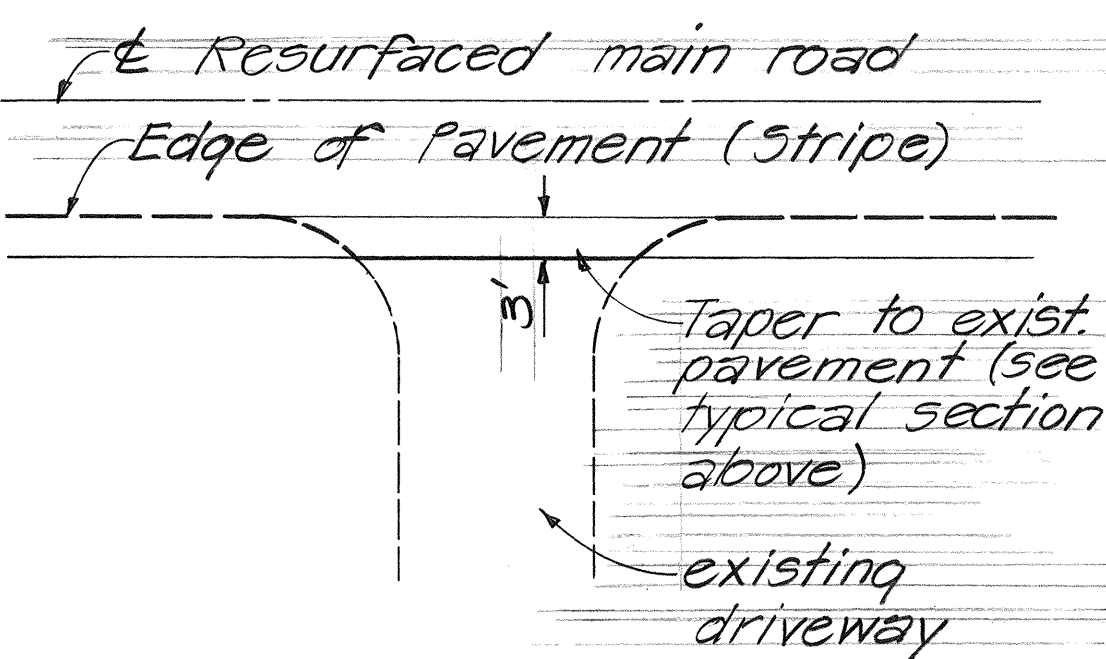

TYPICAL PLAN AT DRIVEWAY CONNECTION

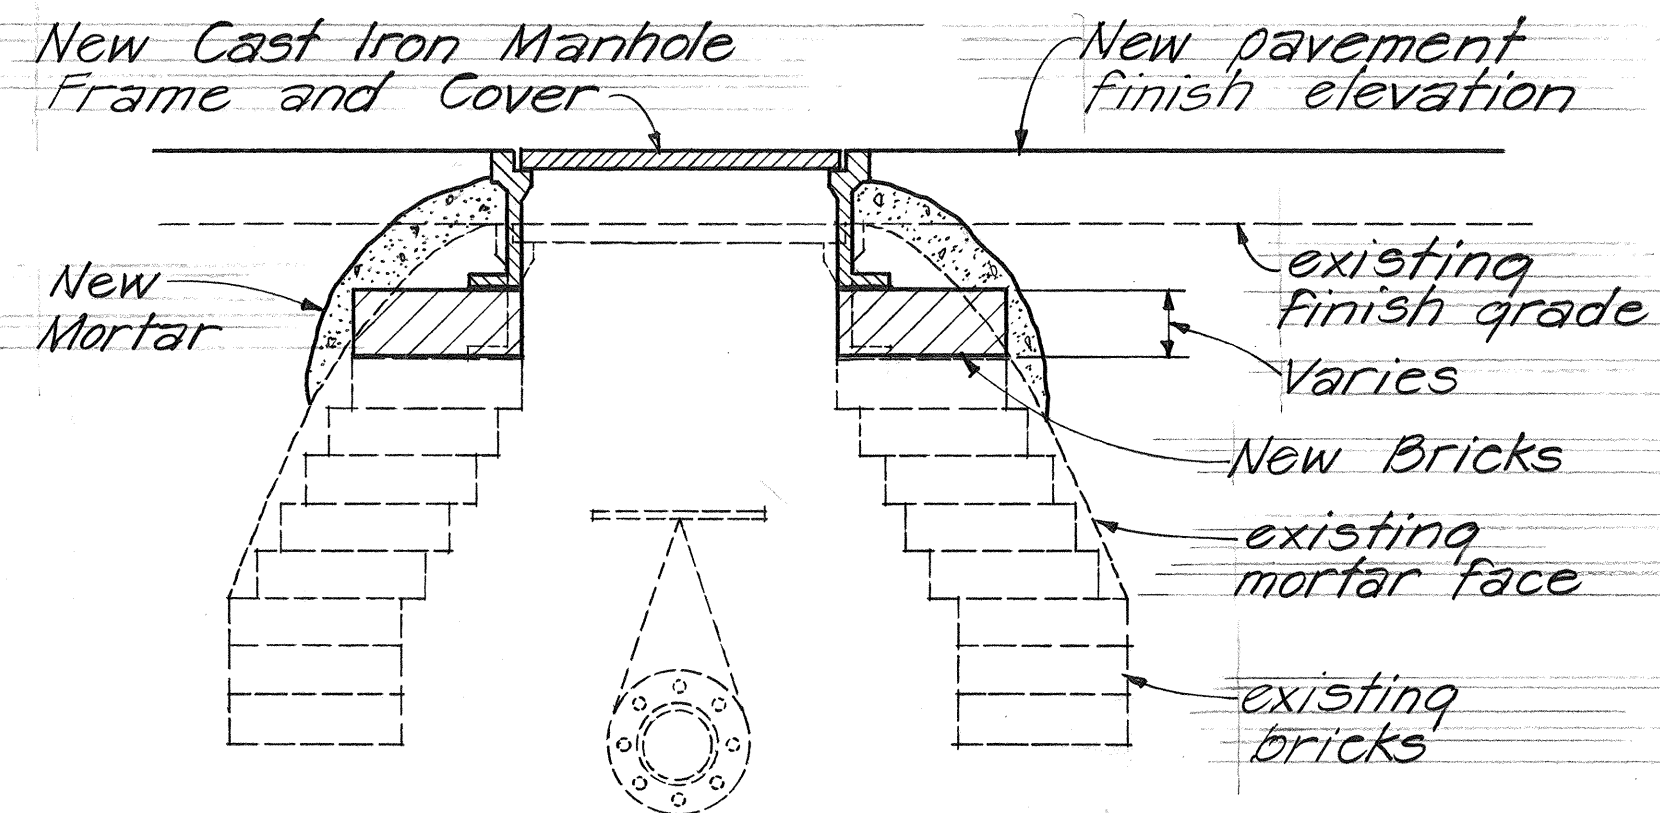

CAST IRON VALVE BOX FRAME & COVER DETAIL

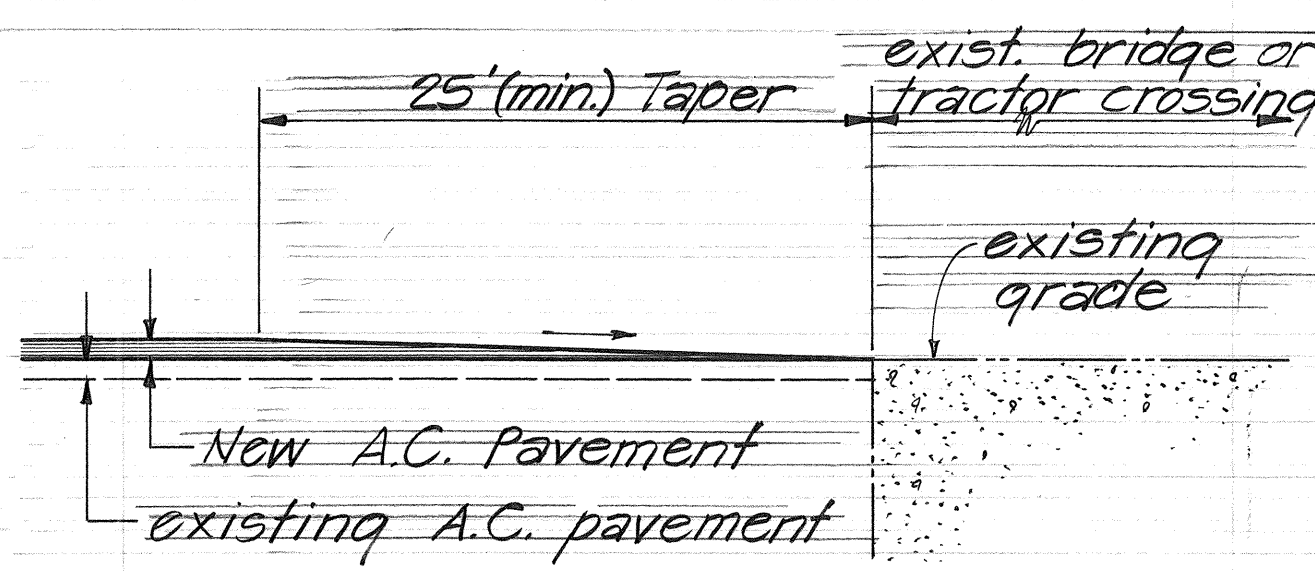

DETAIL AT EXISTING BRIDGE OR TRACTOR CROSSING

- GENERAL NOTES
- Existing pavement surface variable. Surface indicated here is not intended to represent any specific location.
 - Construct smooth and easy riding connections at beginning and ending of project.
 - Centerline and edge of pavement striping to be done by others.
 - All centerline and reference monuments to be reconstructed will be referenced by others.
 - All construction signs shall be reflectorized with high intensity reflective sheeting.
 - Pavement areas where striping is to be done by others shall be broomed off by the contractor.
 - Leveling course shall be considered incidental to Item No. 401.0500.

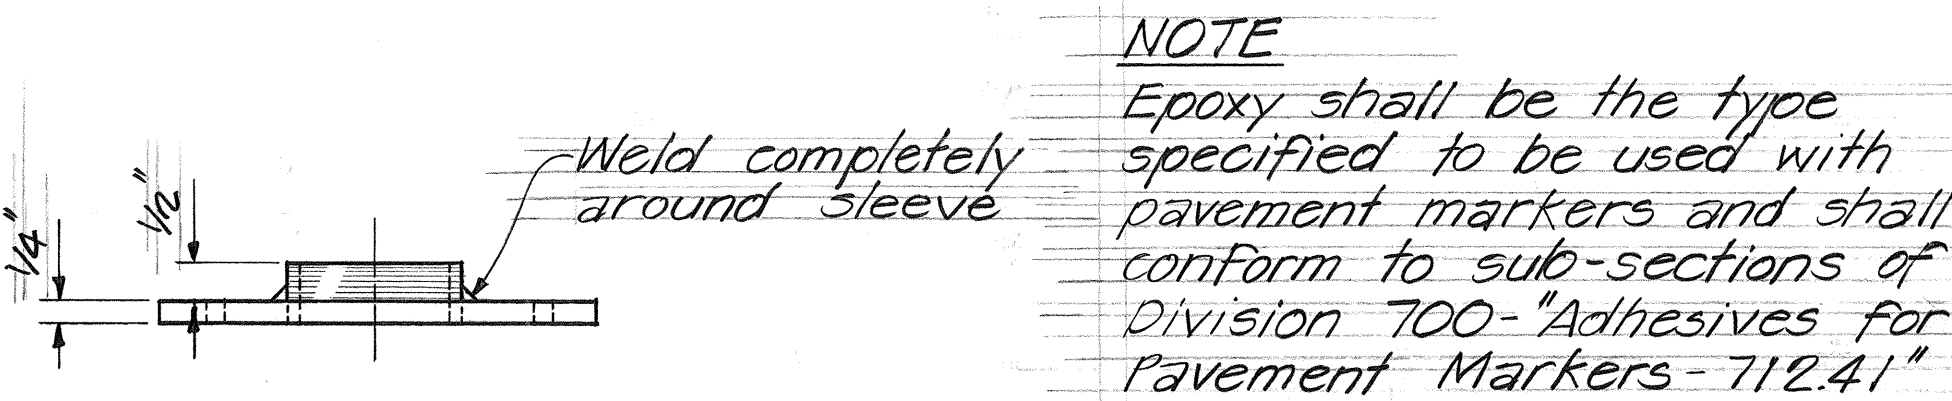


PLATE ELEVATION

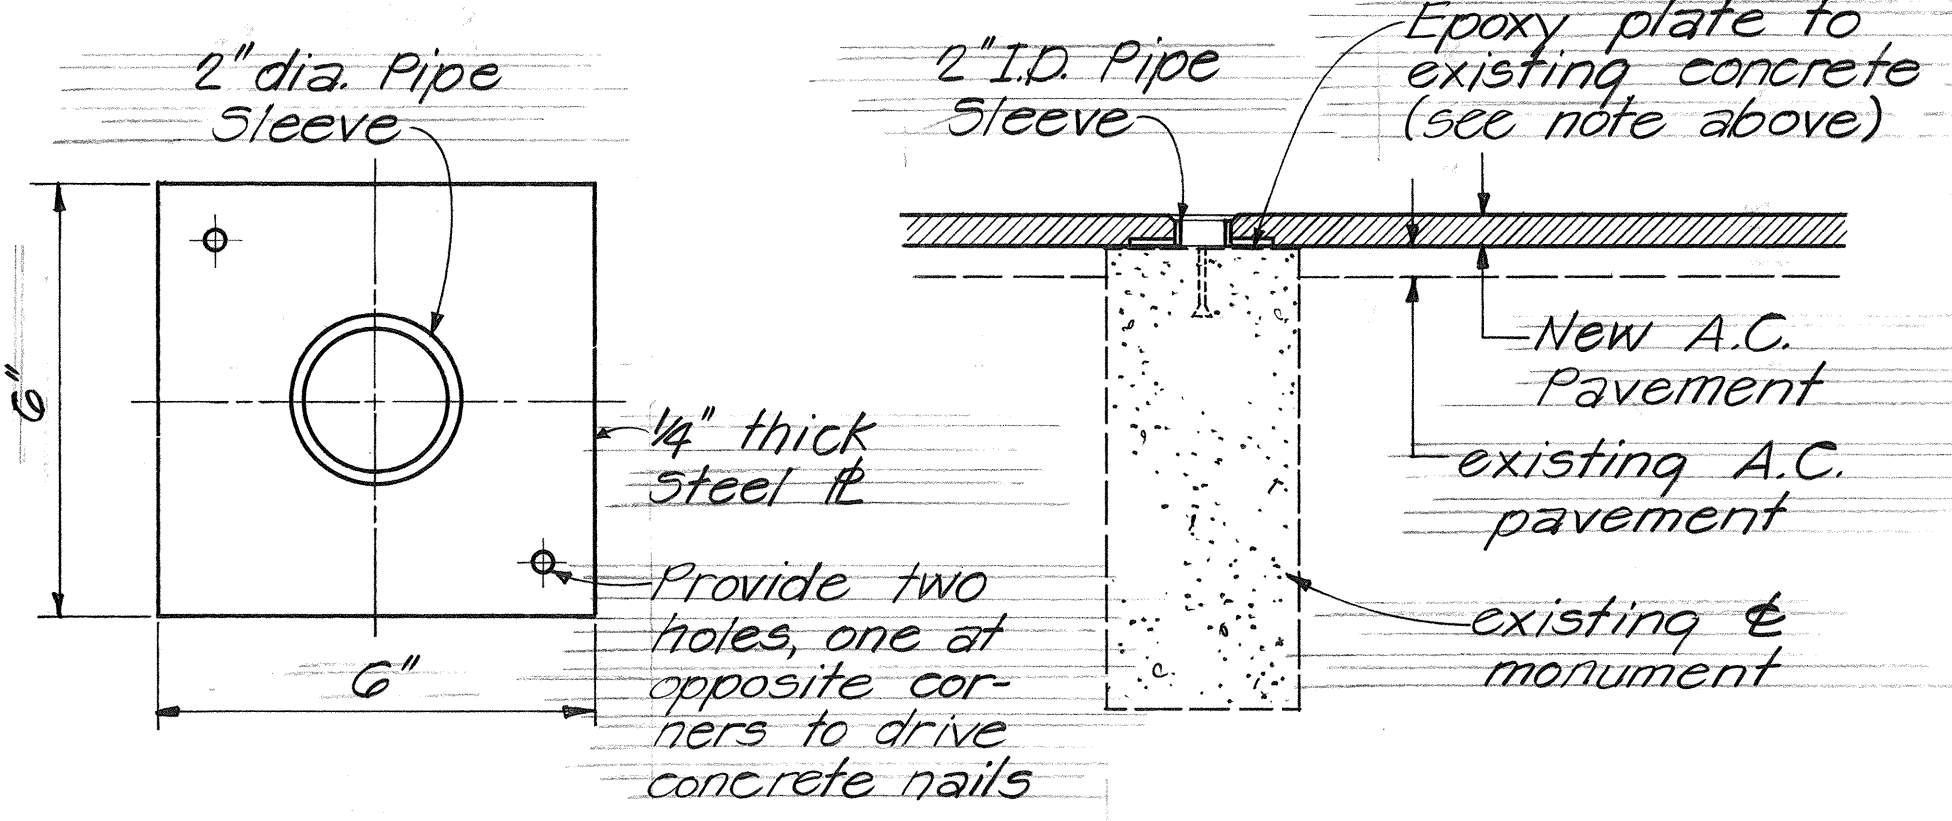


PLATE PLAN

SECTION THRU MONUMENT

DETAIL FOR RECOVERY OF & AND REFERENCE SURVEY MONUMENT

STATE OF HAWAII
DEPARTMENT OF TRANSPORTATION
HIGHWAYS DIVISION

TYPICAL SECTIONS & DETAILS
HAWAII BELT ROAD RESURFACING
Piikea Bridge to Punaluu Bridge
Proj. No. 11GH-01-82M
AND
Kilauea Bridge to Kaaluu Bridge
Proj. No. 19H-02-82M
Not to Scale Date: Feb. 1982
SHEET NO. 1 OF 1 SHEETS

SURVEY PLOTTED BY	DATE
DRAWN BY	2-28-82
TRACED BY	JMK
QUANTITIES BY	
CHECKED BY	
ORIGINAL PLAN	
NOTE BOOK	
No.	