

DETAIL PLANS  
FOR REHABILITATION OF  
A PORTION OF  
HAWAII BELT ROAD  
AND  
KAWAIHAE ROAD  
FROM WAIKA THRU KAMUELA  
TO WAIKII JUNCTION

(COUNTY SECTIONS)



DISTRICT OF SOUTH KOHALA  
ISLAND OF HAWAII

TERRITORIAL HIGHWAY DEPARTMENT  
TERRITORY OF HAWAII


GROSS LENGTH OF PART II = 7.5 MI.

LAYOUT OF PROJECT

scale 1: 62,500

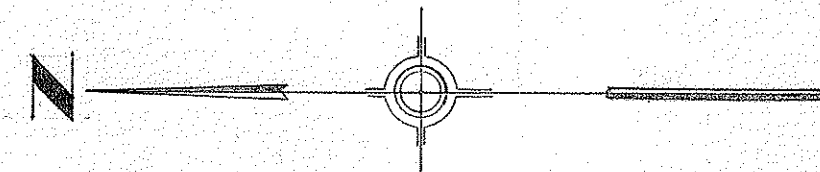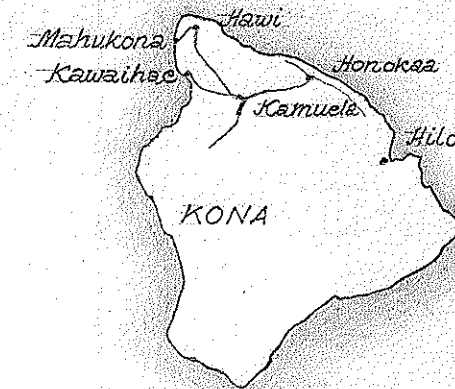

WDRC-12(1)

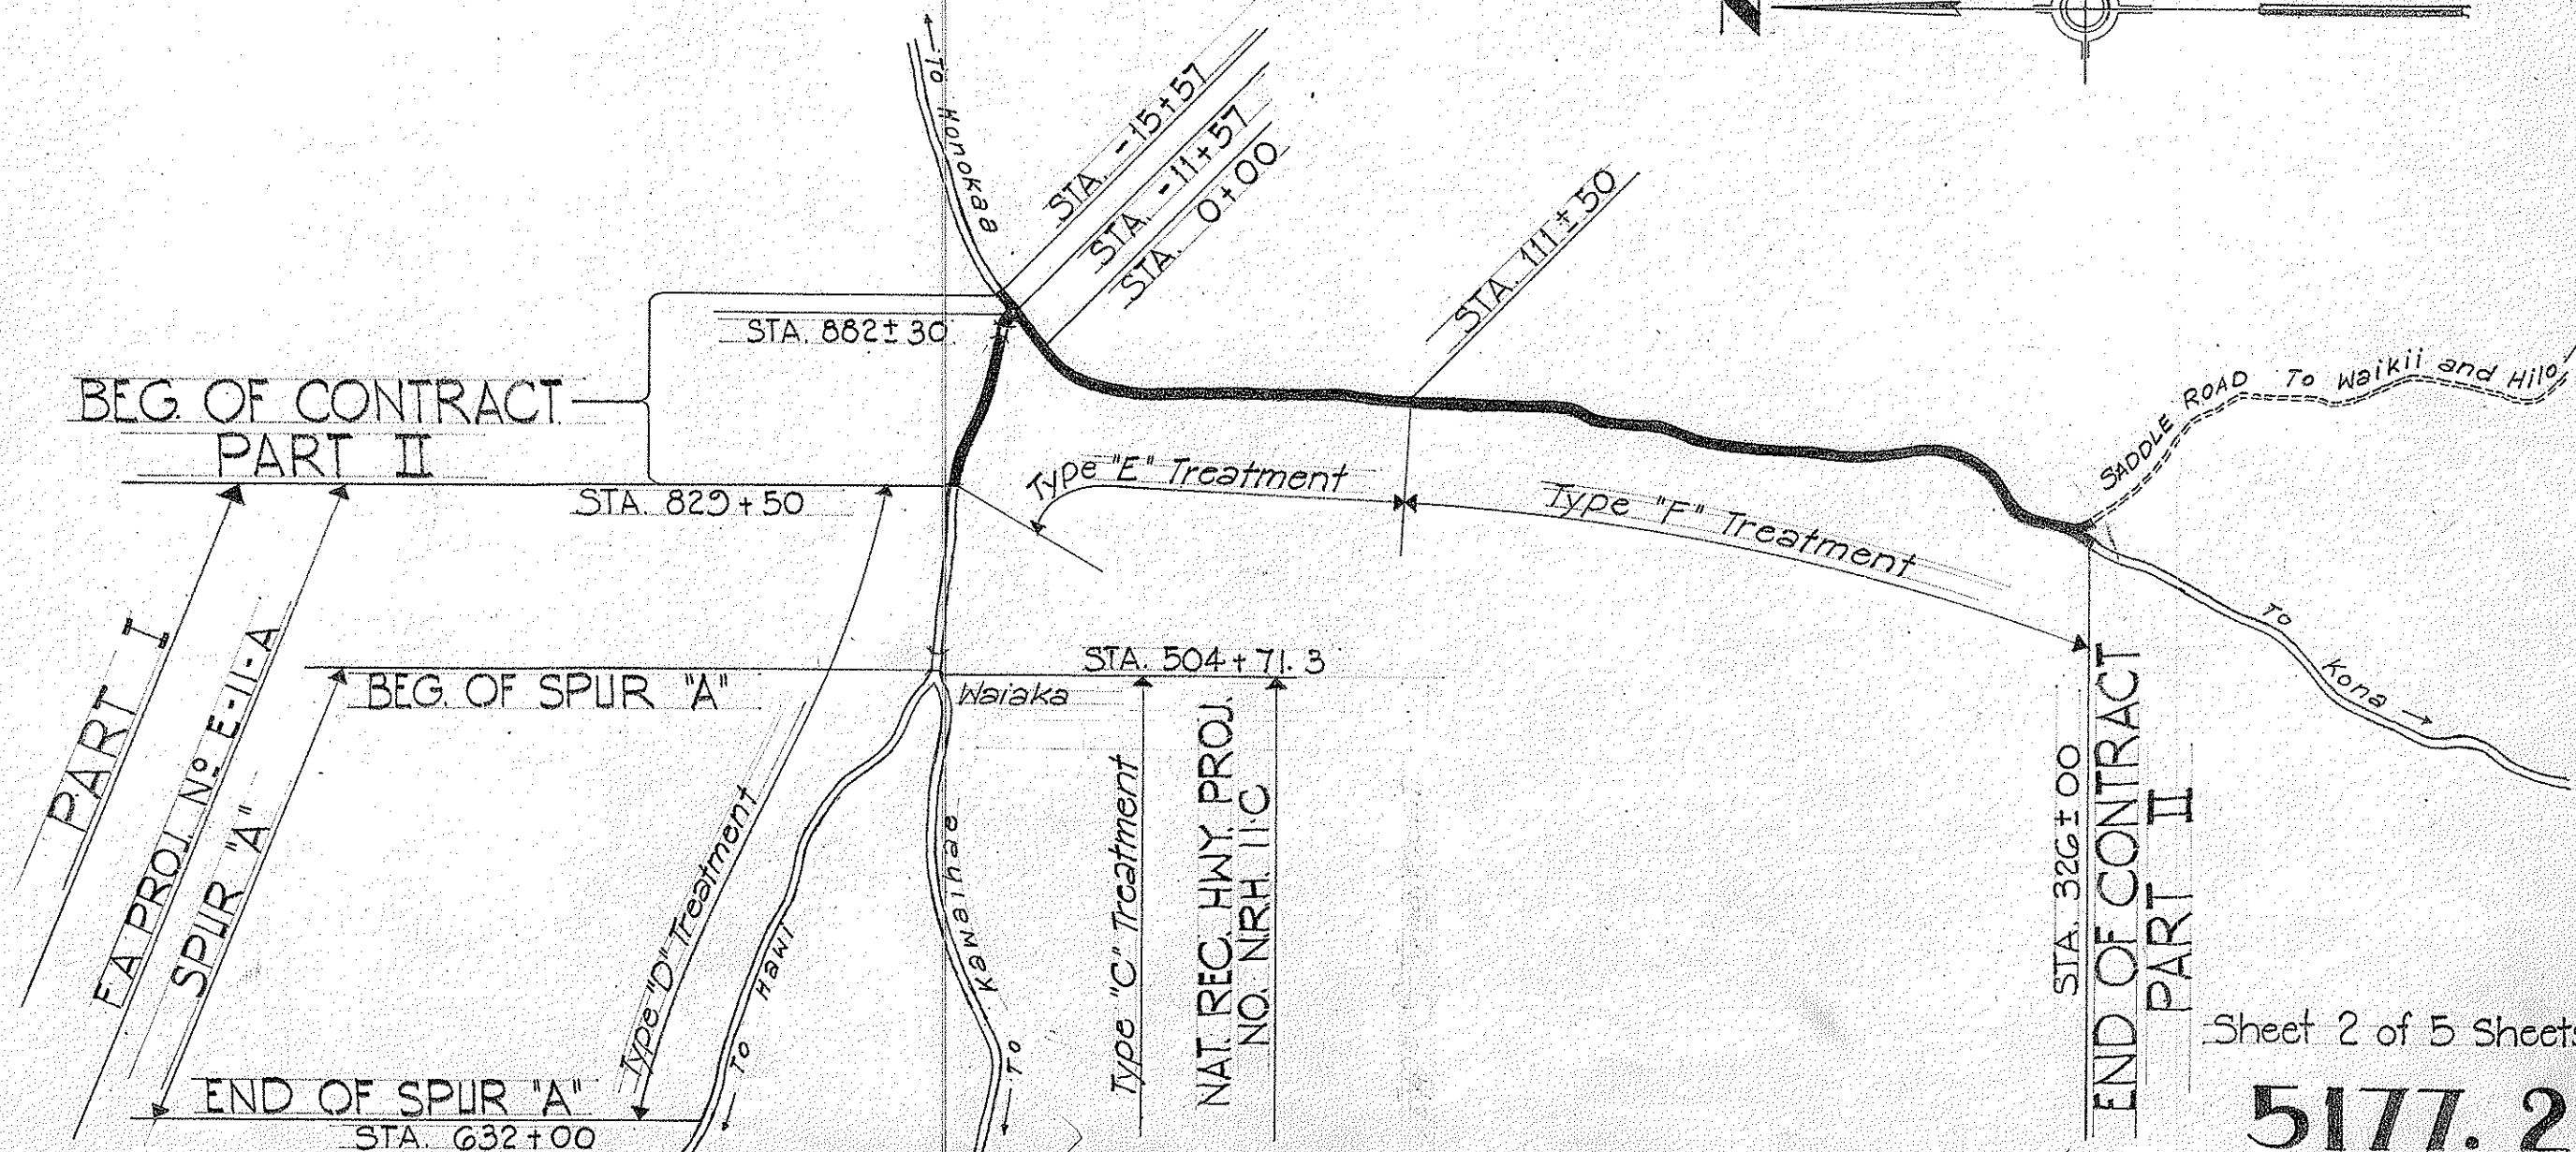

Sheet 2 of 5 Sheets

5177.2