



FED. ROAD DIST. NO.	STATE	FED. AID PROJ. NO.	FISCAL YEAR	SHEET NO.	TOTAL SHEETS
HAWAII	HAW.	270A-01-79 LT-H-01-79	1979	18	18

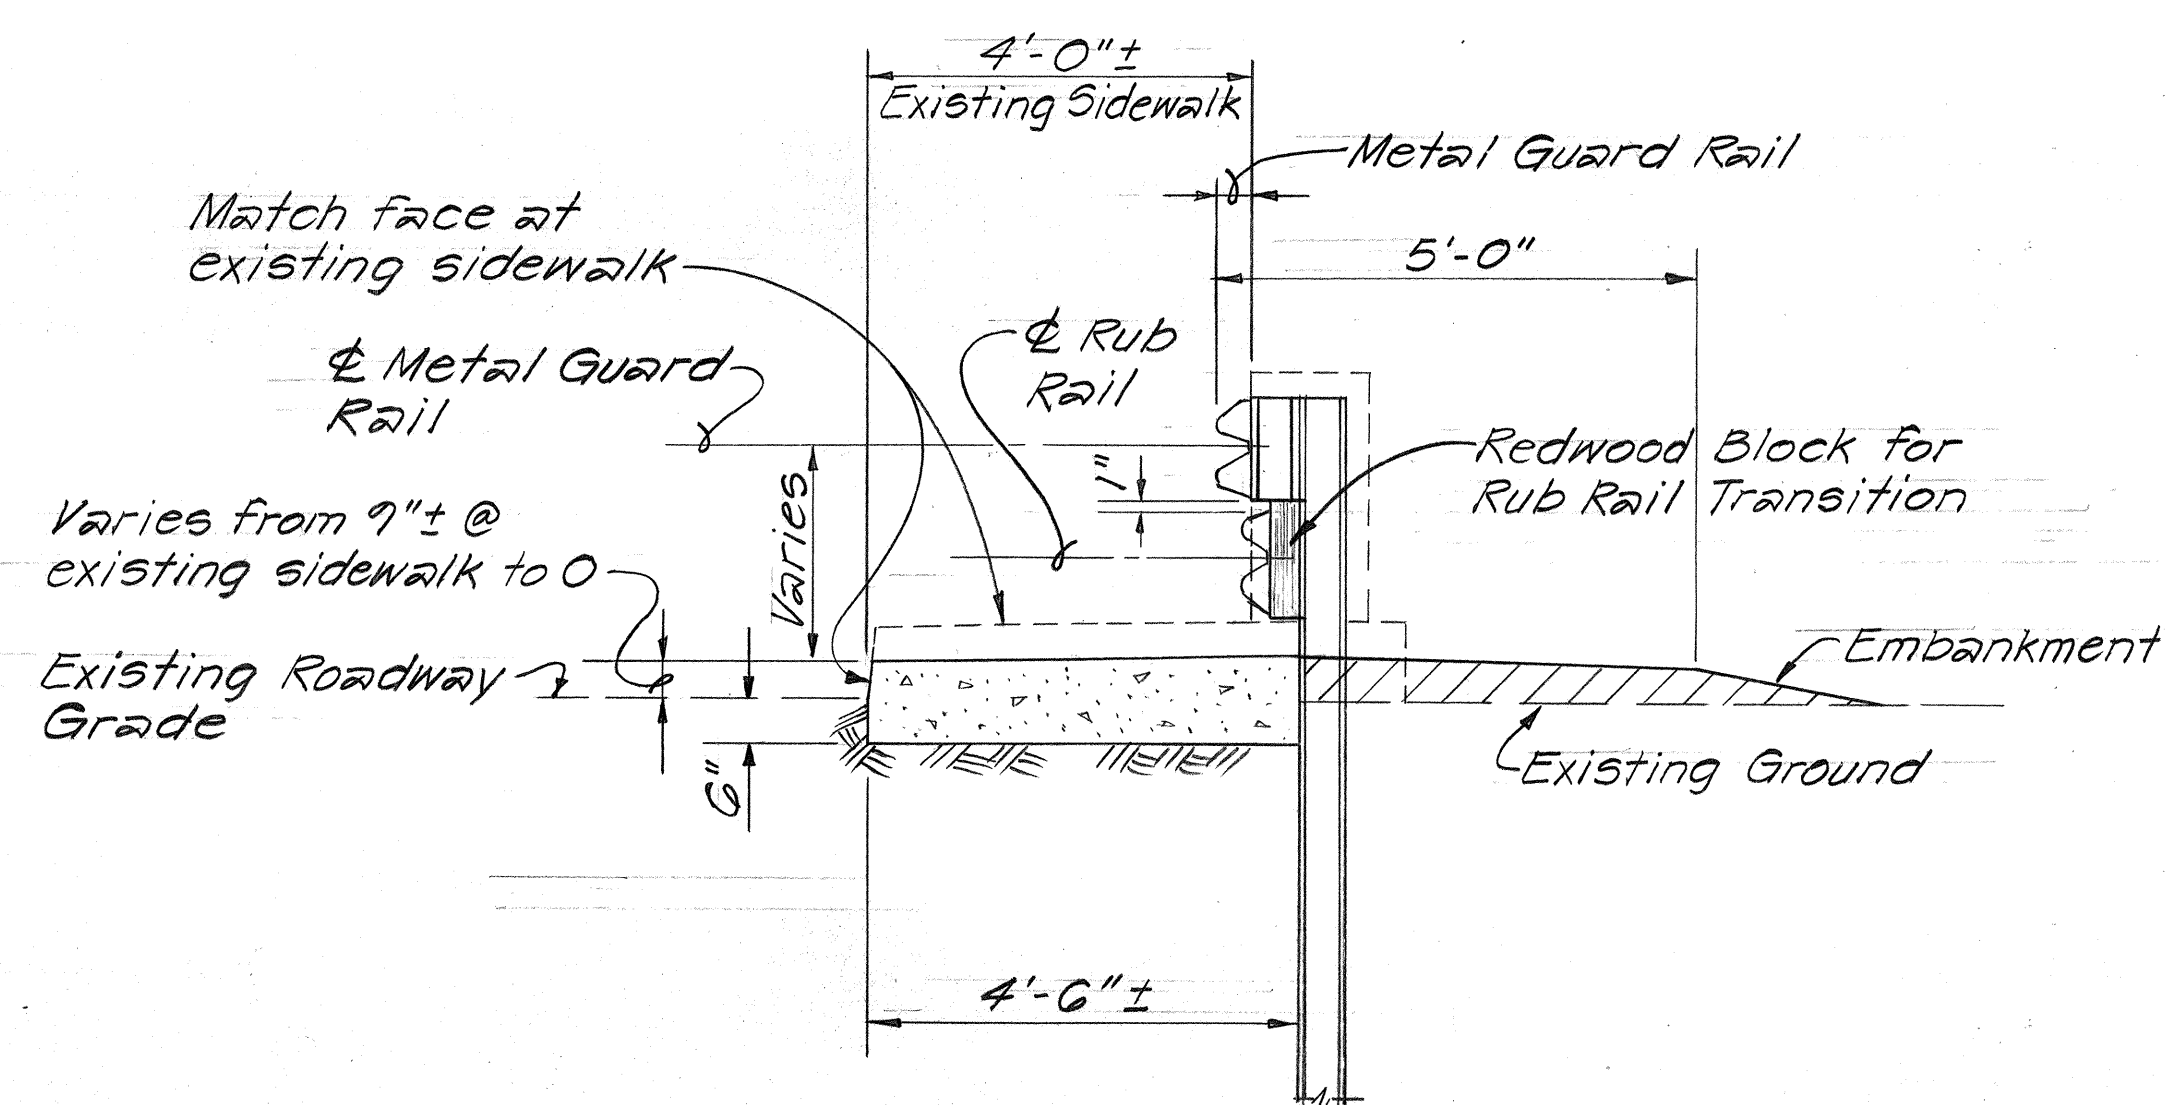


TYPICAL SECTION A THRU RAMP DOWN
Scale: 1/2" = 1'-0"

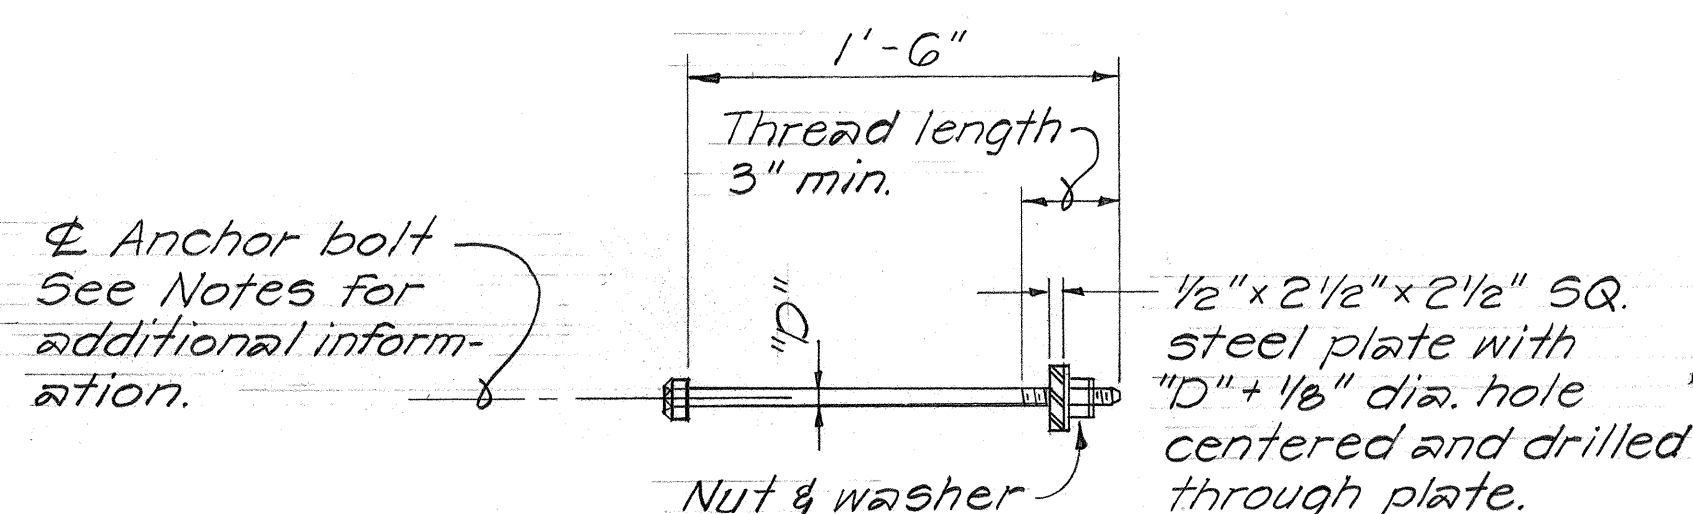


END POST ANCHOR BOLT & BEARING PLATE DETAIL
Not to Scale

GENERAL NOTES

1. All Anchor Bolts shall be High Strength bolts conforming to the requirements of ASTM A-325.
2. All Anchor Bolts, nuts, washers and Structural Steel Shapes & Plates shall be hot dip galvanized after fabrication.
3. Anchor Bolt length given under bolt head.
4. Saw cut and remove rounded corner of existing curb end to avoid feathering of new adjoining conc. curb, sidewalk extension or ramp-down.

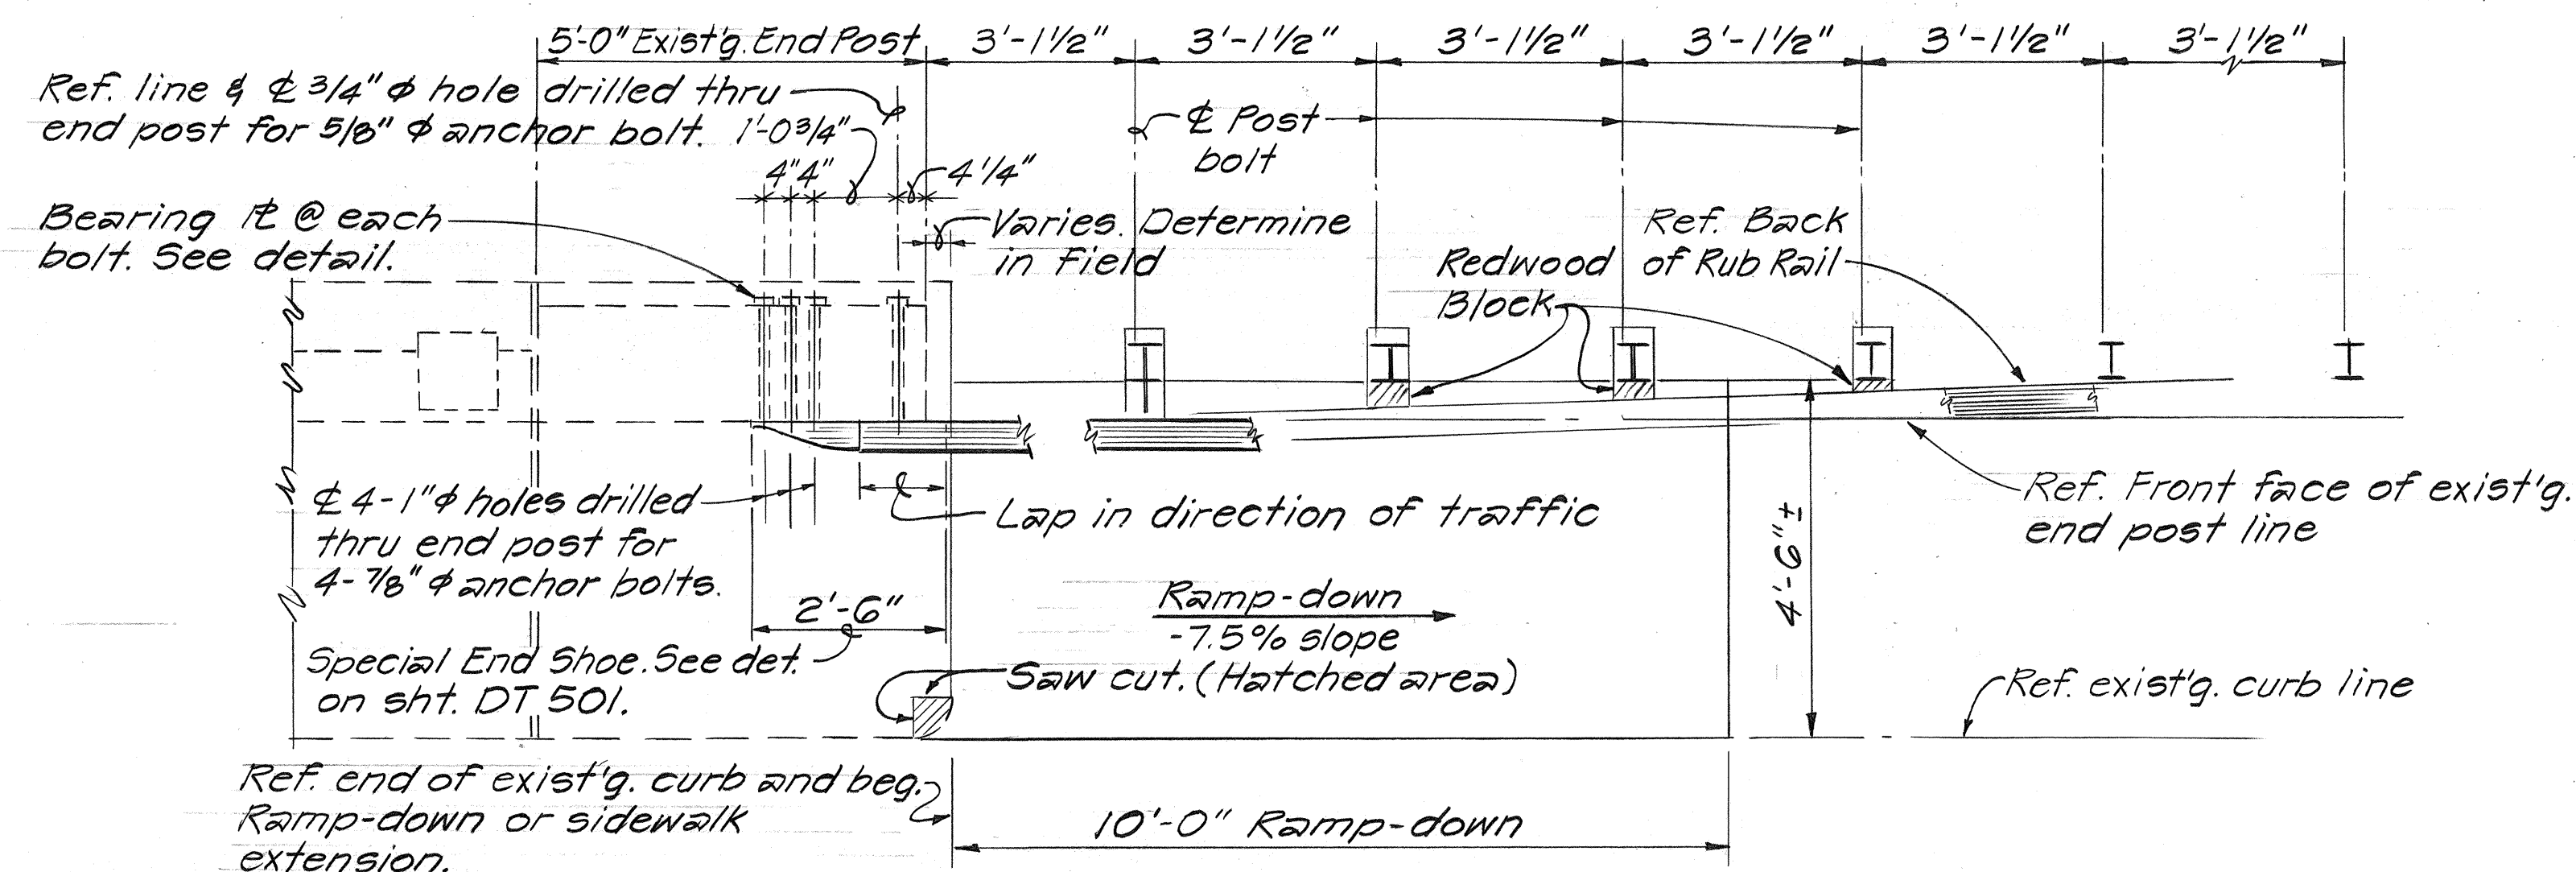

PLAN
Scale: 1/2" = 1'-0"

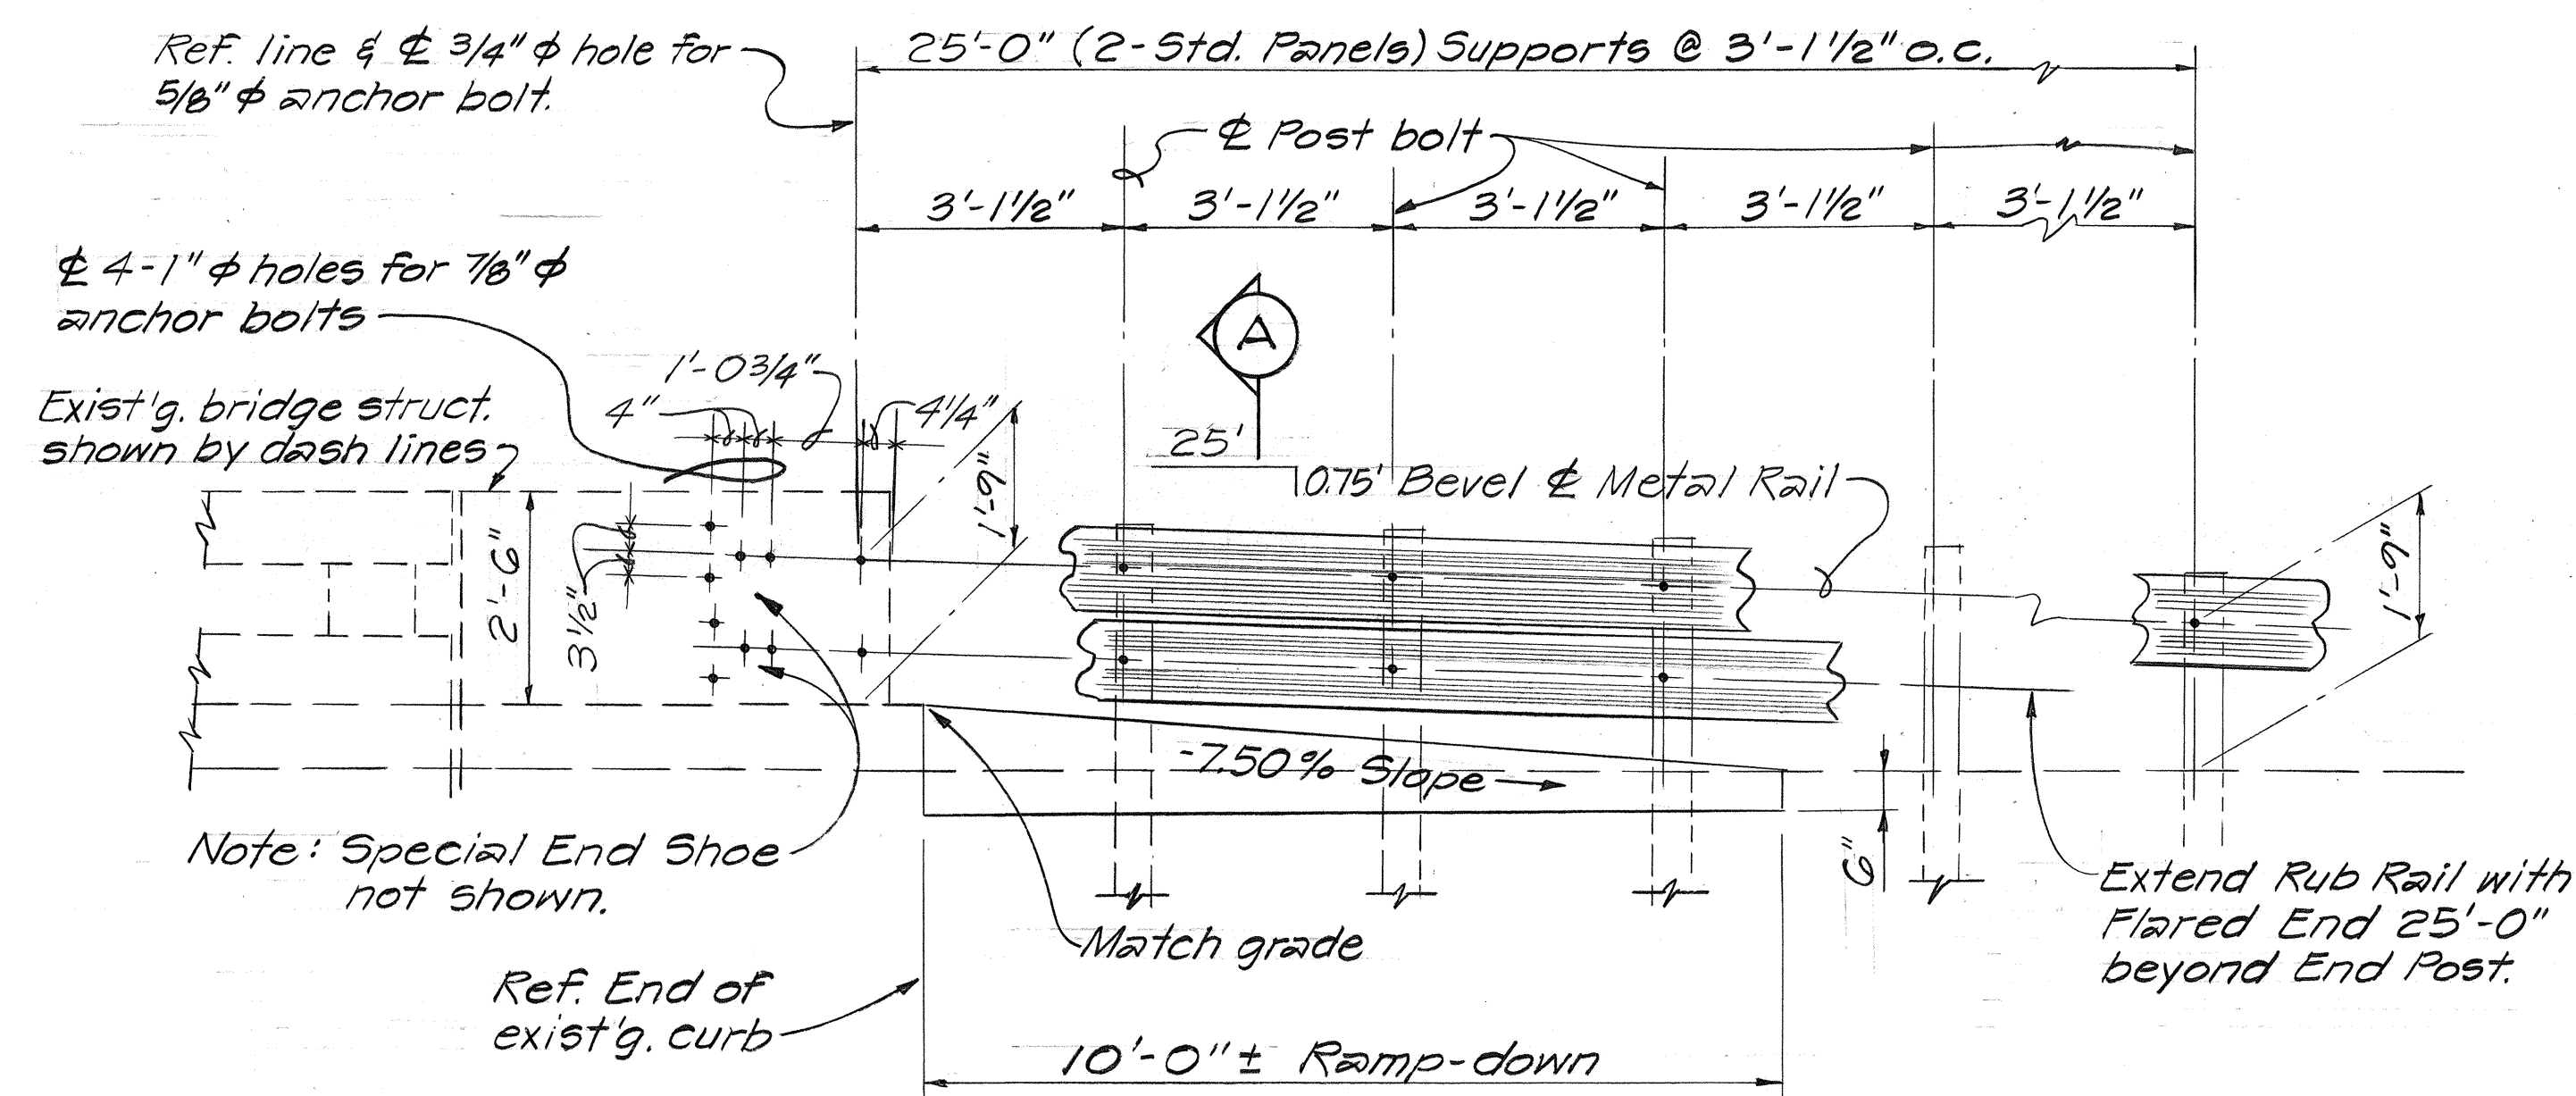

ELEVATION
Scale: 1/2" = 1'-0"

STATE OF HAWAII
DEPARTMENT OF TRANSPORTATION
HIGHWAYS DIVISION

**END POST CONNECTION,
TYPE B**

HAWAII BELT ROAD
Proj. No. LT-H-01-79

Scale: As Shown Date: May, 1979
SHEET No. 1 OF 1 SHEETS

ORIGINAL PLAN	SURVEY PLOTTED BY	DATE
NOTE BOOK	DRAWN BY	
NO.	DESIGNED BY	
	QUANTITIES BY	
	CHECKED BY	