

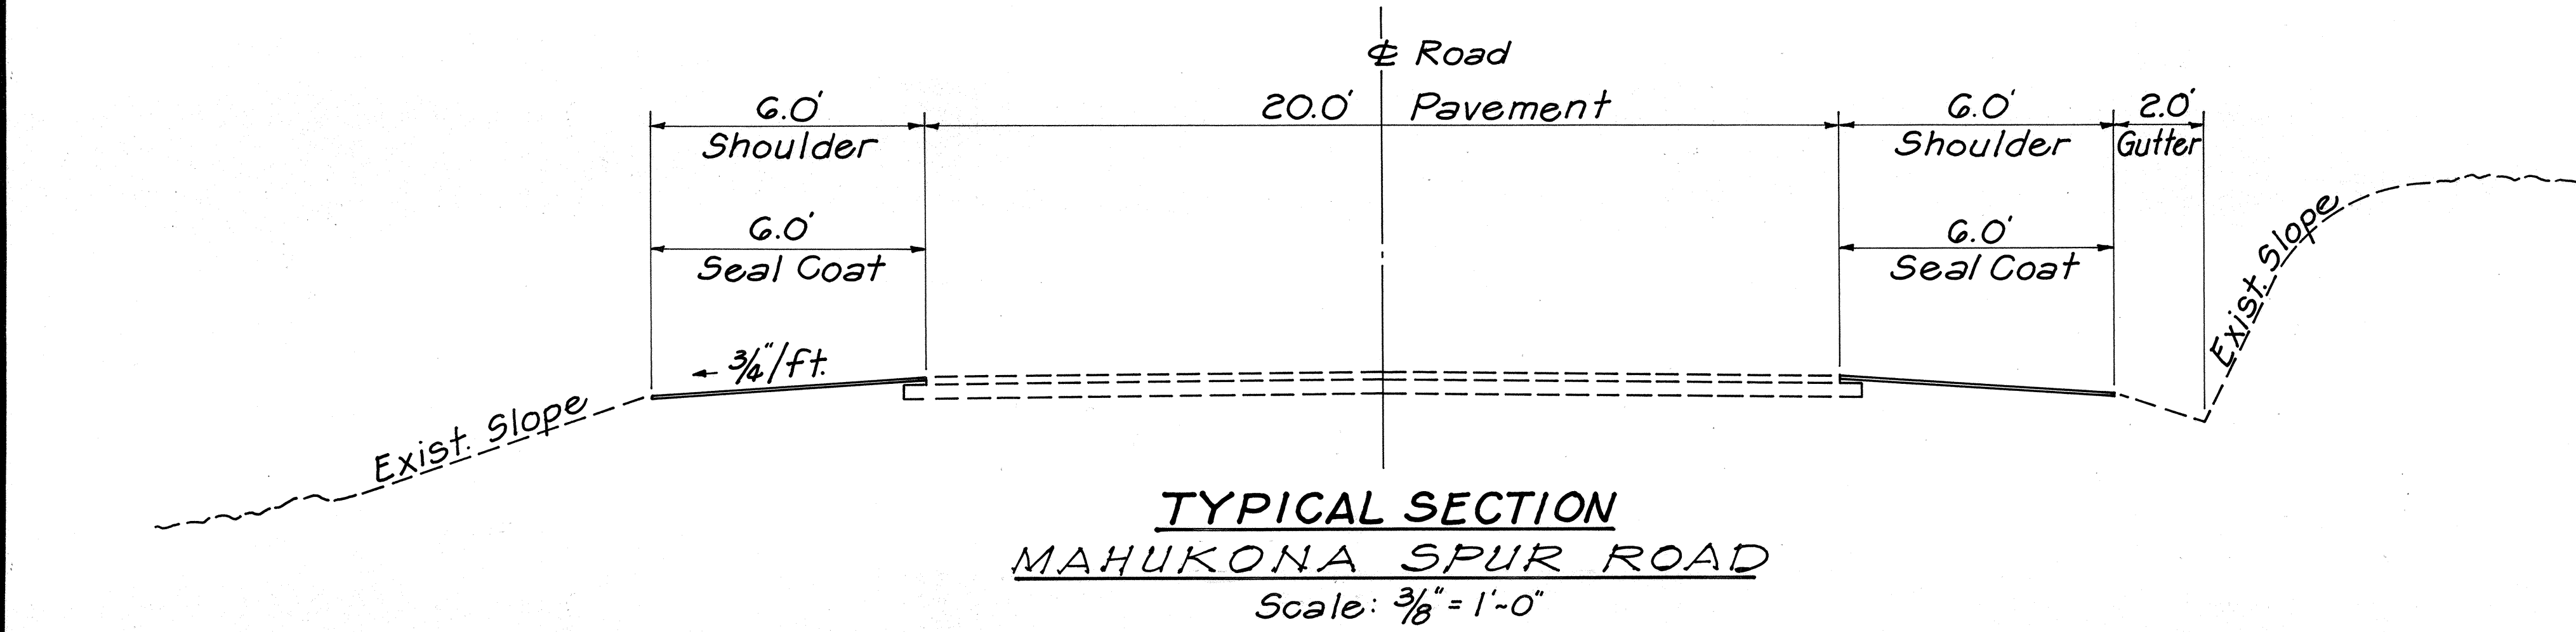
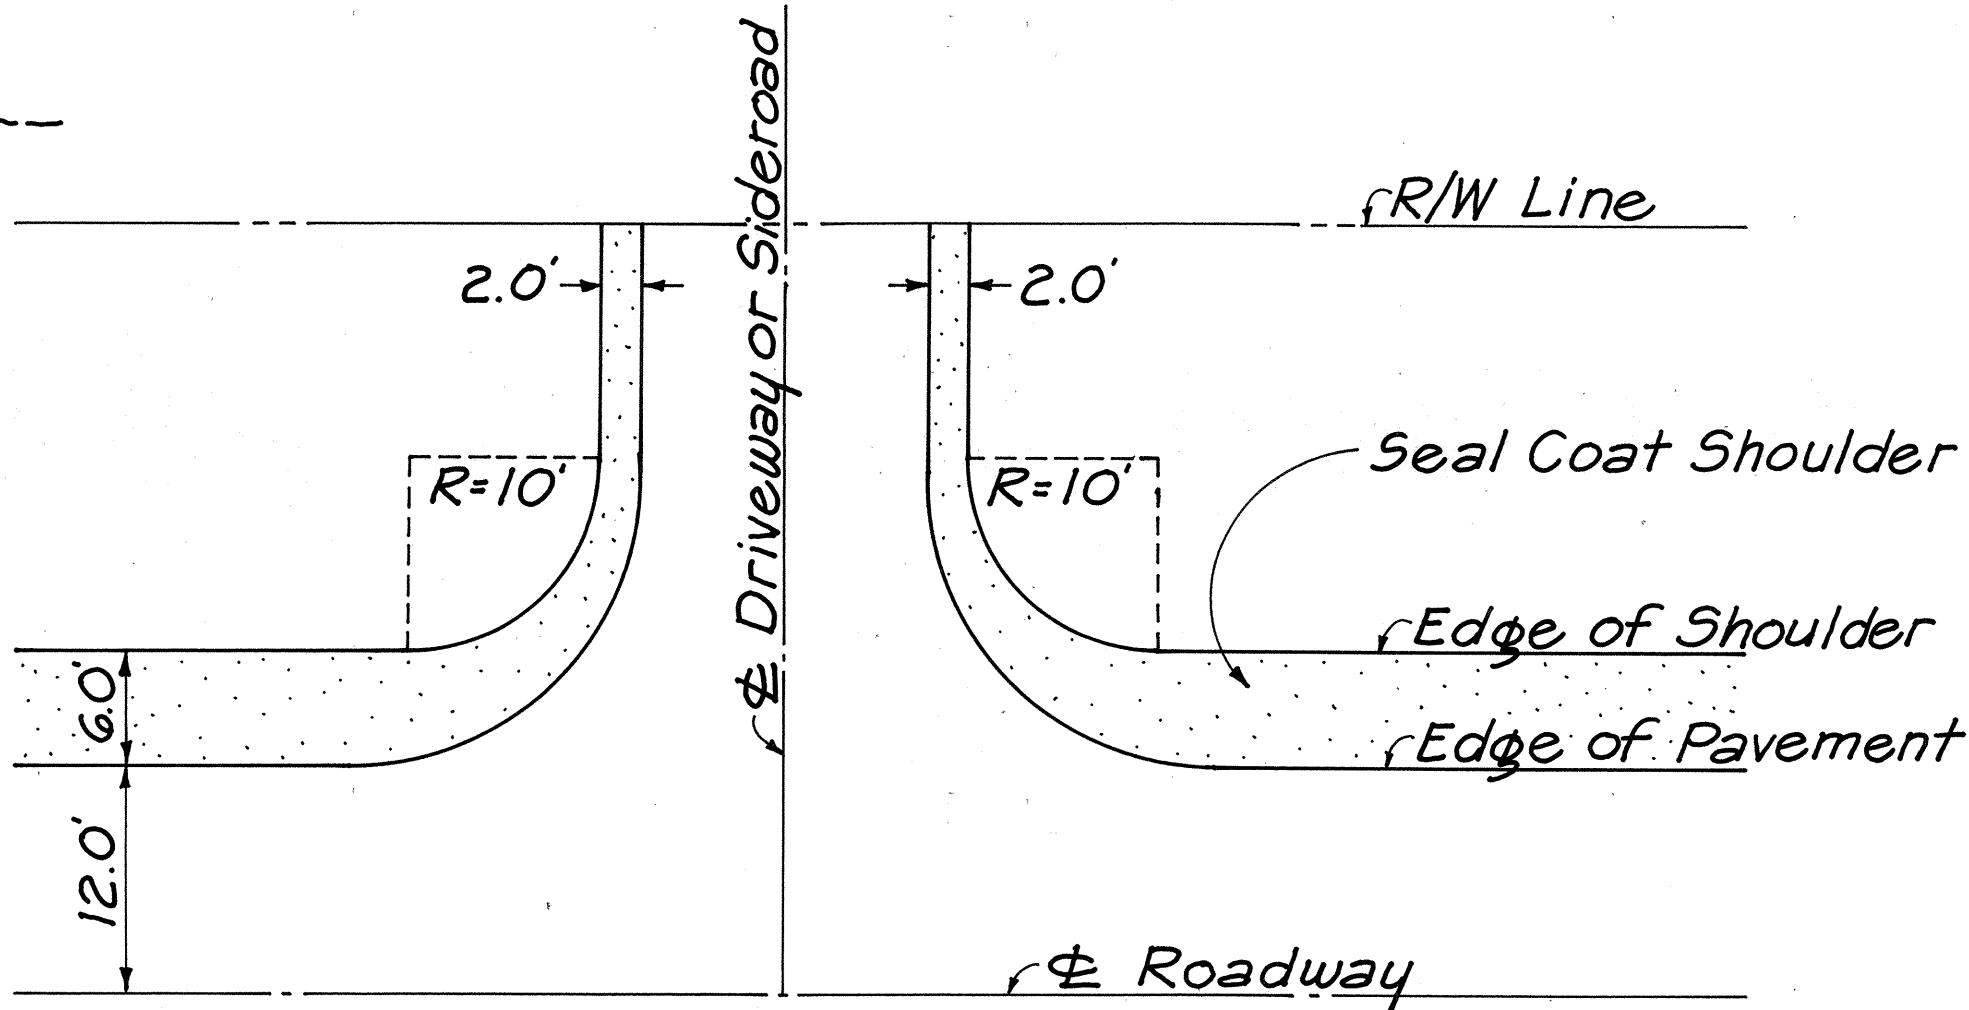


FED. ROAD DIST. NO.	STATE	FED-AID PROJ. NO.	FISCAL YEAR	SHEET NO.	TOTAL SHEETS
HAWAII	HAW.	270A-01-79	1979	2	18

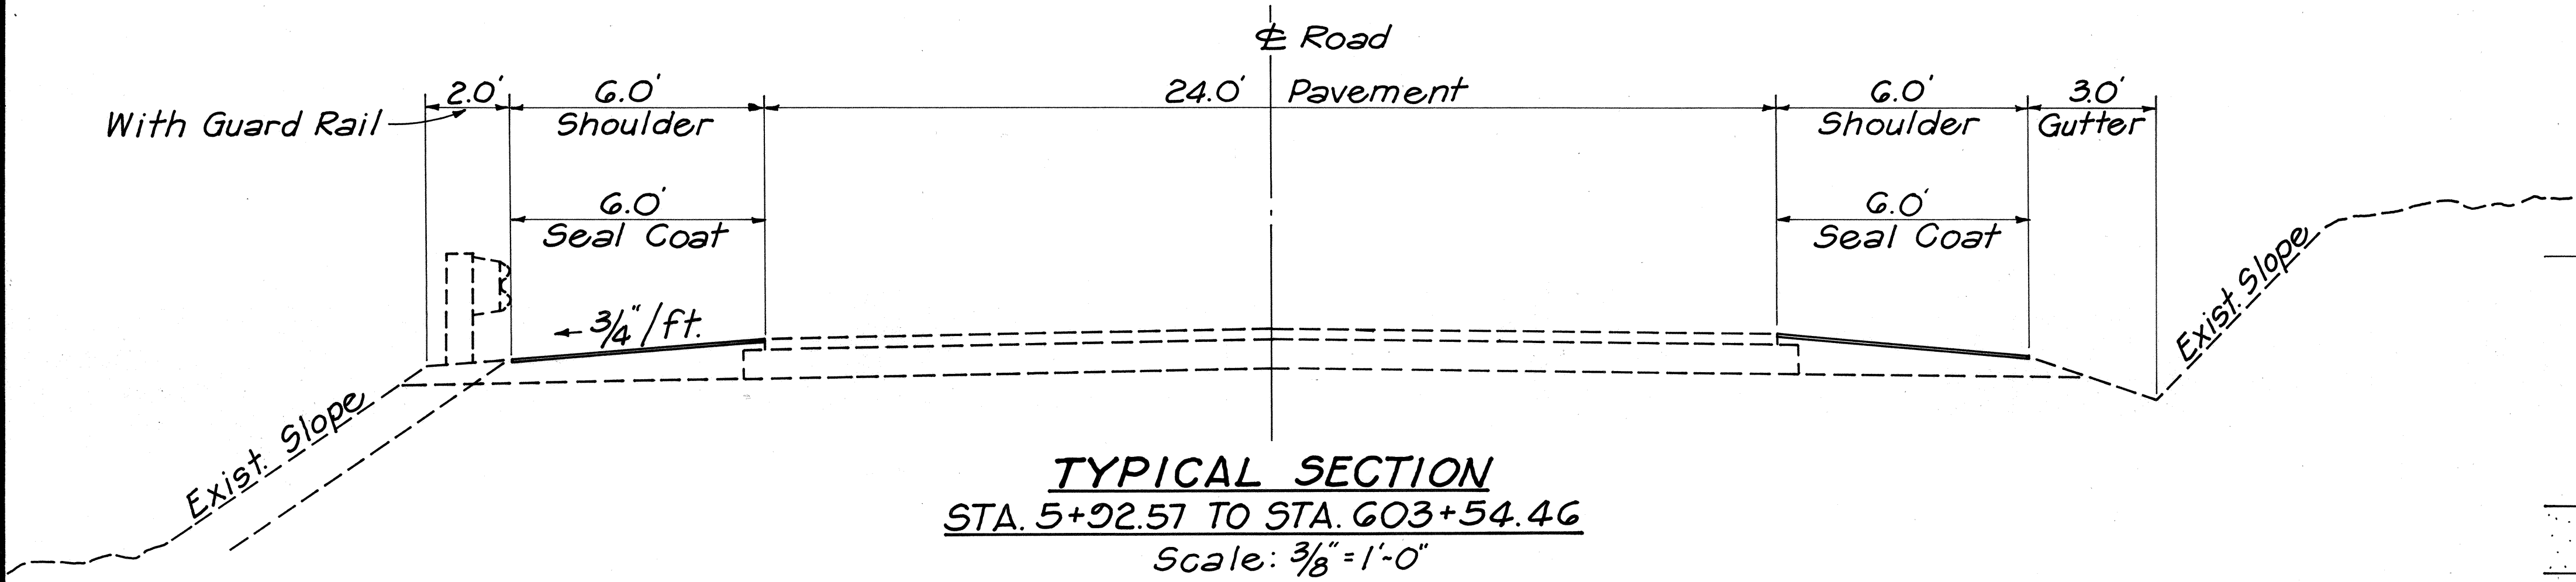

GENERAL NOTES

- Existing pavement and structures in shoulder areas shall be excluded from shoulder treatment and the Contractor shall exercise reasonable care to prevent disturbing any such existing pavement and structures within the limits of work.
- Edge of pavement striping to be done by others.
- Shoulder stabilization work to include 525'± of Mahukona Spur Road.

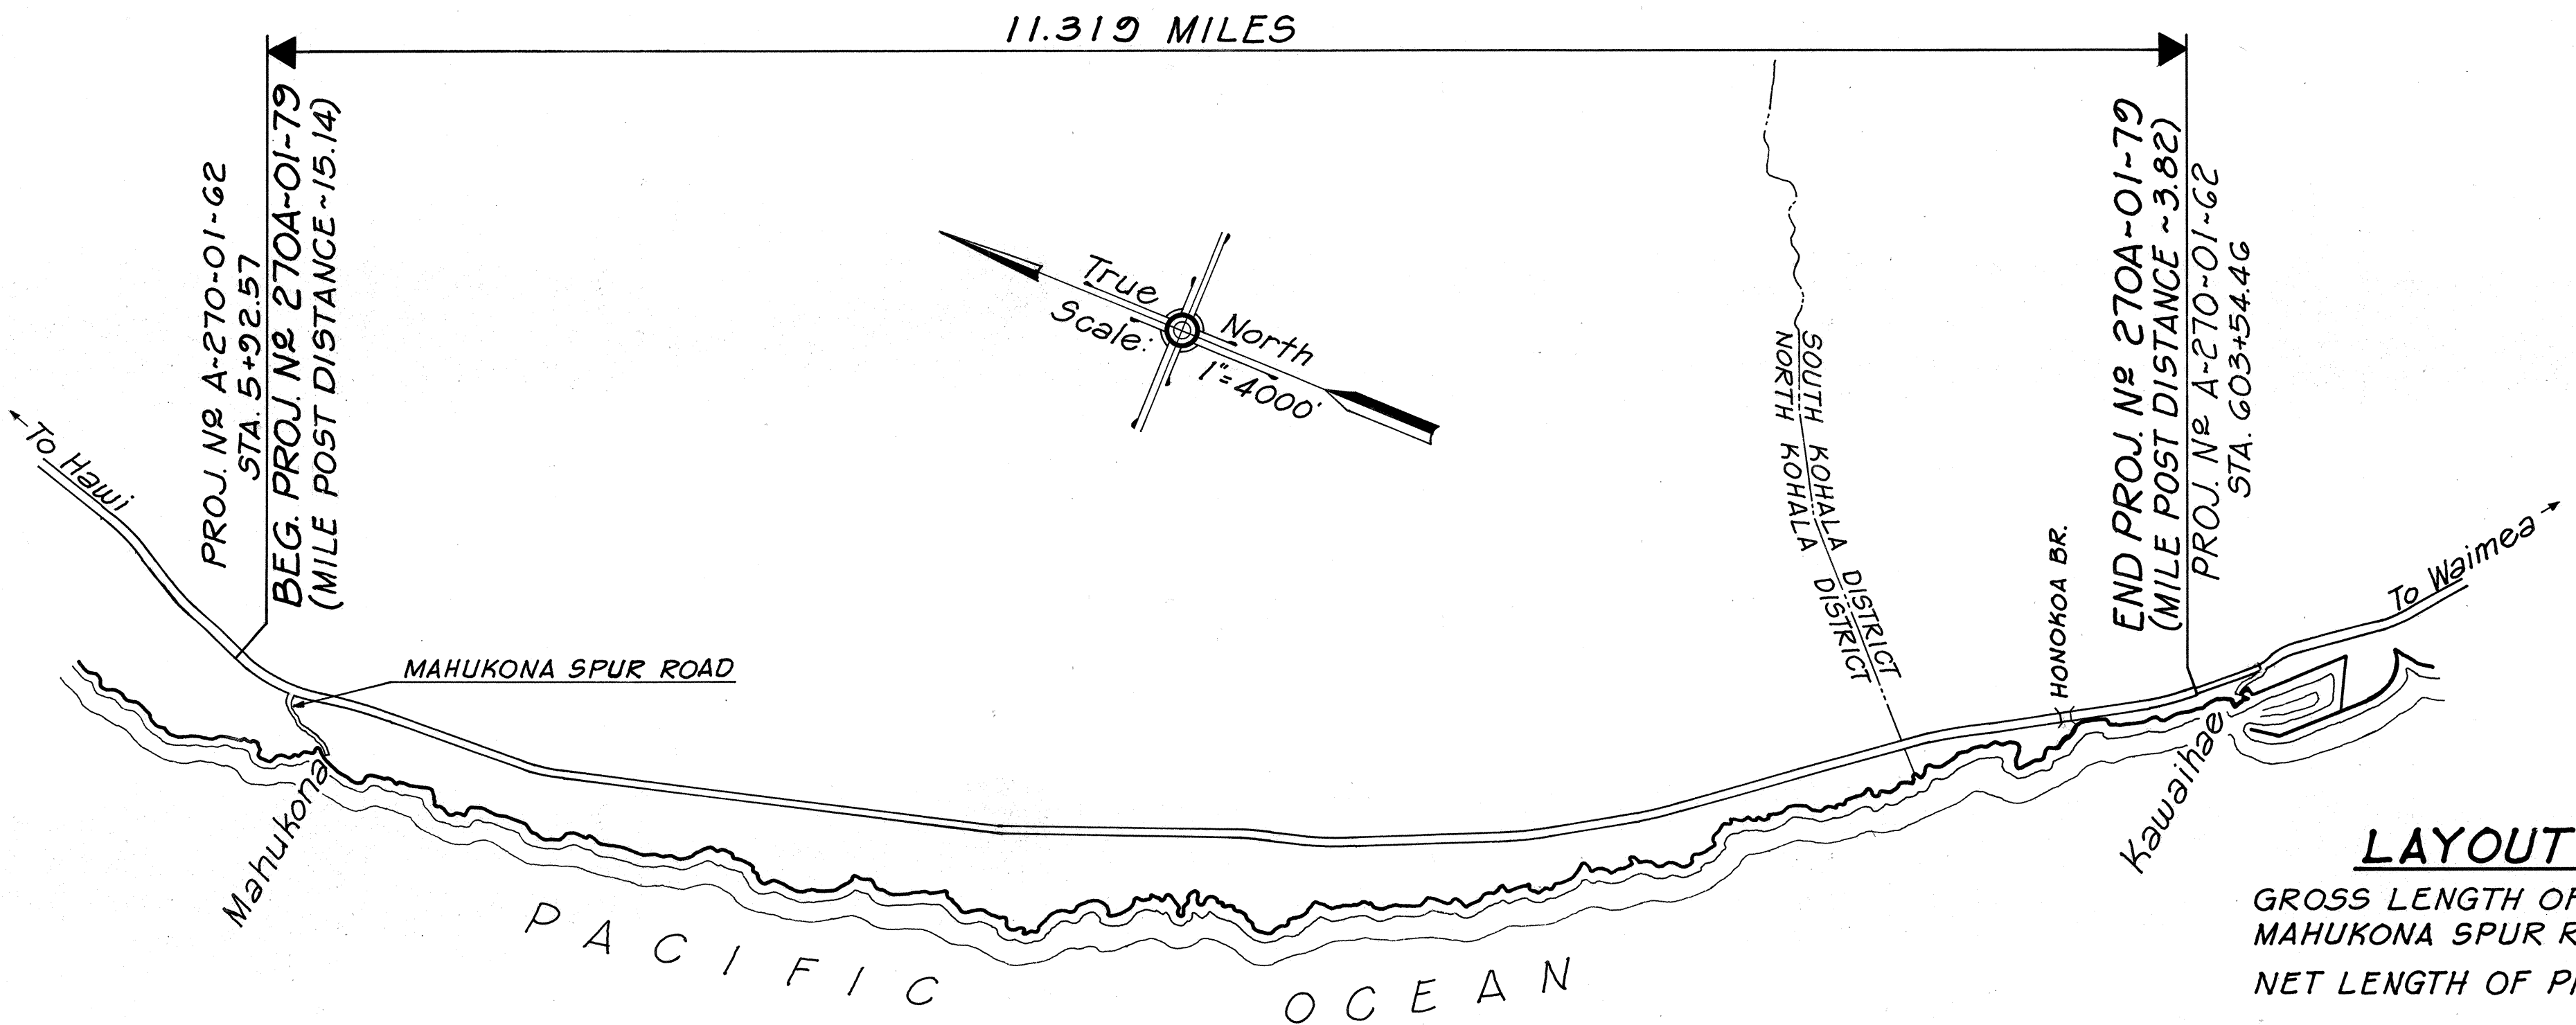

GROSS LENGTH OF PROJECT	11.319 MILES
MAHUKONA SPUR ROAD	0.022 "
NET LENGTH OF PROJECT	11.418 MILES

STATE OF HAWAII
DEPARTMENT OF TRANSPORTATION
HIGHWAYS DIVISION

SHOULDER STABILIZATION
KAWAIHAE - MAHUKONA ROAD
PROJECT NO. 270A-01-79
NORTH & SOUTH KOHALA, HAWAII

Scale: As Noted
Date: February, 1979
SHEET NO. 1 OF 1 SHEETS

ORIGINAL PLAN	SURVEY PLOTTED BY	DATE
NOTE BOOK	DRAWN BY	
	DESIGNED BY	
	QUANTITIES BY	
	CHECKED BY	