




FED. ROAD DIST. NO.	STATE	PROJ. NO.	FISCAL YEAR	SHEET NO.	TOTAL SHEETS
HAWAII	HAW.	HWT-H-06-94	1994	4	7

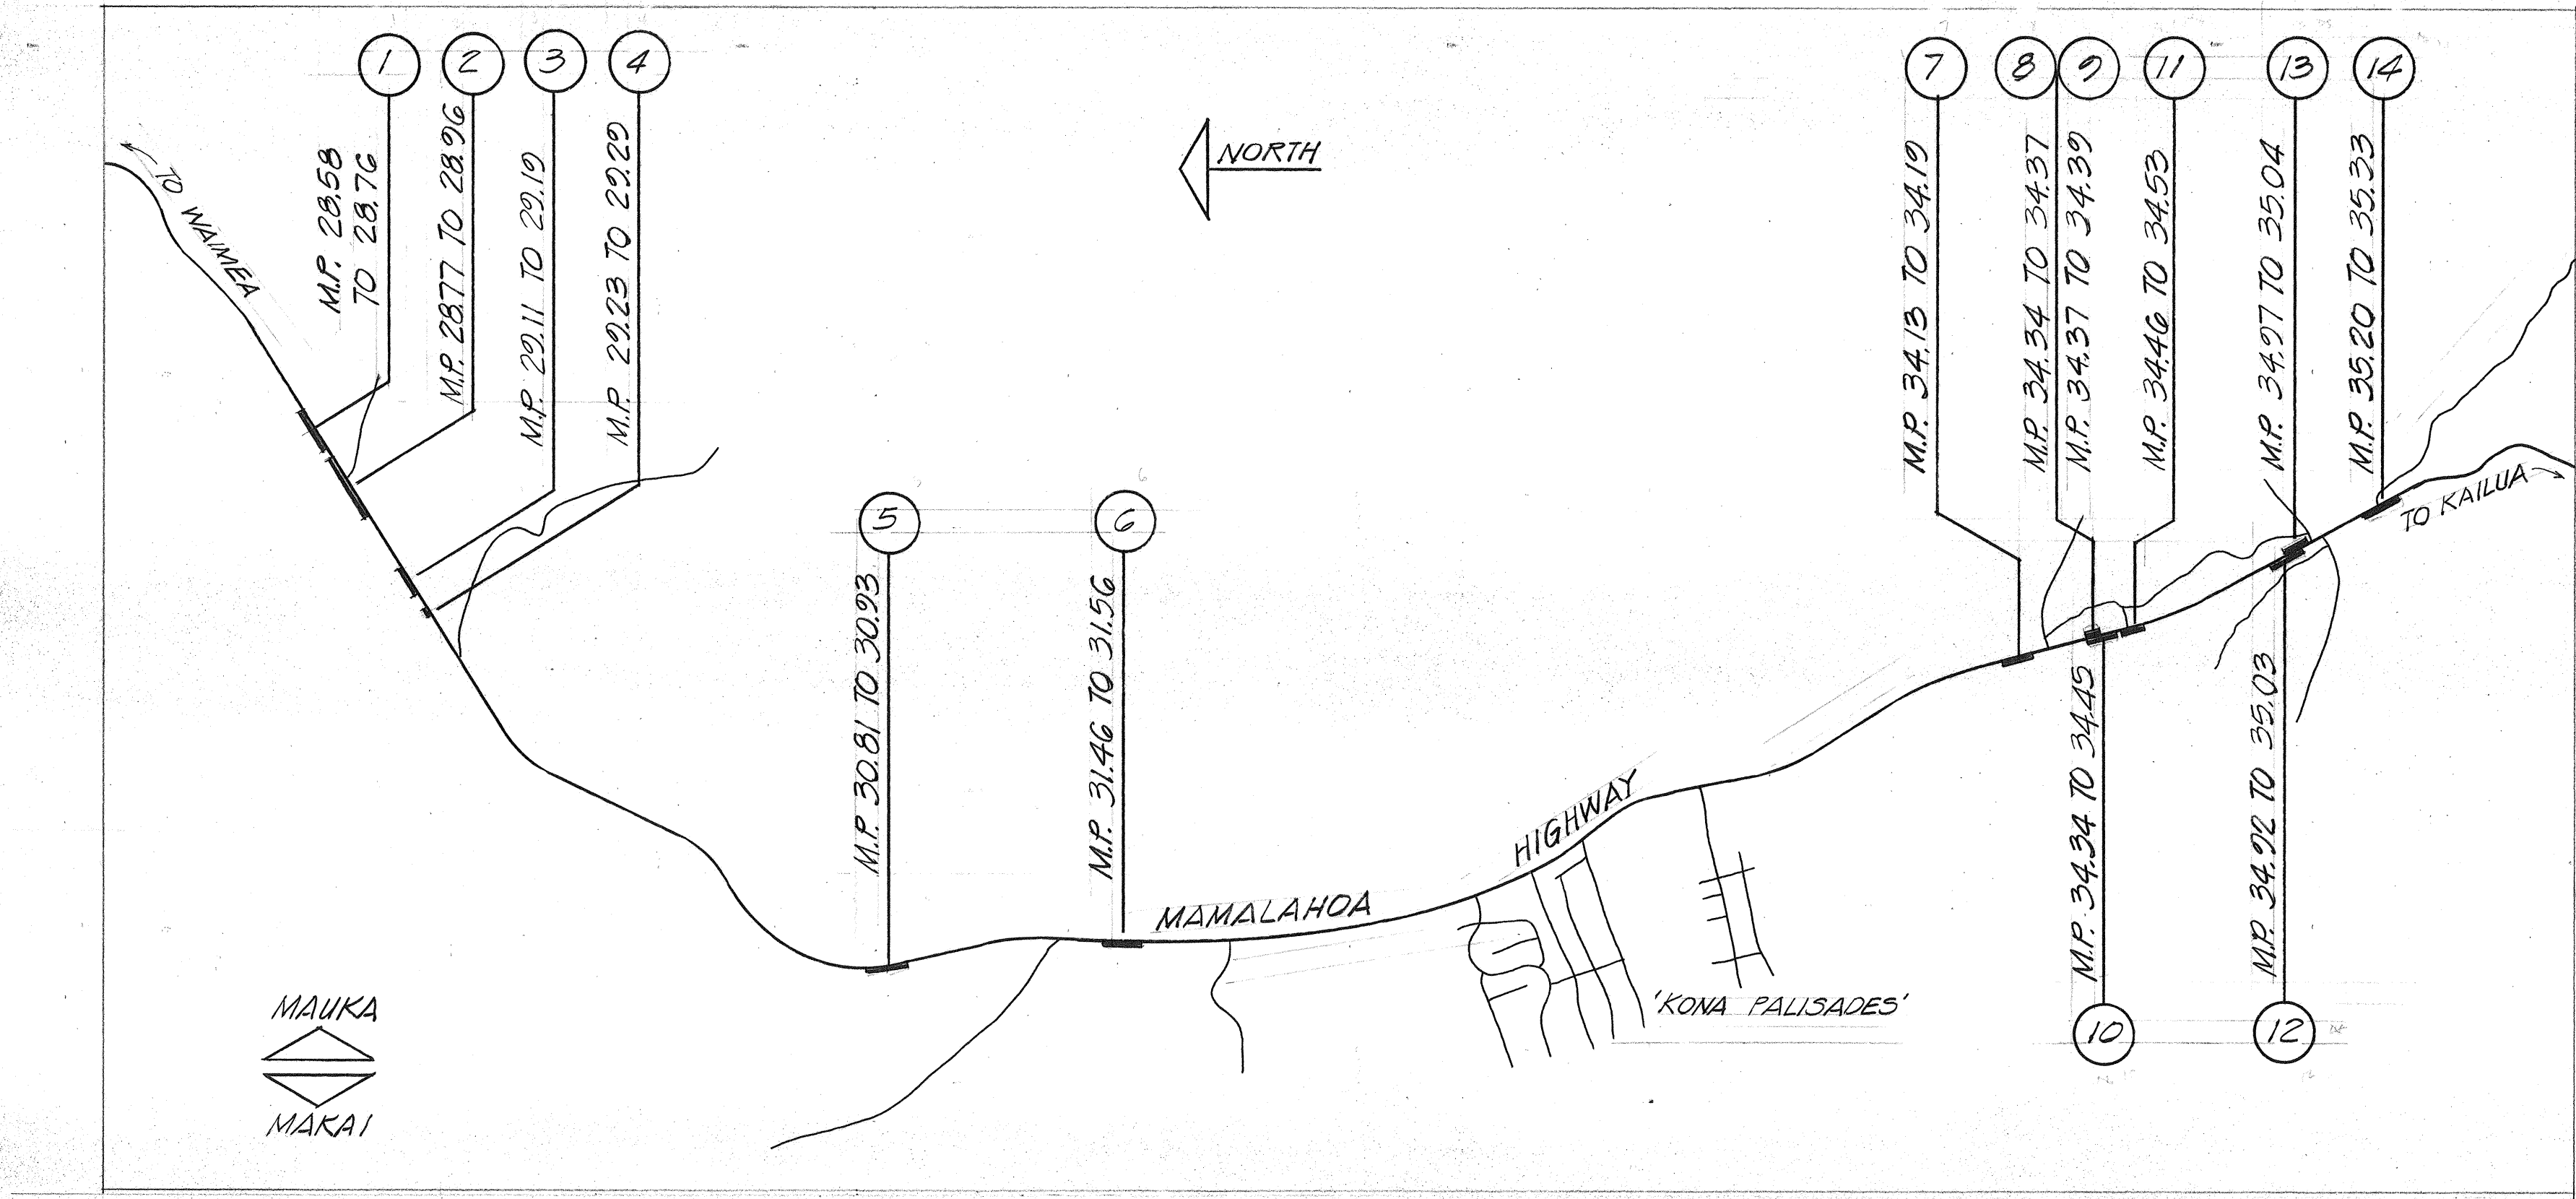


ROUTE 190B - NORTH KONA
(M.P. 28.58 TO M.P. 35.33)

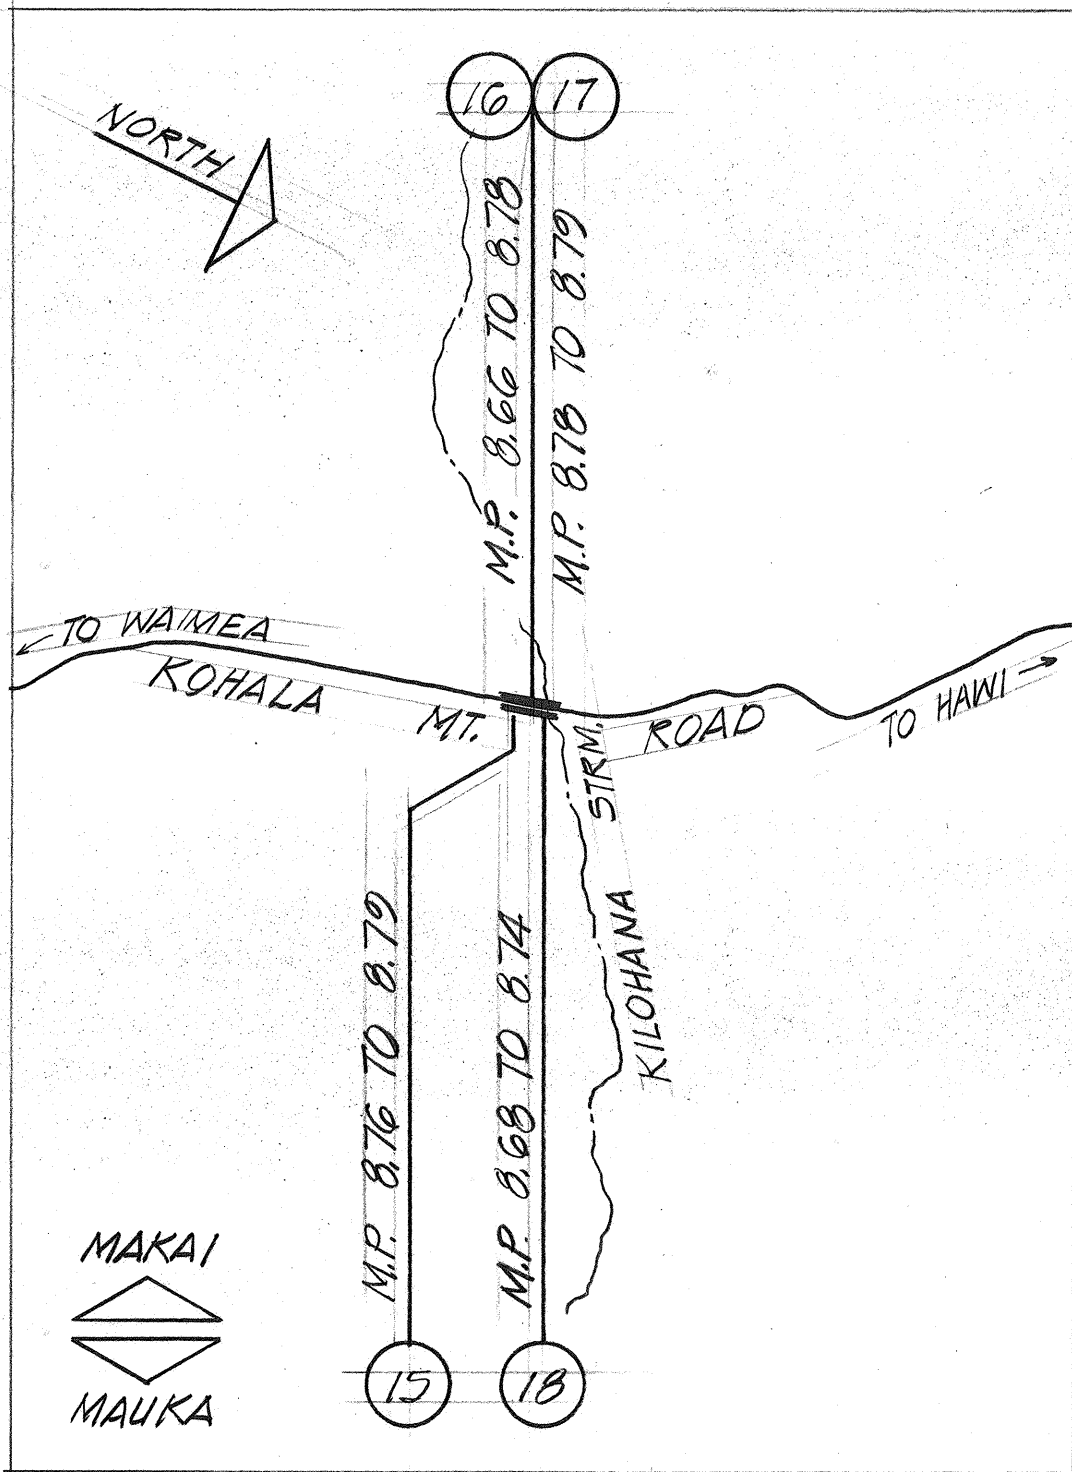


ROUTE 250A - NORTH KOHALA
(M.P. 8.66 TO M.P. 8.79, M.P. 12.75 TO M.P. 12.94)

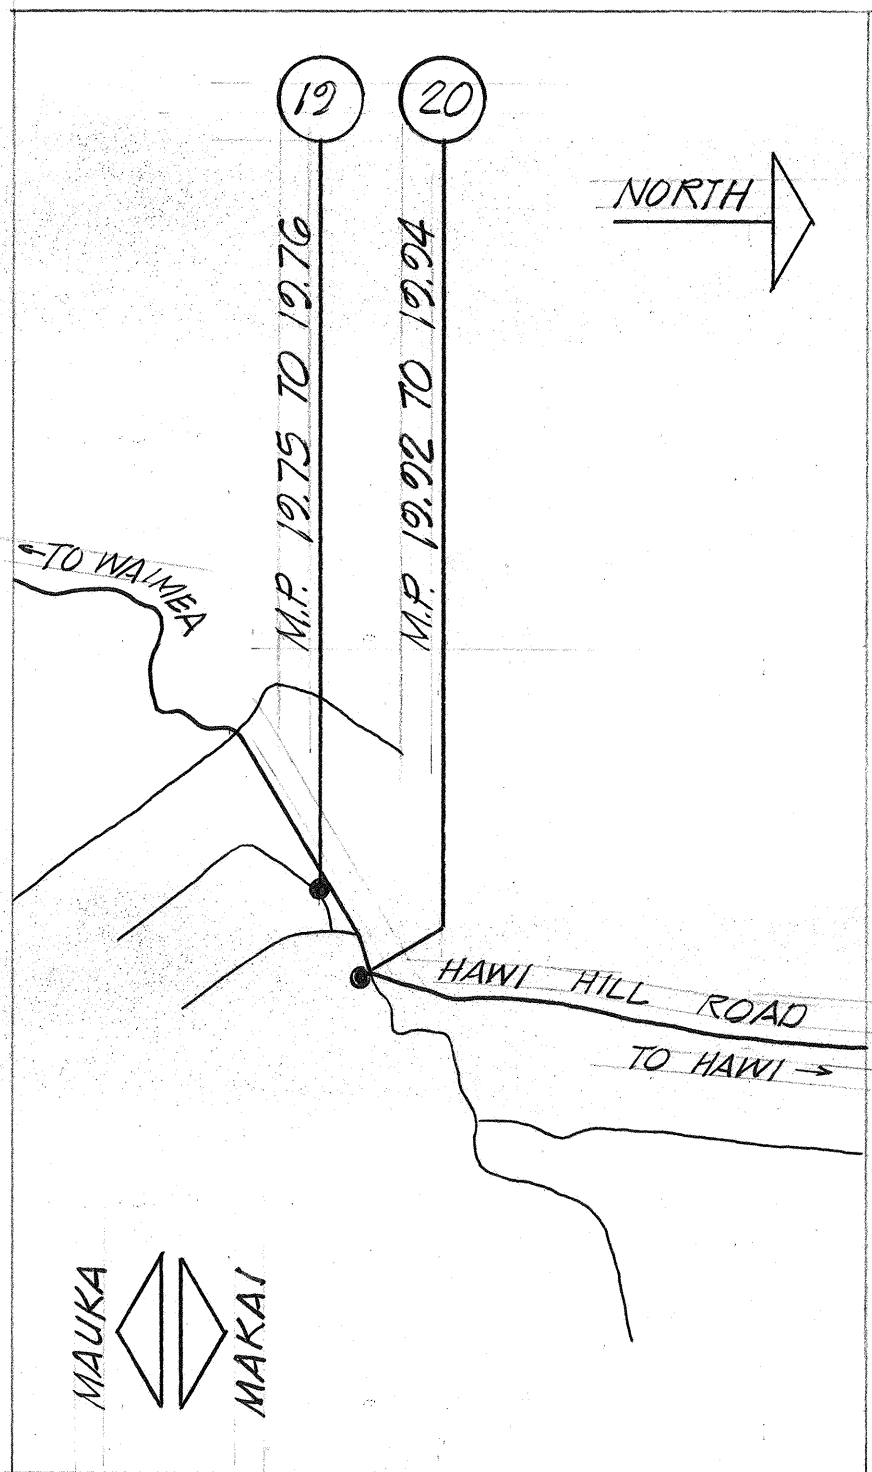

ROUTE 19H - NORTH HILO
(M.P. 23.04 TO M.P. 23.07)

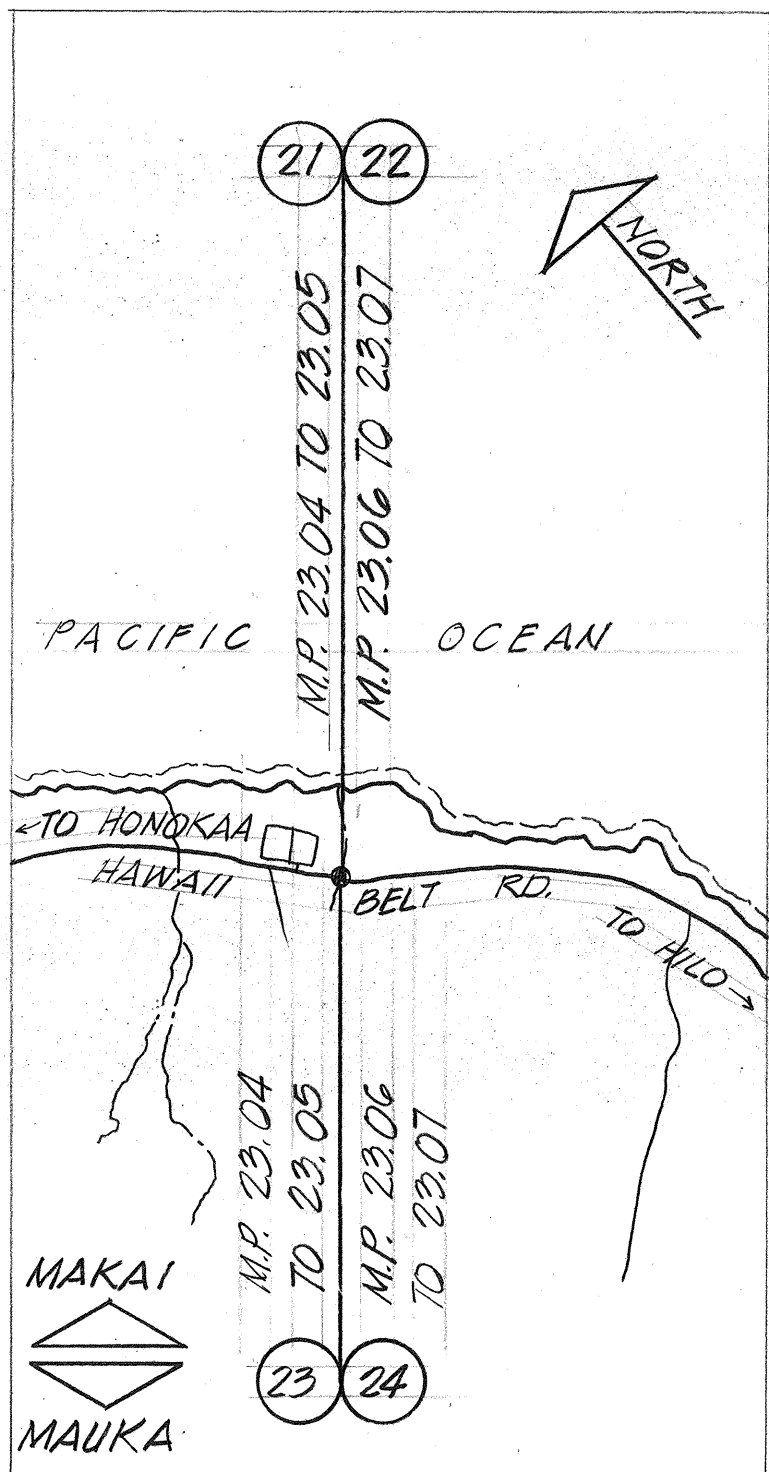

ROUTE 19F - HAMAKUA
(M.P. 50.59 TO M.P. 51.98)

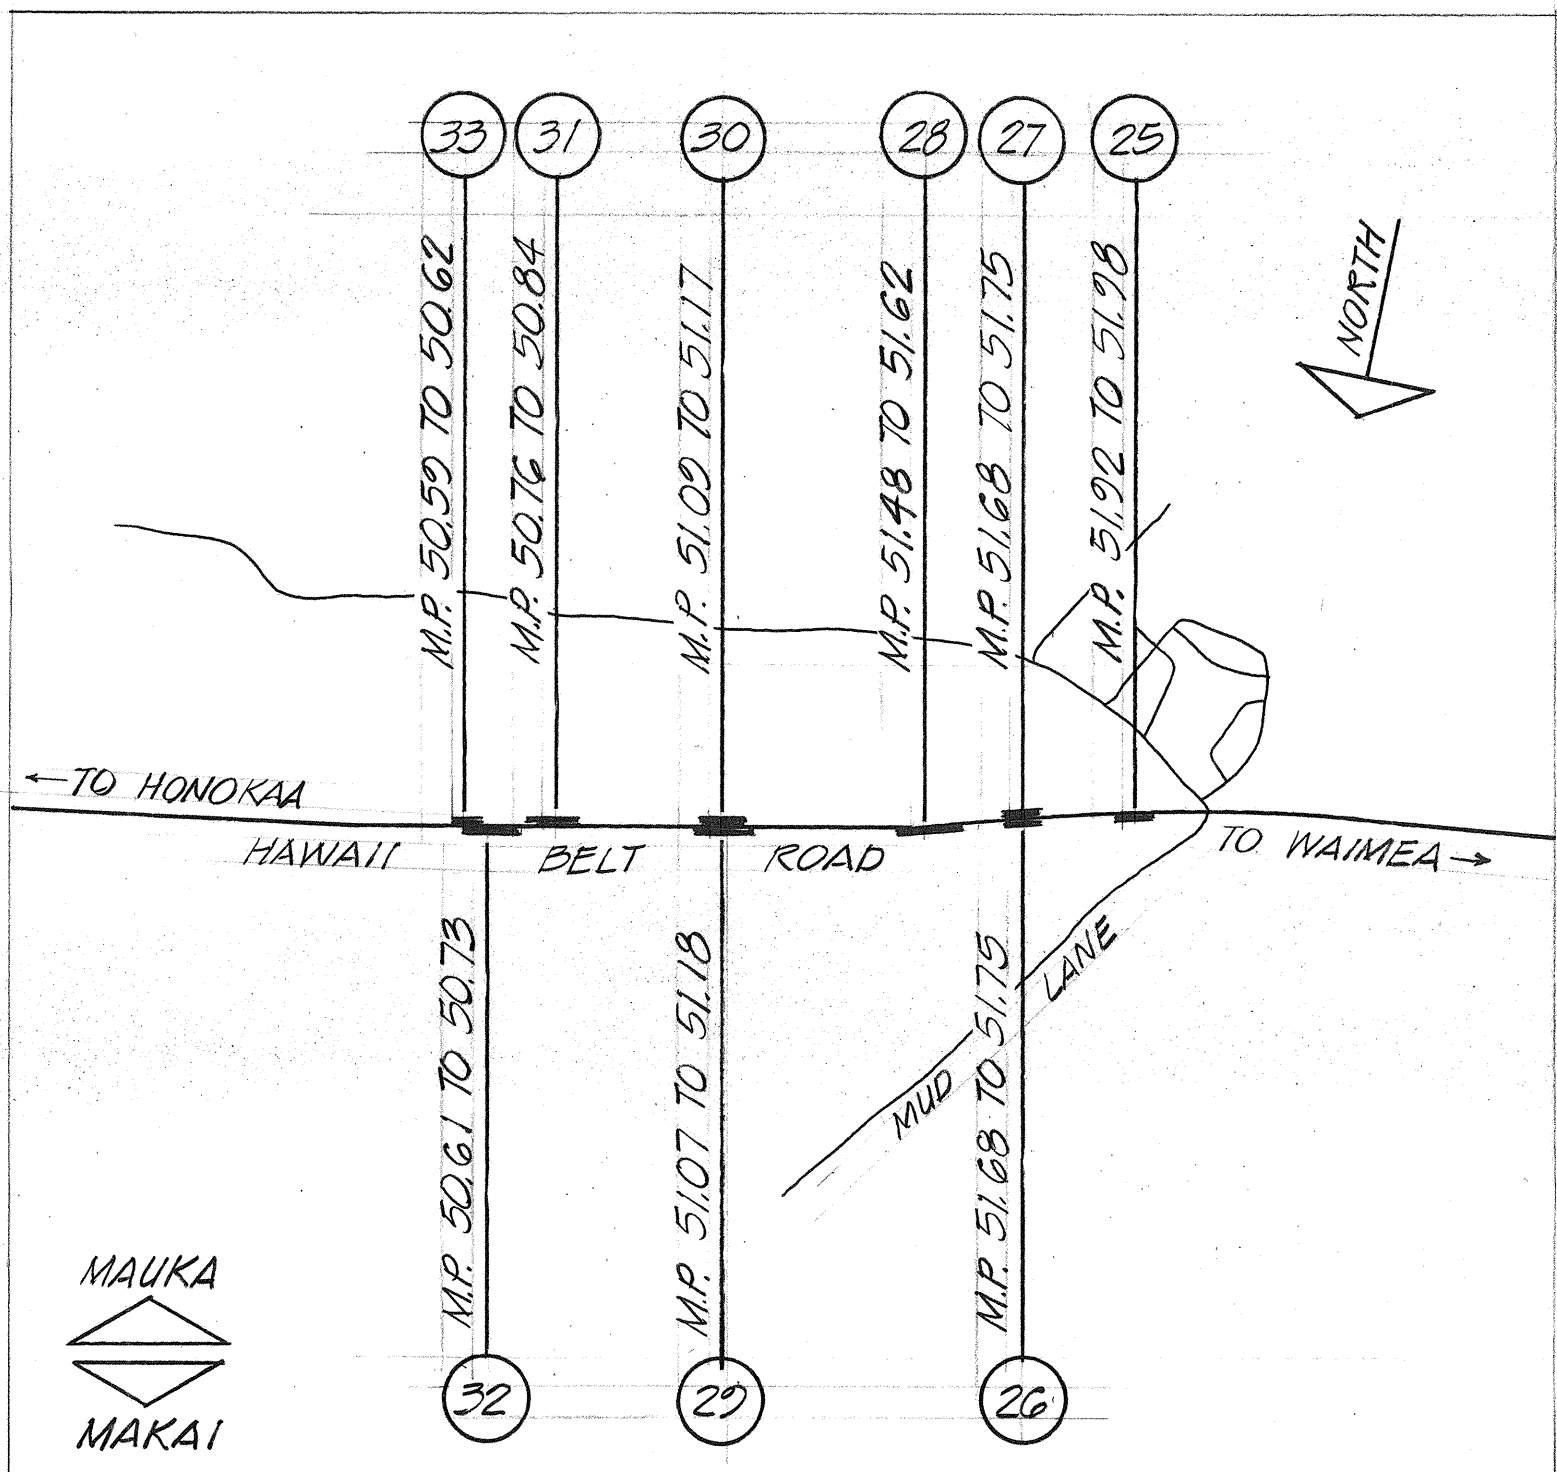

STATE OF HAWAII
DEPARTMENT OF TRANSPORTATION
HIGHWAYS DIVISION

GUARDRAIL LOCATION PLAN

GUARDRAIL AND SHOULDER IMPROVEMENTS
AT VARIOUS LOCATIONS ON HAWAII
PROJECT NO. HWT-H-06-94

Scale: As Noted DATE: MAY 1994

SHEET No. 1 OF 1 SHEETS

ORIGINAL PLAN	DATE
SURVEY PLOTTED BY	
DRAWN BY	
DESIGNED BY	
QUANTITIES BY	
CHECKED BY	
NO.	