



FED. ROAD DIST. NO.	STATE	PROJ. NO.	FISCAL YEAR	SHEET NO.	TOTAL SHEETS
HAWAII	HAW.	HWY-H-06-94	1994	6	7

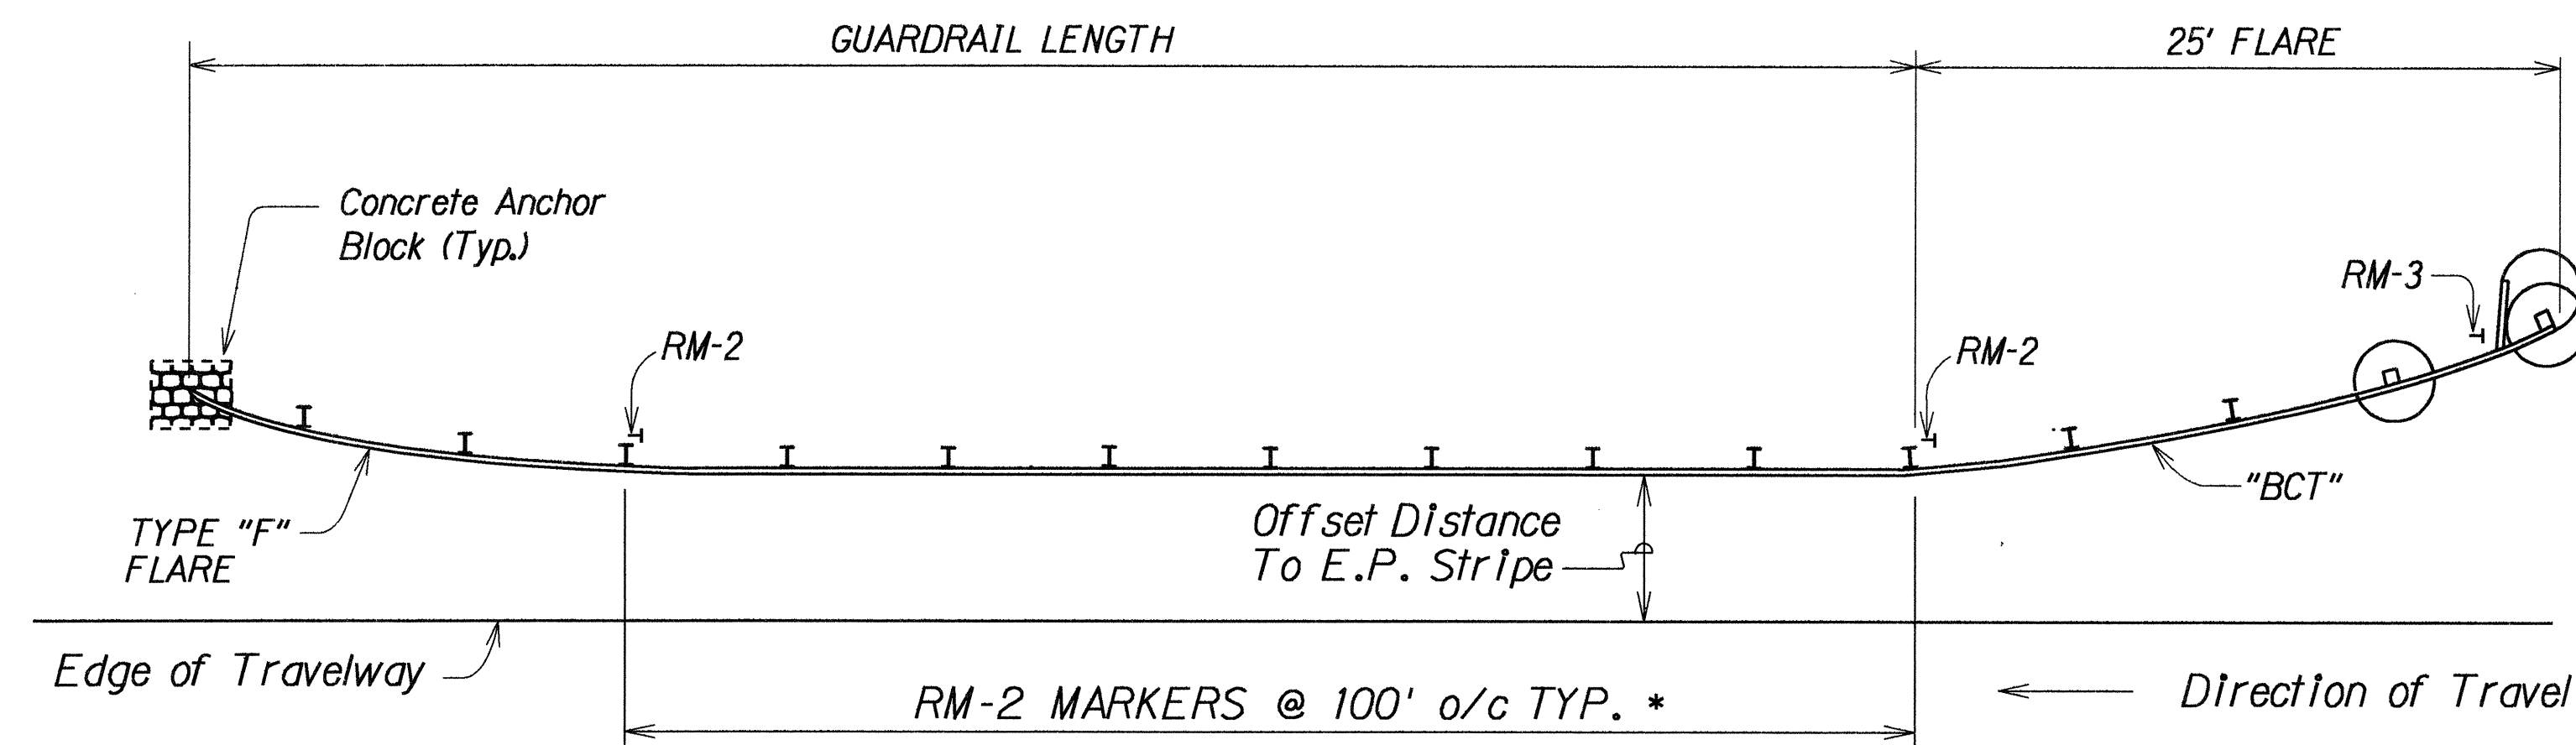

TYPICAL @ "BCT" & "F" END TREATMENT

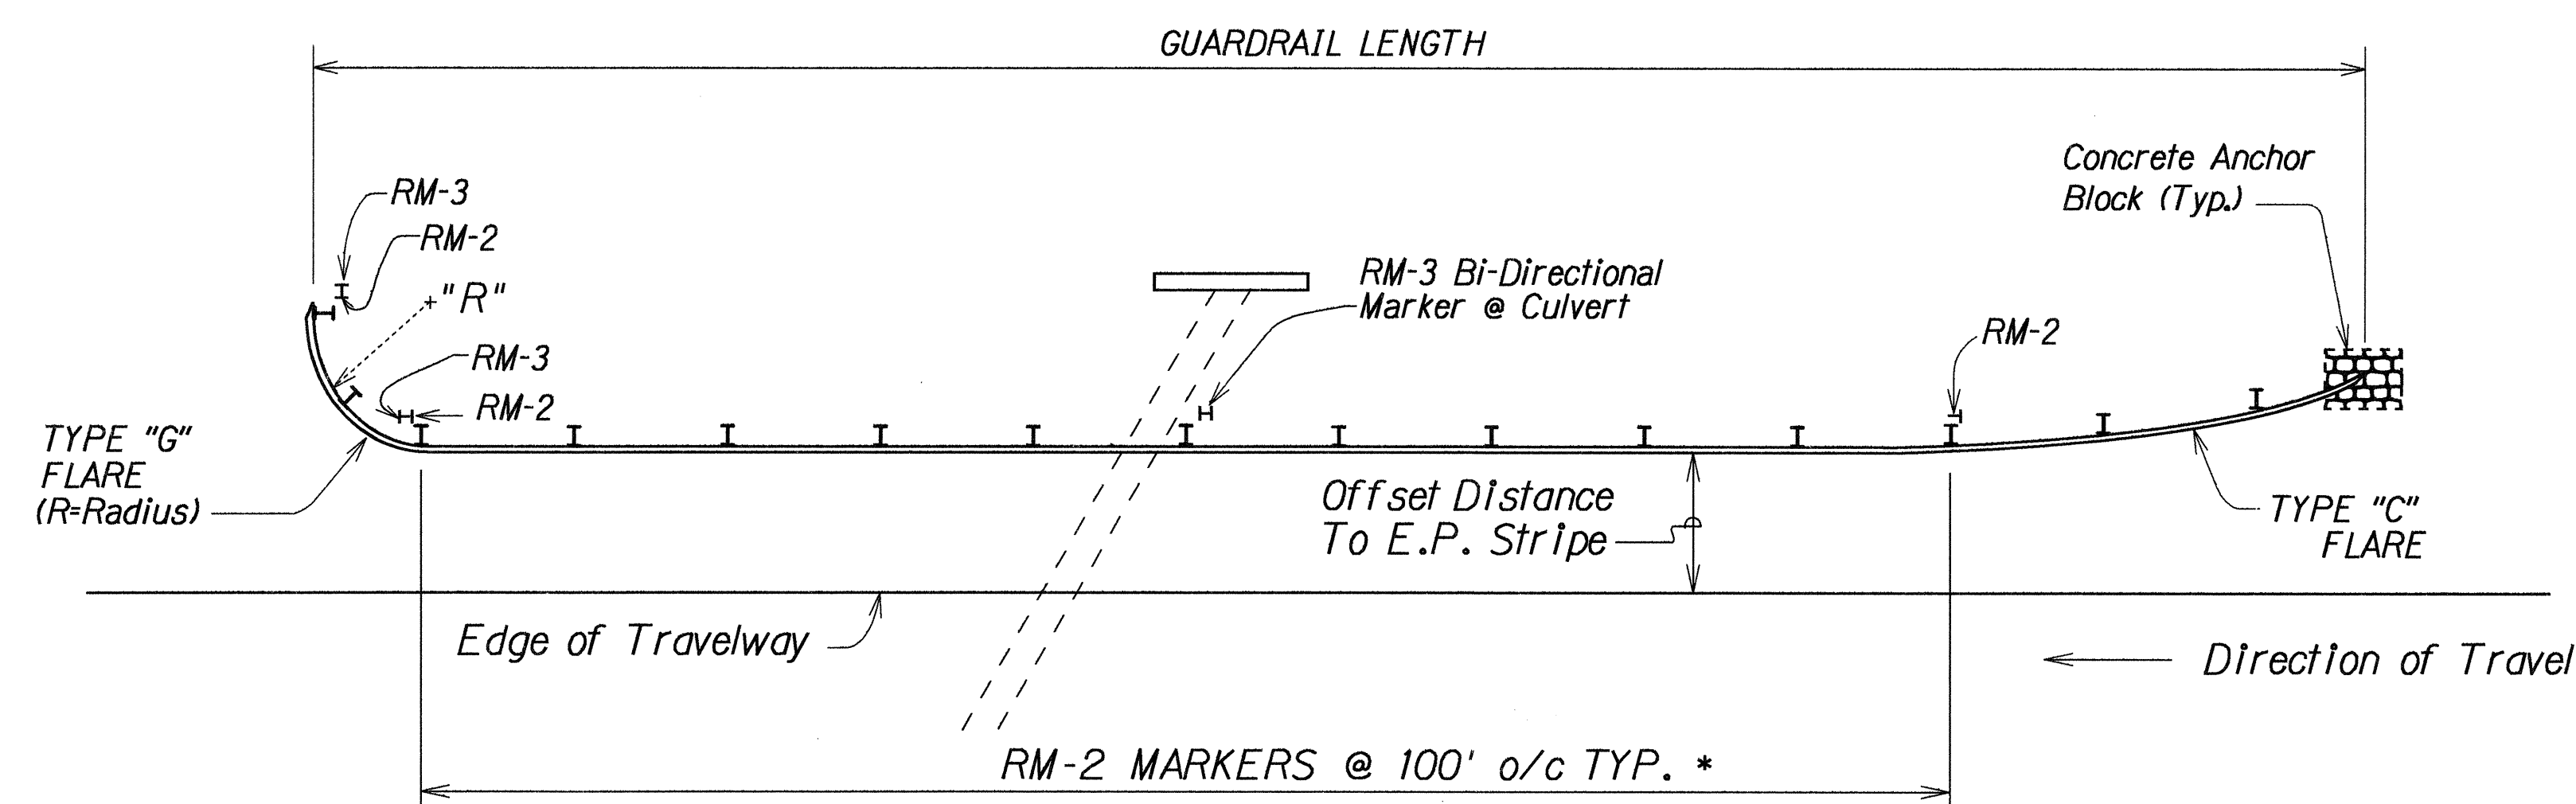

TYPICAL @ "G" & "C" END TREATMENT

NOTE:

- * Exact location of Reflector Markers shall be determined in the field by the Engineer.
- * All Guardrail Sections shall be 12'-6" in length.

TYPICAL REFLECTOR MARKER INSTALLATION

Not To Scale

STATE OF HAWAII
DEPARTMENT OF TRANSPORTATION
HIGHWAYS DIVISION

REFLECTOR MARKER DETAIL

GUARDRAIL & SHOULDER IMPROVEMENTS
AT VARIOUS LOCATIONS ON HAWAII
PROJECT NO. HWY-H-06-94

Scale: As Shown Date: May, 1994

SHEET No. 1 OF 1 SHEETS