

INDEX TO DRAWINGS	
SHEET NO.	DESCRIPTION
1	TITLE SHEET
2	STANDARD PLANS SUMMARY
3	TYPICAL SECTIONS AND GENERAL NOTES
4	GUARDRAIL LOCATION PLAN
5	GUARDRAIL AND REFLECTOR MARKER SCHEDULE
6	REFLECTOR MARKER DETAIL
7	BRIDGE CONNECTION DETAILS AND NOTES

STATE OF HAWAII

DEPARTMENT OF TRANSPORTATION

HIGHWAYS DIVISION

HONOLULU, HAWAII

PLANS FOR


GUARDRAIL AND SHOULDER IMPROVEMENTS

AT VARIOUS LOCATIONS ON HAWAII

PROJECT NO. HWY-H-06-94

DISTRICTS OF NORTH HILO, HAMAKUA,
NORTH KOHALA AND NORTH KONA
ISLAND OF HAWAII

FED. ROAD DIST. NO.	STATE	PROJ. NO.	FISCAL YEAR	SHEET NO.	TOTAL SHEETS
HAWAII	HAW.	HWY-H-06-94	1994	1	7

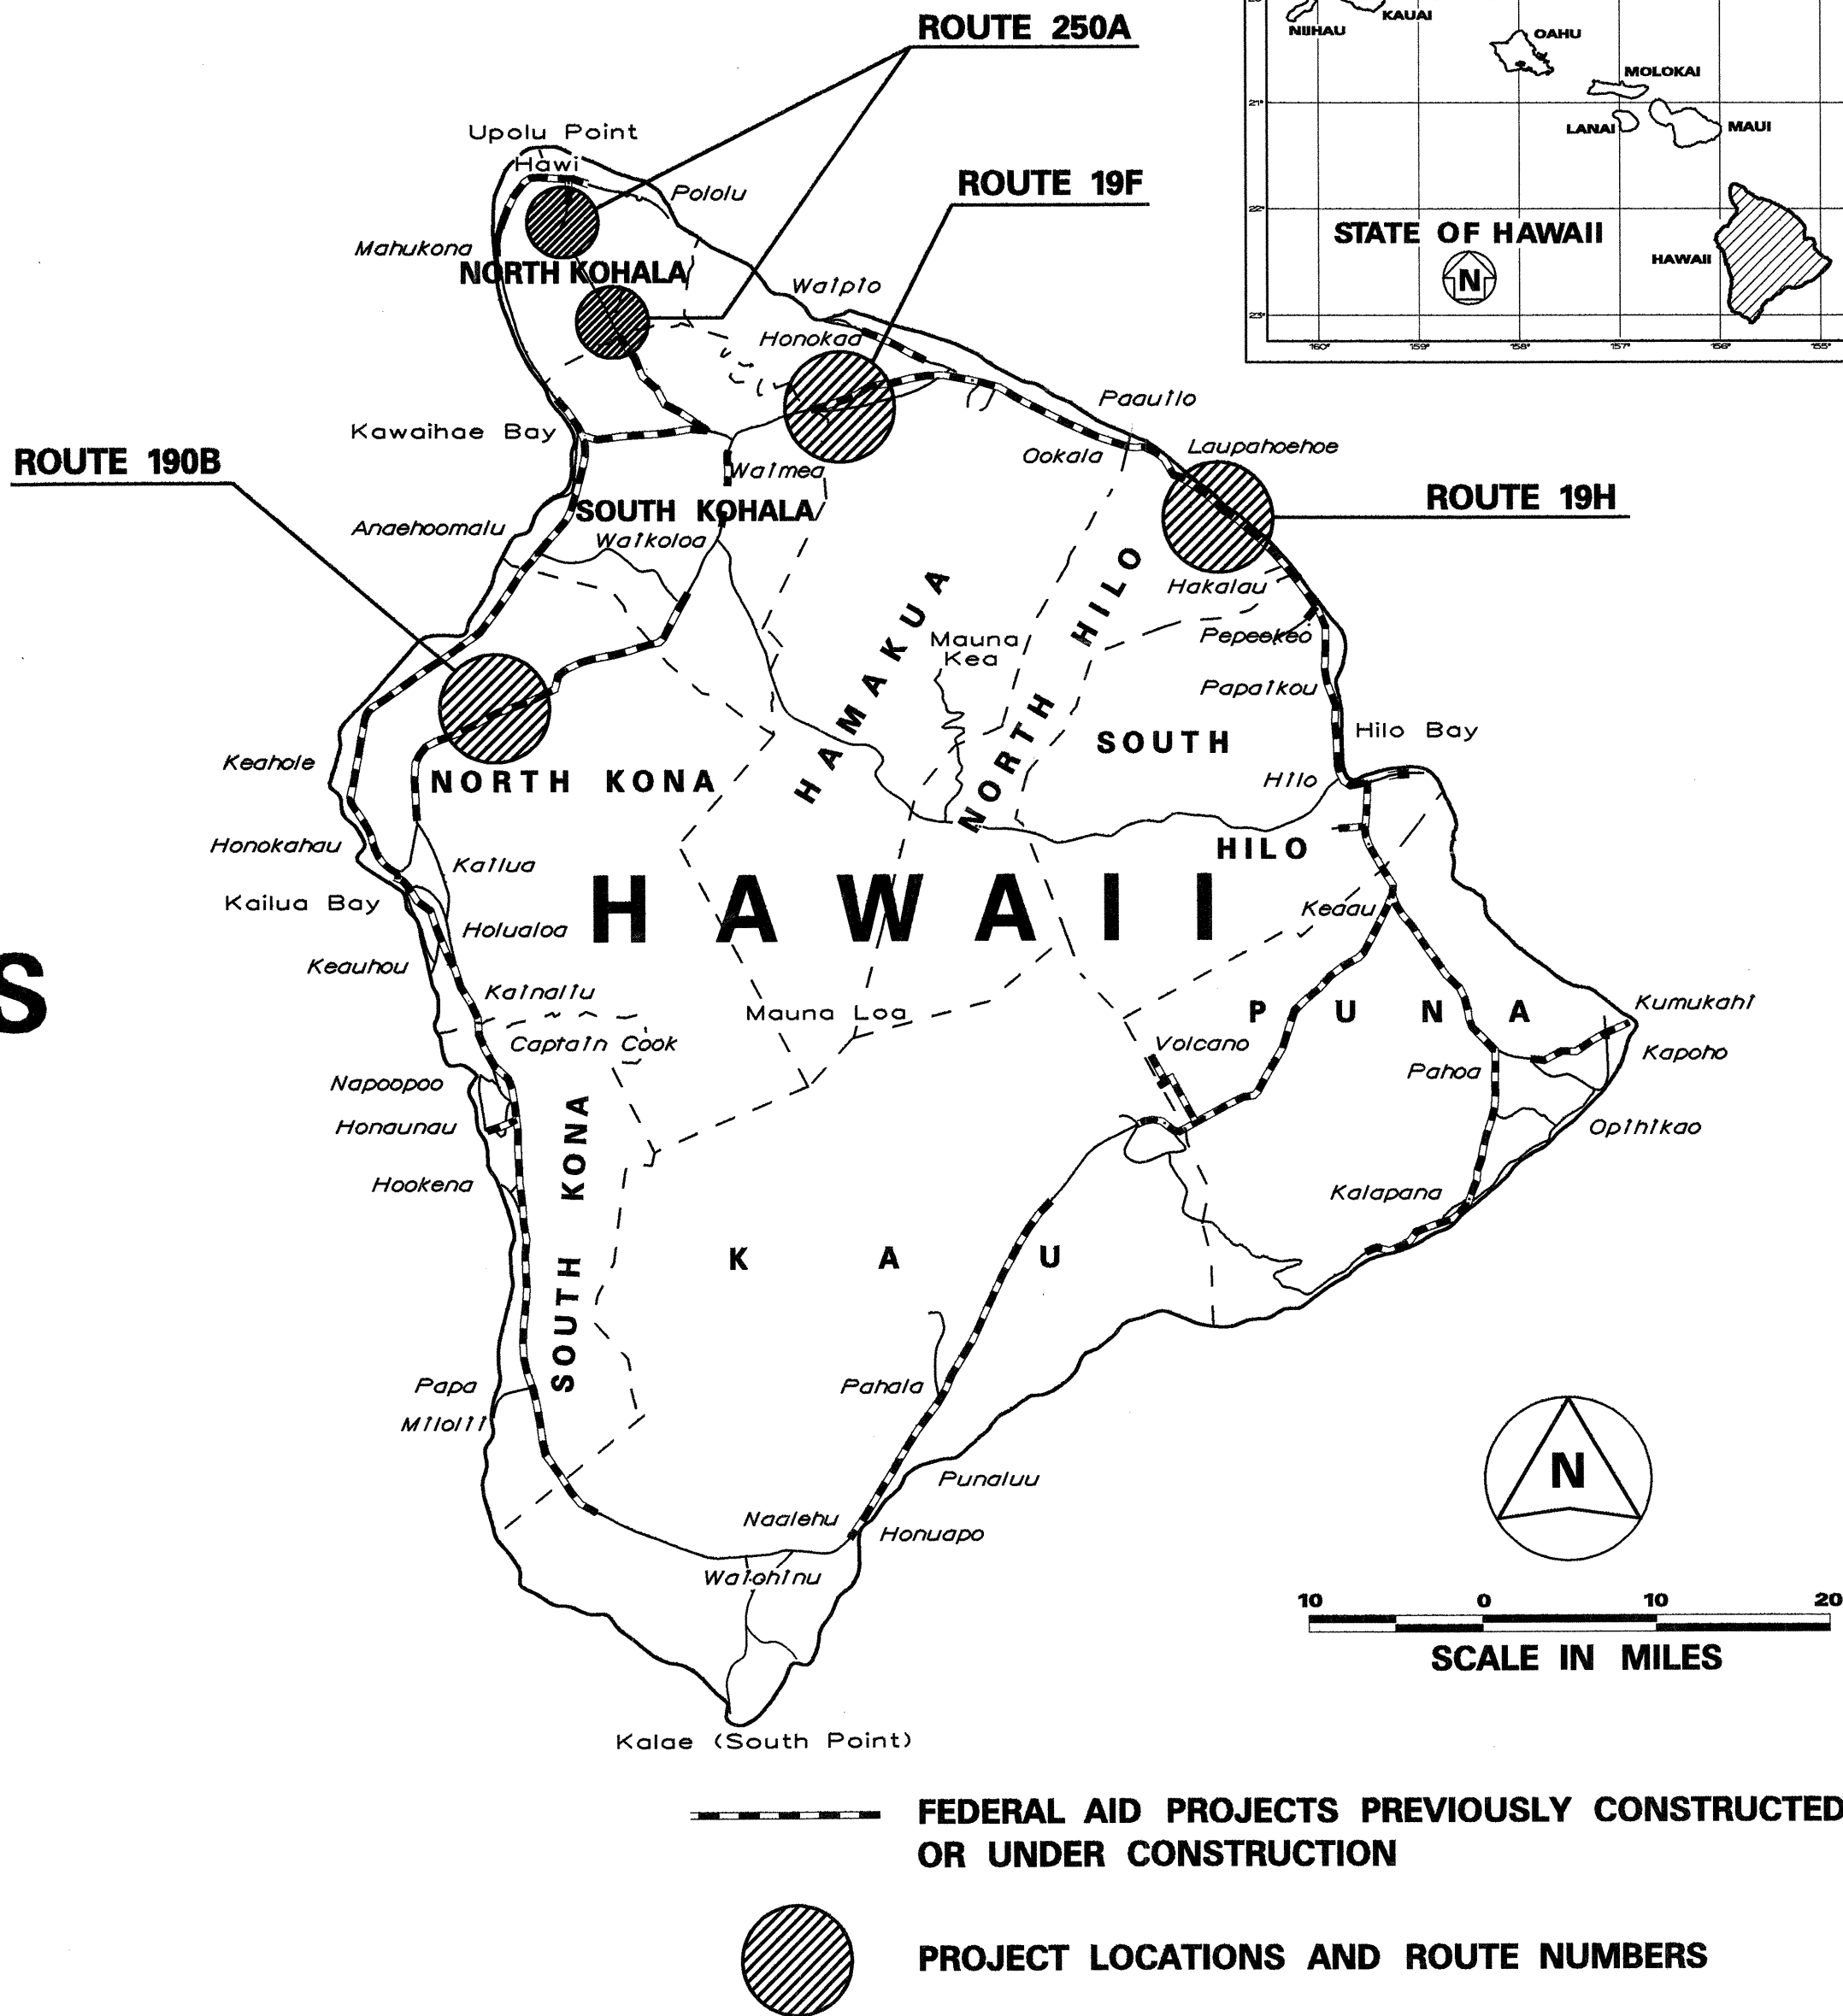

HAWAII DISTRICT

DESIGNED BY

JULIUS B. FRONDA

P. S. & E. BY

587-2246

PHONE

MAY 1994

DATE

DEPARTMENT OF TRANSPORTATION STATE OF HAWAII	
APPROVED:	
<i>[Signature]</i> DIR. OF TRANSPORTATION	5/20/94 DATE