


FED. ROAD DIST. NO.	STATE	PROJ. NO.	FISCAL YEAR	SHEET NO.	TOTAL SHEETS
HAWAII	HAW.	130B-01-83M	1983	2	10

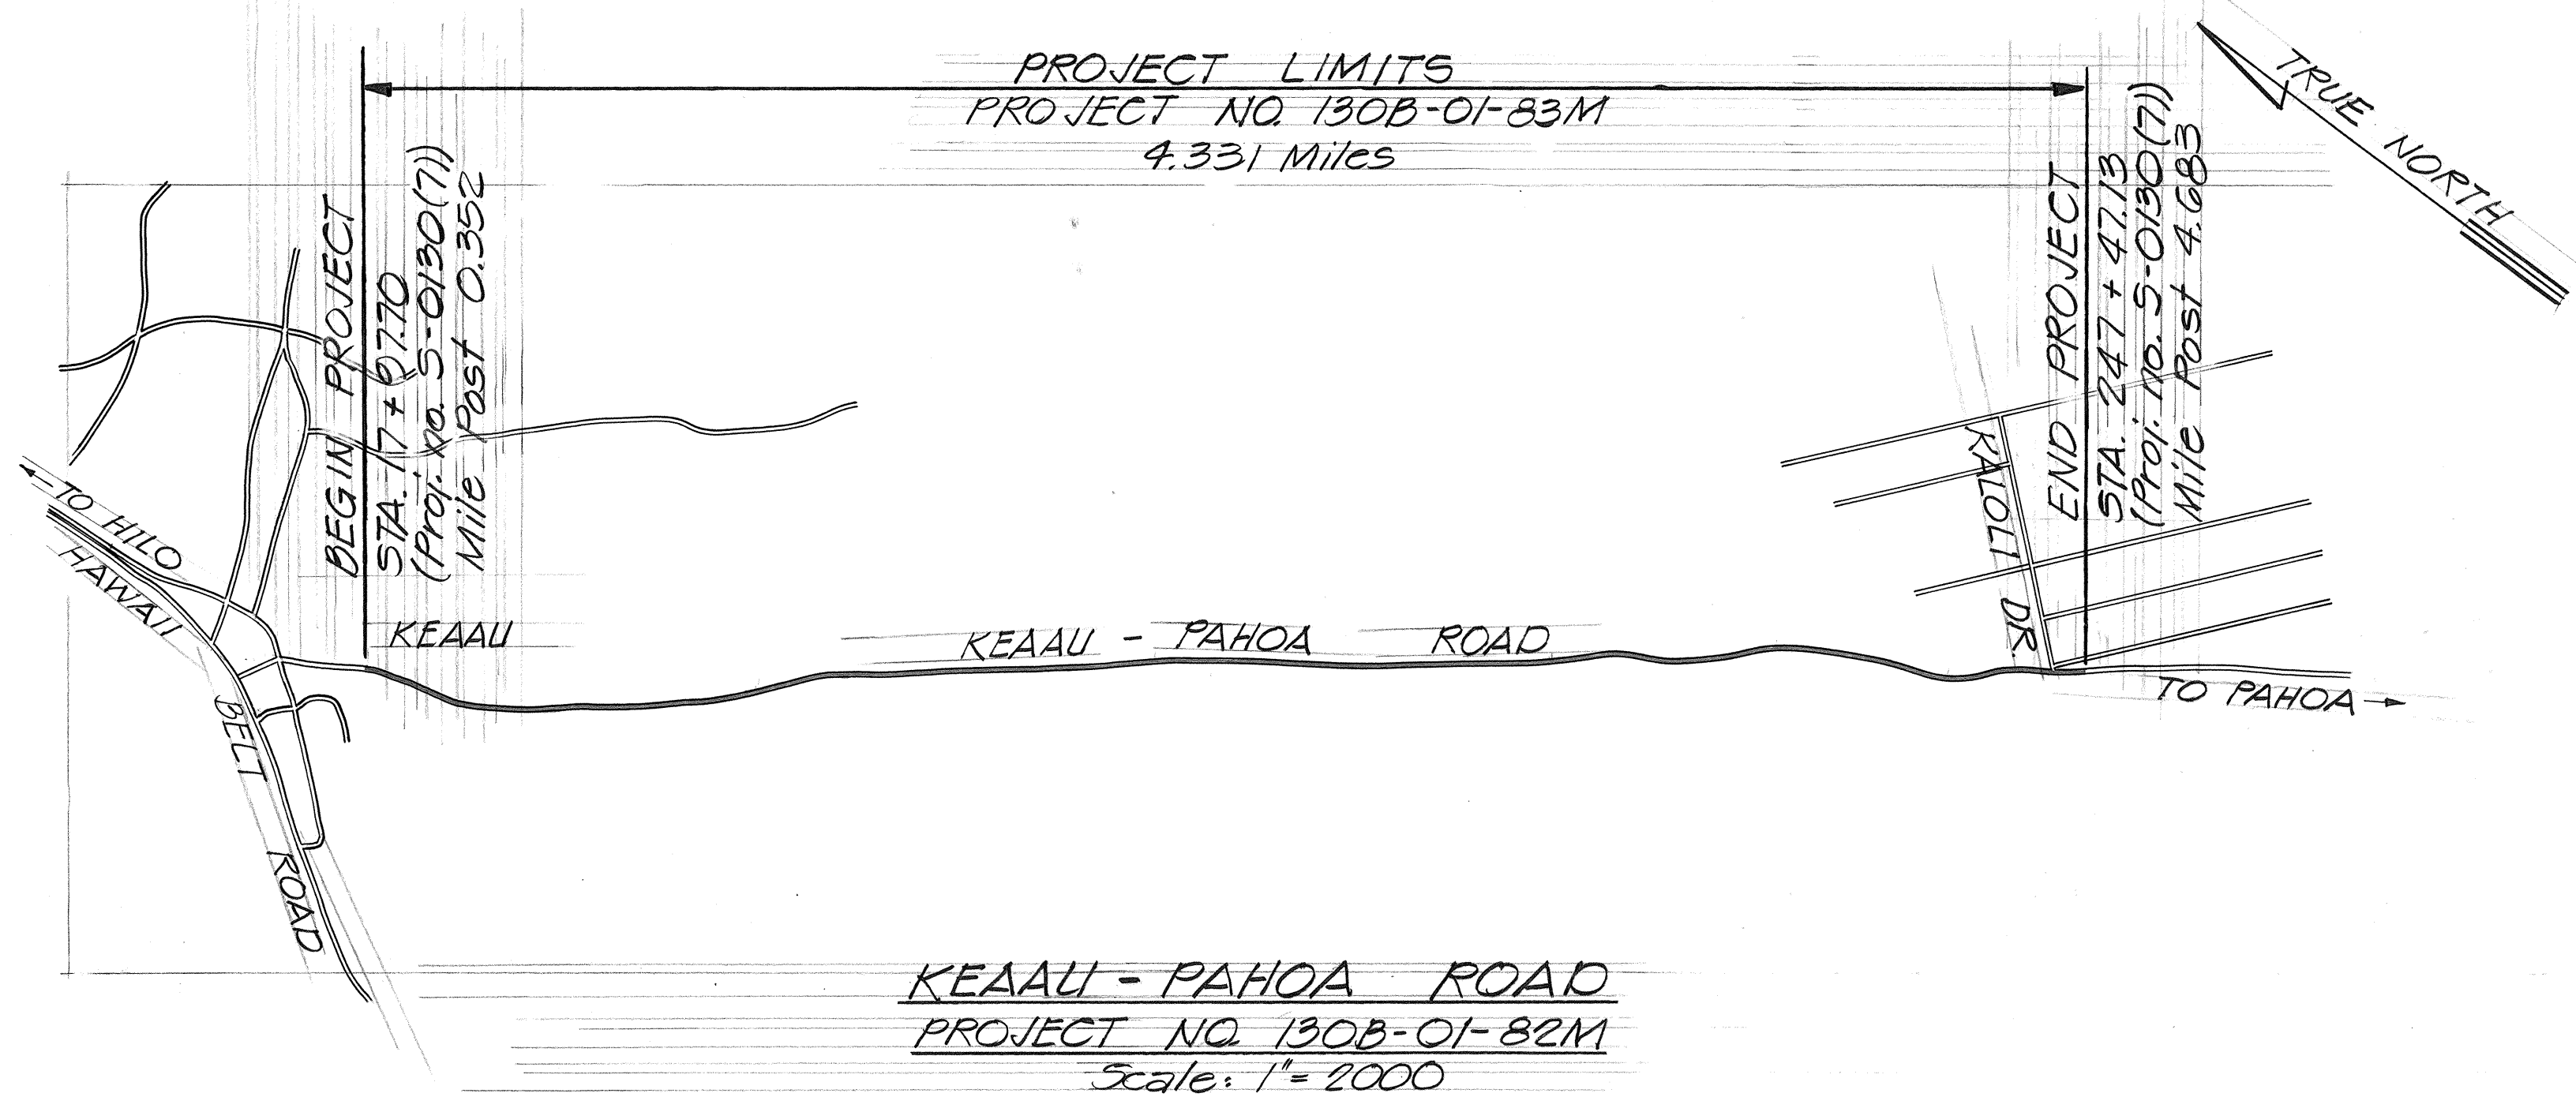

KEAAU - PAHOA ROAD
PROJECT NO. 130B-01-82M
Scale: 1" = 2000

PAVEMENT MARKER SCHEDULE					
STATION		DESCRIPTION	TYPE		
FROM	TO		D	H	J
		Proj. no. 5-0130 (7)			
18+16.89	170+05	Passing- Both Sides	380		1,516
170+05	175+35	Passing L- No Passing R	13	14	56
175+35	175+76	Open			
175+76	186+06	No Passing- Both Sides	52		
186+06	186+35	Open			
186+35	193+85	No Passing- Both Sides	38		
193+85	194+15	Open			
194+15	195+45	No Passing- Both Sides	7		
195+45	200+05	No Passing L- Passing R	46 ¹¹	46 ¹¹	46 ⁴⁴
200+05	211+15	Passing- Both Sides	28		108
211+15	216+85	Passing L- No Passing R	14	15	60
216+85	217+16	Open			
217+16	222+06	No Passing- Both Sides	25		
222+06	222+33	Open			
222+33	227+63	No Passing L- Passing R	13	14	56
227+63	237+53	Passing- Both Sides	25		96
237+53	242+83	Passing L- No Passing R	13	14	56
242+83	243+23	Open			
243+23	247+ 47.13 ⁵⁹	No Passing L- Passing R	46 ¹³	46 ¹⁴	46 ⁵⁶
TOTALS			63 6 ²	86 6 ²	204 8 ⁸

PROJECT DESCRIPTION

This project begins at station 17+97.70 of Project No. 5-0130(7) (Mile Post 0.352) and ends at station 247+47.13 of Project No. 5-0130(7) (Mile Post 4.683), a distance of 4.331 miles.

The work consists of resurfacing existing pavement, installing pavement markers and recovering and reconstructing existing centerline monument.

RECOVERY OF & AND REFERENCE SURVEY MONUMENTS	
PROJ. NO. (EXIST.)	LOCATION
5-0130(7)	P.C. Sta. 18+16.89
"	P.T. Sta. 21+13.56
"	P.C. Sta. 29+20.32
"	P.T. Sta. 40+21.99
"	P.C. Sta. 52+05.31
"	P.T. Sta. 61+38.64
"	P.C. Sta. 73+91.89
"	P.T. Sta. 87+15.23
"	P.O.T. Sta. 108+00
"	P.C. Sta. 131+33.59
"	P.T. Sta. 140+29.15
"	P.C. Sta. 148+07.69
"	P.T. Sta. 162+29.91
"	P.C. Sta. 172+77.56
"	P.T. Sta. 185+84.23
"	P.C. Sta. 189+59.87
"	P.T. Sta. 199+82.09
"	P.C. Sta. 203+07.40
"	P.T. Sta. 213+39.78
"	P.C. Sta. 222+36.83
"	P.T. Sta. 231+70.00
"	Sta. 247+47.13
TOTAL	
22	

SIDE ROAD SCHEDULE	
PROJ. NO. (EXIST.)	LOCATION
5-0130(7)	Sta. 88+50 Lt.
TOTAL	
1	

ORIGINAL PLAN	DATE
DRAWN BY	
TRACED BY	
QUANTITIES BY	
CHECKED BY	

STATE OF HAWAII
DEPARTMENT OF TRANSPORTATION
HIGHWAYS DIVISION

GENERAL LOCATION PLAN

KEAAU - PAHOA ROAD
Keaau Town to Kaloli Dr. Vicinity
Proj. No. 130B-01-83M

Scale: As Noted Date: July 1982

SHEET NO. 1 OF 1 SHEETS