



FED. ROAD DIST. NO.	STATE	PROJ. NO.	FISCAL YEAR	SHEET NO.	TOTAL SHEETS
HAWAII	HAW.	130B-01-83M 240A-01-83M 270A-01-83M	1983	6	10

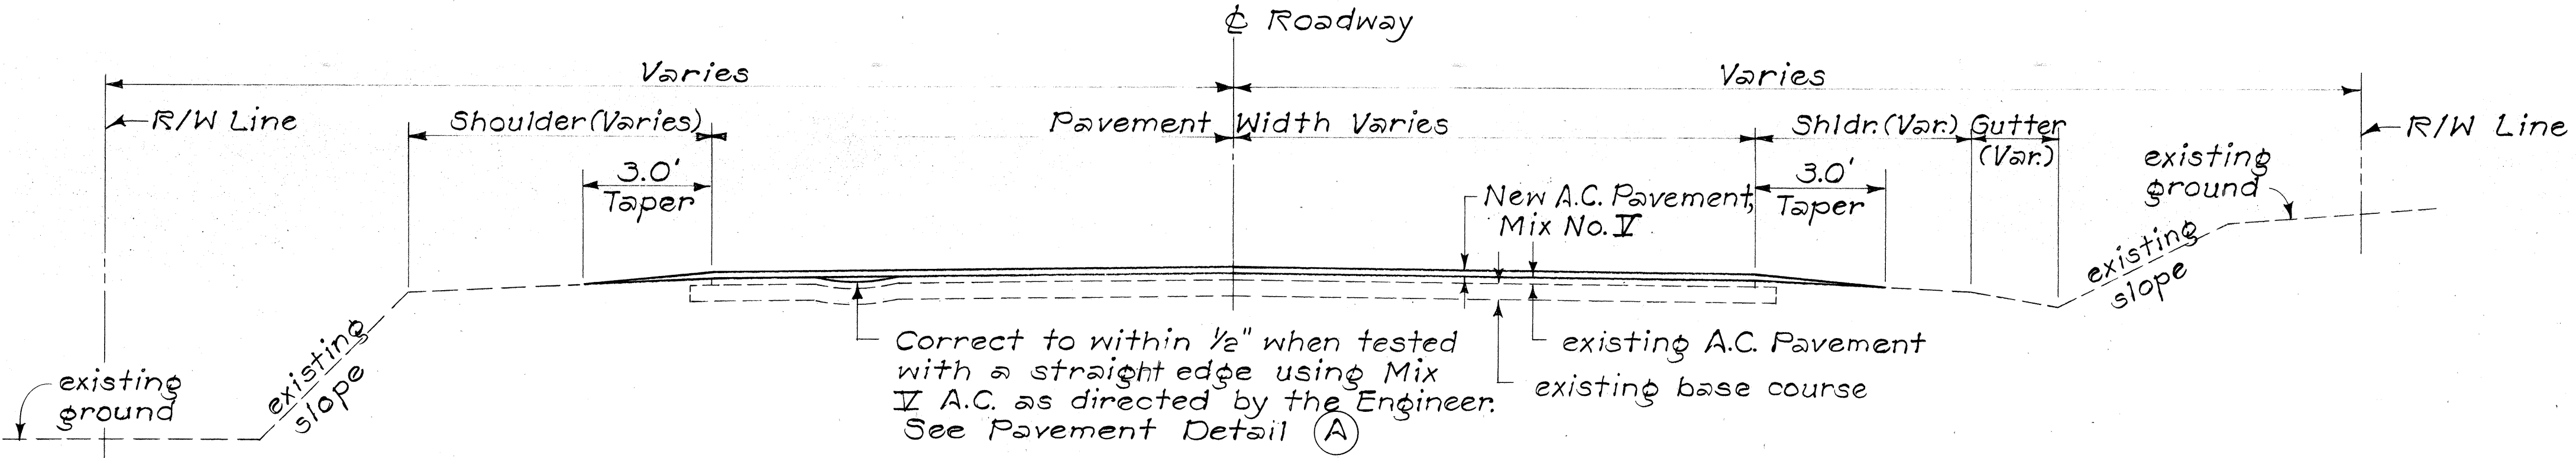


TYPICAL SECTION


1" Single Lift
Wearing Course
A.C. Mix V
Leveling as
required
existing
pavement

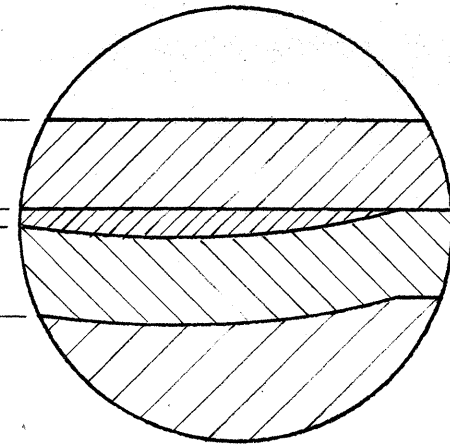


PAVEMENT DETAIL (A)

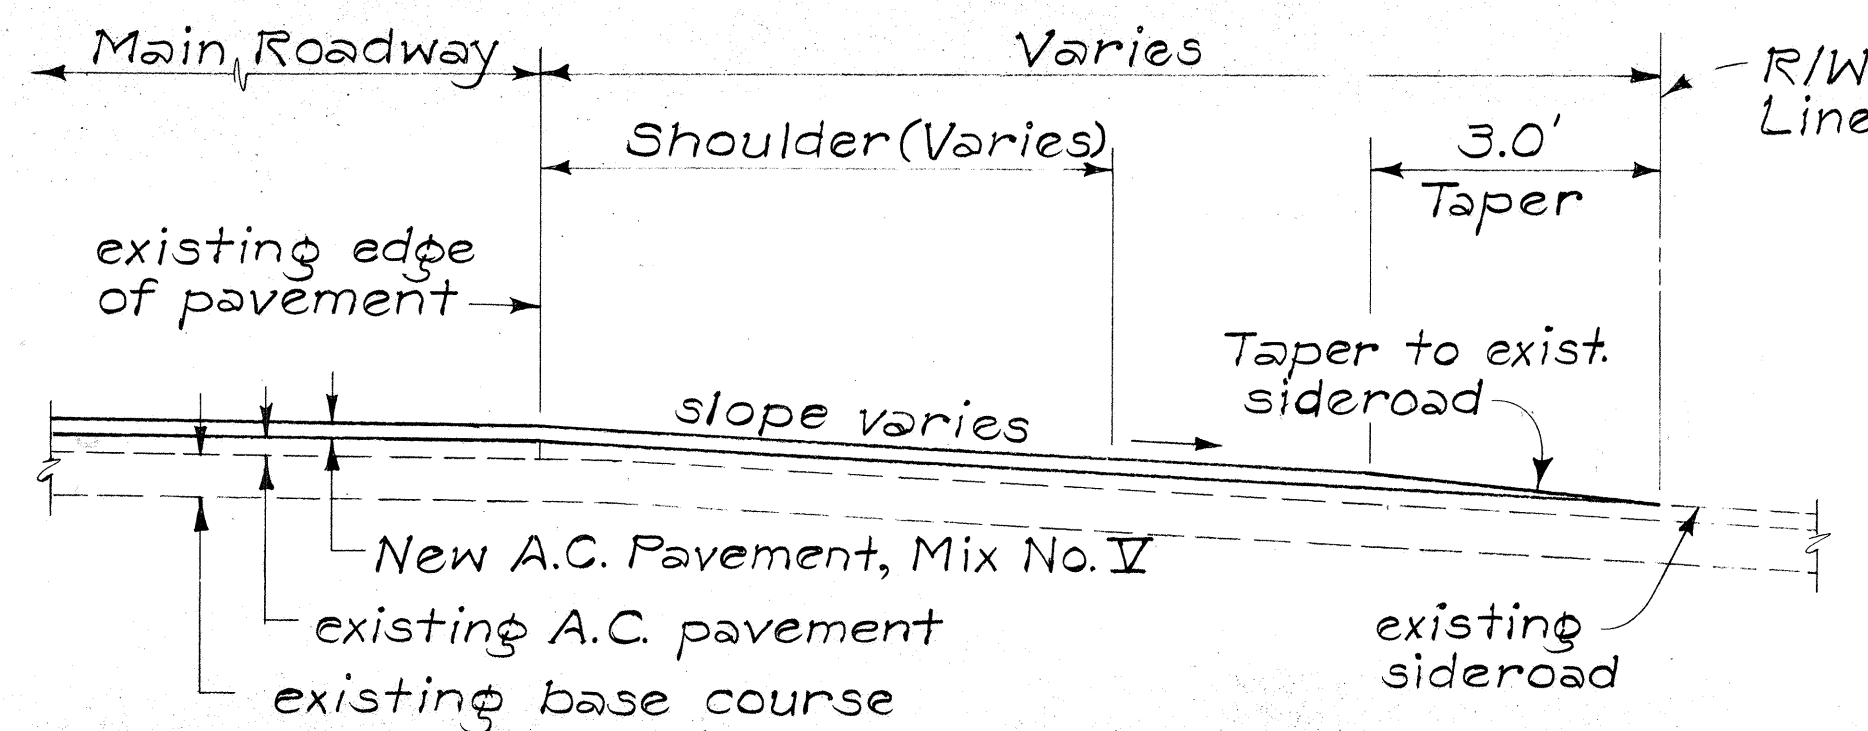


TYPICAL SECTION AT SIDEROAD CONNECTION

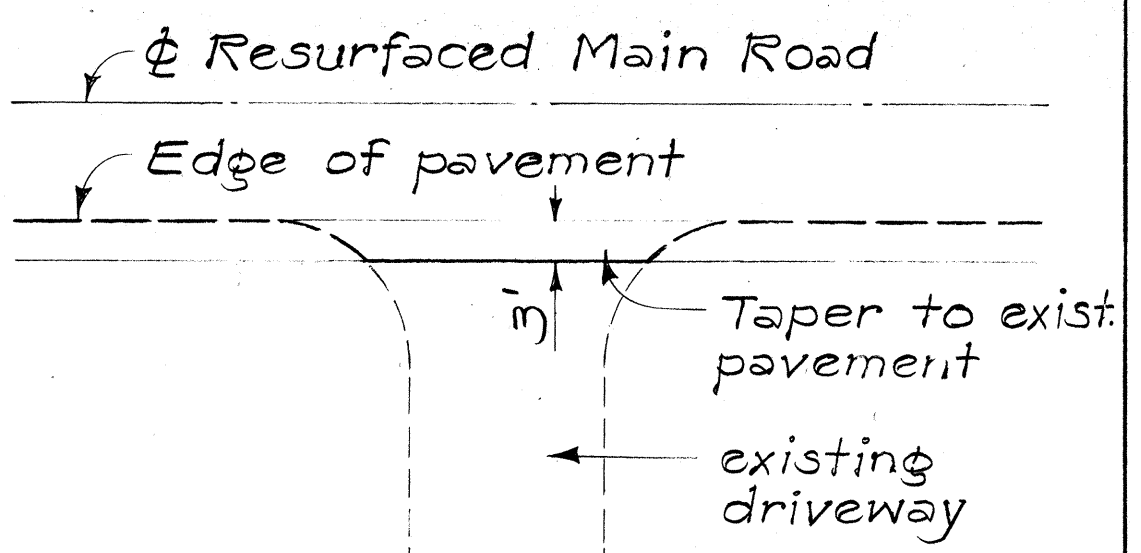


TYPICAL PLAN AT DRIVEWAY CONNECTION

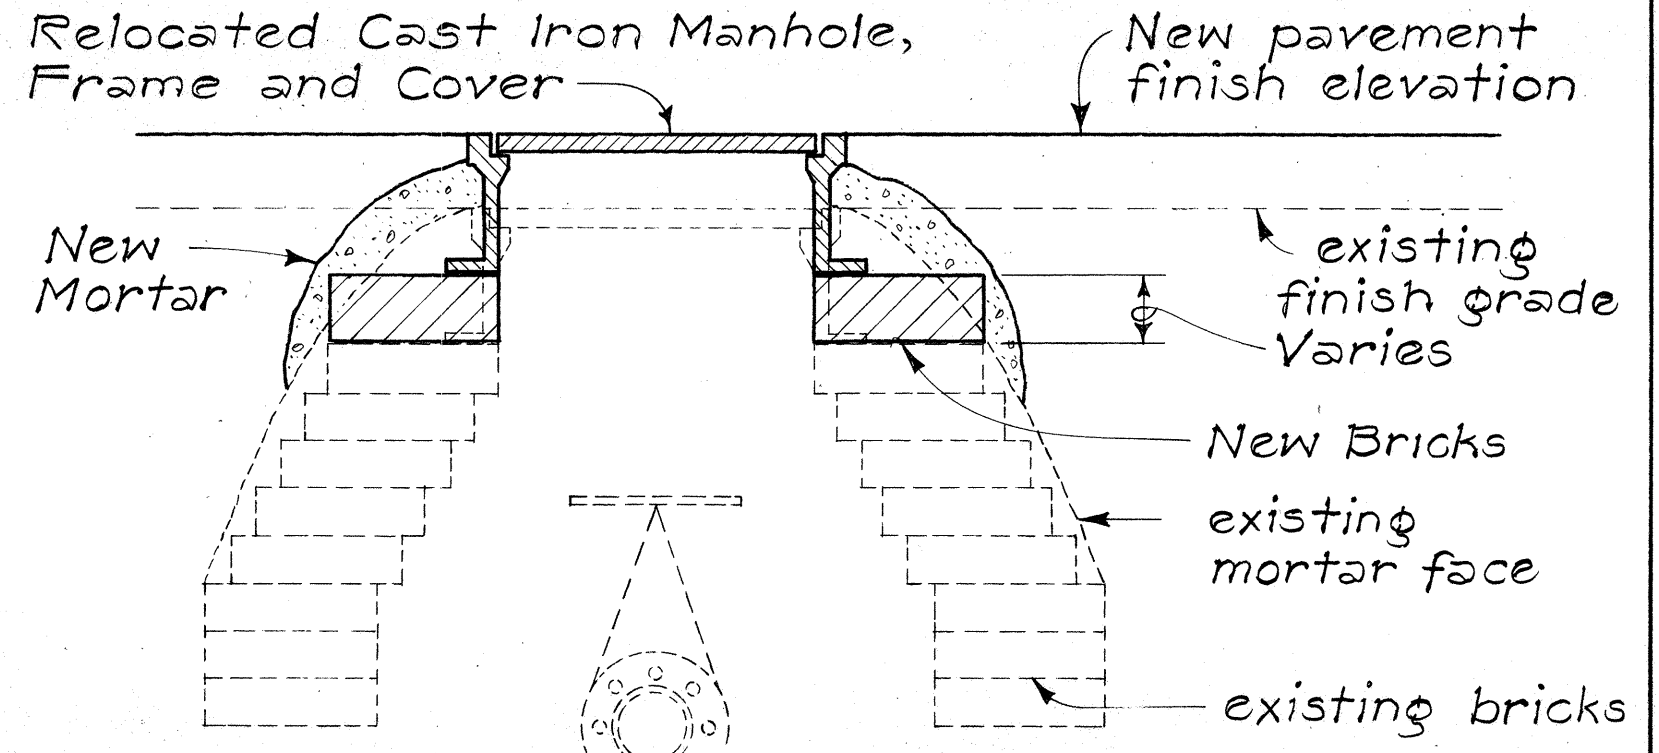


CAST IRON VALVE BOX FRAME & COVER DETAIL

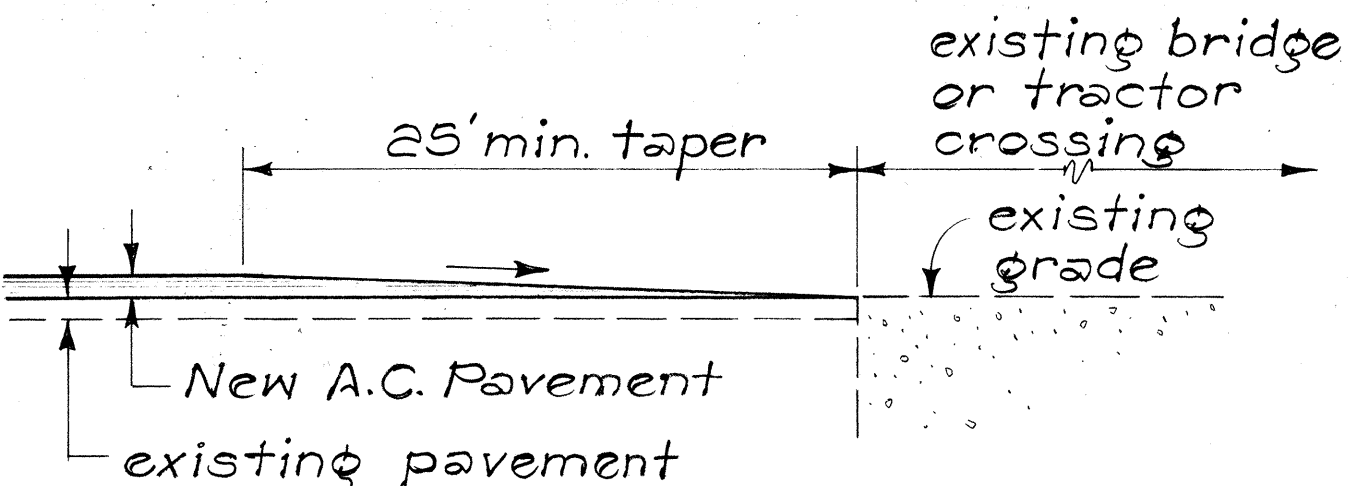


RESURFACING DETAIL AT EXISTING BRIDGE OR TRACTOR CROSSING

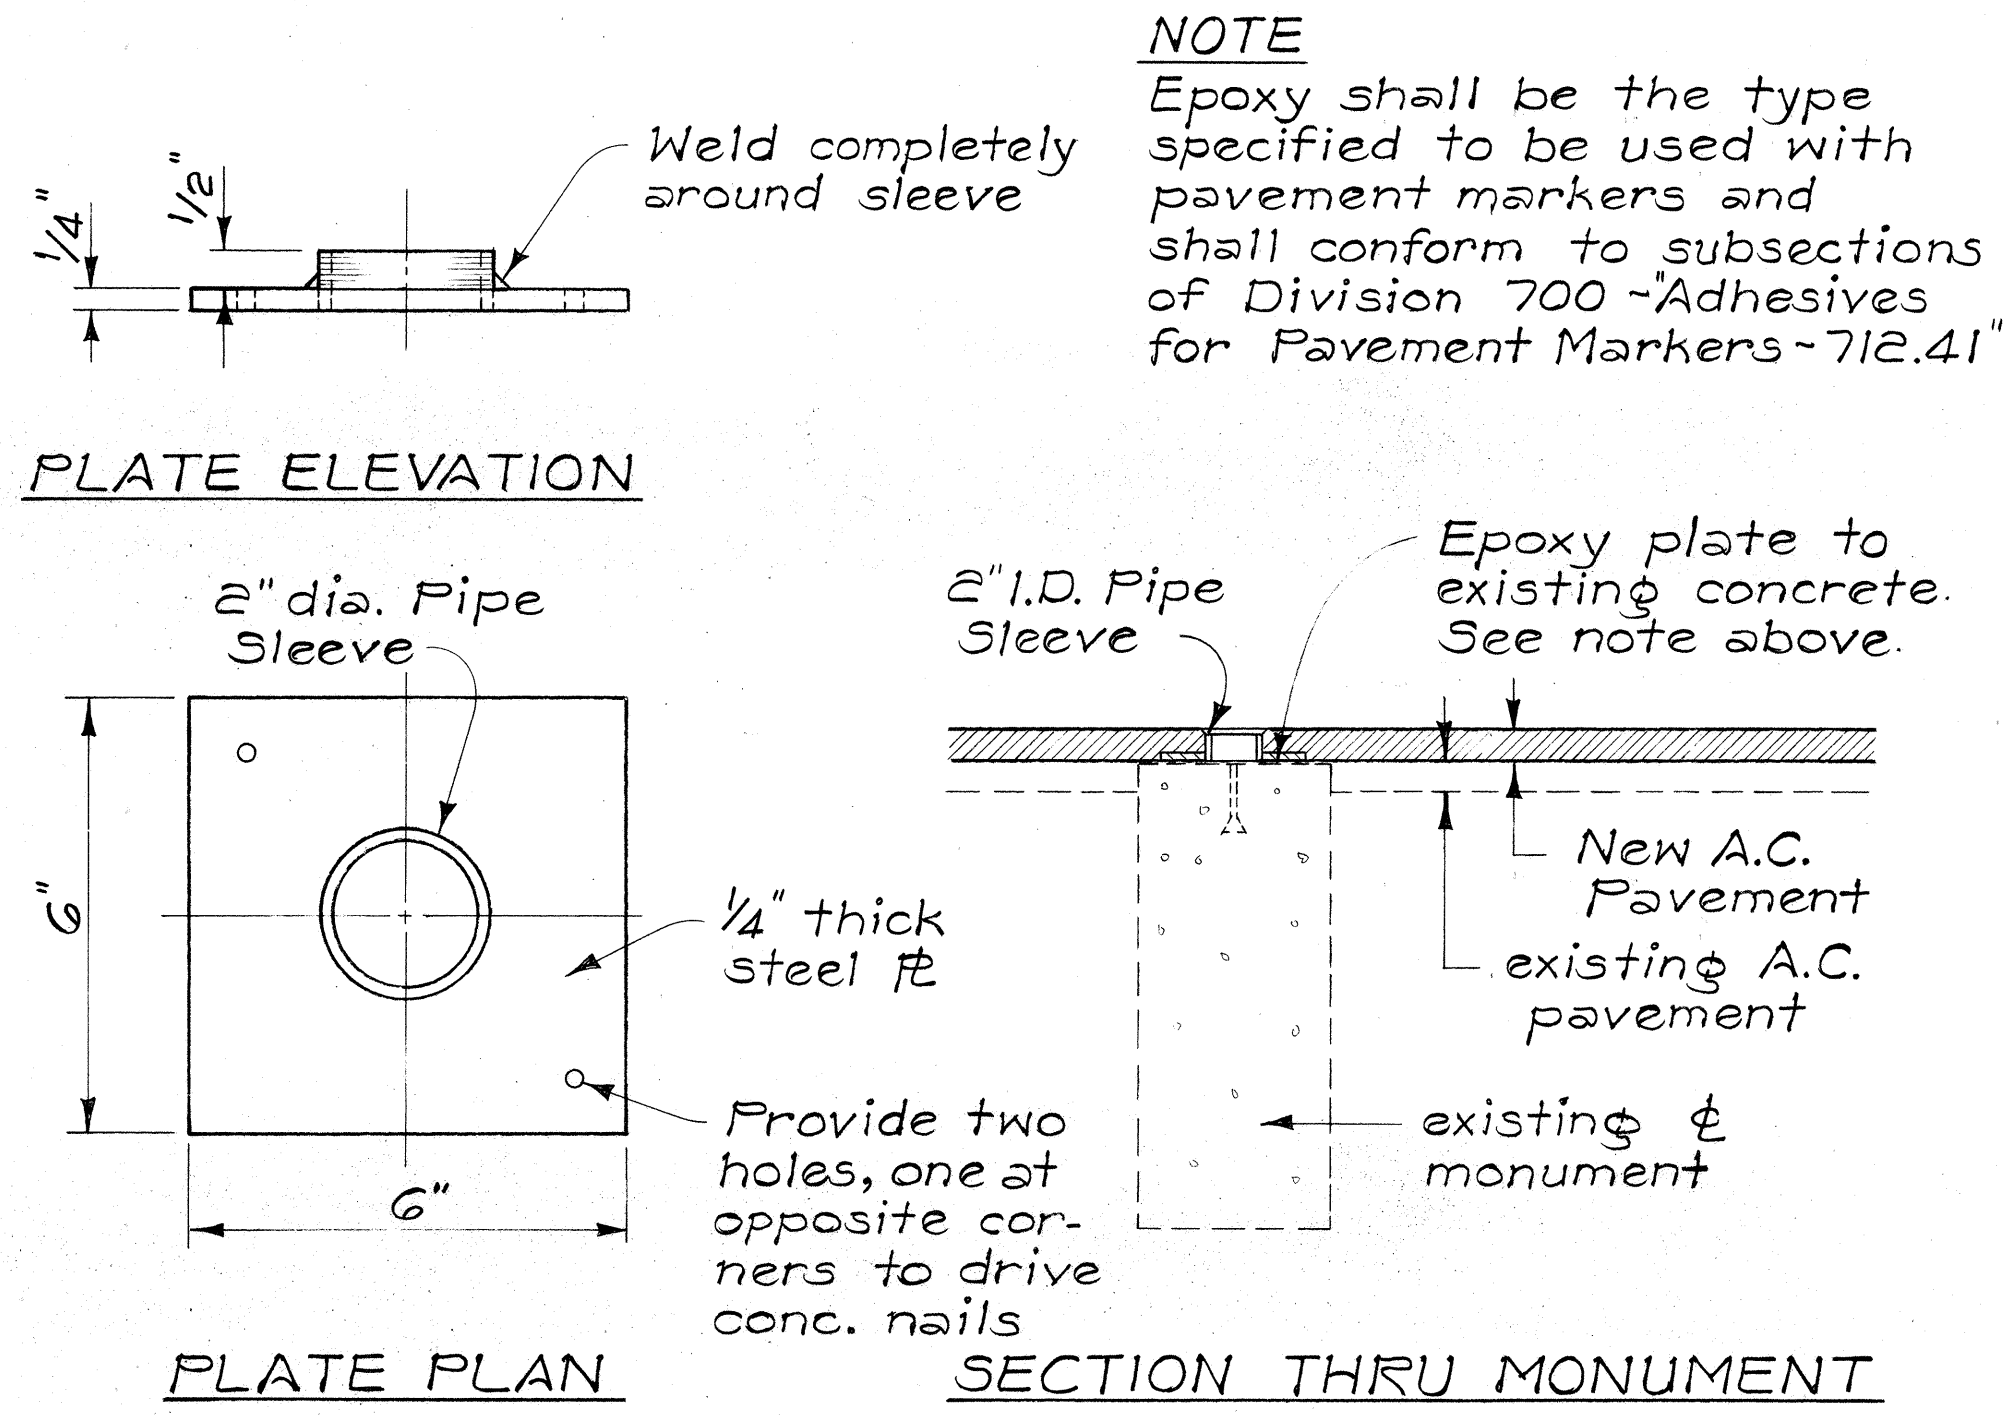

DETAIL FOR RECOVERY OF & AND REFERENCE SURVEY MONUMENT

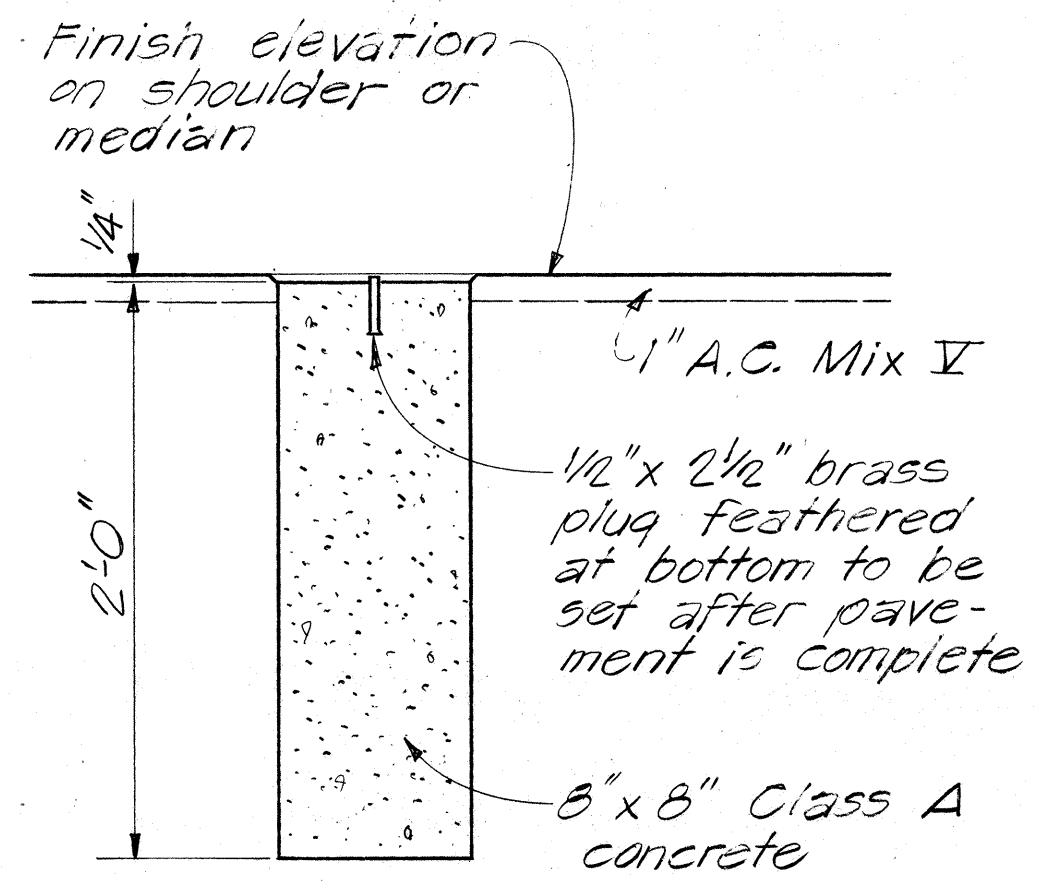

DETAIL FOR & AND REFERENCE SURVEY MONUMENT

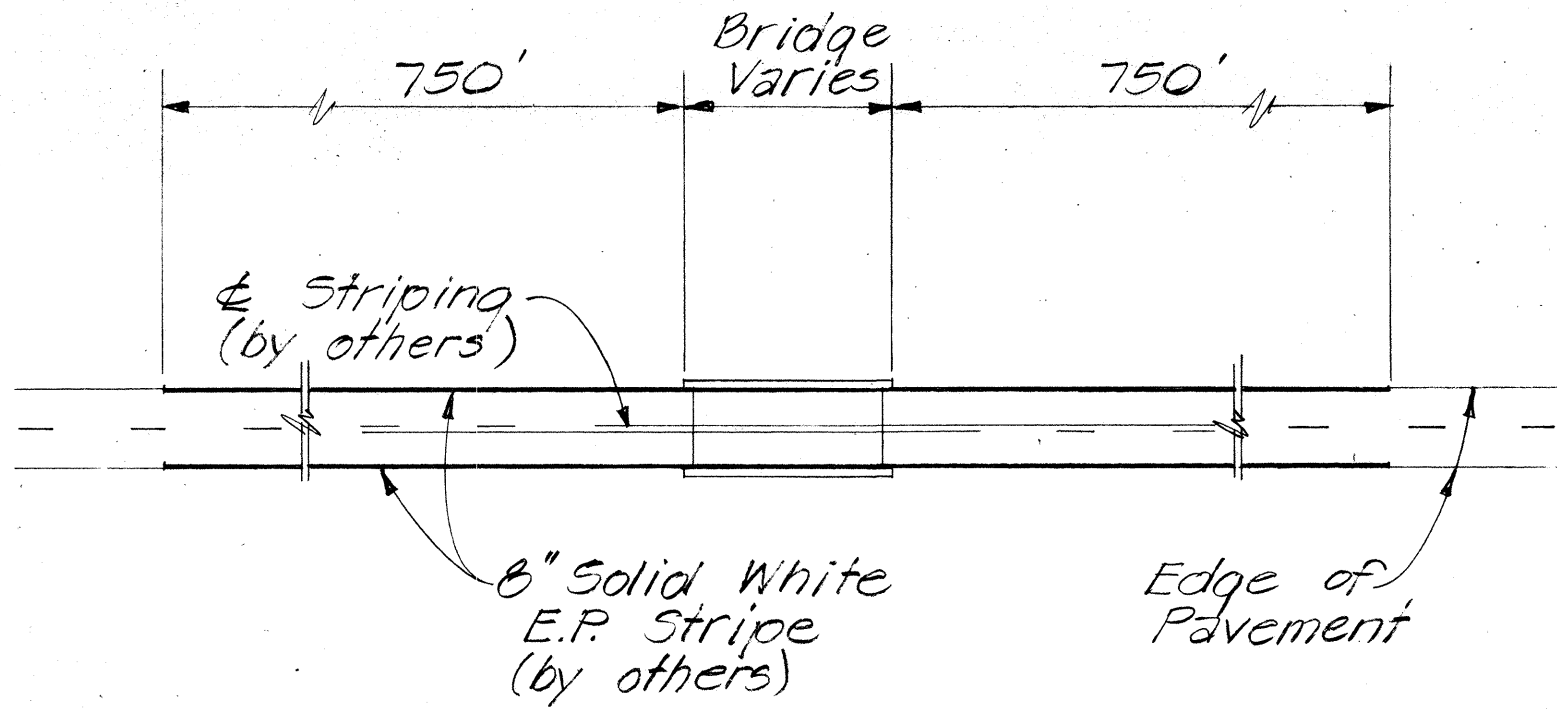

TYPICAL BRIDGE EDGE OF PAVEMENT STRIPING

- GENERAL NOTES**
- Existing pavement surface variable. Surface indicated here is not intended to represent any specific location.
 - Construct smooth and easy riding connections at beginning and ending of projects.
 - Centerline and edge of pavement striping to be done by others.
 - All centerline and reference monuments to be reconstructed will be referenced by others.
 - All construction signs shall be reflectorized with high intensity reflective sheeting.
 - Pavement areas where striping is to be done by others shall be broomed off by Contractor.
 - See Plan Sht. No. 5R for amended note.

STATE OF HAWAII
DEPARTMENT OF TRANSPORTATION
HIGHWAYS DIVISION

TYPICAL SECTIONS & DETAILS

PROJ. NO. 130B-01-83M
PROJ. NO. 240A-01-83M
PROJ. NO. 270A-01-83M

Not to Scale Date: July 1982
SHEET No. 1 OF 1 SHEETS

12/10/82	Amended General Note No. 7 per Addendum No. 1, dated 11/22/82.
DATE	REVISION

ORIGINAL PLAN	DATE 7/88
SURVEY PLOTTED BY C.A.S.	
DESIGNED BY	
NOTED BY	
CHECKED BY	