




FED. ROAD DIST. NO.	STATE	FED. AID PROJ. NO.	FISCAL YEAR	SHEET NO.	TOTAL SHEETS
HAWAII	HAW.	CMAQ-0100(62)	2004	55	86

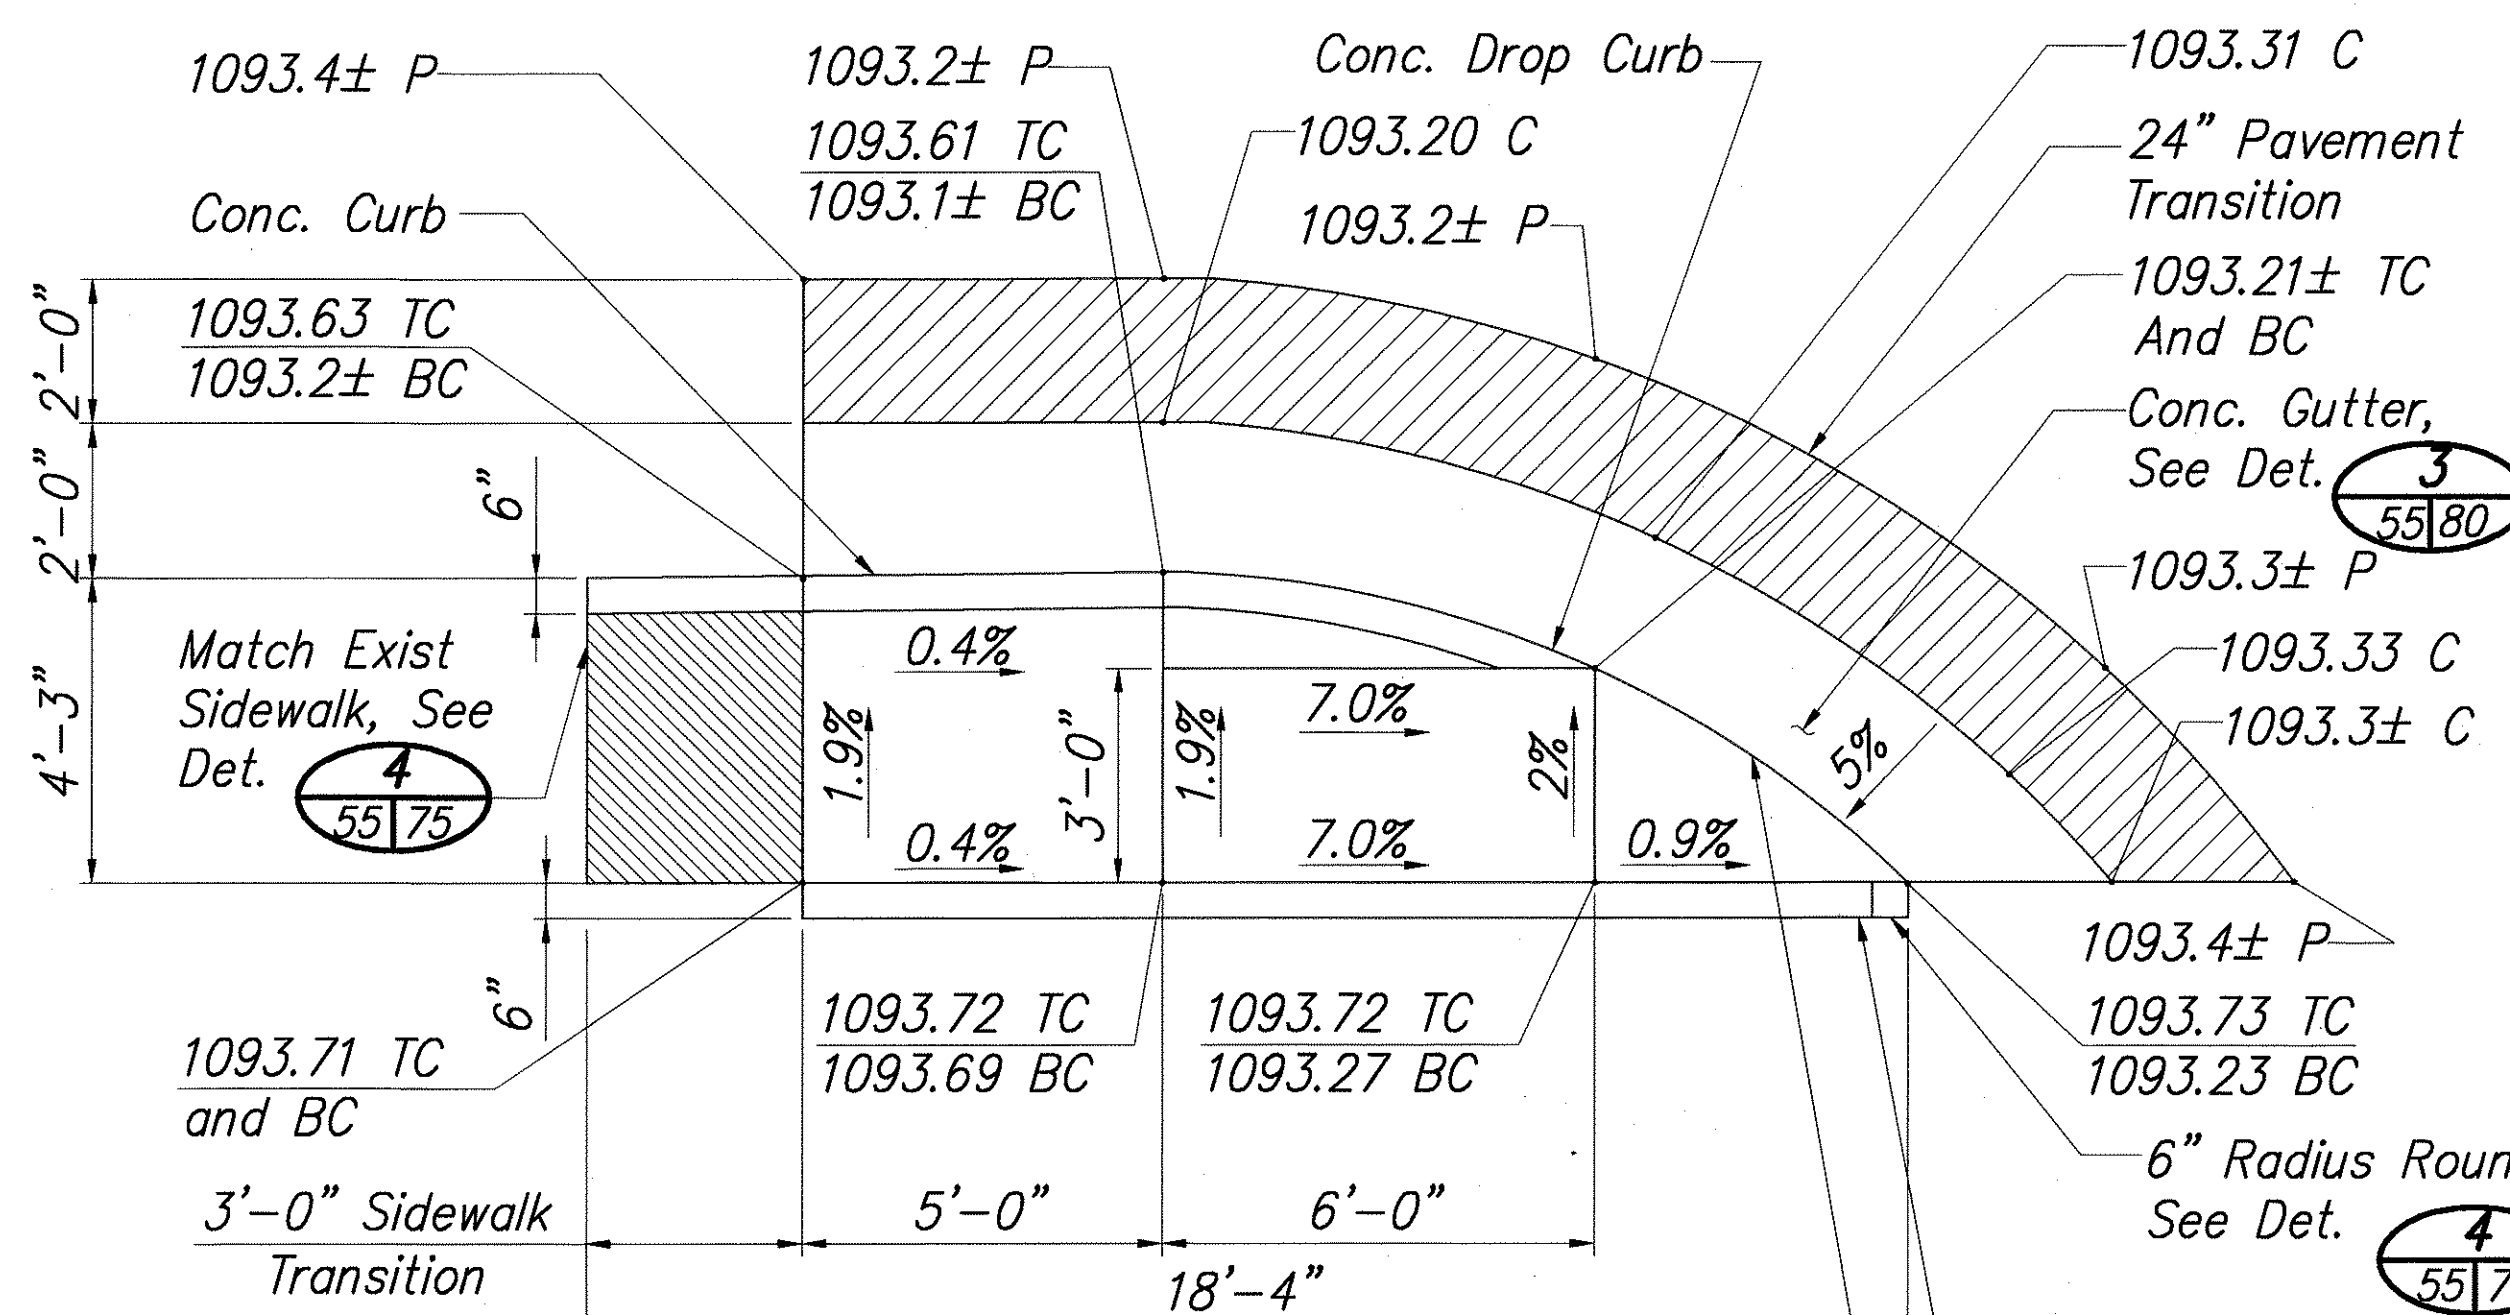


CURB RAMP DETAIL 1
SCALE: 3/8"=1'-0" 21/55

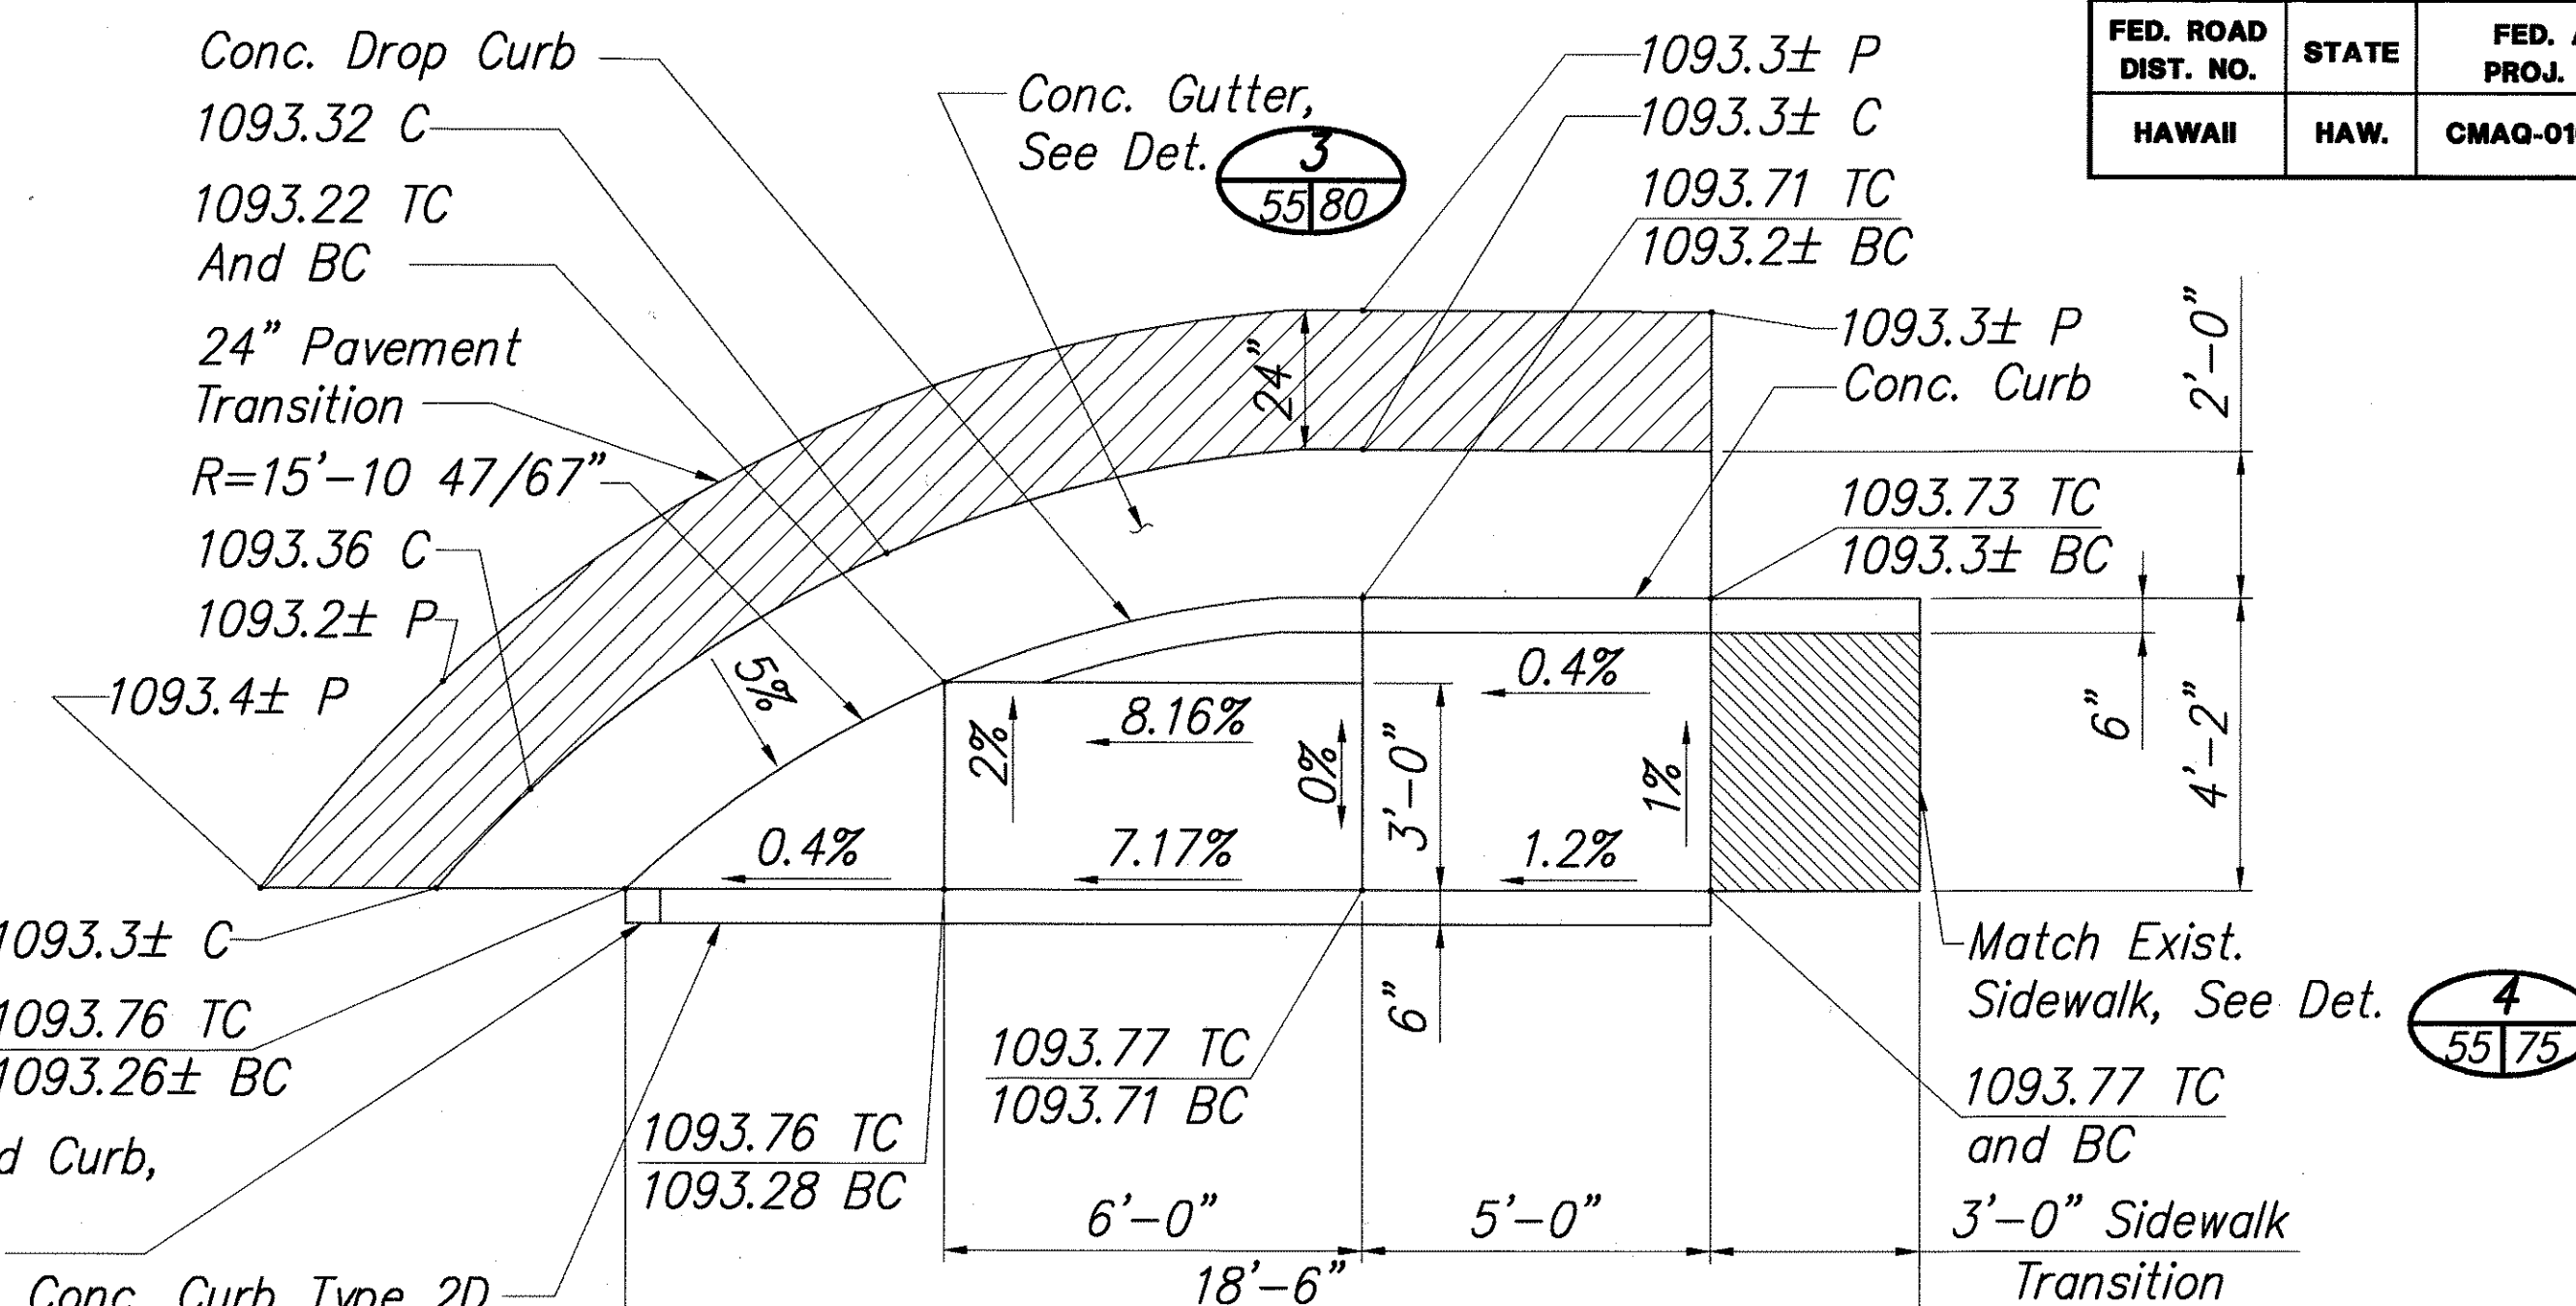


CURB RAMP DETAIL 2
SCALE: 3/8"=1'-0" 21/55

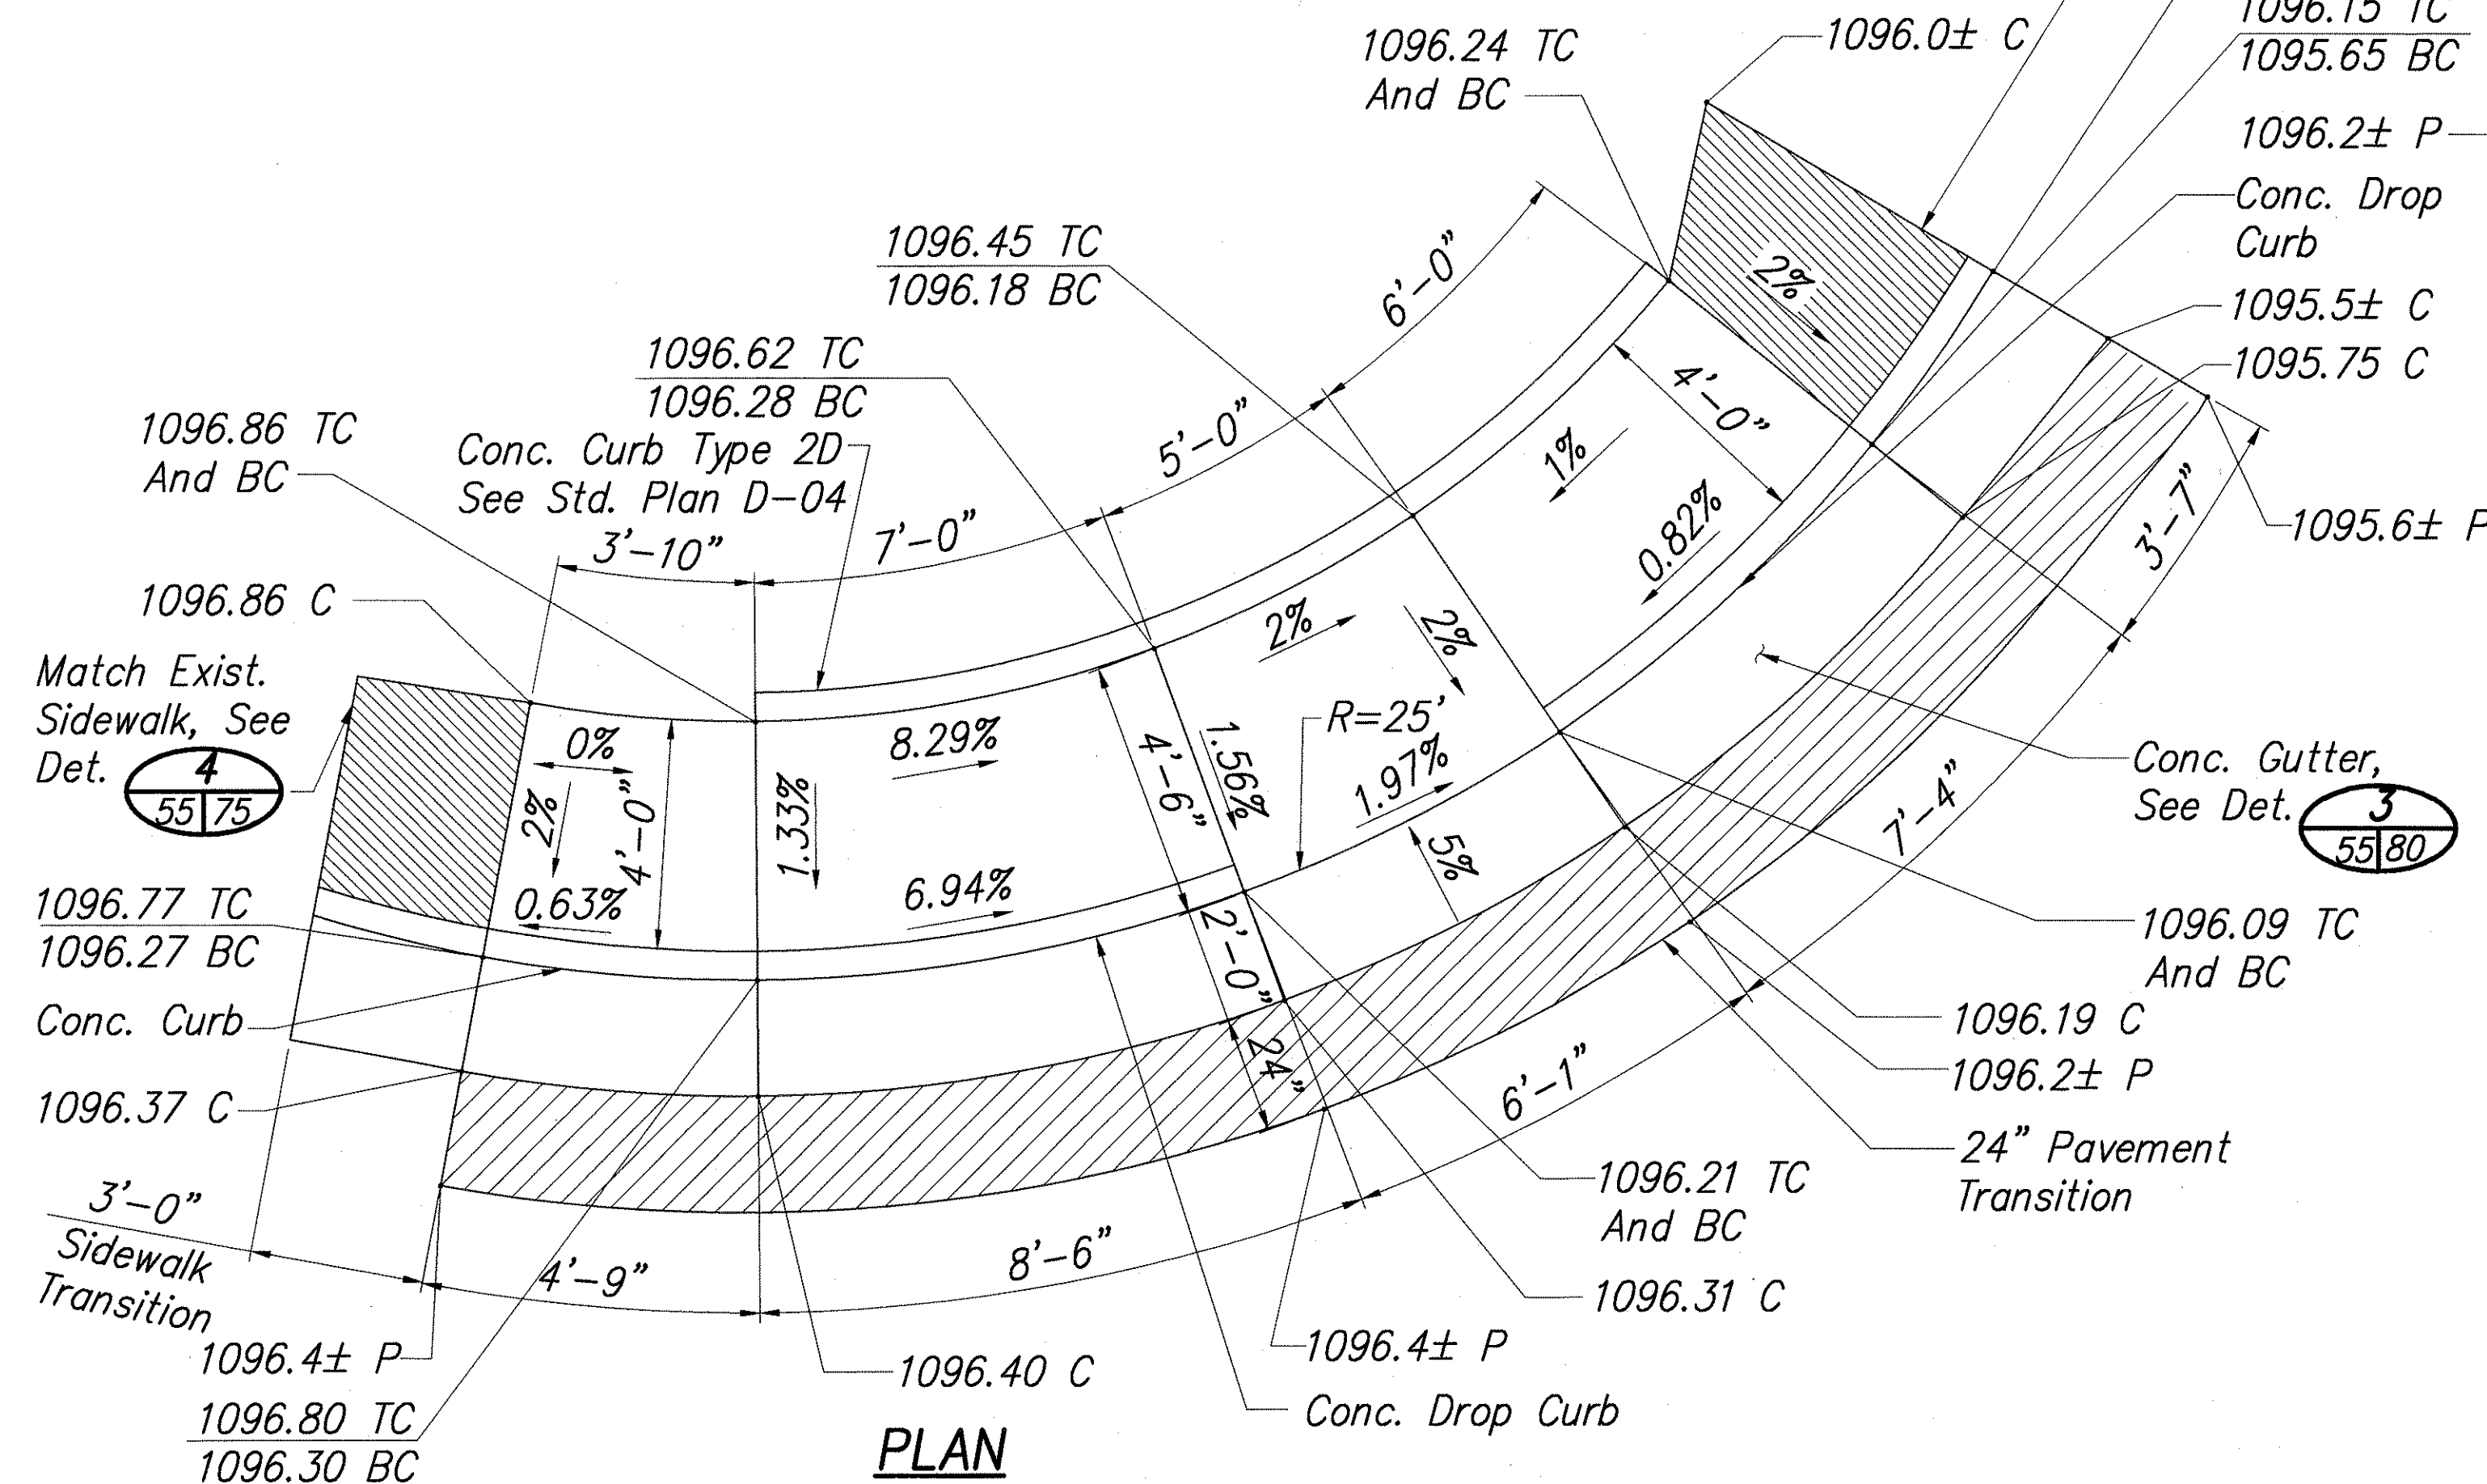

CURB RAMP DETAIL 3
SCALE: 3/8"=1'-0" 22/55

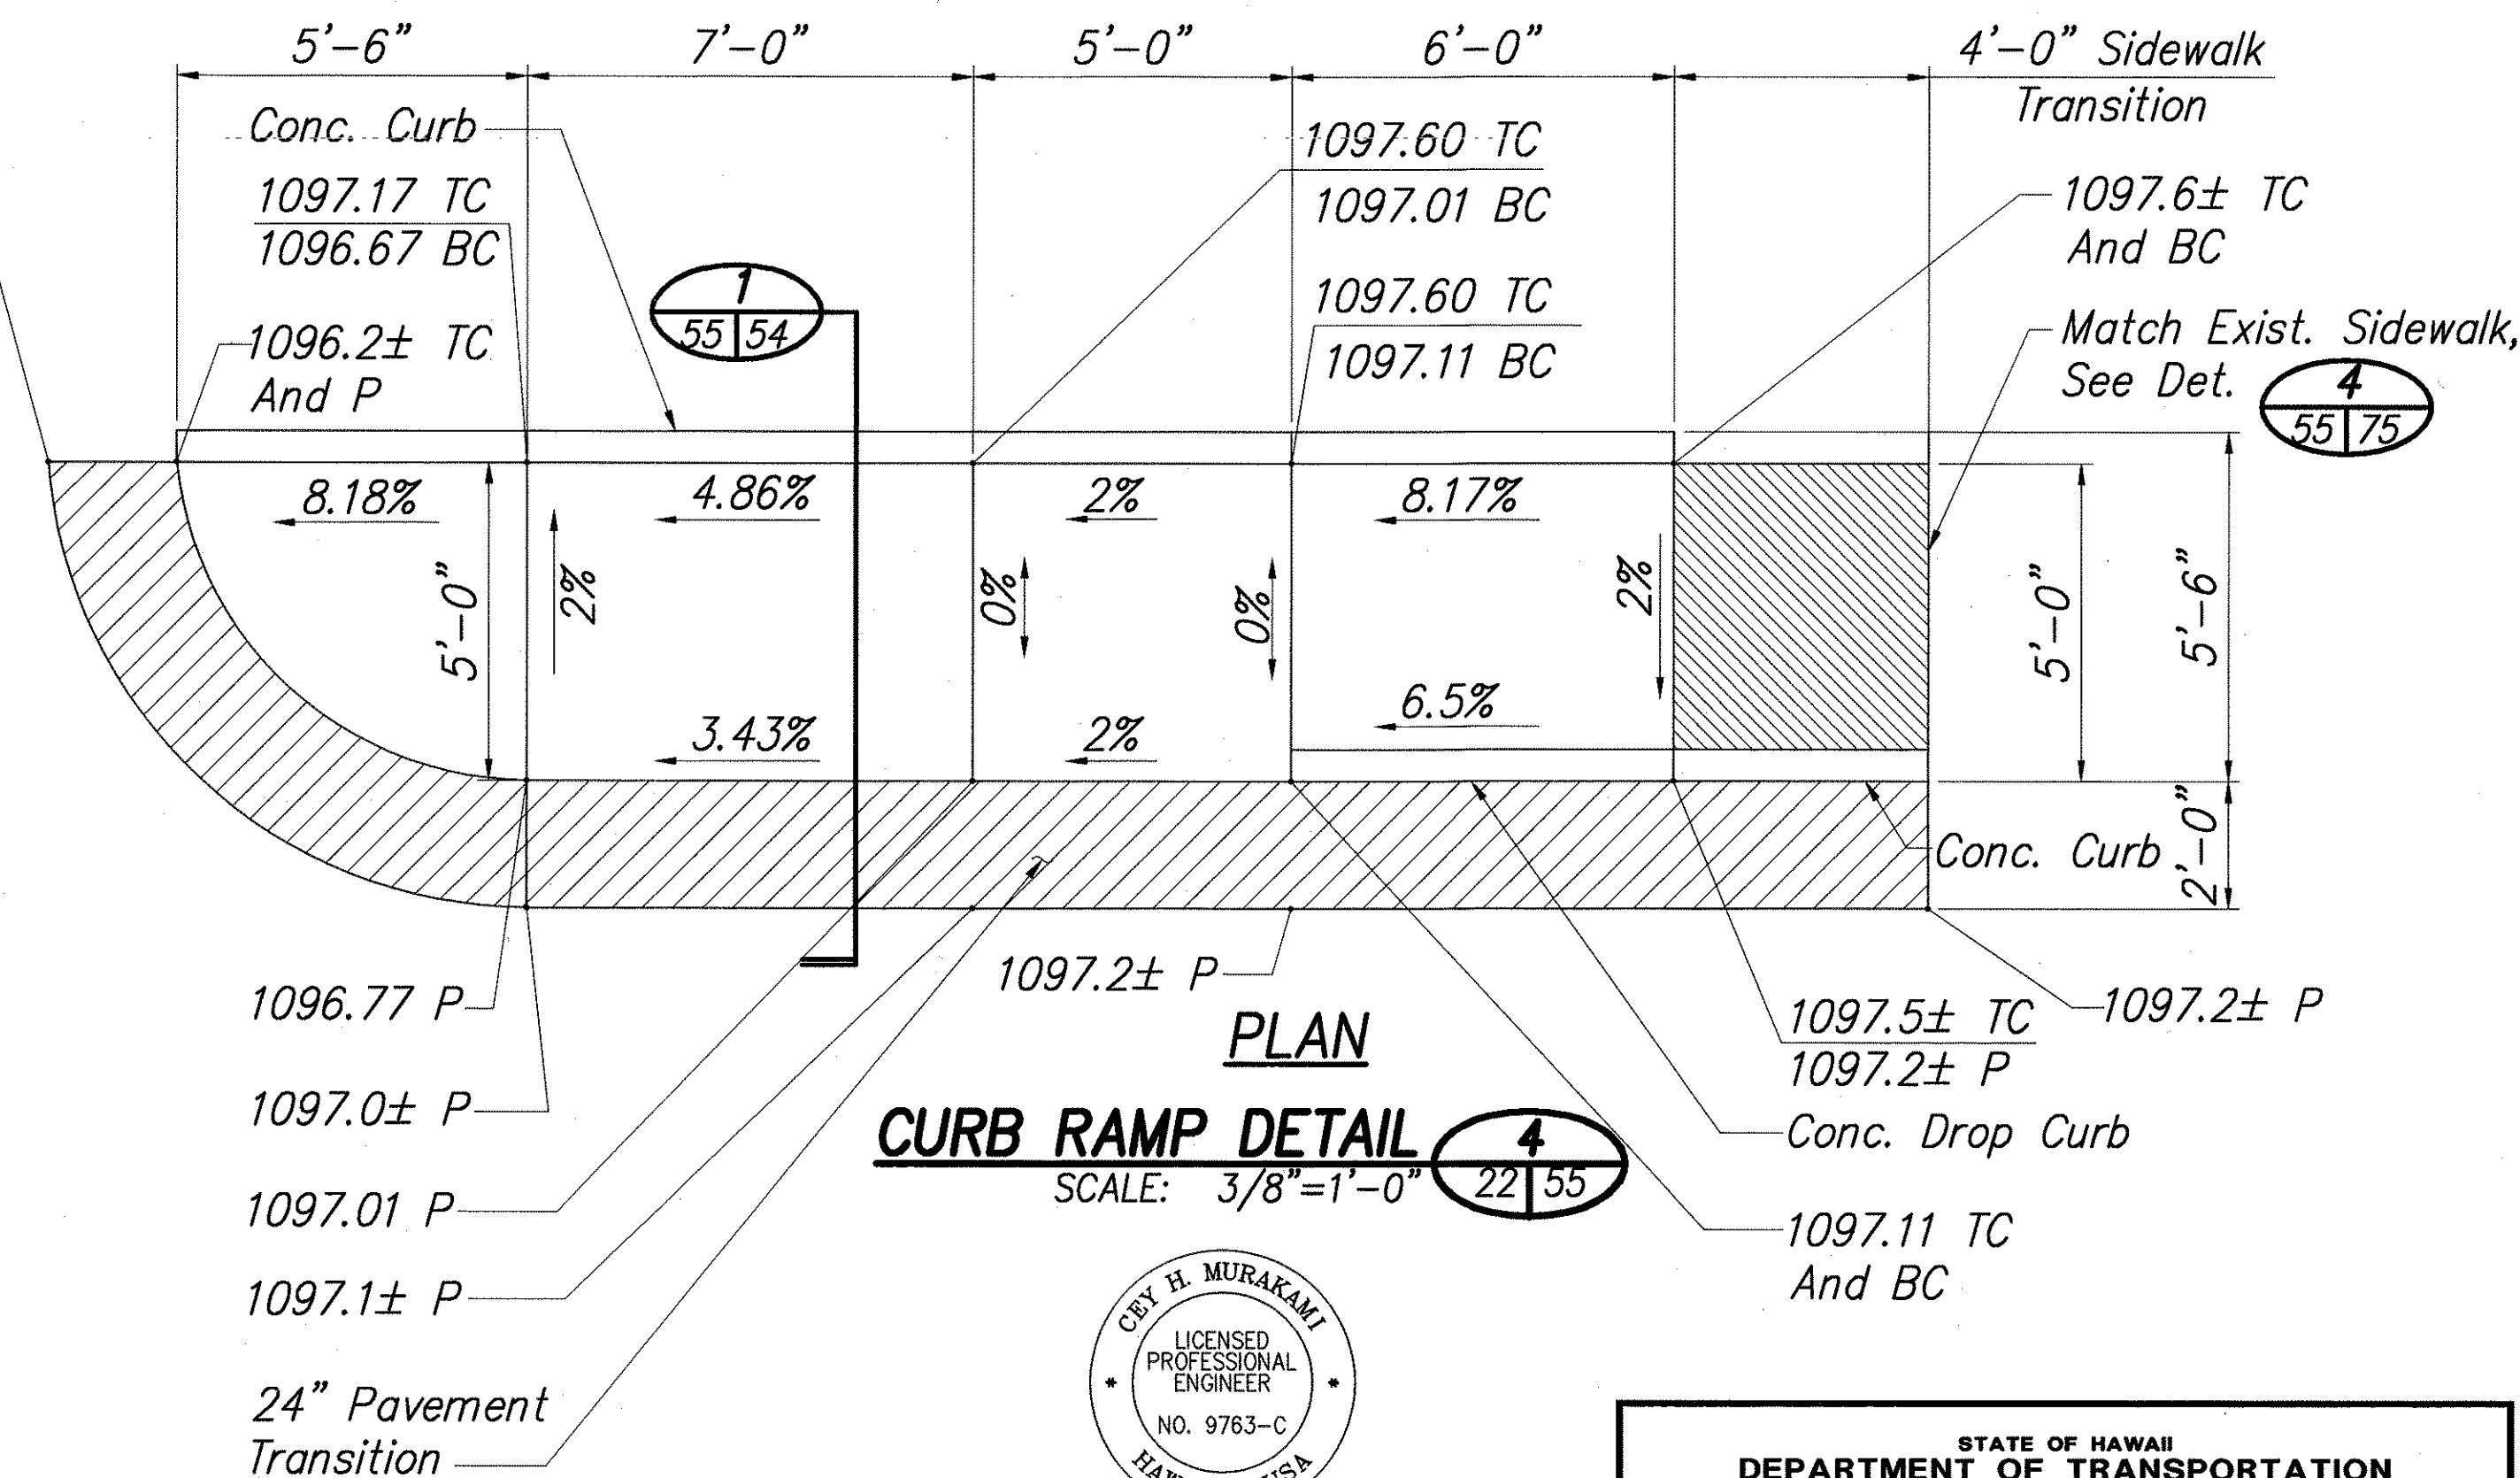


CURB RAMP DETAIL 4
SCALE: 3/8"=1'-0" 22/55

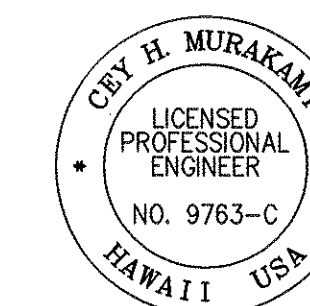

THIS WORK WAS PREPARED BY ME OR UNDER MY SUPERVISION

Cey H. Murakami
SIGNATURE

04/30/06
EXPIRATION DATE OF THE LICENSE

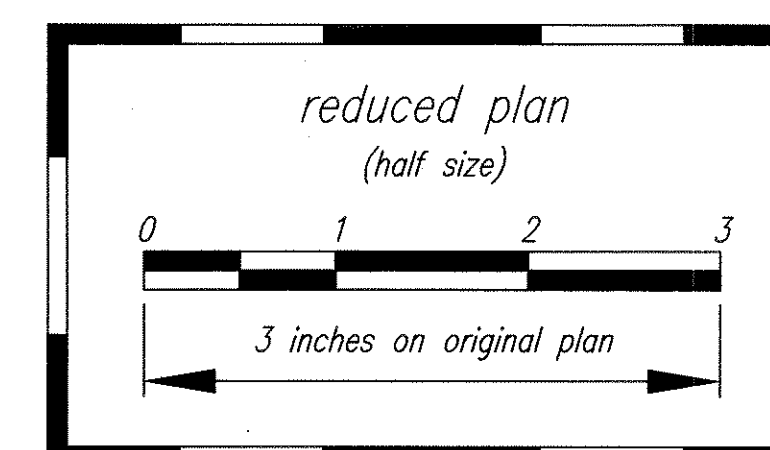

STATE OF HAWAII
DEPARTMENT OF TRANSPORTATION
HIGHWAYS DIVISION

HONOKAA - RAMP DETAILS-2

PEDESTRIAN ACCESSIBILITY ROUTE
IMPROVEMENTS - HONOKAA, HAWAII, AND KAPAAU
Federal Aid Project No. CMAQ-0100(62)
Scale: AS NOTED Date: SEPT. 2004

SHEET No. 55 OF 86 SHEETS

[illegible]

exist. u.p. to remain

1099.24 TC
And BC

1097.8± P

2'-0"

Pavement Transition

1098.47 TS
1097.86 P

1099.23 C

1099.32 C

0.2%

2%

0%

5'-0"

1099.32 TC
And BC

1097.9± P

1098.35 TS

1097.70 P

A

1099.20 TS
1098.37 BS

6'-0"

1098.35 TS

1097.74 P

1099.20 TS

1098.37 BS

1098.06 P

Conc. Curb Type 2D
See Std. Plan D-04

1099.24 TC

1098.74 BC

6"

6" Radius
Rounded Curb,
See Det.

4

57/78

4'-0"

6"

1099.45 TC

1098.82 BC

Conc. Curb Type 2D
See Std. Plan D-04

Diagram illustrating a cross-section of a 24" Pavement Transition. The diagram shows a concrete sidewalk transition on the left, a 24" pavement transition in the center, and a match to existing sidewalk on the right. Key elevations and slopes are indicated:

- Left side elevations: $1097.3 \pm P$, $1097.89 TC$, $1097.30 P$.
- Right side elevations: $1098.23 TC$, $1097.20 P$, $1097.2 \pm P$.
- Bottom center elevations: $1098.34 C$, $1097.95 C$.
- Slopes: 4.25% , 0.96% , 4.88% , and 1.91% .
- Dimensions: $5'-0"$, $8'-0"$, $2'-0"$, $2'-0"$, and $6'-3"$.
- Notes: "Conc. Sidewalk Transition", "Type 'A' Adjustment wall, See Sht 80", and "Match Exist. Sidewalk, See Det. 4/57/75".

Exist. A.C. Driveway For Repair

4'-0"

18" 15" 2'-0"

Conc. Stair

New 2-1/2"

exist. A.C. pavement

R=3"

2% Slope (Max.)

R=3"

3 25/32"

Compacted Subgrade

4" Thick Conc. With 6x6-W2.9xW2.9 WWF Reinf. Centered In Slab

6" Aggregate Base Course

6" Aggregate Subbase Course

9"

7"

NOTE:

* Match Existing Dimension of Tread And Riser

NOTE:

- * Match Existing Dimension of Tread And Riser

SECTION B-B

Dimensions and Notes:

- 12"
- 12"
- 2'-0"
- 4'-0"
- R=3"
- #4 Nosing Bar, Typ.
- Conc. Stair
- 1/4" Radius Tooled Edge, Typ.
- 2- #4 Top And Bot. Cont.
- New 2-1/2" min. A.C.
- exist. A.C. pavement
- min. A.C.
- 2% Slope (Max.)
- 4" Thick Conc. With 6x6-W2.9xW2.9 WWF Reinf. Centered In Slab
- 6" Aggregate Base Course
- 6" Aggregate Subbase Course
- #3 At 12" o.c.
- #4 At 16" o.c., Typ.
- #4 At 16" o.c.

Scale: reduced plan (half size)
0 1 2
3 inches on original

d. *reduced plan*
(half size)

3 inches on original plan

Cey H. Mungfurni 04/30/06
SIGNATURE EXPIRATION DATE
OF THE LICENSE


PEDESTRIAN ACCESSIBILITY ROUTE
IMPROVEMENTS - HONOKAA, HAWAII, AND KAPAAU
Federal Aid Project No. CMAQ-0100(62)

57


ORIGINAL PLAN	SURVEY PLOTTED BY _____		DATE _____
NOTE BOOK	DRAWN BY _____	DL _____	9/2004
	TRACED BY _____	DL _____	9/2004
	DESIGNED BY _____	CM _____	9/2004
	QUANTITIES BY _____	TC _____	9/2004
	CHECKED BY _____	ES _____	9/2004
No. _____			

FILE NAME	DATE	TIME
\\2000\2000_070.000 PROJECT POINT - PEDESTRIAN ACCESSIBILITY\G DRAWINGS\DETAILS\C-DT0004 HONOKAA RAMP DETAILS	05/15/02	19:11


FED. ROAD DIST. NO.	STATE	FED. AID PROJ. NO.	FISCAL YEAR	SHEET NO.	TOTAL SHEETS
HAWAII	HAW.	CMAQ-0100(62)	2004	59	86

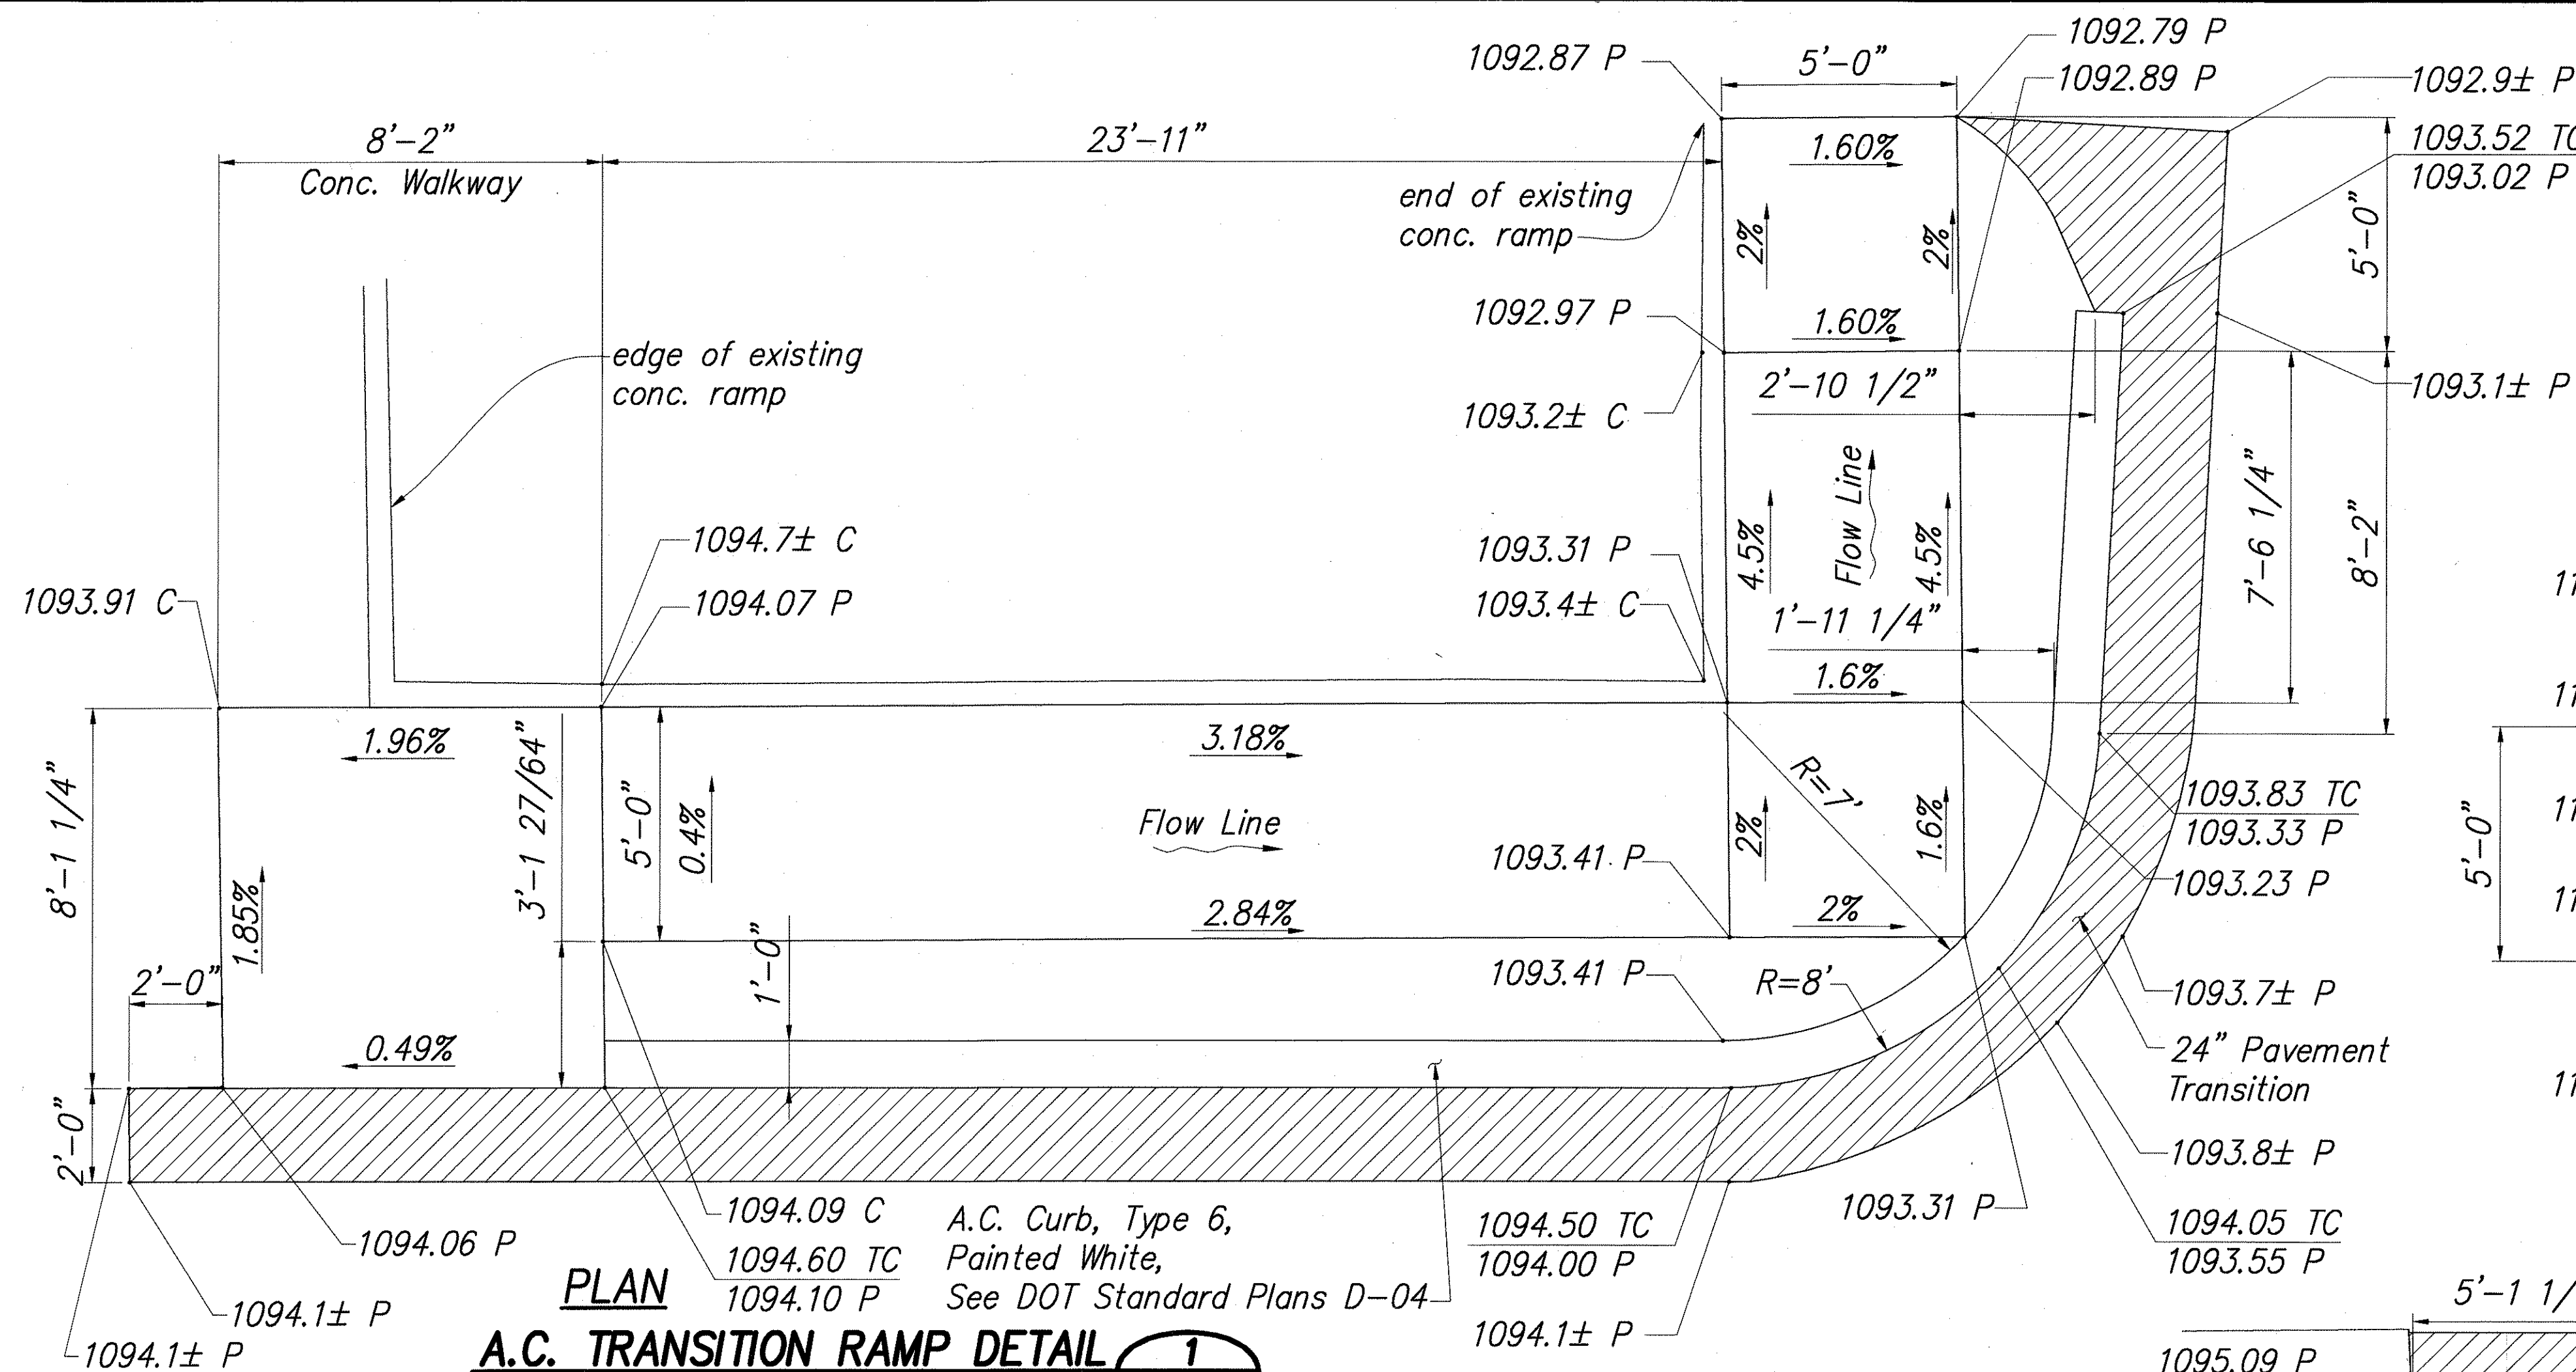


PLAN
A.C. TRANSITION RAMP DETAIL 1
SCALE: 3/8"=1'-0" 25/59

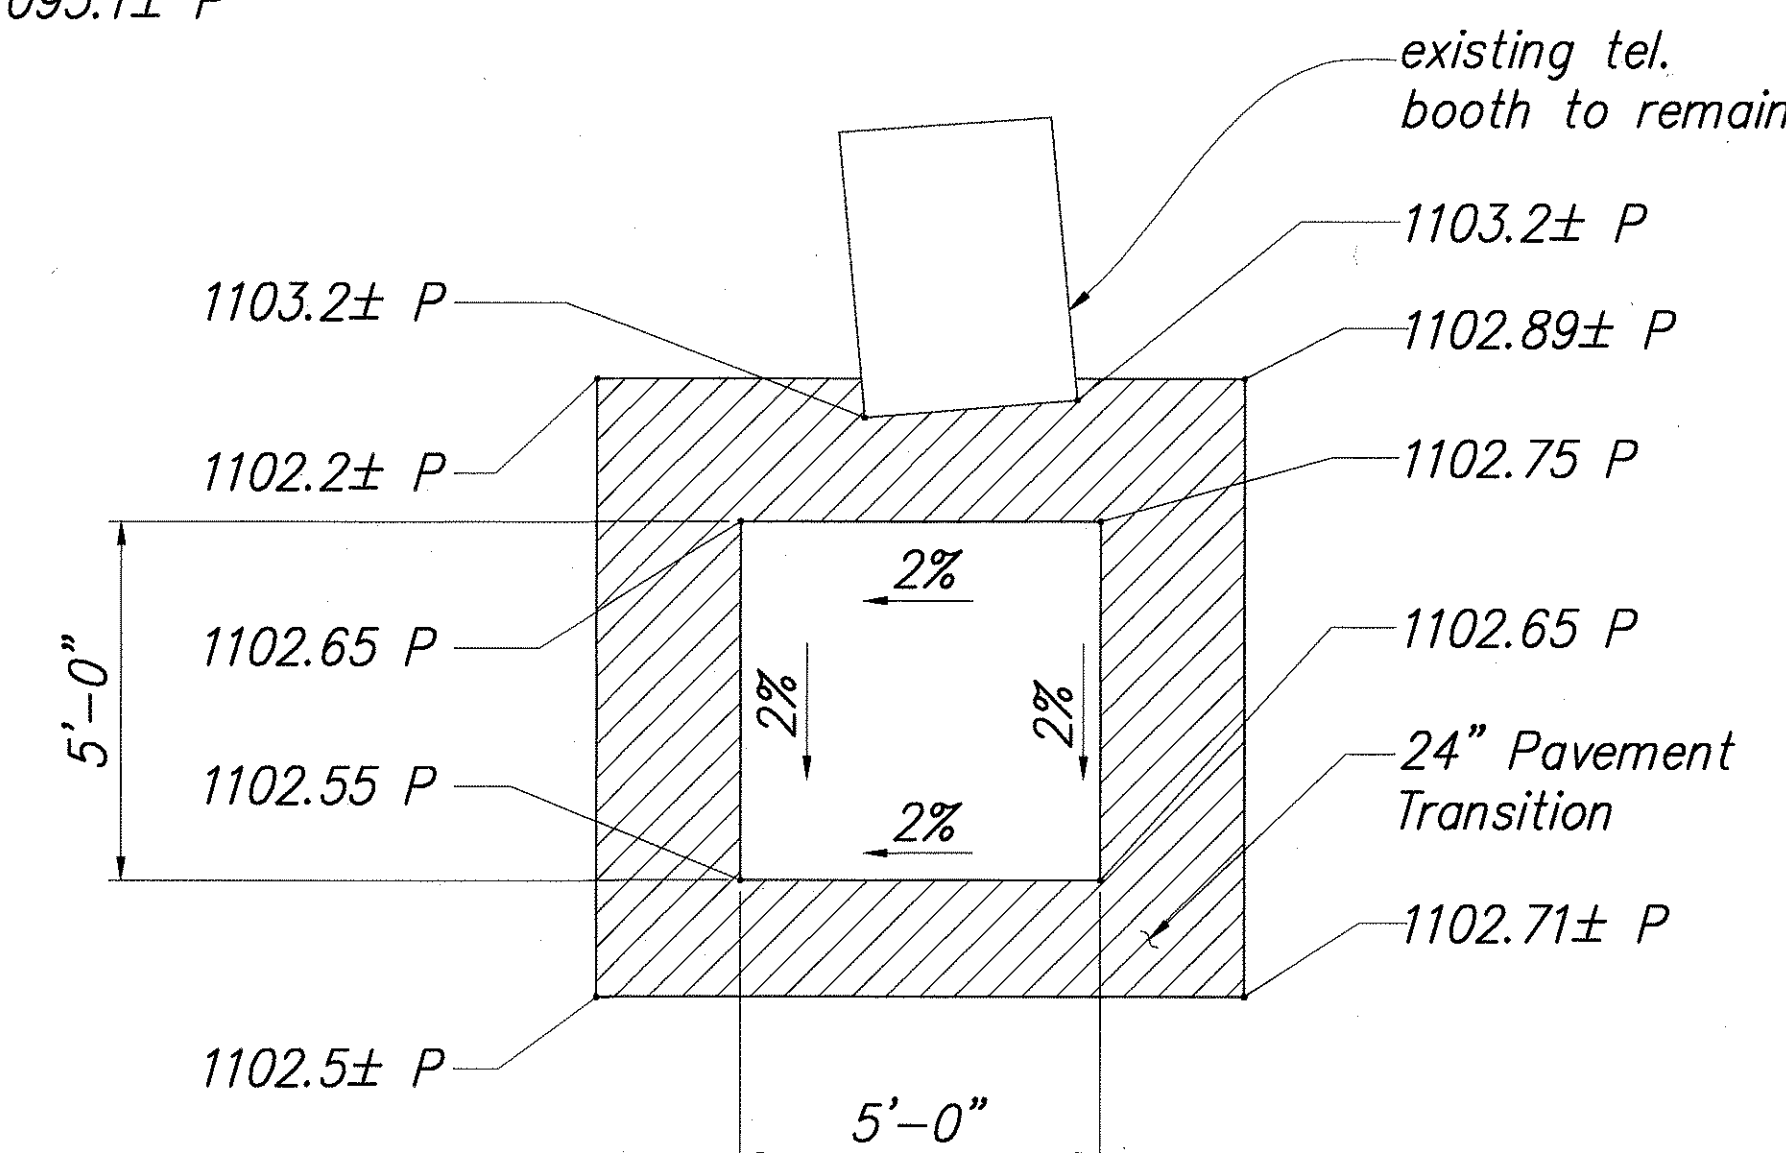



PLAN
AC LANDING DETAIL 2
SCALE: 3/8"=1'-0" 27/59

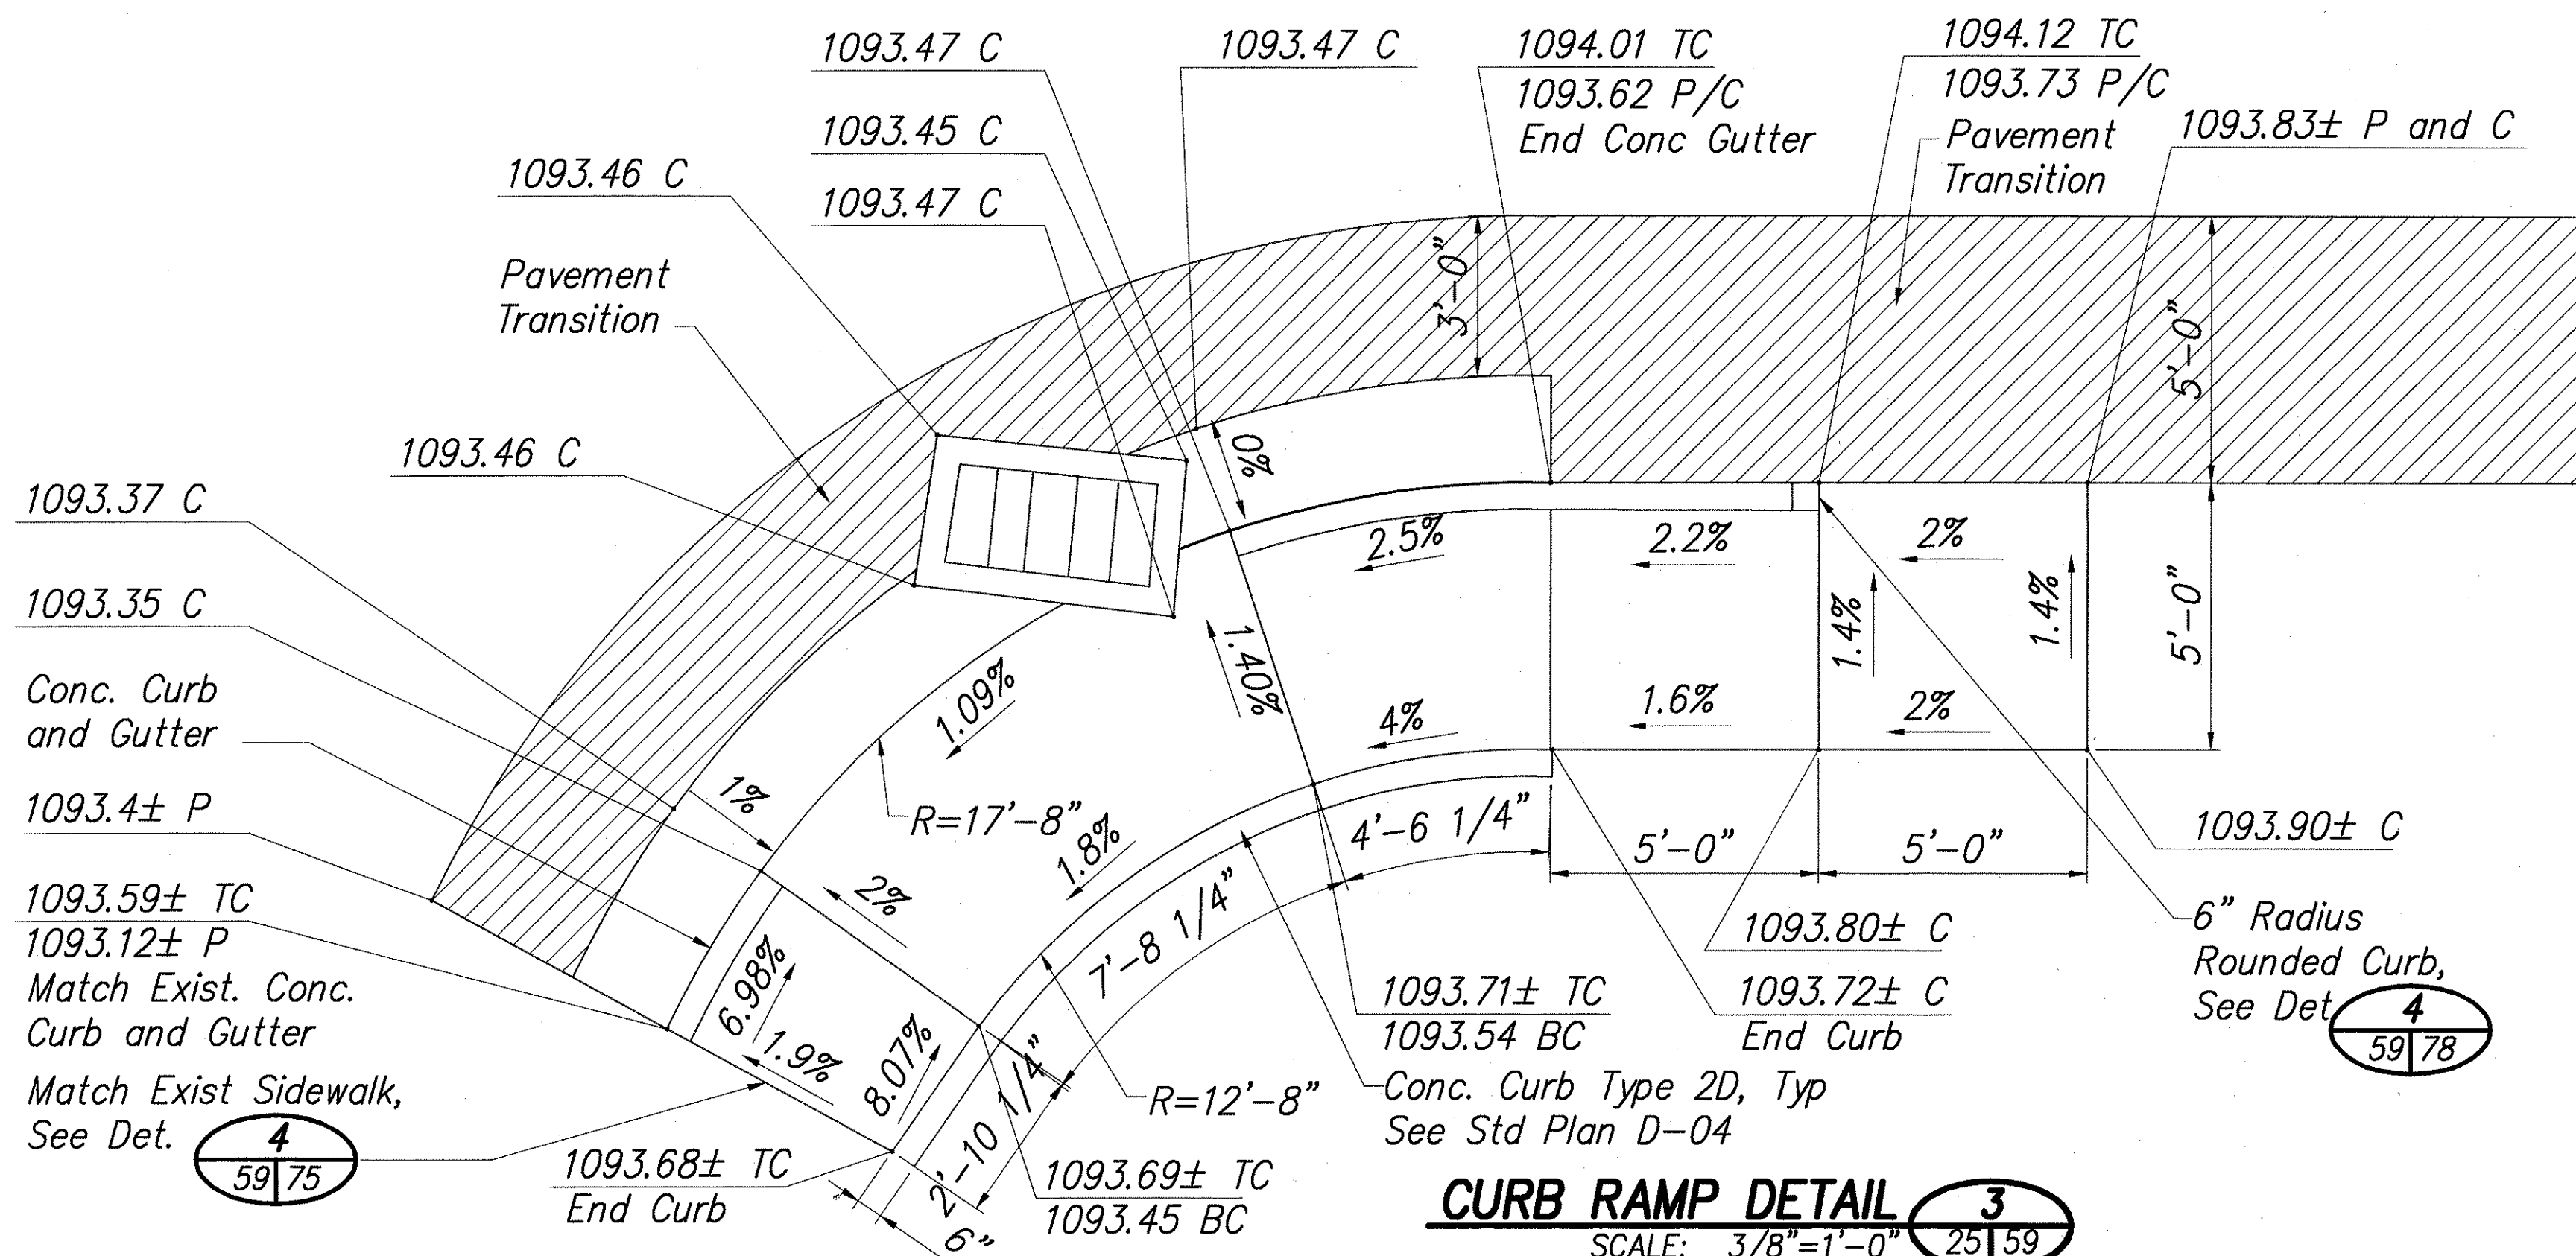

CURB RAMP DETAIL 3
SCALE: 3/8"=1'-0" 25/59

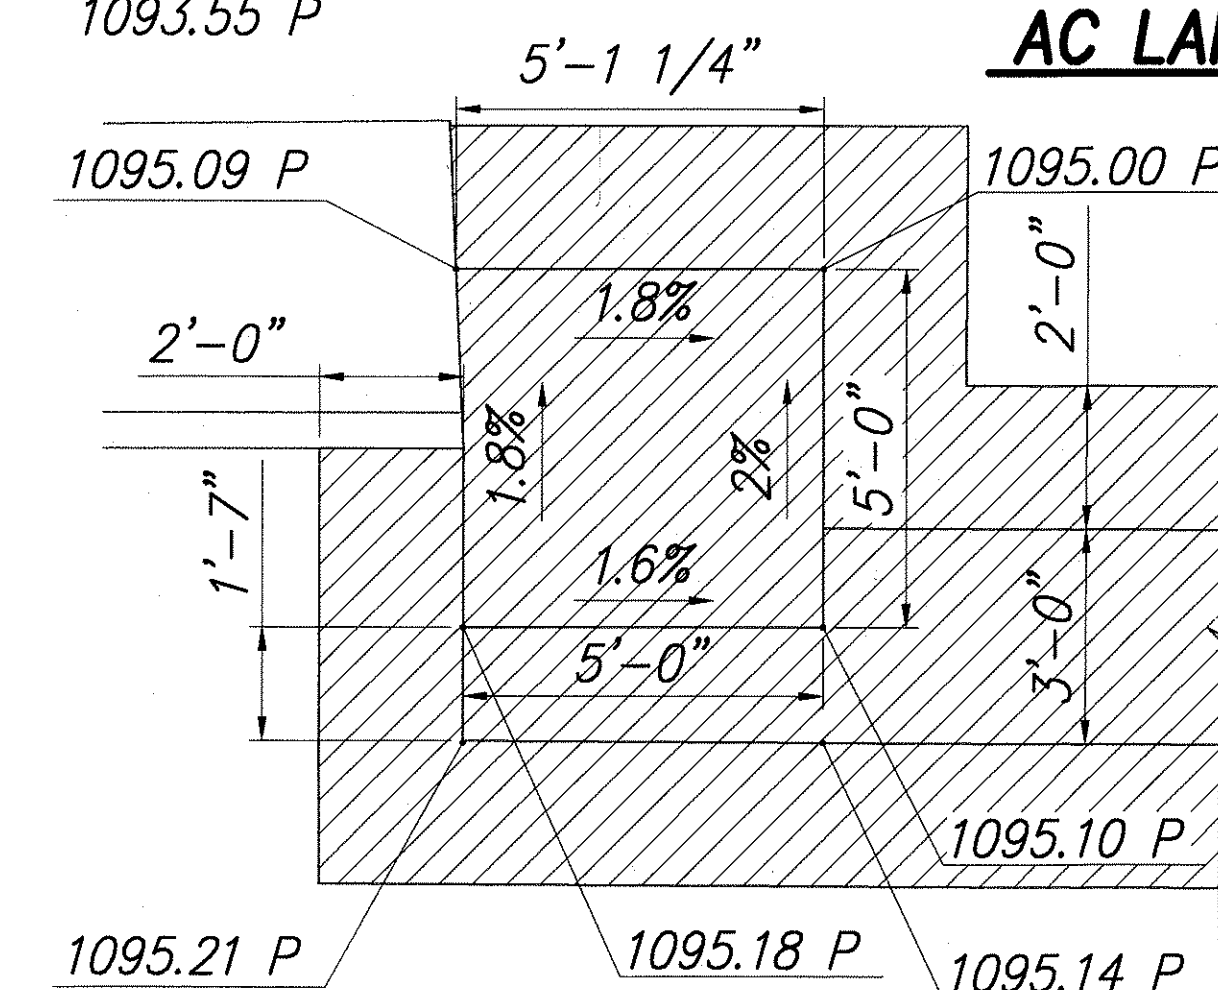

AC LANDING DETAIL 4
SCALE: 3/8"=1'-0" 24/59

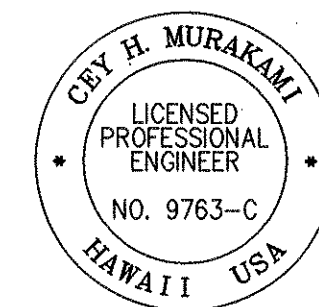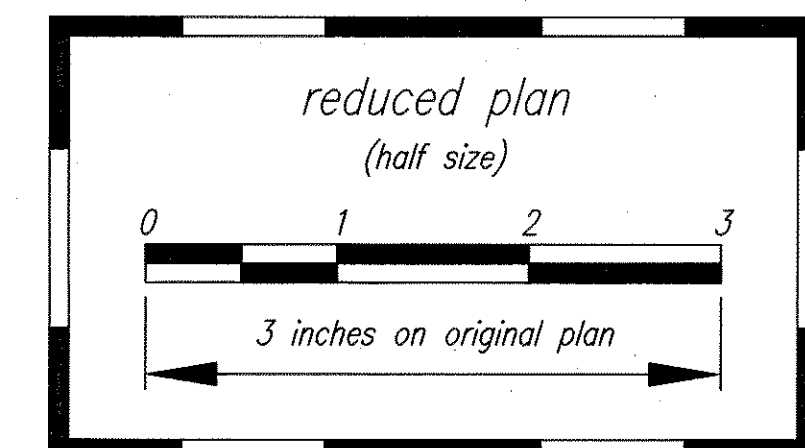

THIS WORK WAS PREPARED BY ME OR UNDER MY SUPERVISION

Cey H. Murakami 04/30/06
SIGNATURE EXPIRATION DATE OF THE LICENSE

STATE OF HAWAII
DEPARTMENT OF TRANSPORTATION
HIGHWAYS DIVISION

HONOKAA - RAMP DETAILS-6






PEDESTRIAN ACCESSIBILITY ROUTE
IMPROVEMENTS - HONOKAA, HAWAII, AND KAPAAU
Federal Aid Project No. CMAQ-0100(62)
Scale: AS NOTED Date: SEPT. 2004

SHEET No. 59 OF 86 SHEETS

ORIGINAL PLAN	DATE
DRAWN BY	9/2004
CHECKED BY	9/2004
NOTED BY	9/2004
QUANTITIES BY	9/2004
CHECKED BY	9/2004

I:\2000\2000-070-000 PROJECT POINT - PEDESTRIAN ACCESSIBILITY\G DRAWINGS\DETAILS\HONOKAA RAMP DETAILS 59.DWG 05/15/02 19:29 MTM

FED. ROAD DIST. NO.	STATE	FED. AID PROJ. NO.	FISCAL YEAR	SHEET NO.	TOTAL SHEETS
HAWAII	HAW.	CMAQ-0100(62)	2004	60	86

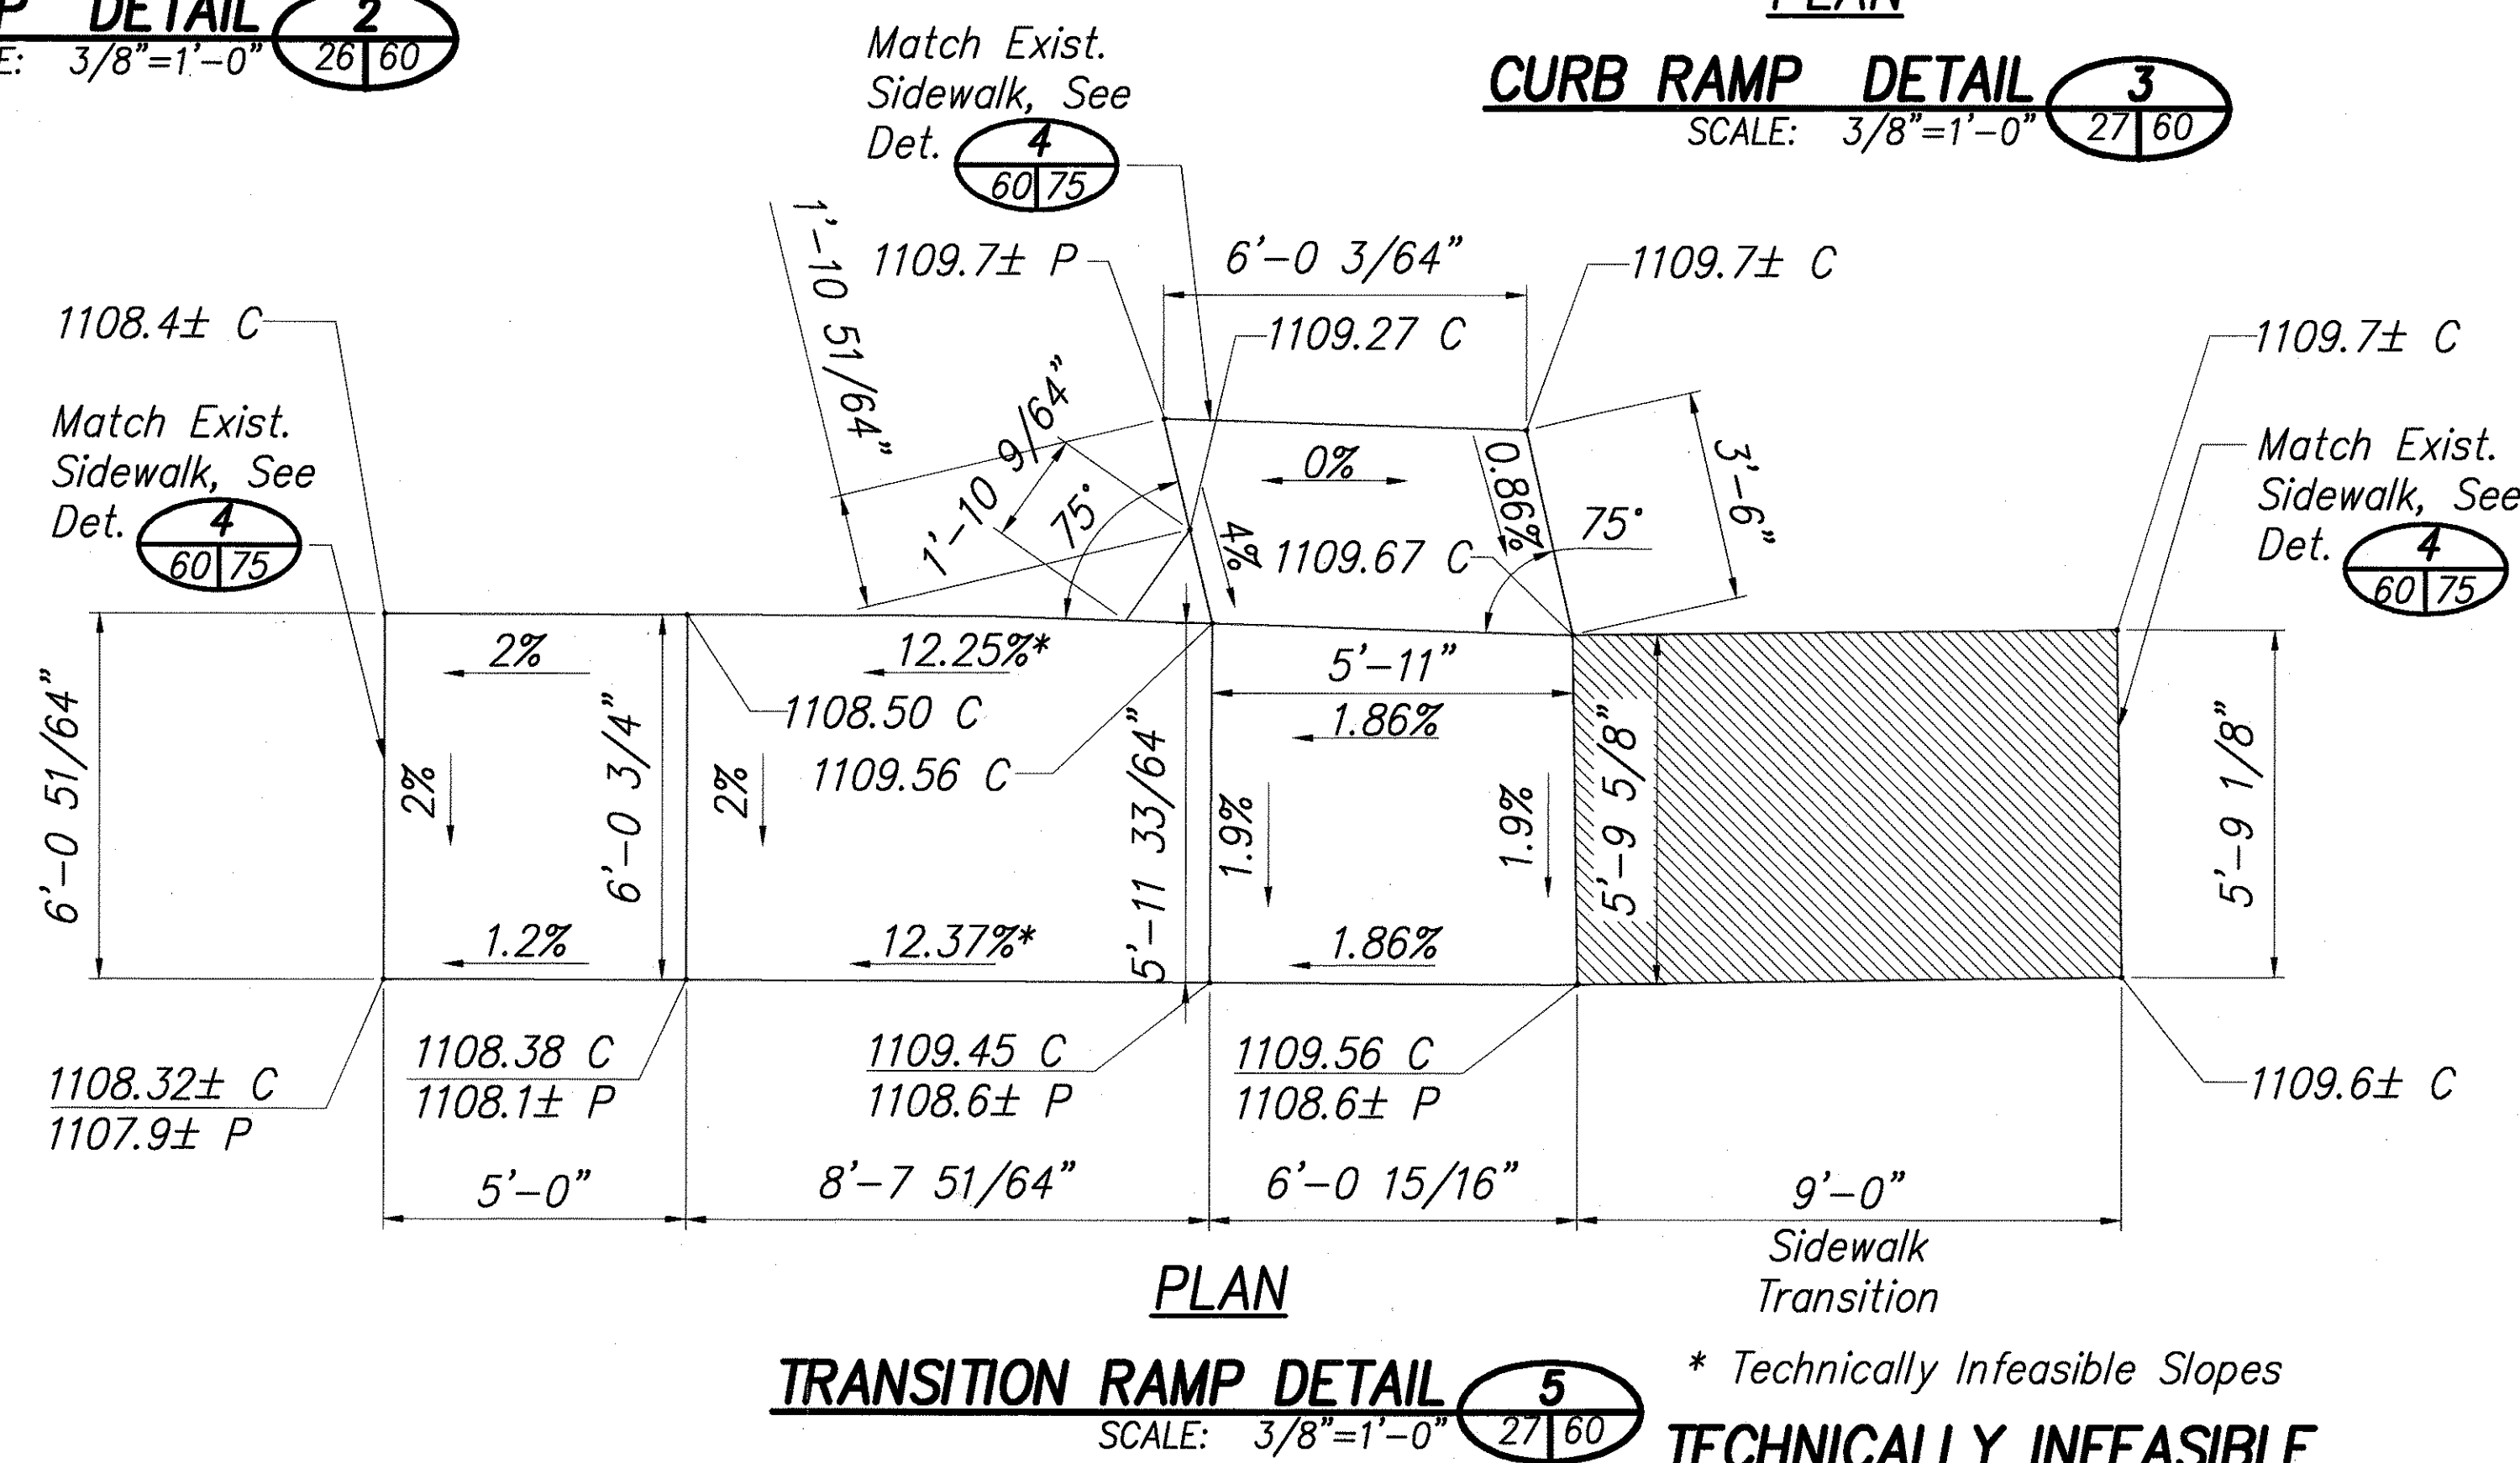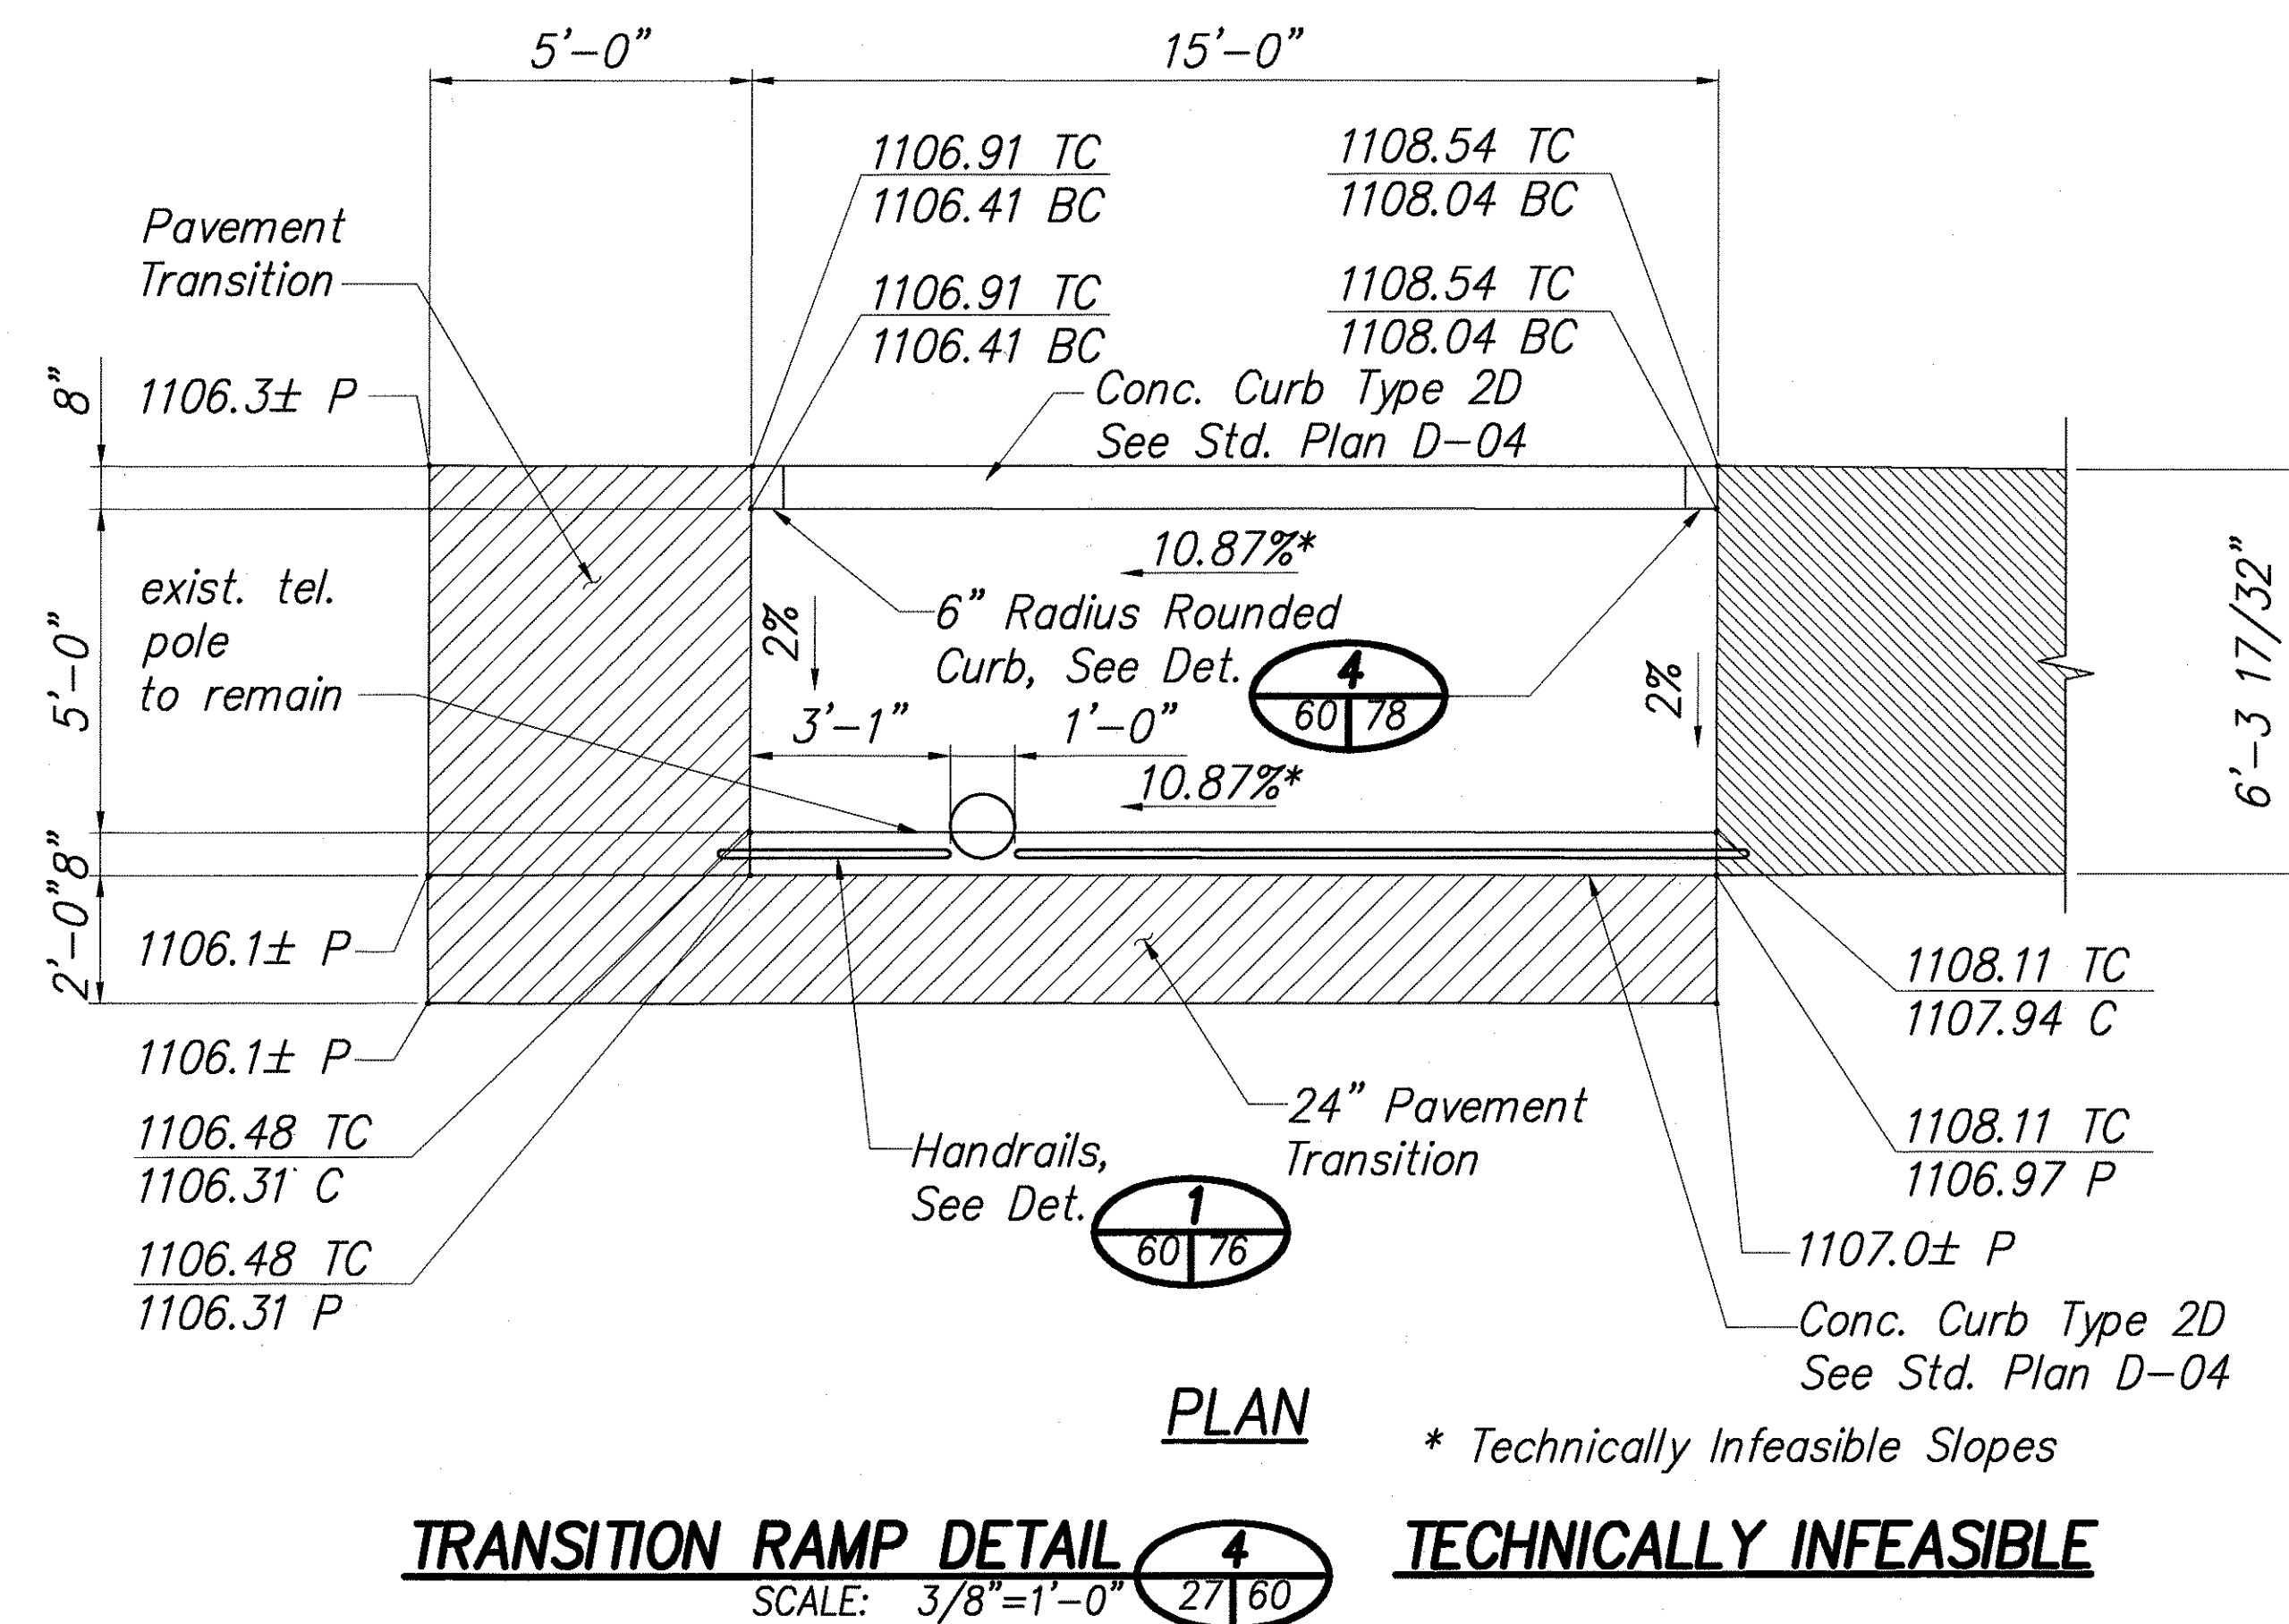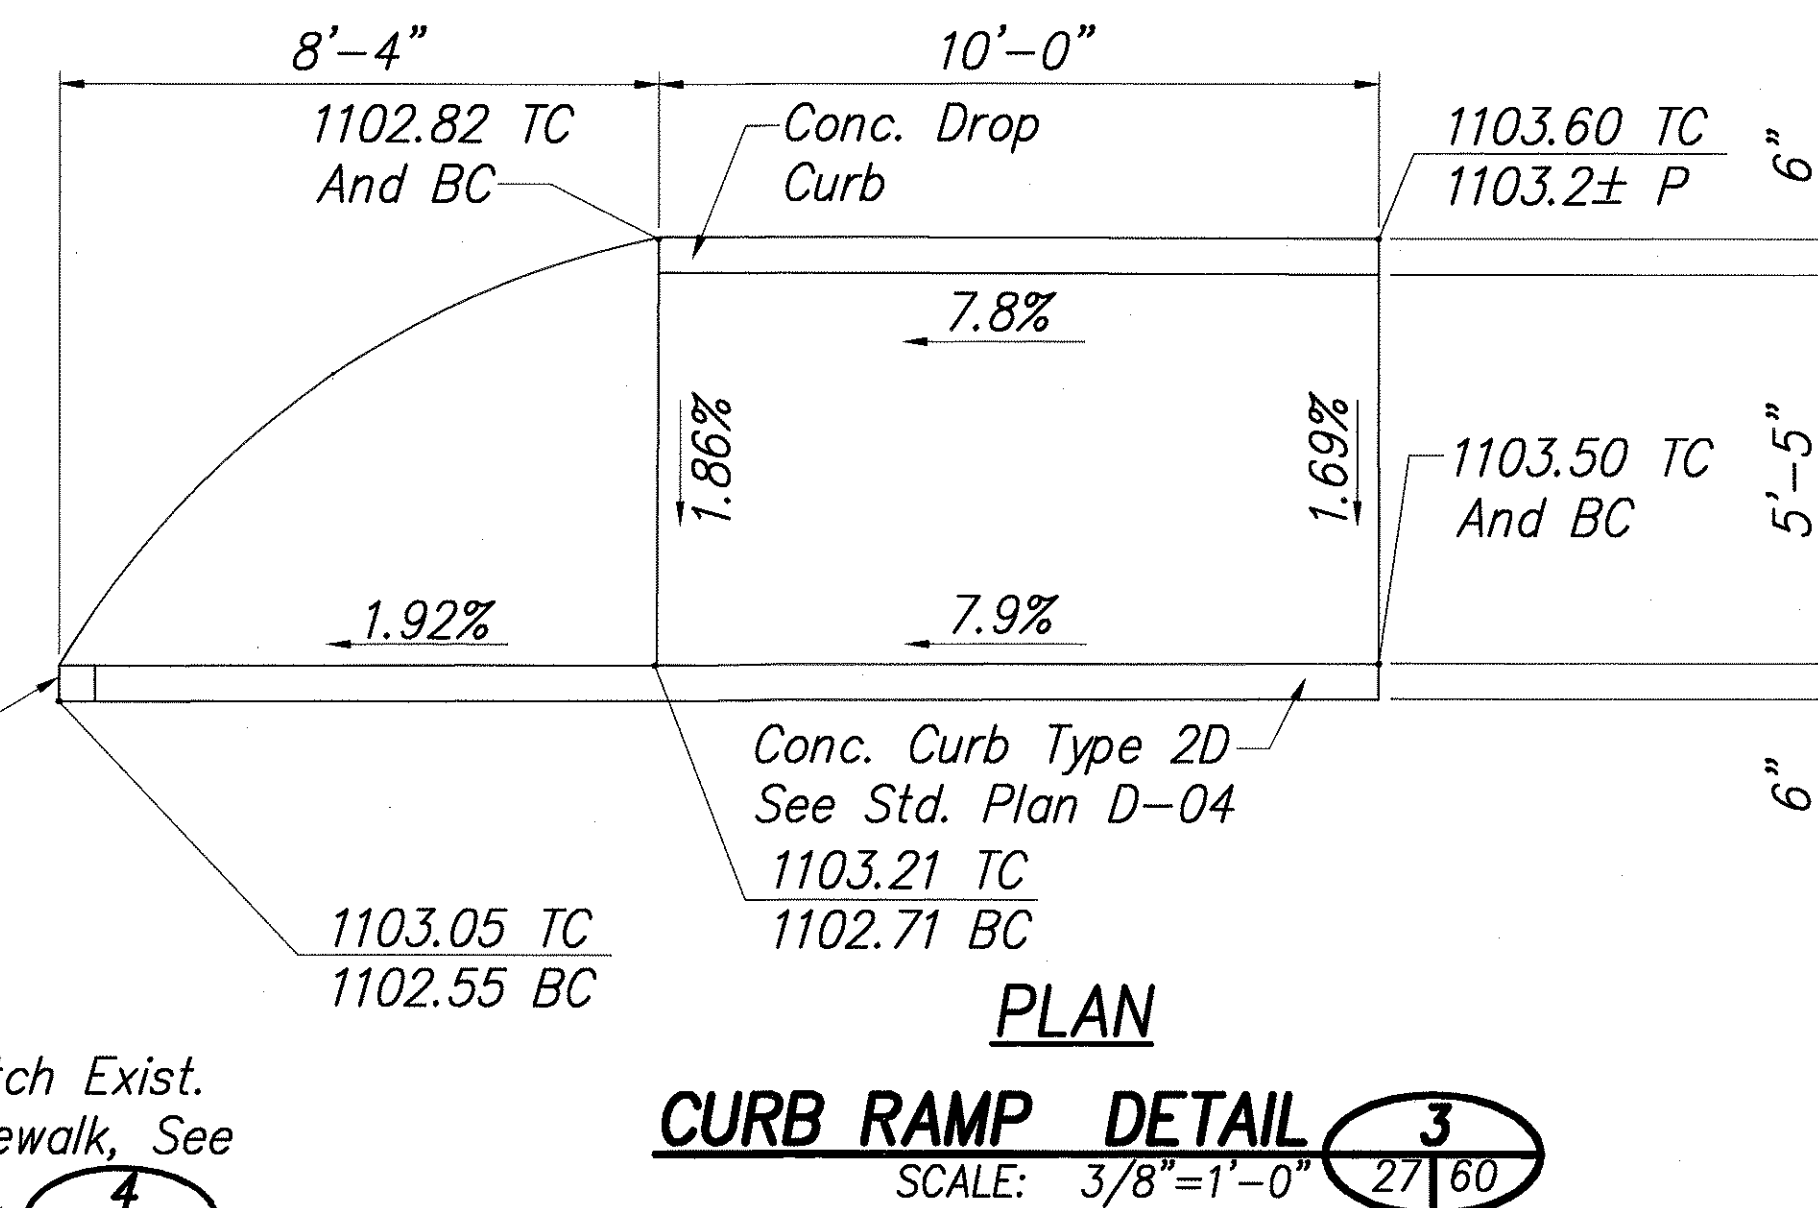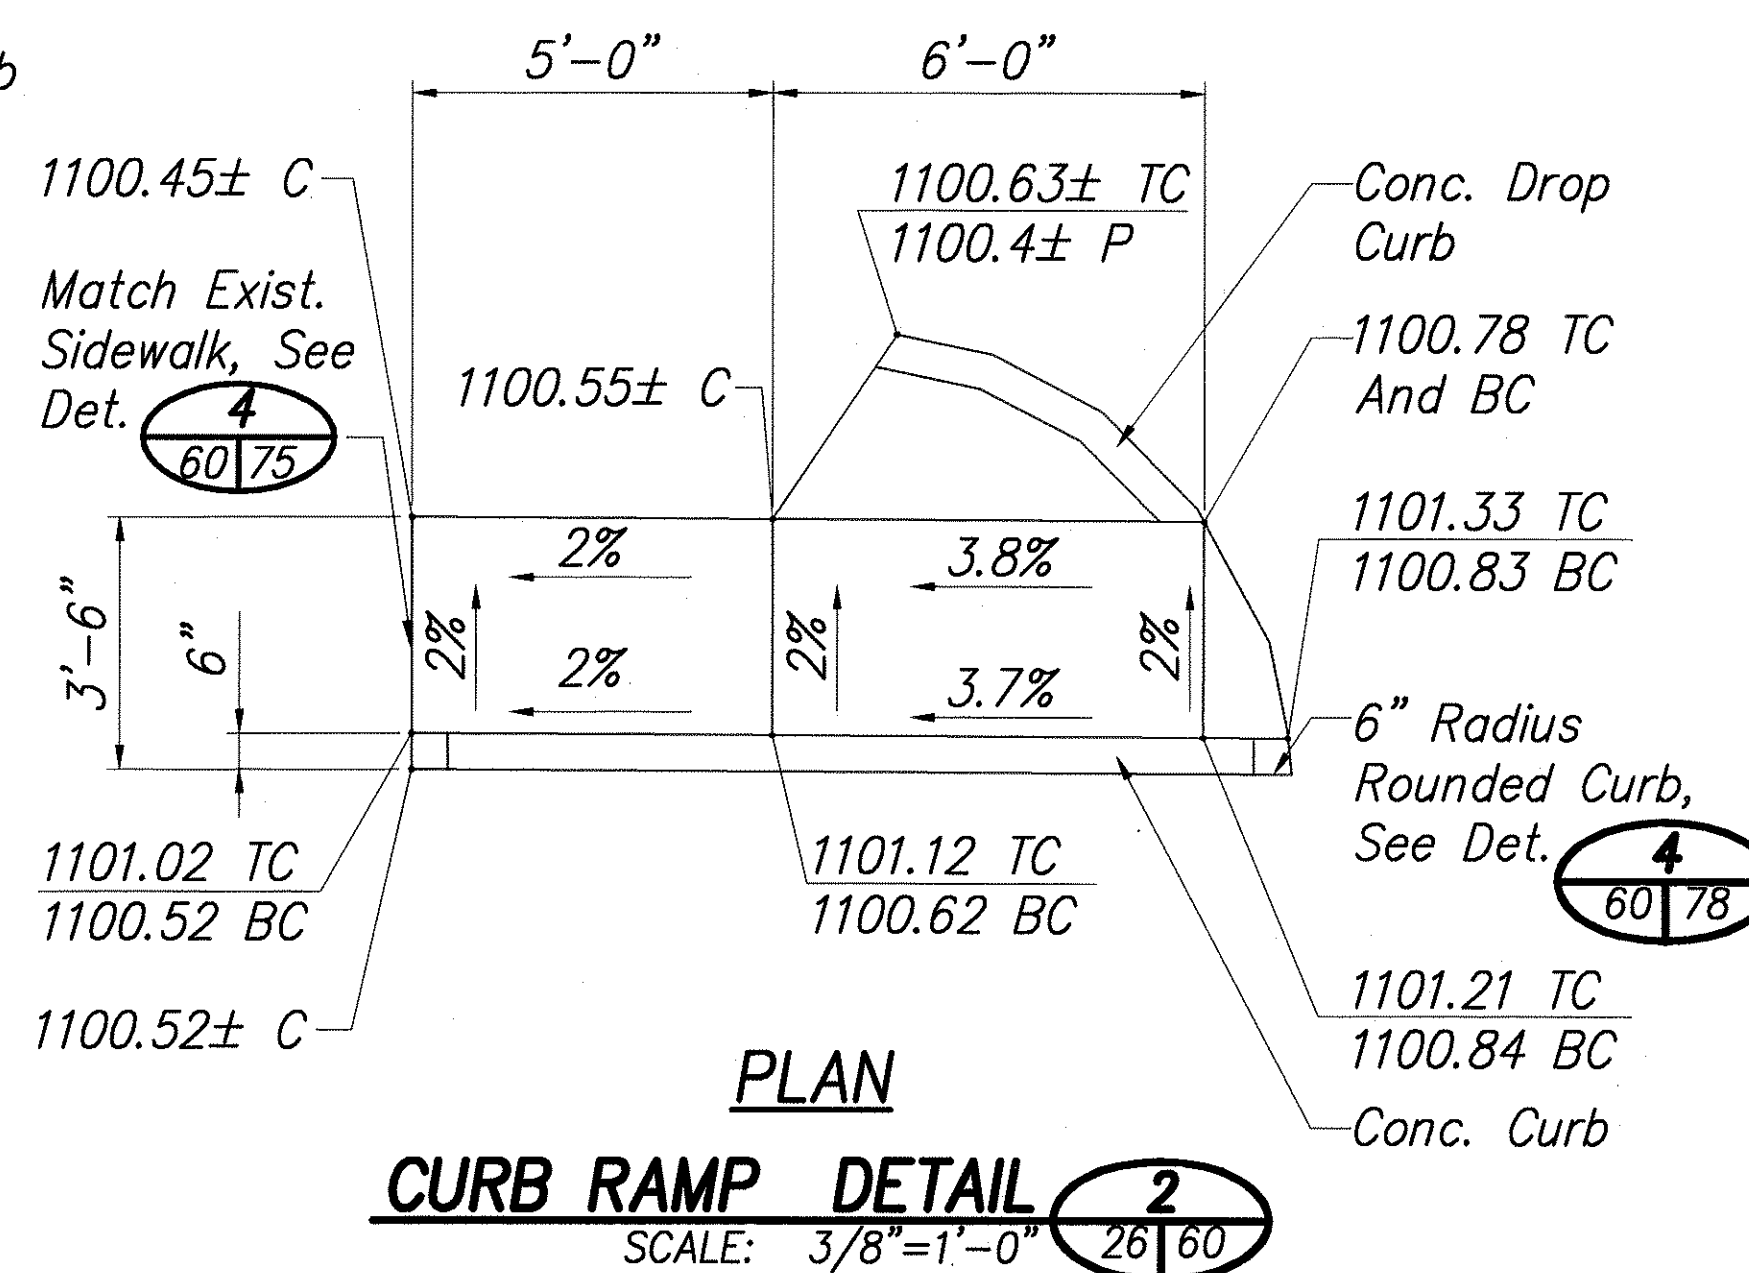
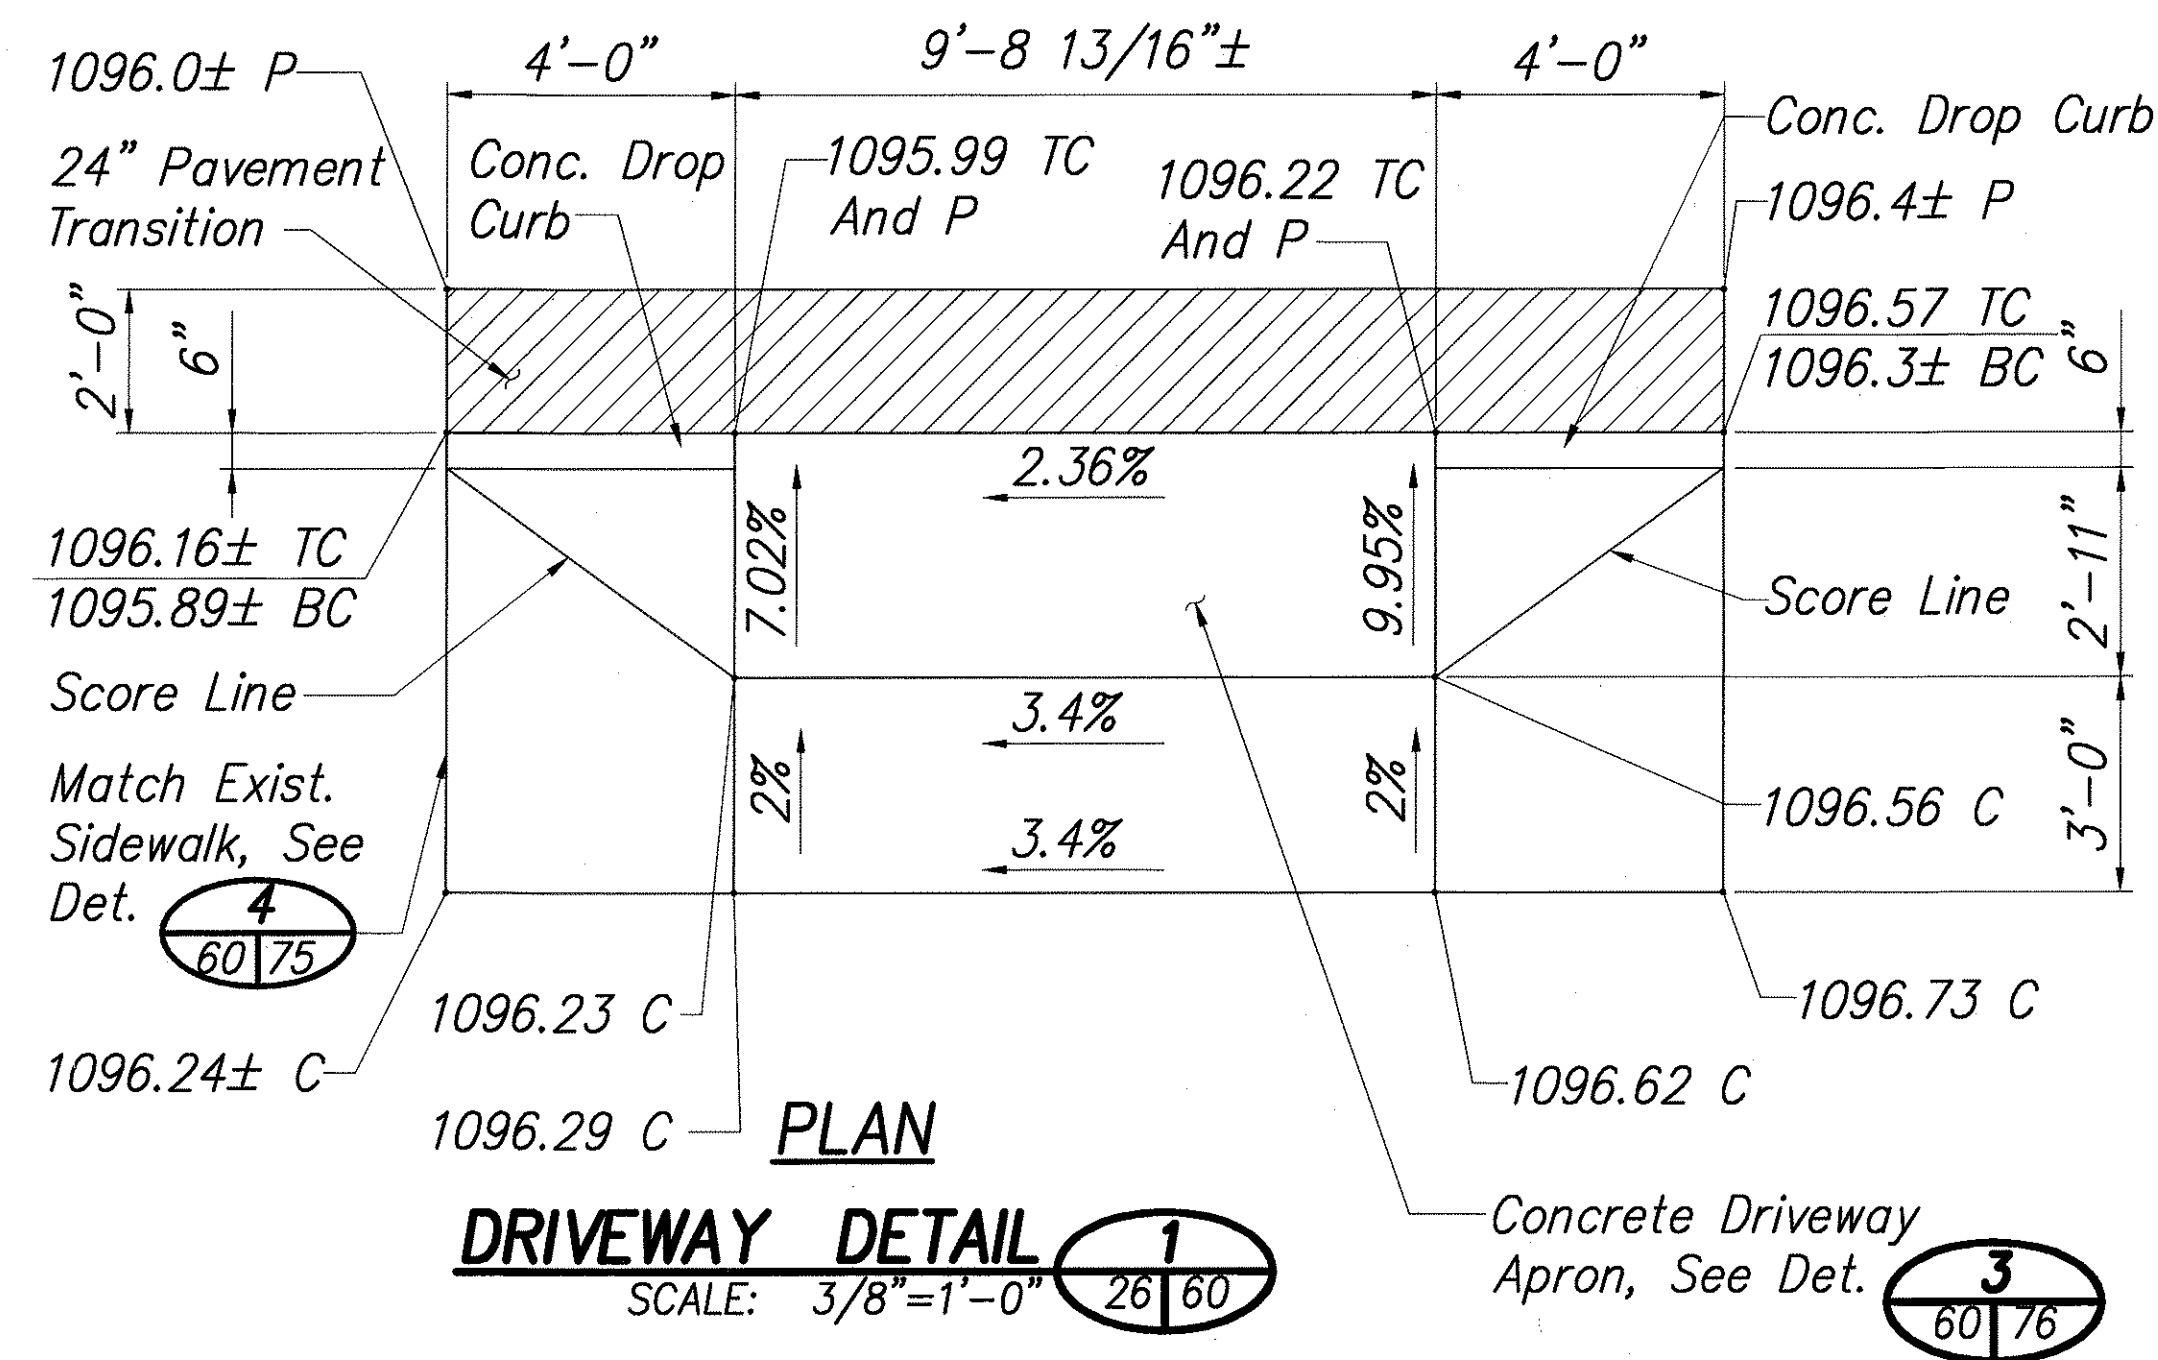


* Technically Infeasible Slopes

TECHNICALLY INFEASIBLE

* Technically Infeasible Slopes

TECHNICALLY INFEASIBLE

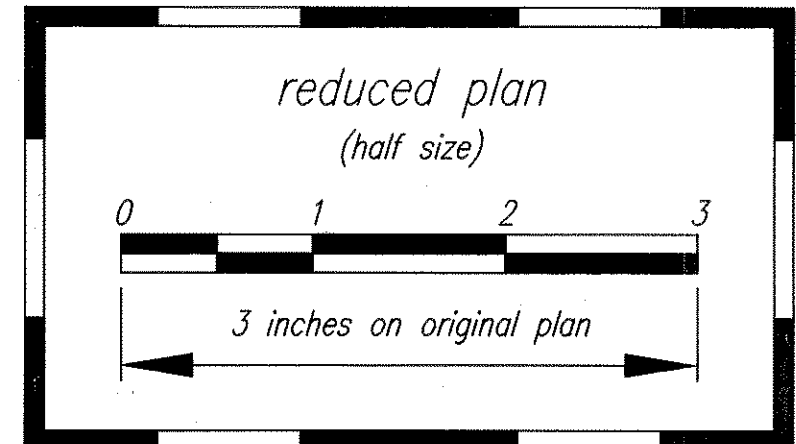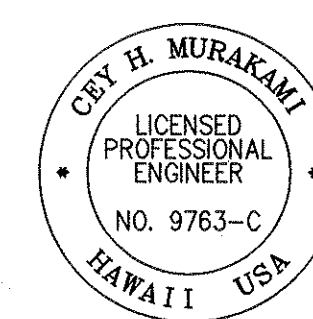

THIS WORK WAS PREPARED BY ME OR UNDER MY SUPERVISION

Cey H. Murakami 04/30/06
SIGNATURE EXPIRATION DATE OF THE LICENSE

STATE OF HAWAII
DEPARTMENT OF TRANSPORTATION
HIGHWAYS DIVISION

HONOKAA - RAMP DETAILS-7


PEDESTRIAN ACCESSIBILITY ROUTE
IMPROVEMENTS - HONOKAA, HAWAII, AND KAPAAU
Federal Aid Project No. CMAQ-0100(62)
Scale: AS NOTED Date: SEPT. 2004

SHEET NO. 60 OF 86 SHEETS

SURVEY PLOTTED BY	DATE
DRAWN BY	9/2004
TRACED BY	9/2004
DESIGNED BY	9/2004
CHECKED BY	9/2004
ORIGINAL PLAN	
NOTE BOOK	
No.	


I:\2000\2000_070.000 PROJECT POINT - PEDESTRIAN ACCESSIBILITY\G DRAWINGS\DETAILS\HONOKAA RAMP DETAILS 60.DWG 05/15/02 19:39 MTM

FED. ROAD DIST. NO.	STATE	FED. AID PROJ. NO.	FISCAL YEAR	SHEET NO.	TOTAL SHEETS
HAWAII	HAW.	CMAQ-0100(62)	2004	61	86

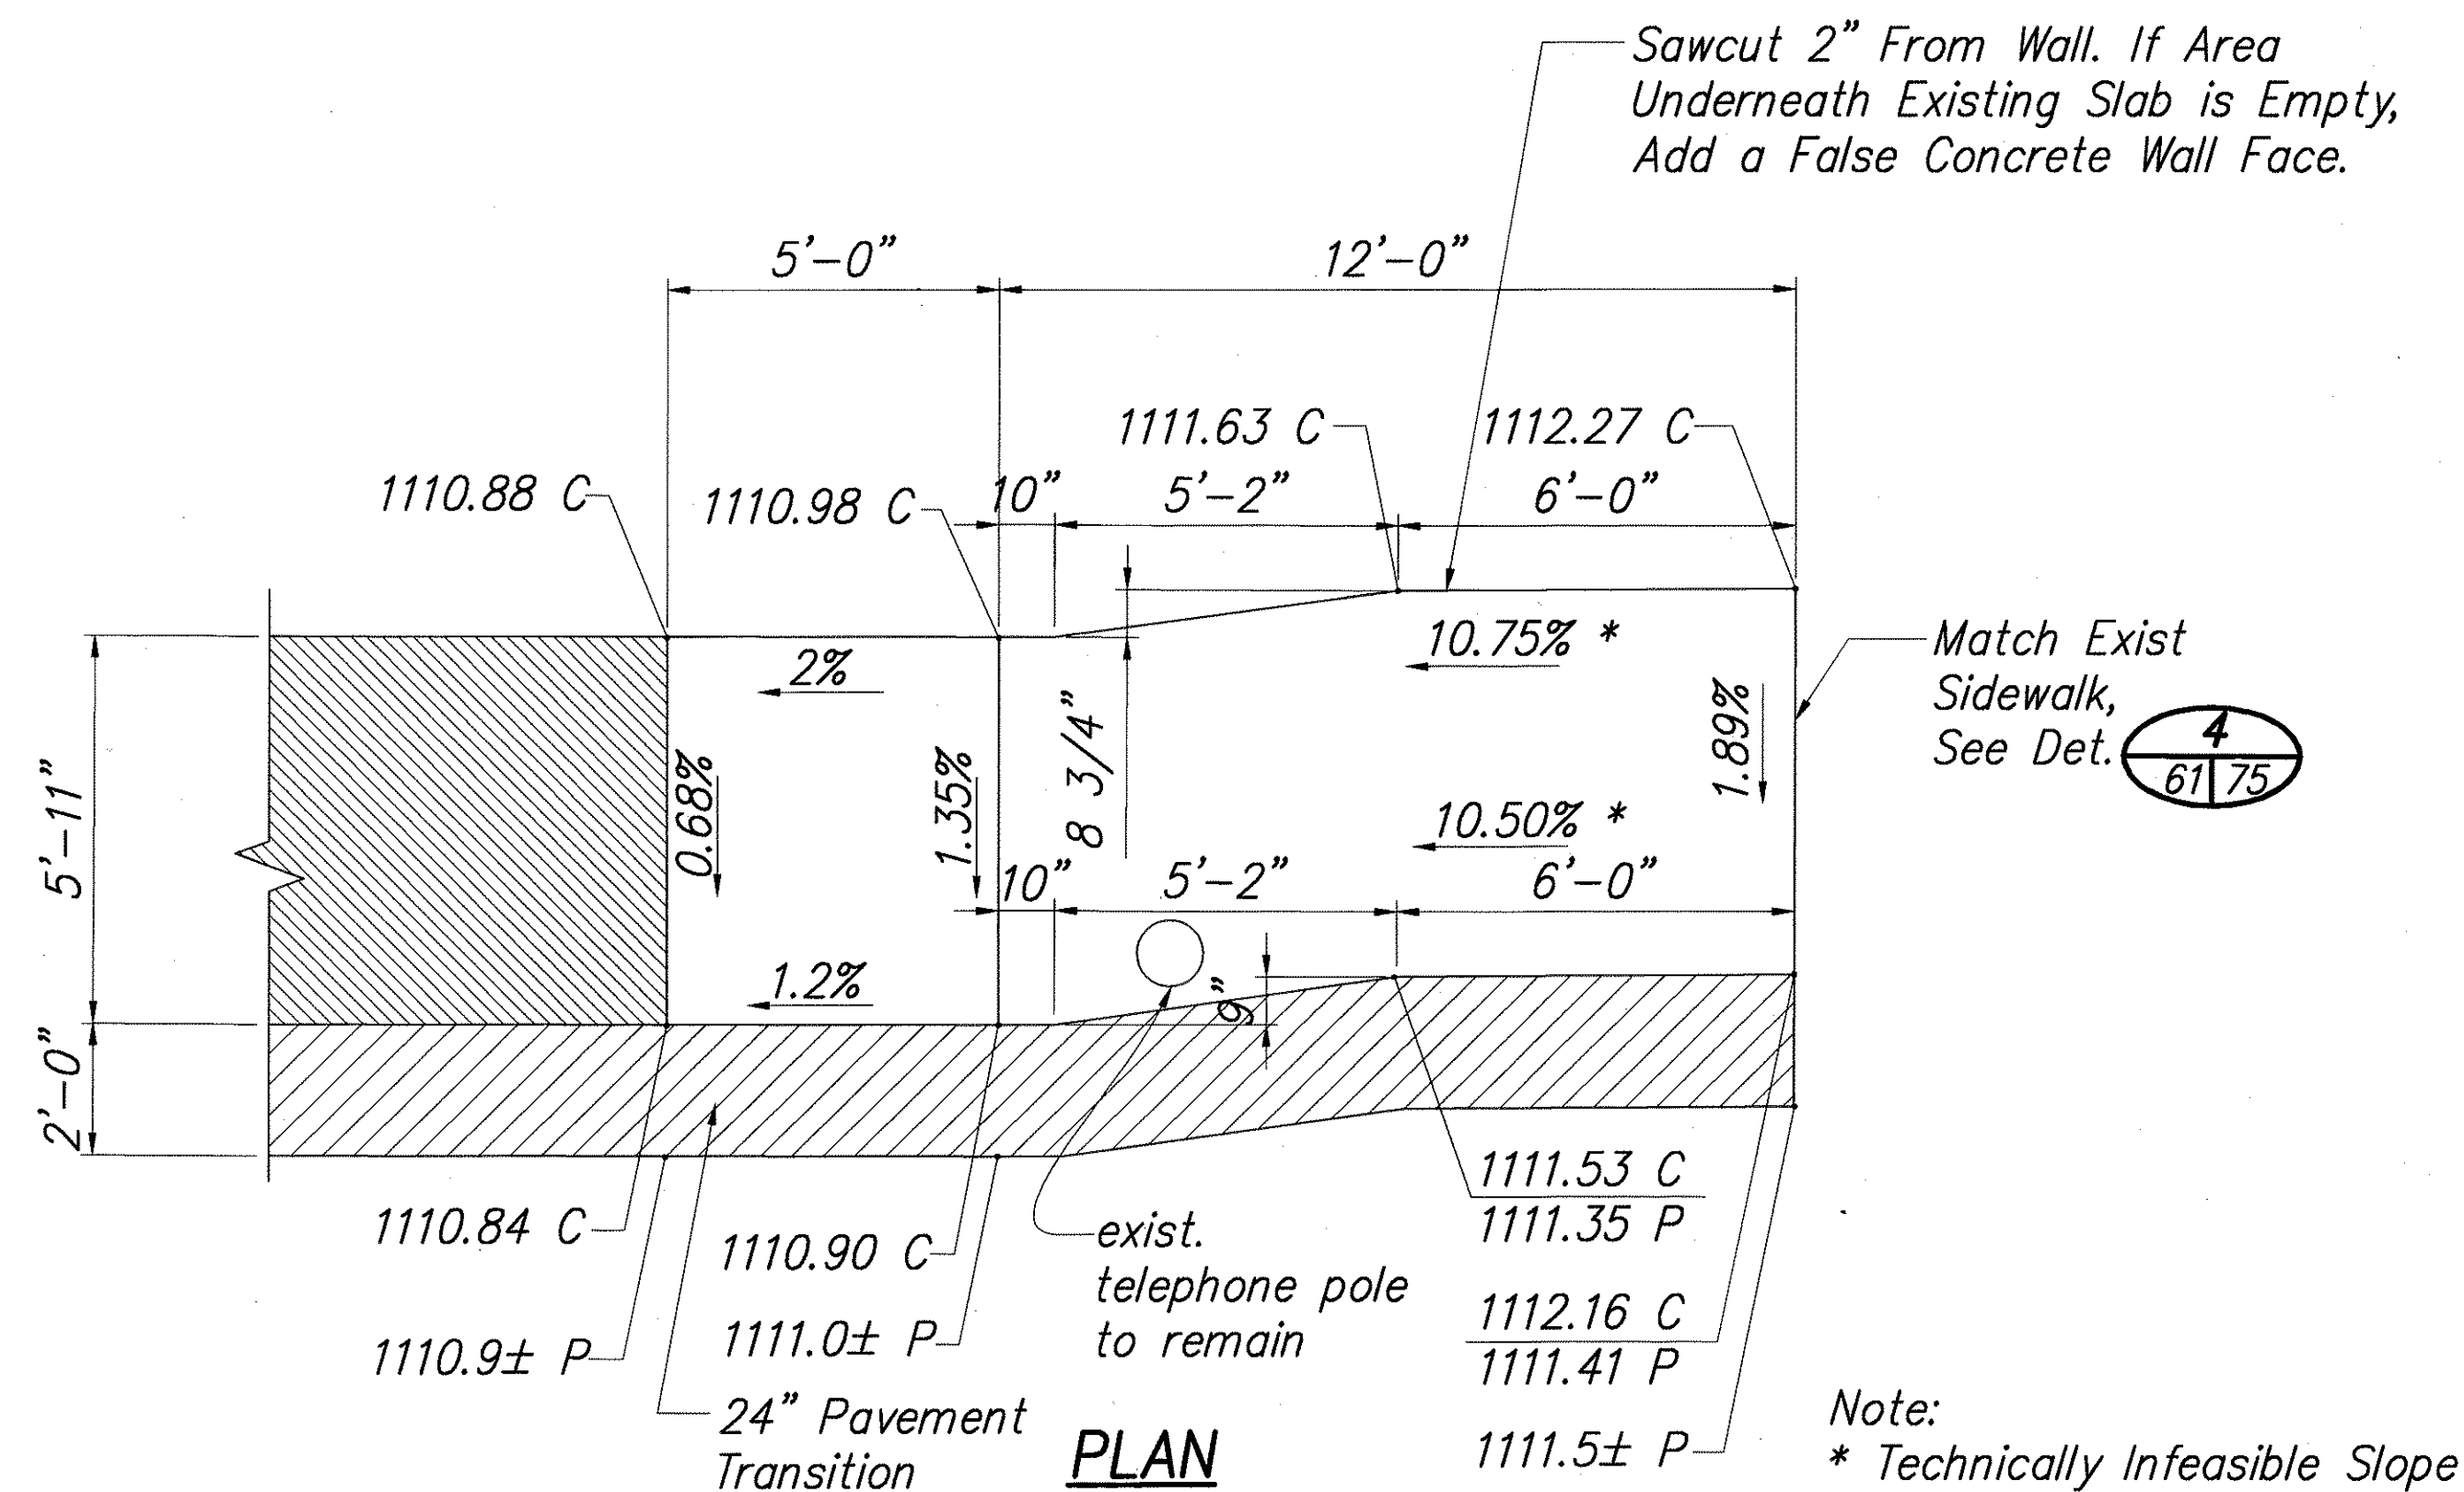


TRANSITION RAMP DETAIL 1
SCALE: 3/8"=1'-0" 27/61


TECHNICALLY INFEASIBLE

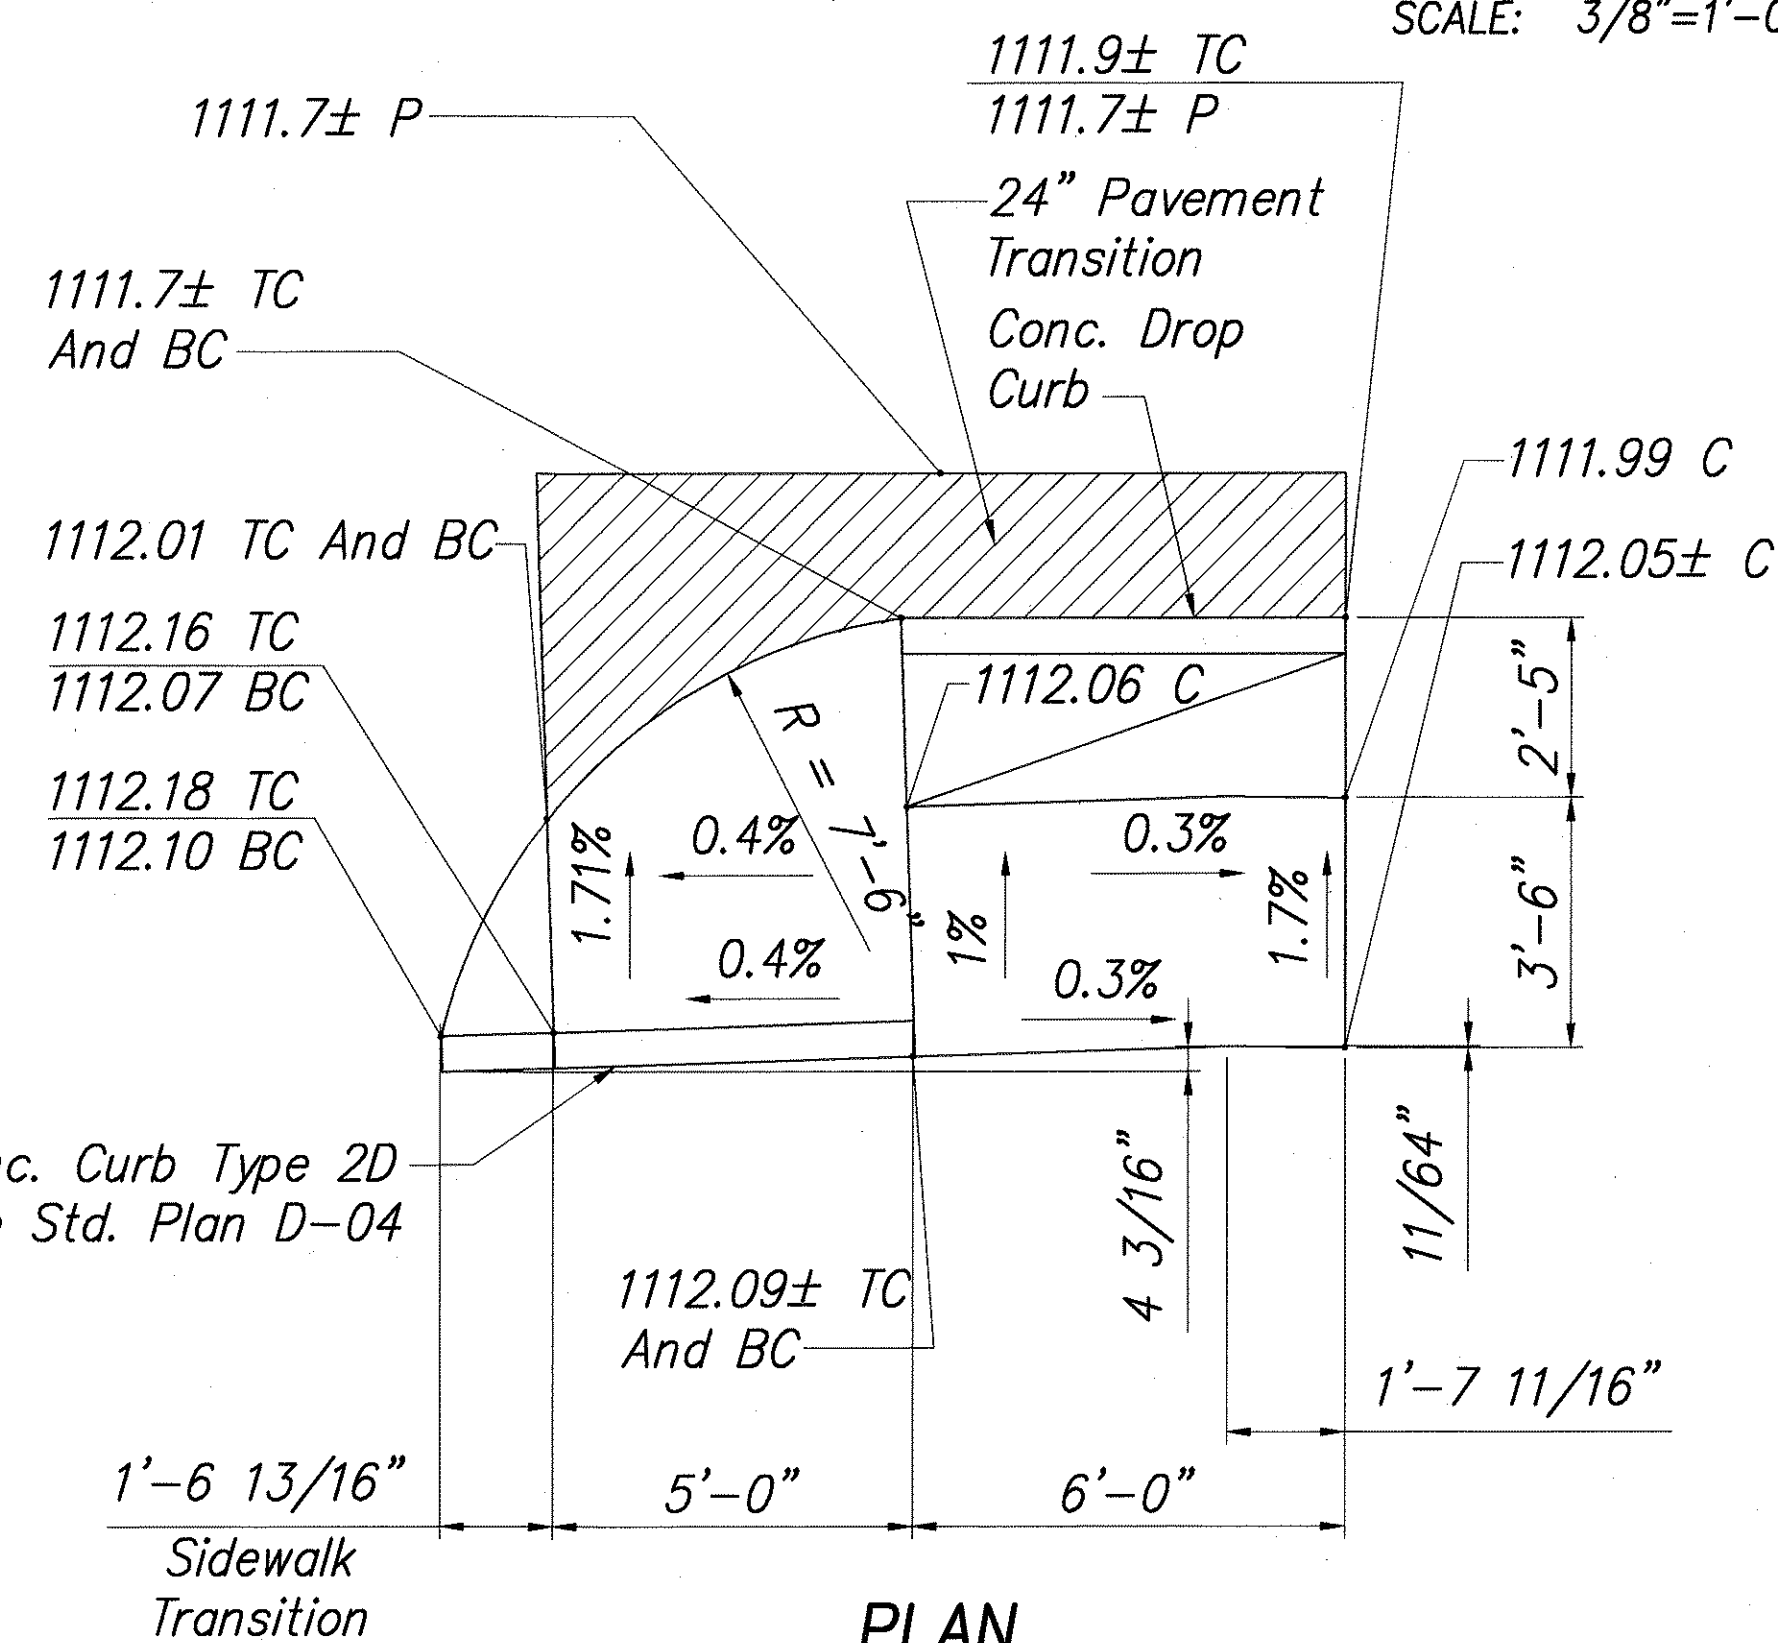


CURB RAMP DETAIL 3
SCALE: 3/8"=1'-0" 27/61

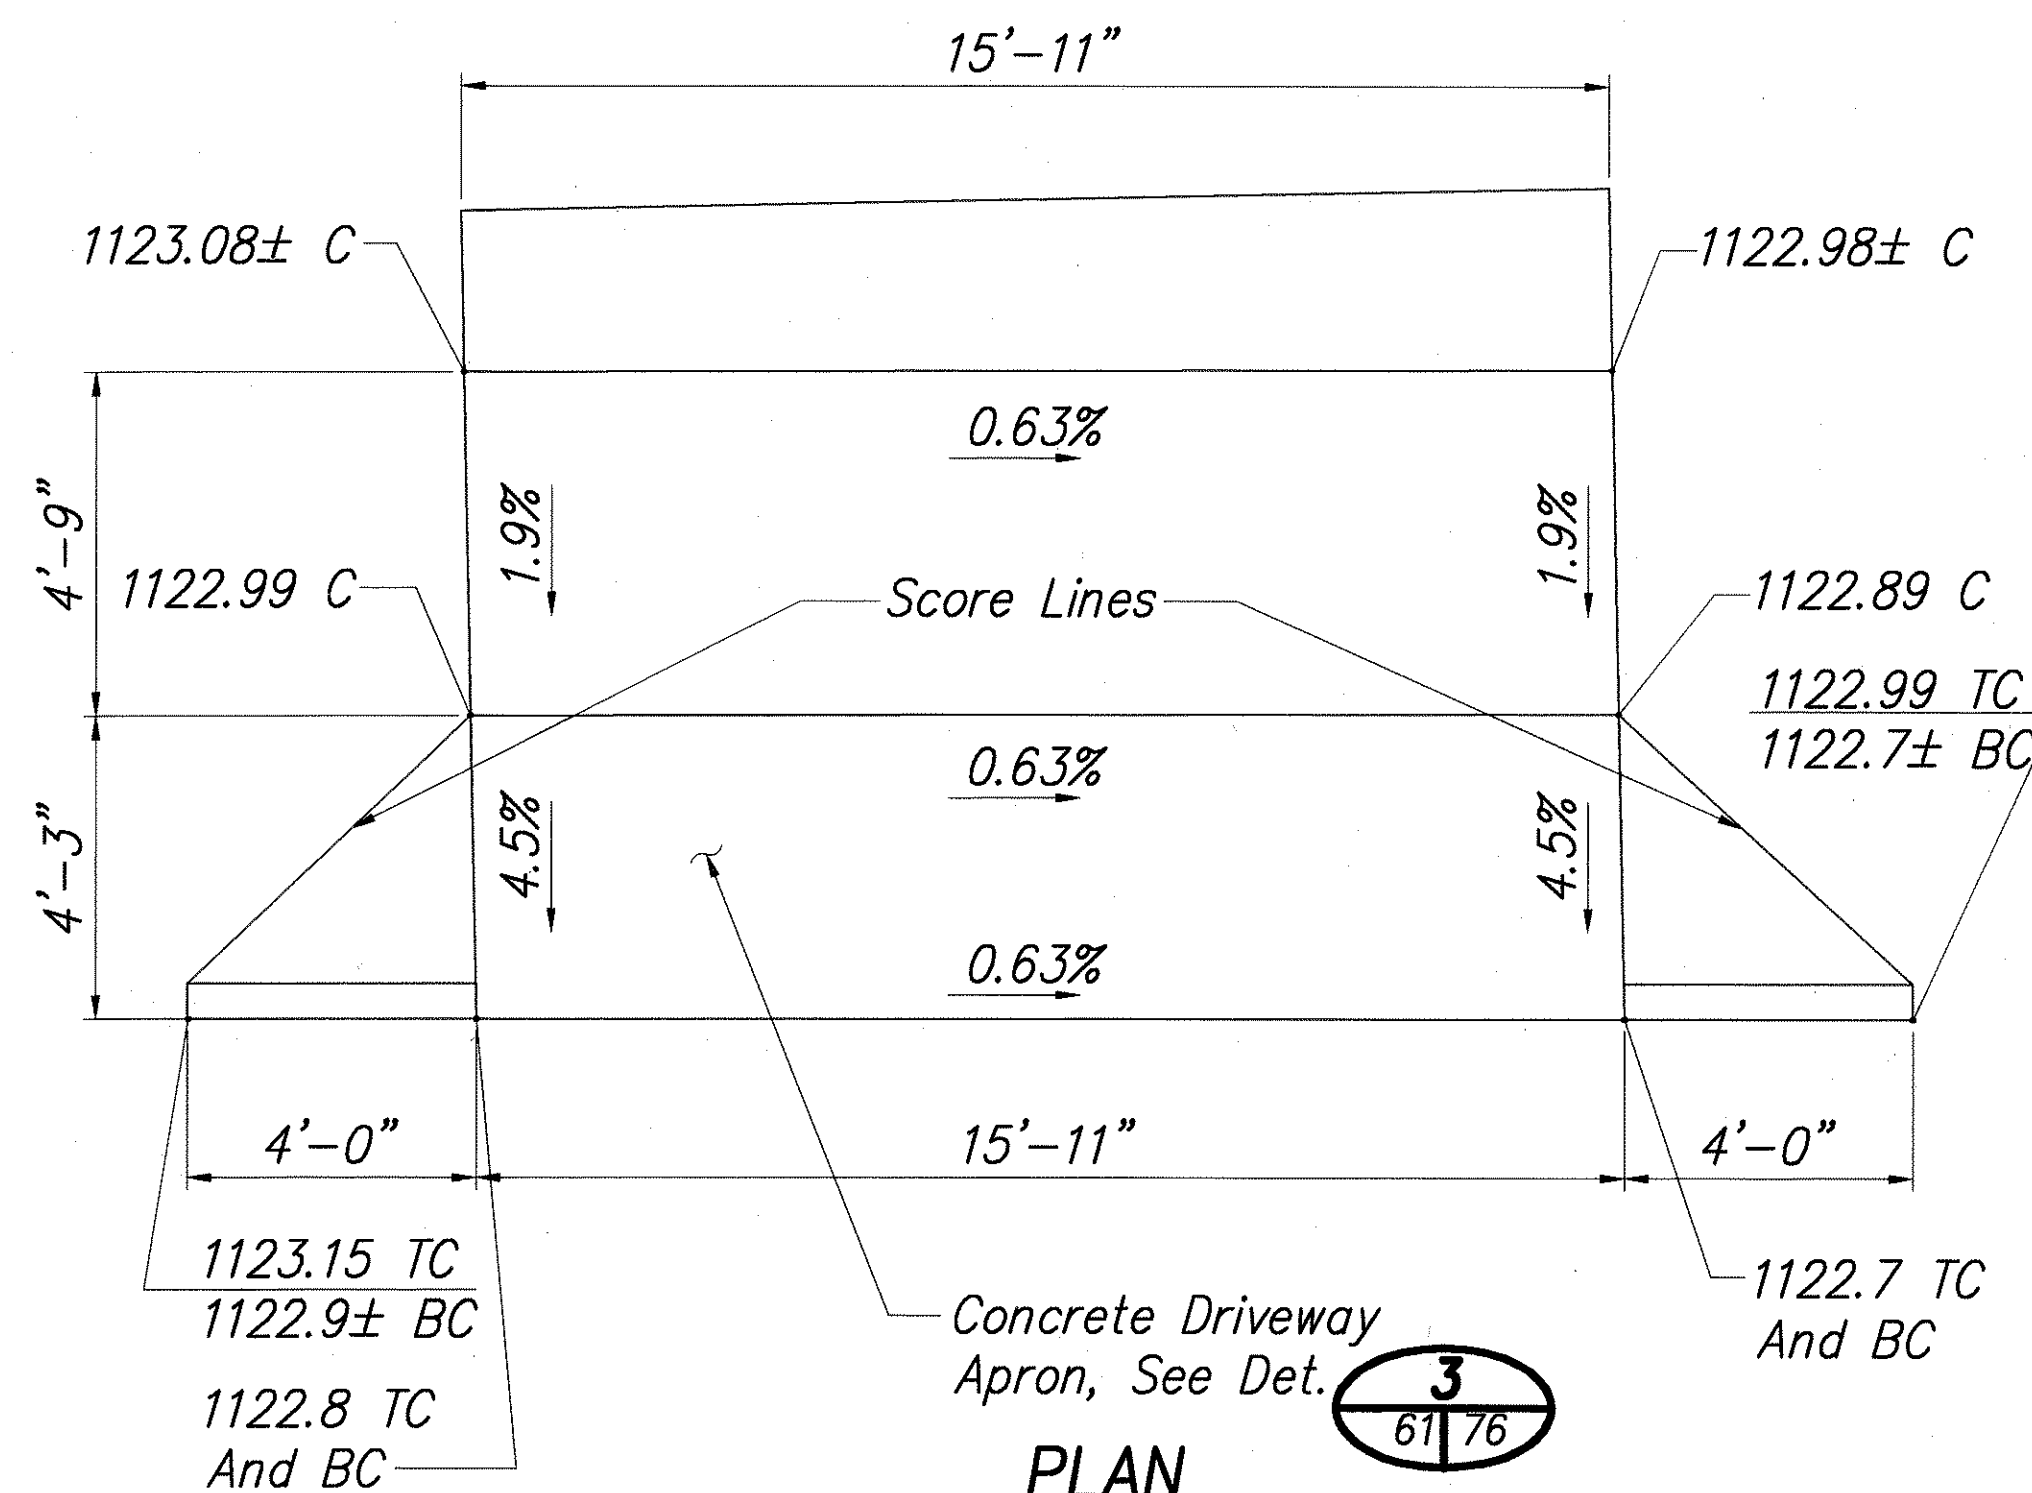



DRIVEWAY DETAIL 4
SCALE: 3/8"=1'-0" 31/61

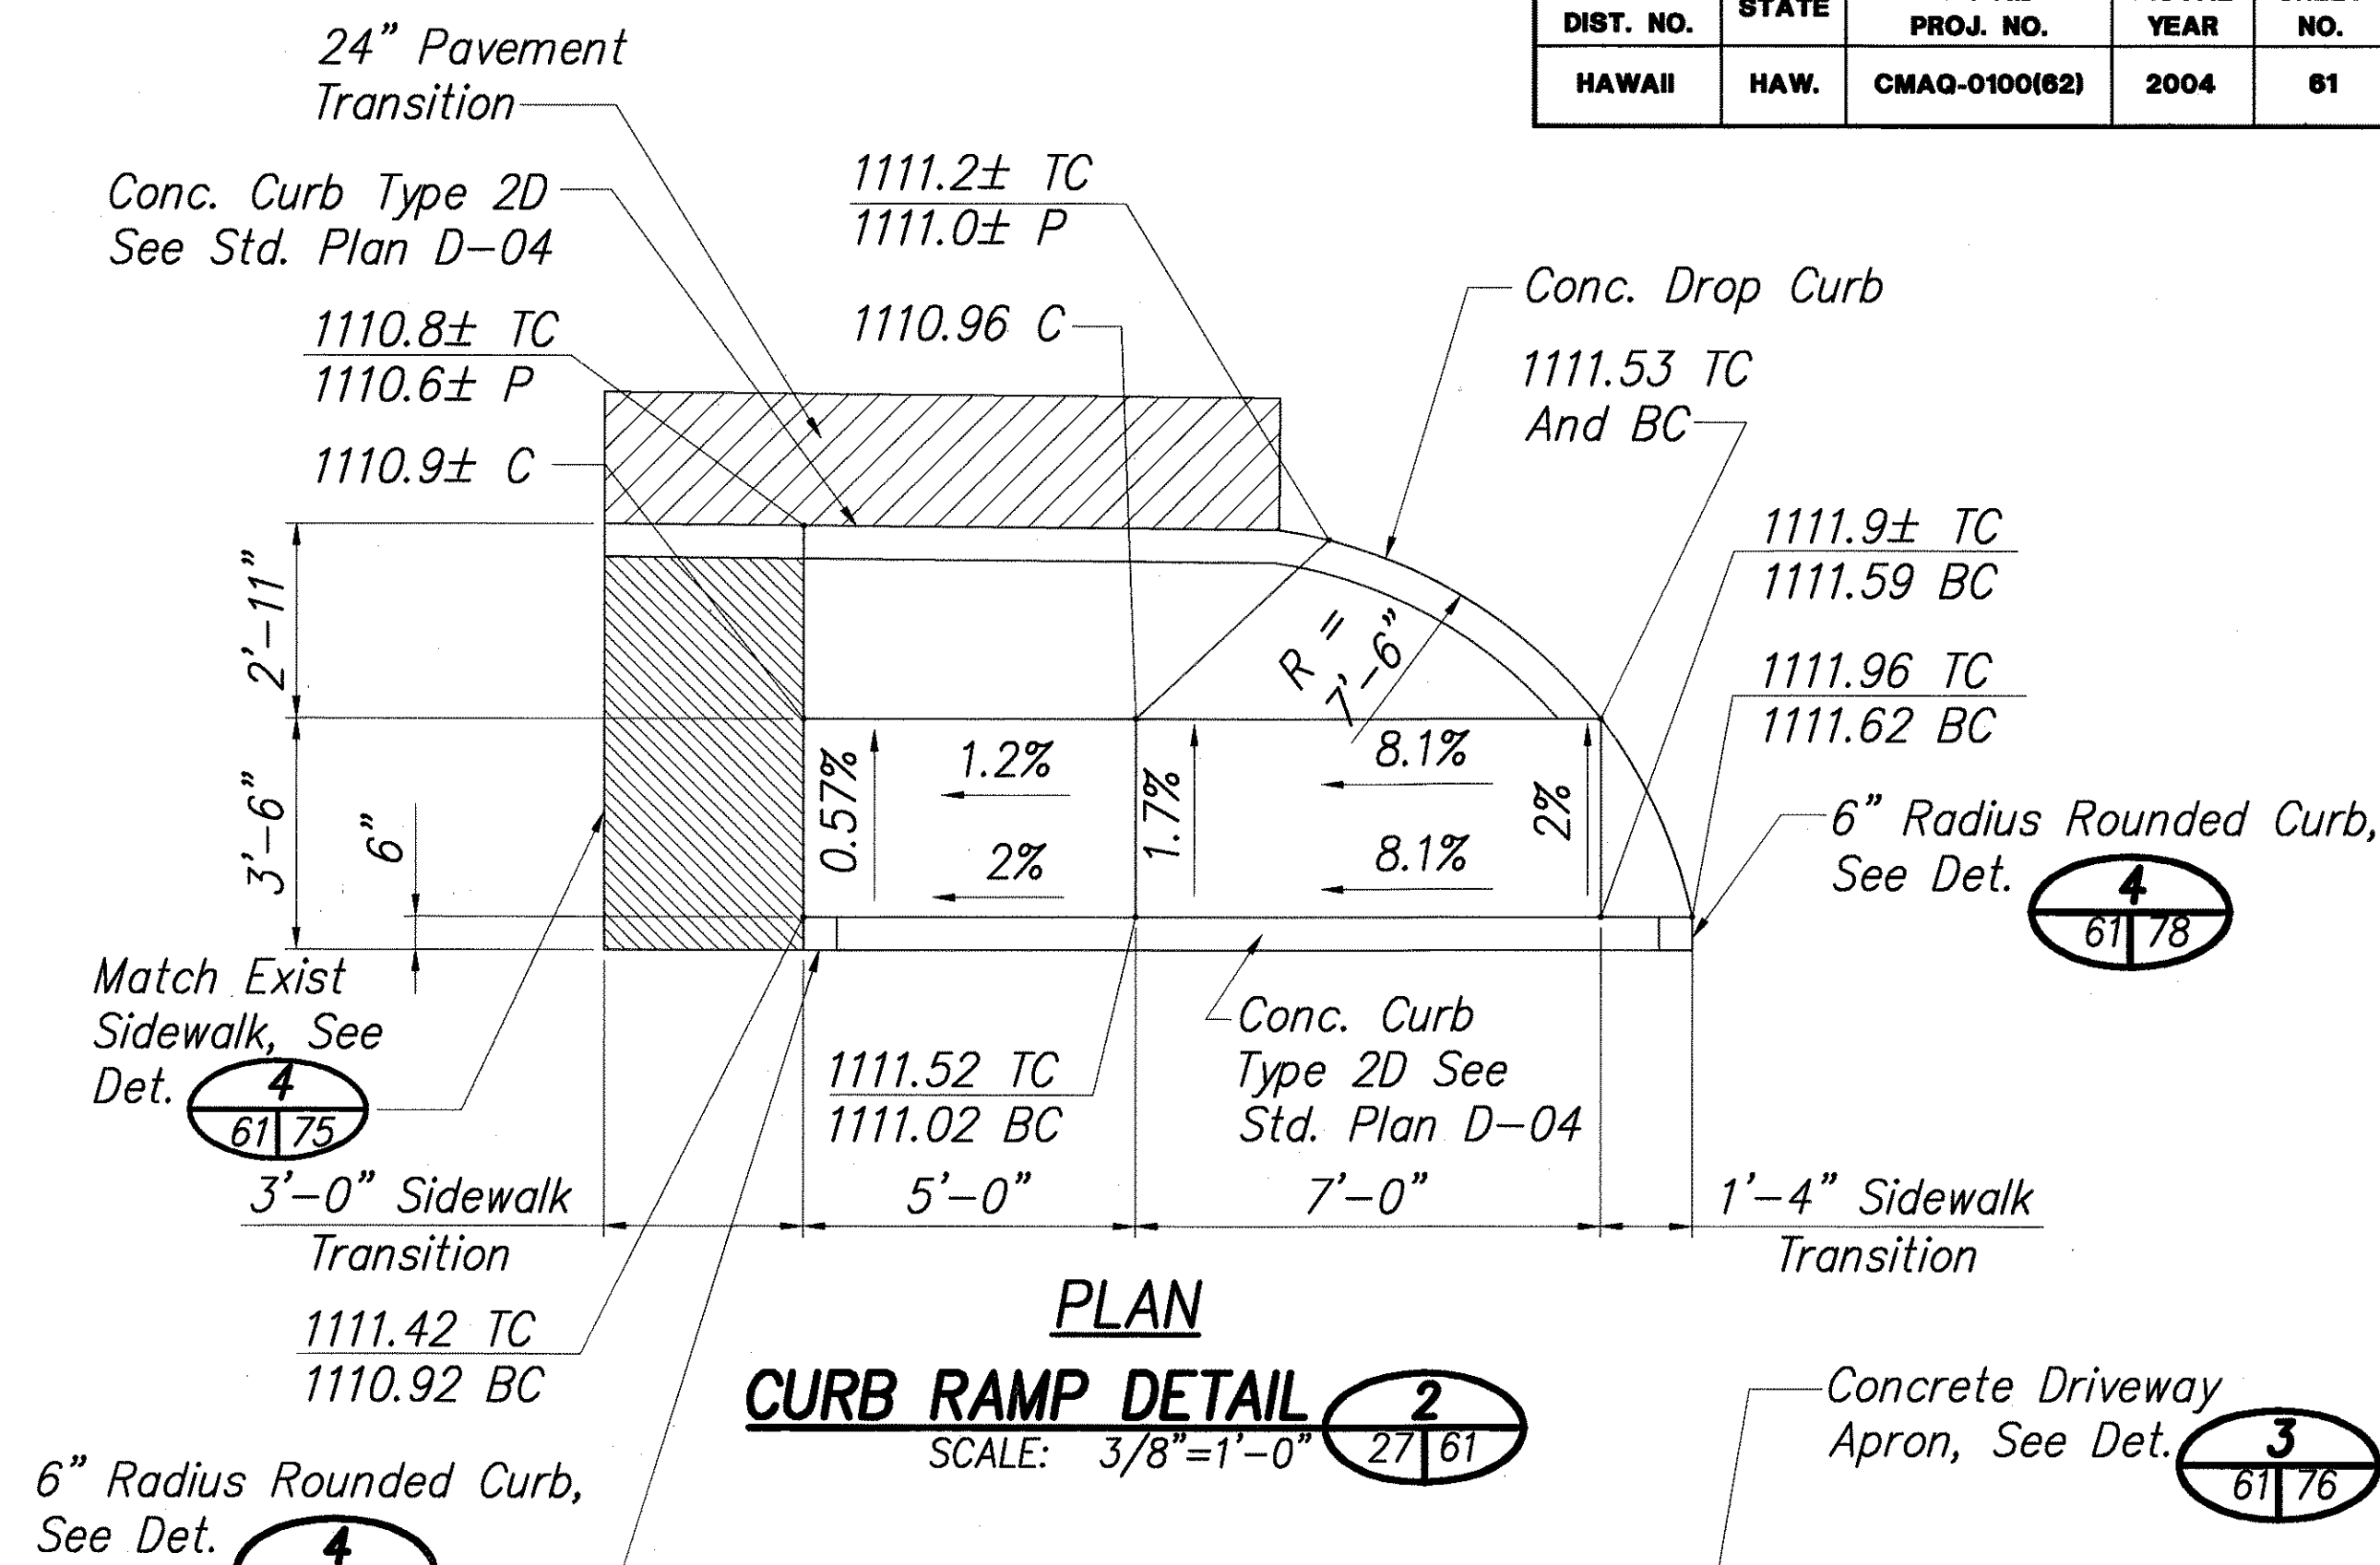

CURB RAMP DETAIL 2
SCALE: 3/8"=1'-0" 27/61

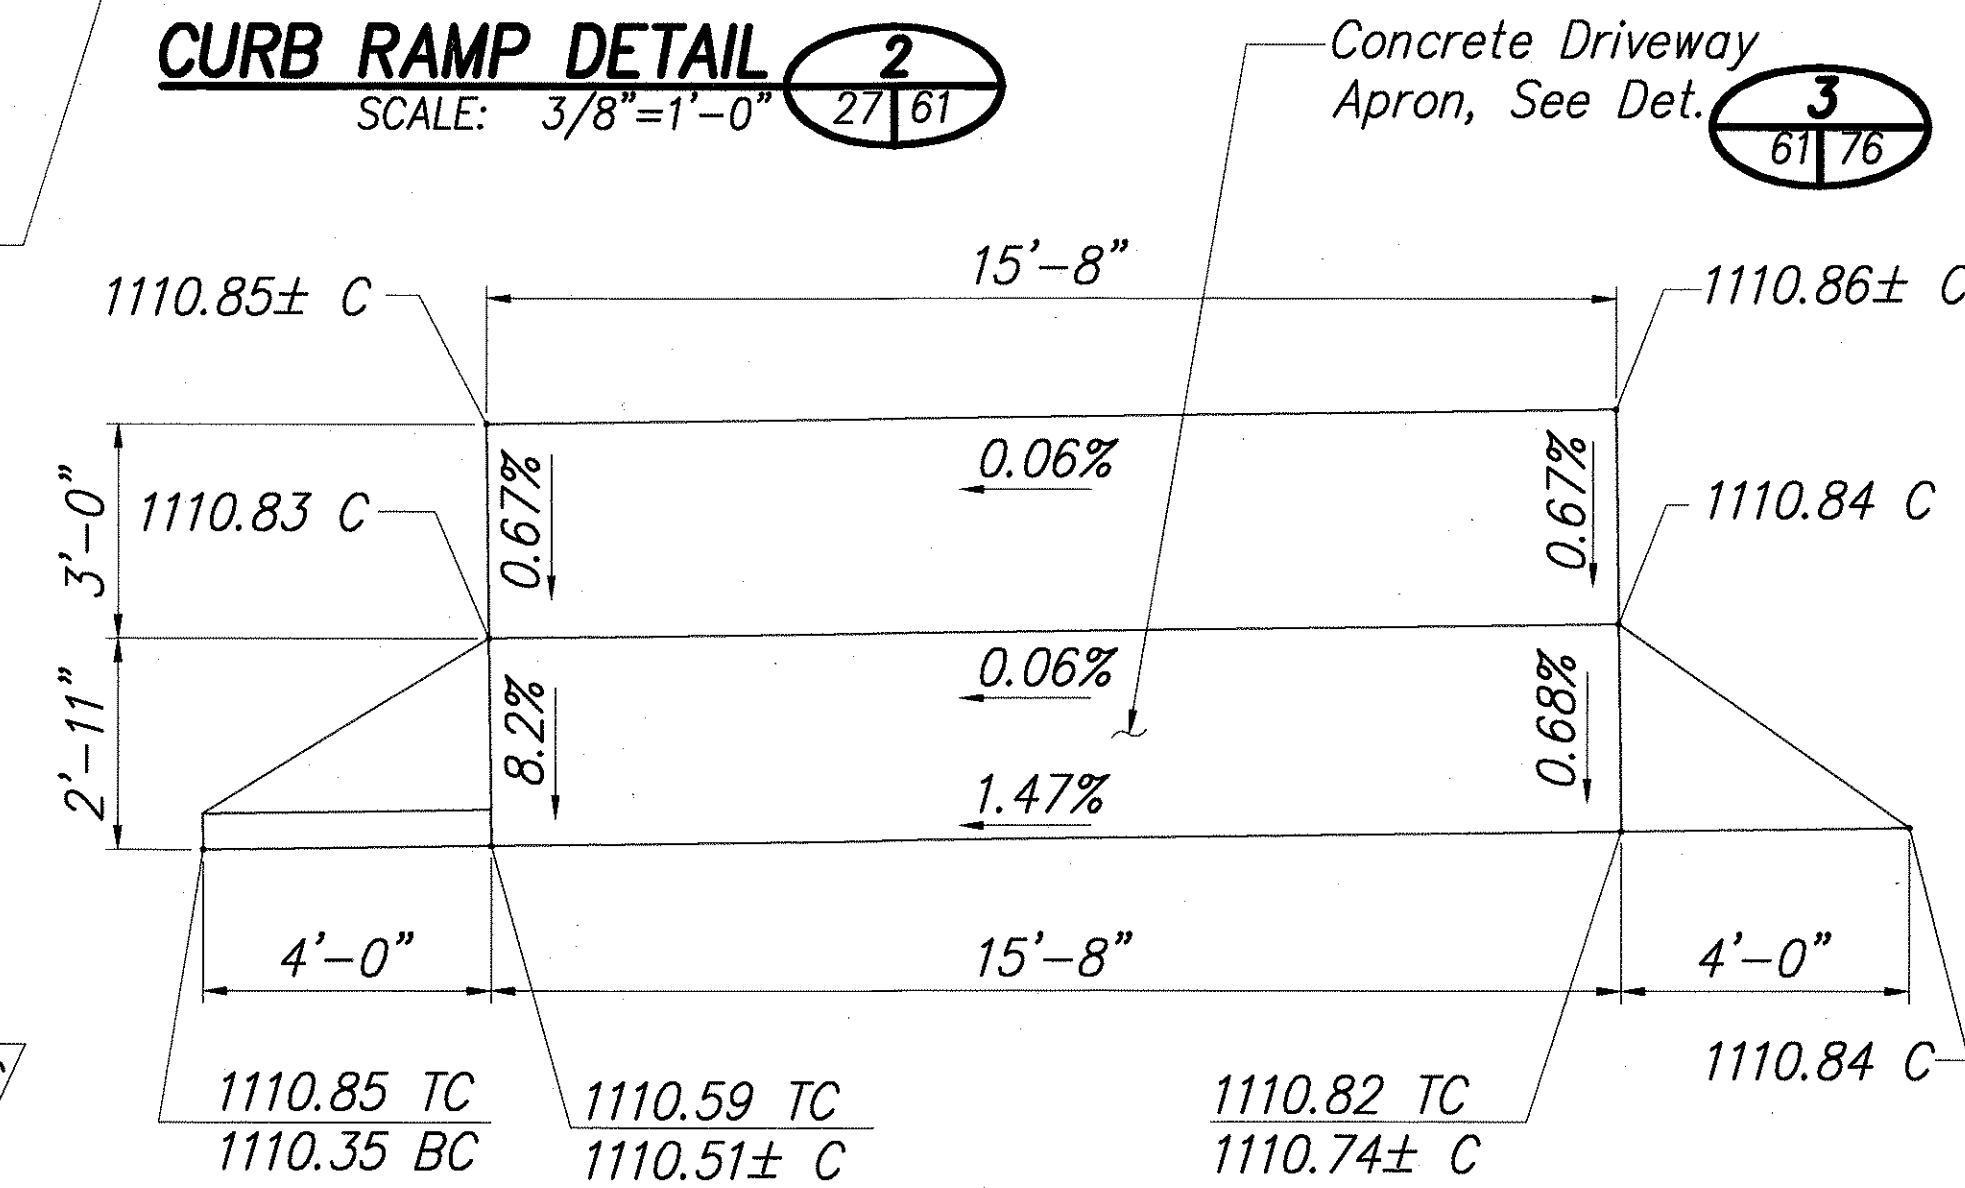

DRIVEWAY DETAIL 5
SCALE: 3/8"=1'-0" 27/61

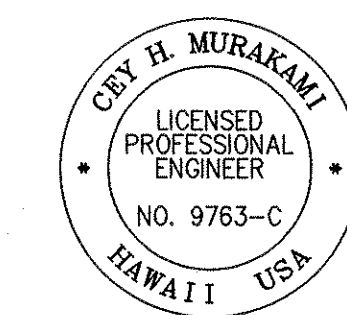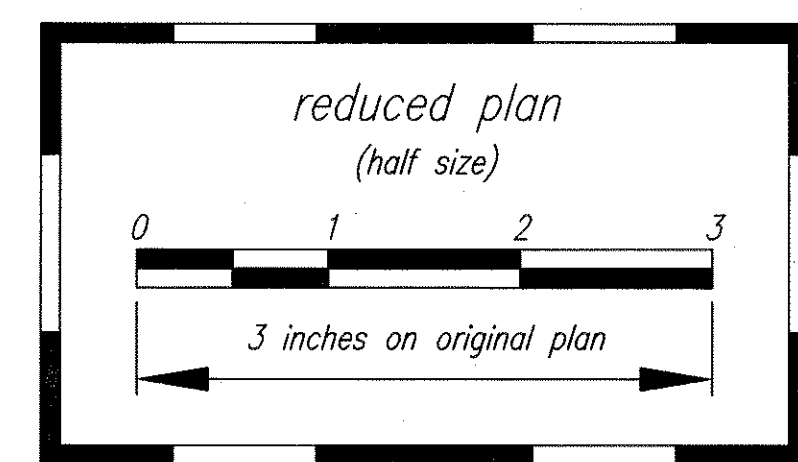

THIS WORK WAS PREPARED BY ME OR UNDER MY SUPERVISION

Cey H. Murakami 04/30/06
SIGNATURE EXPIRATION DATE OF THE LICENSE


STATE OF HAWAII
DEPARTMENT OF TRANSPORTATION
HIGHWAYS DIVISION

HONOKAA - RAMP DETAILS-8


PEDESTRIAN ACCESSIBILITY ROUTE
IMPROVEMENTS - HONOKAA, HAWAII, AND KAPAAU
Federal Aid Project No. CMAQ-0100(62)
Scale: AS NOTED Date: SEPT. 2004

SHEET No. 61 OF 86 SHEETS


FED. ROAD DIST. NO.	STATE	FED. AID PROJ. NO.	FISCAL YEAR	SHEET NO.	TOTAL SHEETS
HAWAII	HAW.	CMAQ-0100(62)	2004	62	86

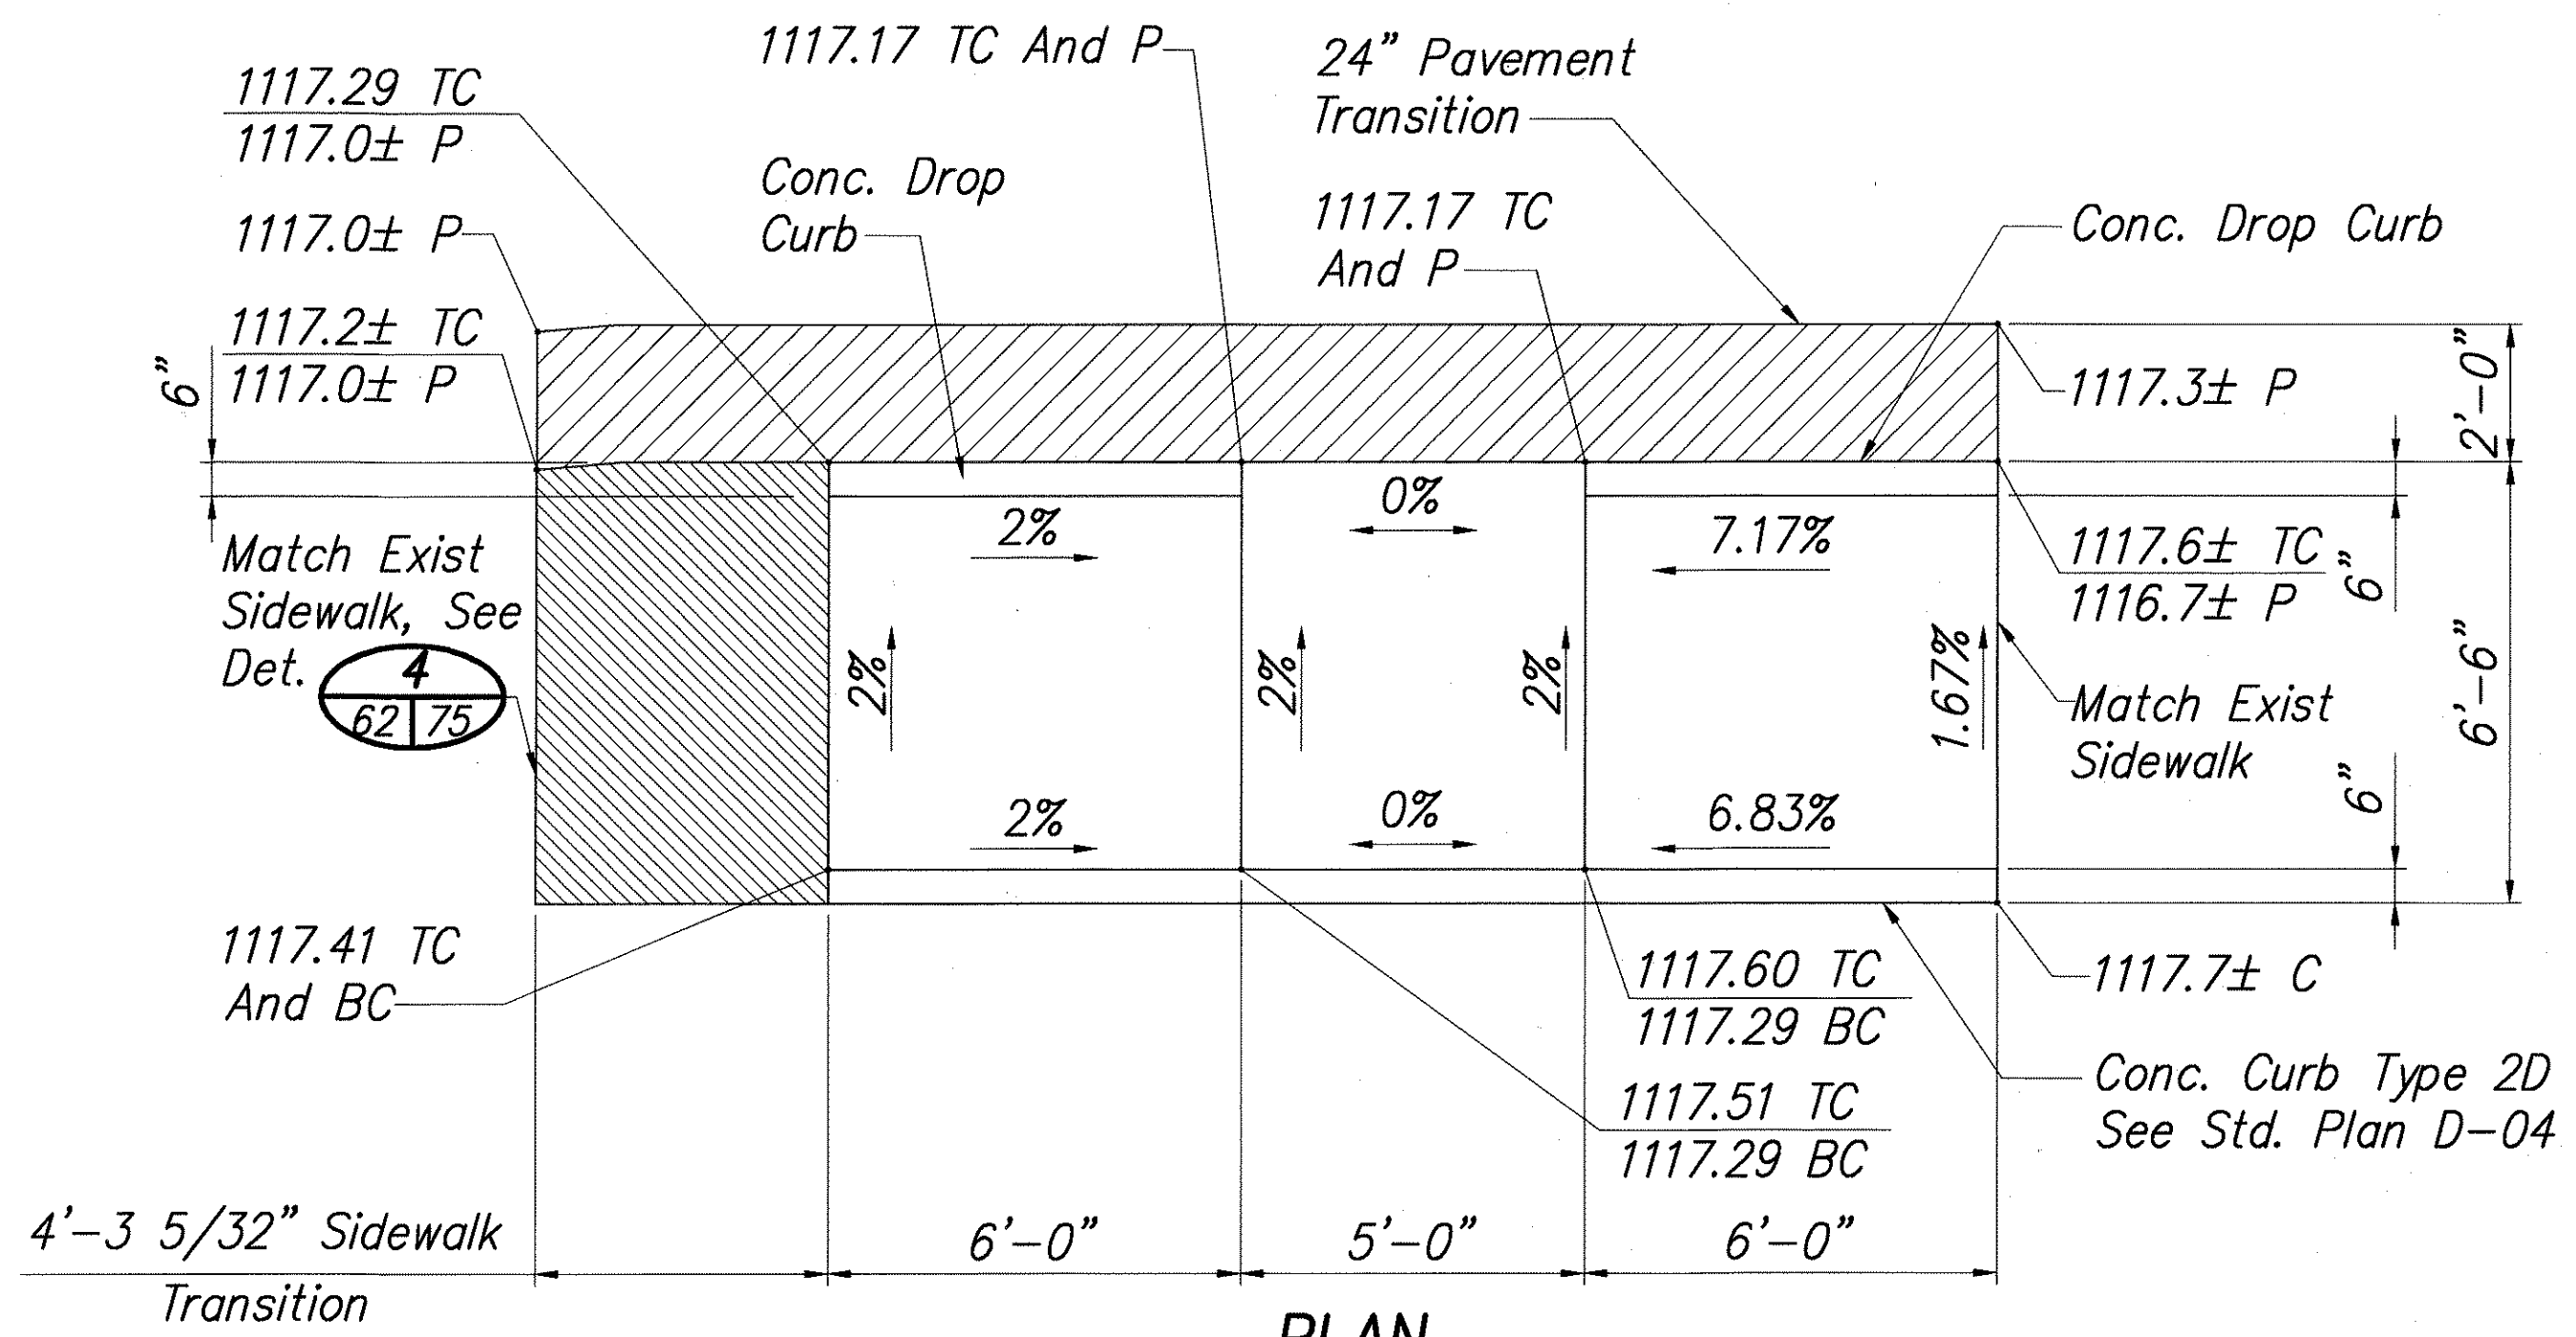


CURB RAMP DETAIL 1
SCALE: 3/8"=1'-0" 29/62

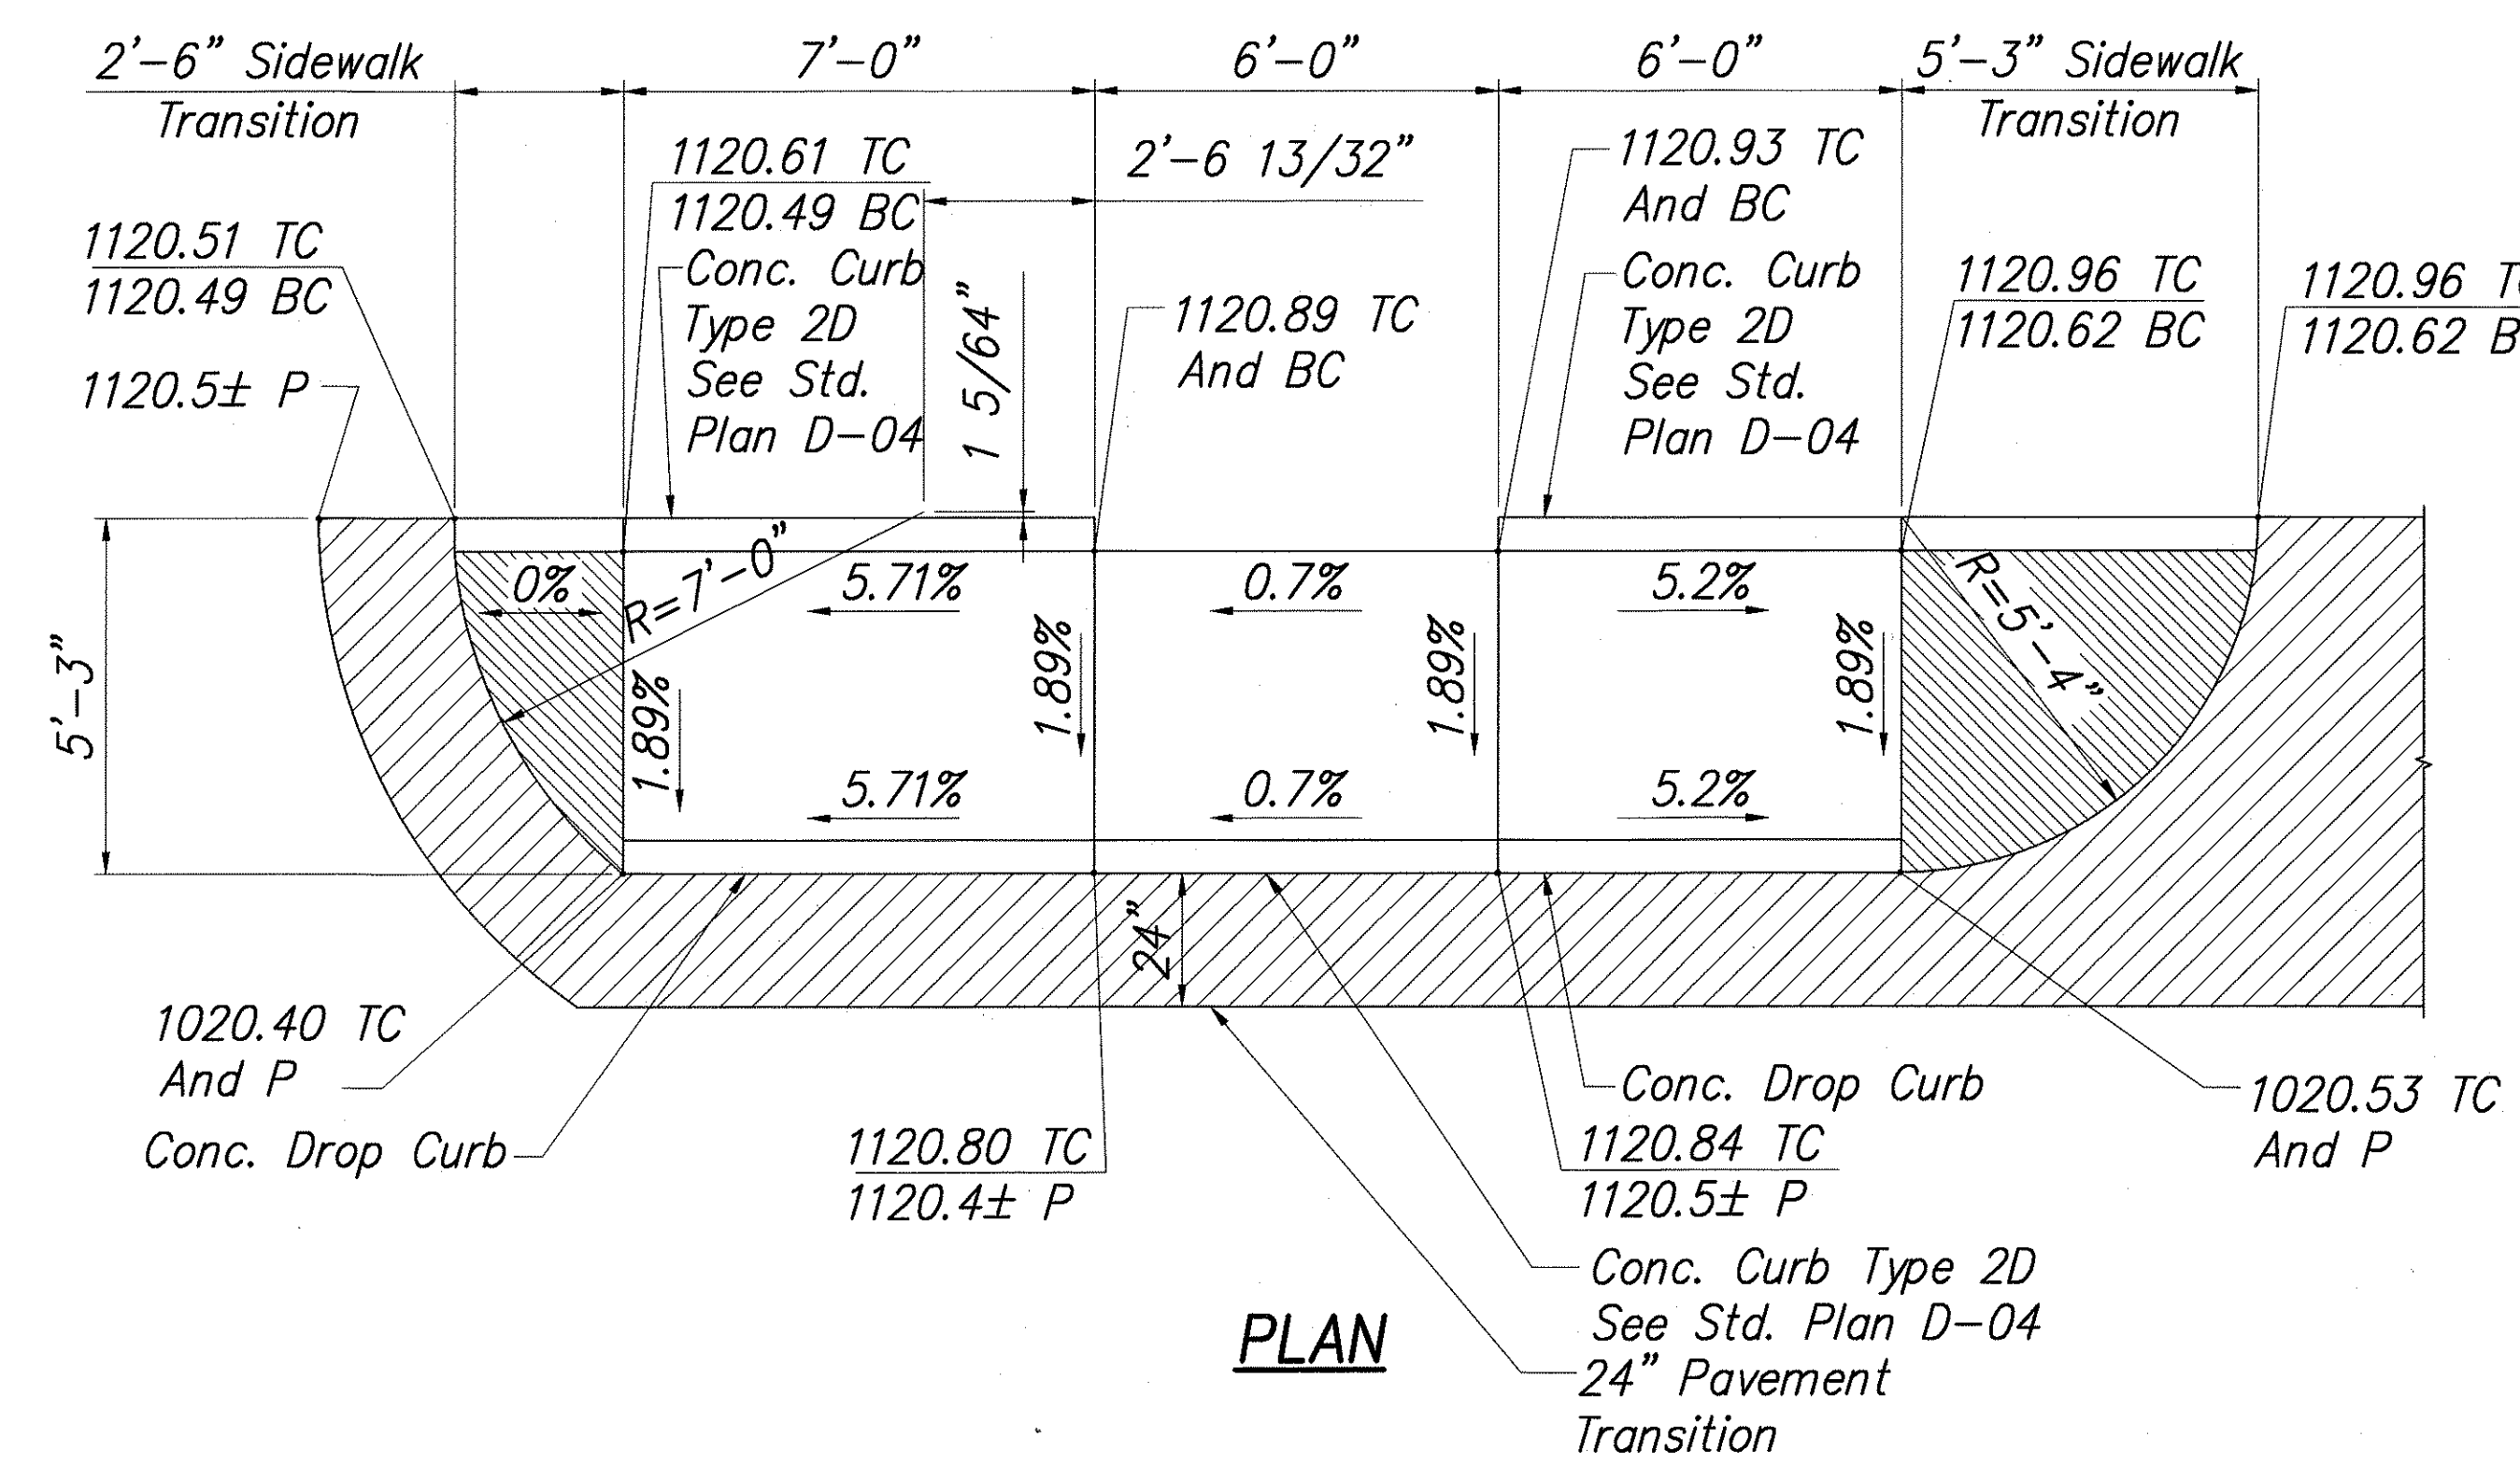

CURB RAMP DETAIL 3
SCALE: 3/8"=1'-0" 30/62

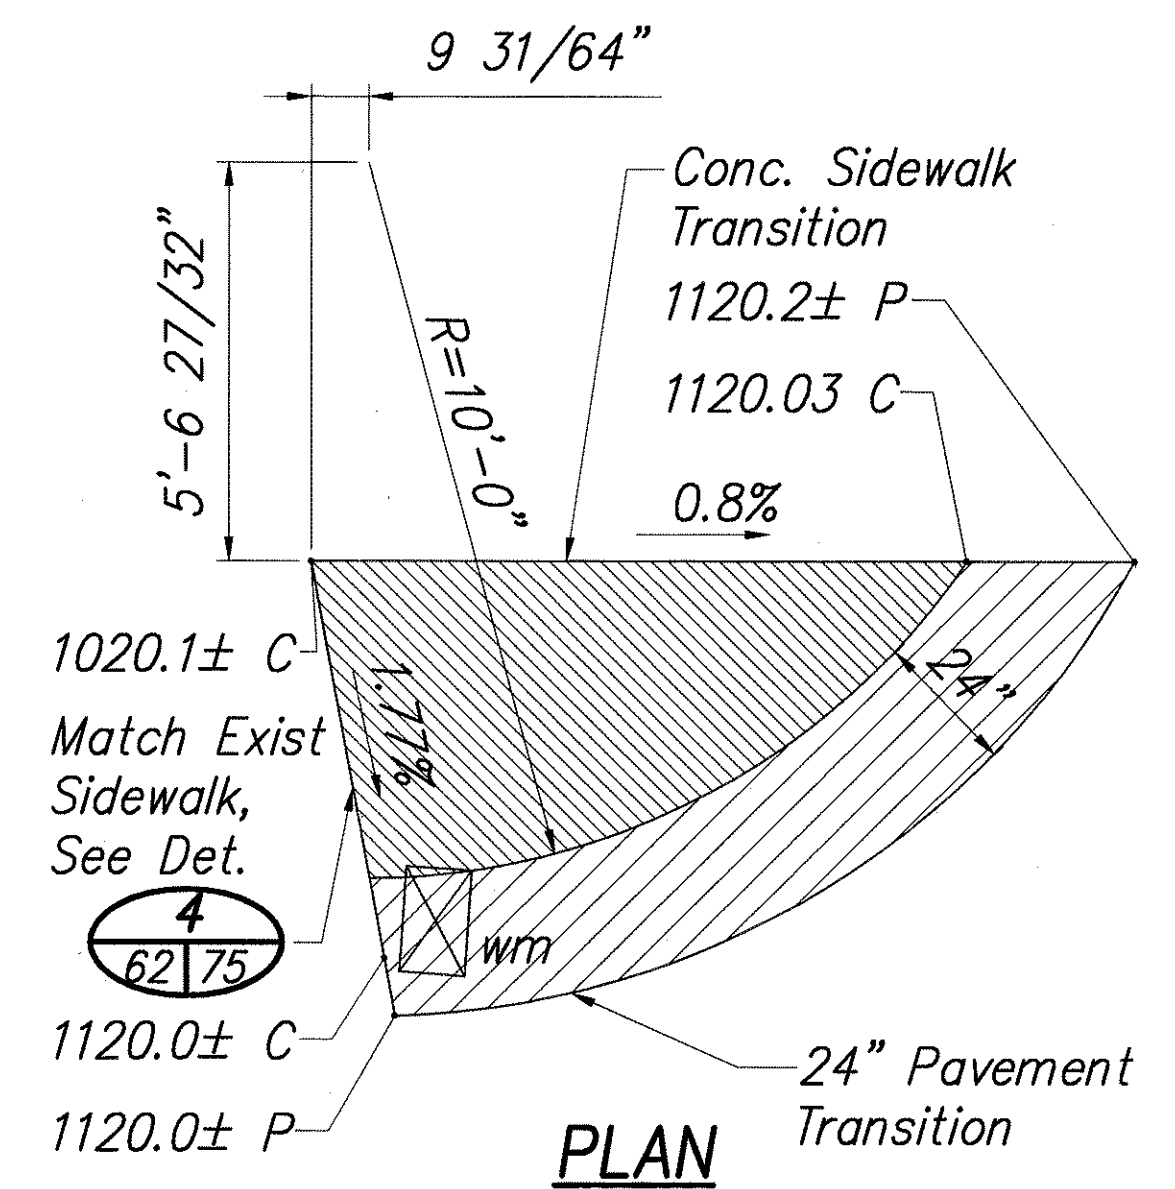



CONC. TRANSITION DETAIL 2
SCALE: 3/8"=1'-0" 30/62

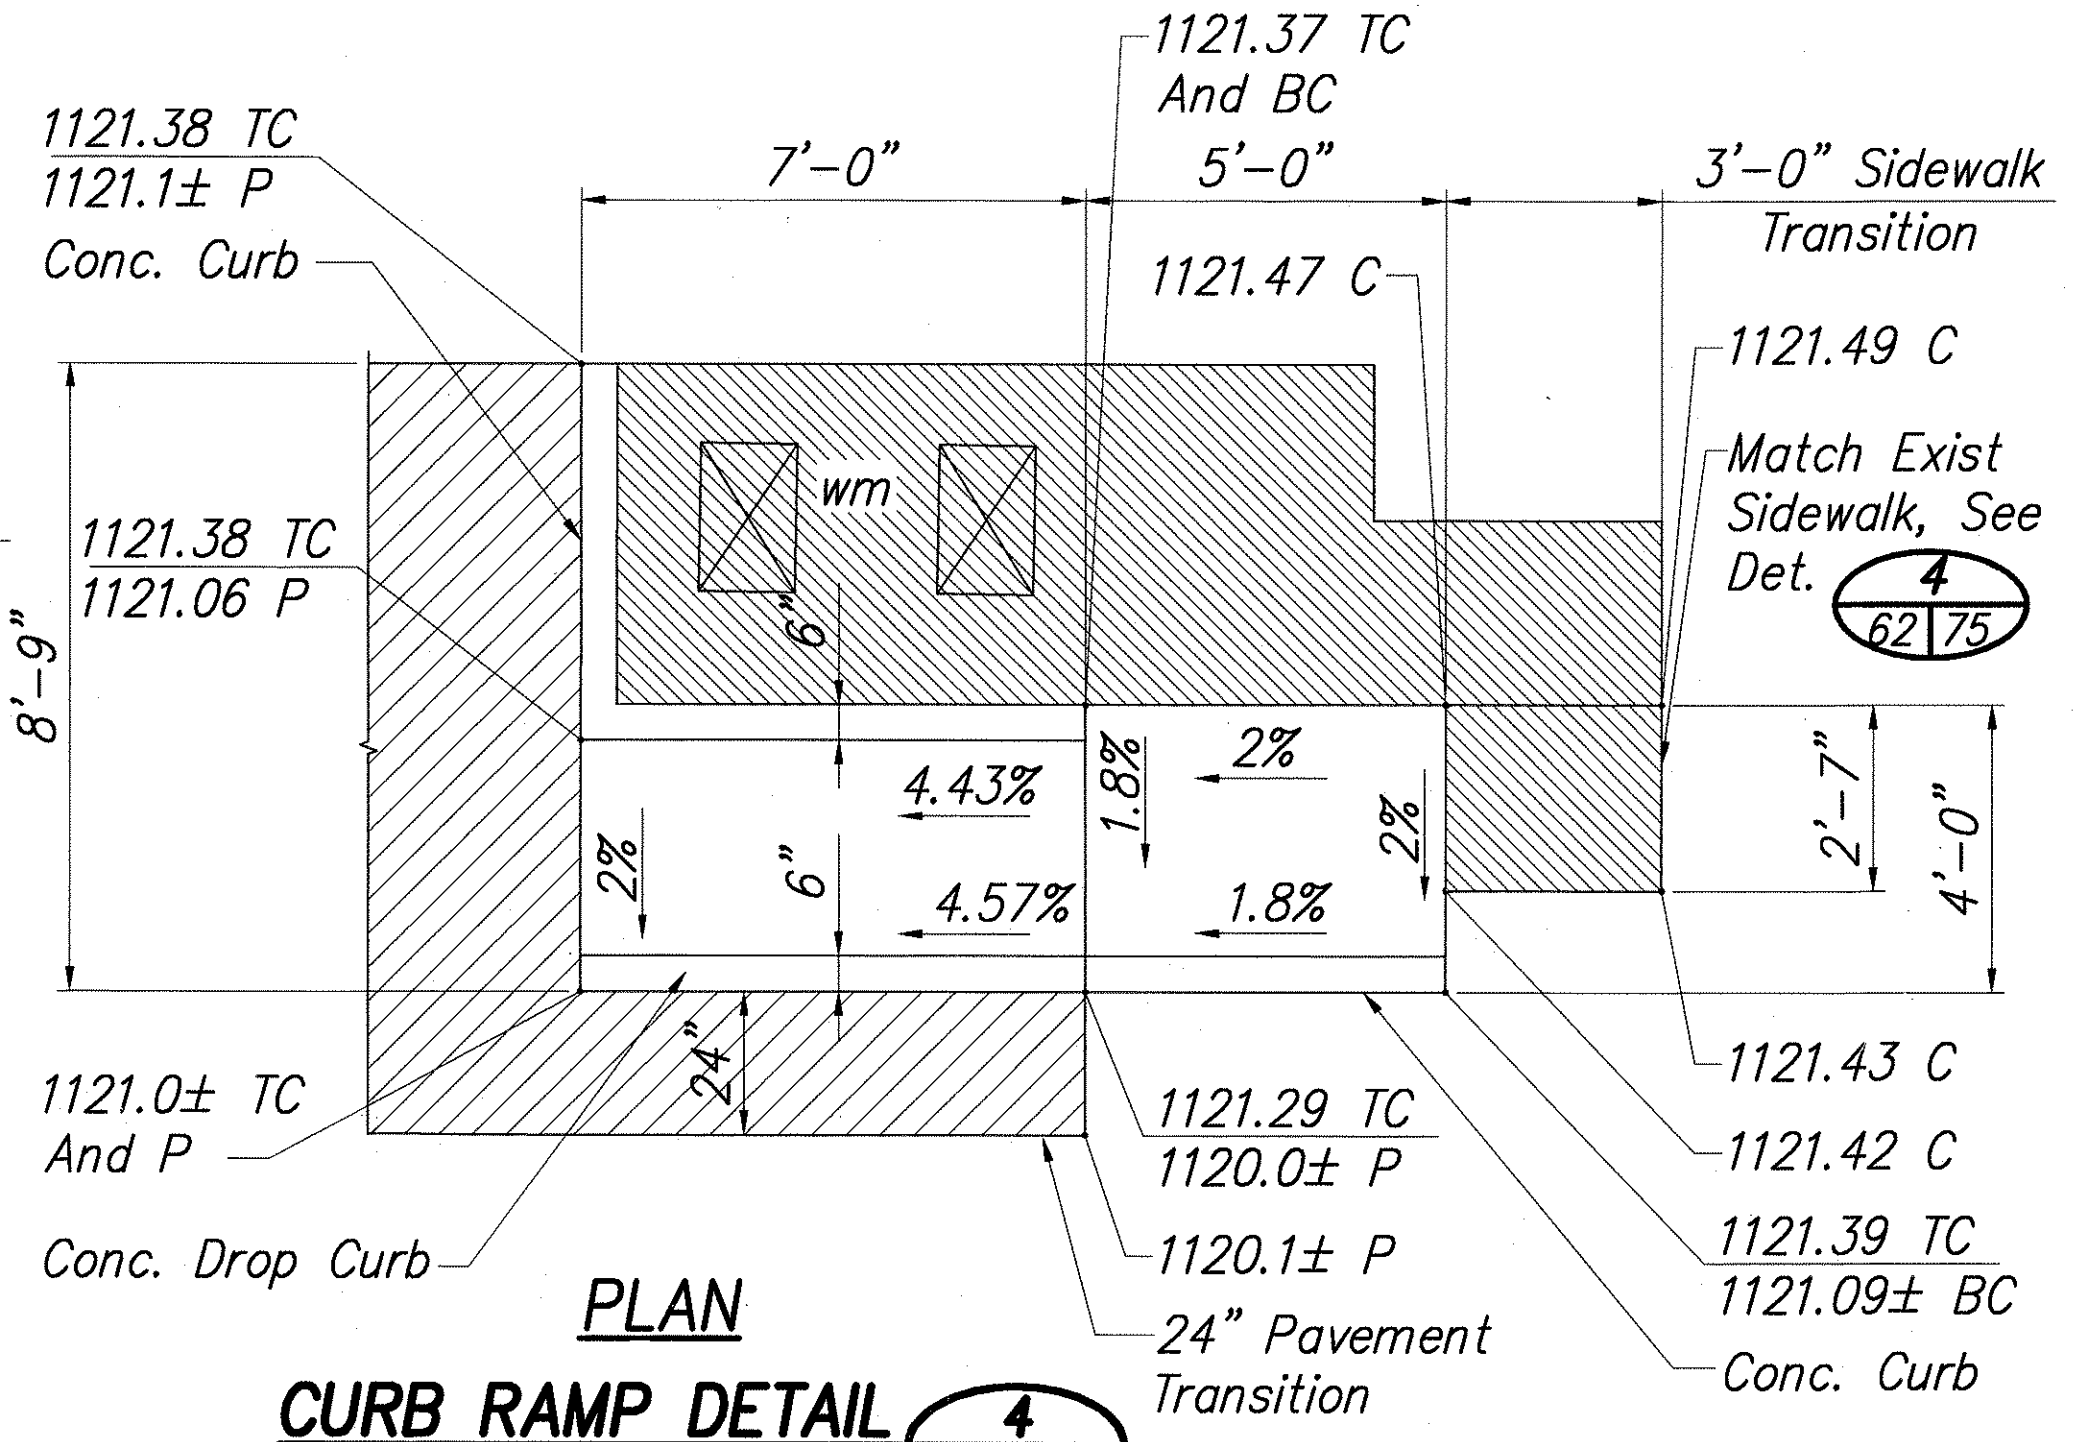

CURB RAMP DETAIL 4
SCALE: 3/8"=1'-0" 30/62

ORIGINAL PLAN	DATE	9/2004
SURVEY PLOTTED BY	DL	
DRAWN BY	DL	
DESIGNED BY	CM	
QUANTITIES BY	TC	
CHECKED BY	ES	
NO.		

I: 2000\2000_070.000 PROJECT POINT - PEDESTRIAN ACCESSIBILITY\G DRAWINGS\DETAILS\HONOKAA RAMP DETAILS 62.DWG 05/15/02 19:44 MTM

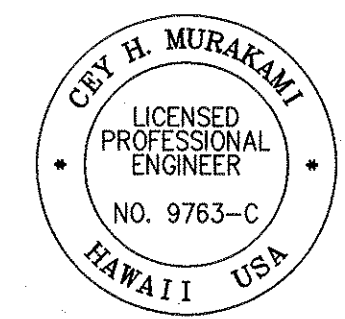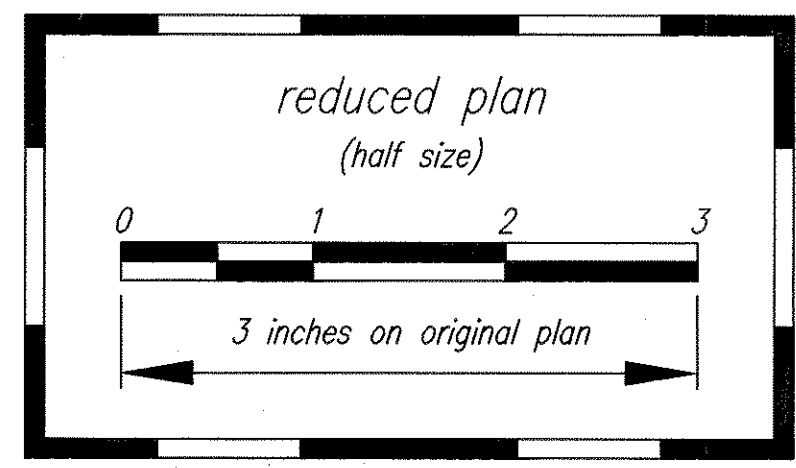

THIS WORK WAS PREPARED BY ME OR UNDER MY SUPERVISION

Cey H. Murakami 04/30/06
SIGNATURE EXPIRATION DATE OF THE LICENSE

STATE OF HAWAII
DEPARTMENT OF TRANSPORTATION
HIGHWAYS DIVISION

HONOKAA - RAMP DETAILS-9

PEDESTRIAN ACCESSIBILITY ROUTE
IMPROVEMENTS - HONOKAA, HAWAII, AND KAPAAU
Federal Aid Project No. CMAQ-0100(62)
Scale: AS NOTED Date: SEPT. 2004

SHEET No. 62 OF 86 SHEETS

