


SIGN SCHEDULES

EXISTING STATION	LEFT	RIGHT	TYPE	REMOVE	PROPOSED STATION	LEFT	RIGHT
PROJECT NO. CMAQ-0100(62)							
HONOKAA							
NEW			R1-1 with R1-3		STA. 527+07.33		●
NEW			D9-6 with M4-1		STA. 527+22.48	●	
STA. 527+24.15	●		R1-1 with R1-3	1	Same		
NEW			D9-6 with M4-1		STA. 527+75.55	●	
STA. 527+75.47		●	R1-1 with R1-3	1	STA. 527+76.13		●
NEW			R1-1 with R1-3		STA. 527+93.99	●	
STA. 528+32.72		●	M1-4 "240"	1	Same		
STA. 528+99.01		●	"1-HR PARKING"	1	Same		
STA. 529+41.35		●	R2-1 "25"	1	Same		
STA. 533+95.59		●	R7-1	1	STA. 534+60.32		●
NEW			D9-6 with M4-1	1	STA. 534+20.65	●	
STA. 534+24.81	●		R7-1	1	Same		
NEW			D9-6 with M4-1		STA. 534+37.95		●
NEW			D9-6 with M4-1		STA. 536+94.16	●	
NEW			D9-6 with M4-1		STA. 536+94.88		●
STA. 537+20.93	●		R1-1	1	STA. 537+23.33	●	
STA. 538+34.13		●	"1-HR PARKING"	1	Same		
STA. 540+28.44		●	"1-HR PARKING"	1	Same		
STA. 542+20.98		●	R7-1	1	STA. 542+18.72		●
STA. 542+31.43		●	"1-HR PARKING"	1	None		
STA. 544+61.00		●	"1-HR PARKING"	1	None		
NEW			D9-6 with M4-1		STA. 548+43.97	●	
NEW			D9-6 with M4-1		STA. 548+54.61		●
STA. 554+26.07	●		R1-1	1	Same		
STA. 555+64.56	●		"1-HR PARKING"	1	Same		
HAWI							
STA. 334+22.71	●		"SIGN"	1	STA. 334+21.31	●	
STA. 335+47.64	●		"SIGN"	1	STA. 335+47.32	●	
NEW			W11A-2		STA. 335+72.12		●
NEW			W11A-2		STA. 335+91.67	●	
STA. 336+46.76	●		"SIGN"		STA. 336+47.67	●	
STA. 337+85.80	●		M1-4 "240"		STA. 337+86.30	●	
STA. 338+06.10	●		R8-3 with R8-3A		STA. 338+05.72	●	
NEW			W11A-2		STA. 338+26.47	●	
NEW			W11A-2		STA. 338+13.04		●
STA. 341+25.19	●		R8-3	1	Same		
STA. 341+37.36	●		M2-2 "240"	1	Same		
STA. 341+56.07	●		W11A-2	1	Same		
KAPAAU							
NEW			W11A-2		STA. 443+43.88		●
NEW			W11A-2		STA. 443+57.75	●	
STA. 449+93.82		●	W11A-2	1	STA. 450+11.70		●
NEW			W11A-2		STA. 450+26.75	●	
STA. 452+28.67		●	"SIGN"	1	Same		
STA. 452+50.55		●	D9-6 with M4-1		Same		
NEW			D9-6 with M4-1		STA. 452+94.09		●


CONSTRUCTION SIGN SCHEDULE

PROPOSED STATION	LEFT	RIGHT	SIGN W/ POST	AMOUNT
PROJECT NO. CMAQ-0100(62)				
HONOKAA				
STA. 510+00		●	CW20-1Ad	1
STA. 510+00	●		CG20-2A	1
STA. 515+00		●	CG20-1 (0.8)	1
*STA. 527+50 S/RD Plumeria Street		●	CW20-2A	1
*STA. 527+50 S/RD Plumeria Street		●	CW20-1Ad	1
*STA. 541+60 S/RD Puakalo Street		●	CG20-2A	1
*STA. 541+60 S/RD Puakalo Street		●	CW20-1Ad	1
*STA. 549+00 S/RD Pakalana Street		●	CG20-2A	1
*STA. 549+00 S/RD Pakalana Street		●	CW20-1Ad	1
STA. 561+50		●	CG20-2A	1
STA. 556+50	●		CG20-1 (0.8)	1
STA. 561+50	●		CW20-1Ad	1
HAWI				
STA. 329+00		●	CW20-1Ad	1
STA. 329+00	●		CG20-2A	1
STA. 334+00		●	CG20-1 (0.25)	1
*STA. 338+80 S/RD Hawi Road		●	CG20-2A	1
*STA. 338+80 S/RD Hawi Road		●	CW20-1Ad	1
STA. 348+00		●	CG20-2A	1
STA. 343+00	●		CG20-1 (0.25)	1
STA. 348+00	●		CW20-1Ad	1
KAPAAU				
STA. 438+00		●	CW20-1Ad	1
STA. 443+00		●	CG20-1 (0.3)	1
STA. 438+00	●		CG20-2A	1
STA. 459+60		●	CG20-2A	1
STA. 454+60	●		CG20-1 (0.3)	1
STA. 459+60	●		CW20-1Ad	1

Note:
* Station is Referenced From The State Baseline

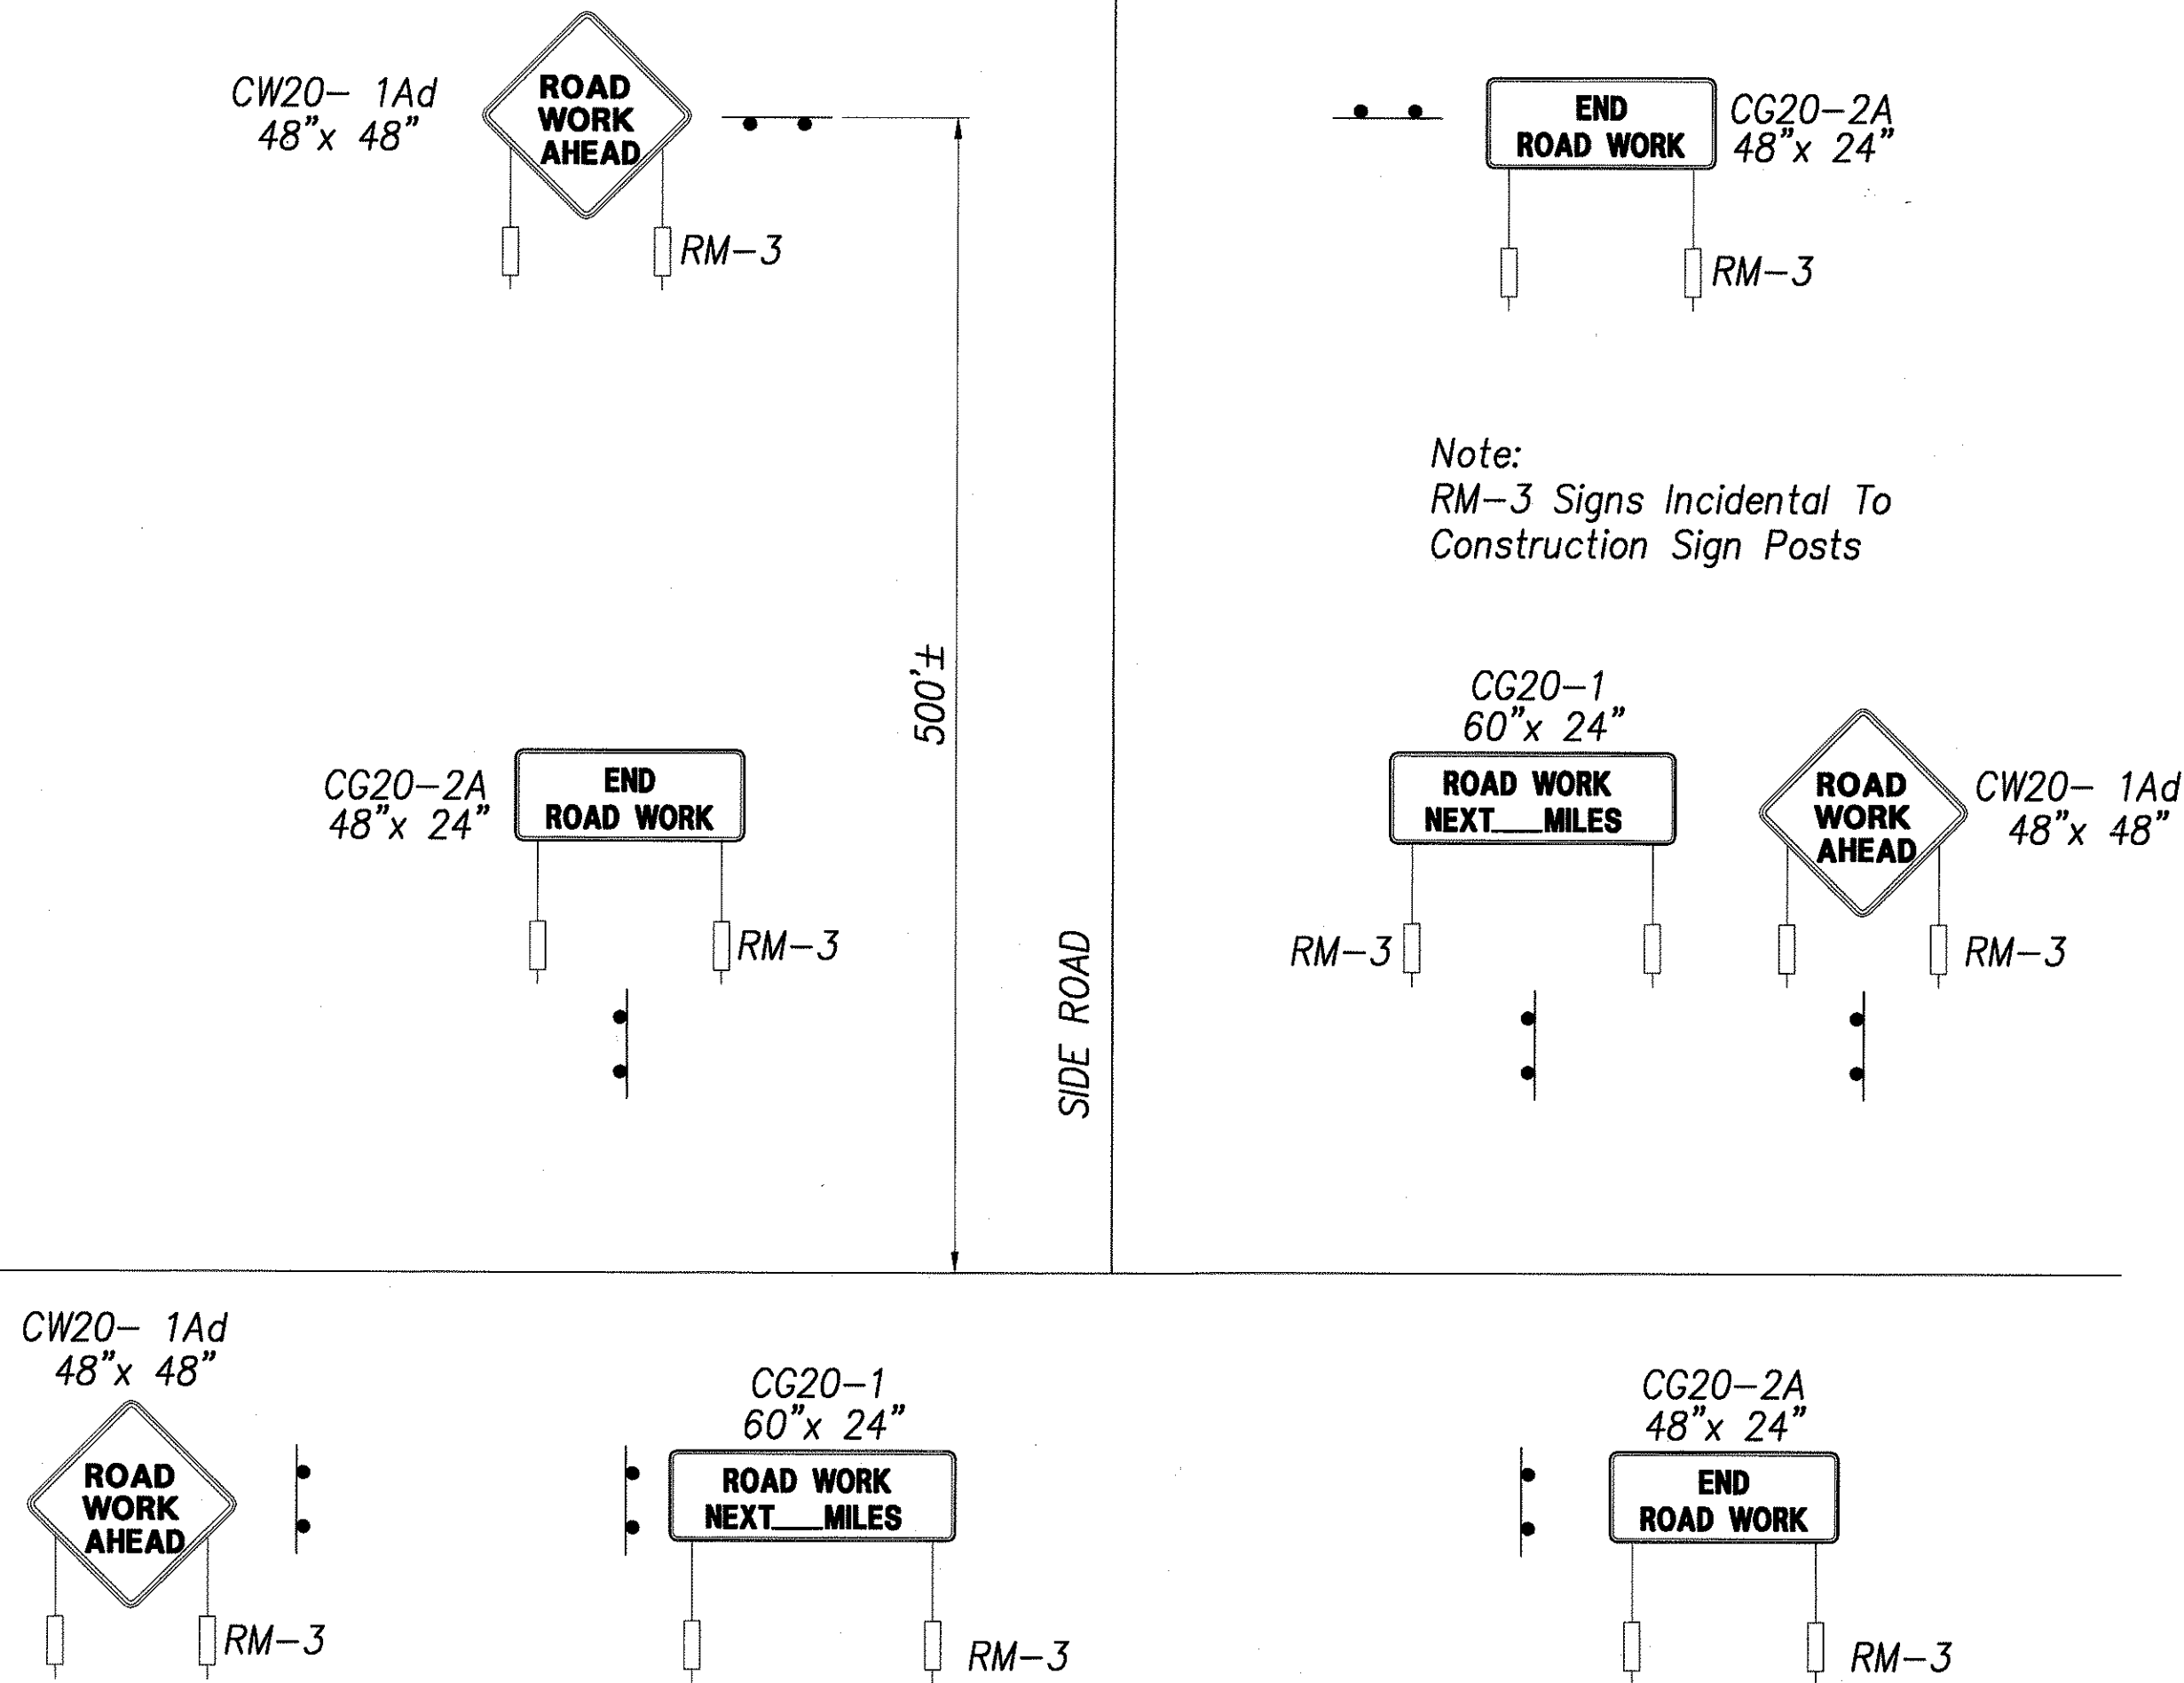

TYPICAL DIAGRAM FOR CONSTRUCTION SIGN LAYOUT

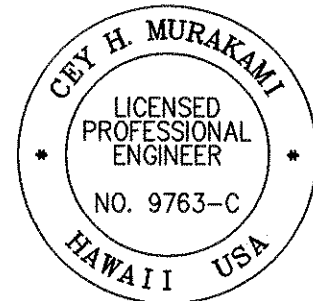

THIS WORK WAS PREPARED BY ME OR UNDER MY SUPERVISION

SIGNATURE
Chy H. Murakami

04/30/06
EXPIRATION DATE OF THE LICENSE

FED. ROAD DIST. NO.	STATE	FED. AID PROJ. NO.	FISCAL YEAR	SHEET NO.	TOTAL SHEETS
HAWAII	HAW.	CMAQ-0100(62)	2004	ADD. 86	86

10/15/04	REVISED CONSTRUCTION SIGN SCHEDULE TABLE.
10/15/04	REVISED TYPICAL DIAGRAM FOR CONSTRUCTION SIGN LAYOUT.
DATE	REVISION
STATE OF HAWAII DEPARTMENT OF TRANSPORTATION HIGHWAYS DIVISION SIGN SCHEDULES	
PEDESTRIAN ACCESSIBILITY ROUTE IMPROVEMENTS - HONOKAA, HAWI, AND KAPAAU Federal Aid Project No. CMAQ-0100(62)	
Scale: AS NOTED	Date: SEPT. 2004
SHEET No. 86 OF 86 SHEETS	