




FED. ROAD DIST. NO.	STATE	FED. AID PROJ. NO.	FISCAL YEAR	SHEET NO.	TOTAL SHEETS
HAWAII	HAW.	ER-15(20)	2010	6	33

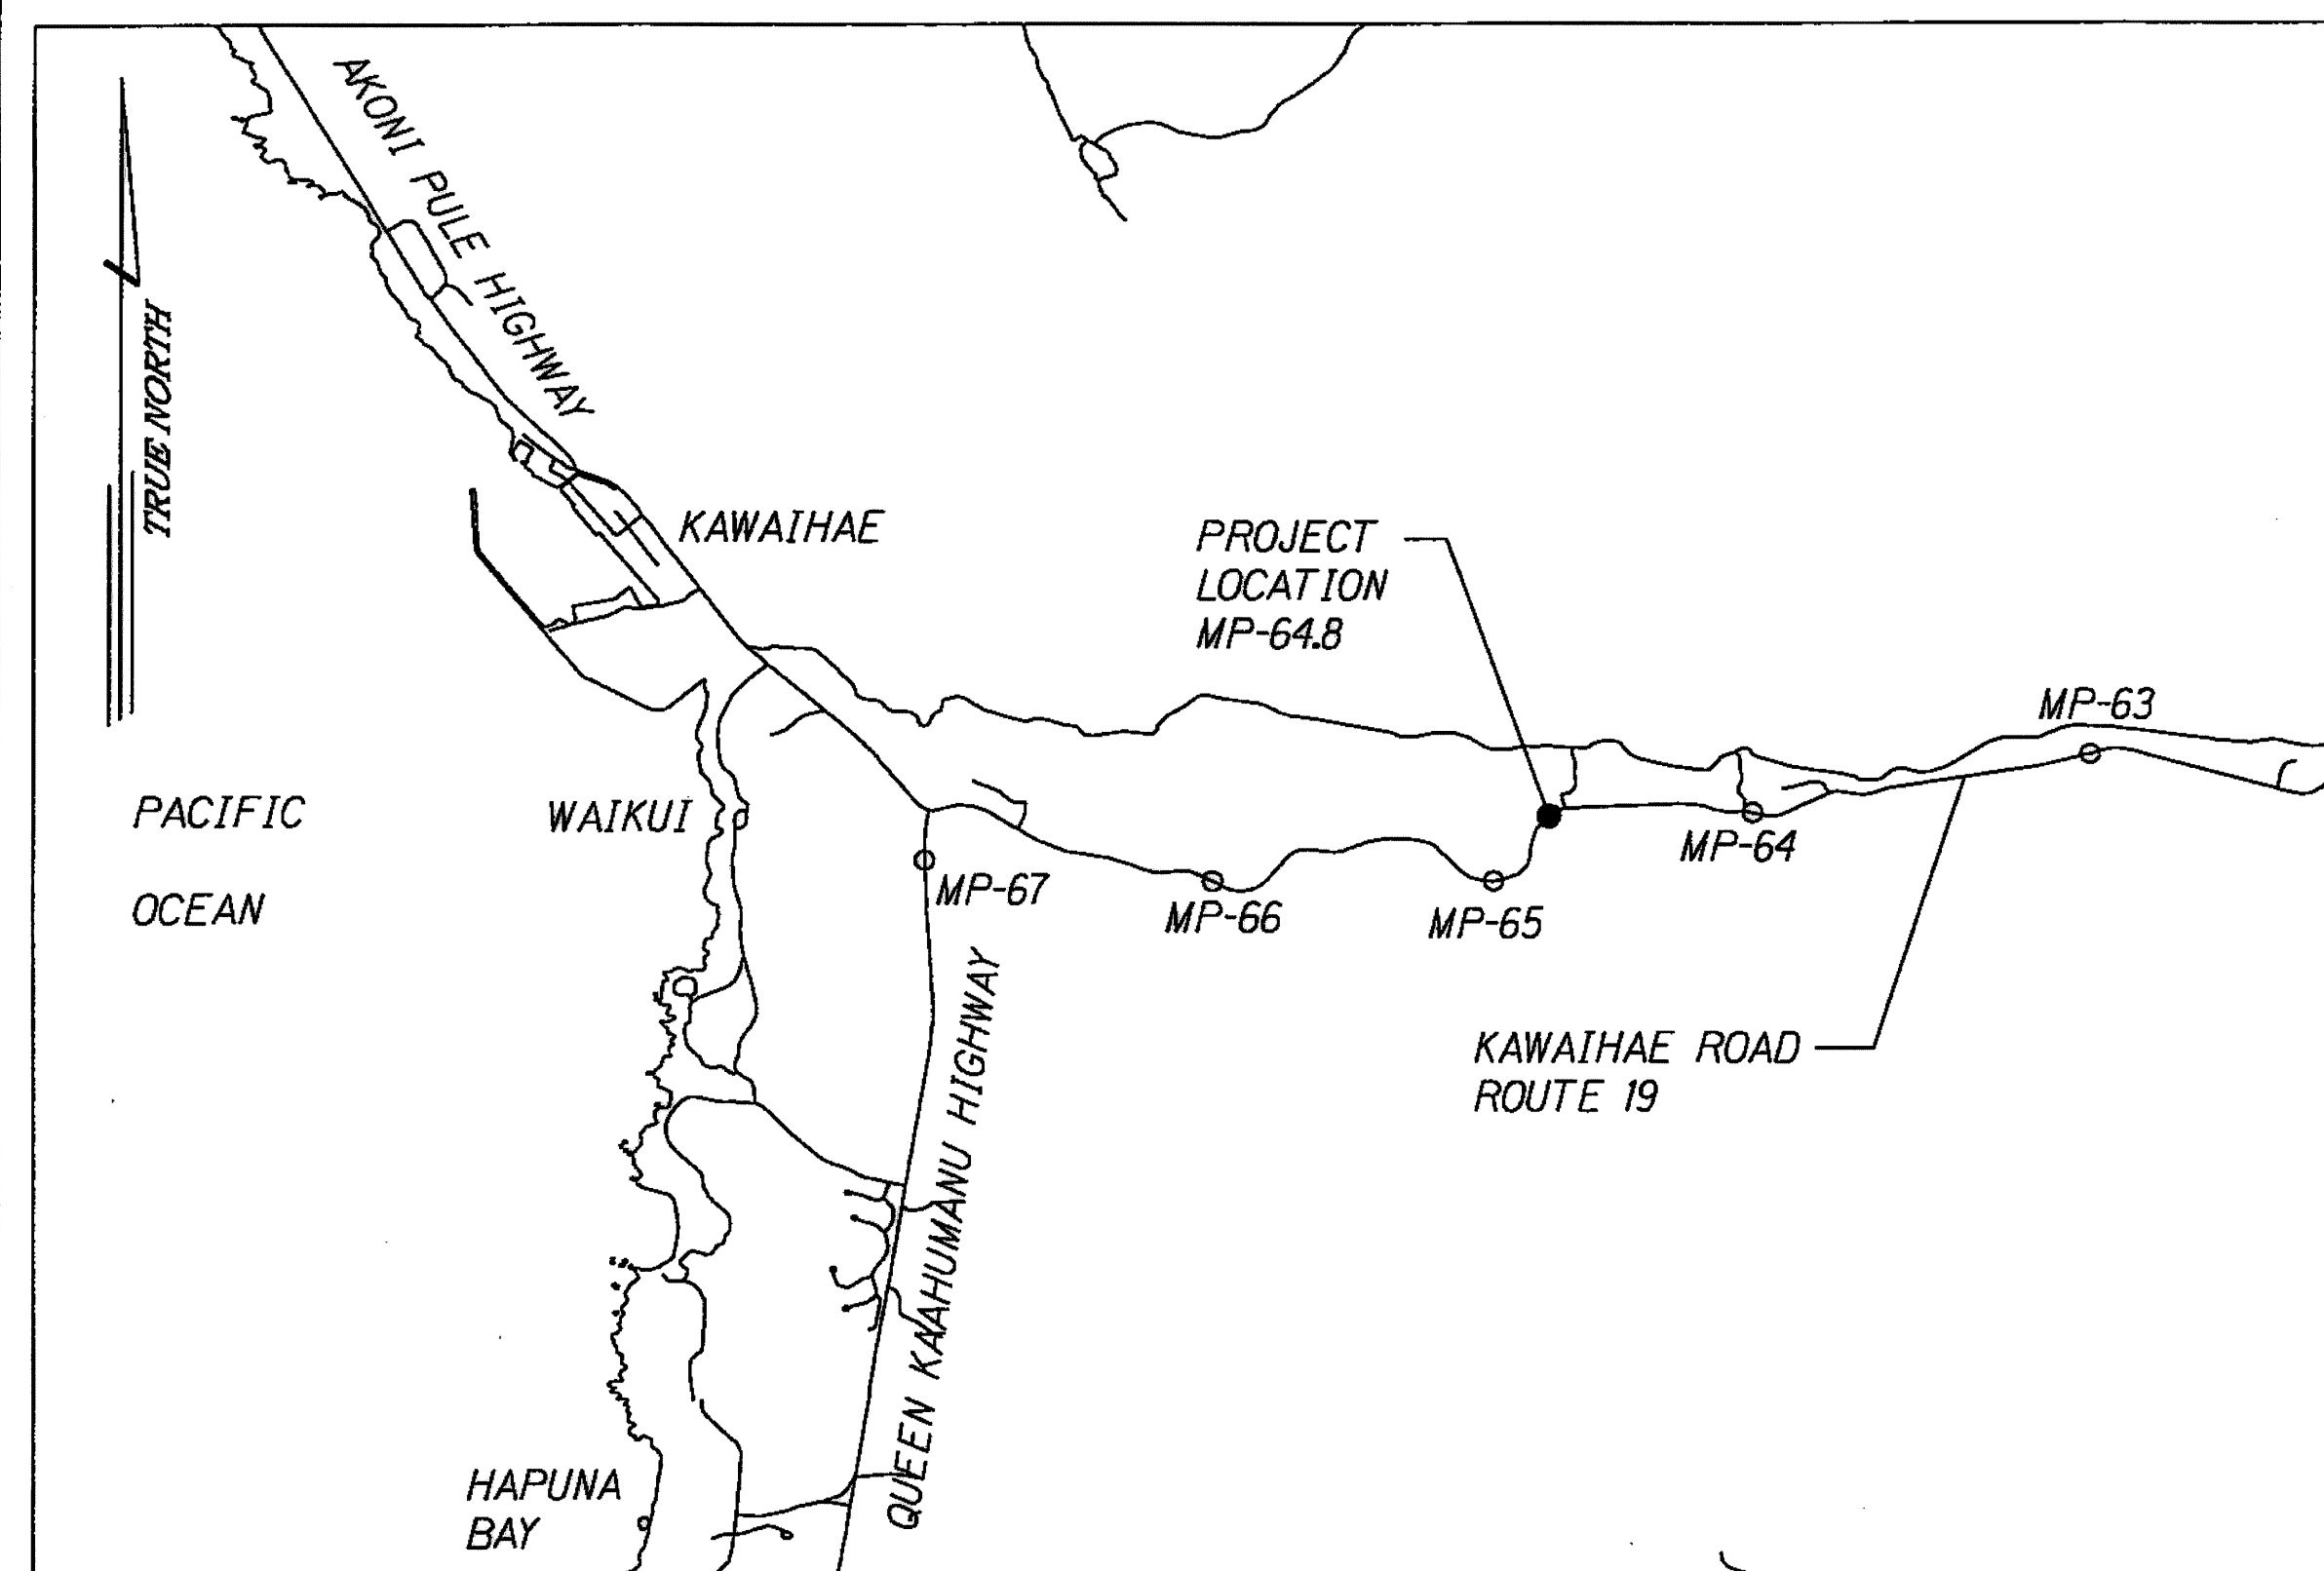


KAWAIHAE ROAD, ROUTE 19, MP 64.8
SCALE: 1" = 3000'-0"

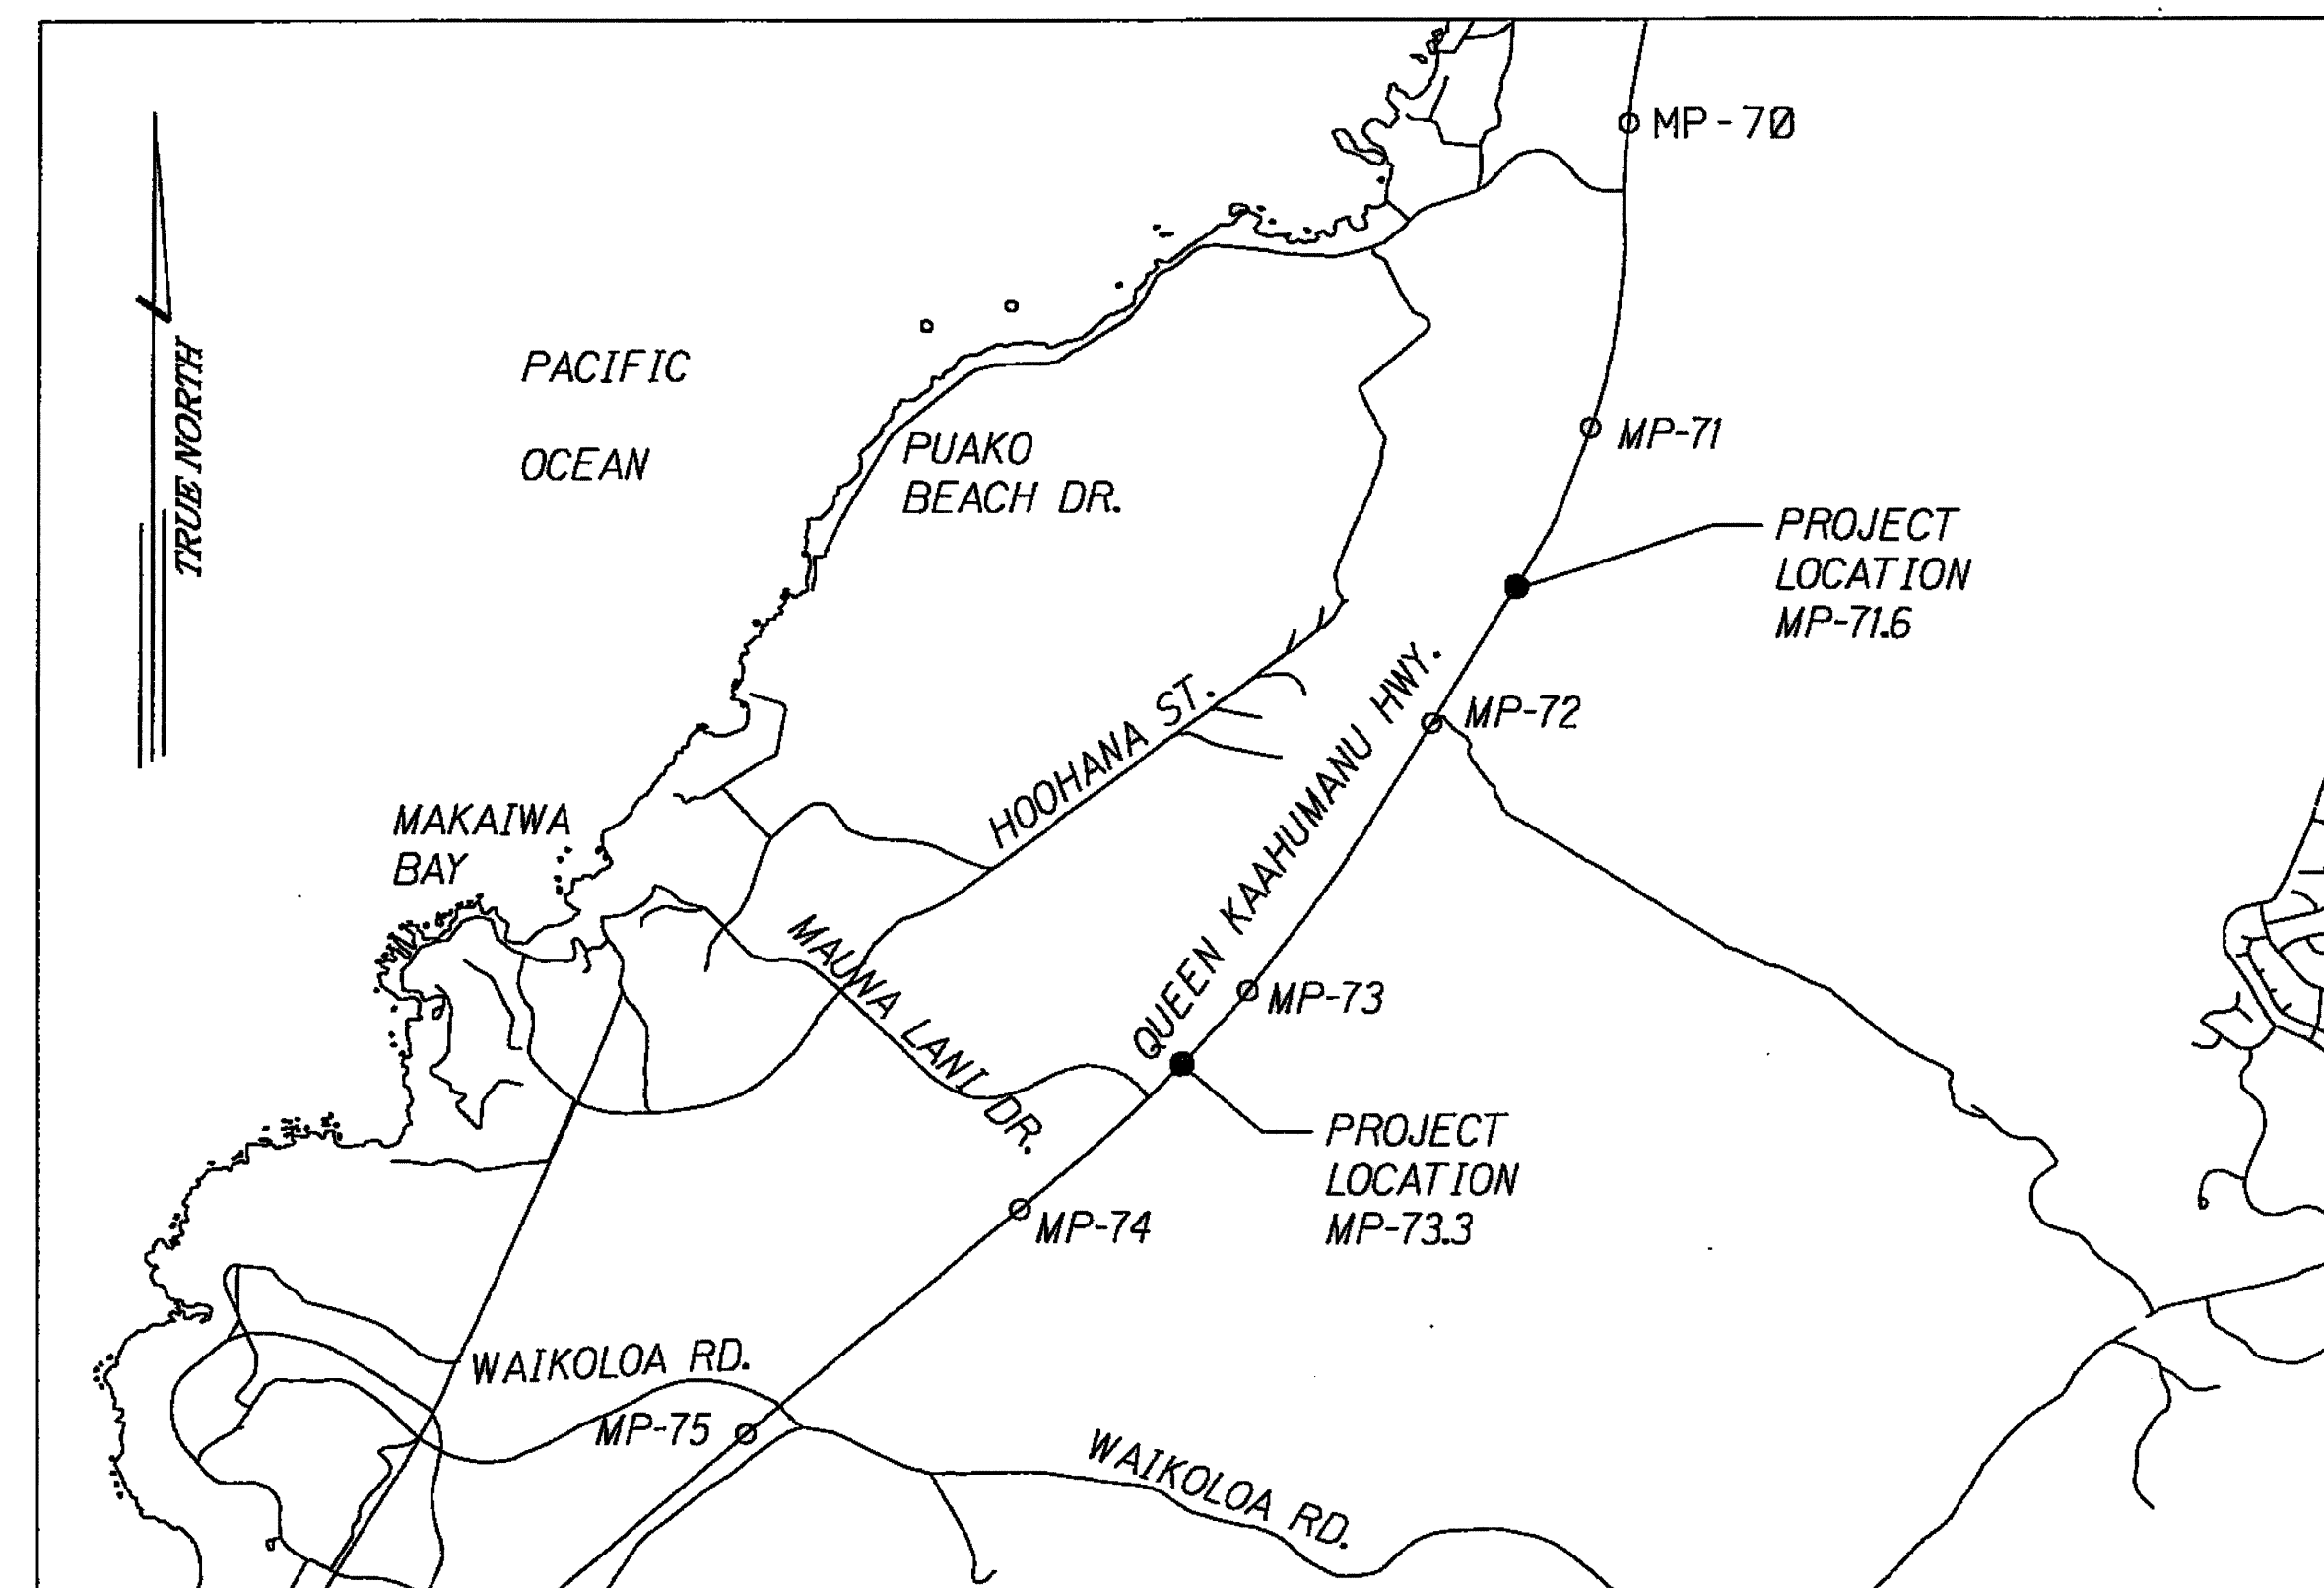

QUEEN KAAHUMANU HIGHWAY, ROUTE 19, MP 71.6 AND 73.3
SCALE: 1" = 3000'-0"

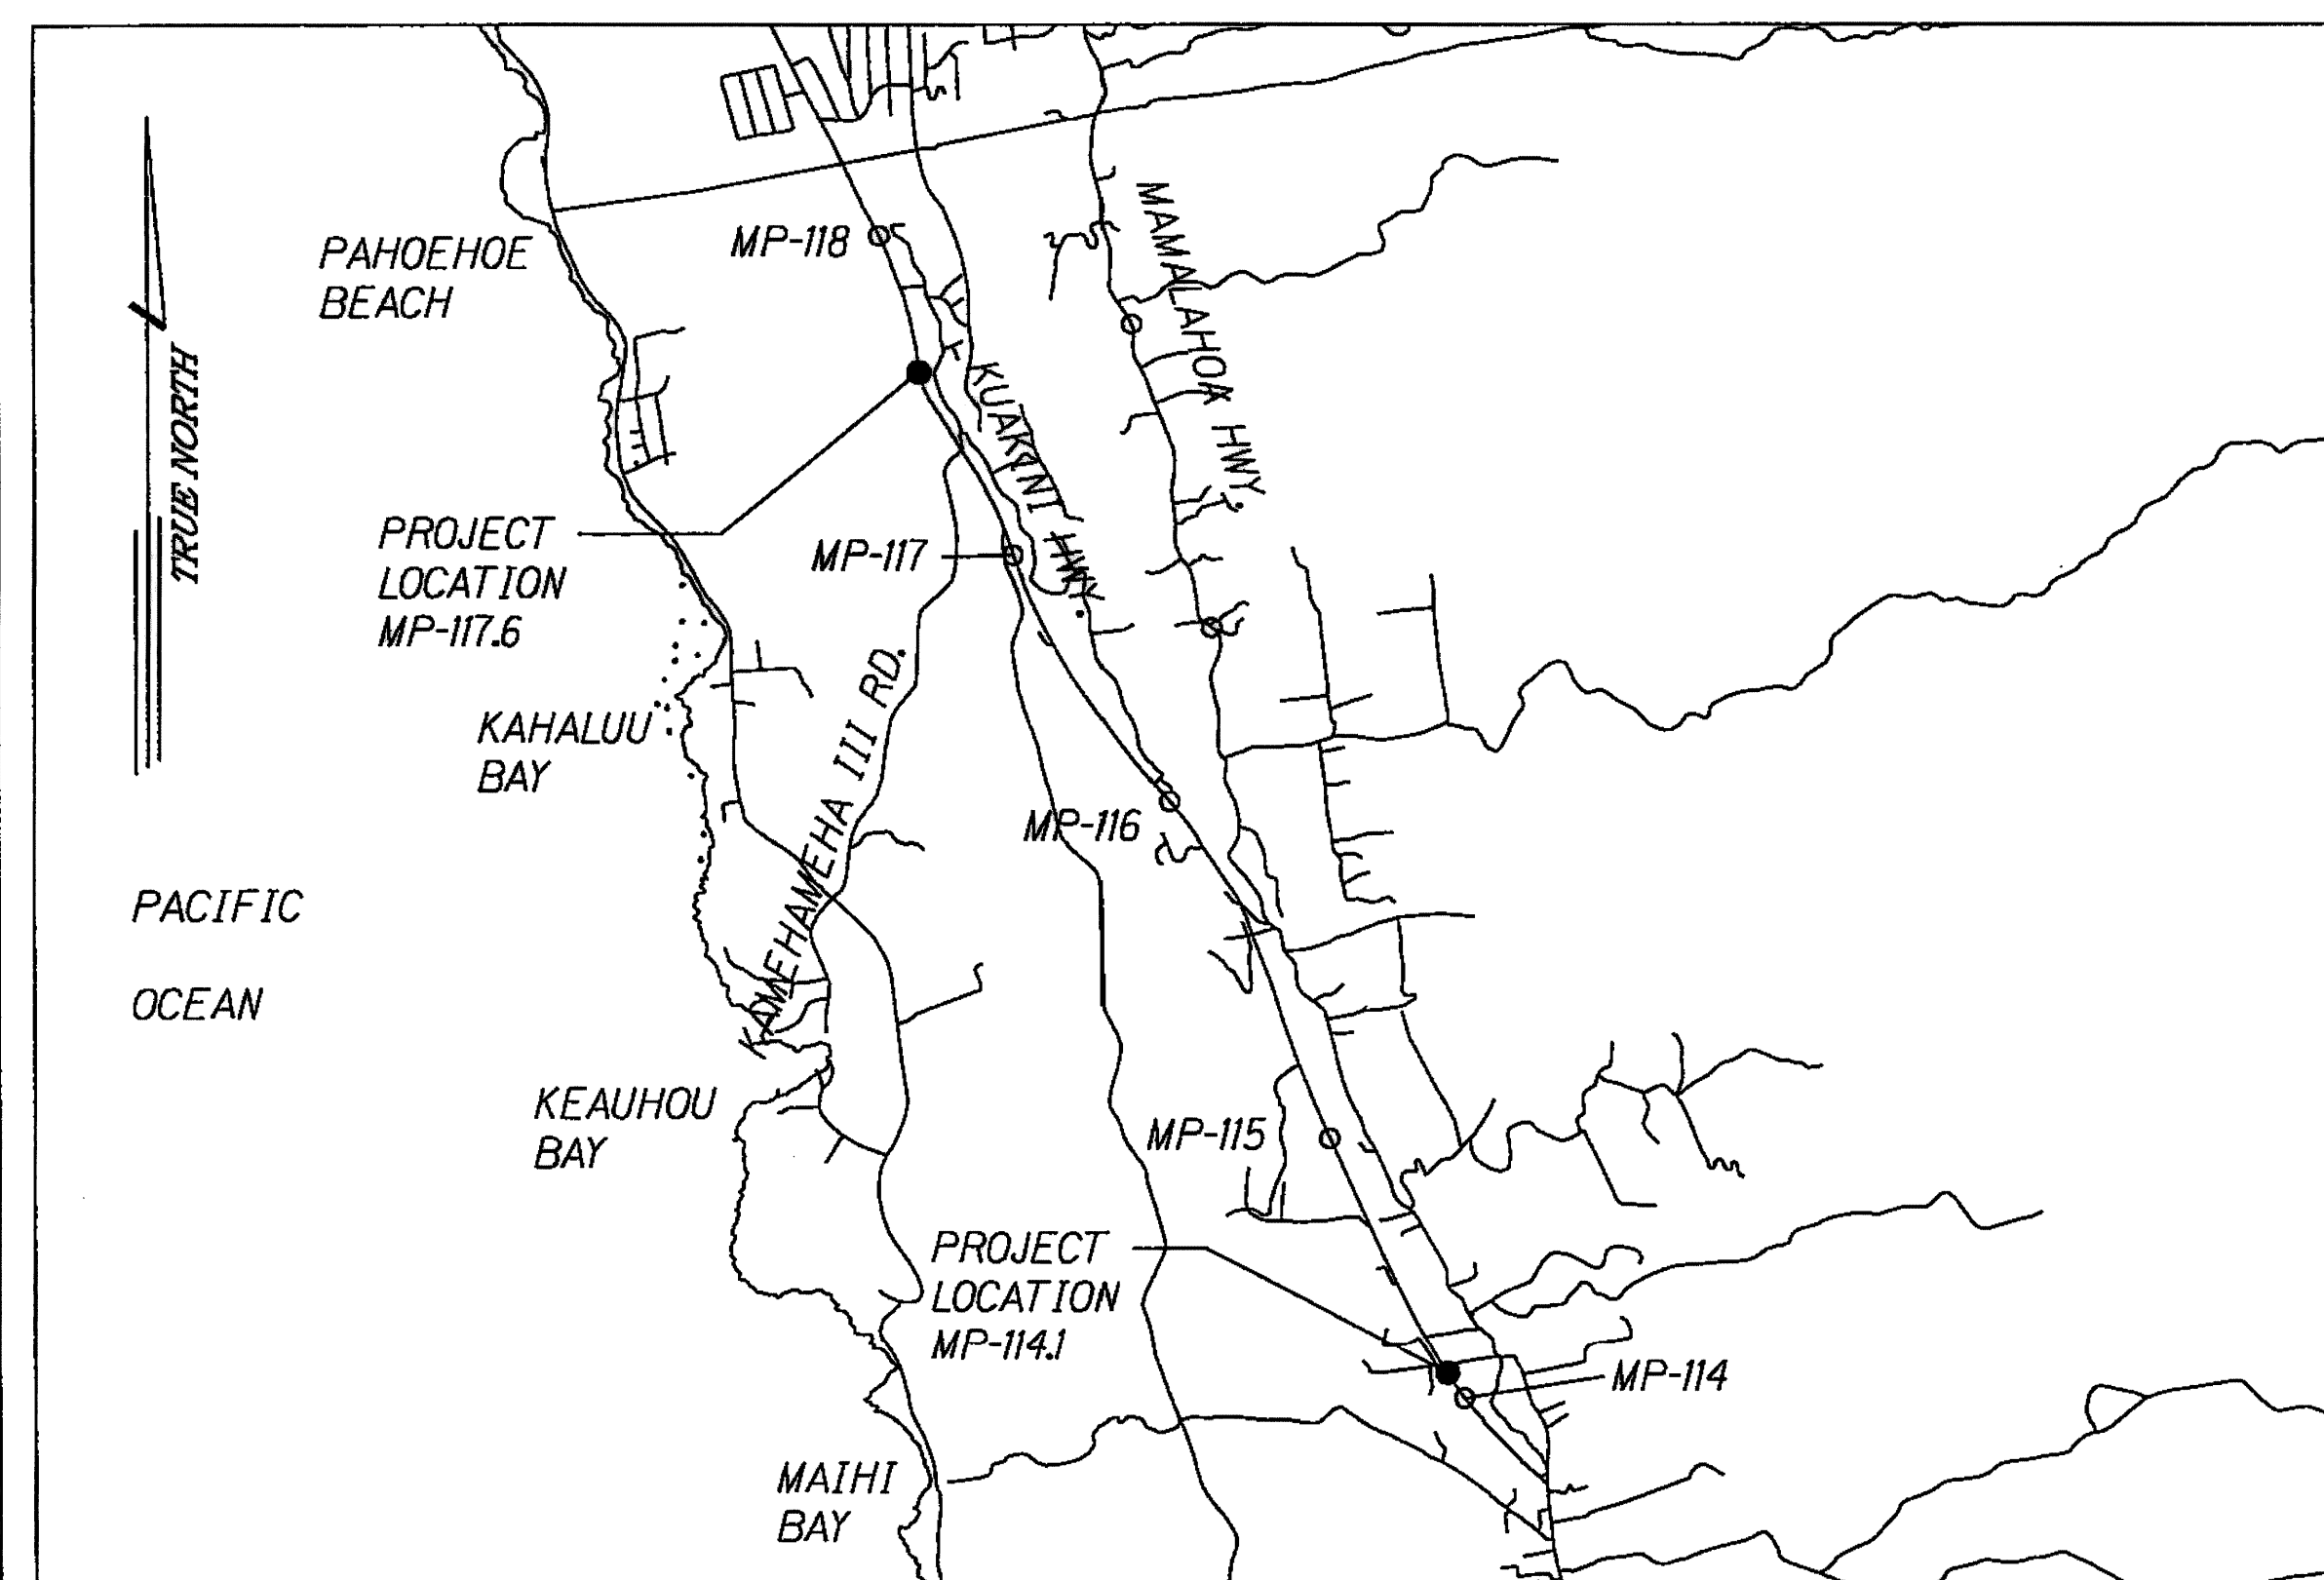


KUAKINI HIGHWAY, ROUTE 11, MP 117.6 AND 114.1
SCALE: 1" = 3000'-0"

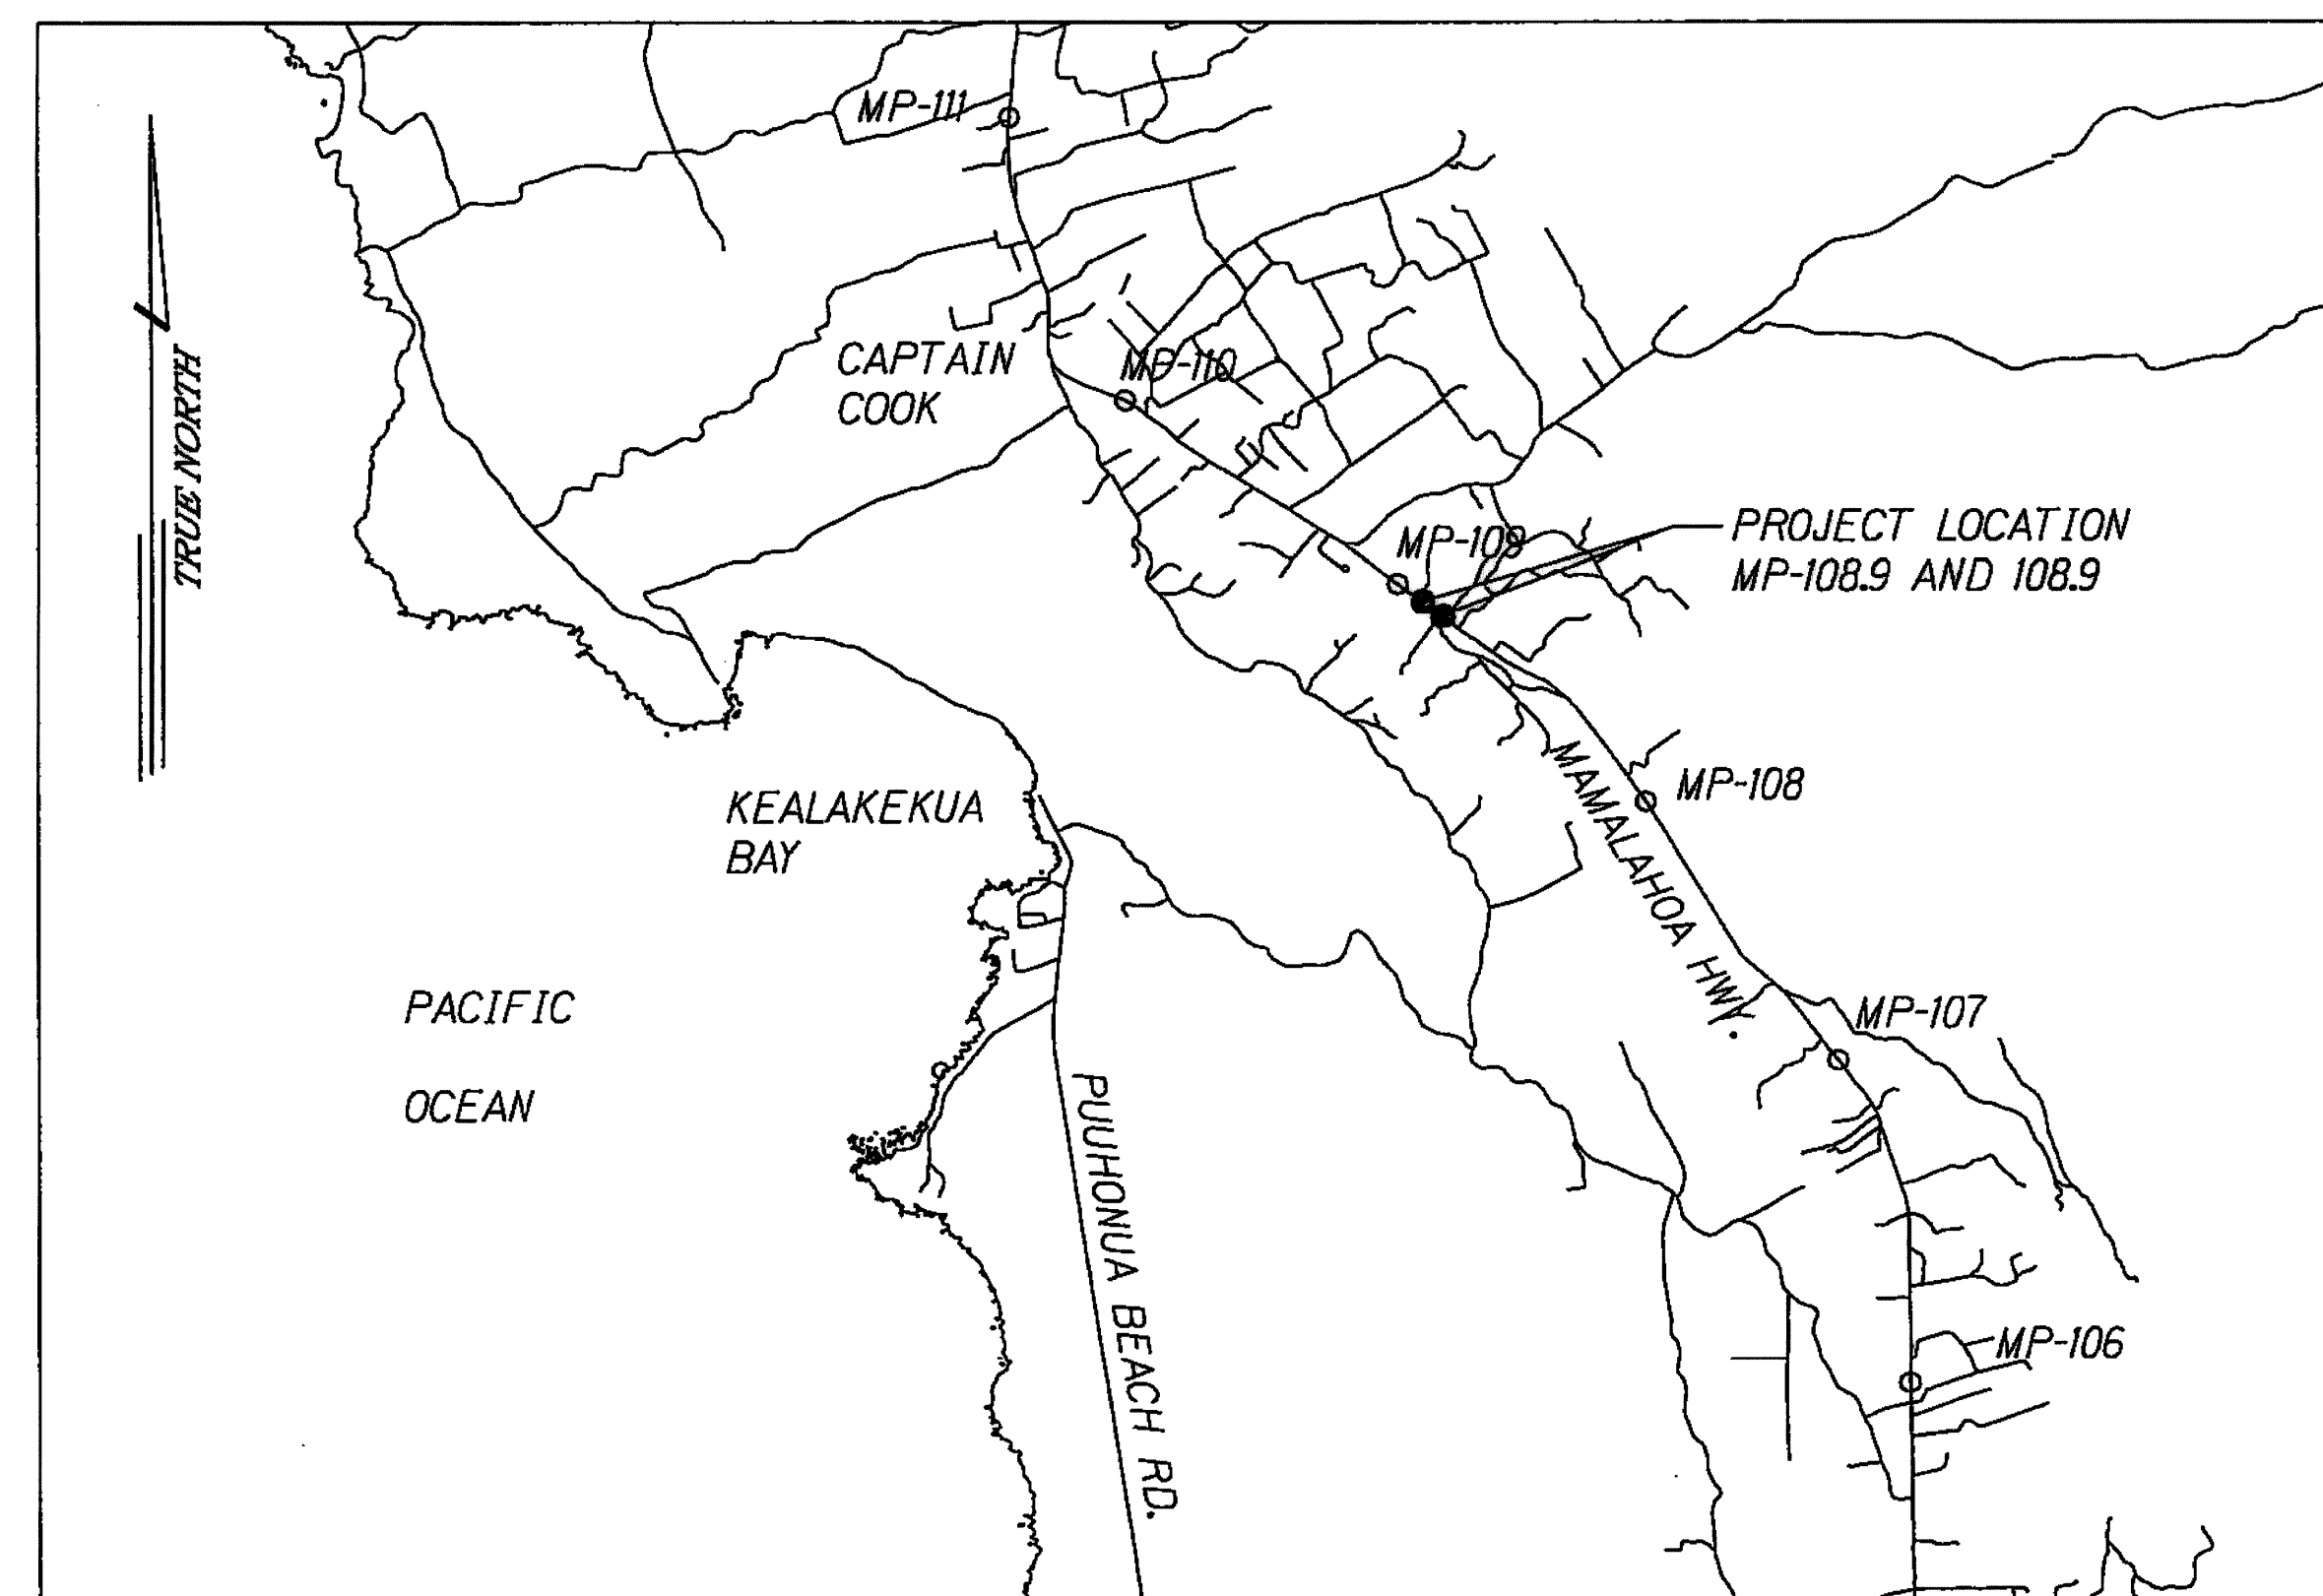

MAMALAHOA HIGHWAY, ROUTE 11, MP 108.8 AND 108.9
SCALE: 1" = 3000'-0"

SURVEY PLOTTED BY	DATE
DRAWN BY	8/20/10
CHECKED BY	
NOTE BOOK	
QUANTITIES BY	
CHECKED BY	

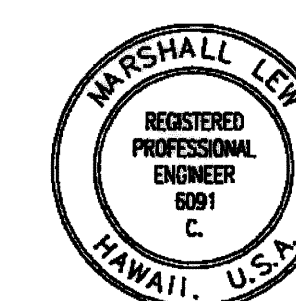

This work was prepared by me or under my supervision and construction of this project will be under my observation.

Marshall Lew 4/30/12
signature expiration date of the license

STATE OF HAWAII
DEPARTMENT OF TRANSPORTATION
HIGHWAYS DIVISION
LOCATION MAP
EMERGENCY EARTHQUAKE
ROCKFALL REPAIRS
VARIOUS LOCATIONS ON HAWAII, UNIT 2
FEDERAL AID PROJECT NO. ER-15(20)
Scale: AS NOTED Date: NOVEMBER 2010
SHEET No. C-4 OF 33 SHEETS