


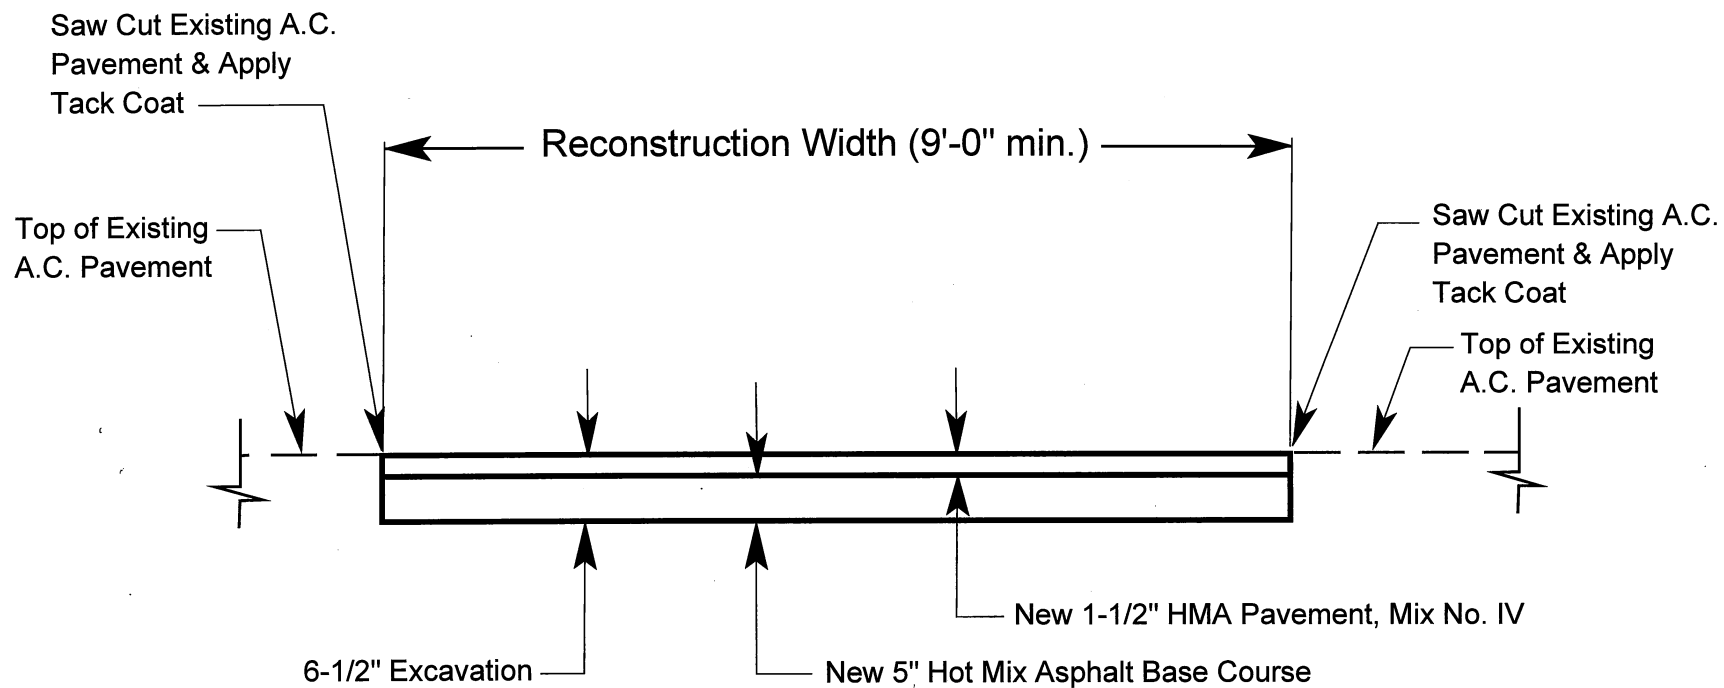

TYPICAL RECONSTRUCTION SECTION

Not to Scale

HWY-H-01-18M
FIGURE 1