

2/17/59
4/6/59
4/28/59


White Letters and Border on Red Background (Background may be of red reflective sheeting). Letters to be Reflective with Buttons or Reflective Sheeting.

Note: All Regulatory and Warning Signs shall have $\frac{3}{8}$ " Bolt Holes.

NOTE: Signs noted with an (R) designation indicate reflectorization with either buttons or reflective sheeting.

DIST. NO.	STATE	PROJ. NO.	FISCAL YEAR	SHEET NO.	TOTAL SHEETS
HAWAII	HAWAII	A-187-02-4	1960	6	18


JULY 3, 1957

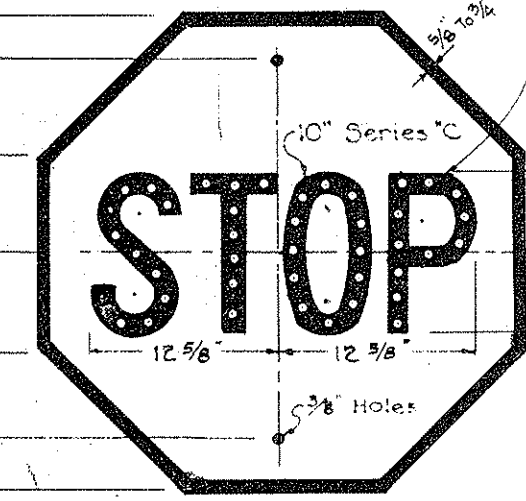


R-1
30" x 30"




R-29
24" x 30"

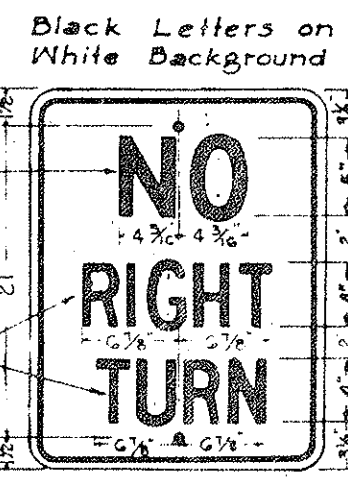

R-6
18" x 24"

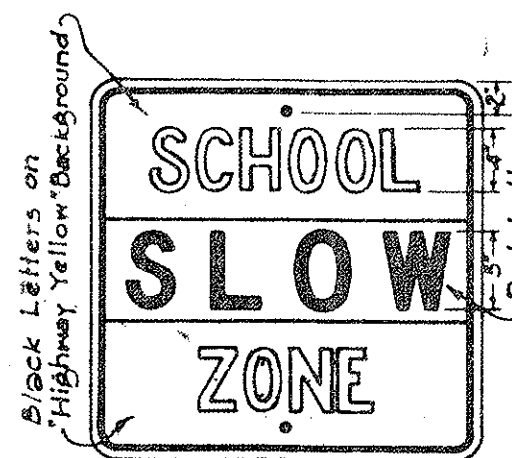


R-41-S
24" x 24"

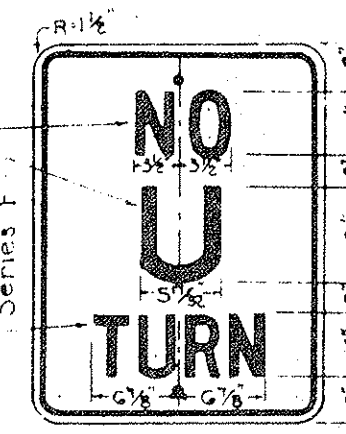


R-8
18" x 24"




R-42-S
12" x 18"

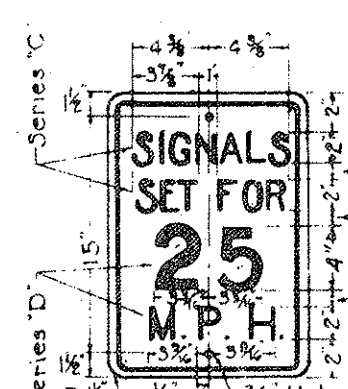


R-10
12" x 18"

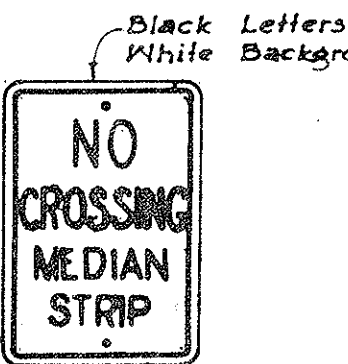


R-43-S
12" x 18"

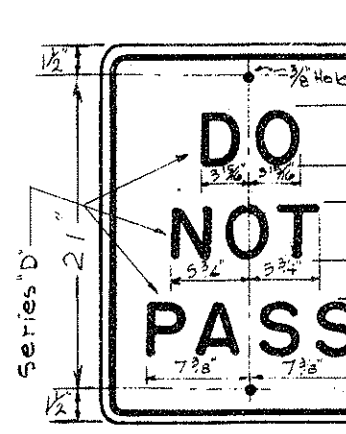


R-11
18" x 24"

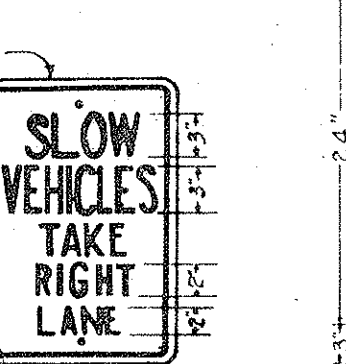


R-44-S
12" x 18"

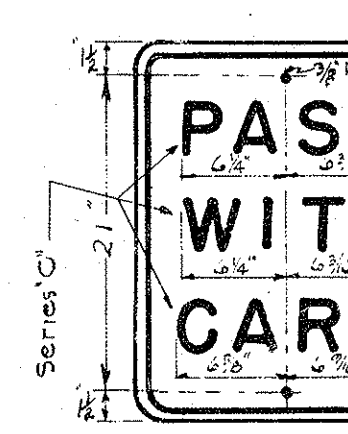


R-12
18" x 24"

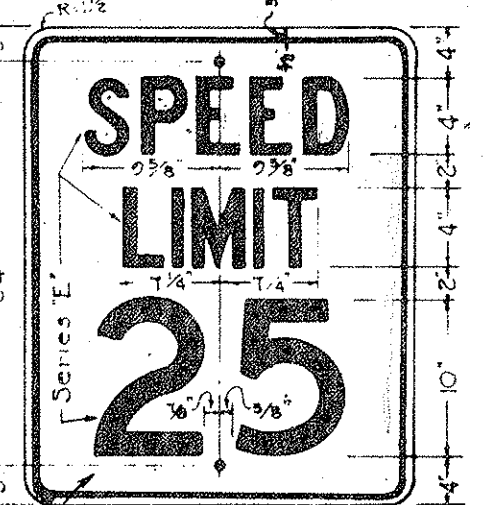


R-102-A
24" x 30"

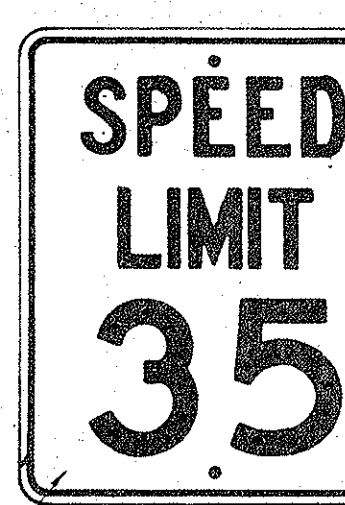


R-102-B
24" x 30"

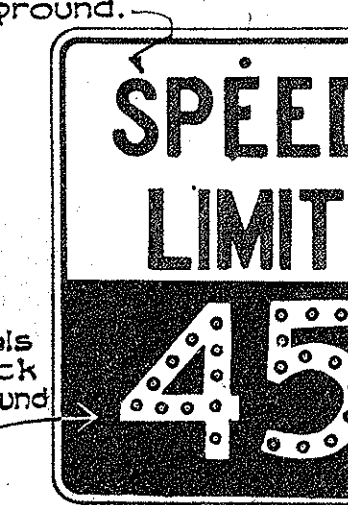


R-102-C (R)
24" x 30"

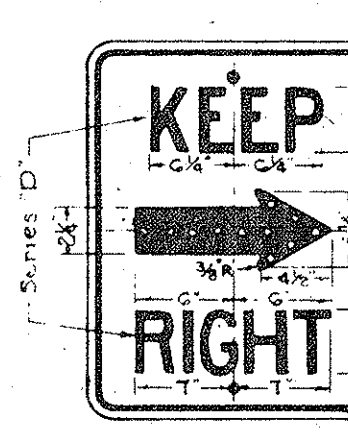


R-13
24" x 30"

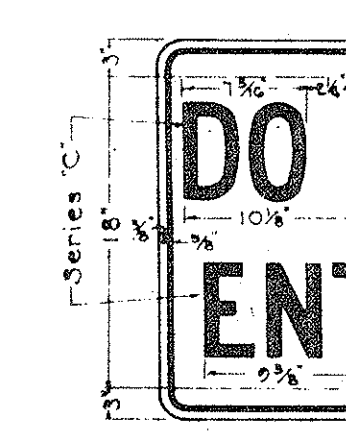


R-14 (R)
18" x 24"

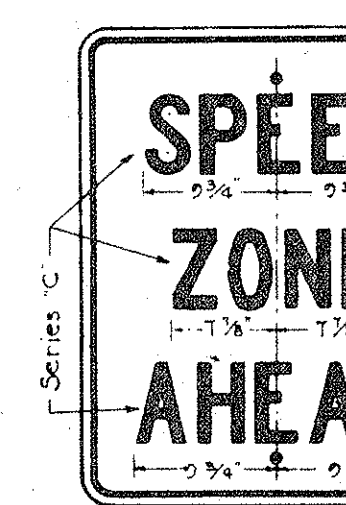


R-104
24" x 30"

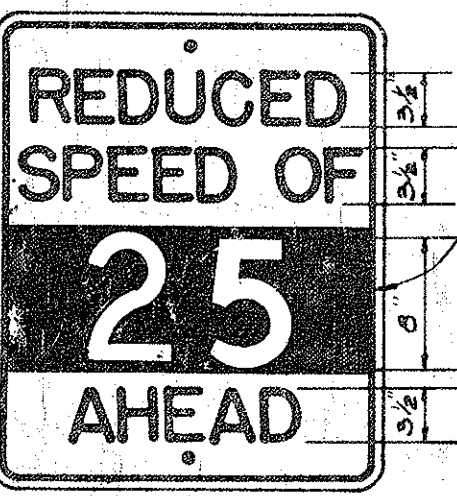

R-104-A
24" x 30"

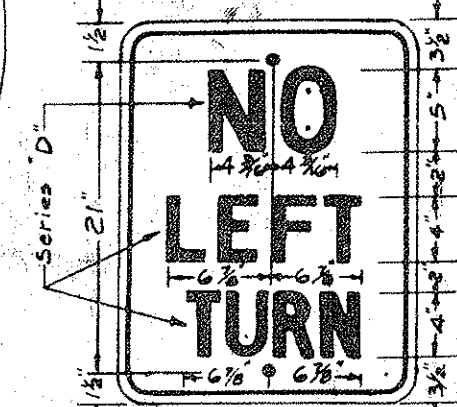


R-7
18" x 24"

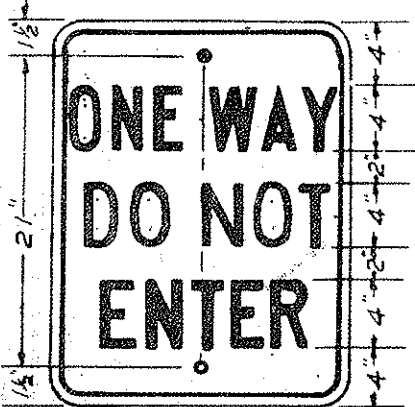


R-66
18" x 24"




R-106
24" x 30"

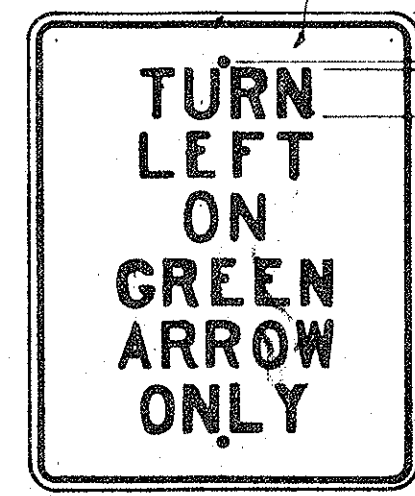

R-107-A
24" x 30"

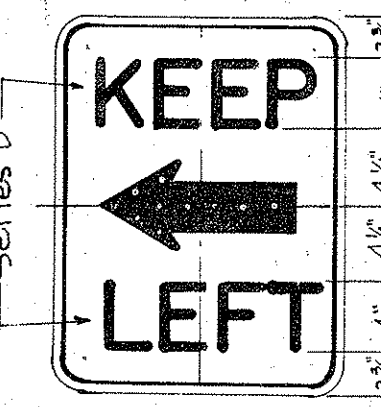


R-14-A
24" x 24"

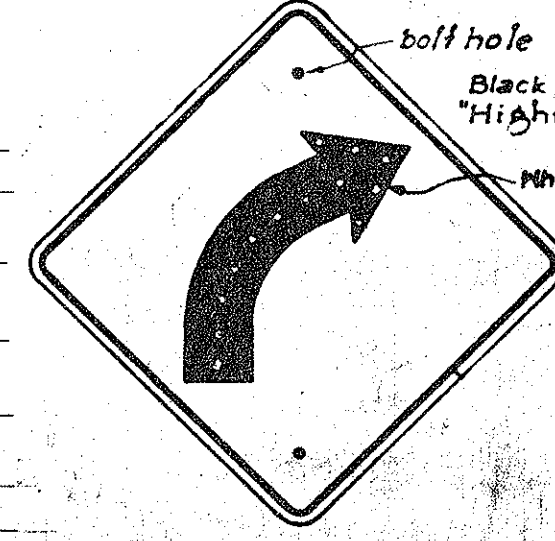


W-2-R
*W-2-L
24" x 24"




W-4-R
*W-4-L
24" x 24"

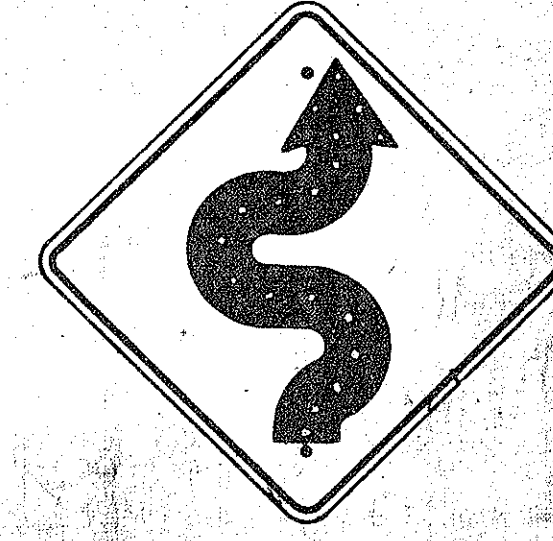


W-5-R
*W-5-L
24" x 24"

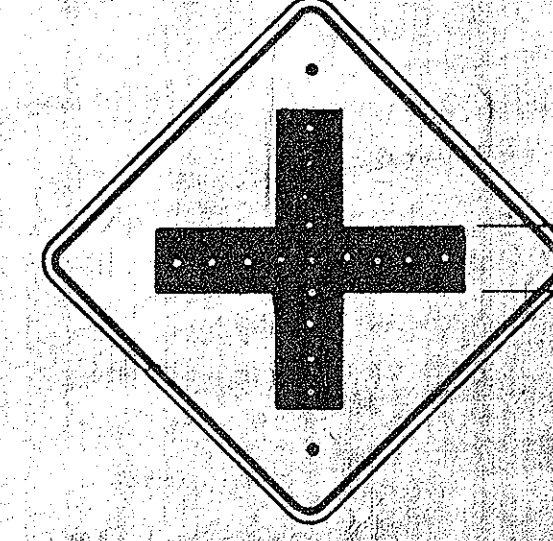


W-6
24" x 24"

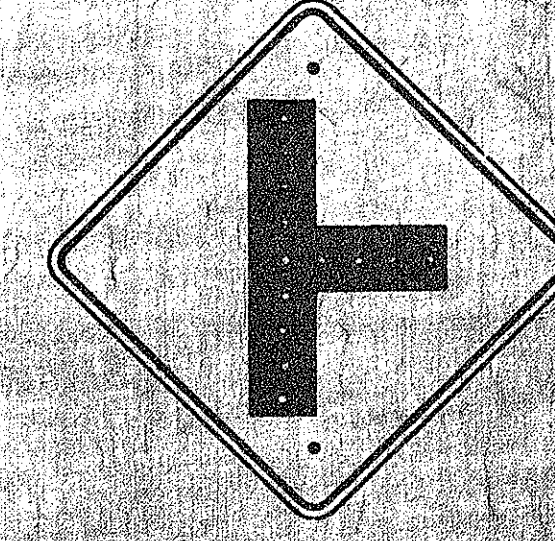


W-7
24" x 24"

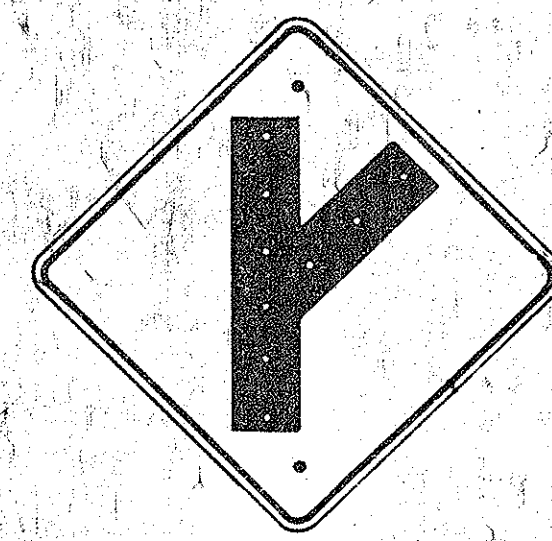

W-8-R
*W-8-L
24" x 24"

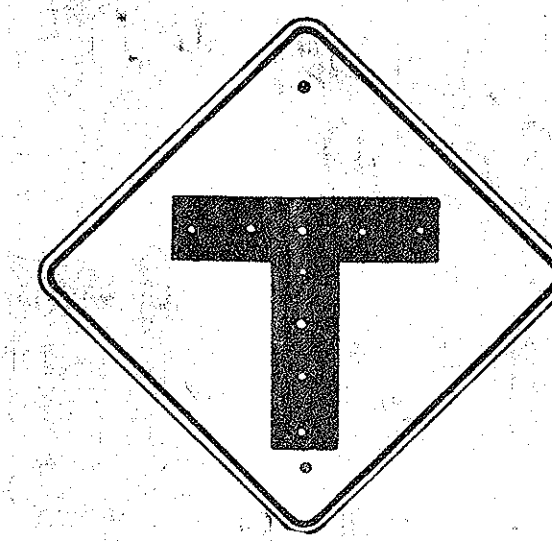

W-9
24" x 24"

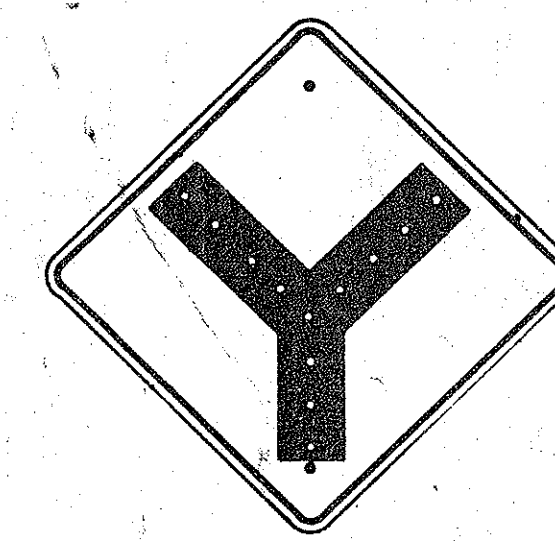


W-10
24" x 24"



W-13
24" x 24"



W-14
24" x 24"

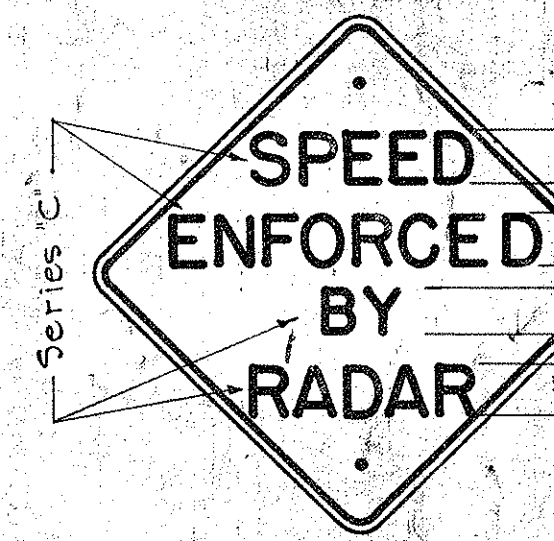

W-40
24" x 24"



W-19
30" x 30"




W-20
30" x 30"



W-21
30" x 30"




W-22
24" x 24"

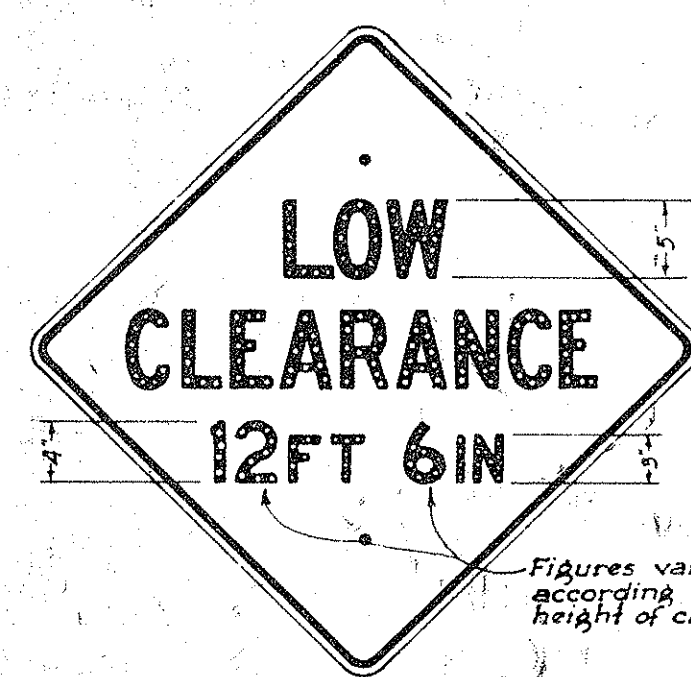

W-24
30" x 30"



W-25
24" x 24"

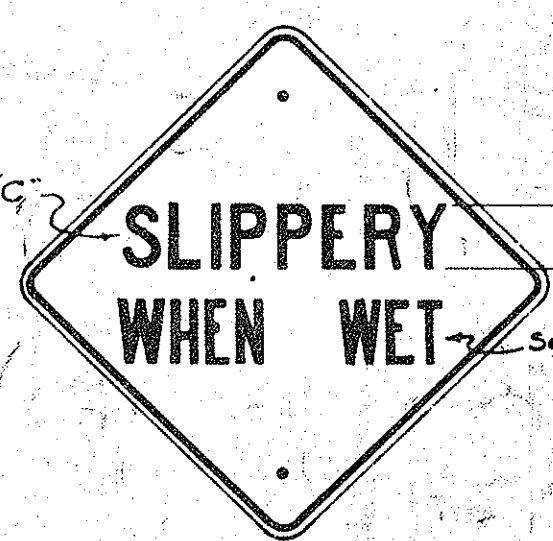


W-29
24" x 24"



W-59
24" x 24"



W-39
24" x 24"

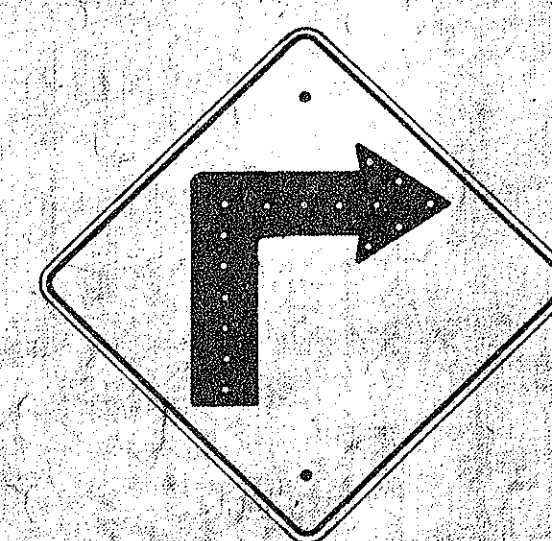

W-1-R
*W-1-L
24" x 24"

Background may be made of Yellow Reflective sheeting.

Unless otherwise specified, all signs shall conform with requirements of "Manual on Uniform Traffic Control Devices for Streets and Highways."

All letters and figures shall be of size and design shown and shall conform with "Standard Alphabets for Highway Signs" as set forth by the Public Roads Administration, Federal Works Agency. Series 'C' letters and Series 'D' numerals shall be used except where noted.

Note: All Regulatory signs shall have black letters on a white background except where noted. All Warning (W) signs shall have black letters or figures on a 'Highway Yellow' background. *Signs shall be similar but opposite in direction. See Specifications for Materials and Finish.

DEPARTMENT OF TRANSPORTATION
DIVISION OF HIGHWAYS
STATE OF HAWAII
REGULATORY & WARNING SIGNS
Scale: 1" = 1' DATE: 7/29/59
APPROVED: _____
STATE HIGHWAY ENGINEER

SHEET No. 1 OF 2 SHEETS

DATE: 7/1/57
DESIGNED BY: T. Tokunaga
DRAWN BY: T. Tokunaga
CHECKED BY: T. Tokunaga
QUANTITIES: 100
N. 100

2/17/52
4/6/59
4/28/59
7/30/59
12/22/59

NOTE:
Sign Posts shall be 3" galv std. pipe for signs larger than 24" in any dimension and 2" galv std. pipe for signs not over 24" in any dimension.
Two (2) 3/8" bolt holes drilled at location shown.

Two (2) 3/8" x 4 1/2" or 3/8" x 5" galvanized carriage bolts with nuts, two (2) 3/8" iron washers and two (2) 3/8" x 1/2" stainless steel with neoprene rubber gasket attached washers. SPEED LIMIT sign shall be provided with each sign installation.

STOP SIGN
RURAL DISTRICT

SEE NOTE ABOVE
PAVEMENT CROWN ELEVATION

SIGN
BUSINESS OR RESIDENCE DISTRICT

NOT LESS THAN 5'

SPEED LIMIT
25

PARKING SIGN
BUSINESS OR RESIDENCE DISTRICT

NOT LESS THAN 5'

WARNING SIGN
RURAL DISTRICT

SEE NOTE ABOVE
PAVEMENT CROWN ELEVATION

WARNING SIGN WITH ADVISORY SPEED SIGN
RURAL DISTRICT

SEE NOTE ABOVE
PAVEMENT CROWN ELEVATION

NO STOPPING OR STANDING

W-36
24" x 24"

R-9-B
12" x 18"

R-9
18" x 24"

R-107-B (R)
24" x 30"

YIELD RIGHT OF WAY

R-139
36" Equilateral Triangle

MOVE ONLY IN DIRECTION OF GREEN ARROW

TURN AHEAD

TURN 200 FT. AHEAD

TURN AHEAD

TURN AHEAD

HEIGHT AND LATERAL LOCATION OF SIGNS -- TYPICAL INSTALLATIONS

Scale: 1" = 3'-0"


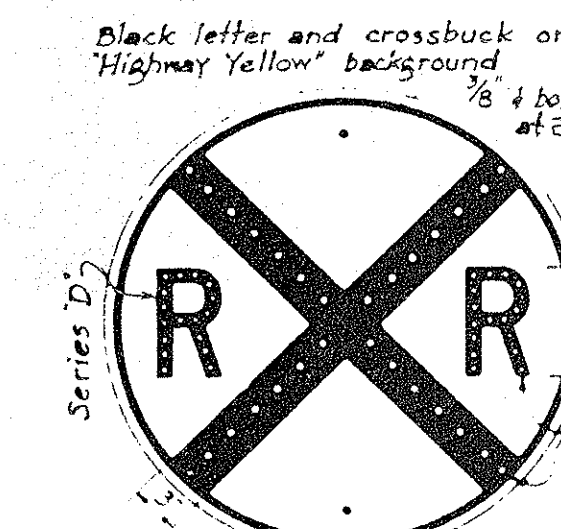


W-32
30" Diameter
Scale: 1" = 1'-0"

NOTE: This sign shall be placed from 300 to 500 feet from R.R. intersections in rural areas and a minimum distance of 100 feet from R.R. intersections in Residence or Business districts.

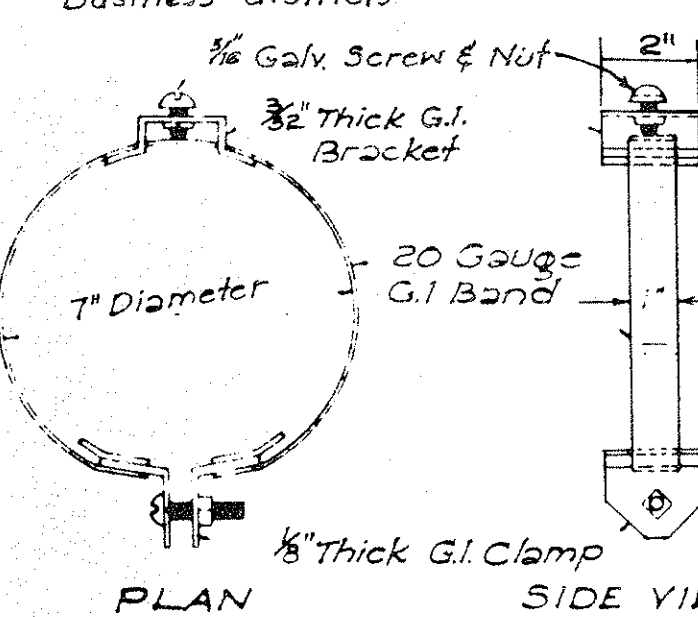


W-33
Scale: 1/2" = 1'-0"

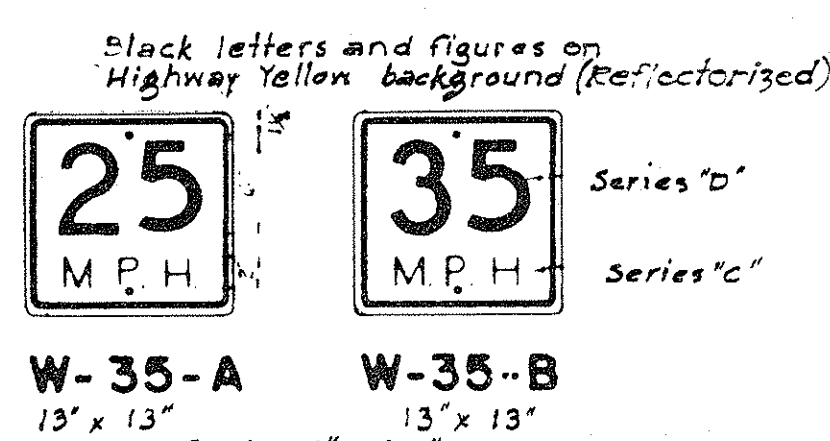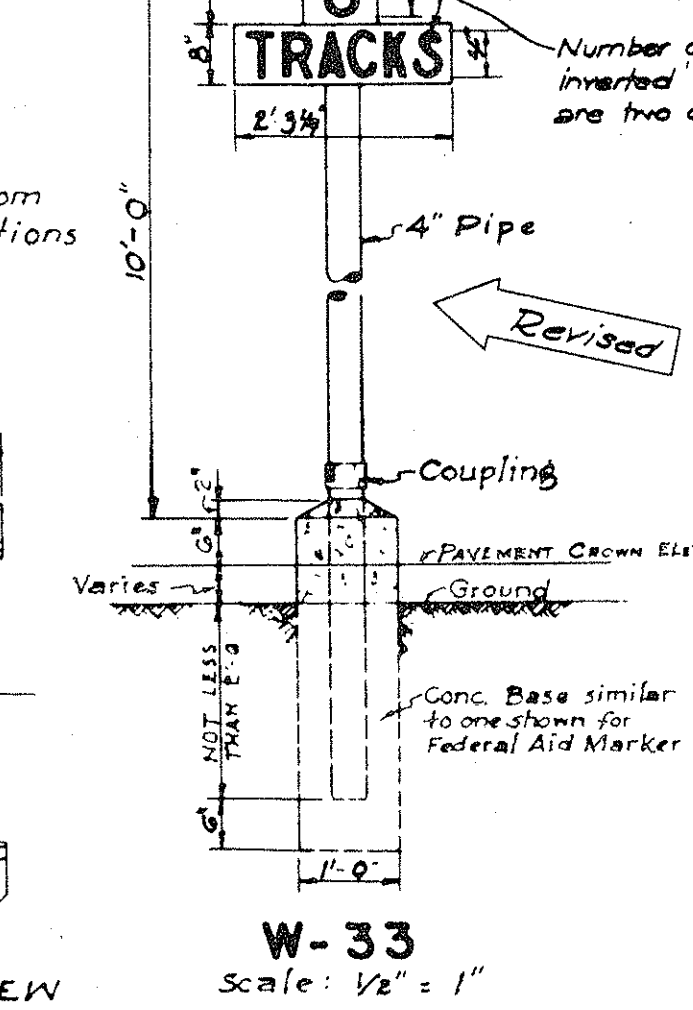


W-35-A
13" x 13"
Scale: 1" = 1'-0"


W-35-B
13" x 13"
Scale: 1" = 1'-0"

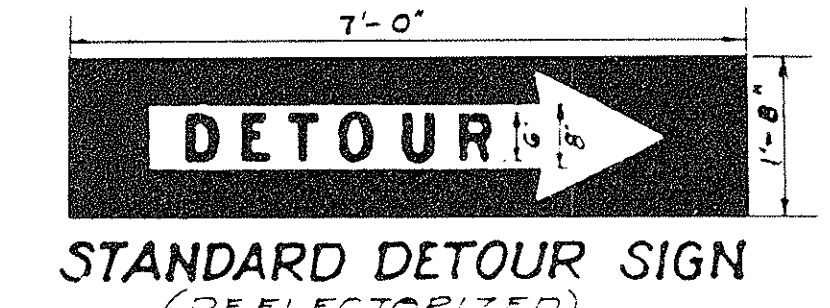


STANDARD DETOUR SIGN
(REFLECTORIZED)

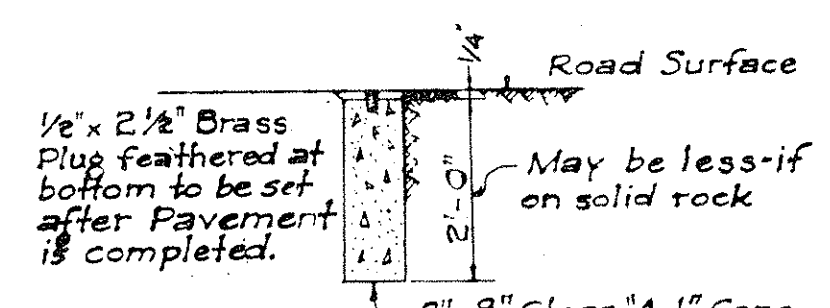


CENTER LINE MONUMENT
Scale: 1/2" = 1'-0"

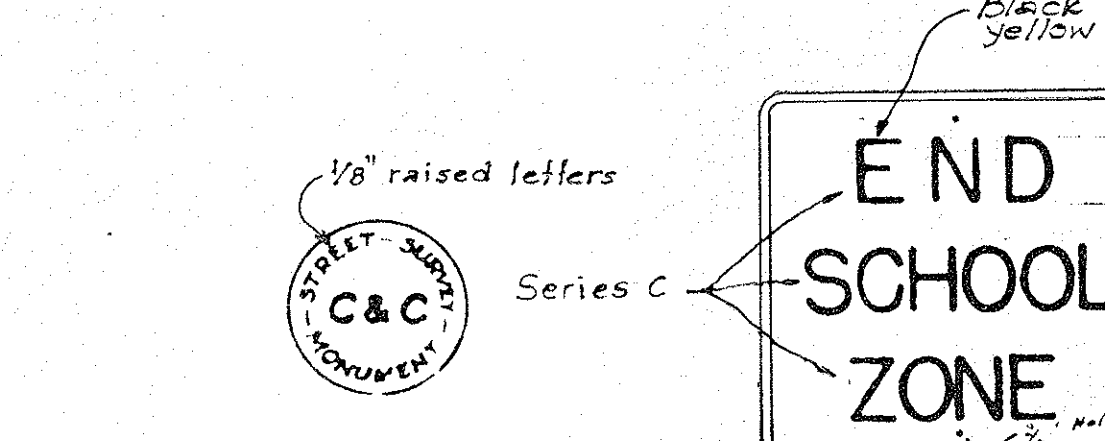


PLAN OF TOP
W-38
24" x 24"

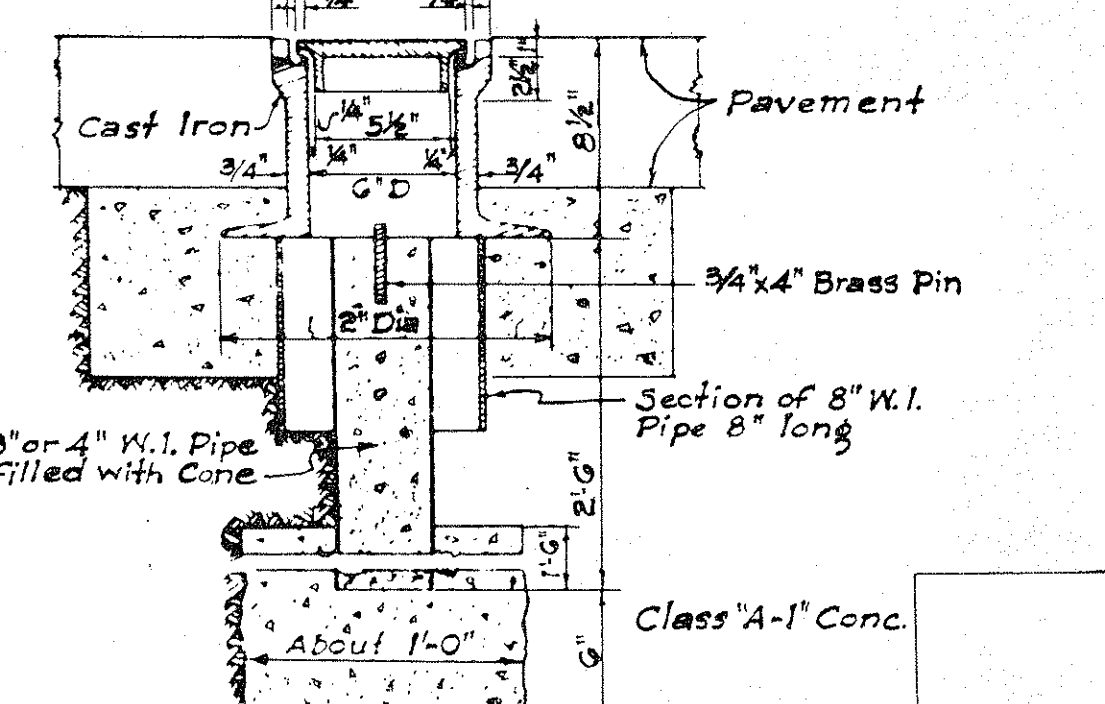


STANDARD C&C STREET SURVEY MONUMENT

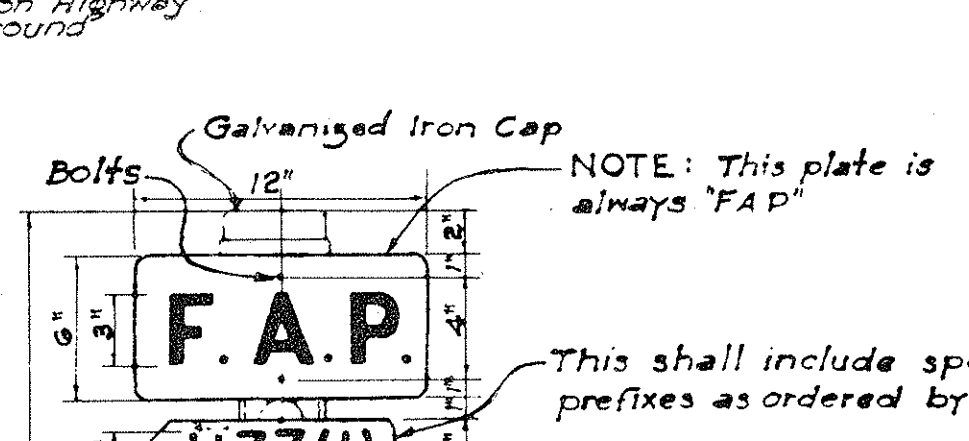


F.A.P.
U33(1)
S216(1)

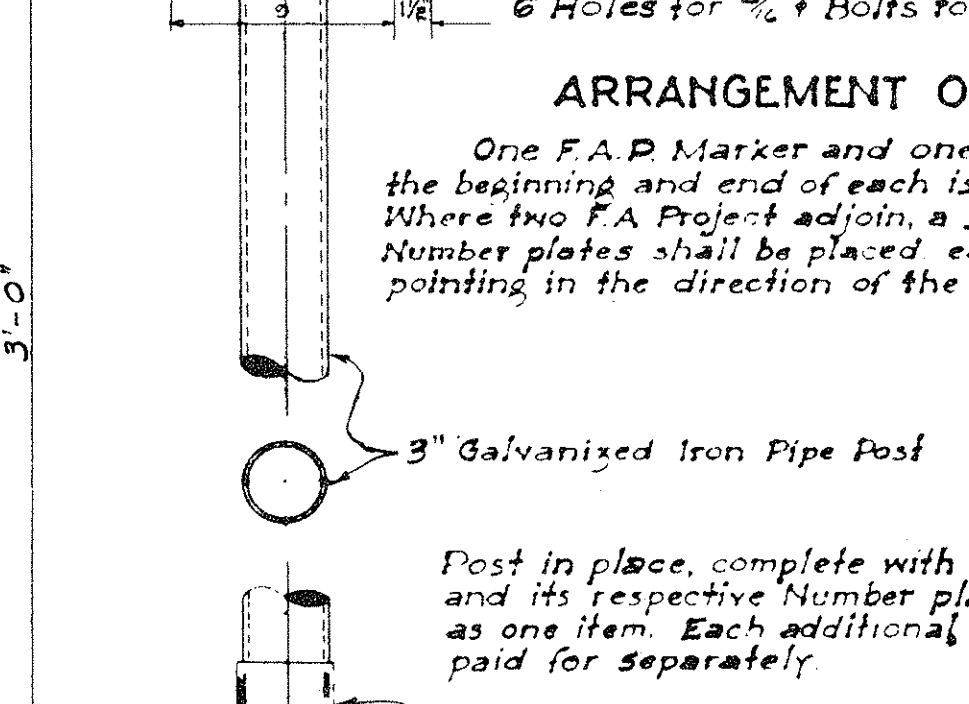

F.A.P.
U33(1)
S216(1)

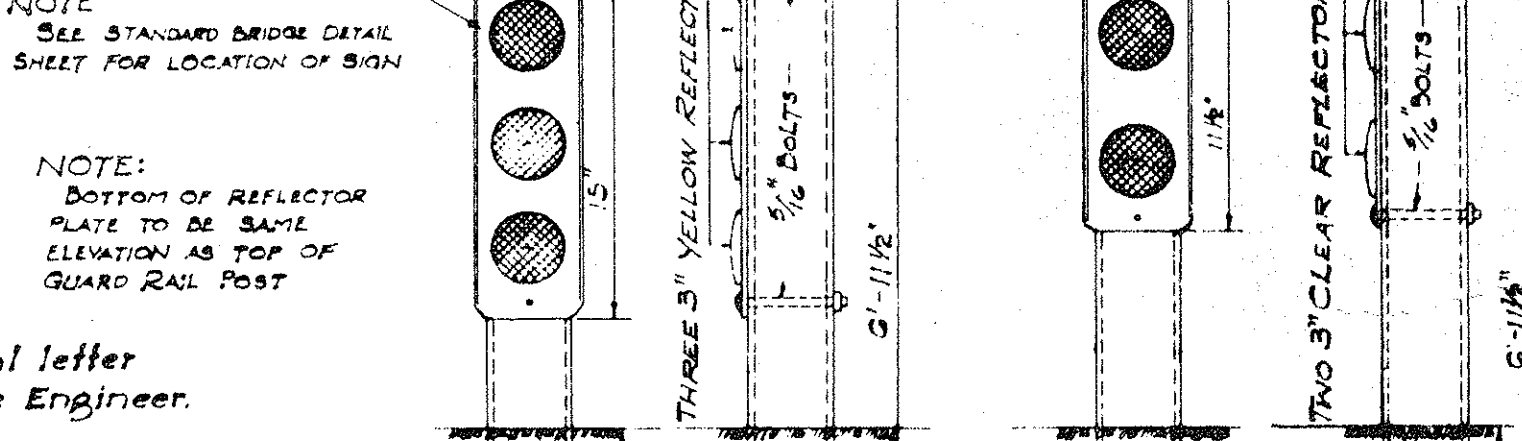


F.A.P.
U33(1)
S216(1)

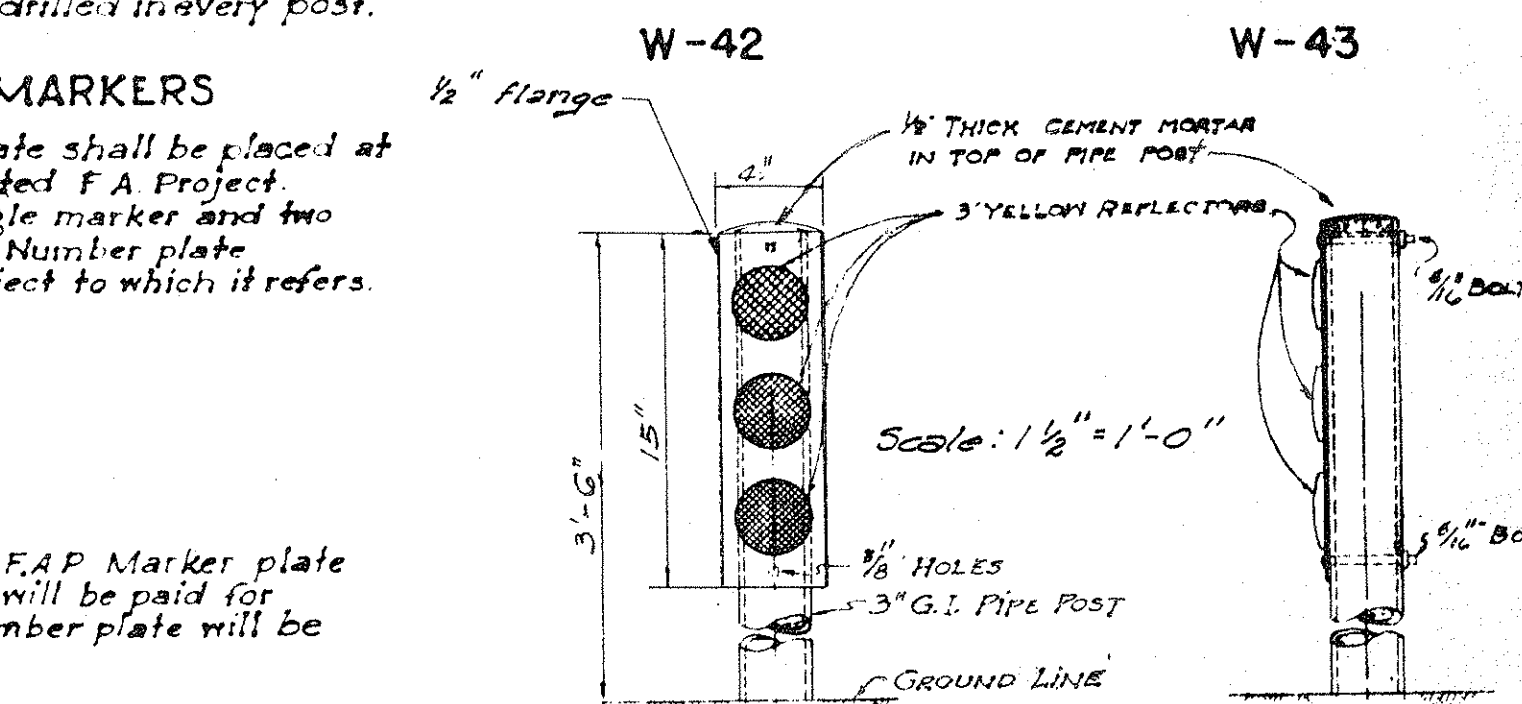


F.A.P.
U33(1)
S216(1)

ADJUSTABLE BAND BRACKET FOR SUPPORTING TRAFFIC SIGNS ON MONOTUBE LIGHTING STANDARDS
Scale: 3/4" = 1'-0"


This product to be as shown in Catalogue No. 48 of Cataphote Corp. or equal.

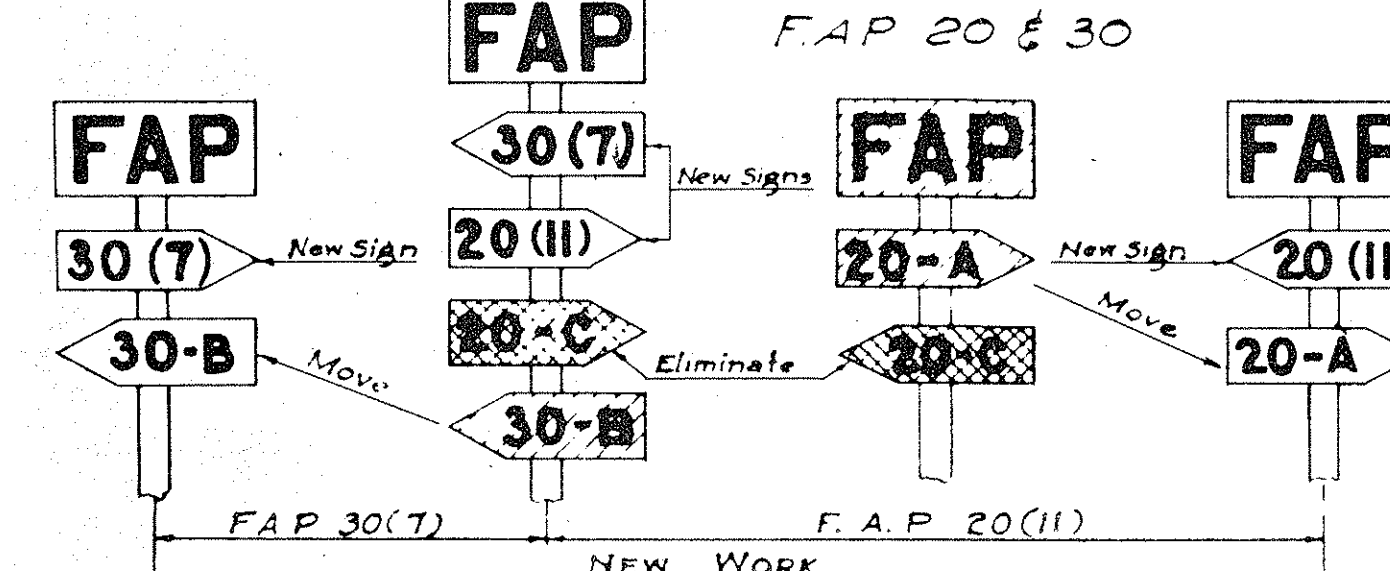


NOTE: Federal Aid Markers should be placed at the termini of suffix designated sections. Intermediate letter designated markers of adjacent sections located within the limits of new improvements should be moved to the termini of the new work.

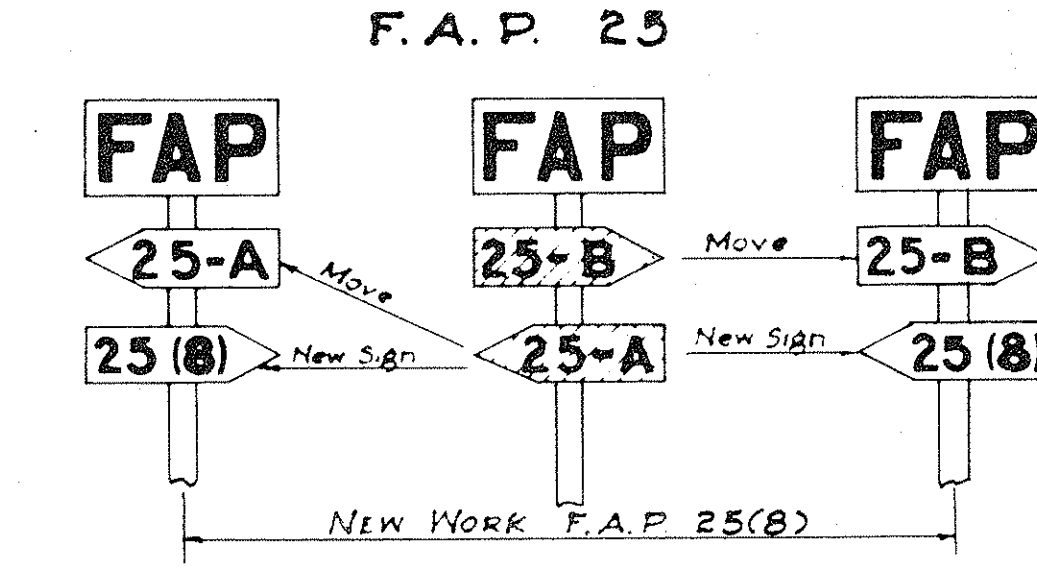


NOTE: Federal Aid Markers should be placed at the termini of suffix designated sections. Intermediate letter designated markers of adjacent sections located within the limits of new improvements should be moved to the termini of the new work.

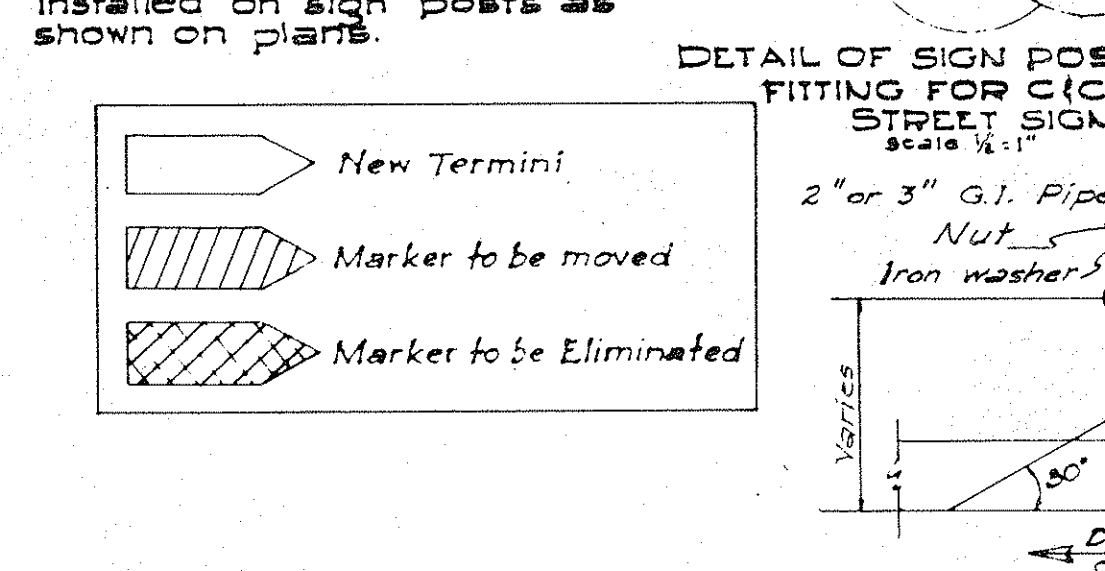

NOTE: Federal Aid Markers should be placed at the termini of suffix designated sections. Intermediate letter designated markers of adjacent sections located within the limits of new improvements should be moved to the termini of the new work.

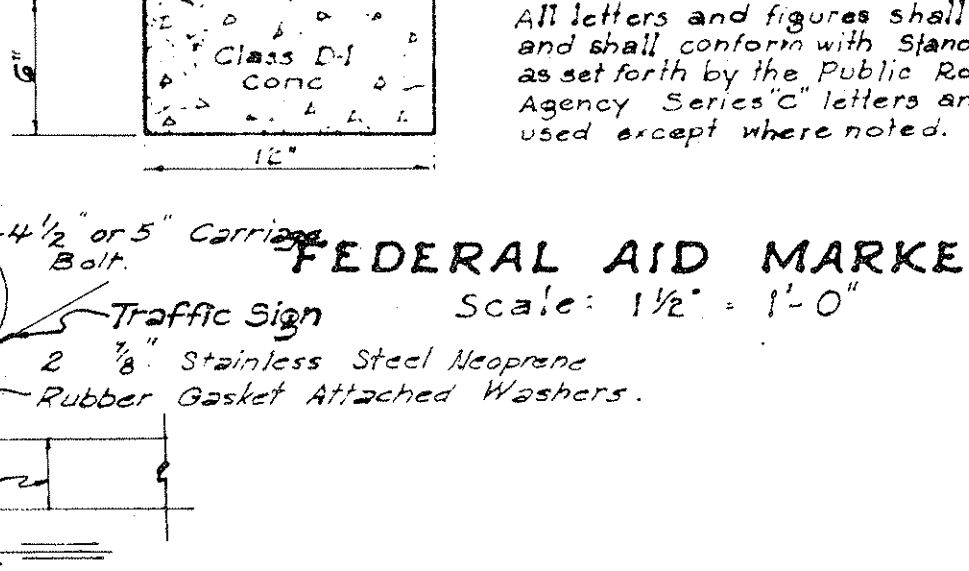

NOTE: Federal Aid Markers should be placed at the termini of suffix designated sections. Intermediate letter designated markers of adjacent sections located within the limits of new improvements should be moved to the termini of the new work.

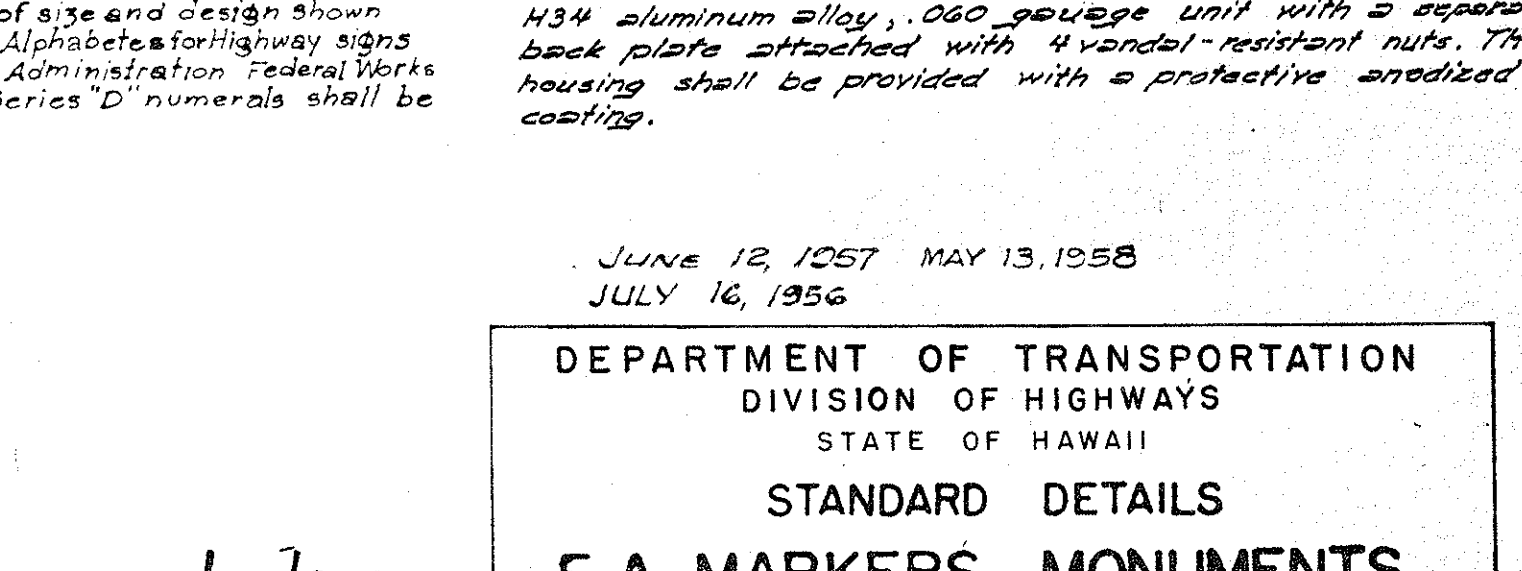

NOTE: Federal Aid Markers should be placed at the termini of suffix designated sections. Intermediate letter designated markers of adjacent sections located within the limits of new improvements should be moved to the termini of the new work.

METHOD OF MARKING F.A. PROJECTS AT OVERLAPS (USING NUMBER SUFFIX ON NEW WORK)

DETAIL SHOWING ANGLE OF TRAFFIC SIGNS AND CURB LINE
Scale: 1" = 1'-0"

APPROVED: _____ DATE: 2/10/60
DIRECTOR

DEPARTMENT OF TRANSPORTATION
DIVISION OF HIGHWAYS
STATE OF HAWAII
STANDARD DETAILS
F.A. MARKERS, MONUMENTS
SIGNS & LOCATION OF SIGNS
SCALES AS NOTED

SHEET NO. 2 OF 2 SHEETS