



STATE	PROJ. NO.	FISCAL YEAR	SHEET NO.	TOTAL SHEETS
HAW.	BMD 66-343 PHASE I	FY 74-75	29	41

FINAL SURVEY NOTE BOOK NO.	SURVEYED PLOTTED TEMPLATE AREAS CHECKED	BY	DATE


ORIGINAL SURVEY NOTE BOOK NO.	SURVEYED PLOTTED TEMPLATE AREAS CHECKED	BY	DATE

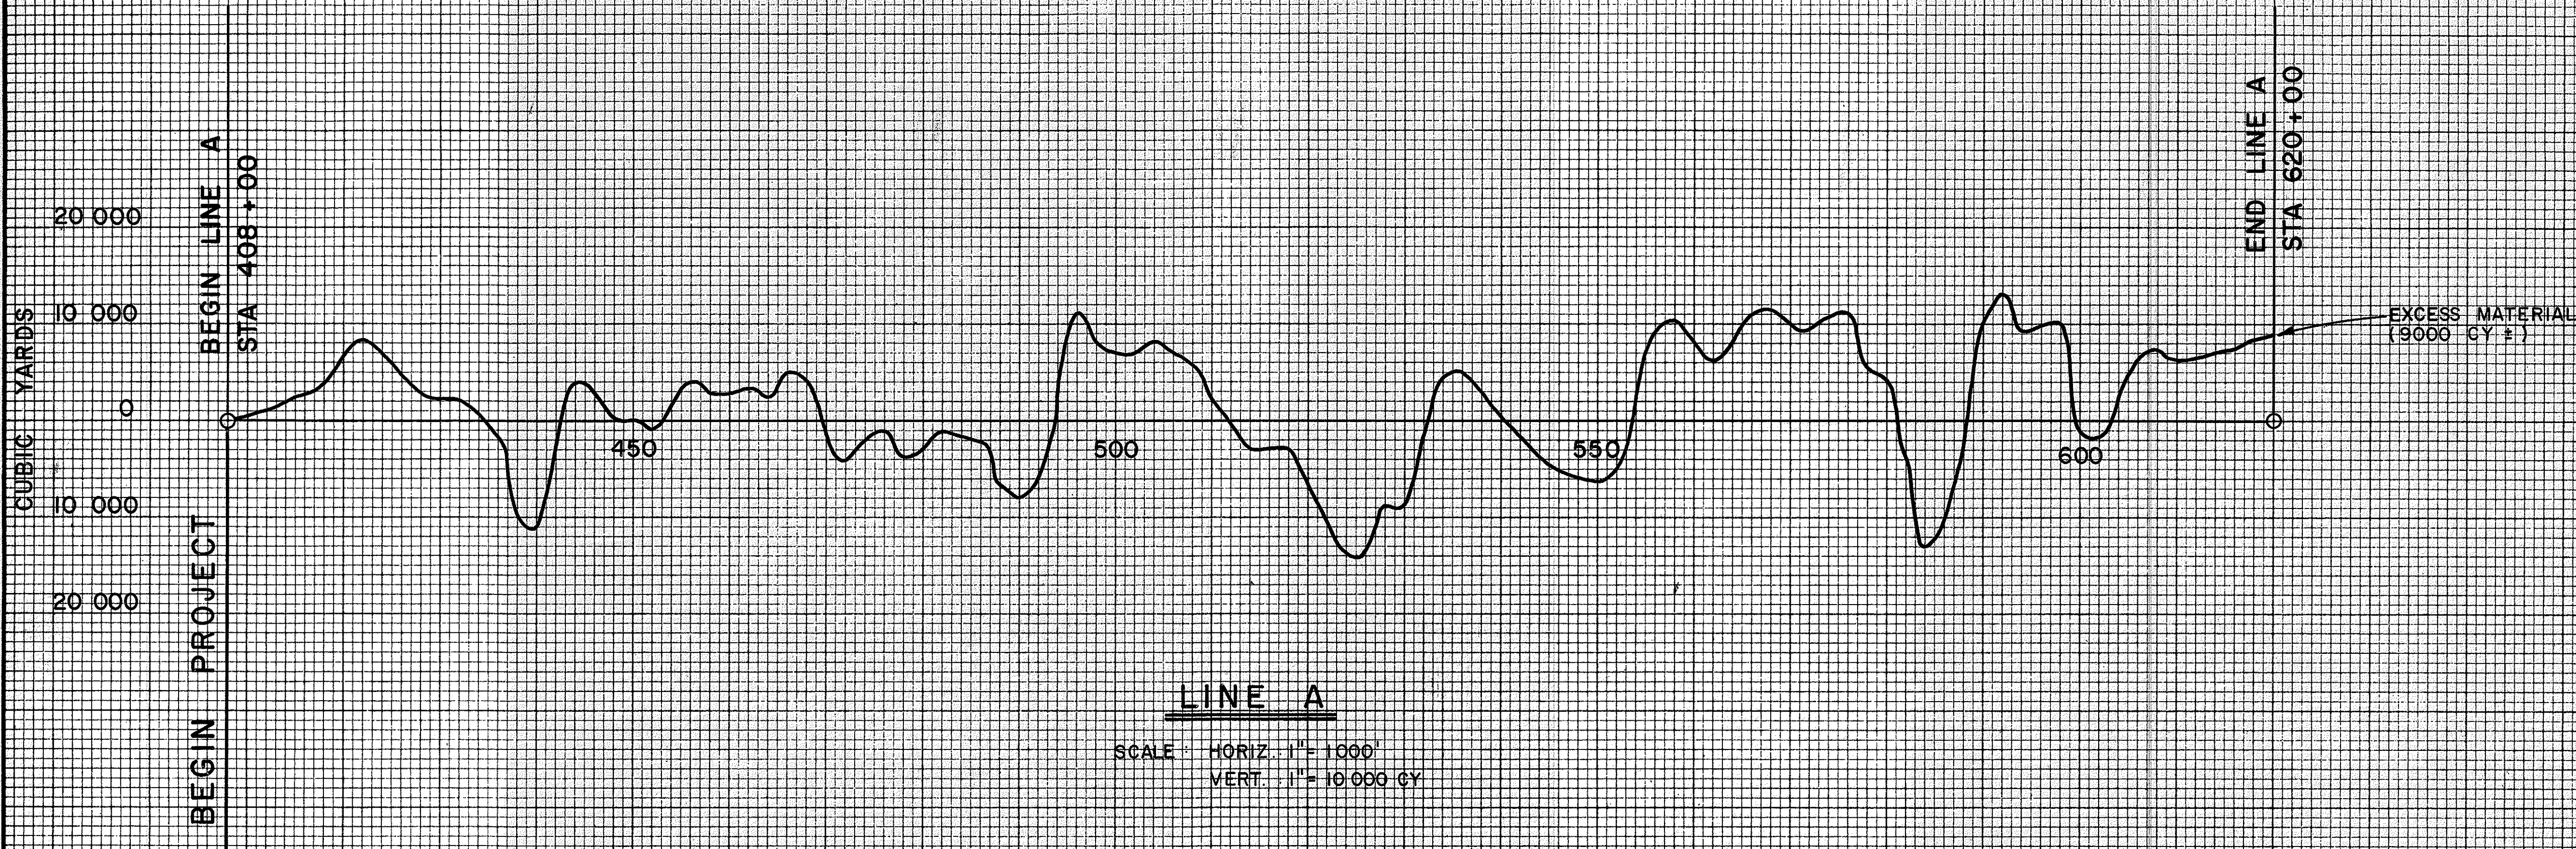

LINE A
 SCALE : HORIZ. 1" = 1000'
 VERT. 1" = 10,000 CY

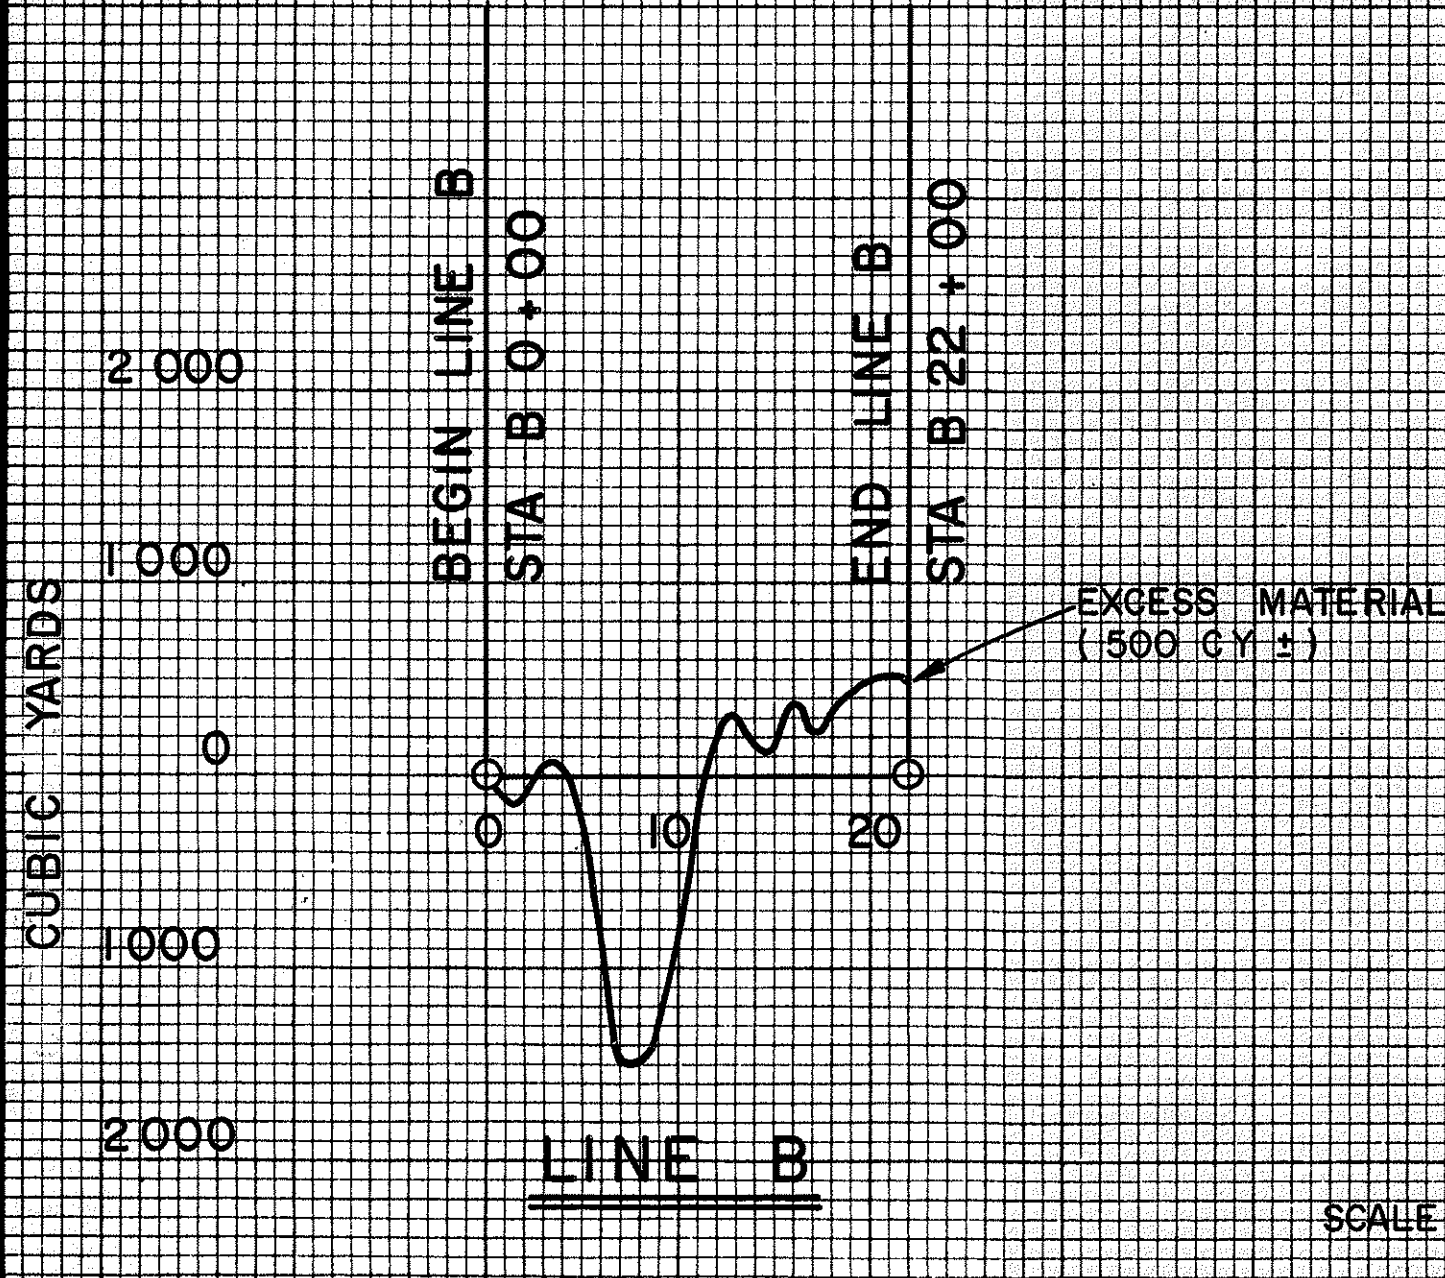


LINE B
 SCALE : HORIZ. 1" = 1,000'
 VERT. 1" = 1,000 CY

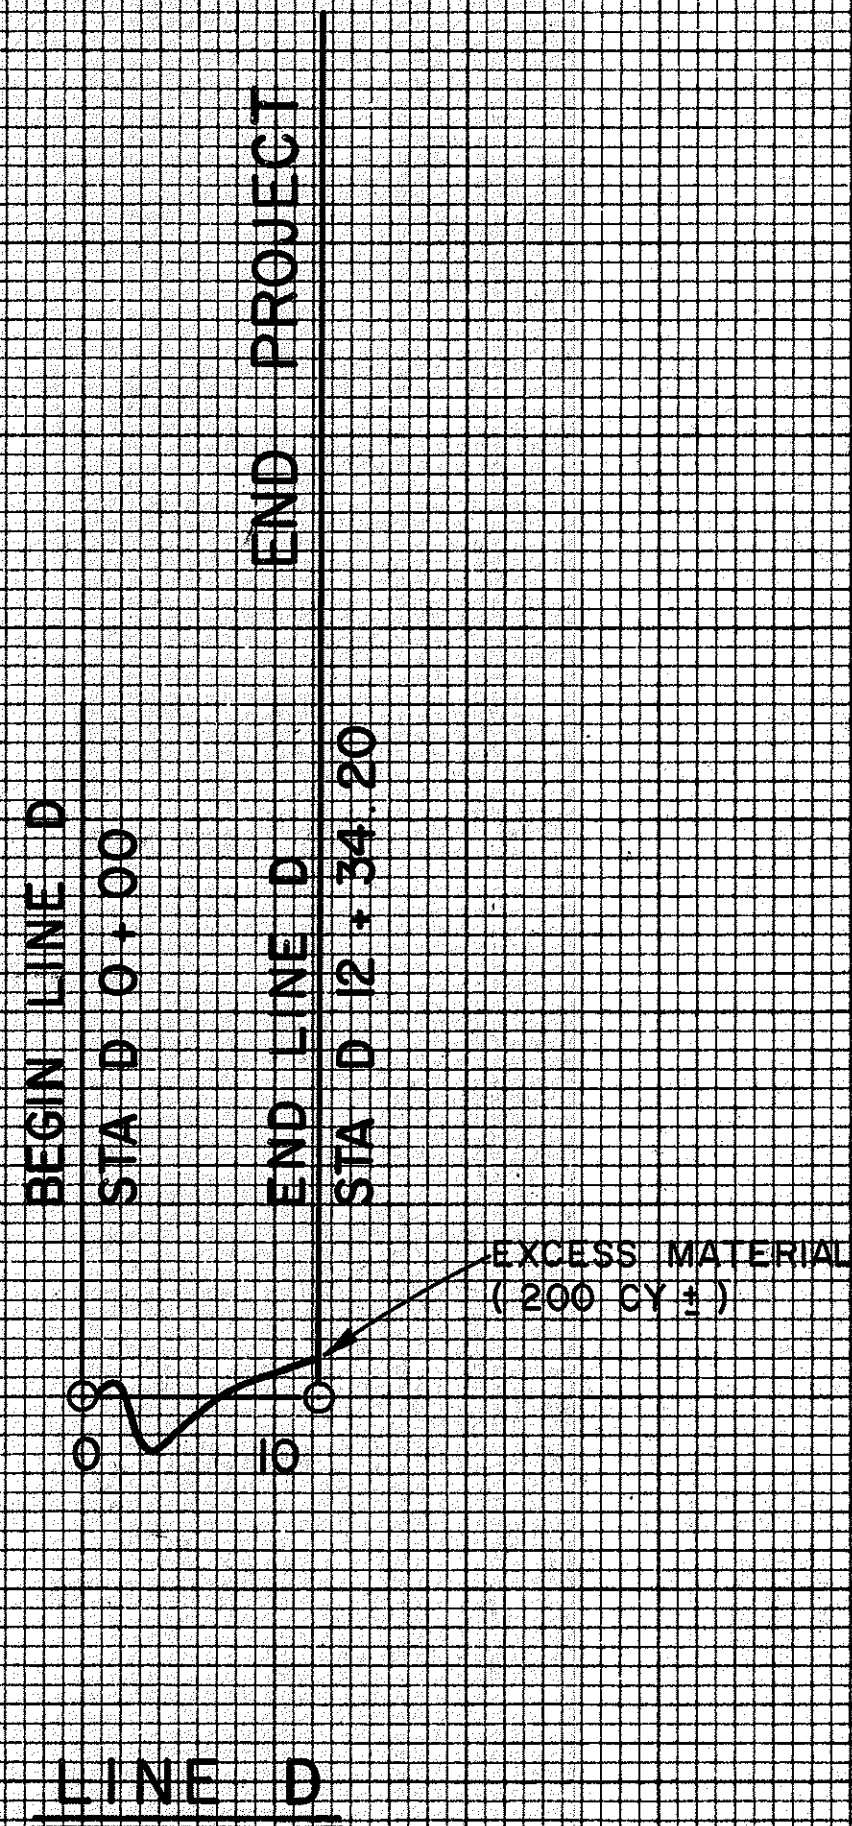

LINE D

NOTE
 1. EXCESS MATERIAL SHALL BE USED TO FLATTEN
 FILL SLOPES OR AS OTHERWISE DIRECTED.

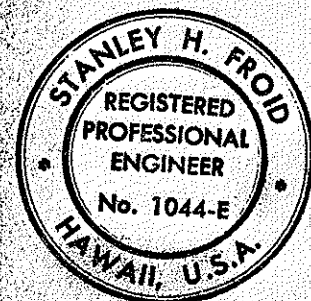

THIS WORK WAS PREPARED BY
 ME OR UNDER MY SUPERVISION.
Stanley H. Frod
 Signature

STATE OF HAWAII DEPARTMENT OF TRANSPORTATION HIGHWAYS DIVISION	
MASS DIAGRAM	
MAUNA KEA OBSERVATORY ACCESS ROAD	
PROJ. NO. BMD 66 - 343	
SCALE : AS NOTED	DATE : SEPT 1973
SHEET No. 1 OF 1 SHEETS C 501	