

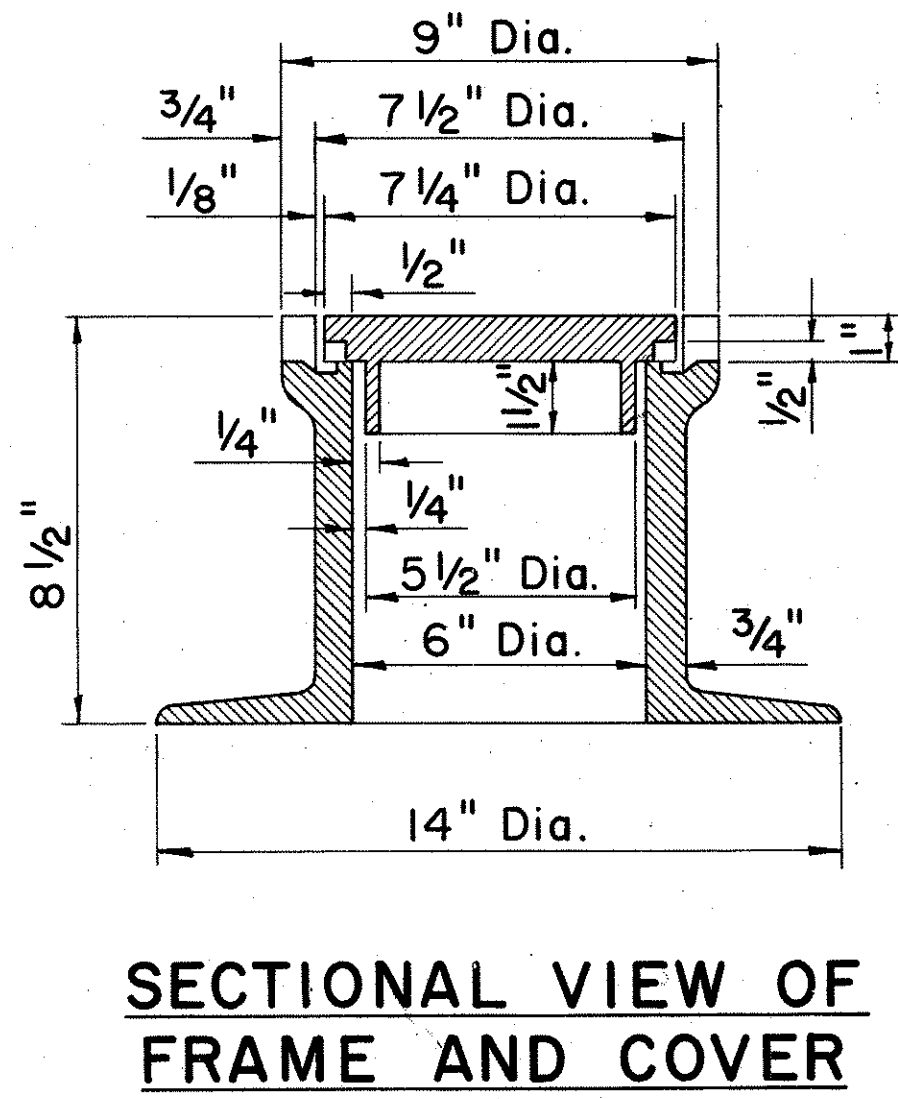
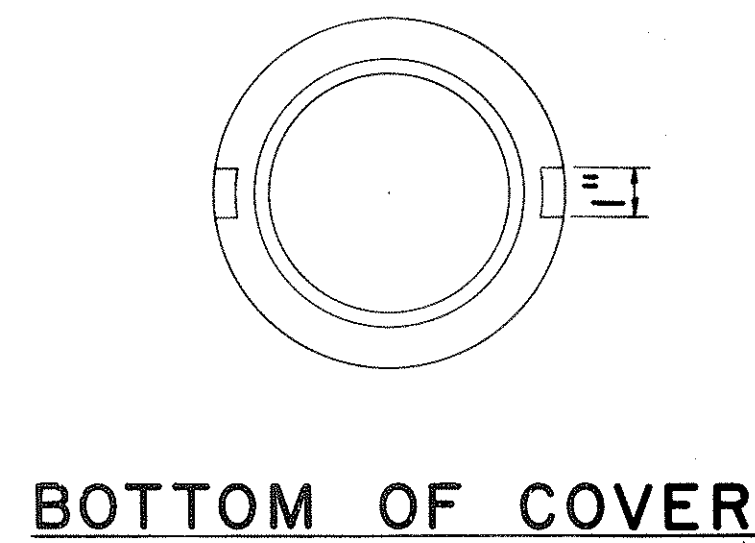


STATE	PROJ. NO.	FISCAL YEAR	SHEET NO.	TOTAL SHEETS
HAW.	BMD 66-343	FY 71-72	44	88

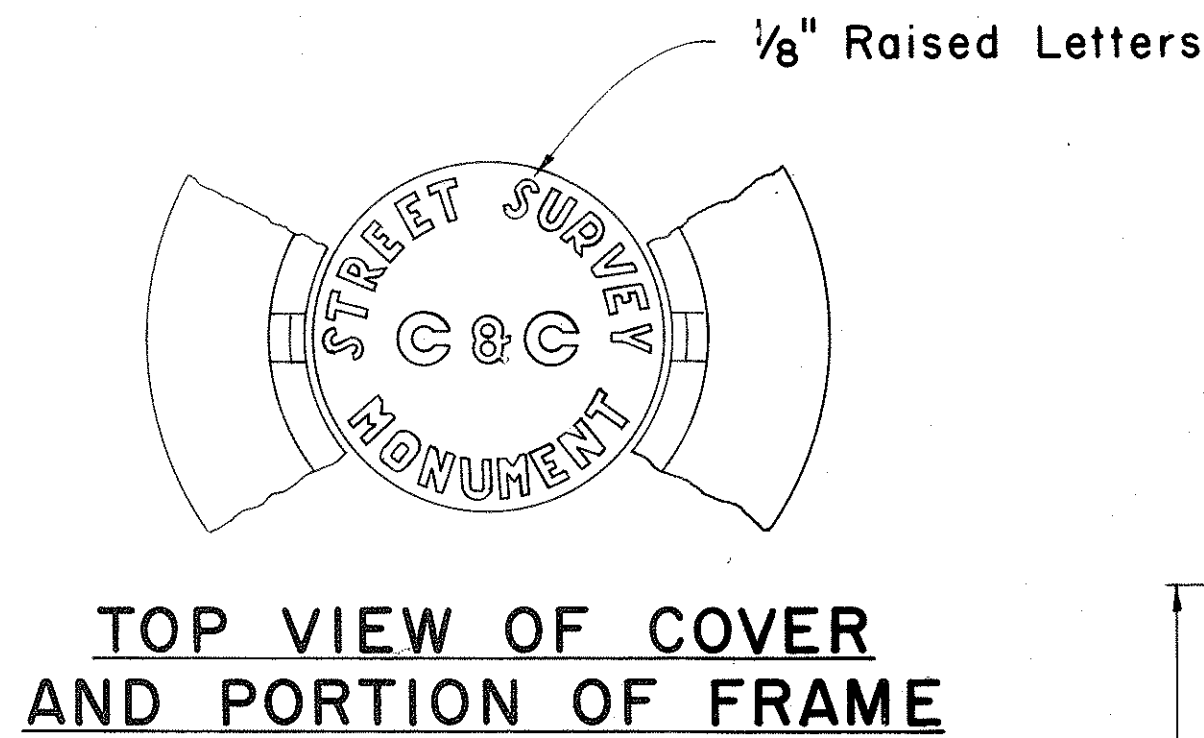

STREET SURVEY MONUMENT CASTINGS


Scale: 3" = 1'-0"

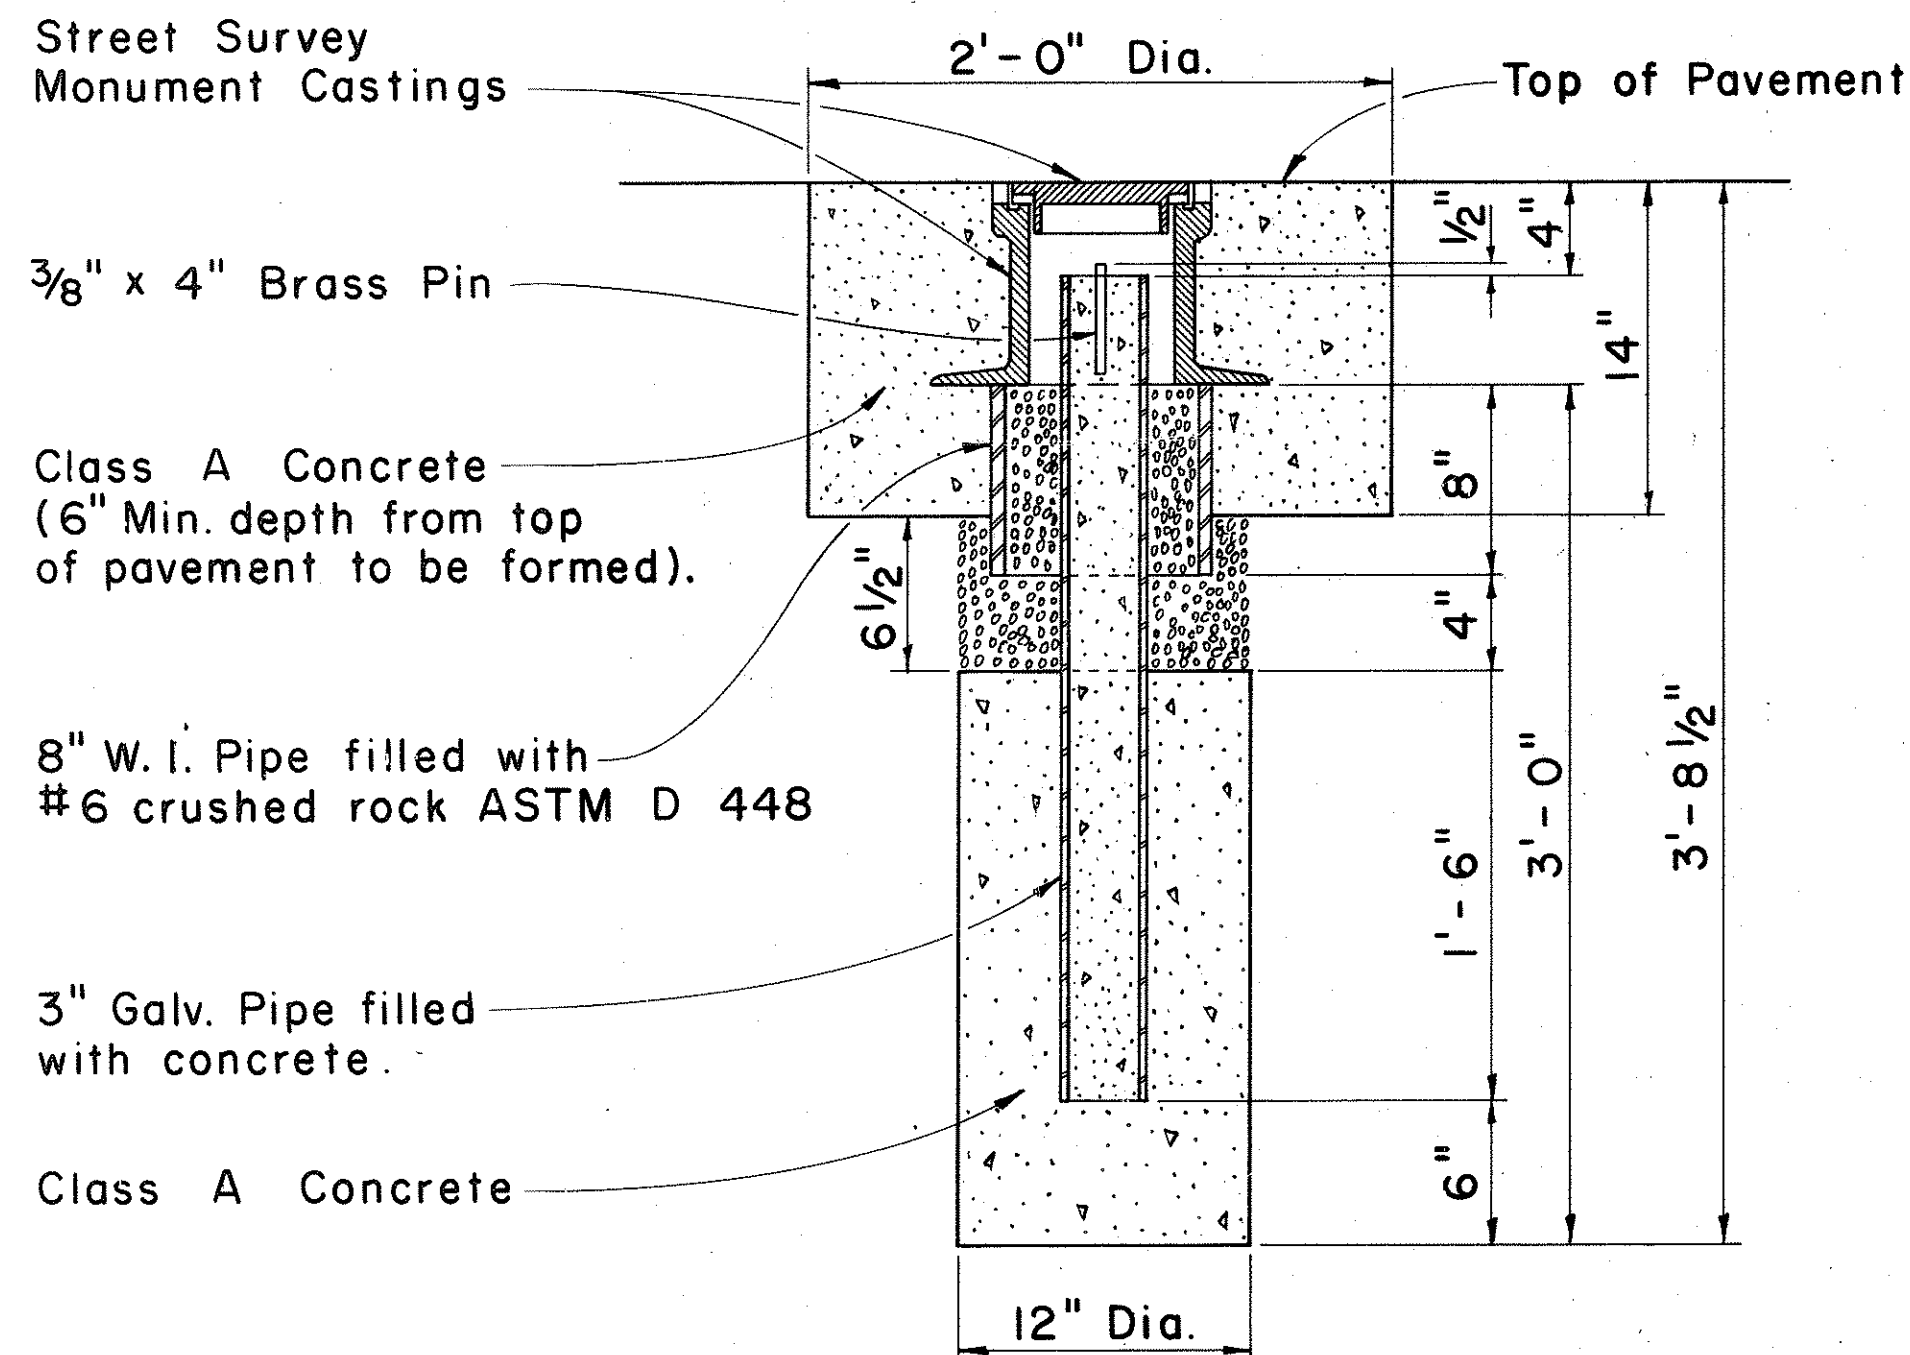

NOTE:
Where the excavation extends into solid rock the depth may be decreased if approved by the Engineer.

STREET SURVEY MONUMENT

Scale: 1 1/2" = 1' - 0"

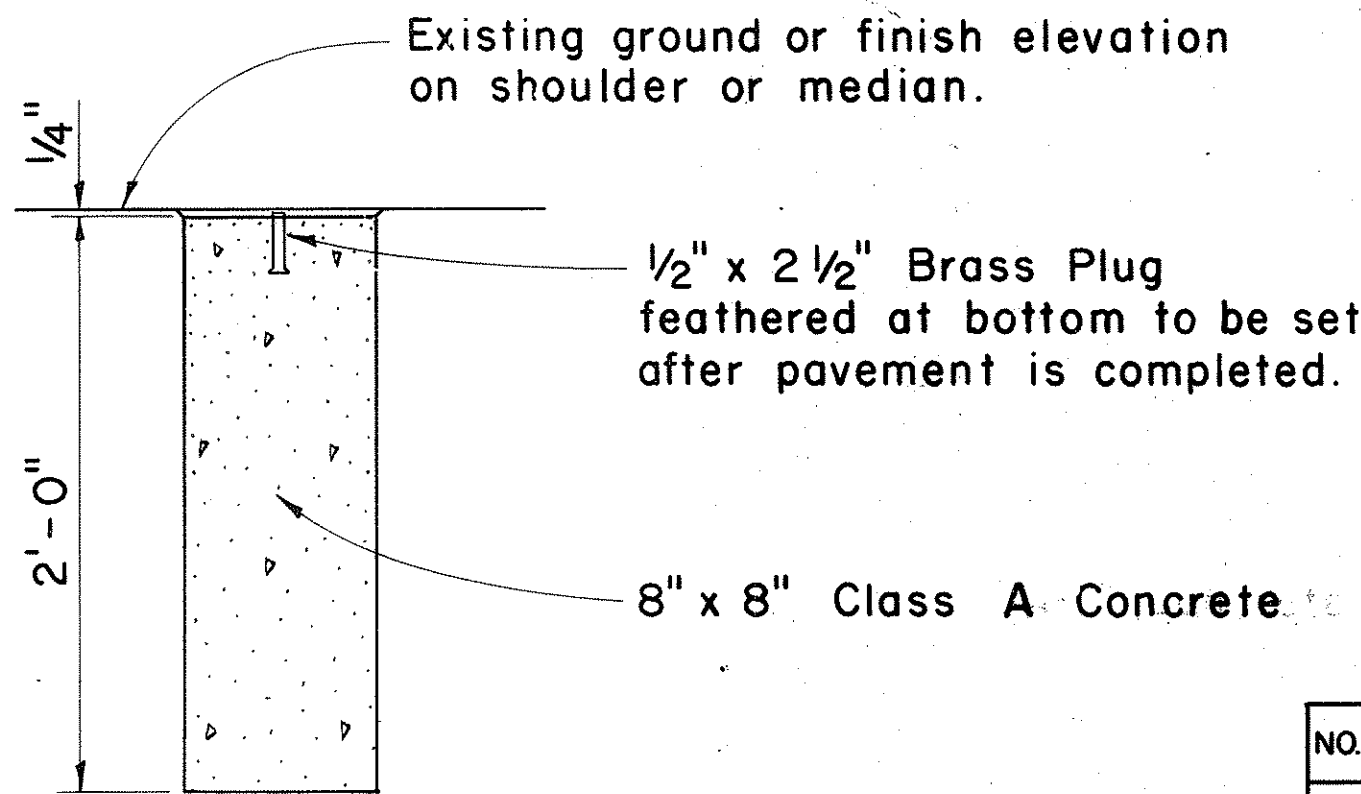

DETAIL FOR C AND REFERENCE SURVEY MONUMENT

Scale: 1 1/2" = 1' - 0"

APPROVAL RECOMMENDED:
HIGHWAY DESIGN ENGINEER 12-4-69 DATE

APPROVED:
ASSISTANT CHIEF, ENGINEERING 12-10-69 DATE

NO.	REVISION	APPROVED BY	DATE

STATE OF HAWAII DEPARTMENT OF TRANSPORTATION HIGHWAYS DIVISION			
STANDARD DETAILS			
CENTERLINE, REFERENCE SURVEY AND C & C STREET SURVEY MONUMENTS			
Scale: As Shown			
SHEET No. 1 OF 1 SHEETS DD 613.1			

