
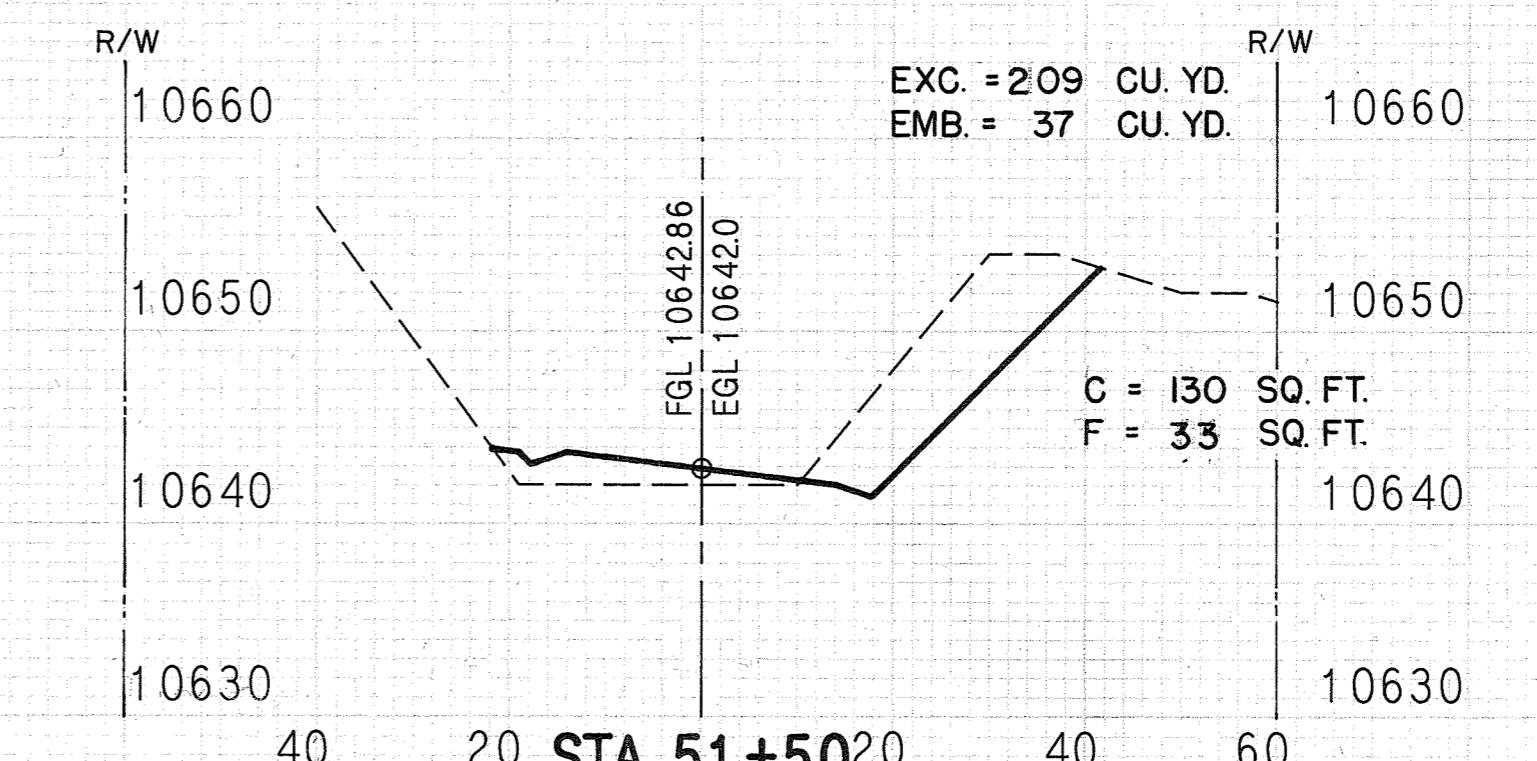
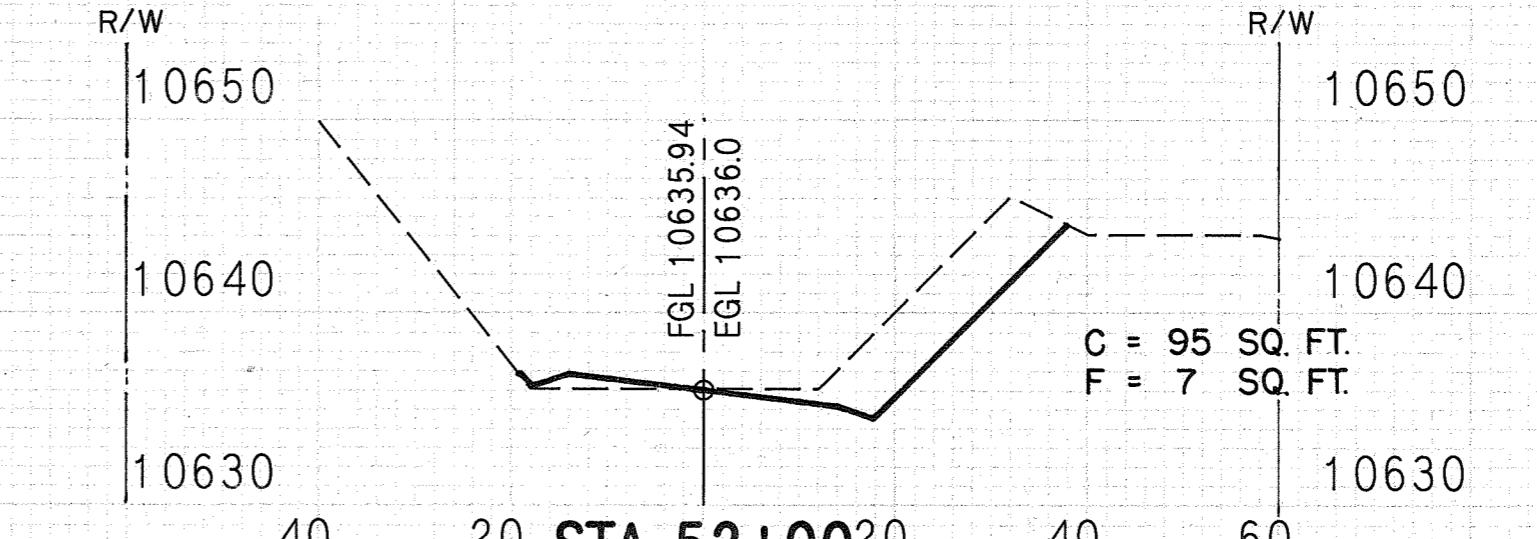
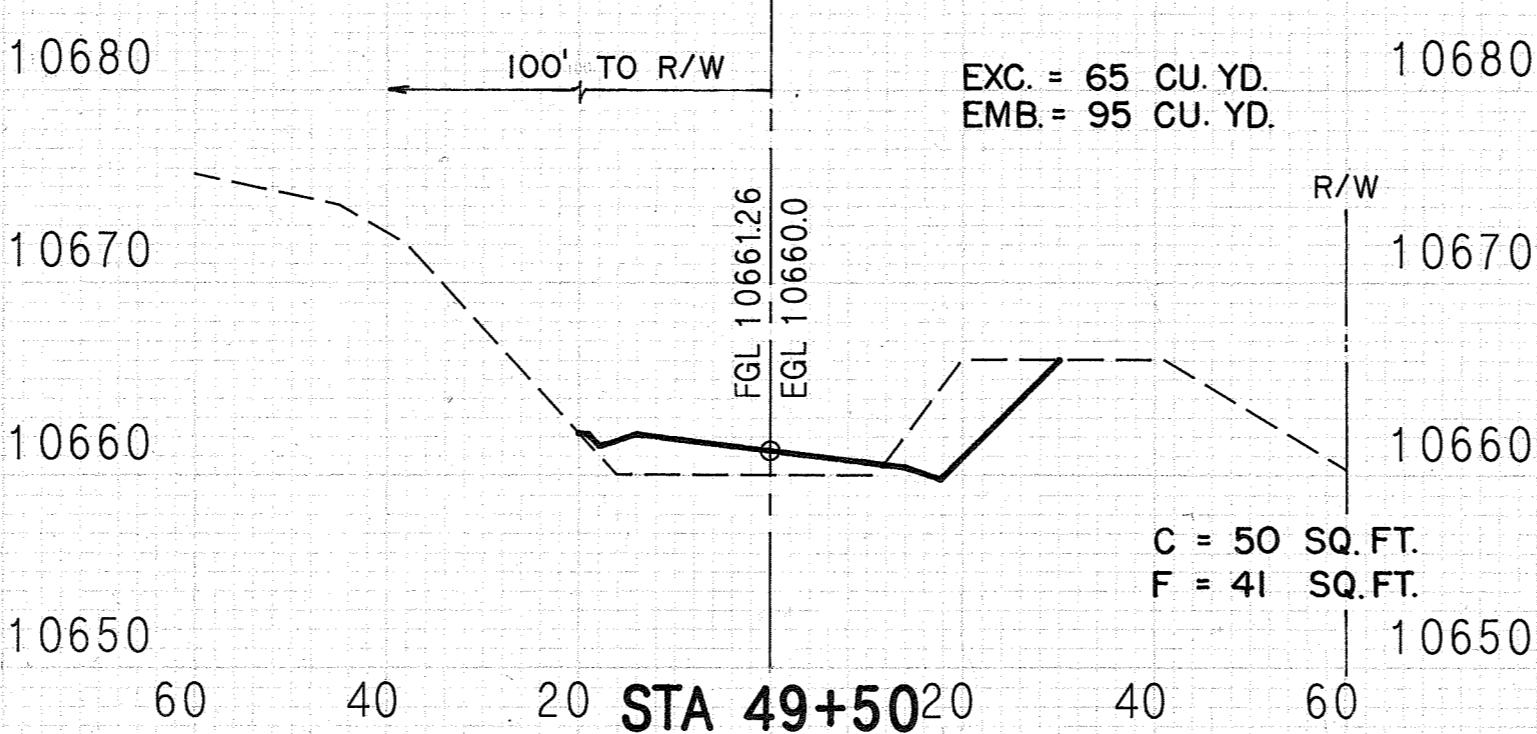
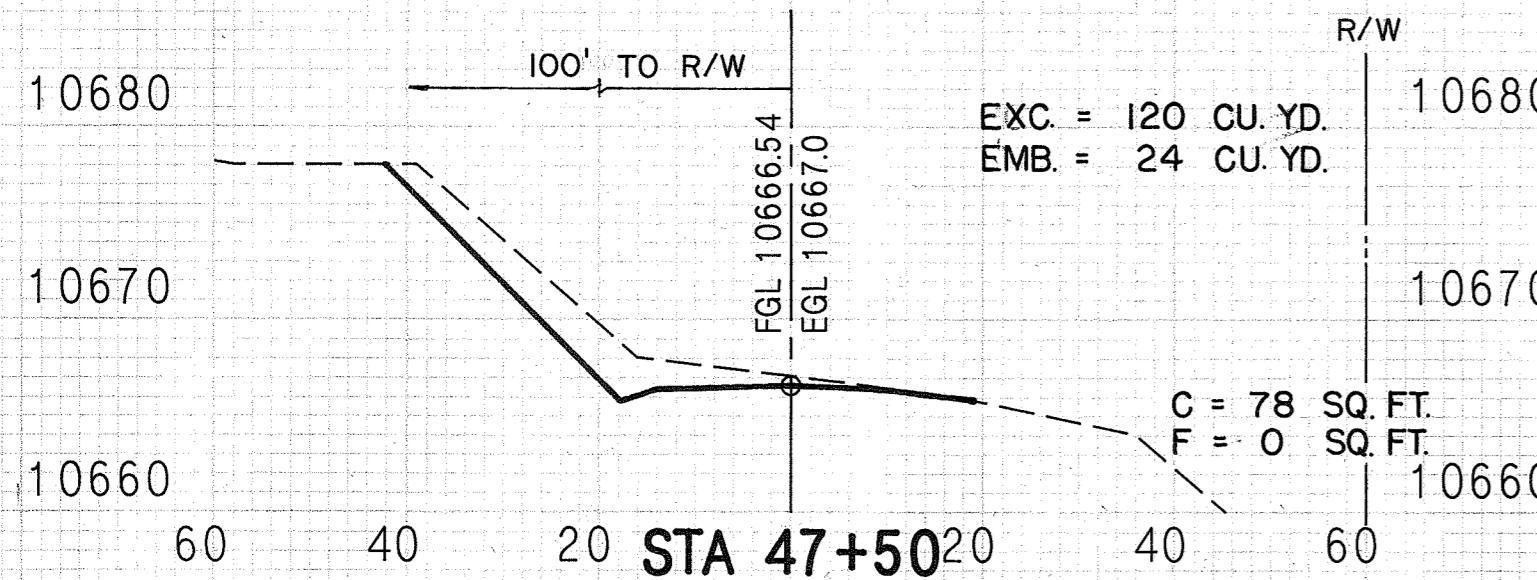
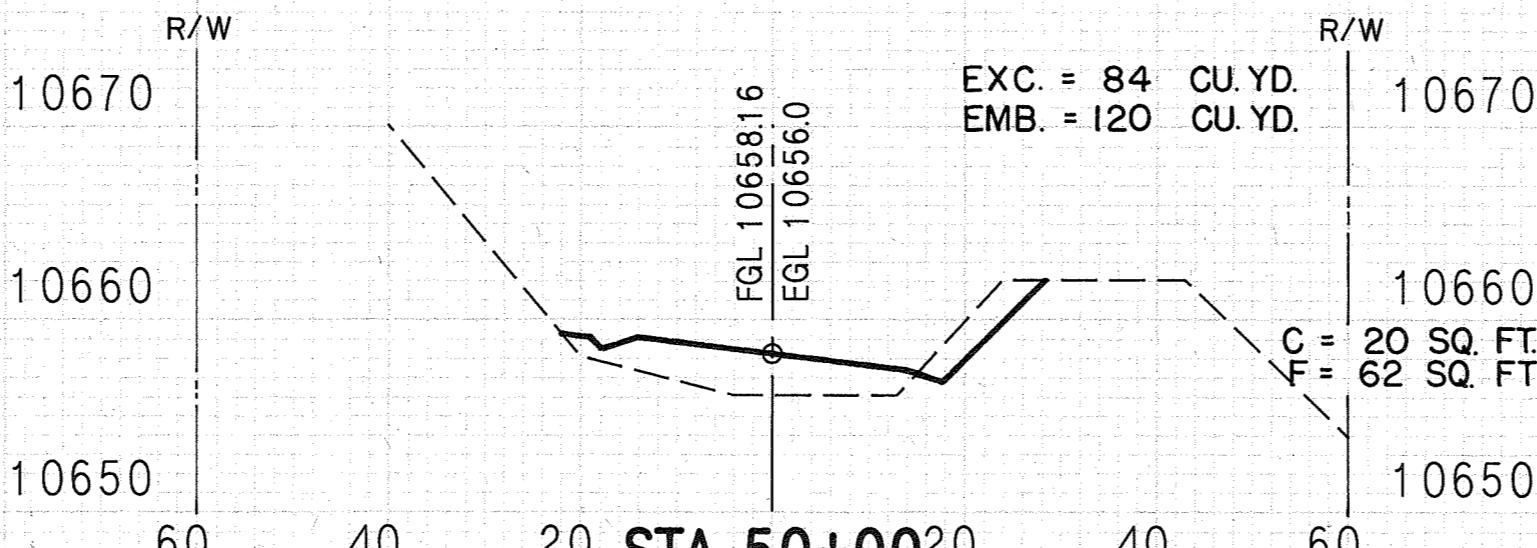
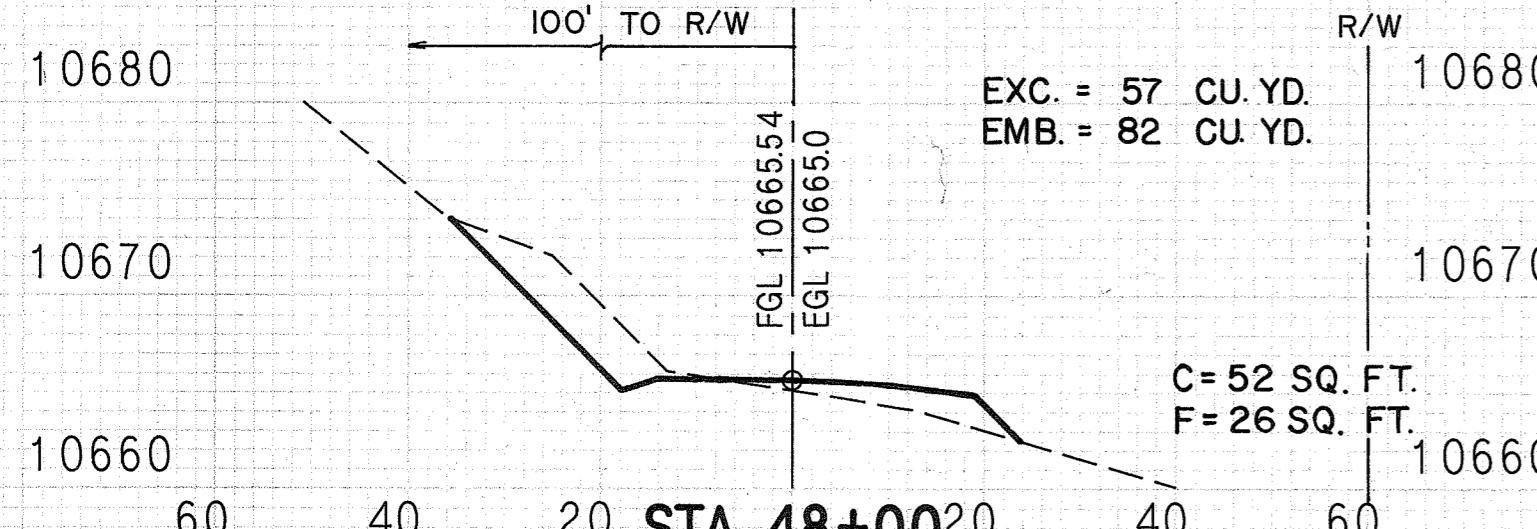
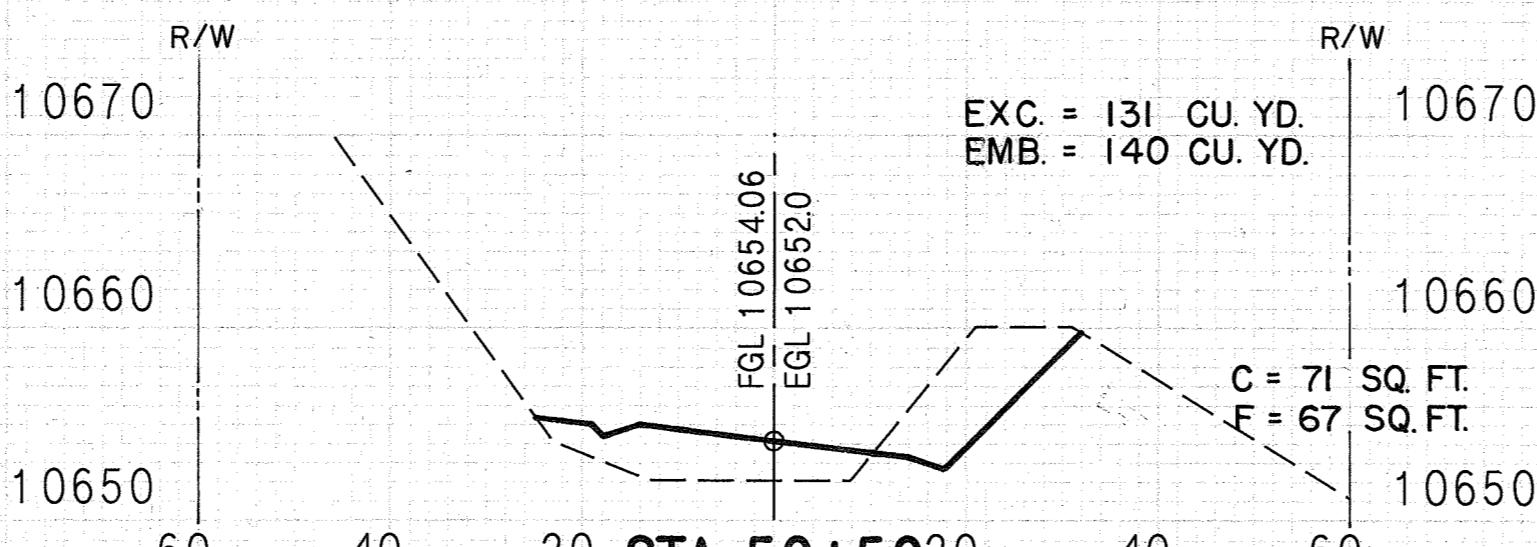
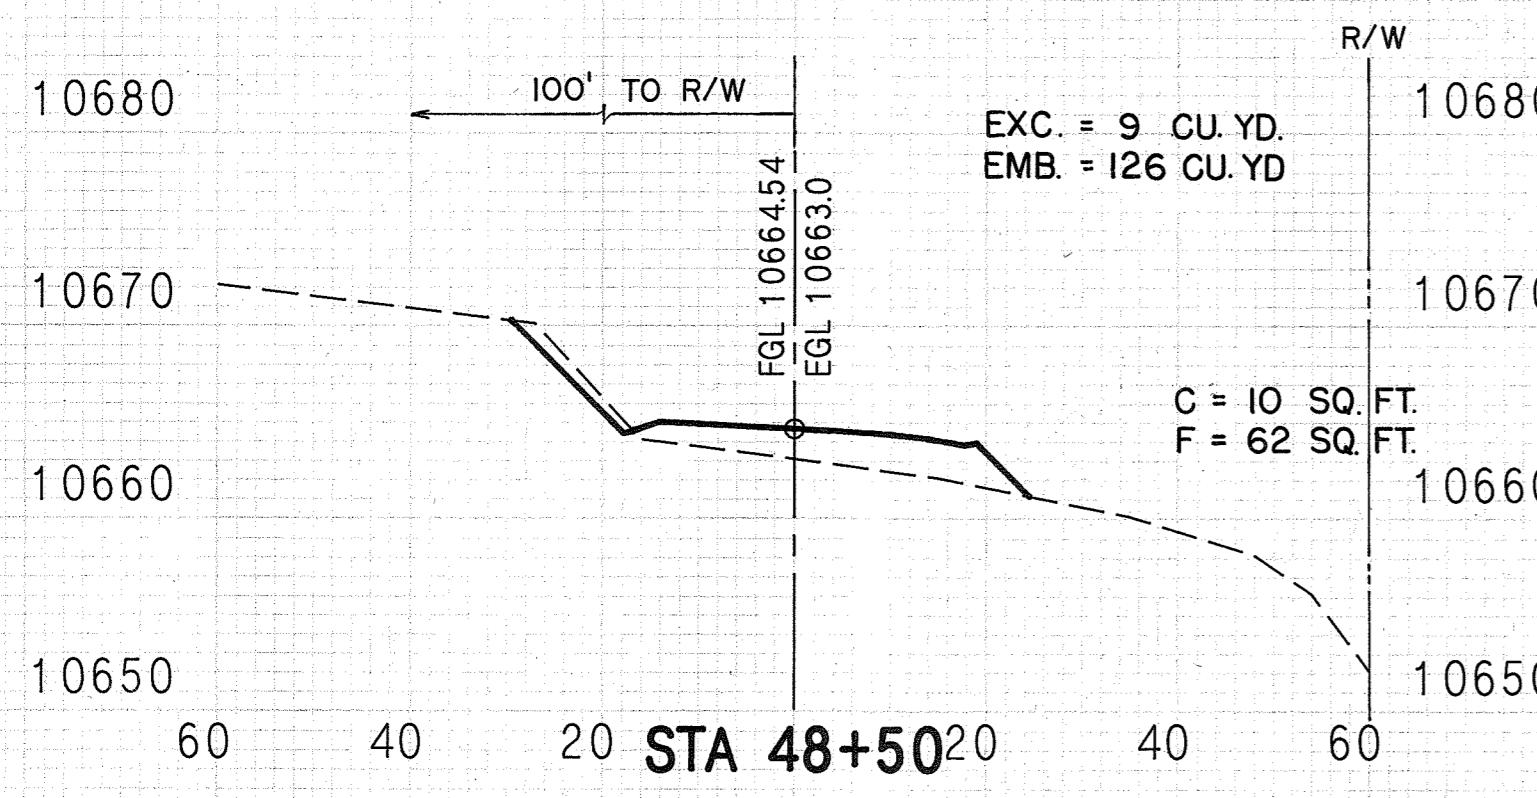
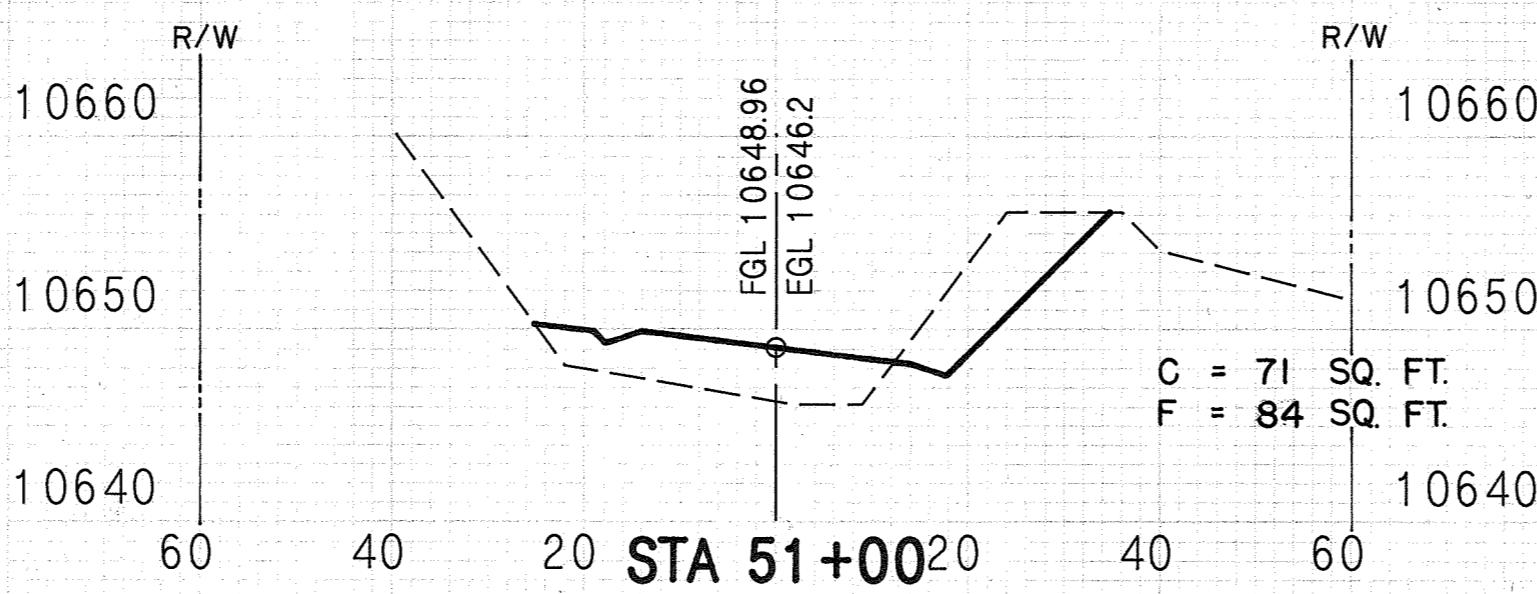


FED. ROAD DIST. NO.	STATE	PROJECT NO.	FISCAL YEAR	SHEET NO.	TOTAL SHEETS
HAWAII	HAW.			35	53

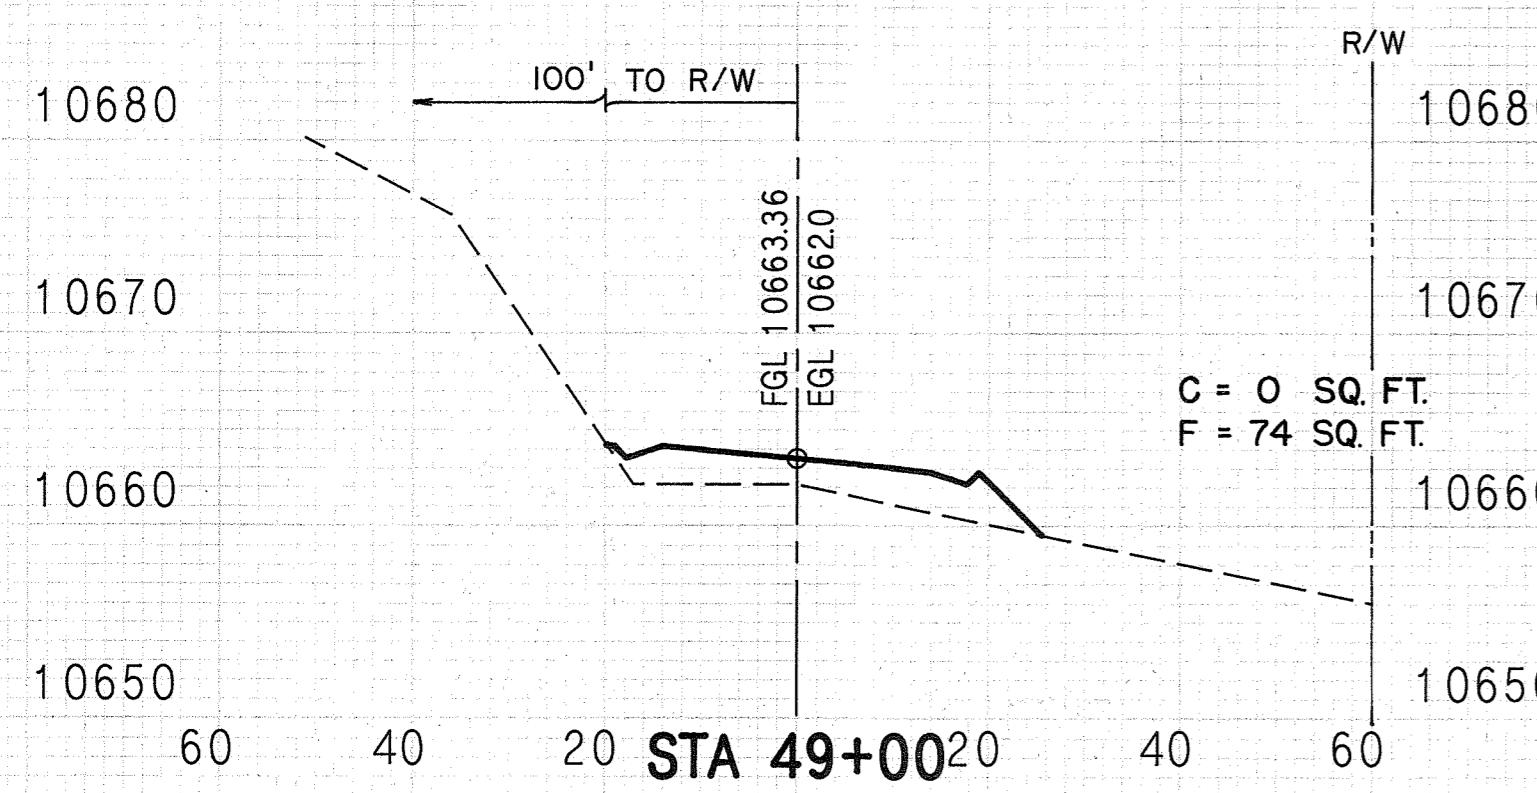

STATE OF HAWAII
DEPARTMENT OF TRANSPORTATION
HIGHWAYS DIVISION


CROSS SECTIONS
MAIN ACCESS ROAD

MAUNA KEA OBSERVATORY ACCESS ROAD
PHASE III-B

SCALE : HORIZONTAL 1" = 20'
VERTICAL 1" = 10'

SHEET No. 1 OF 19 SHEETS

FED. ROAD DIST. NO.	STATE	PROJECT NO.	FISCAL YEAR	SHEET NO.	TOTAL SHEETS
HAWAII	HAW.			36	53

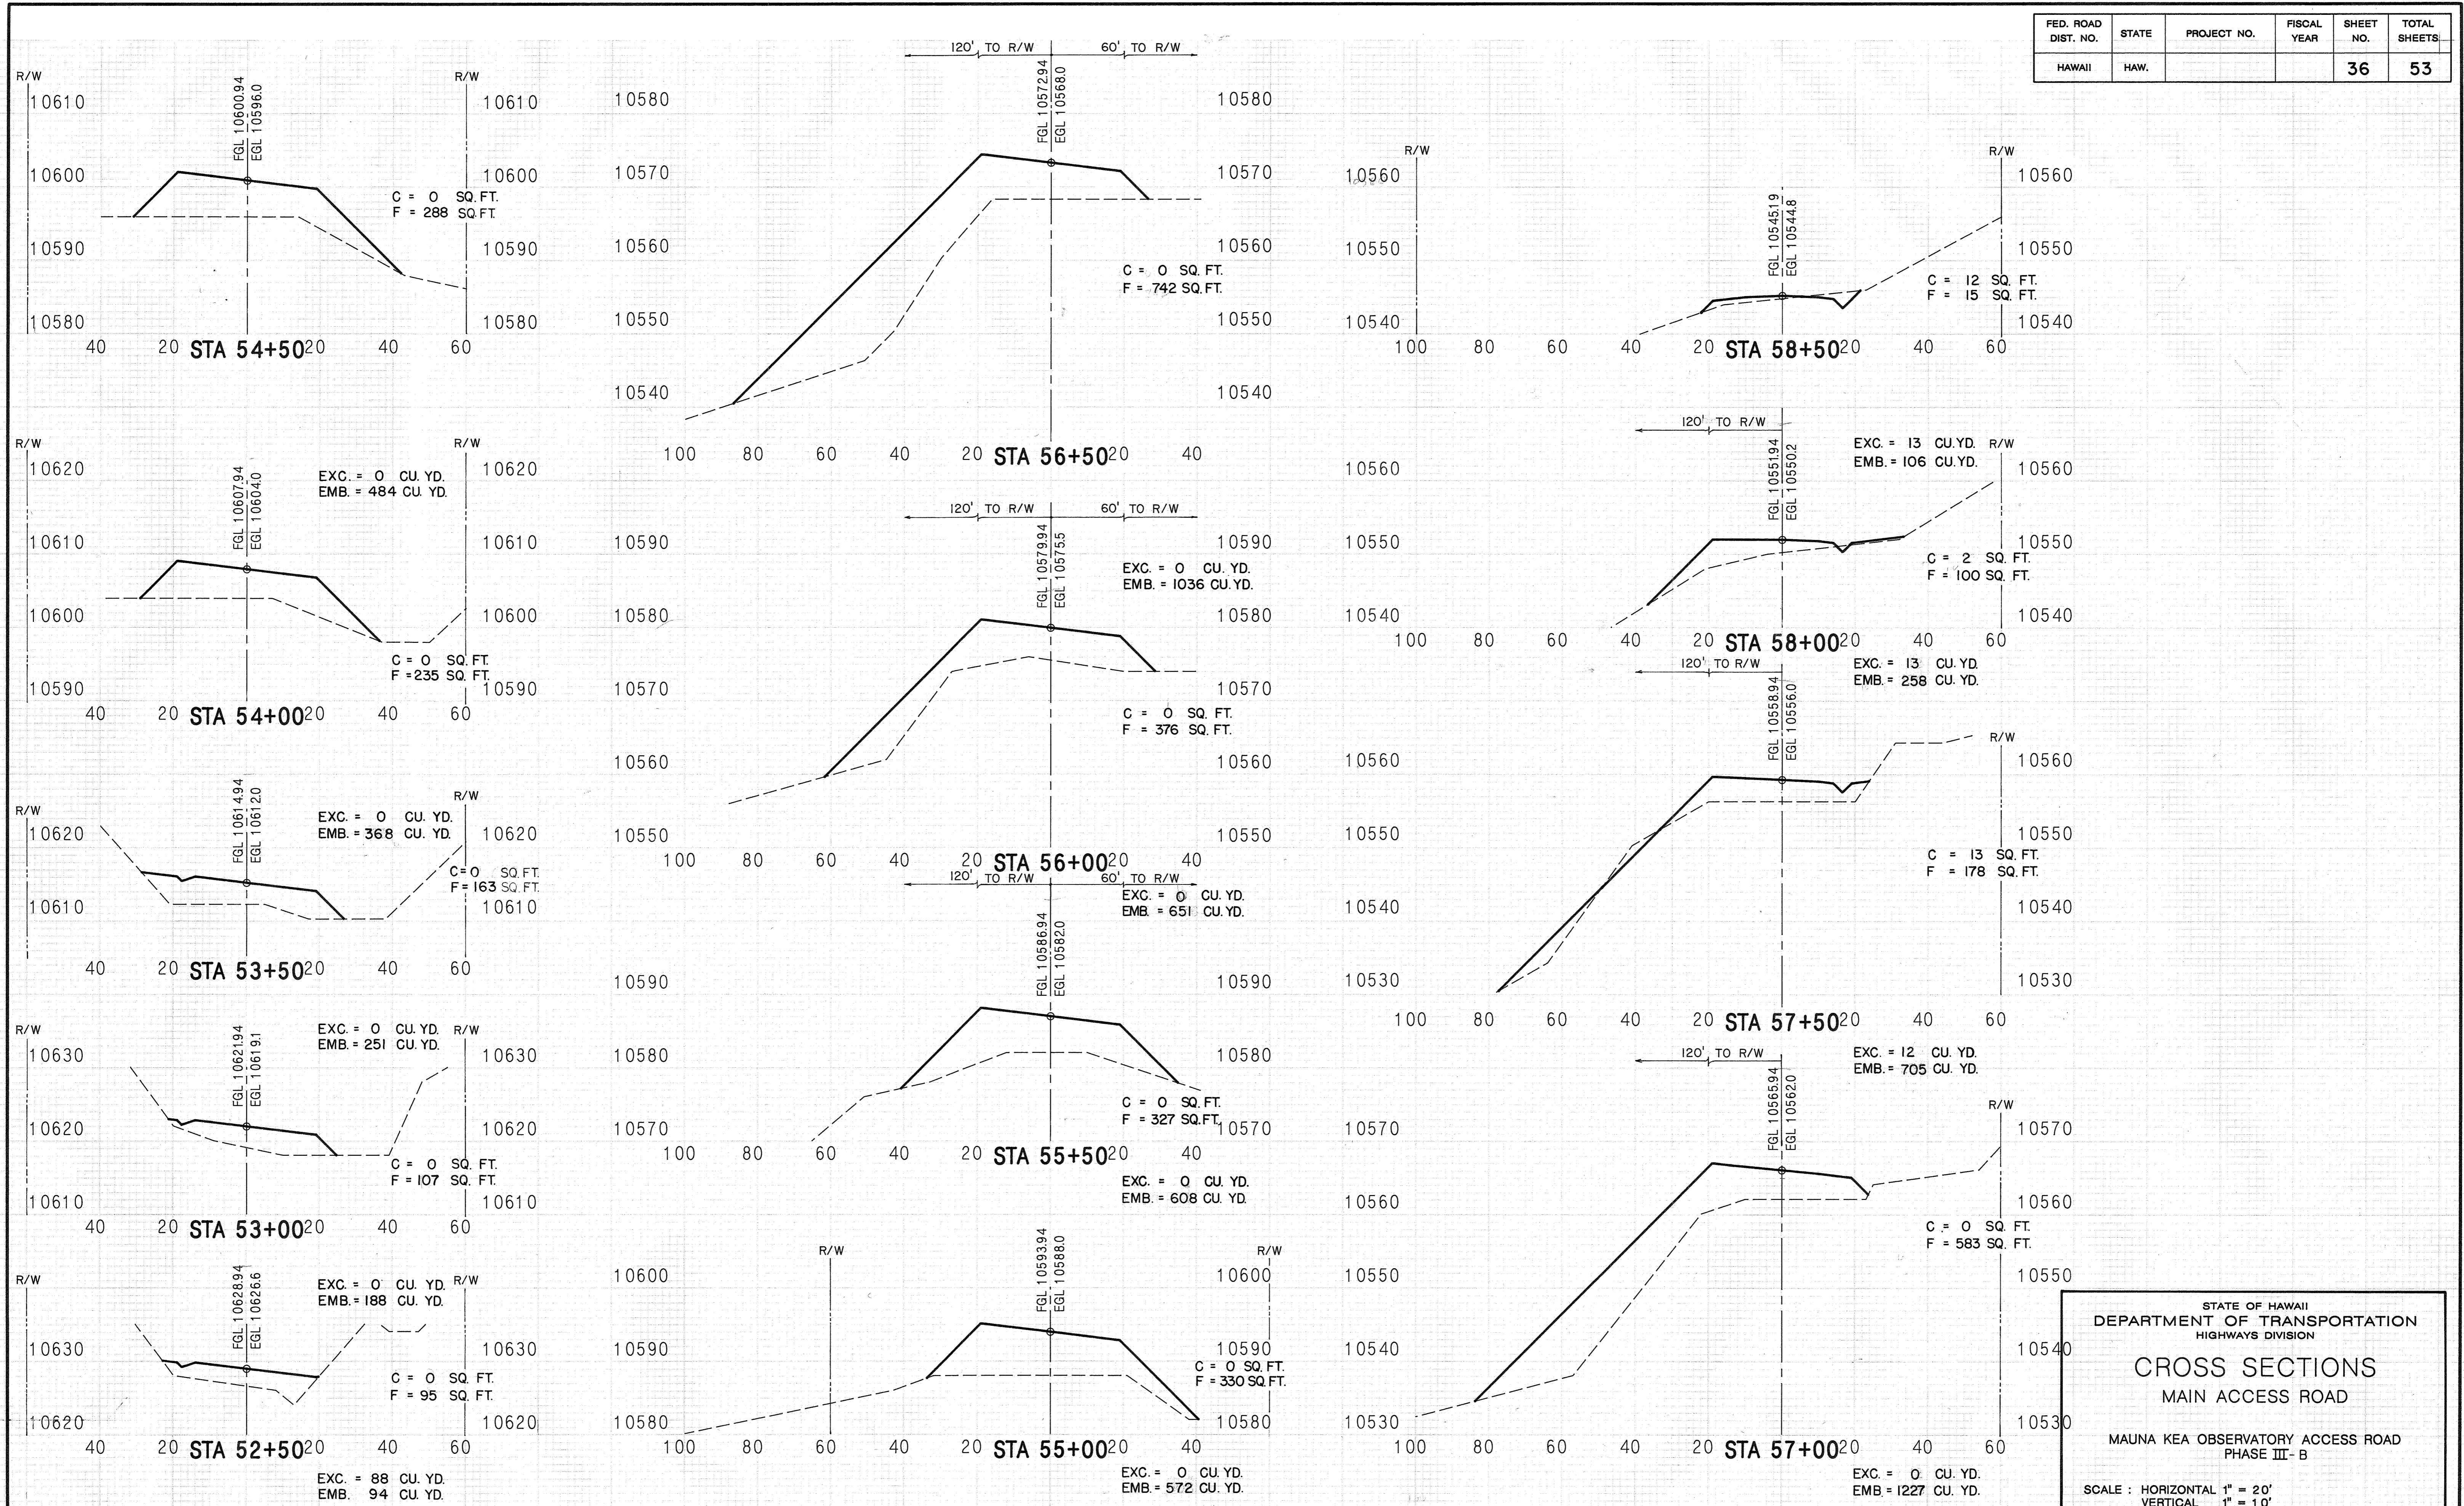

STATE OF HAWAII
DEPARTMENT OF TRANSPORTATION
HIGHWAYS DIVISION


CROSS SECTIONS
MAIN ACCESS ROAD

MAUNA KEA OBSERVATORY ACCESS ROAD
PHASE III-B

SCALE : HORIZONTAL 1" = 20'
VERTICAL 1" = 10'

SHEET No. 2 OF 19 SHEETS

FED. ROAD DIST. NO.	STATE	PROJECT NO.	FISCAL YEAR	SHEET NO.	TOTAL SHEETS
HAWAII	HAW.			37	53

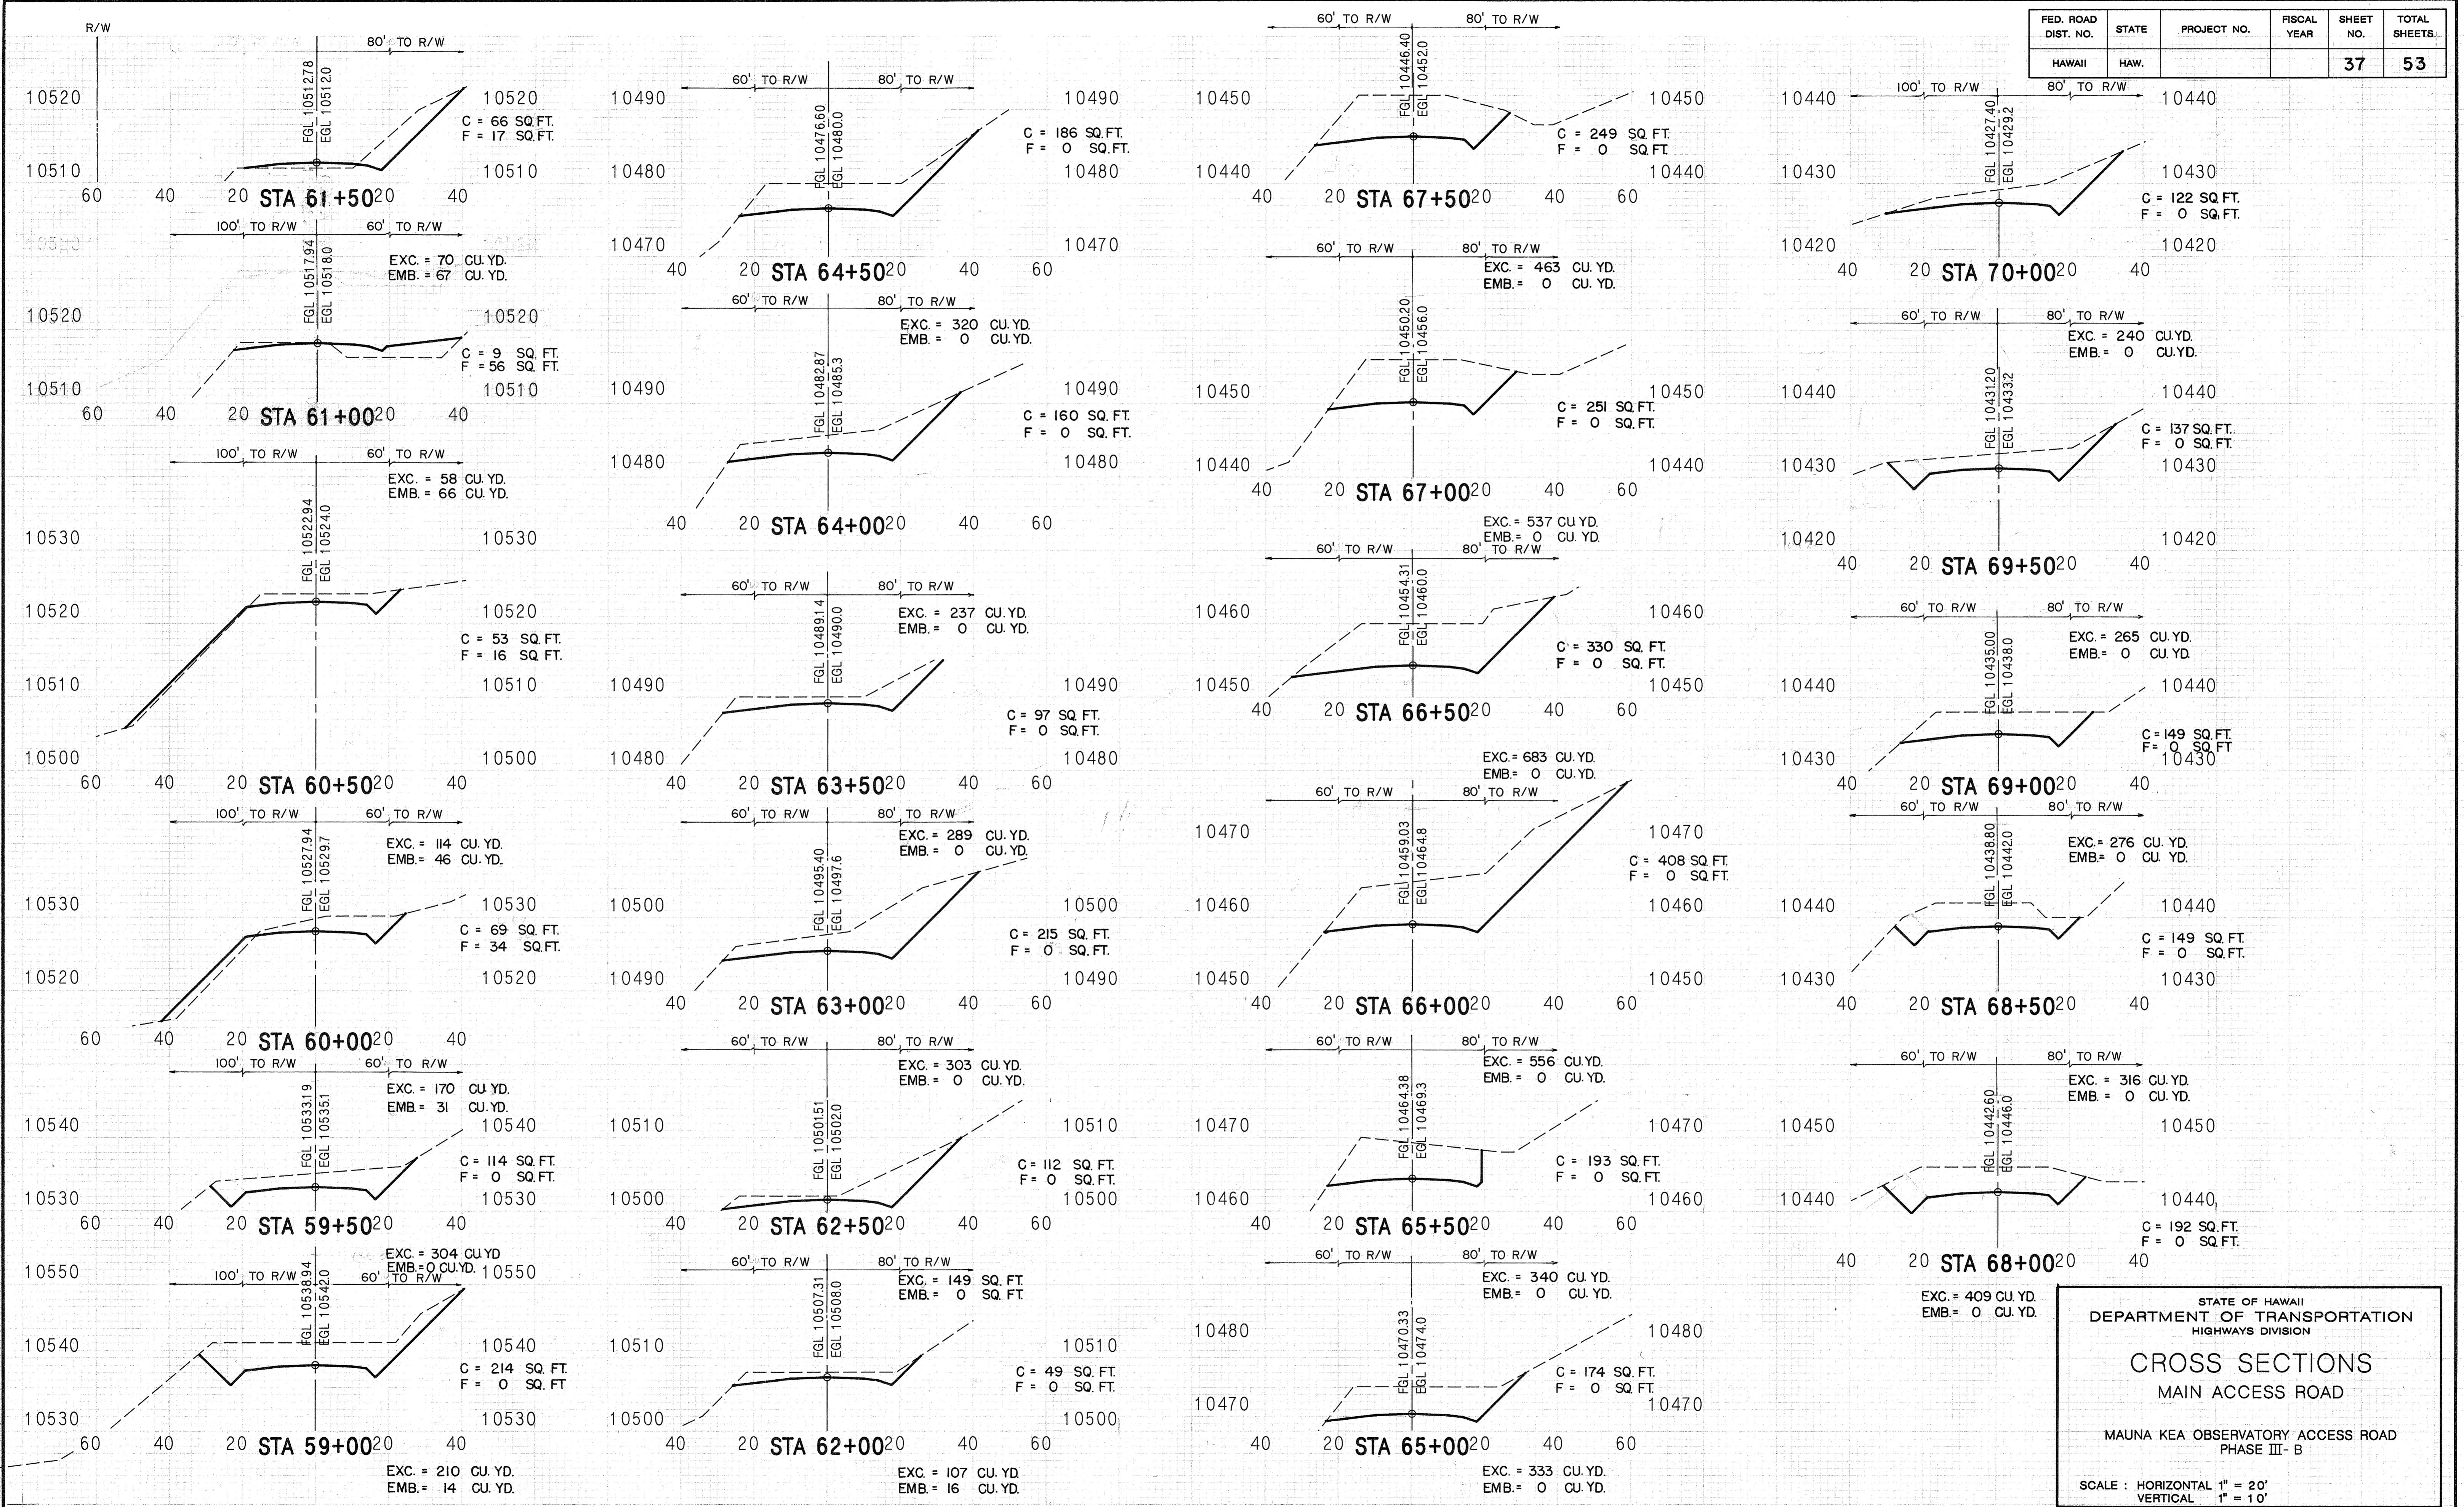


STATE OF HAWAII
DEPARTMENT OF TRANSPORTATION
HIGHWAYS DIVISION
CROSS SECTIONS
MAIN ACCESS ROAD

MAUNA KEA OBSERVATORY ACCESS ROAD
PHASE III-B

SCALE : HORIZONTAL 1" = 20'
VERTICAL 1" = 10'

SHEET No. 3 OF 19 SHEETS

FED. ROAD DIST. NO.	STATE	PROJECT NO.	FISCAL YEAR	SHEET NO.	TOTAL SHEETS
HAWAII	HAW.			38	53

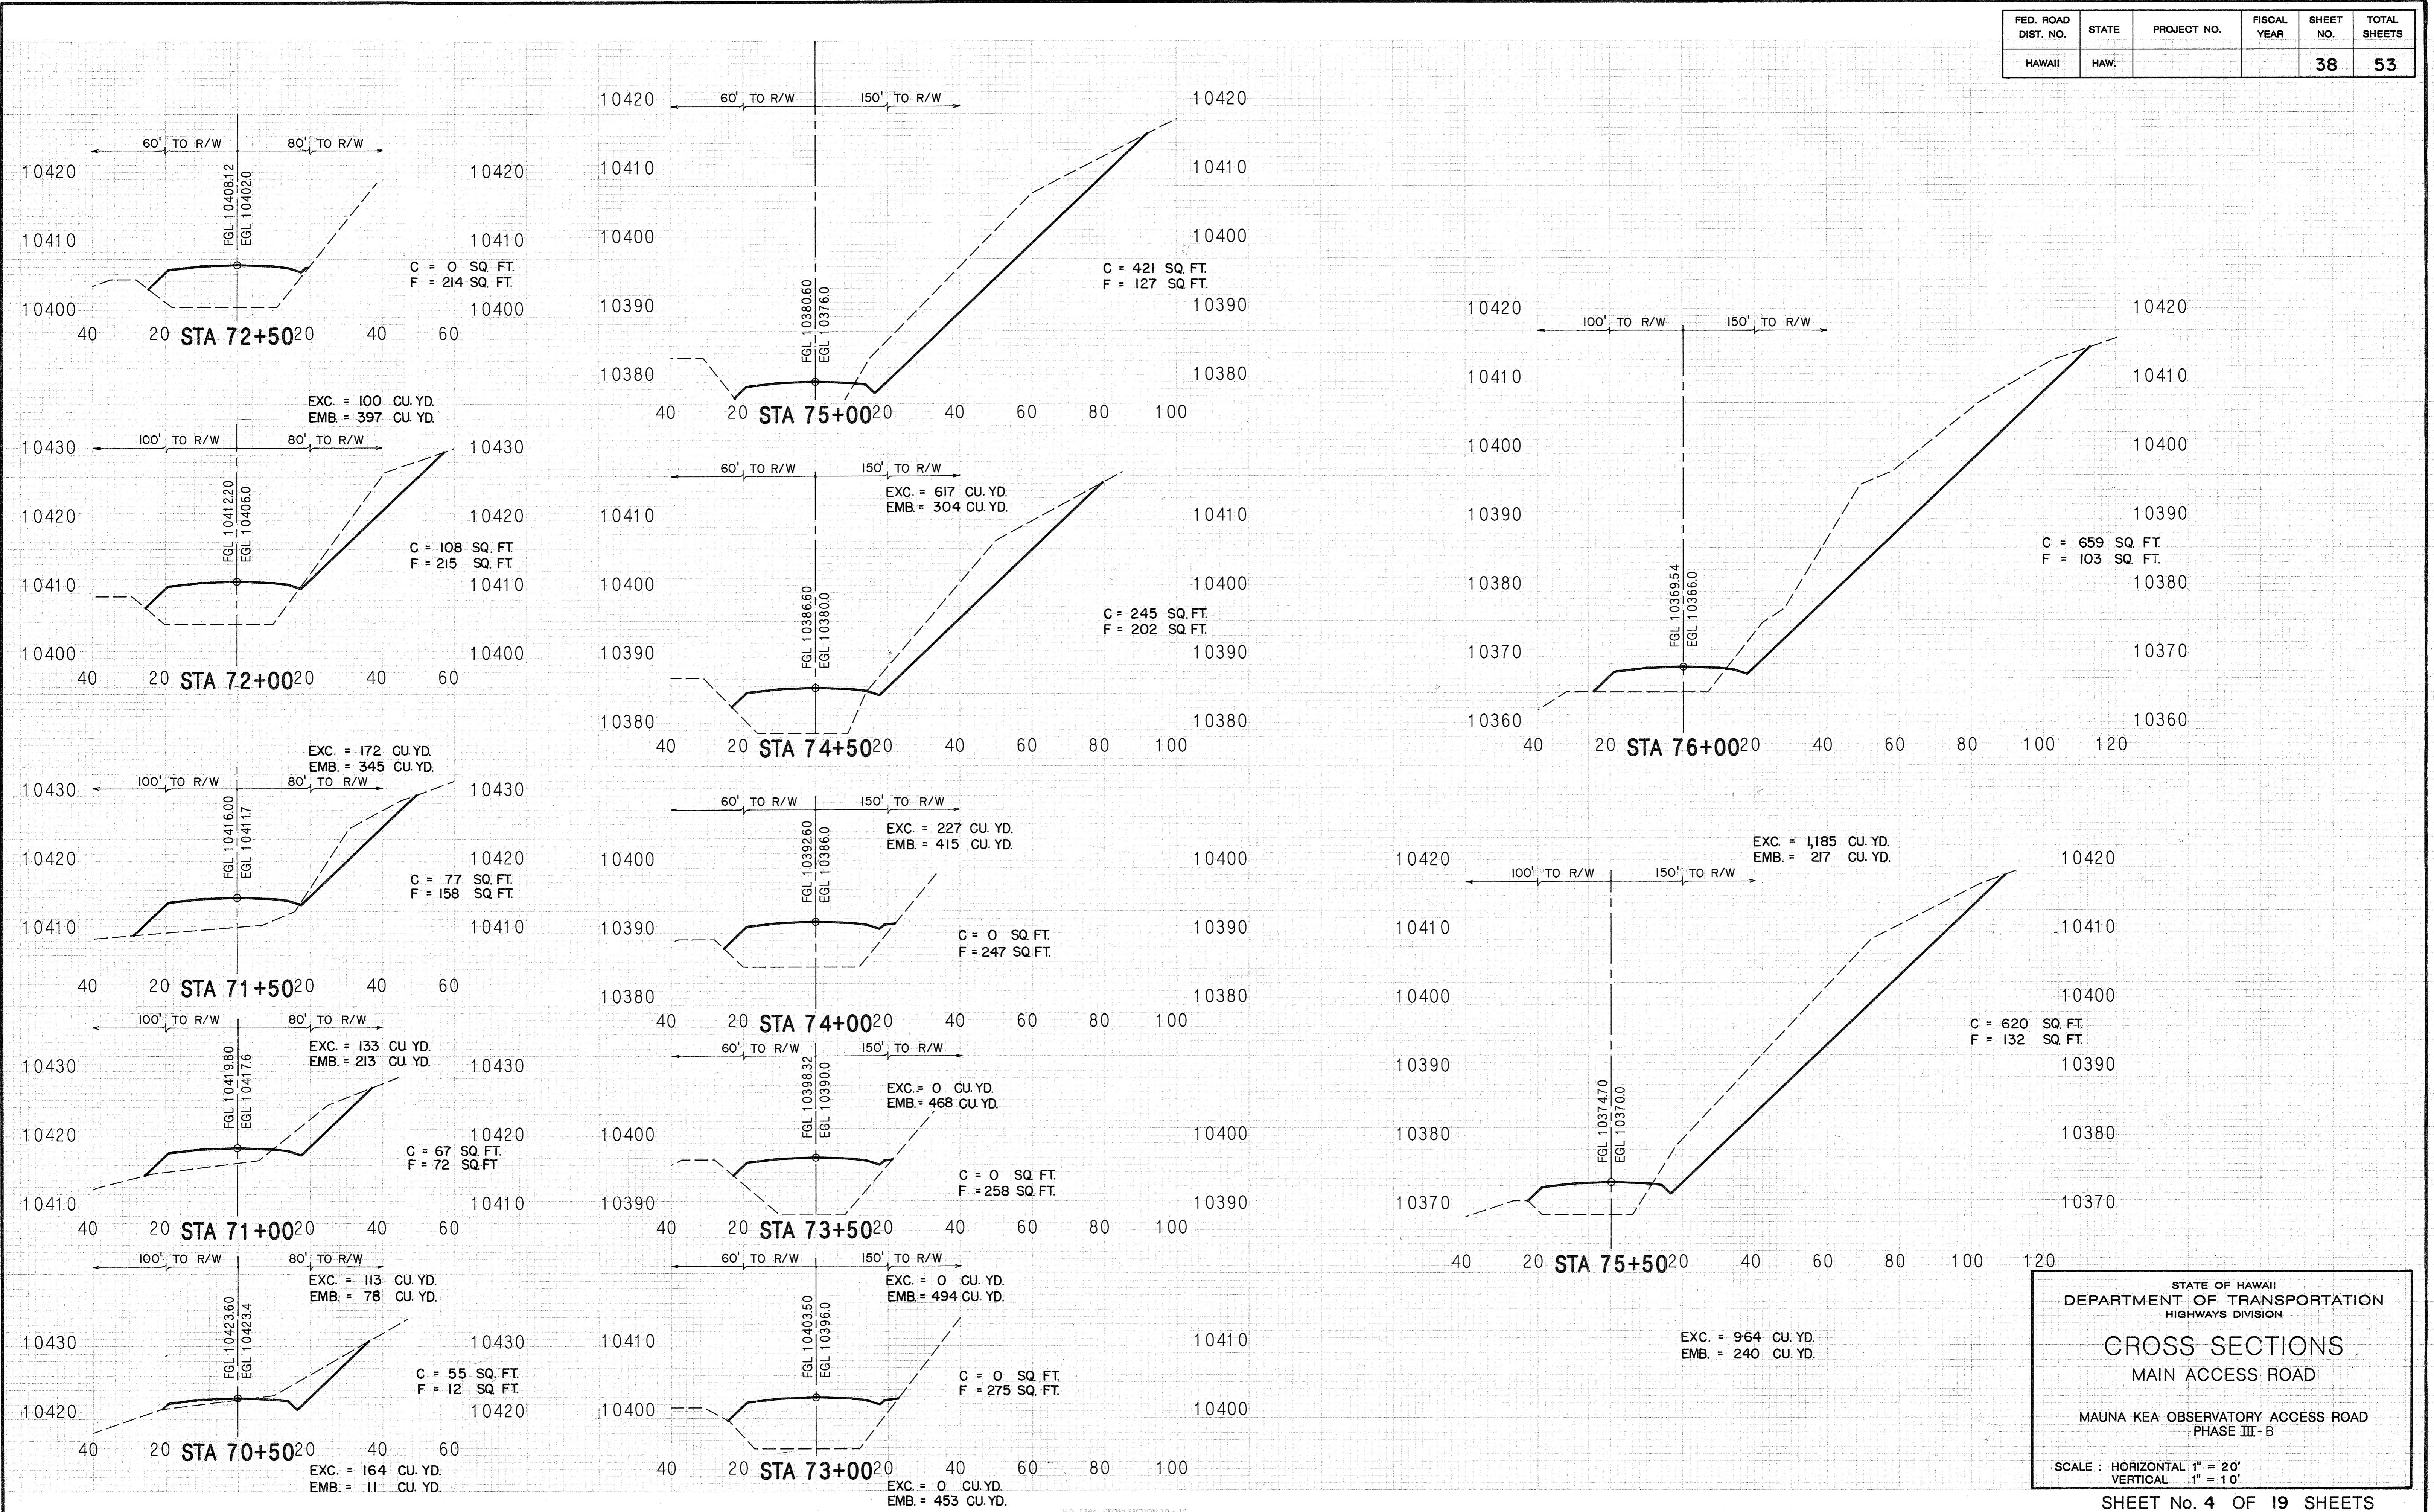


STATE OF HAWAII
DEPARTMENT OF TRANSPORTATION
HIGHWAYS DIVISION

CROSS SECTIONS
MAIN ACCESS ROAD

MAUNA KEA OBSERVATORY ACCESS ROAD
PHASE III-B

SCALE : HORIZONTAL 1" = 20'
VERTICAL 1" = 10'

SHEET No. 4 OF 19 SHEETS

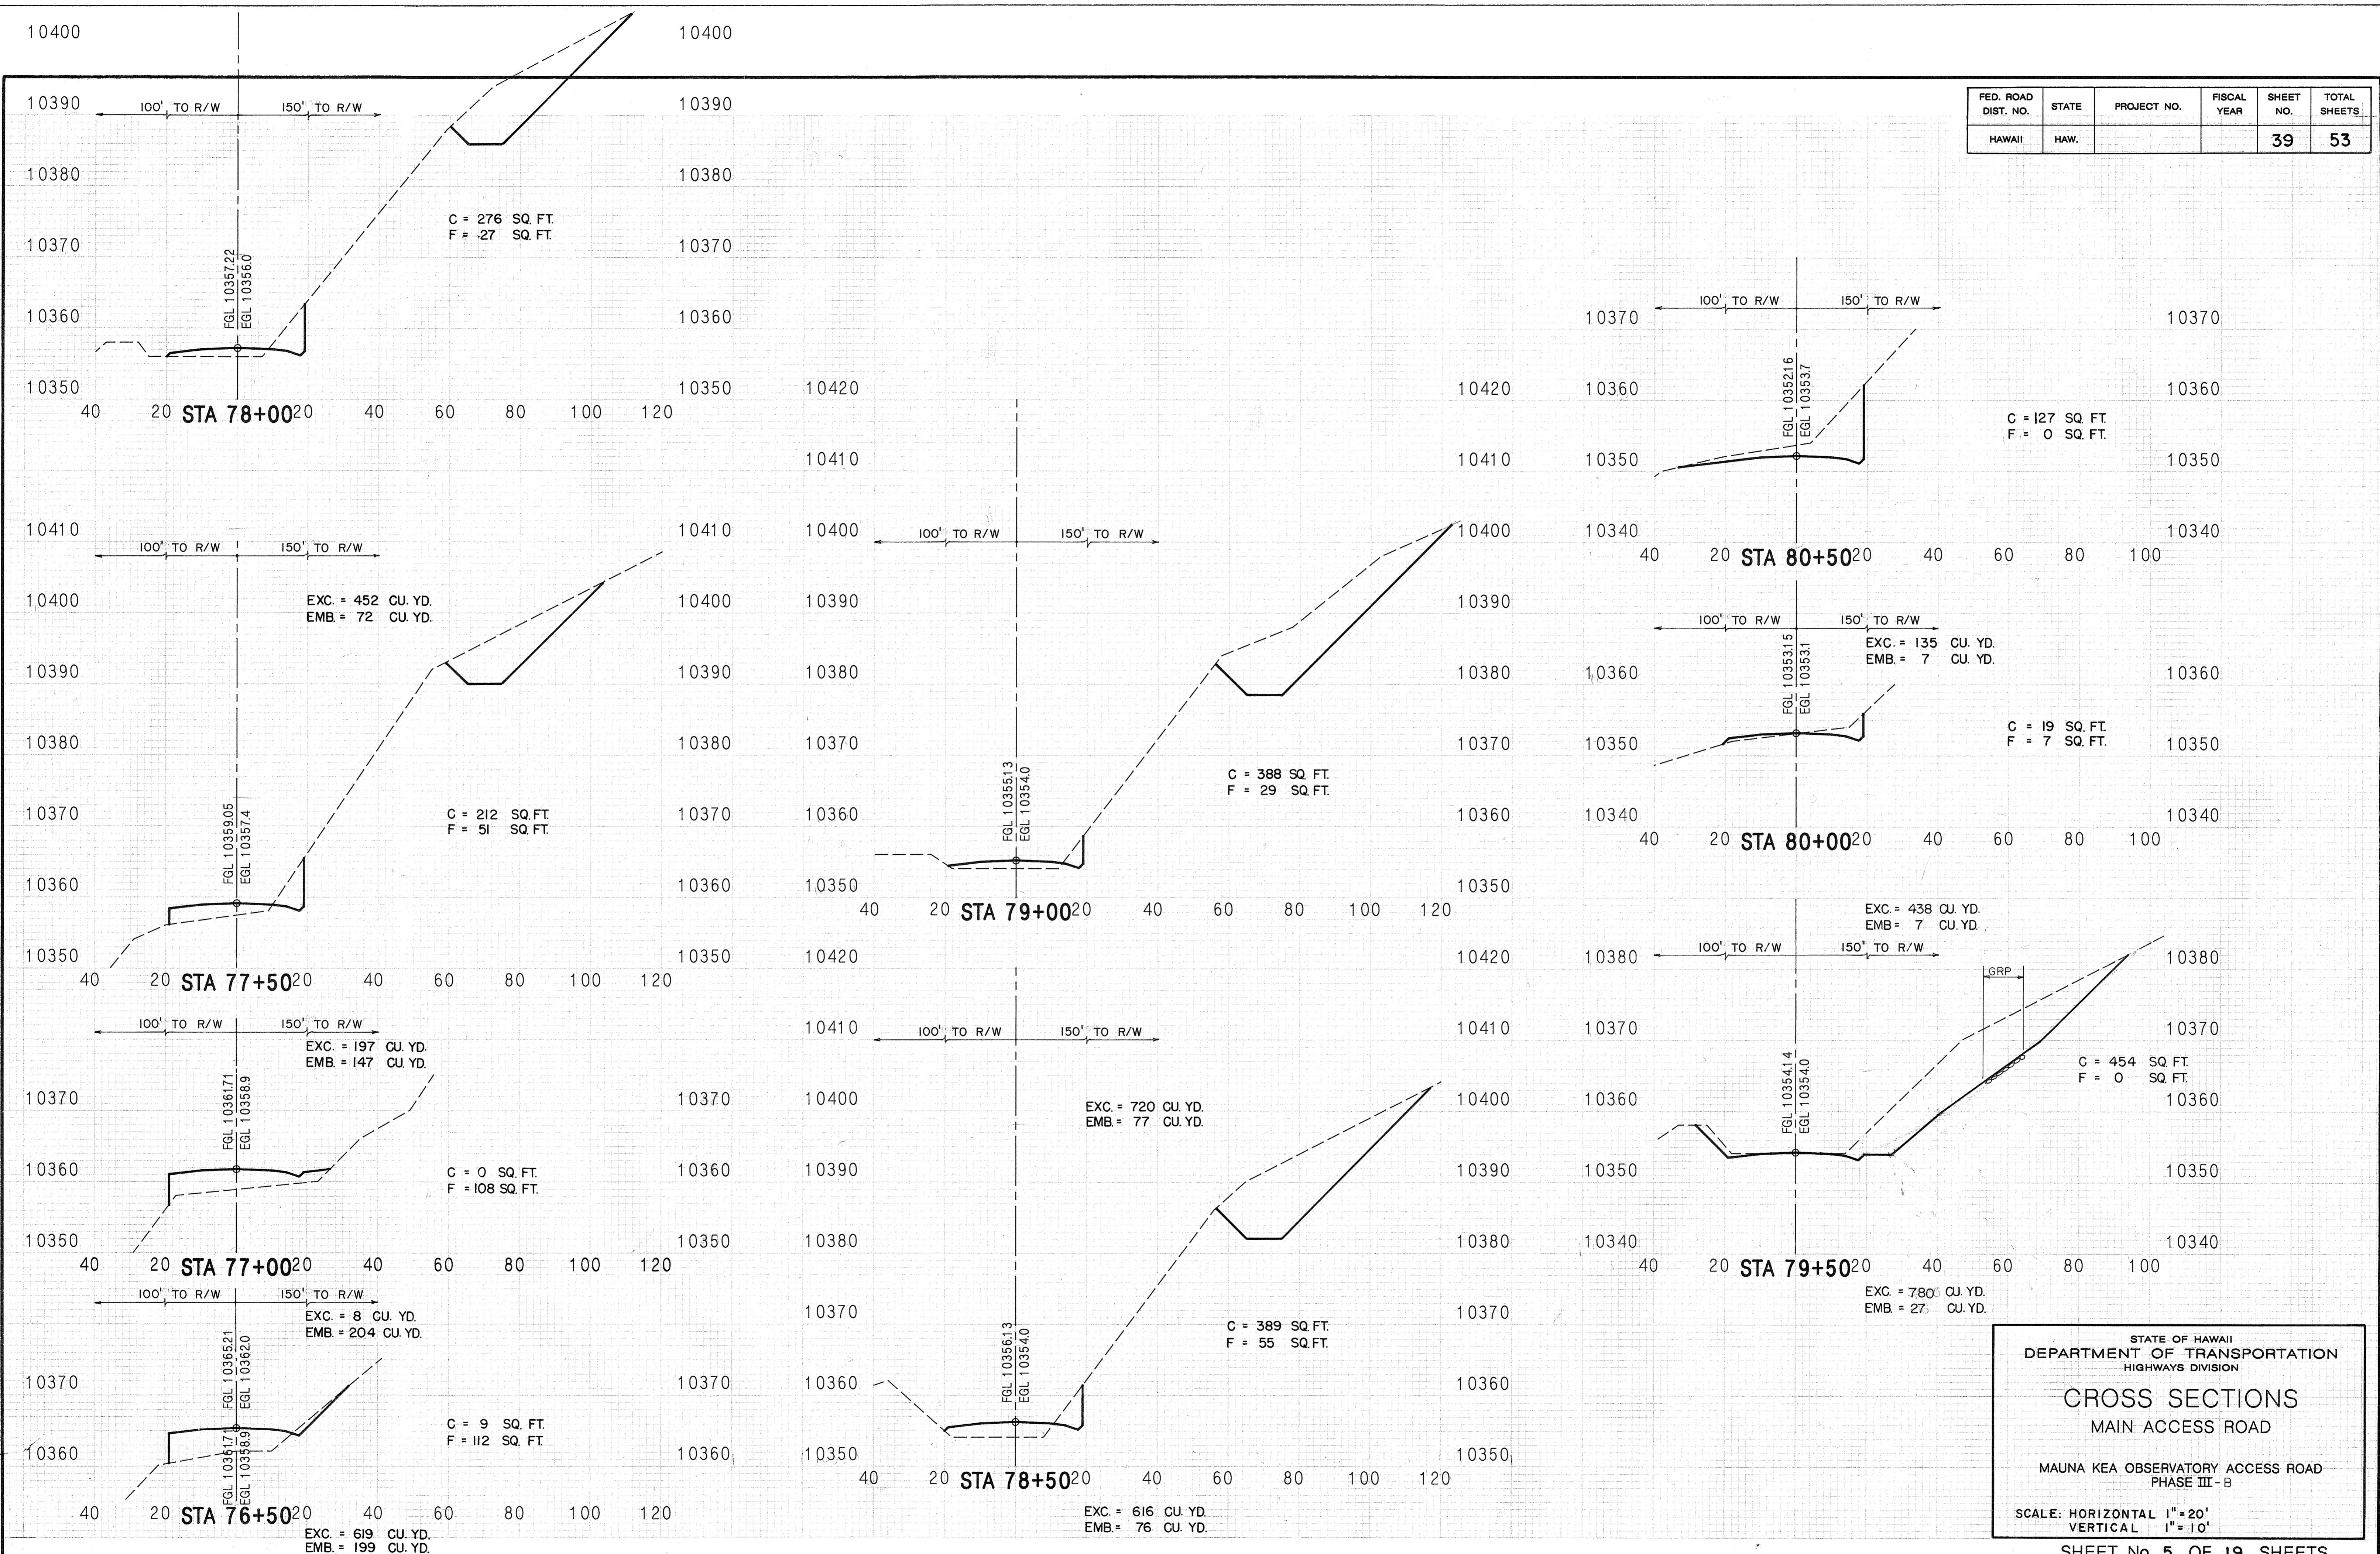

STATE OF HAWAII
DEPARTMENT OF TRANSPORTATION
HIGHWAYS DIVISION


CROSS SECTIONS
MAIN ACCESS ROAD

MAUNA KEA OBSERVATORY ACCESS ROAD
PHASE III-B


SCALE: HORIZONTAL 1"=20'
VERTICAL 1"=10'

SHEET No. 5 OF 19 SHEETS

NO. 1284-CROSS SECTION 10 x 10
CLEARPRINT PAPER CO.
MADE IN U.S.A.

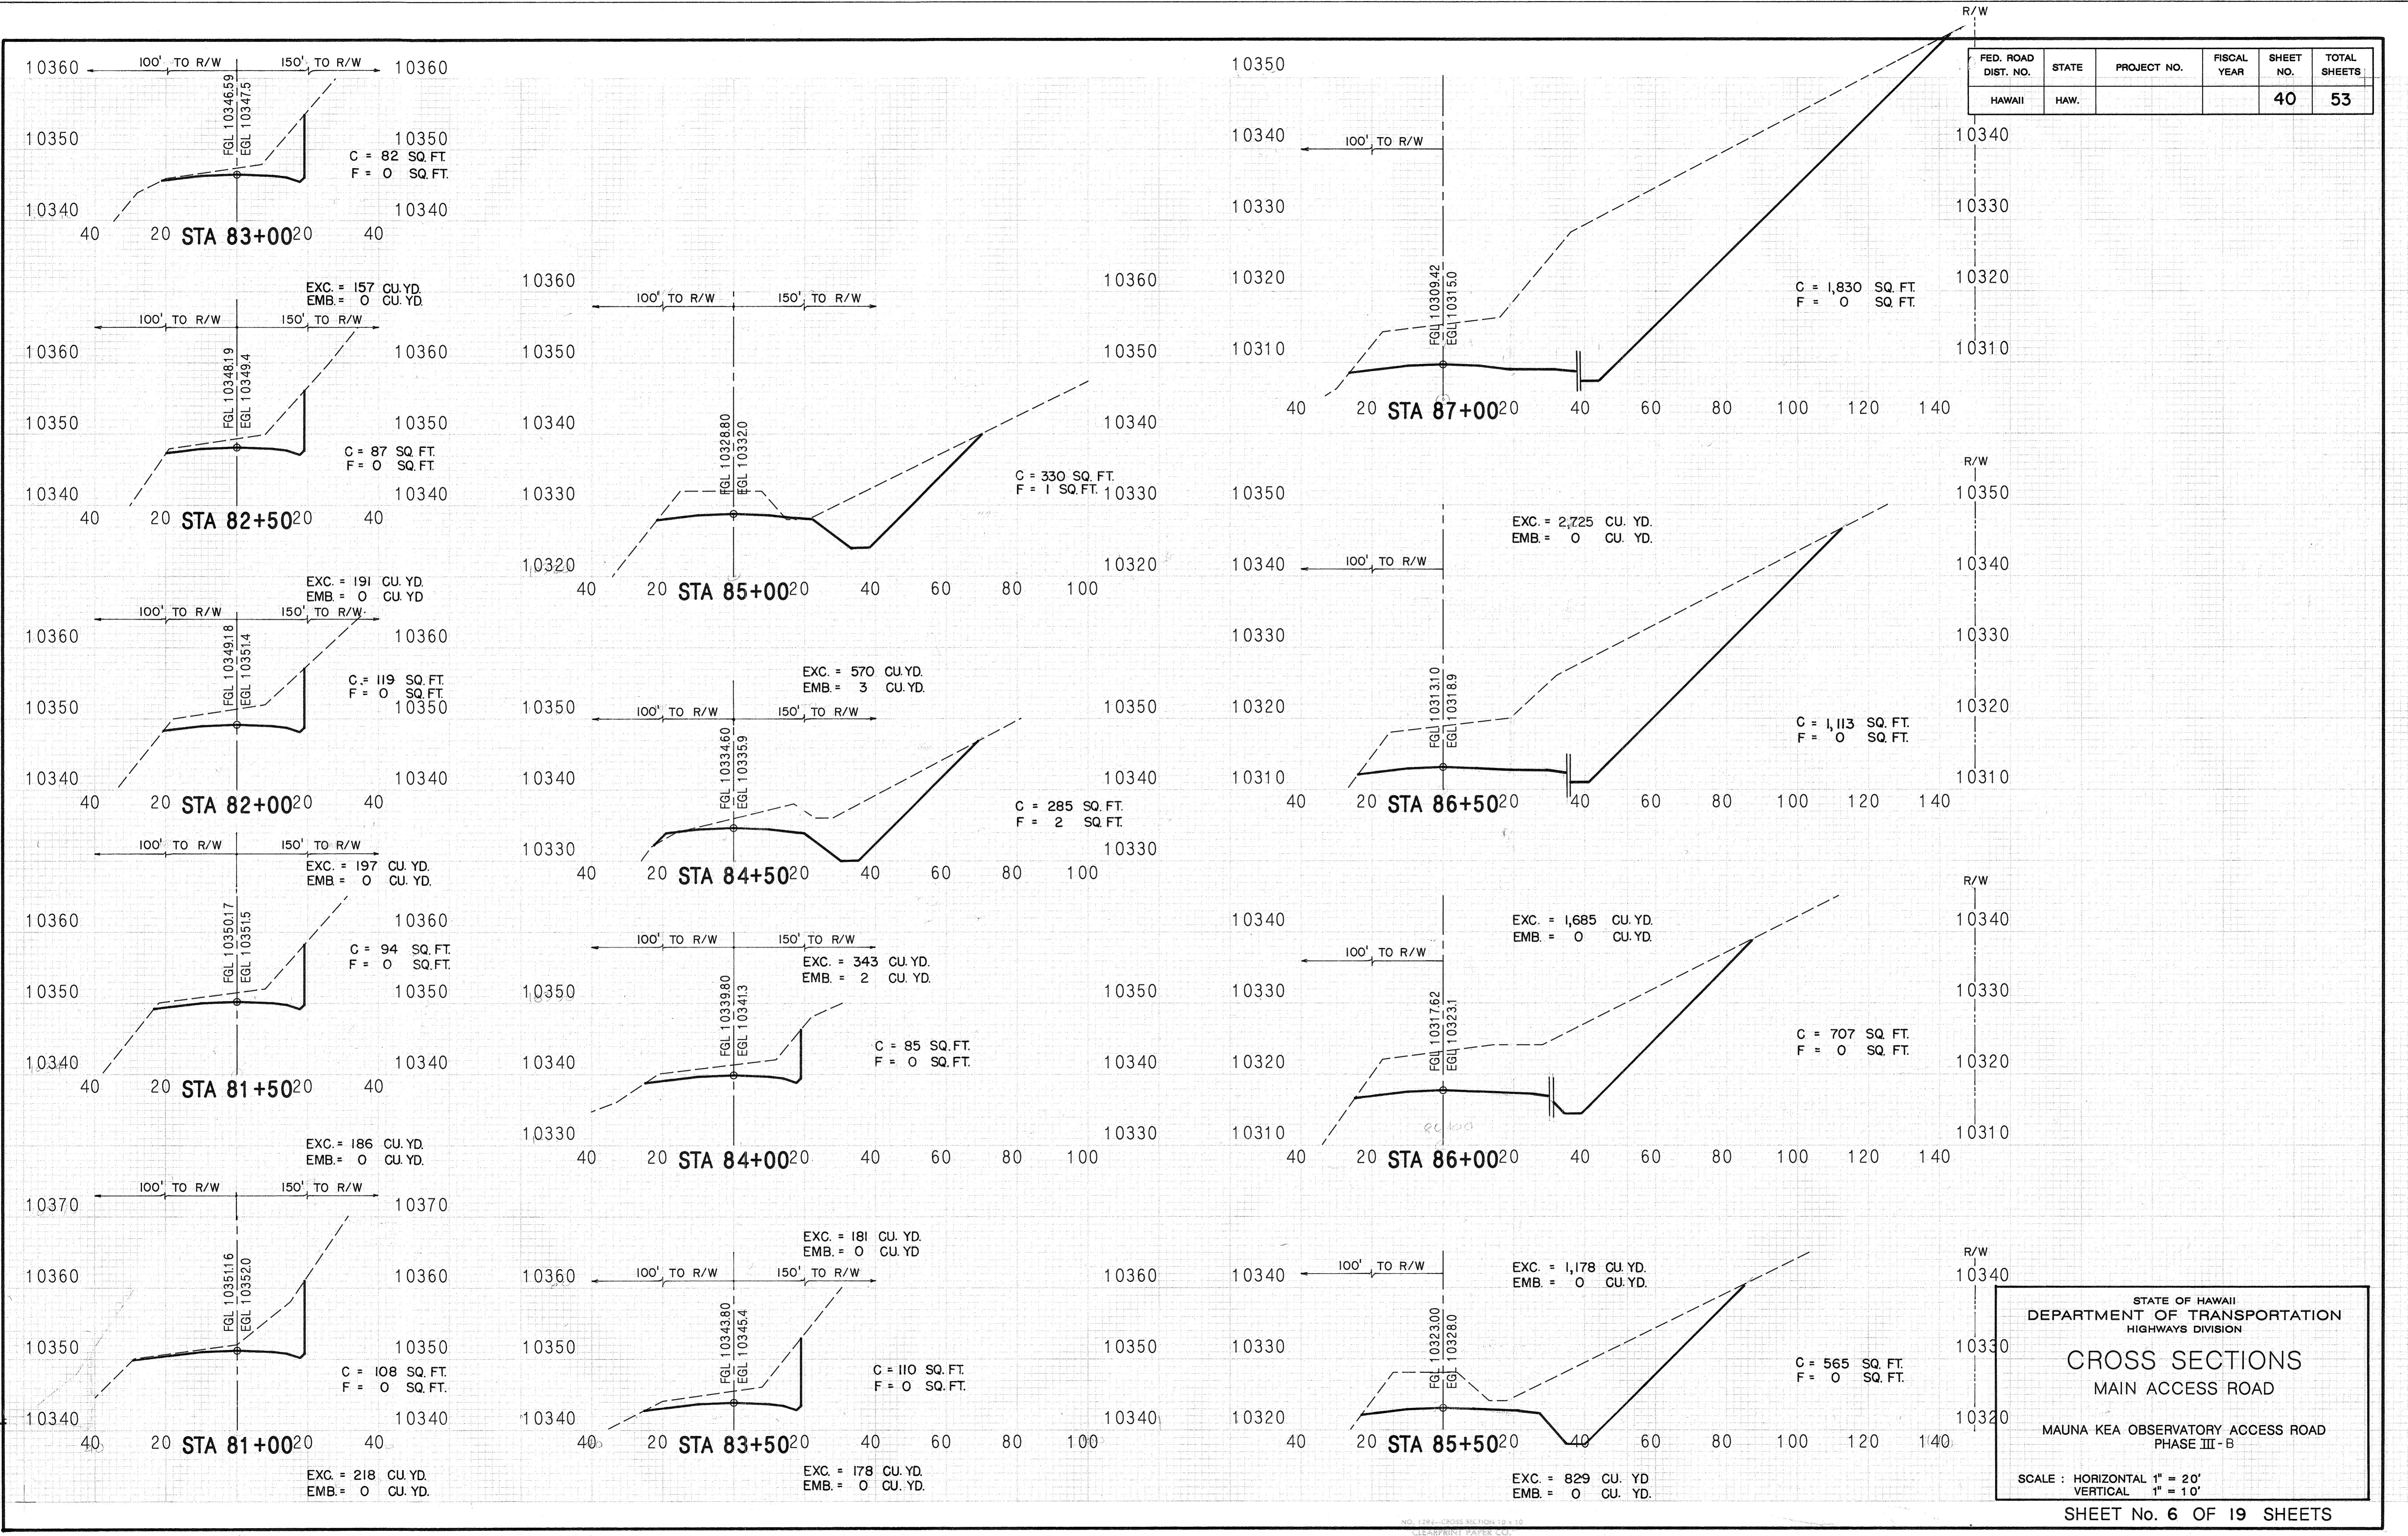


FED. ROAD DIST. NO.	STATE	PROJECT NO.	FISCAL YEAR	HEET NO.	TOTAL SHEETS
HAWAII	HAW.			41	53

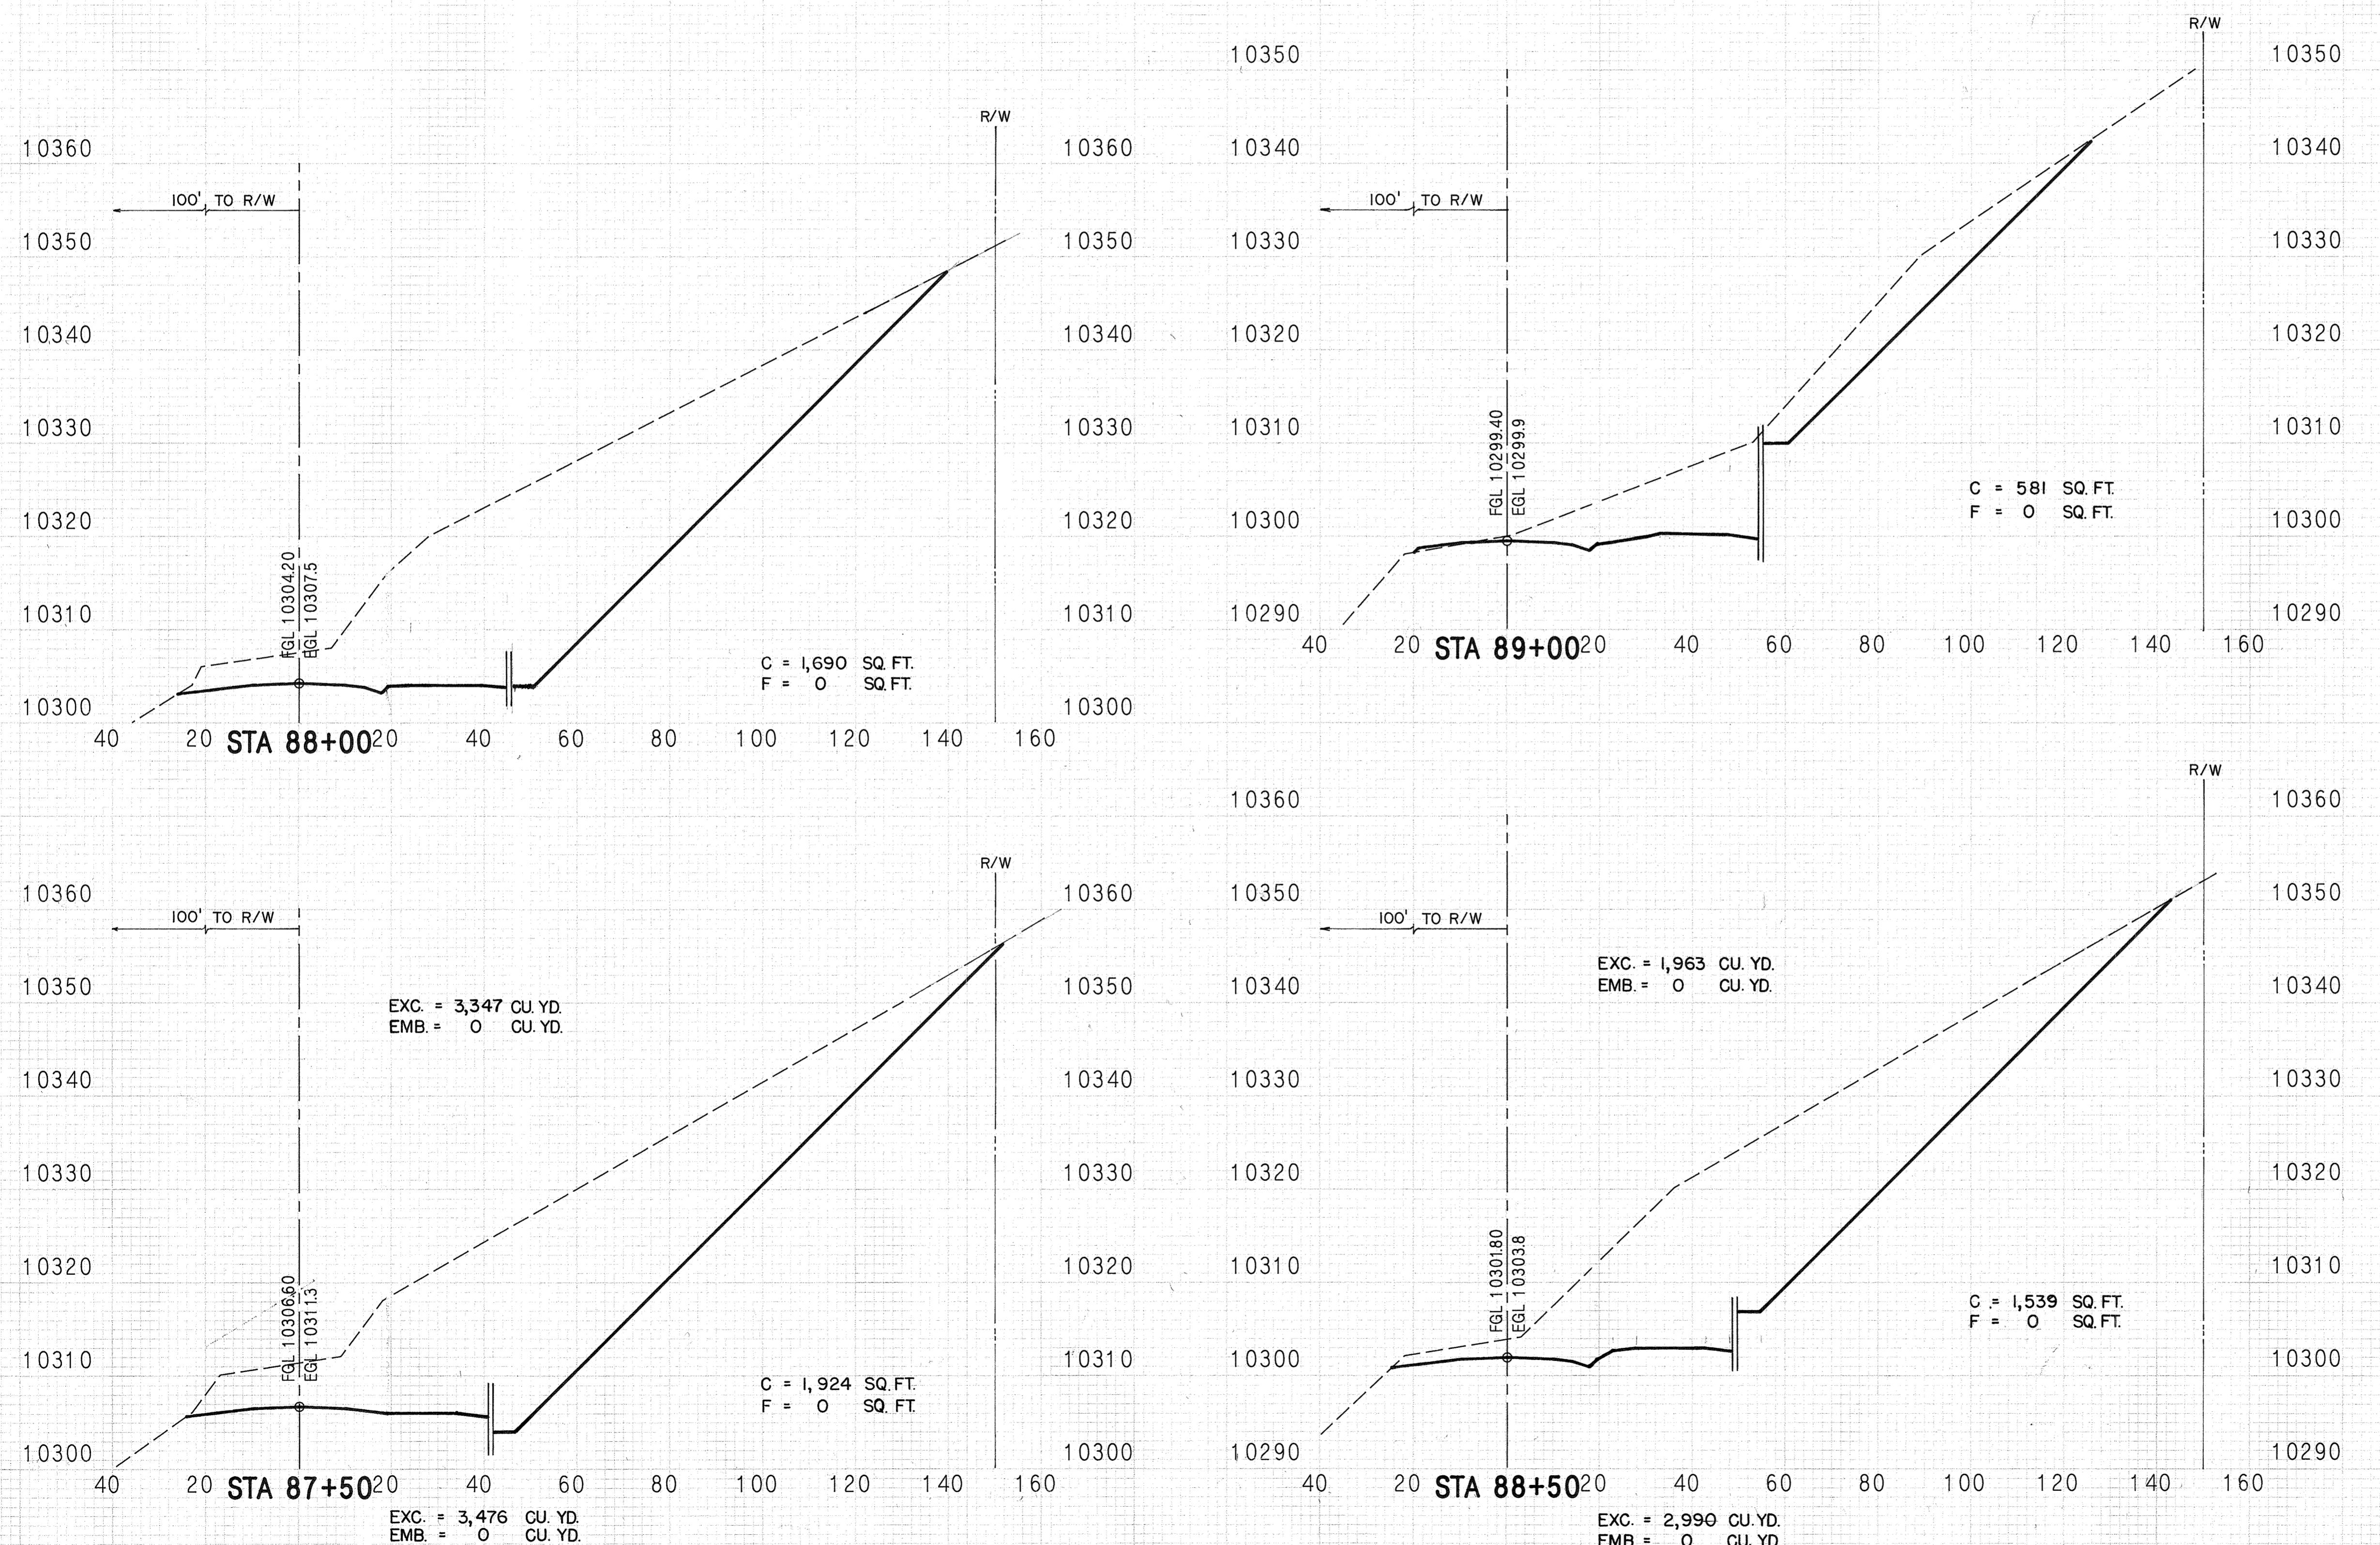

STATE OF HAWAII
DEPARTMENT OF TRANSPORTATION
HIGHWAYS DIVISION
CROSS SECTIONS
MAIN ACCESS ROAD
MAUNA KEA OBSERVATORY ACCESS ROAD
PHASE III - B
SCALE : HORIZONTAL 1" = 20'
1" = 10'

SHEET No. 7 OF 19 SHEETS
NO. 1294-CROSS SECTION 10 x 10
CLEARPRINT PAPER CO.
MADE IN U.S.A.


FED. ROAD DIST. NO.	STATE	PROJECT NO.	FISCAL YEAR	SHEET NO.	TOTAL SHEETS
HAWAII	HAW.			42	53

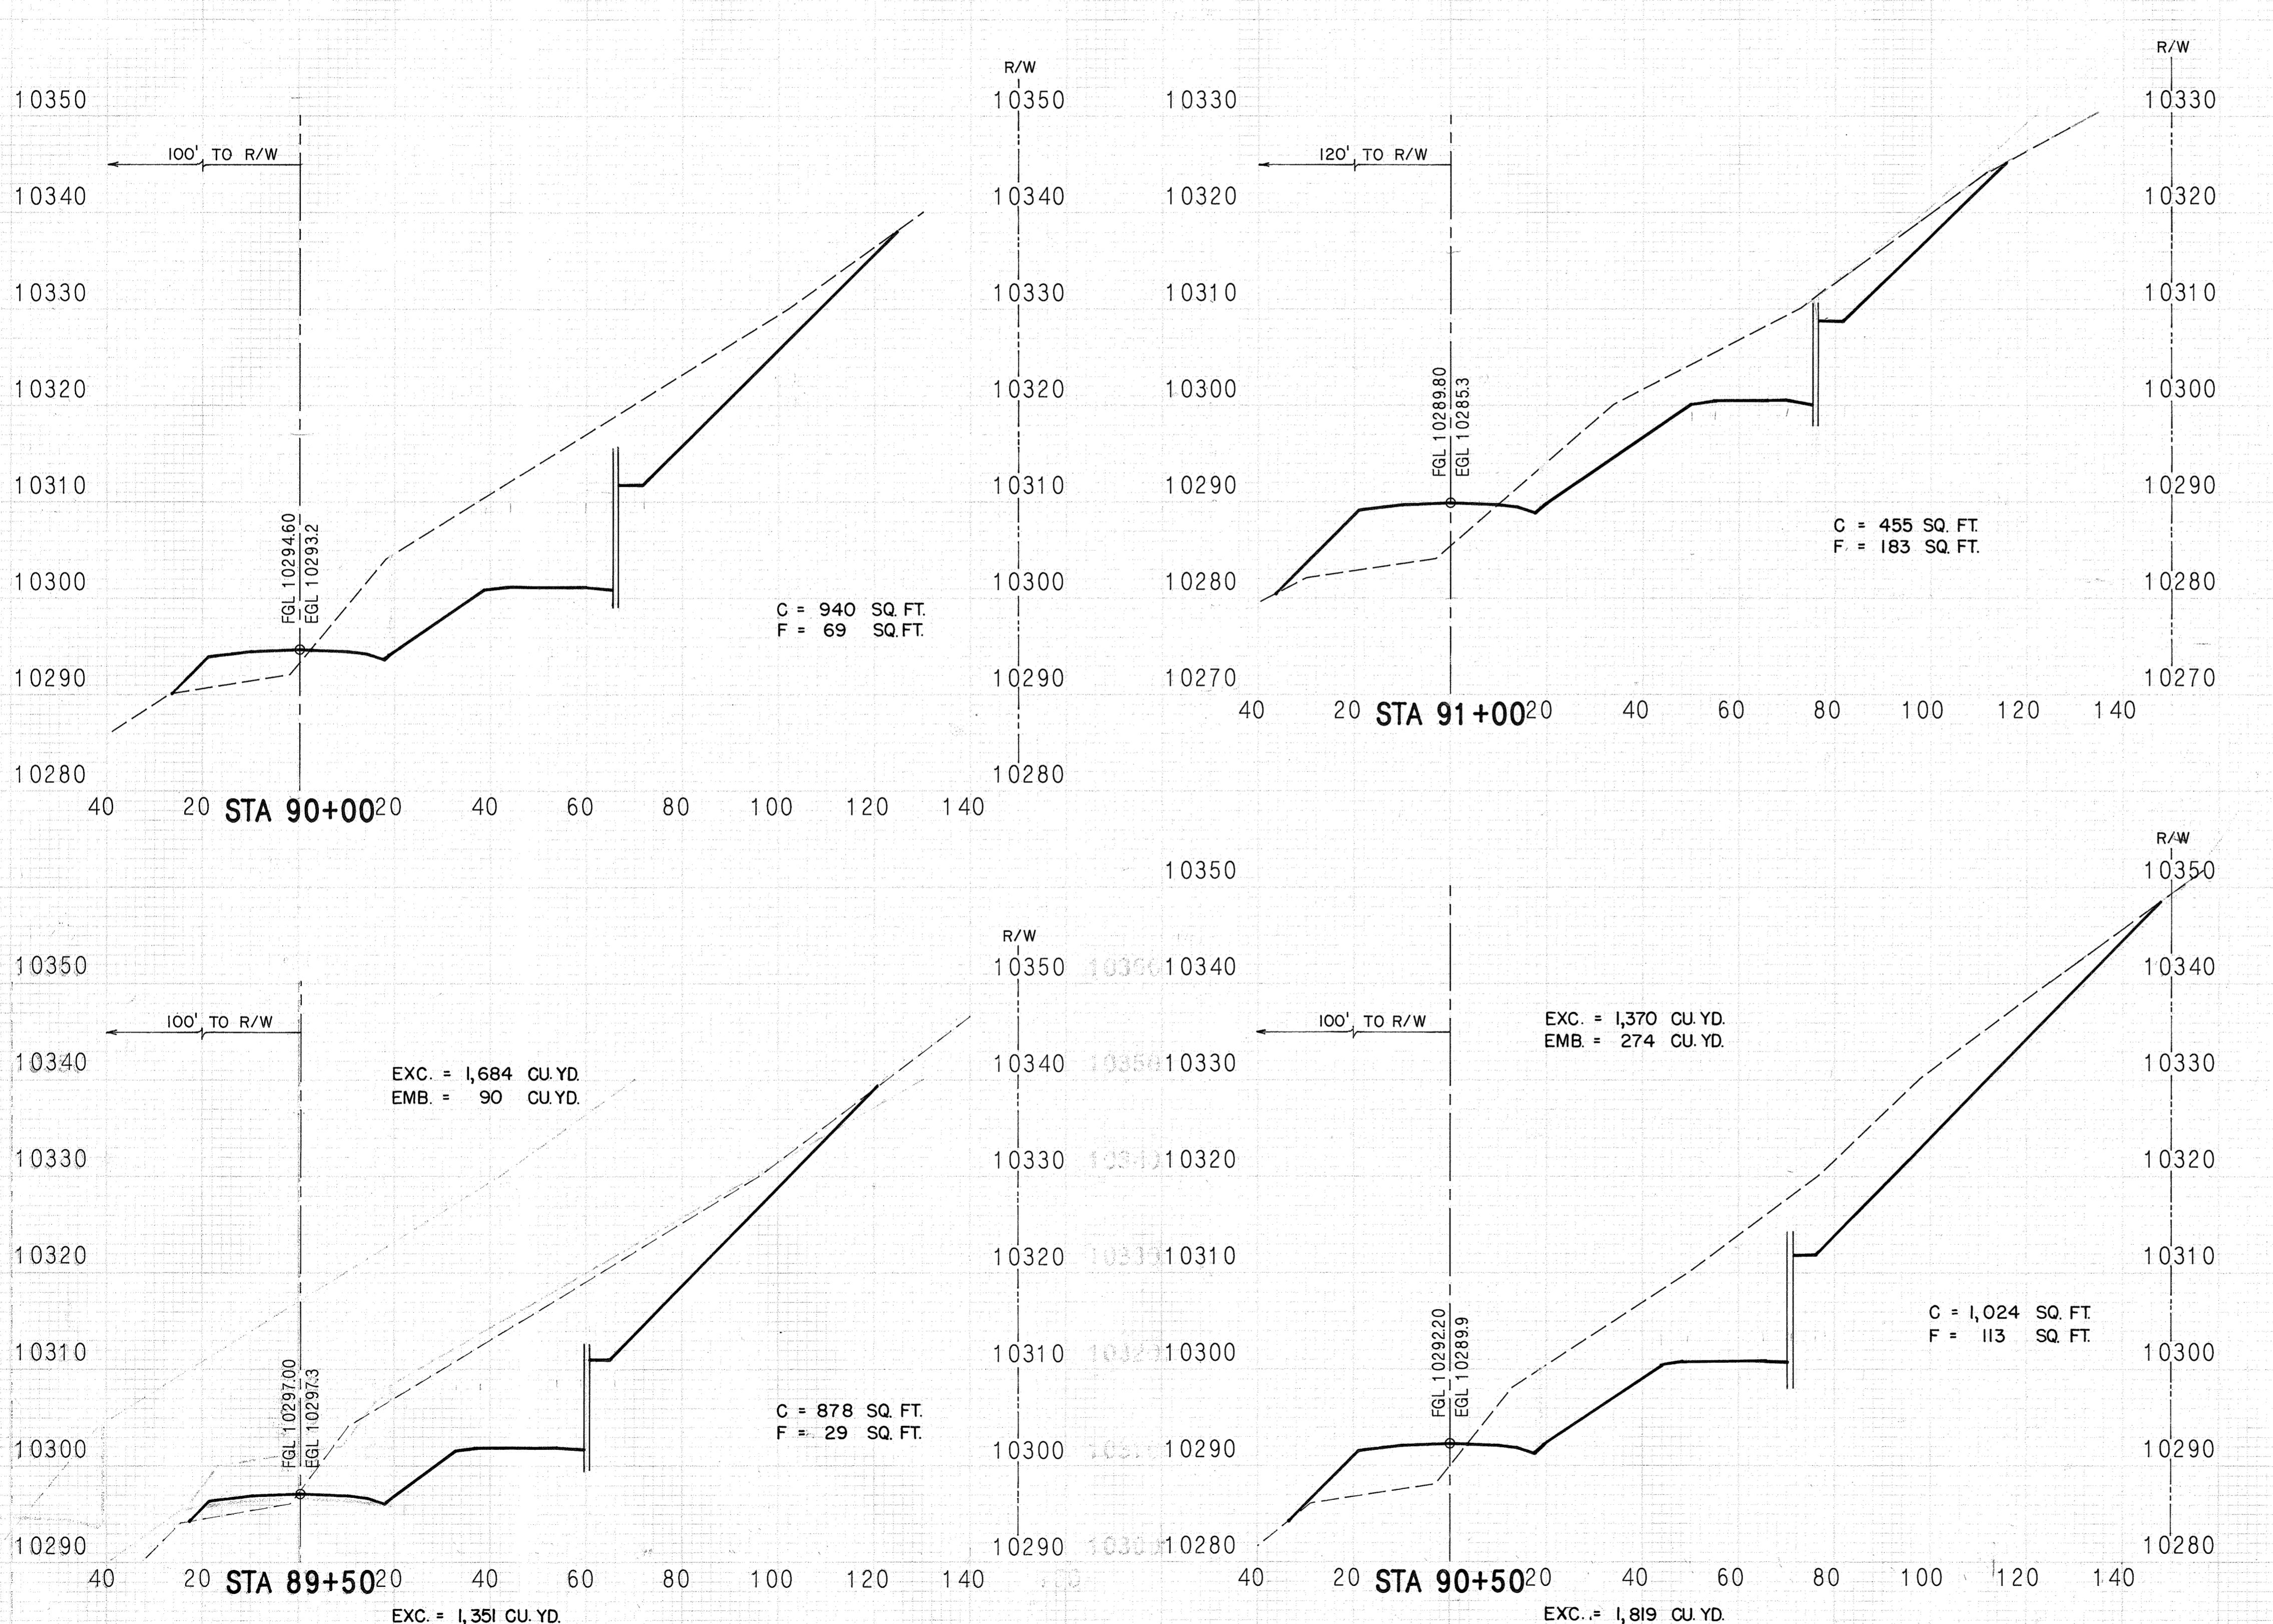

STATE OF HAWAII
DEPARTMENT OF TRANSPORTATION
HIGHWAYS DIVISION
CROSS SECTIONS
MAIN ACCESS ROAD
MAUNA KEA OBSERVATORY ACCESS ROAD
PHASE III - B
SCALE : HORIZONTAL 1" = 20'
1" = 10'

SHEET No. 8 OF 19 SHEETS

FED. ROAD DIST. NO.	STATE	PROJECT NO.	FISCAL YEAR	SHEET NO.	TOTAL SHEETS
HAWAII	HAW.			43	53

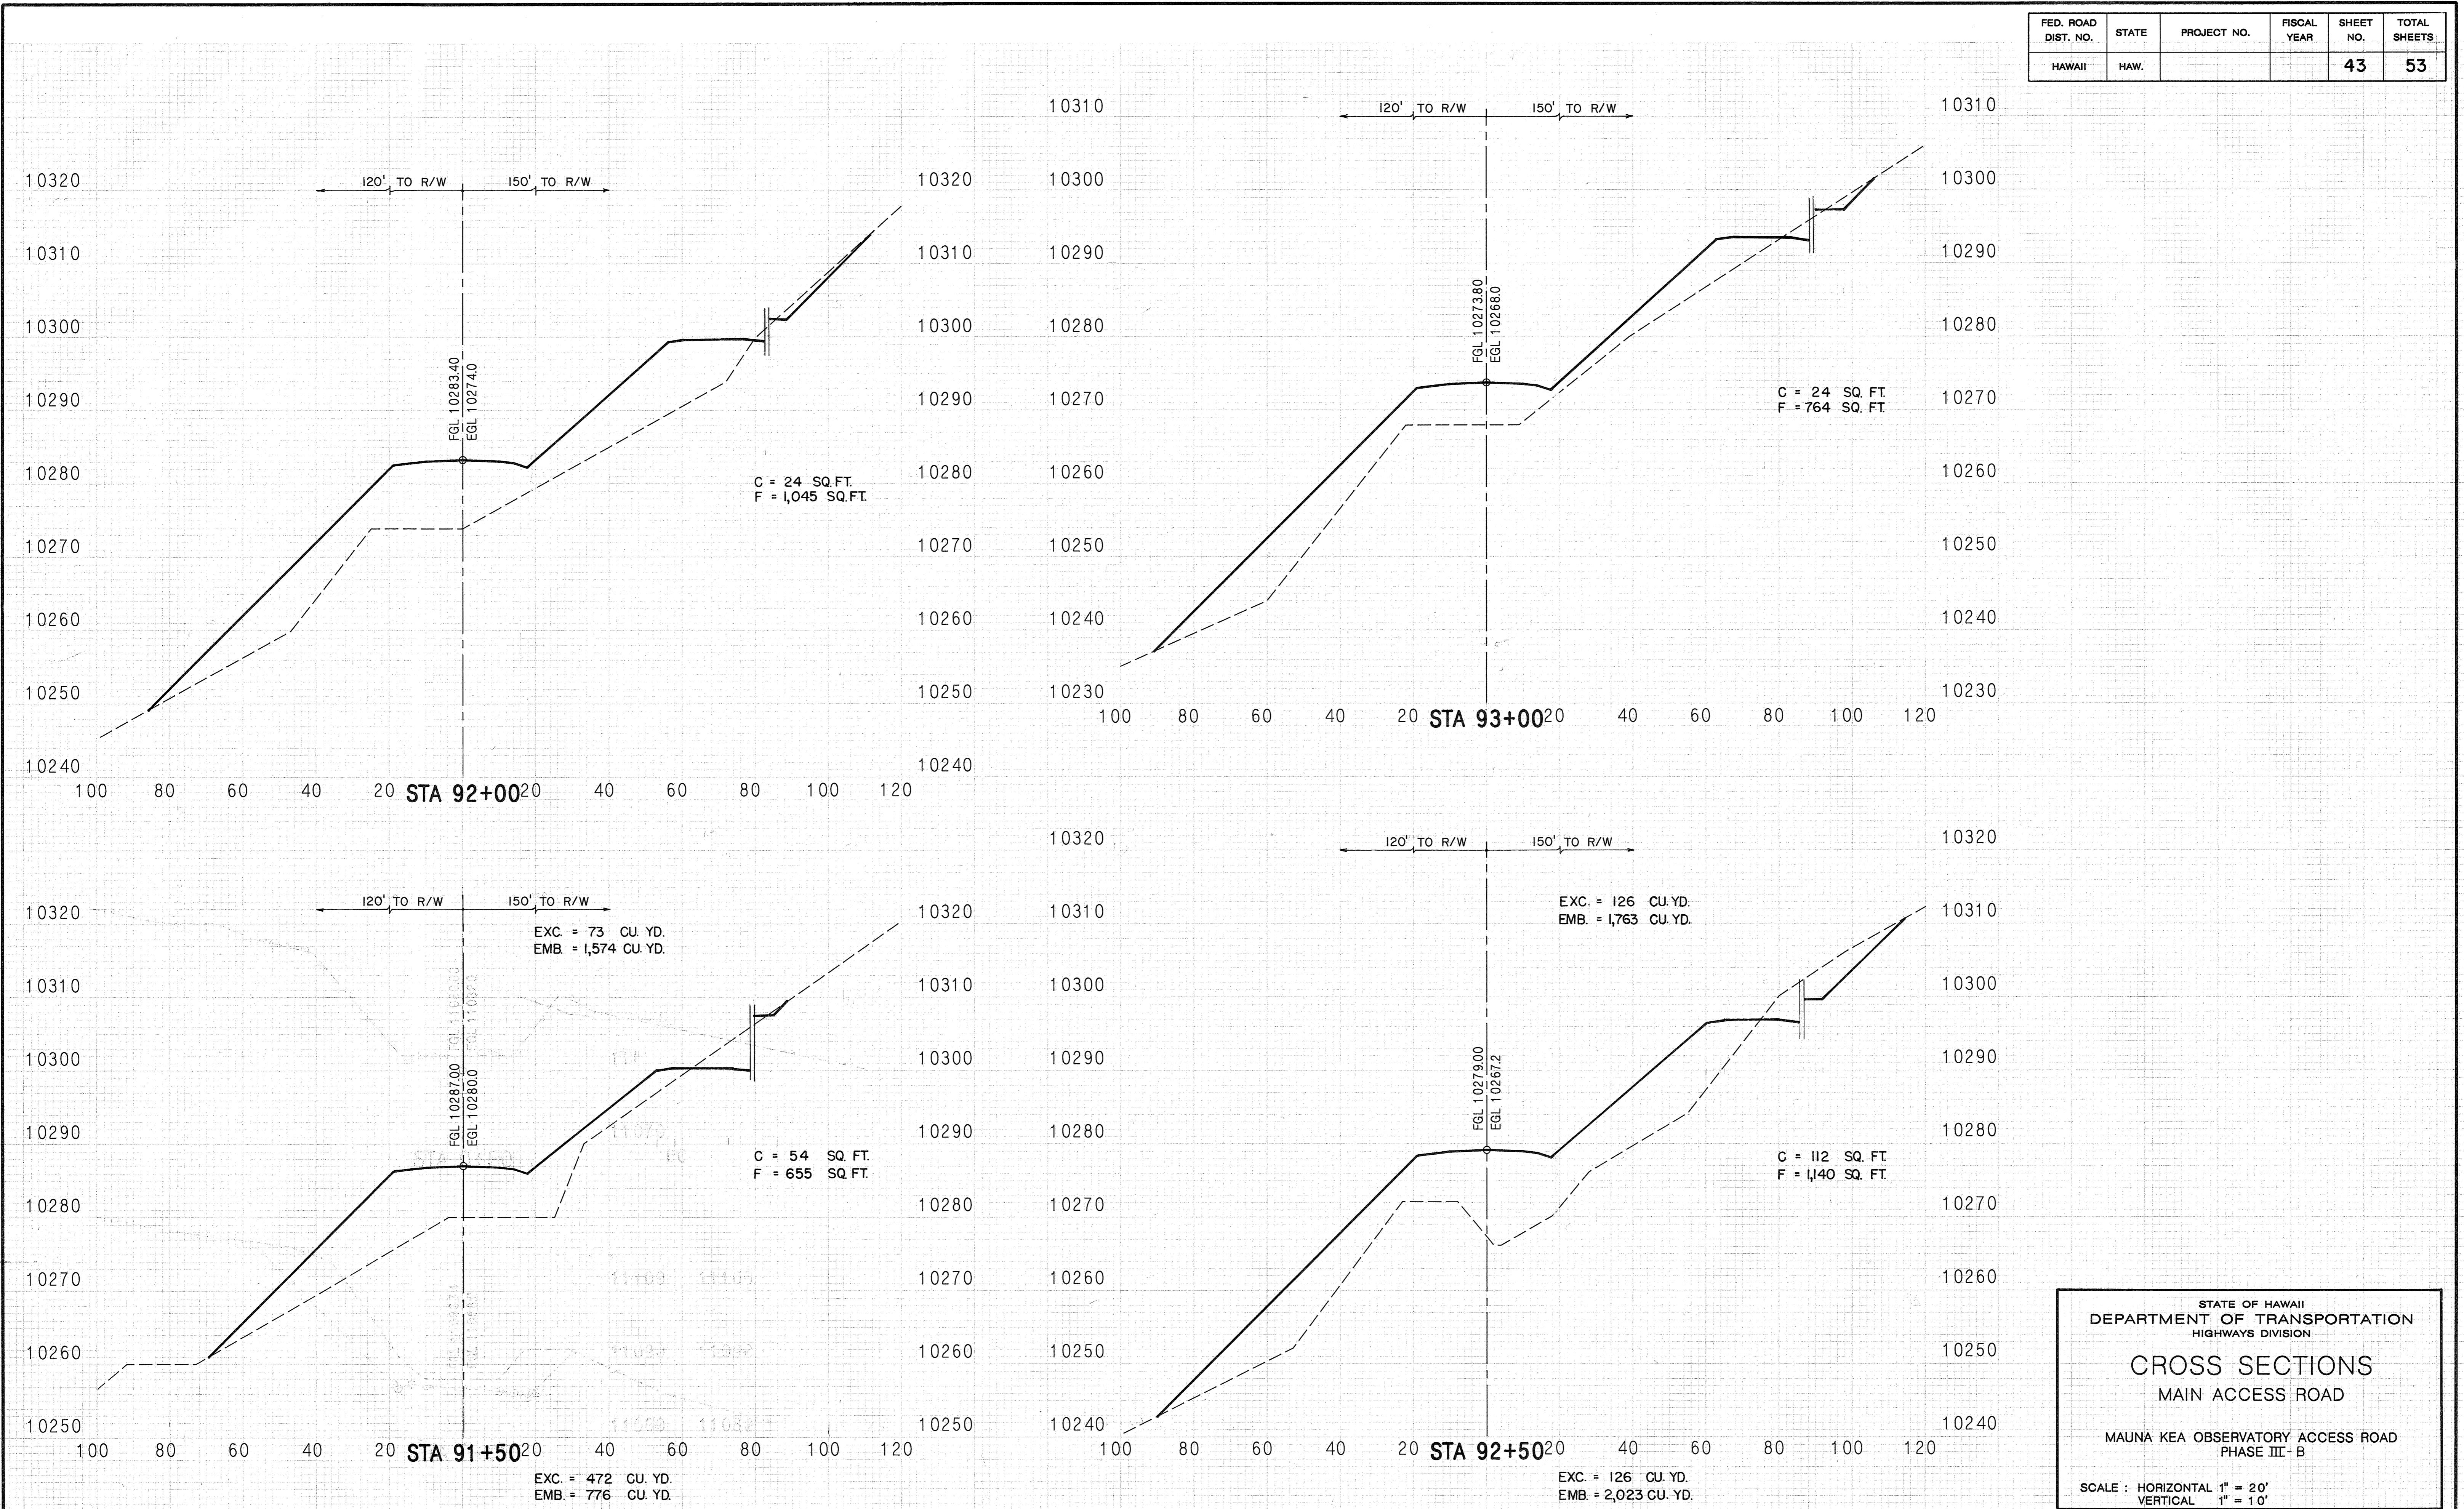

STATE OF HAWAII
DEPARTMENT OF TRANSPORTATION
HIGHWAYS DIVISION


CROSS SECTIONS
MAIN ACCESS ROAD

MAUNA KEA OBSERVATORY ACCESS ROAD
PHASE III-B


SCALE : HORIZONTAL 1" = 20'
1" = 10'

SHEET No. 9 OF 19 SHEETS

FED. ROAD DIST. NO.	STATE	PROJECT NO.	FISCAL YEAR	SHEET NO.	TOTAL SHEETS
HAWAII	HAW.			44	53

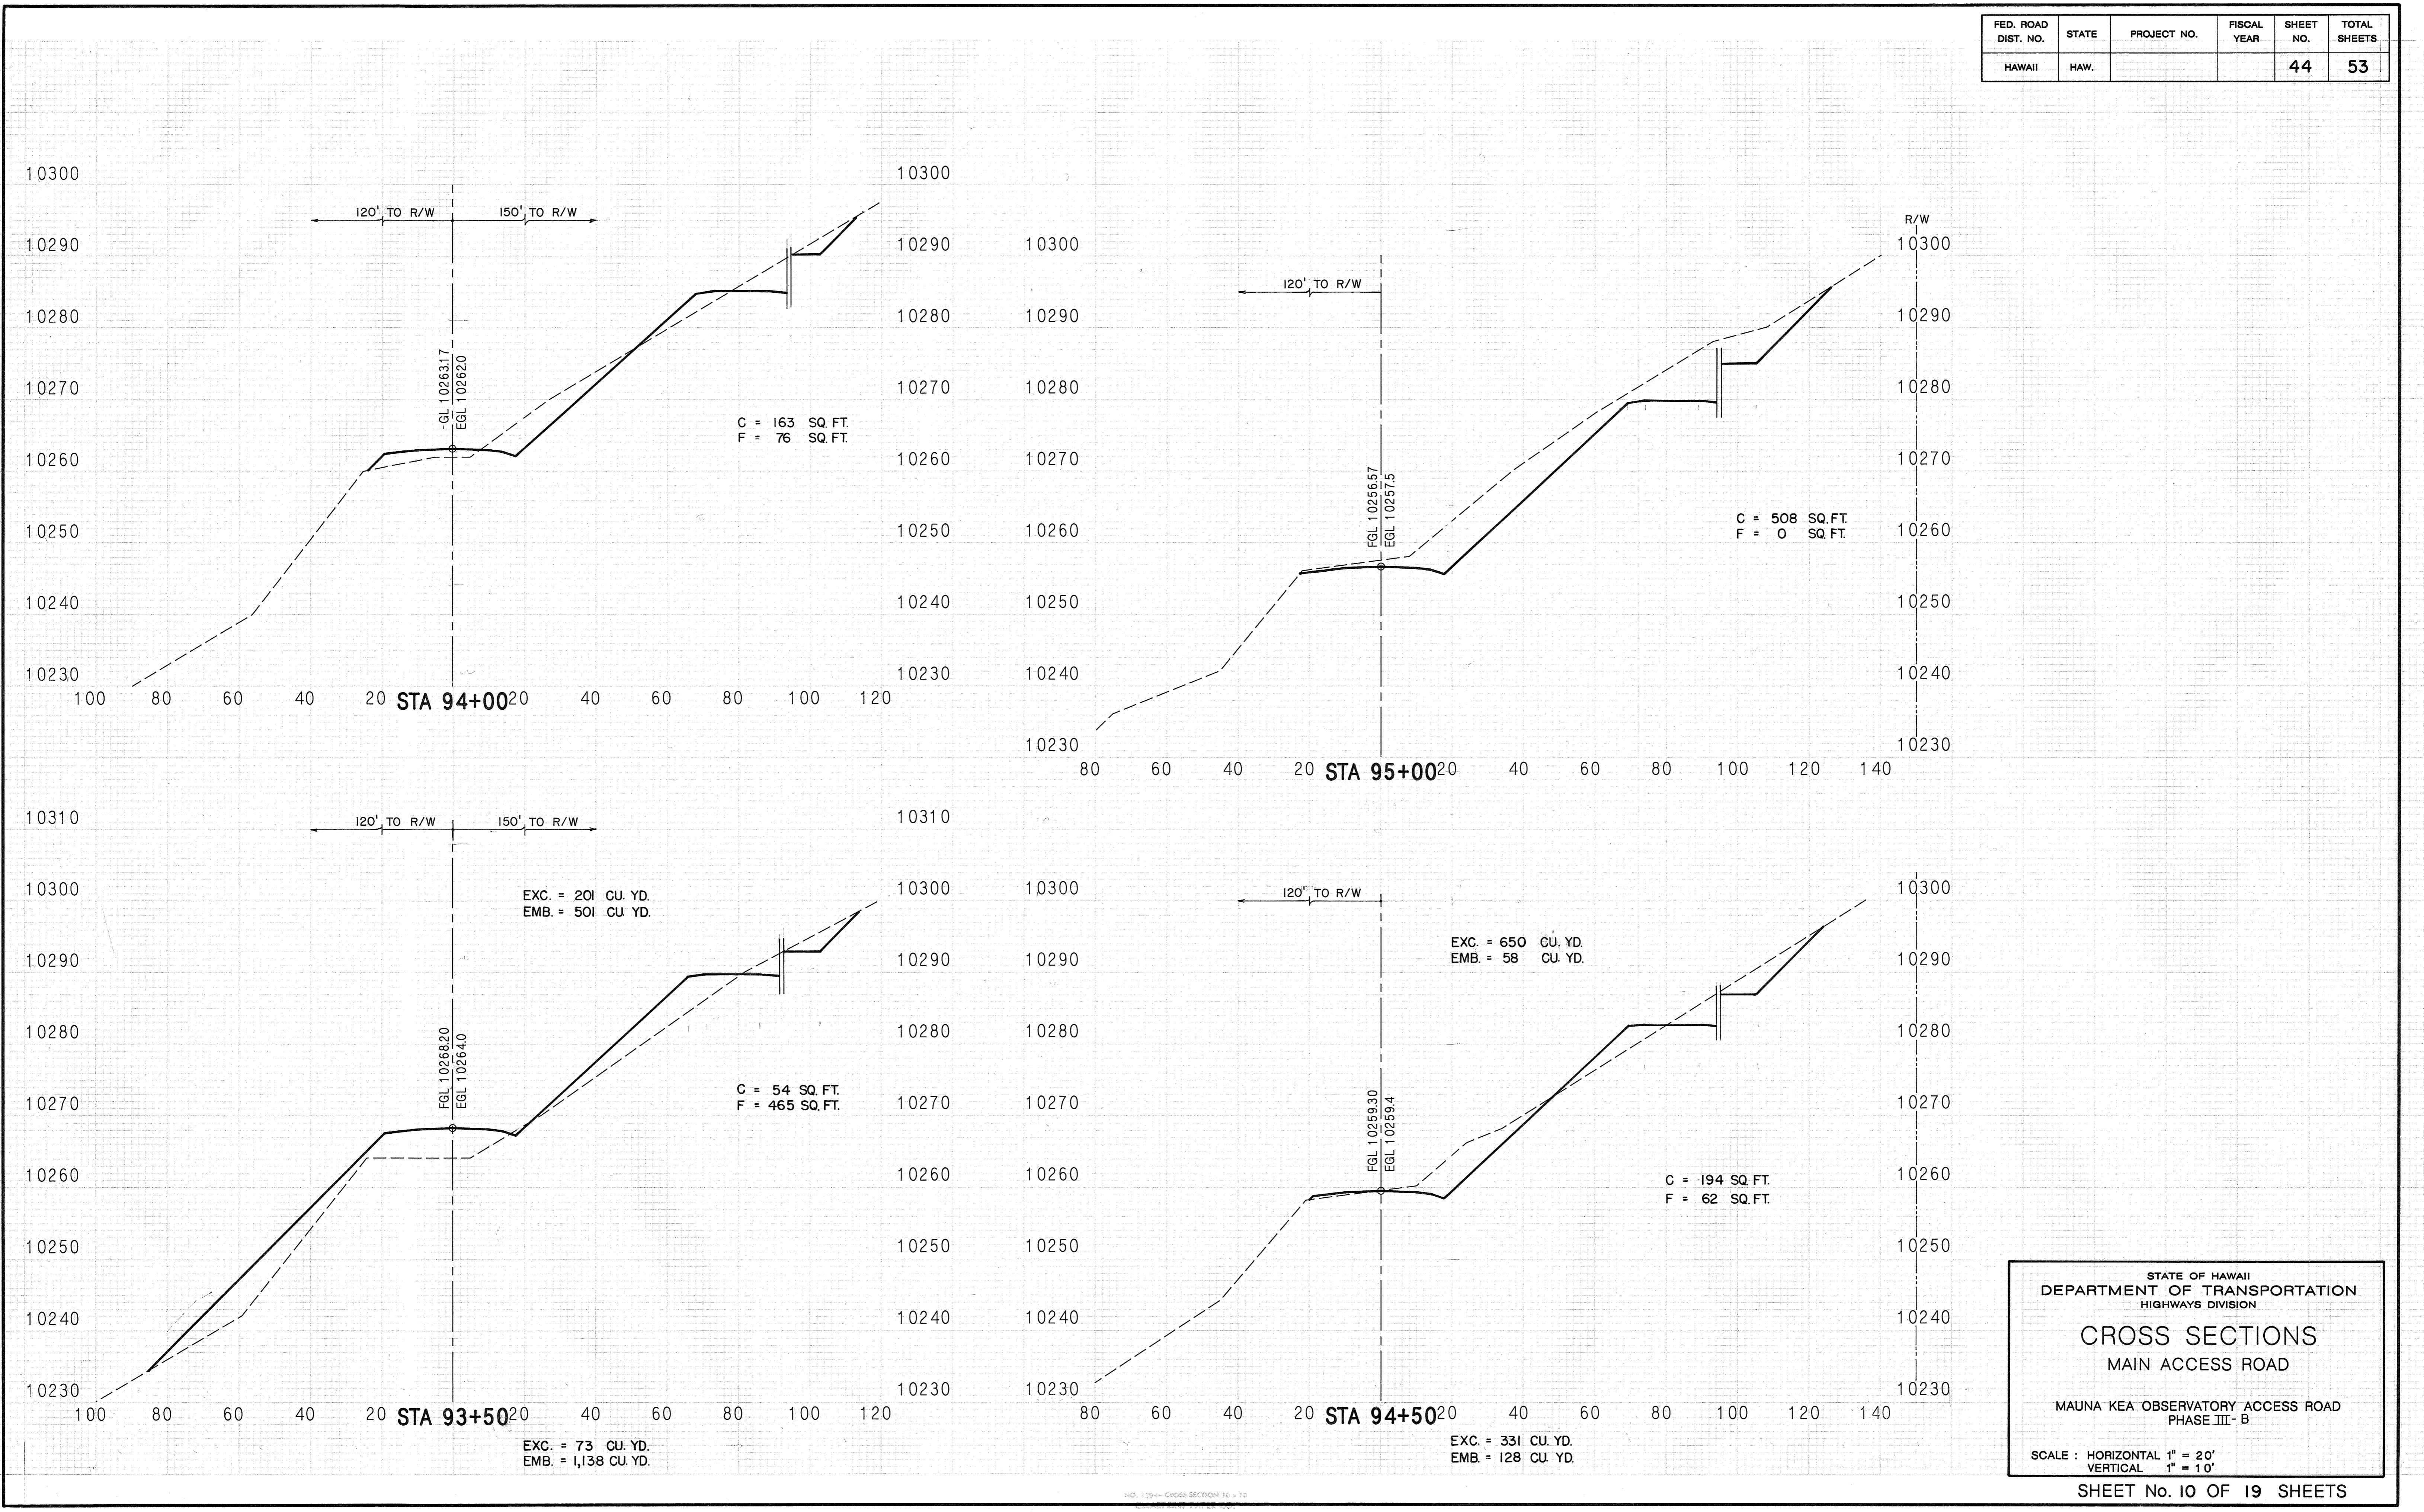

FED. ROAD DIST. NO.	STATE	PROJECT NO.	FISCAL YEAR	SHEET NO.	TOTAL SHEETS
HAWAII	HAW.			45	53

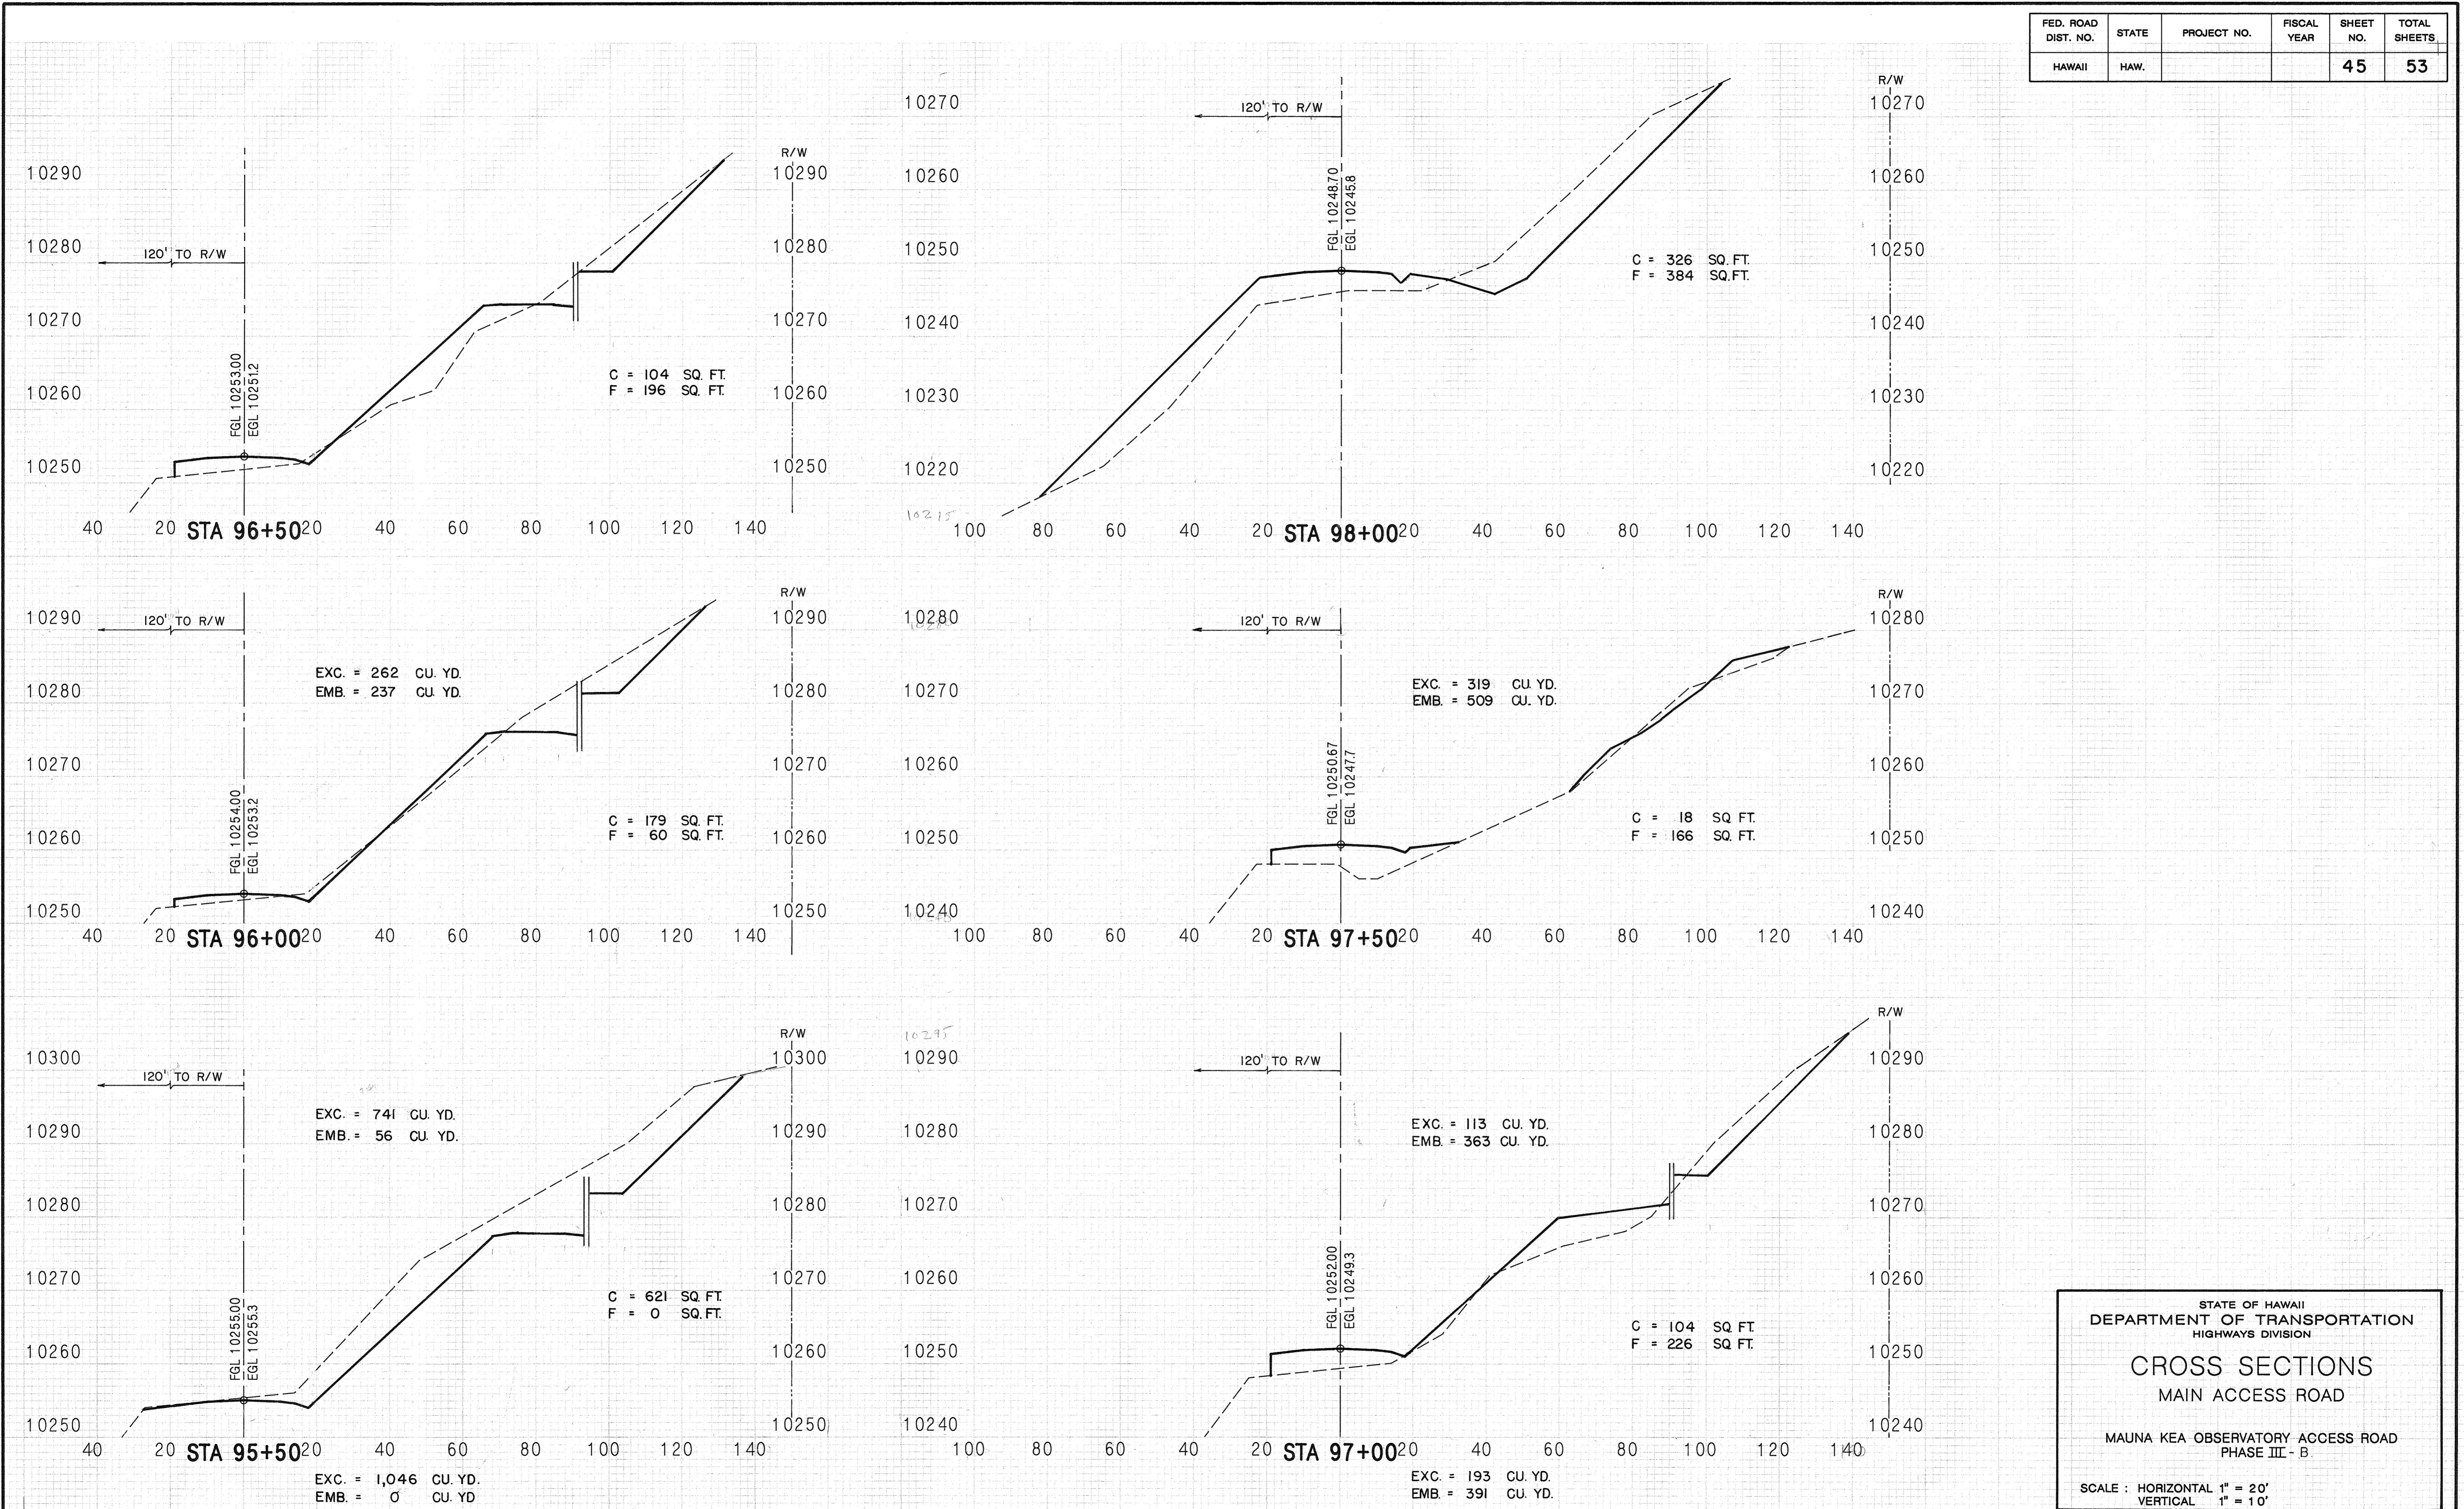

STATE OF HAWAII
DEPARTMENT OF TRANSPORTATION
HIGHWAYS DIVISION


CROSS SECTIONS
MAIN ACCESS ROAD

MAUNA KEA OBSERVATORY ACCESS ROAD
PHASE III - B

SCALE : HORIZONTAL 1" = 20'
1" = 10'

SHEET No. II OF 19 SHEETS

FED. ROAD DIST. NO.	STATE	PROJECT NO.	FISCAL YEAR	SHEET NO.	TOTAL SHEETS
HAWAII	HAW.			46	53

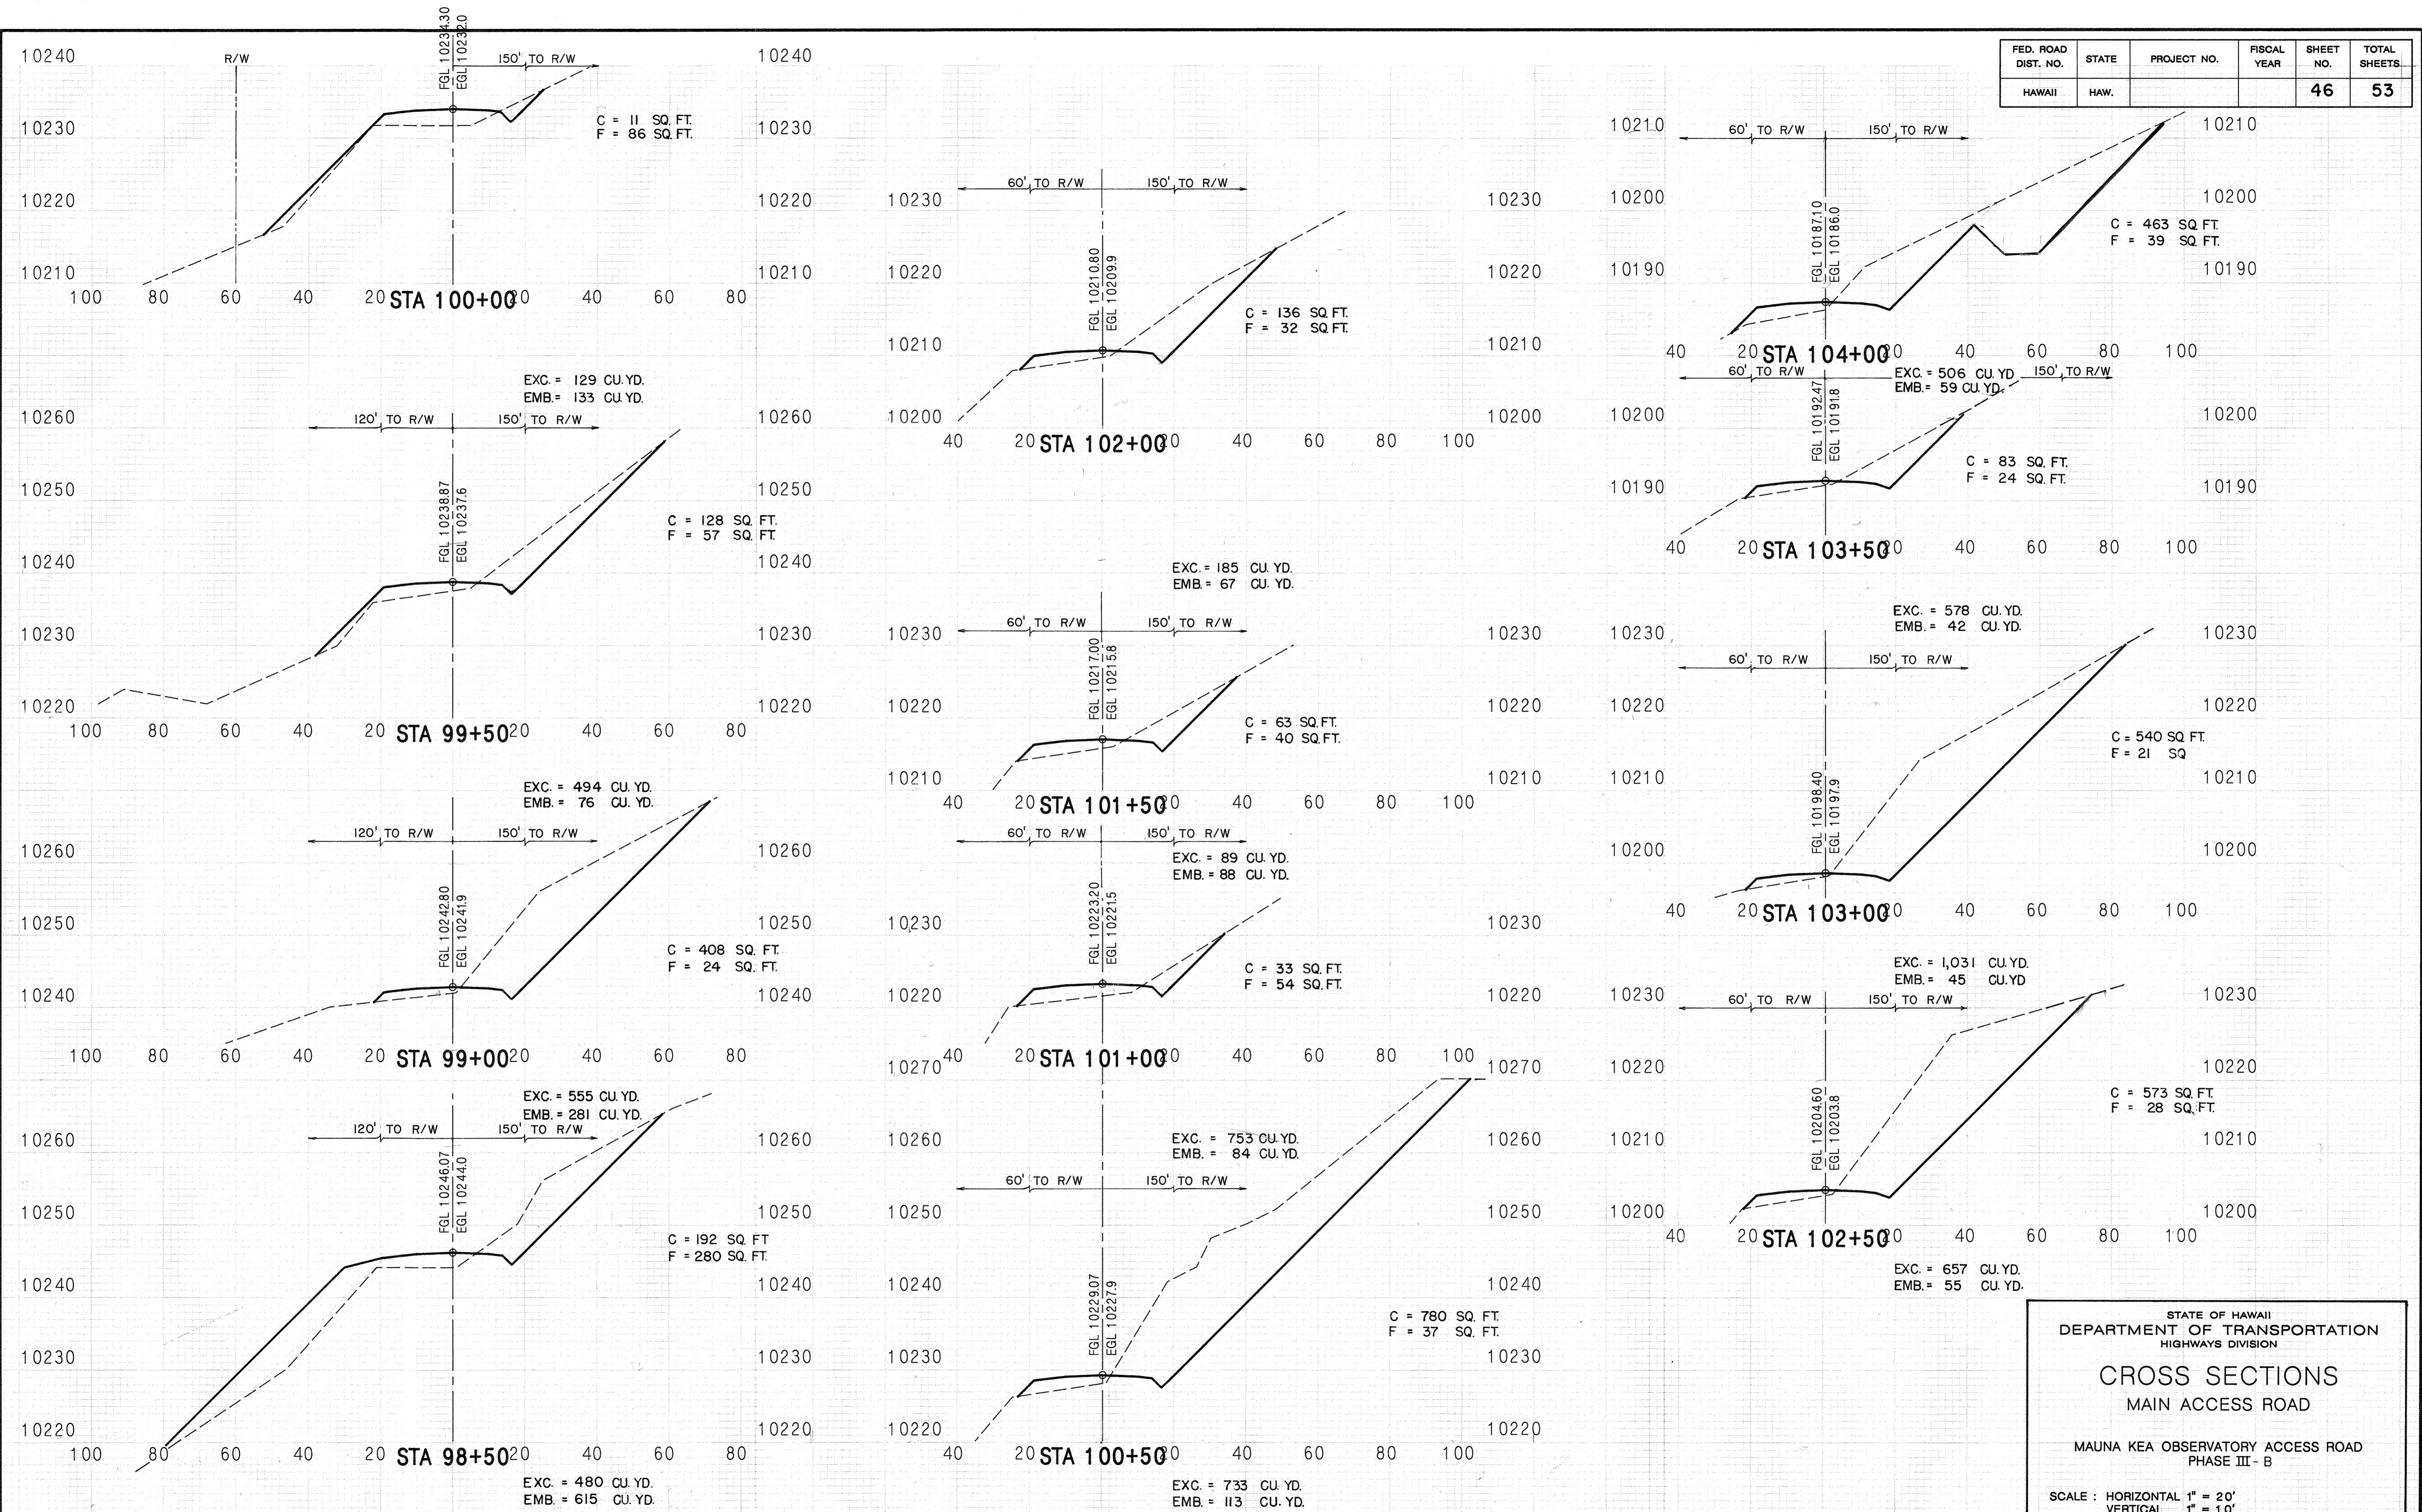

STATE OF HAWAII
DEPARTMENT OF TRANSPORTATION
HIGHWAYS DIVISION


CROSS SECTIONS
MAIN ACCESS ROAD

MAUNA KEA OBSERVATORY ACCESS ROAD
PHASE III - B

SCALE : HORIZONTAL 1" = 20'
1" = 10'

SHEET No. 12 OF 19 SHEETS

FED. ROAD DIST. NO.	STATE	PROJECT NO.	FISCAL YEAR	SHEET NO.	TOTAL SHEETS
HAWAII	HAW.			47	53

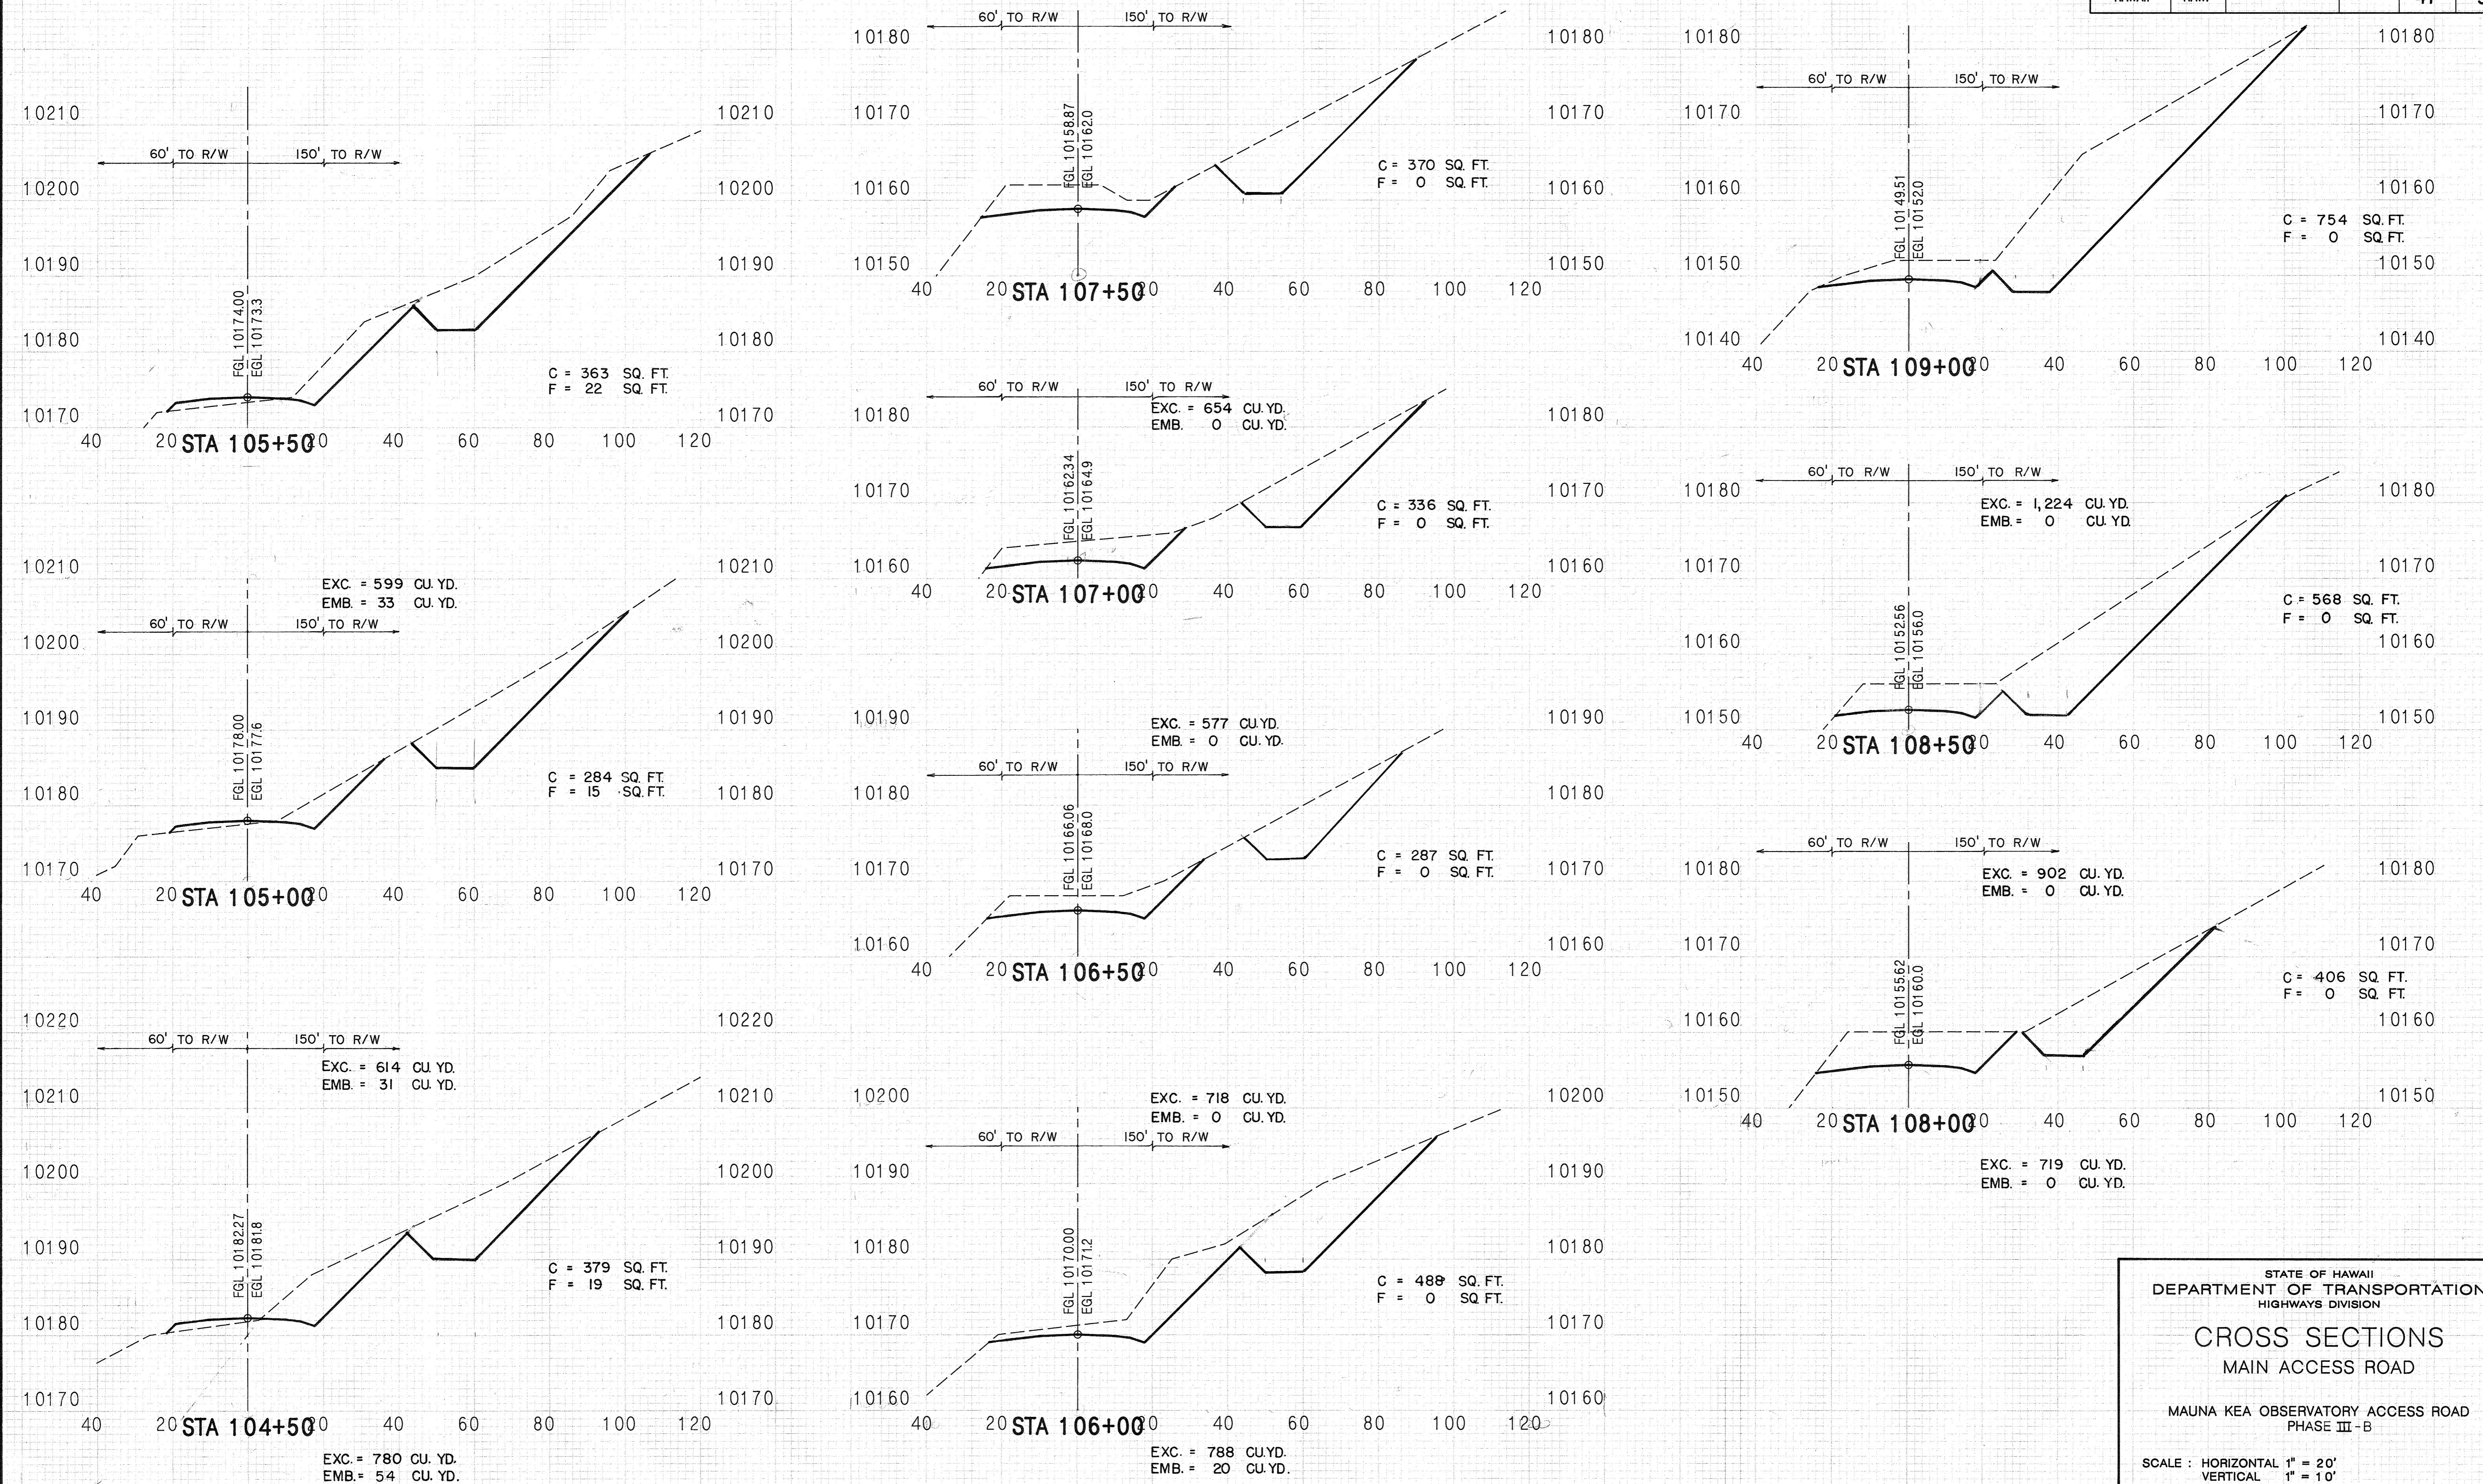

STATE OF HAWAII
DEPARTMENT OF TRANSPORTATION
HIGHWAYS DIVISION


CROSS SECTIONS
MAIN ACCESS ROAD

MAUNA KEA OBSERVATORY ACCESS ROAD
PHASE III-B

SCALE : HORIZONTAL 1" = 20'
1" = 10'

SHEET No. 13 OF 19 SHEETS

FED. ROAD DIST. NO.	STATE	PROJECT NO.	FISCAL YEAR	SHEET NO.	TOTAL SHEETS
HAWAII	HAW.			48	53

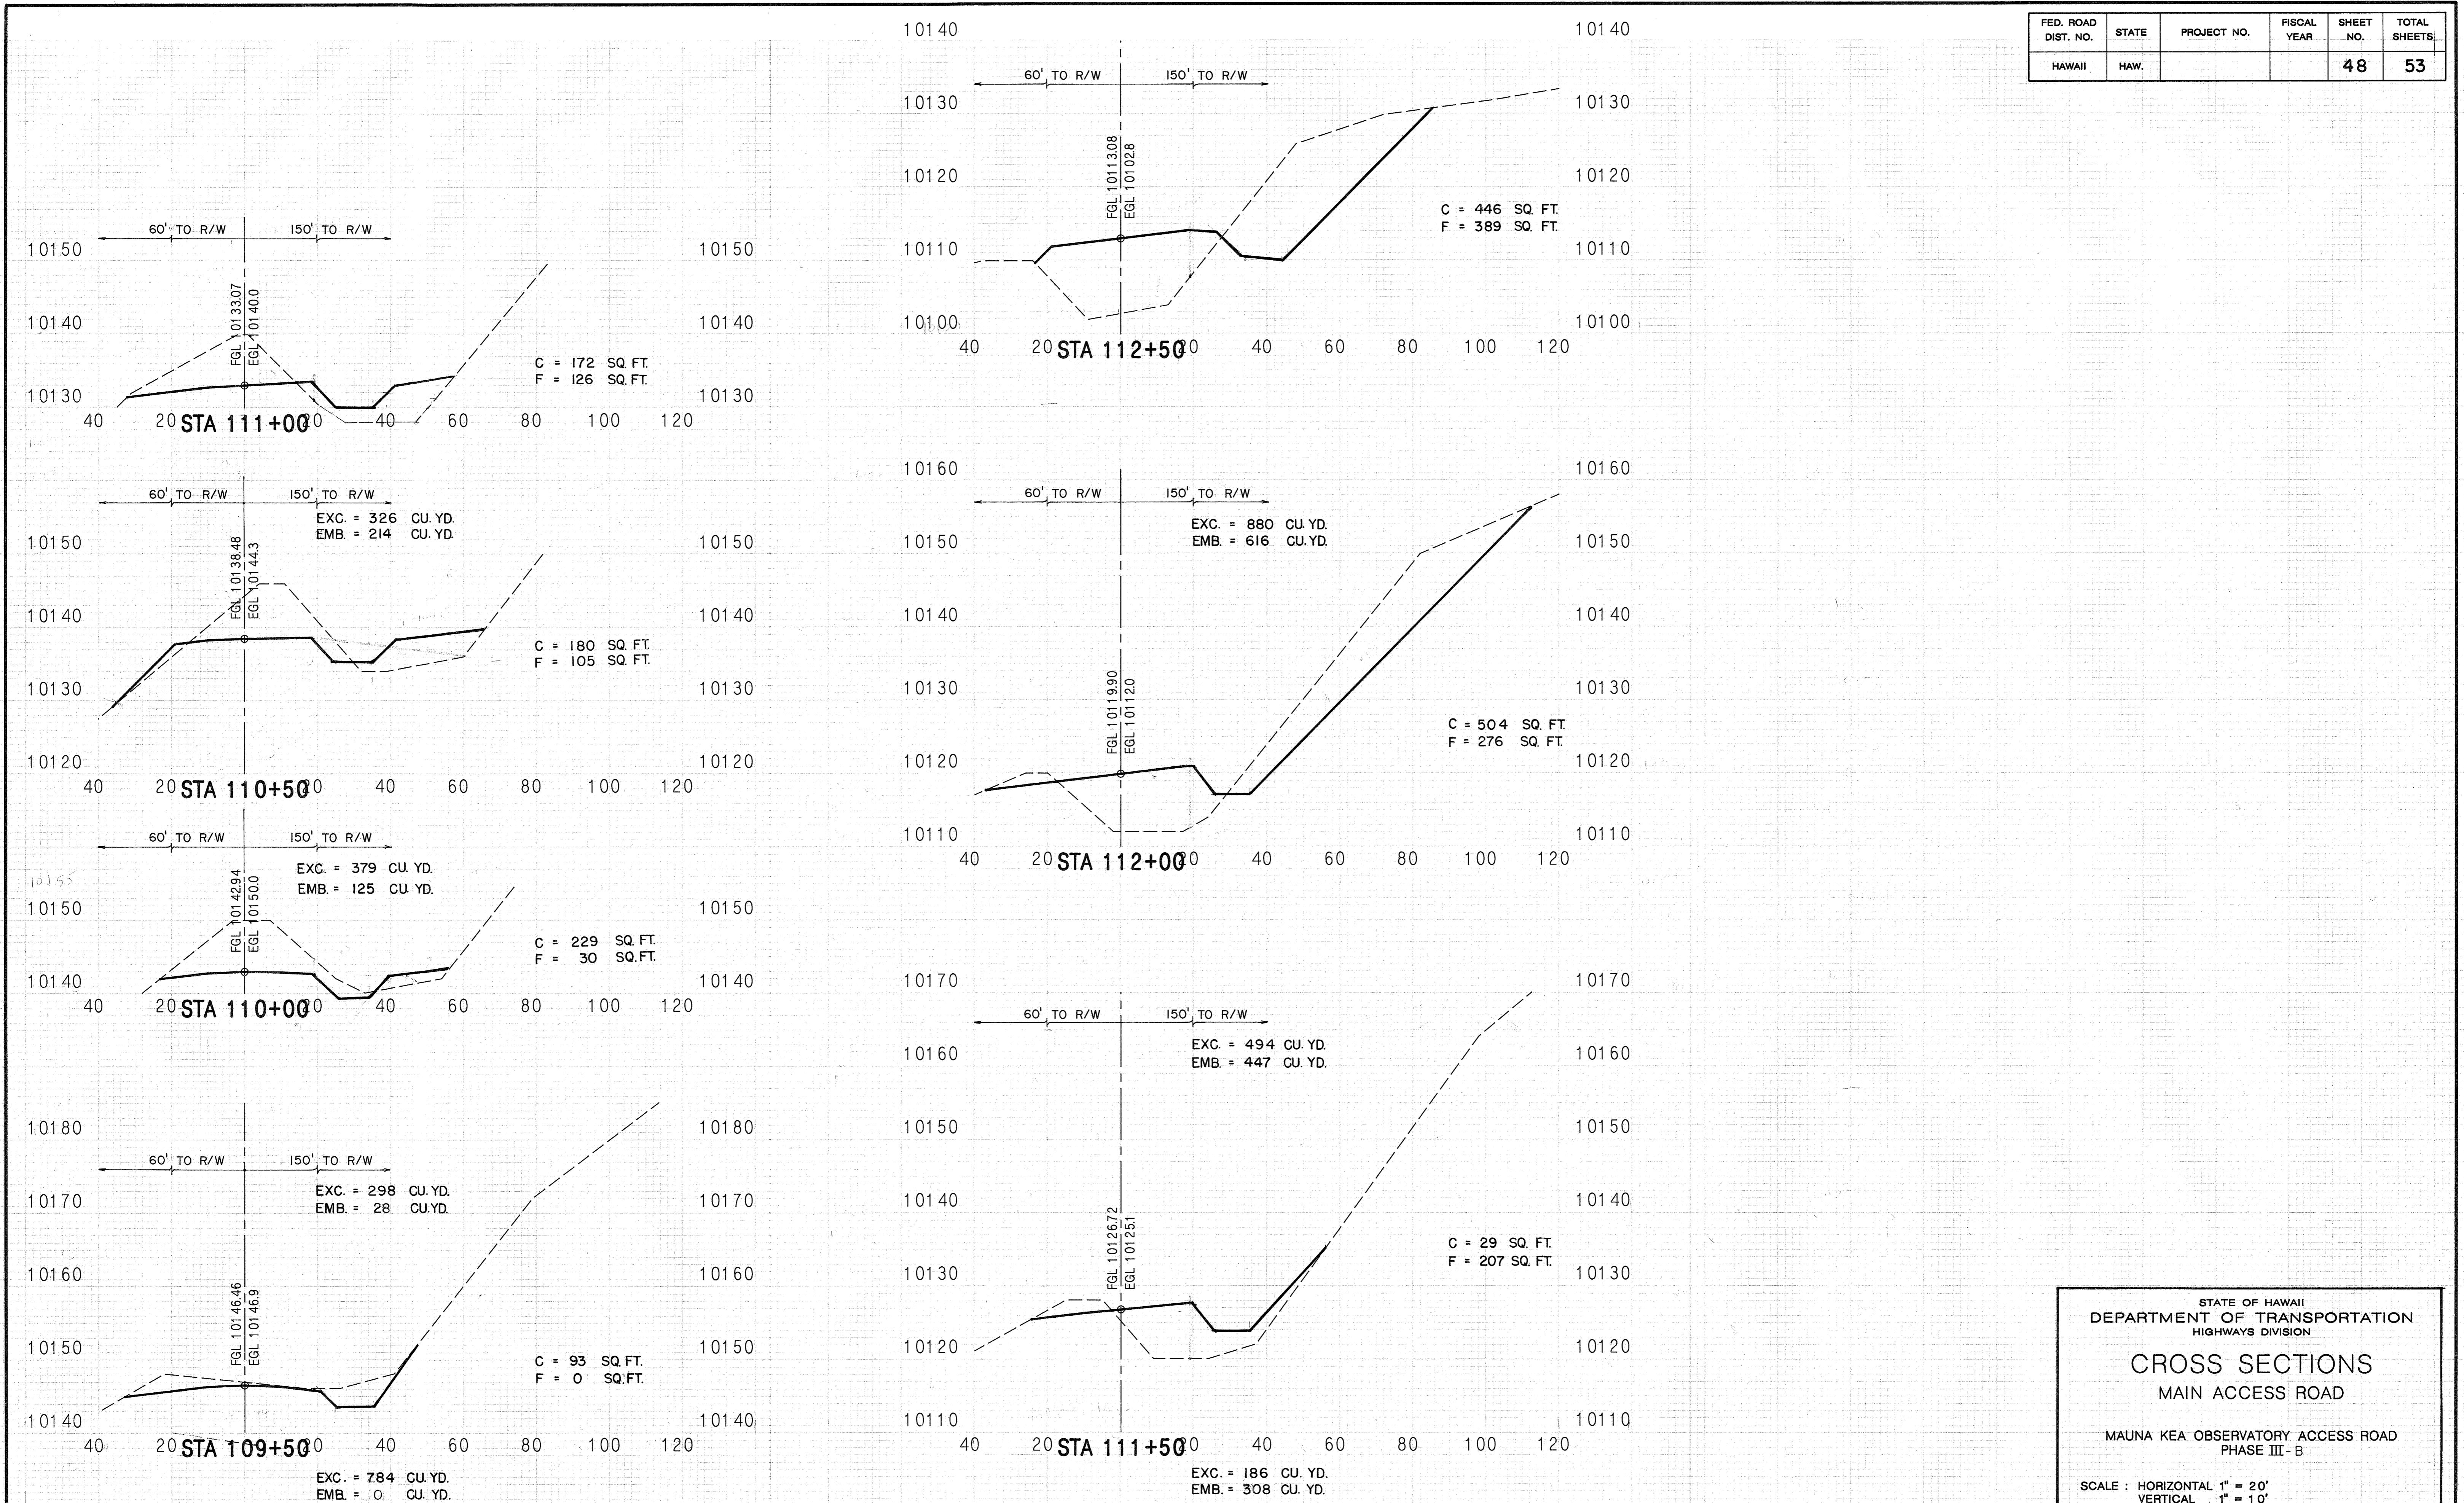

STATE OF HAWAII
DEPARTMENT OF TRANSPORTATION
HIGHWAYS DIVISION




CROSS SECTIONS
MAIN ACCESS ROAD

MAUNA KEA OBSERVATORY ACCESS ROAD
PHASE III-B




SCALE : HORIZONTAL 1" = 20'
1" = 10'

SHEET No. 14 OF 19 SHEETS

FED. ROAD DIST. NO.	STATE	PROJECT NO.	FISCAL YEAR	SHEET NO.	TOTAL SHEETS
HAWAII	HAW.			49	53

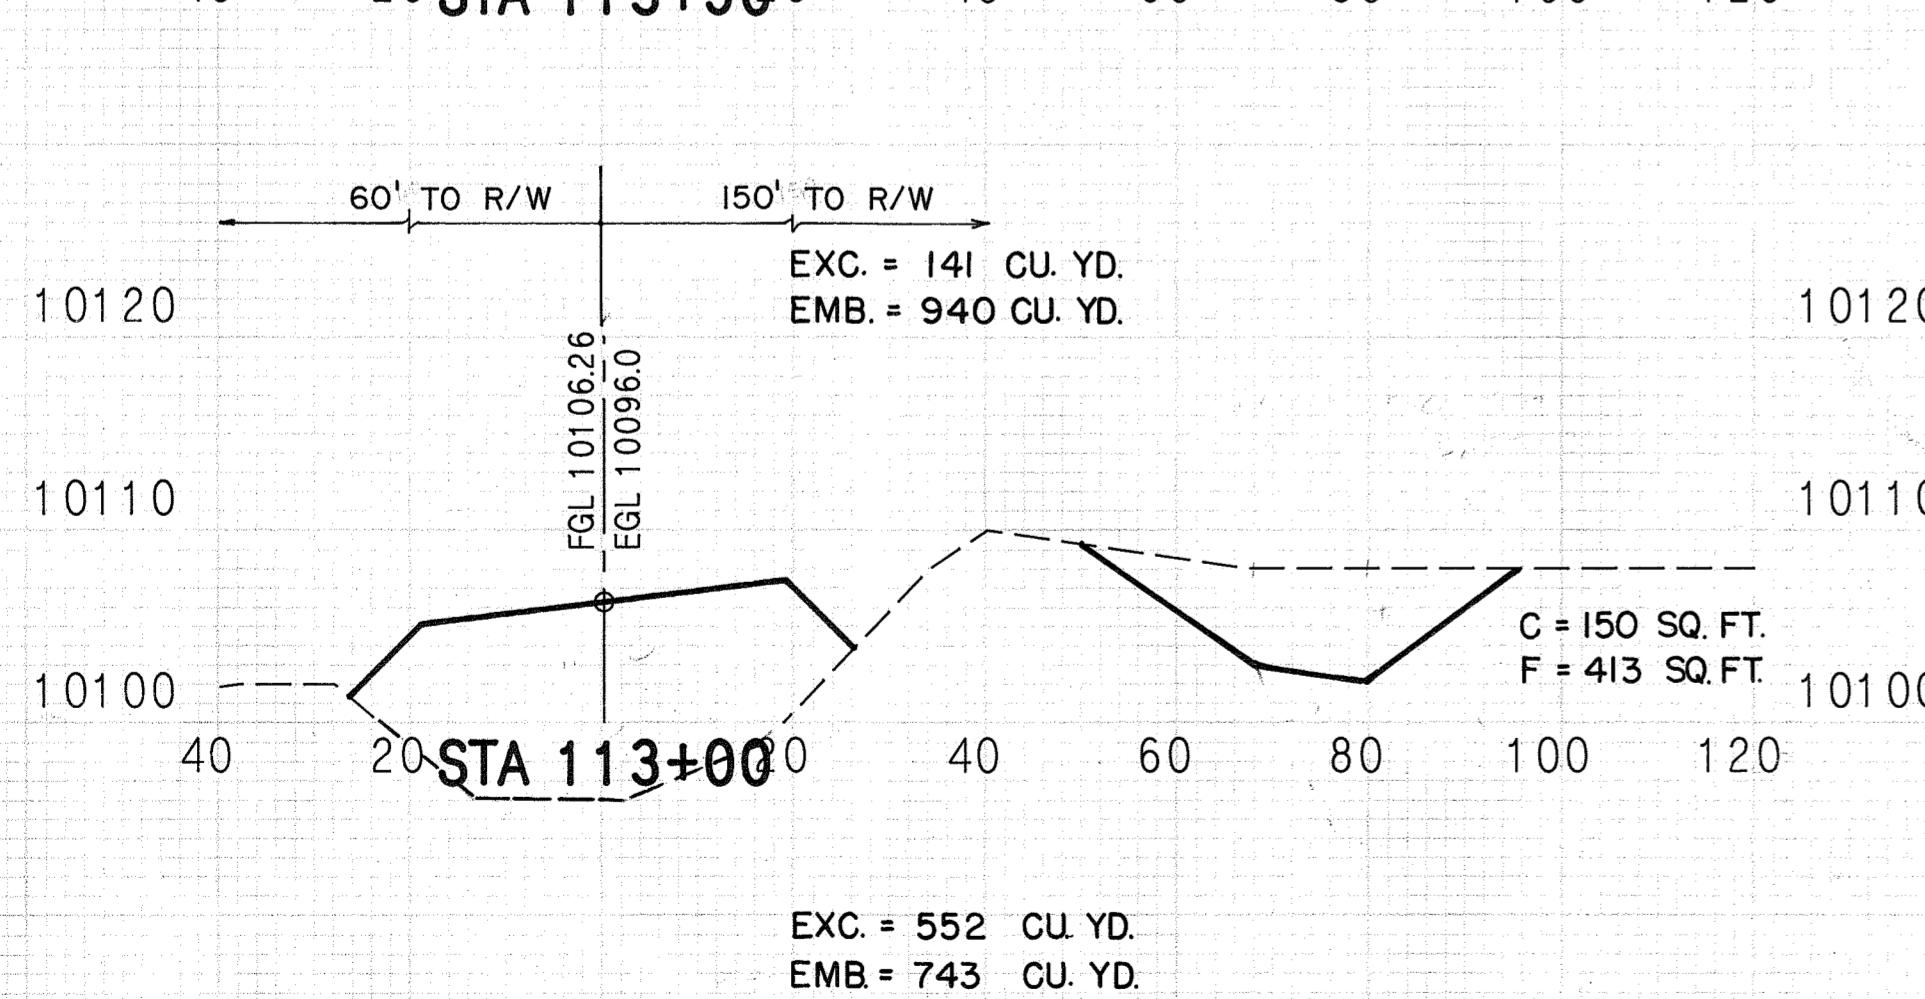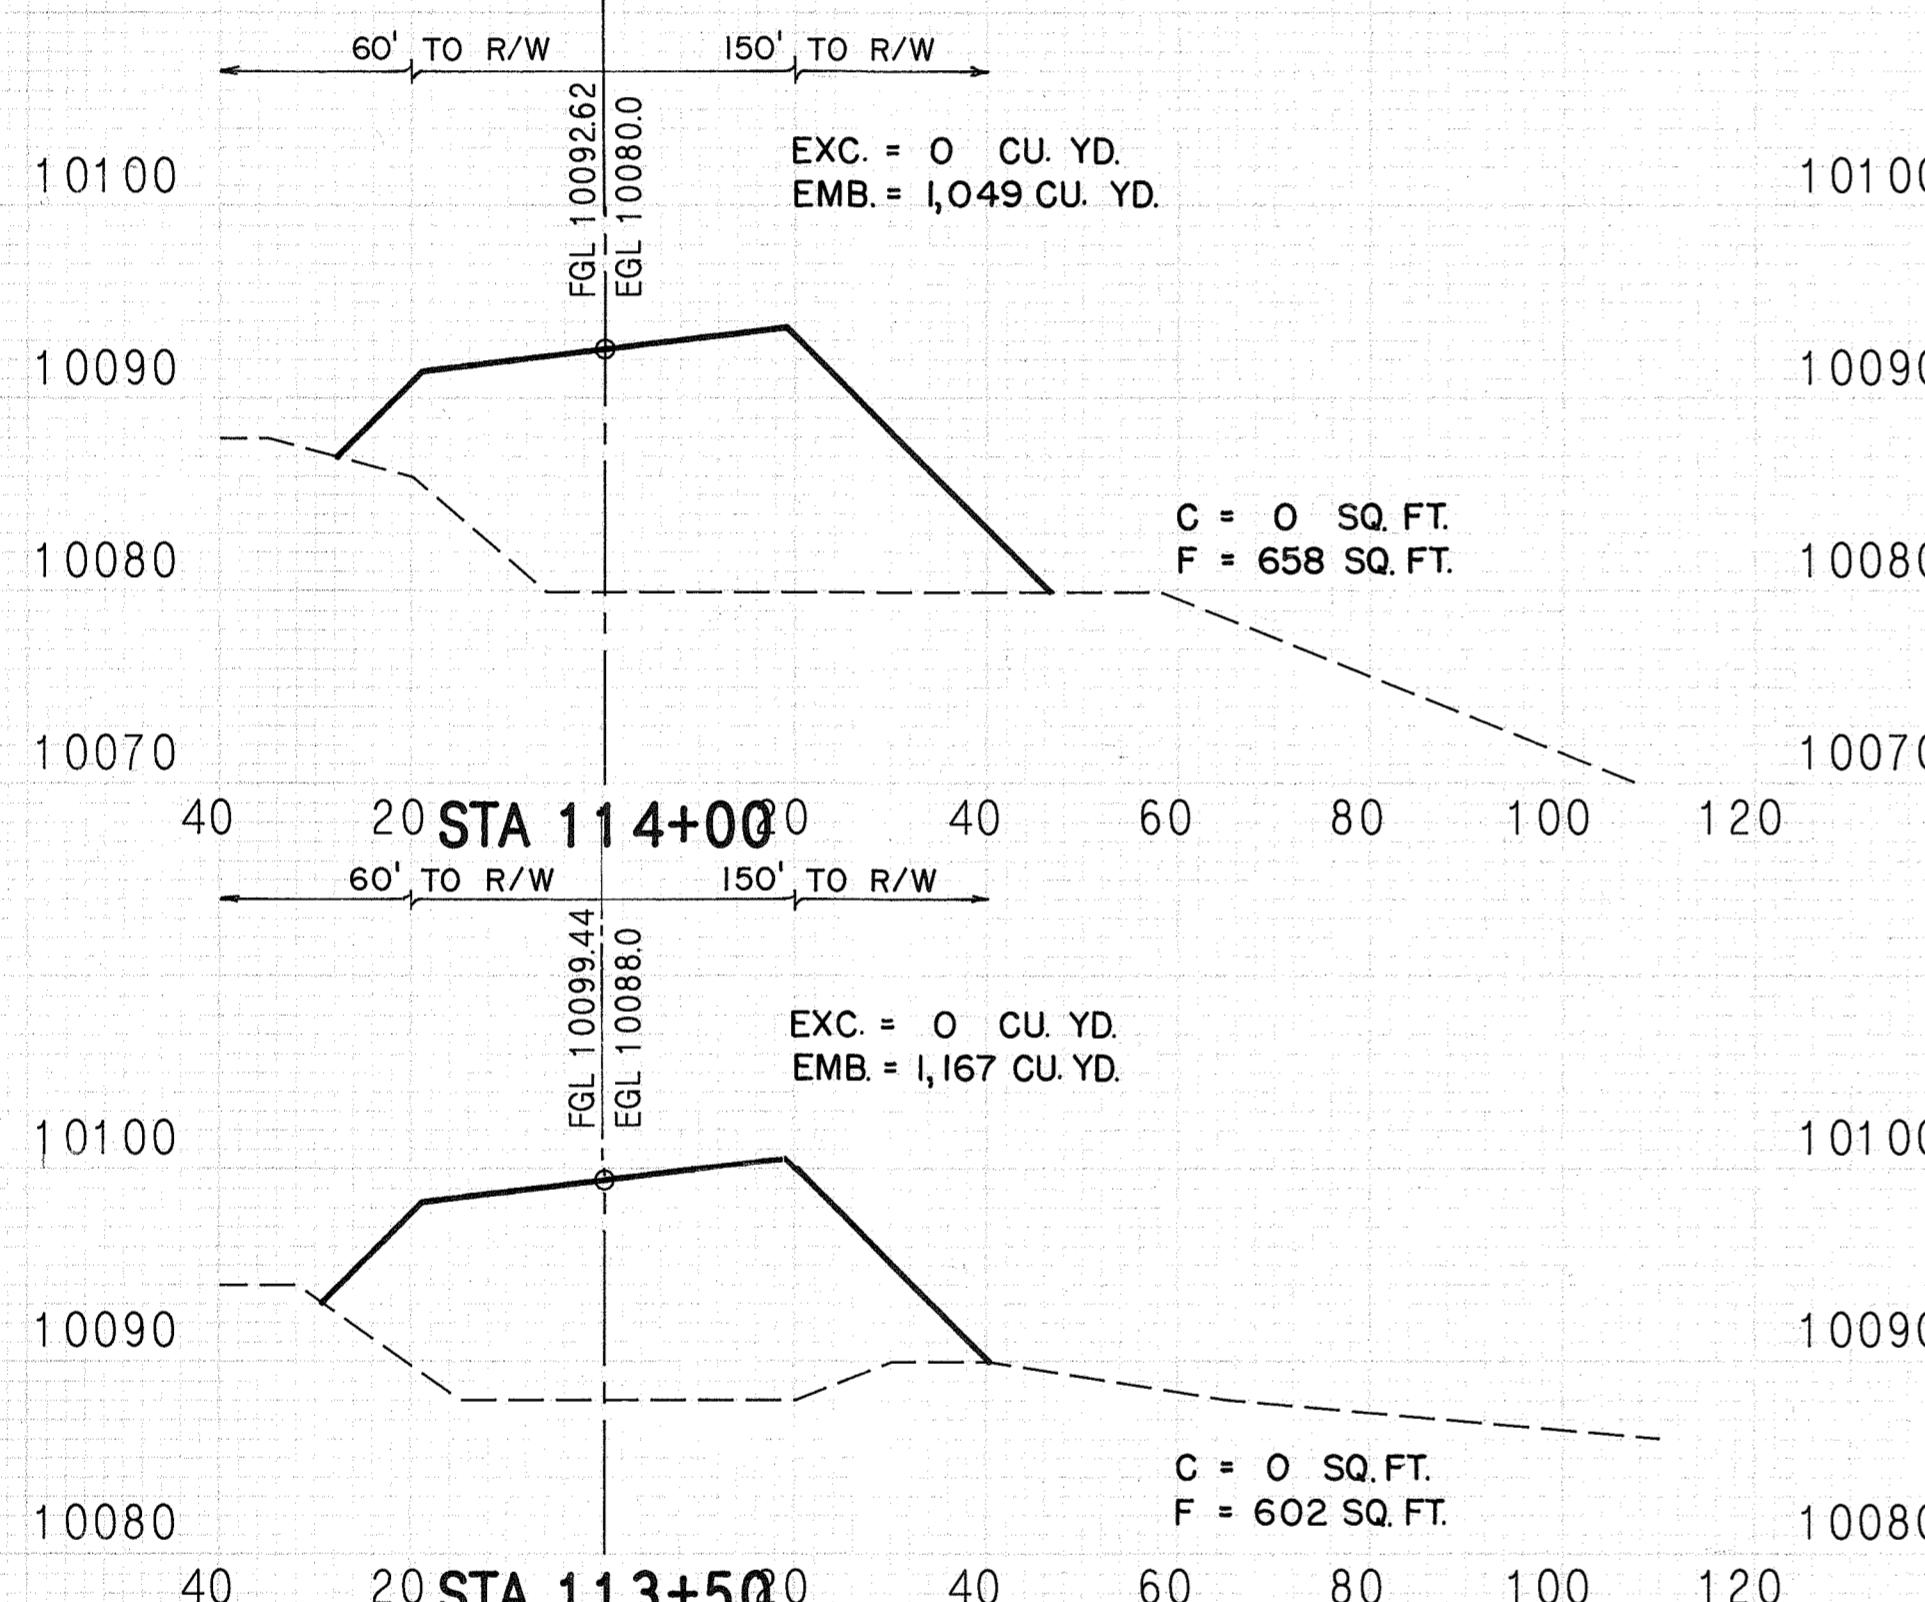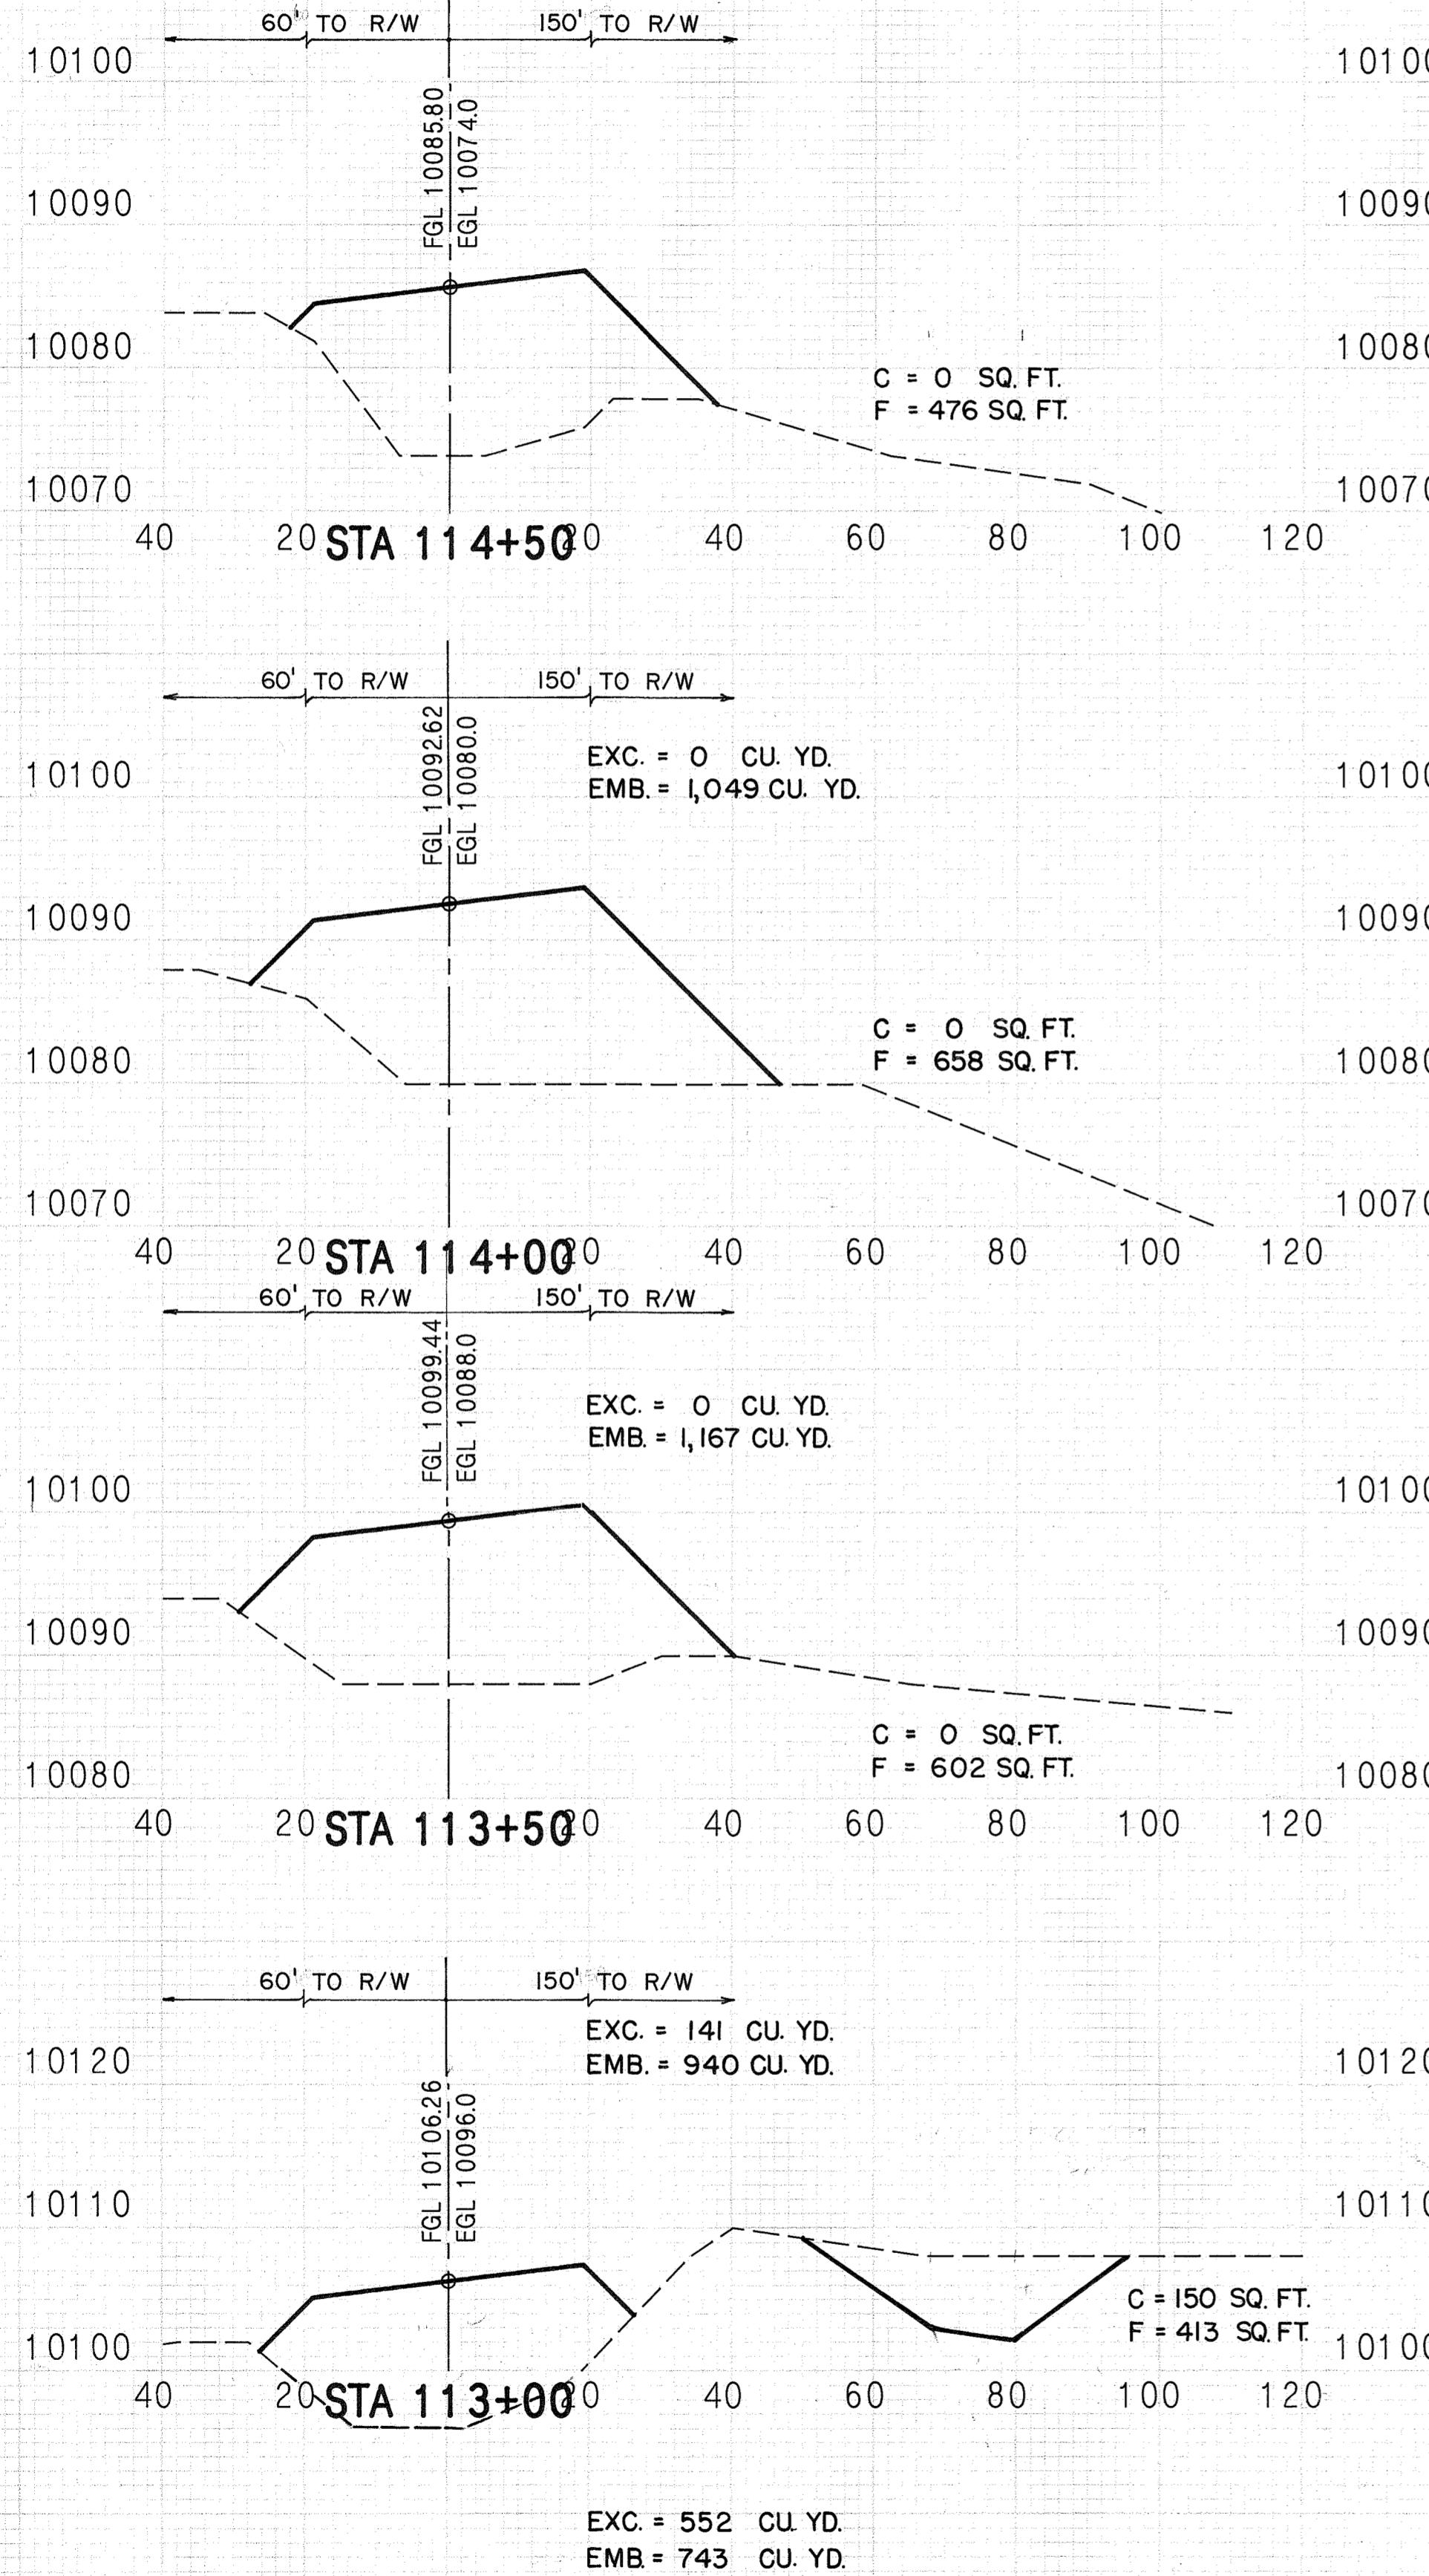

EXC. = 0 CU.YD.
EMB. = 1,167 CU.YD.

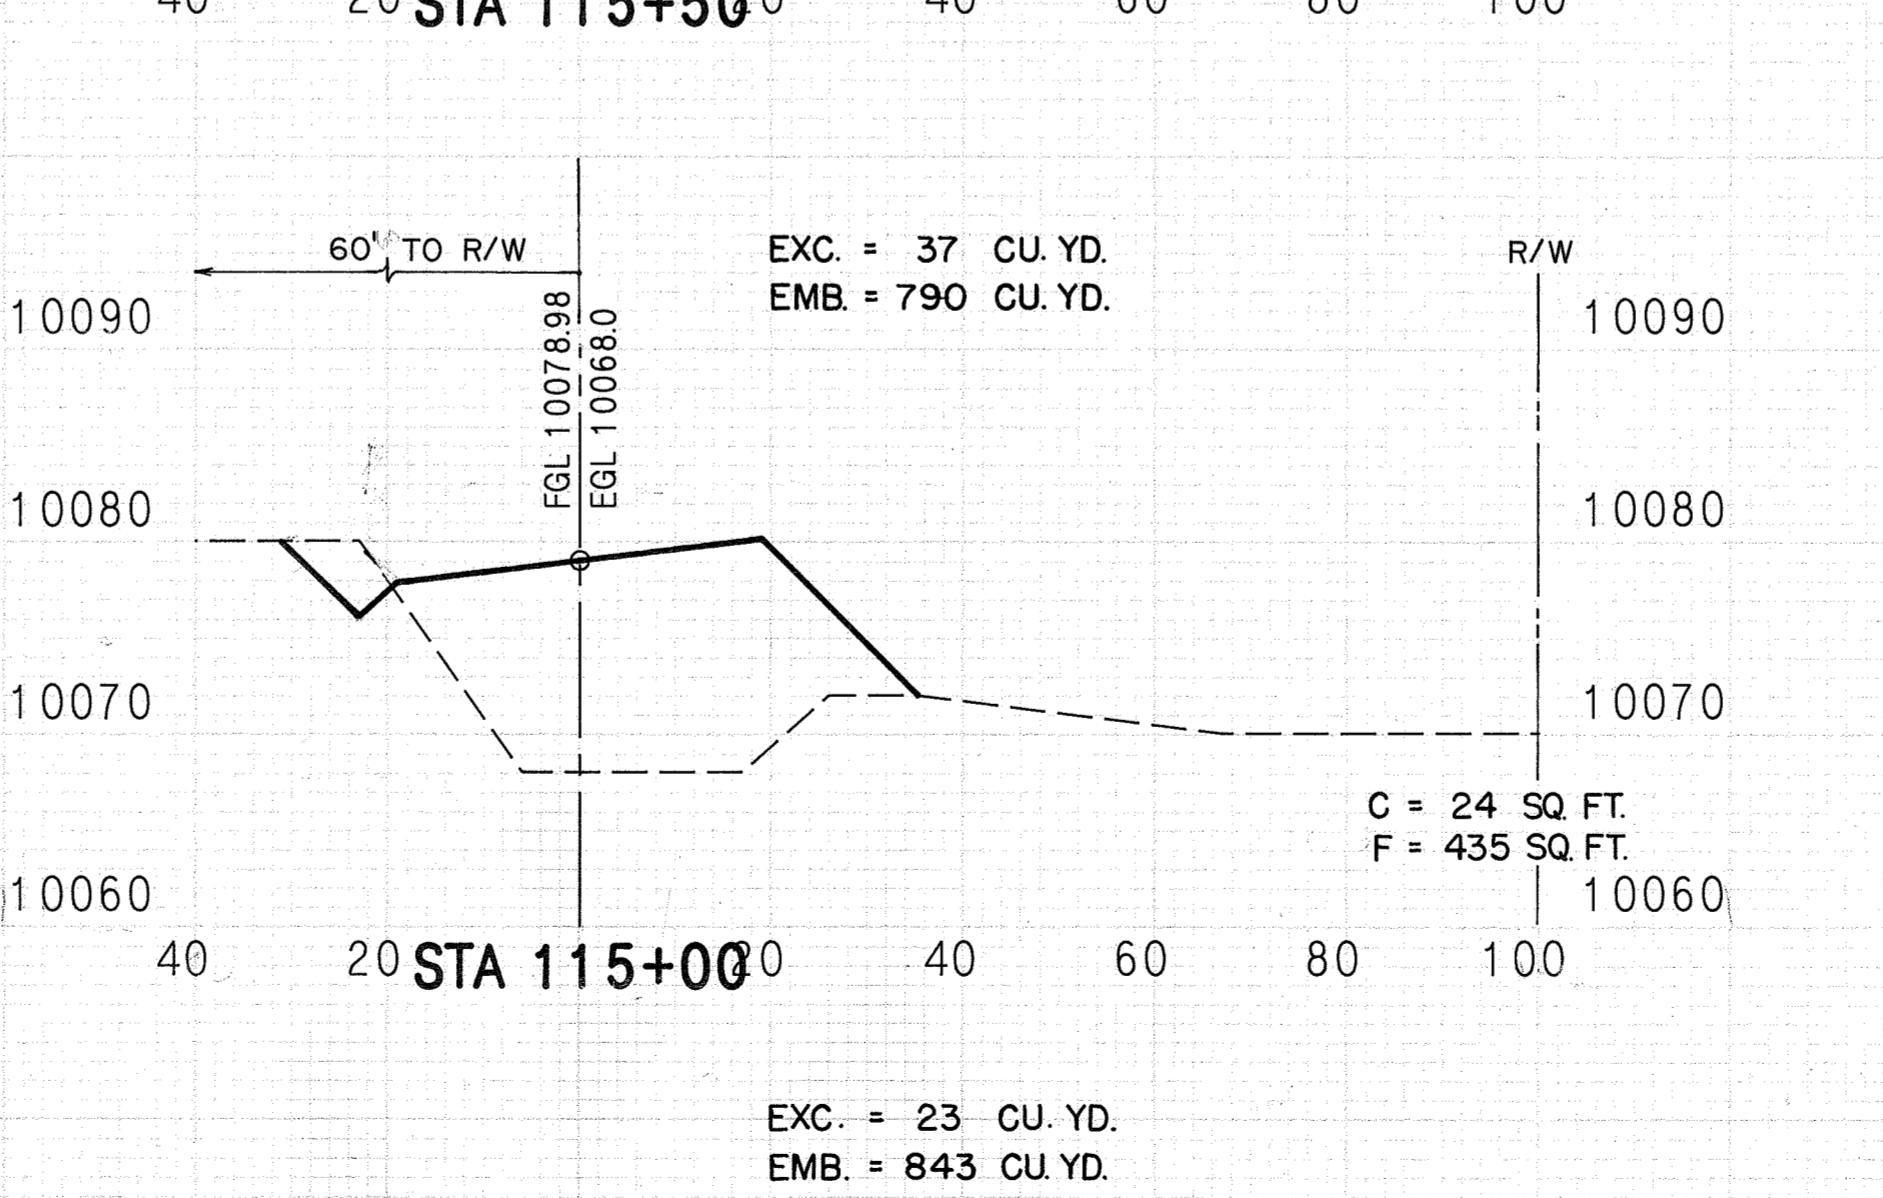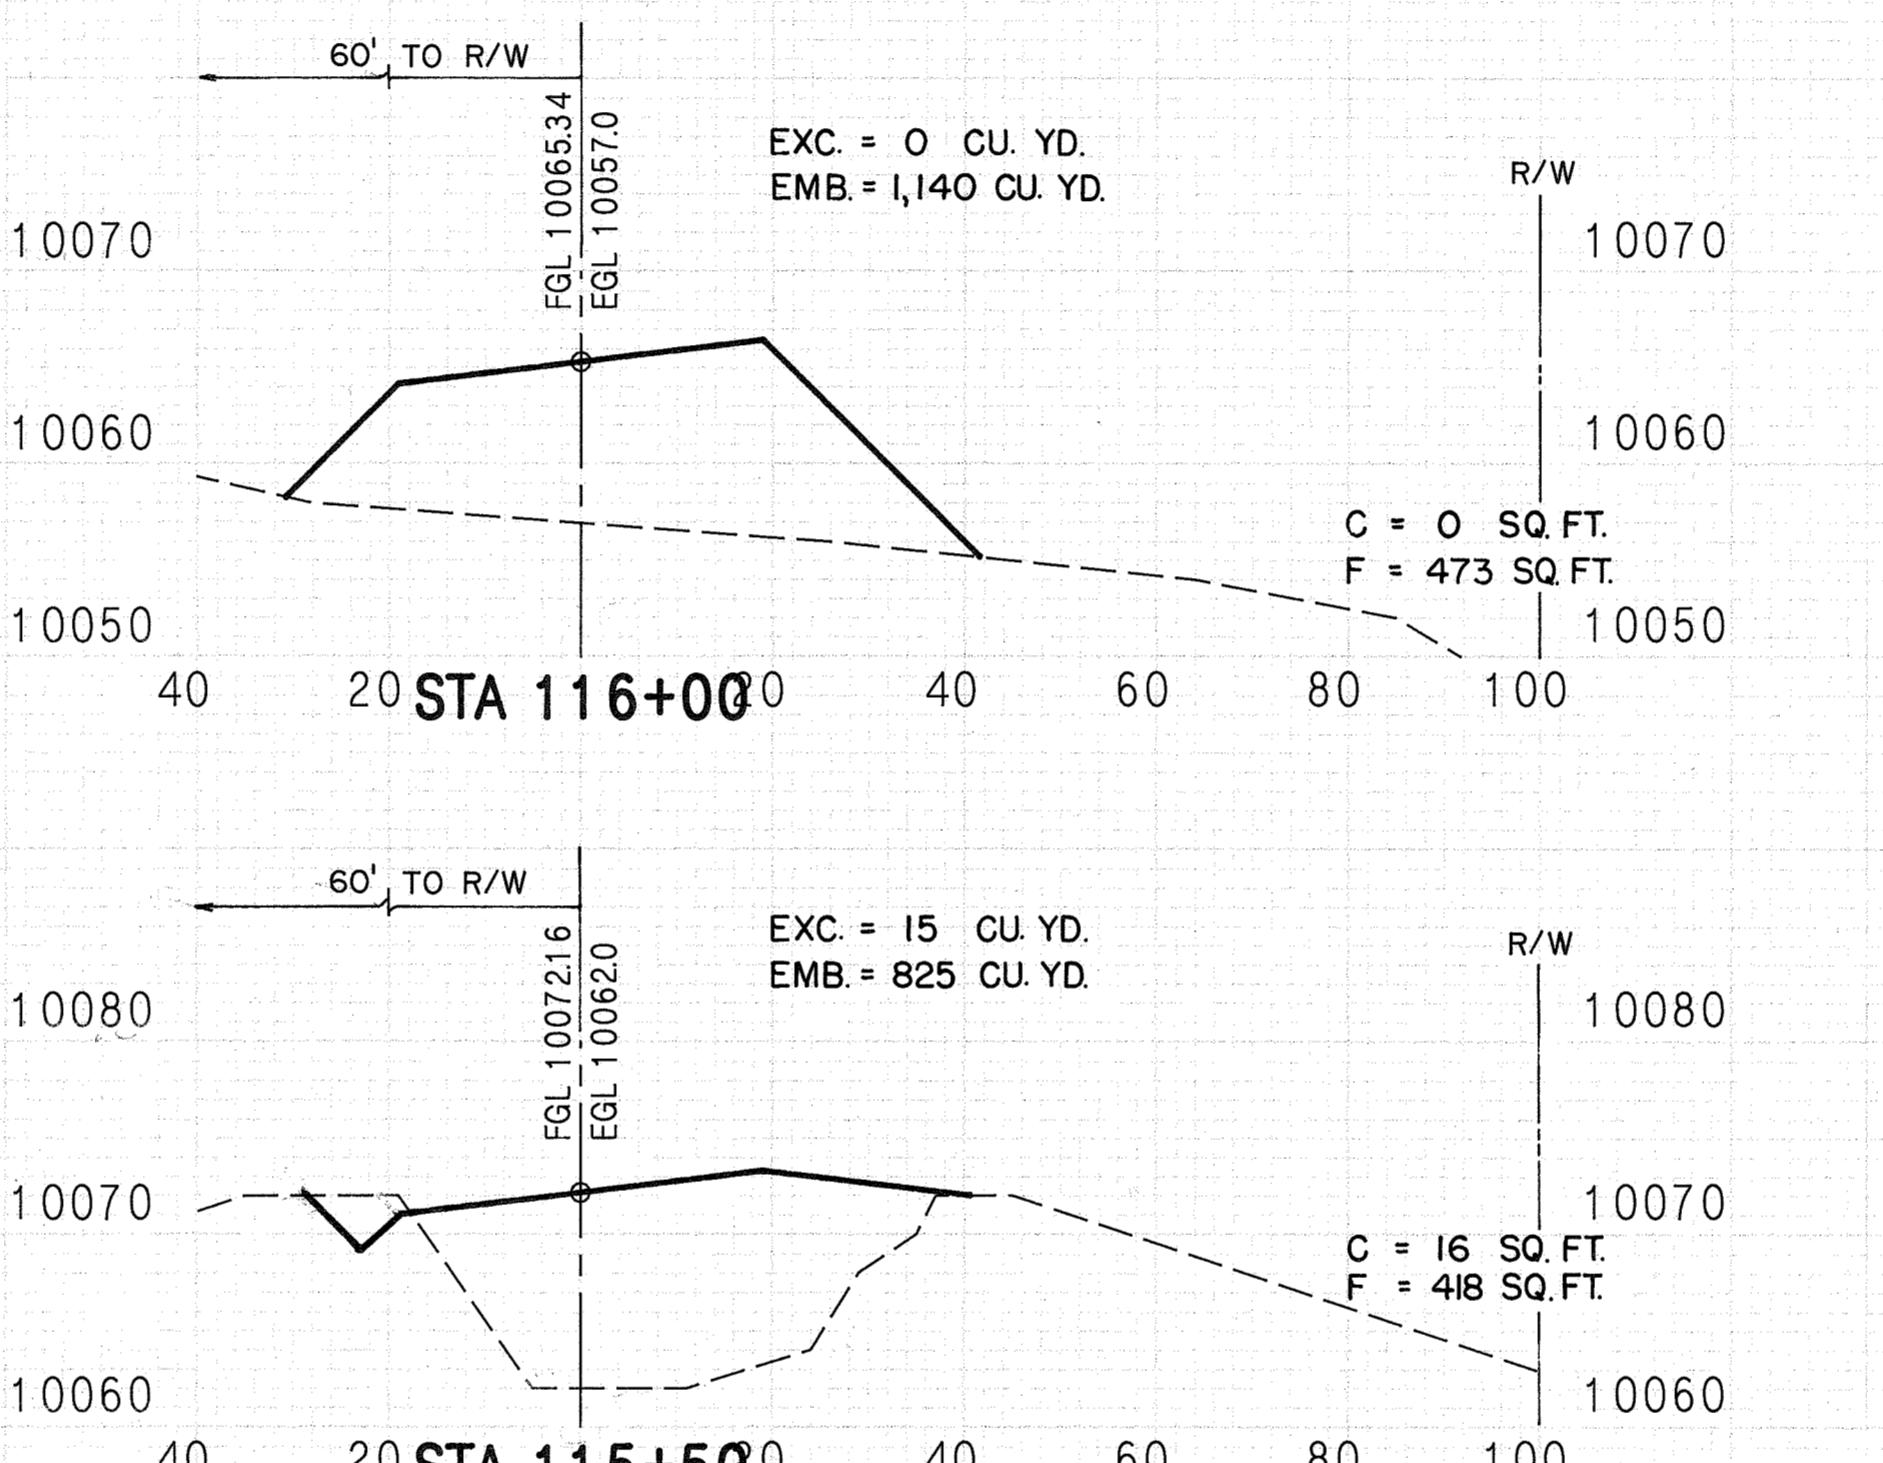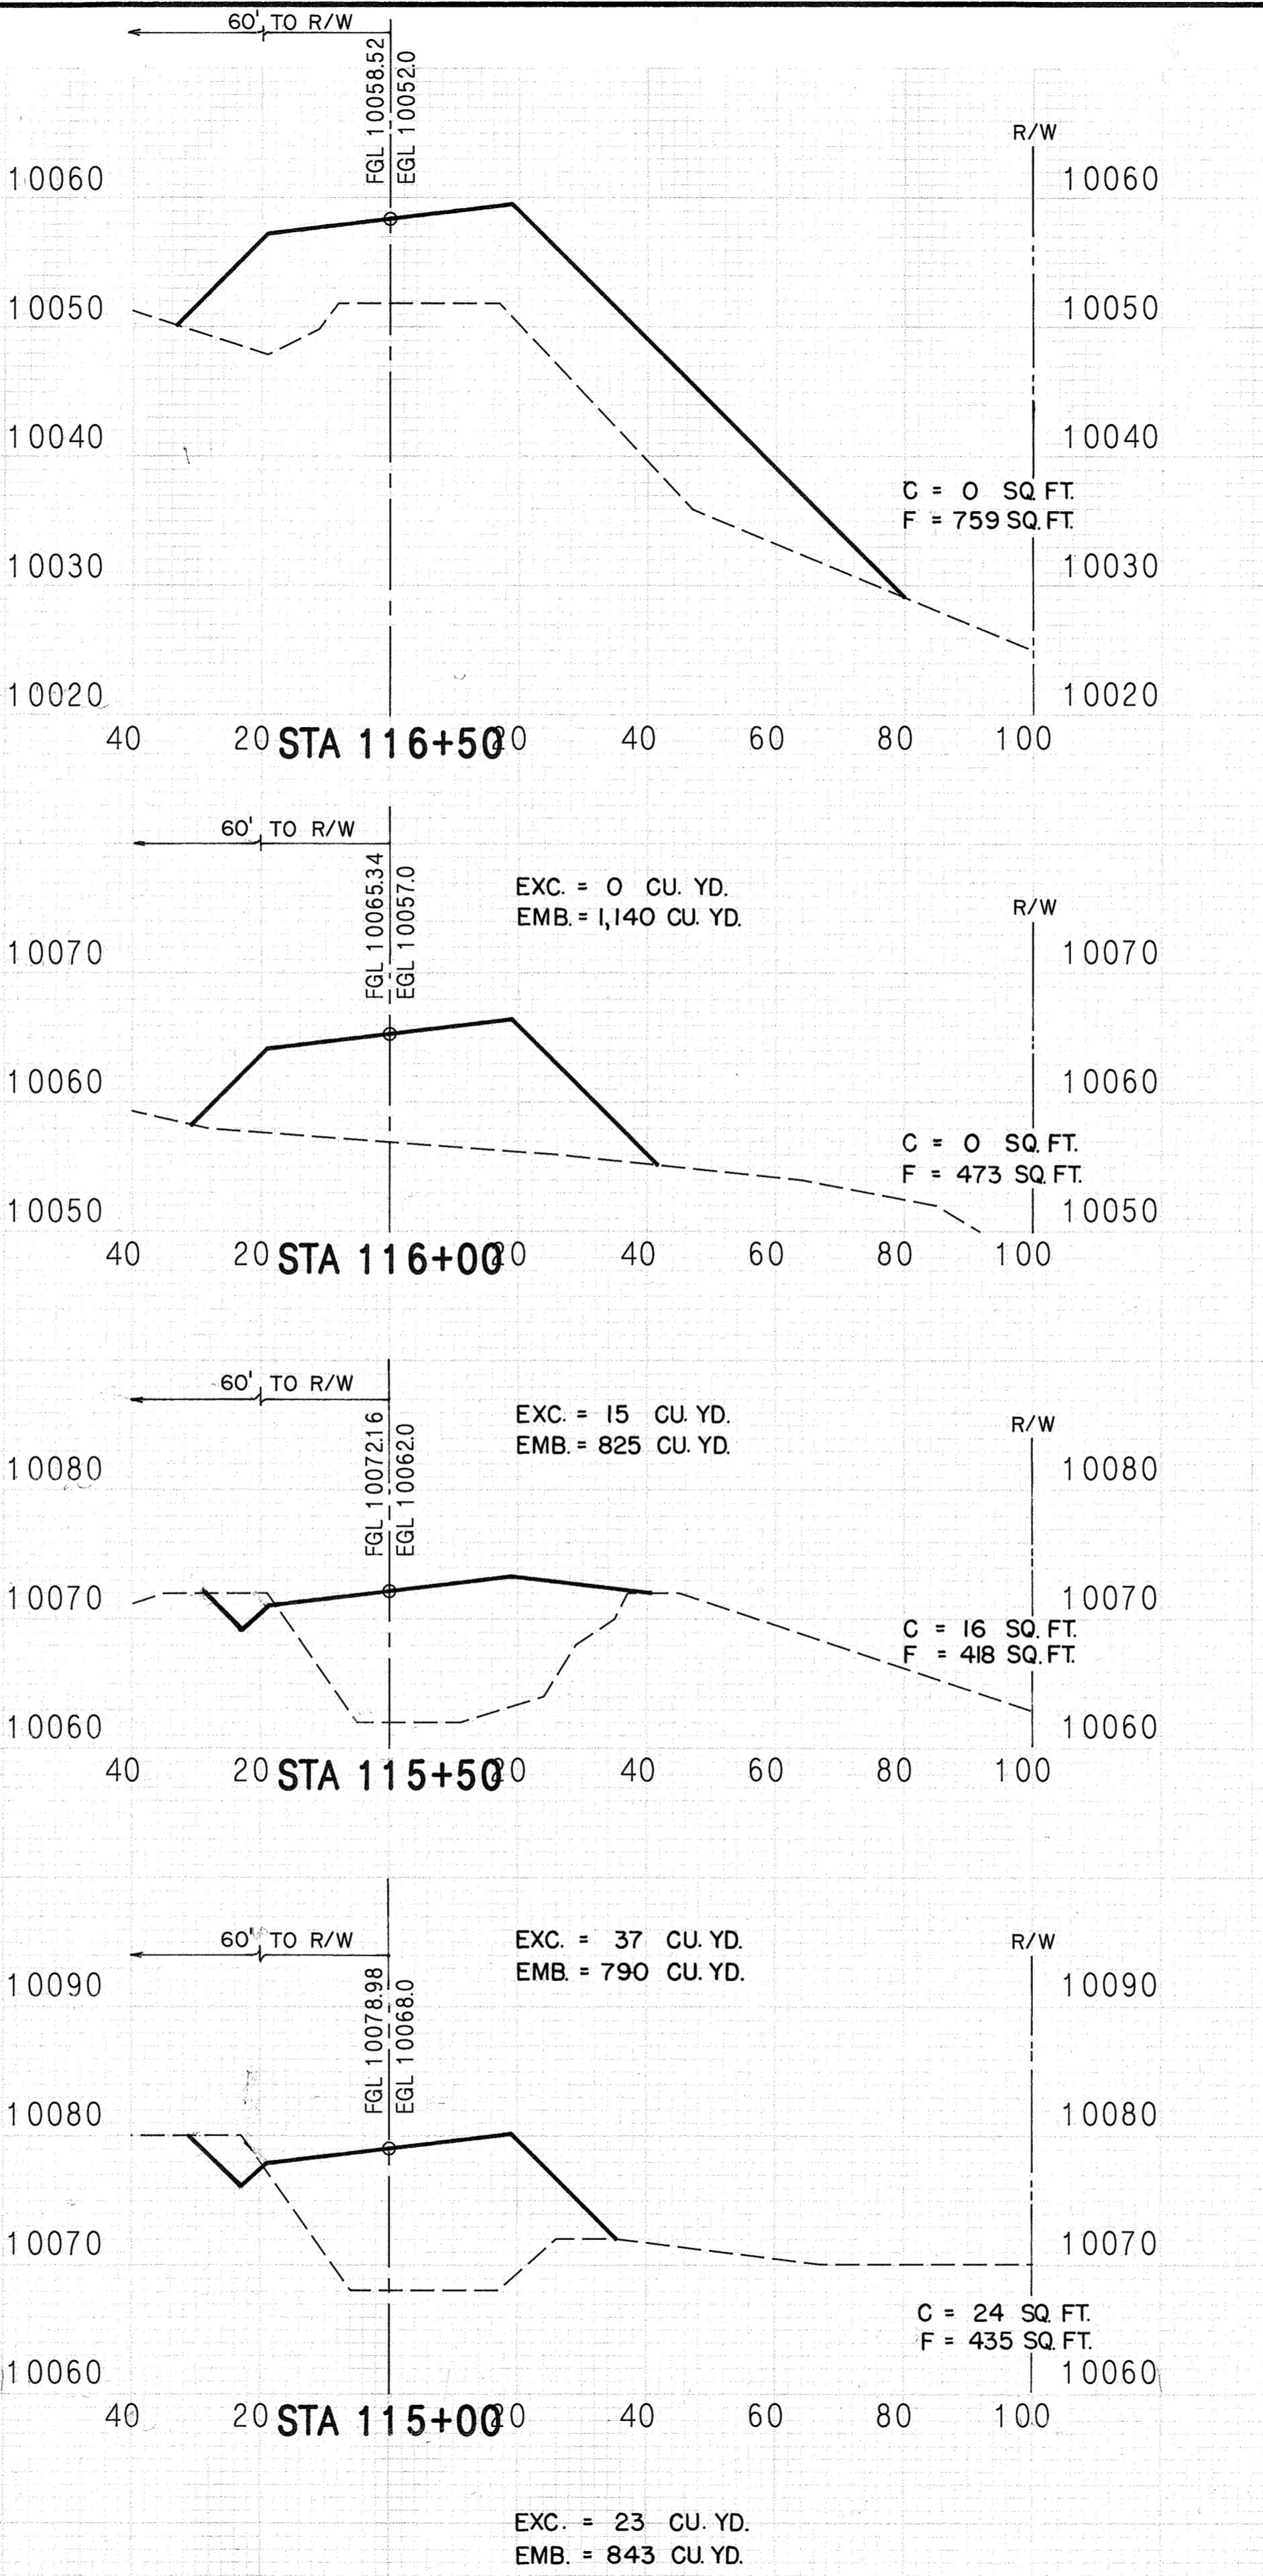

EXC. = 15 CU.YD.
EMB. = 825 CU.YD.

EXC. = 37 CU.YD.
EMB. = 790 CU.YD.

C = 24 SQ.FT.
F = 435 SQ.FT.

STATE OF HAWAII
DEPARTMENT OF TRANSPORTATION
HIGHWAYS DIVISION


CROSS SECTIONS
MAIN ACCESS ROAD

MAUNA KEA OBSERVATORY ACCESS ROAD
PHASE III-B


SCALE : HORIZONTAL 1" = 20'
1" = 10'

SHEET No. 15 OF 19 SHEETS

FED. ROAD DIST. NO.	STATE	PROJECT NO.	FISCAL YEAR	HEET NO.	TOTAL SHEETS
HAWAII	HAW.			50	53

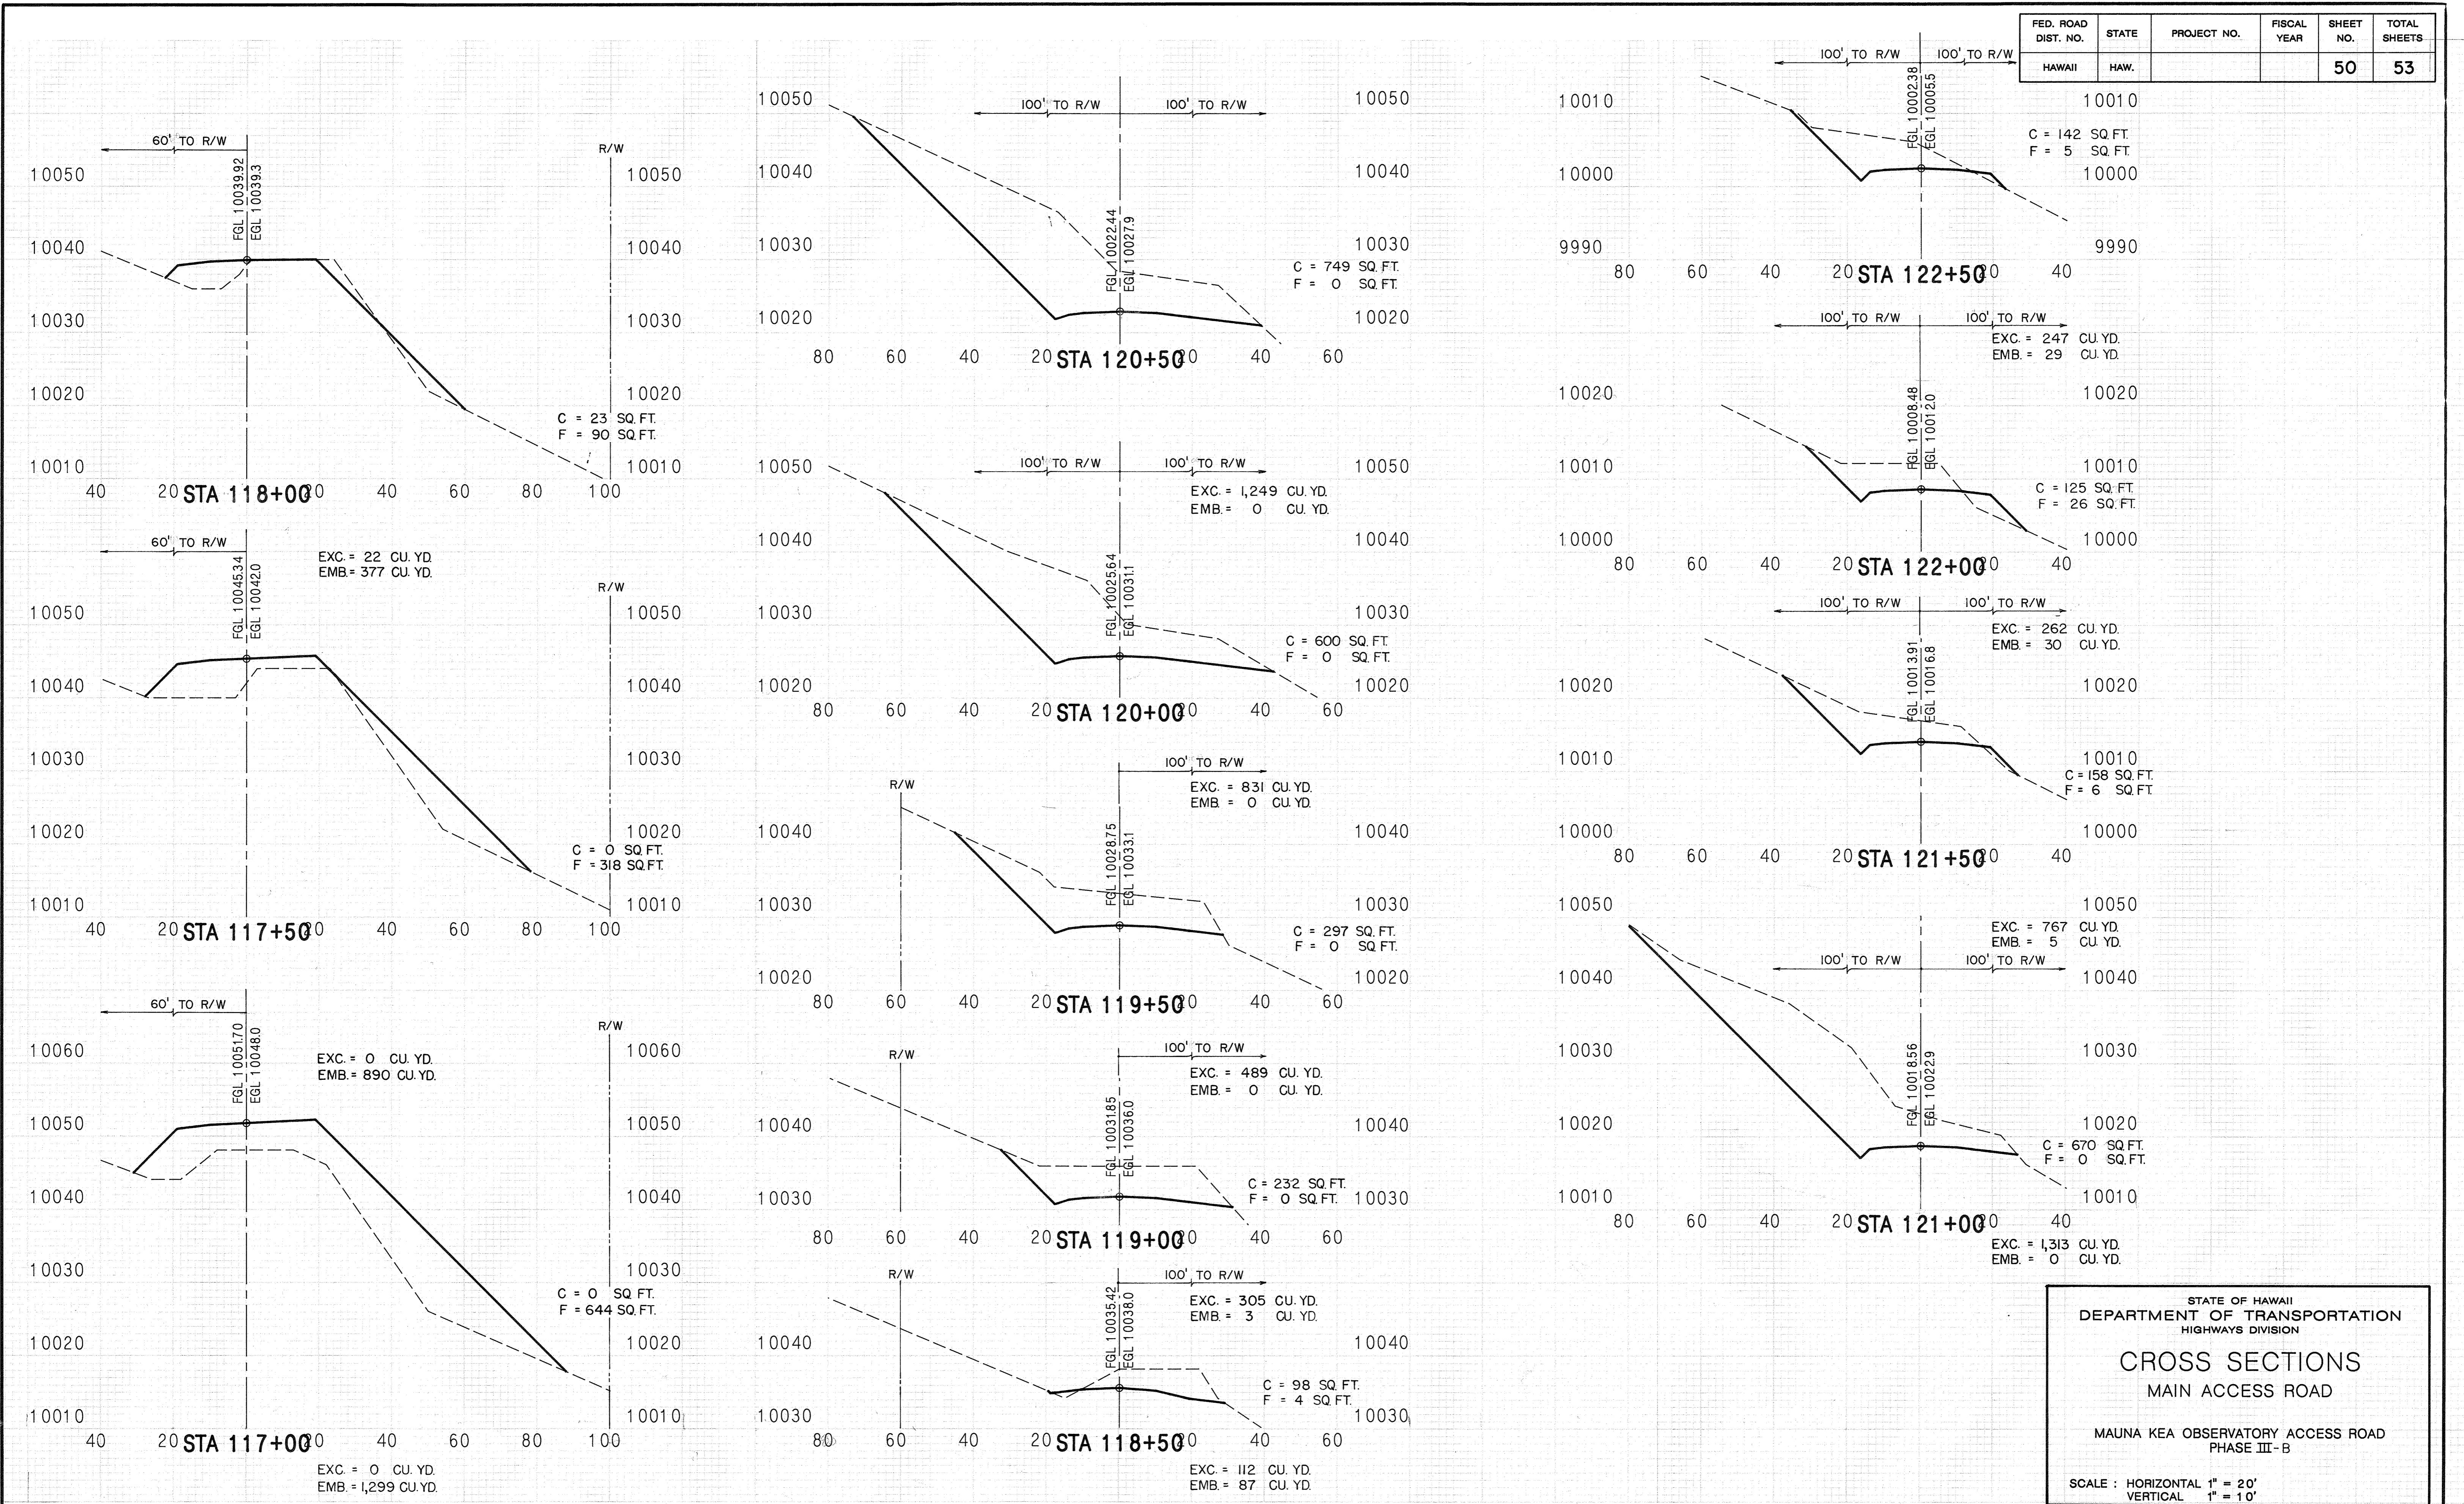


FED. ROAD DIST. NO.	STATE	PROJECT NO.	FISCAL YEAR	SHEET NO.	TOTAL SHEETS
HAWAII	HAW.			51	53


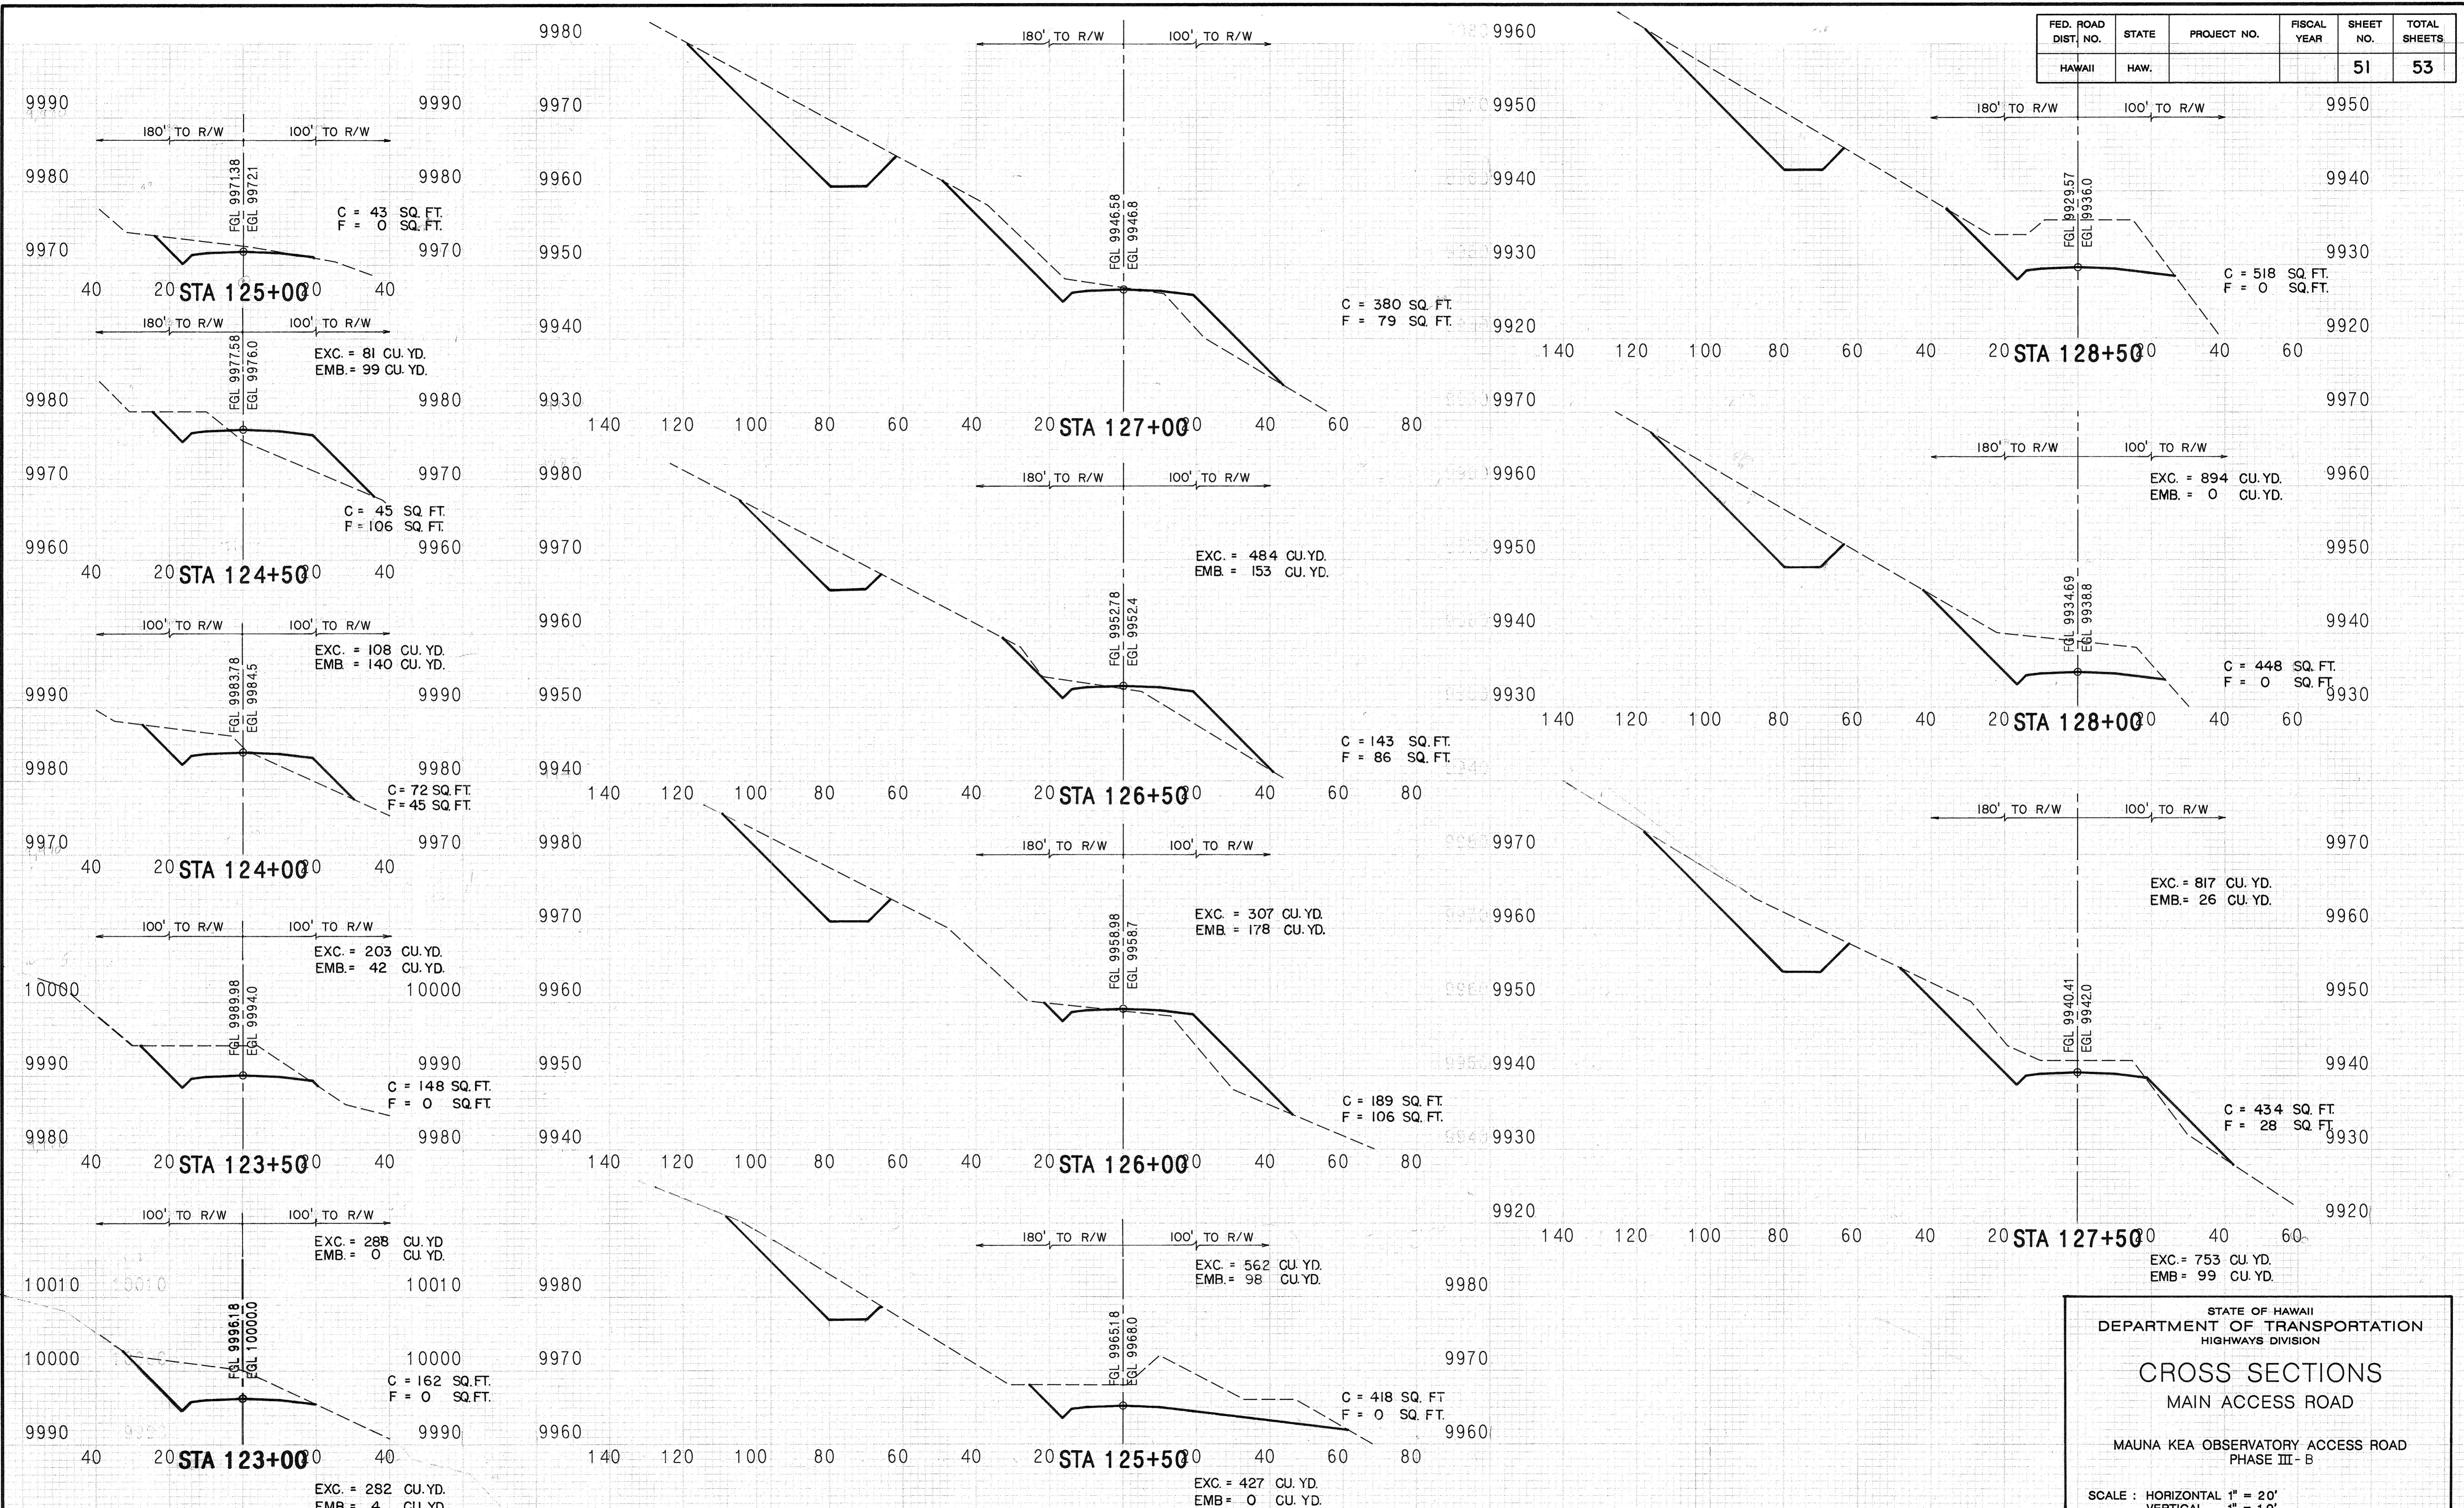


SHEET No. 17 OF 19 SHEETS

FED. ROAD DIST. NO.	STATE	PROJECT NO.	FISCAL YEAR	SHEET NO.	TOTAL SHEETS
HAWAII	HAW.			52	53

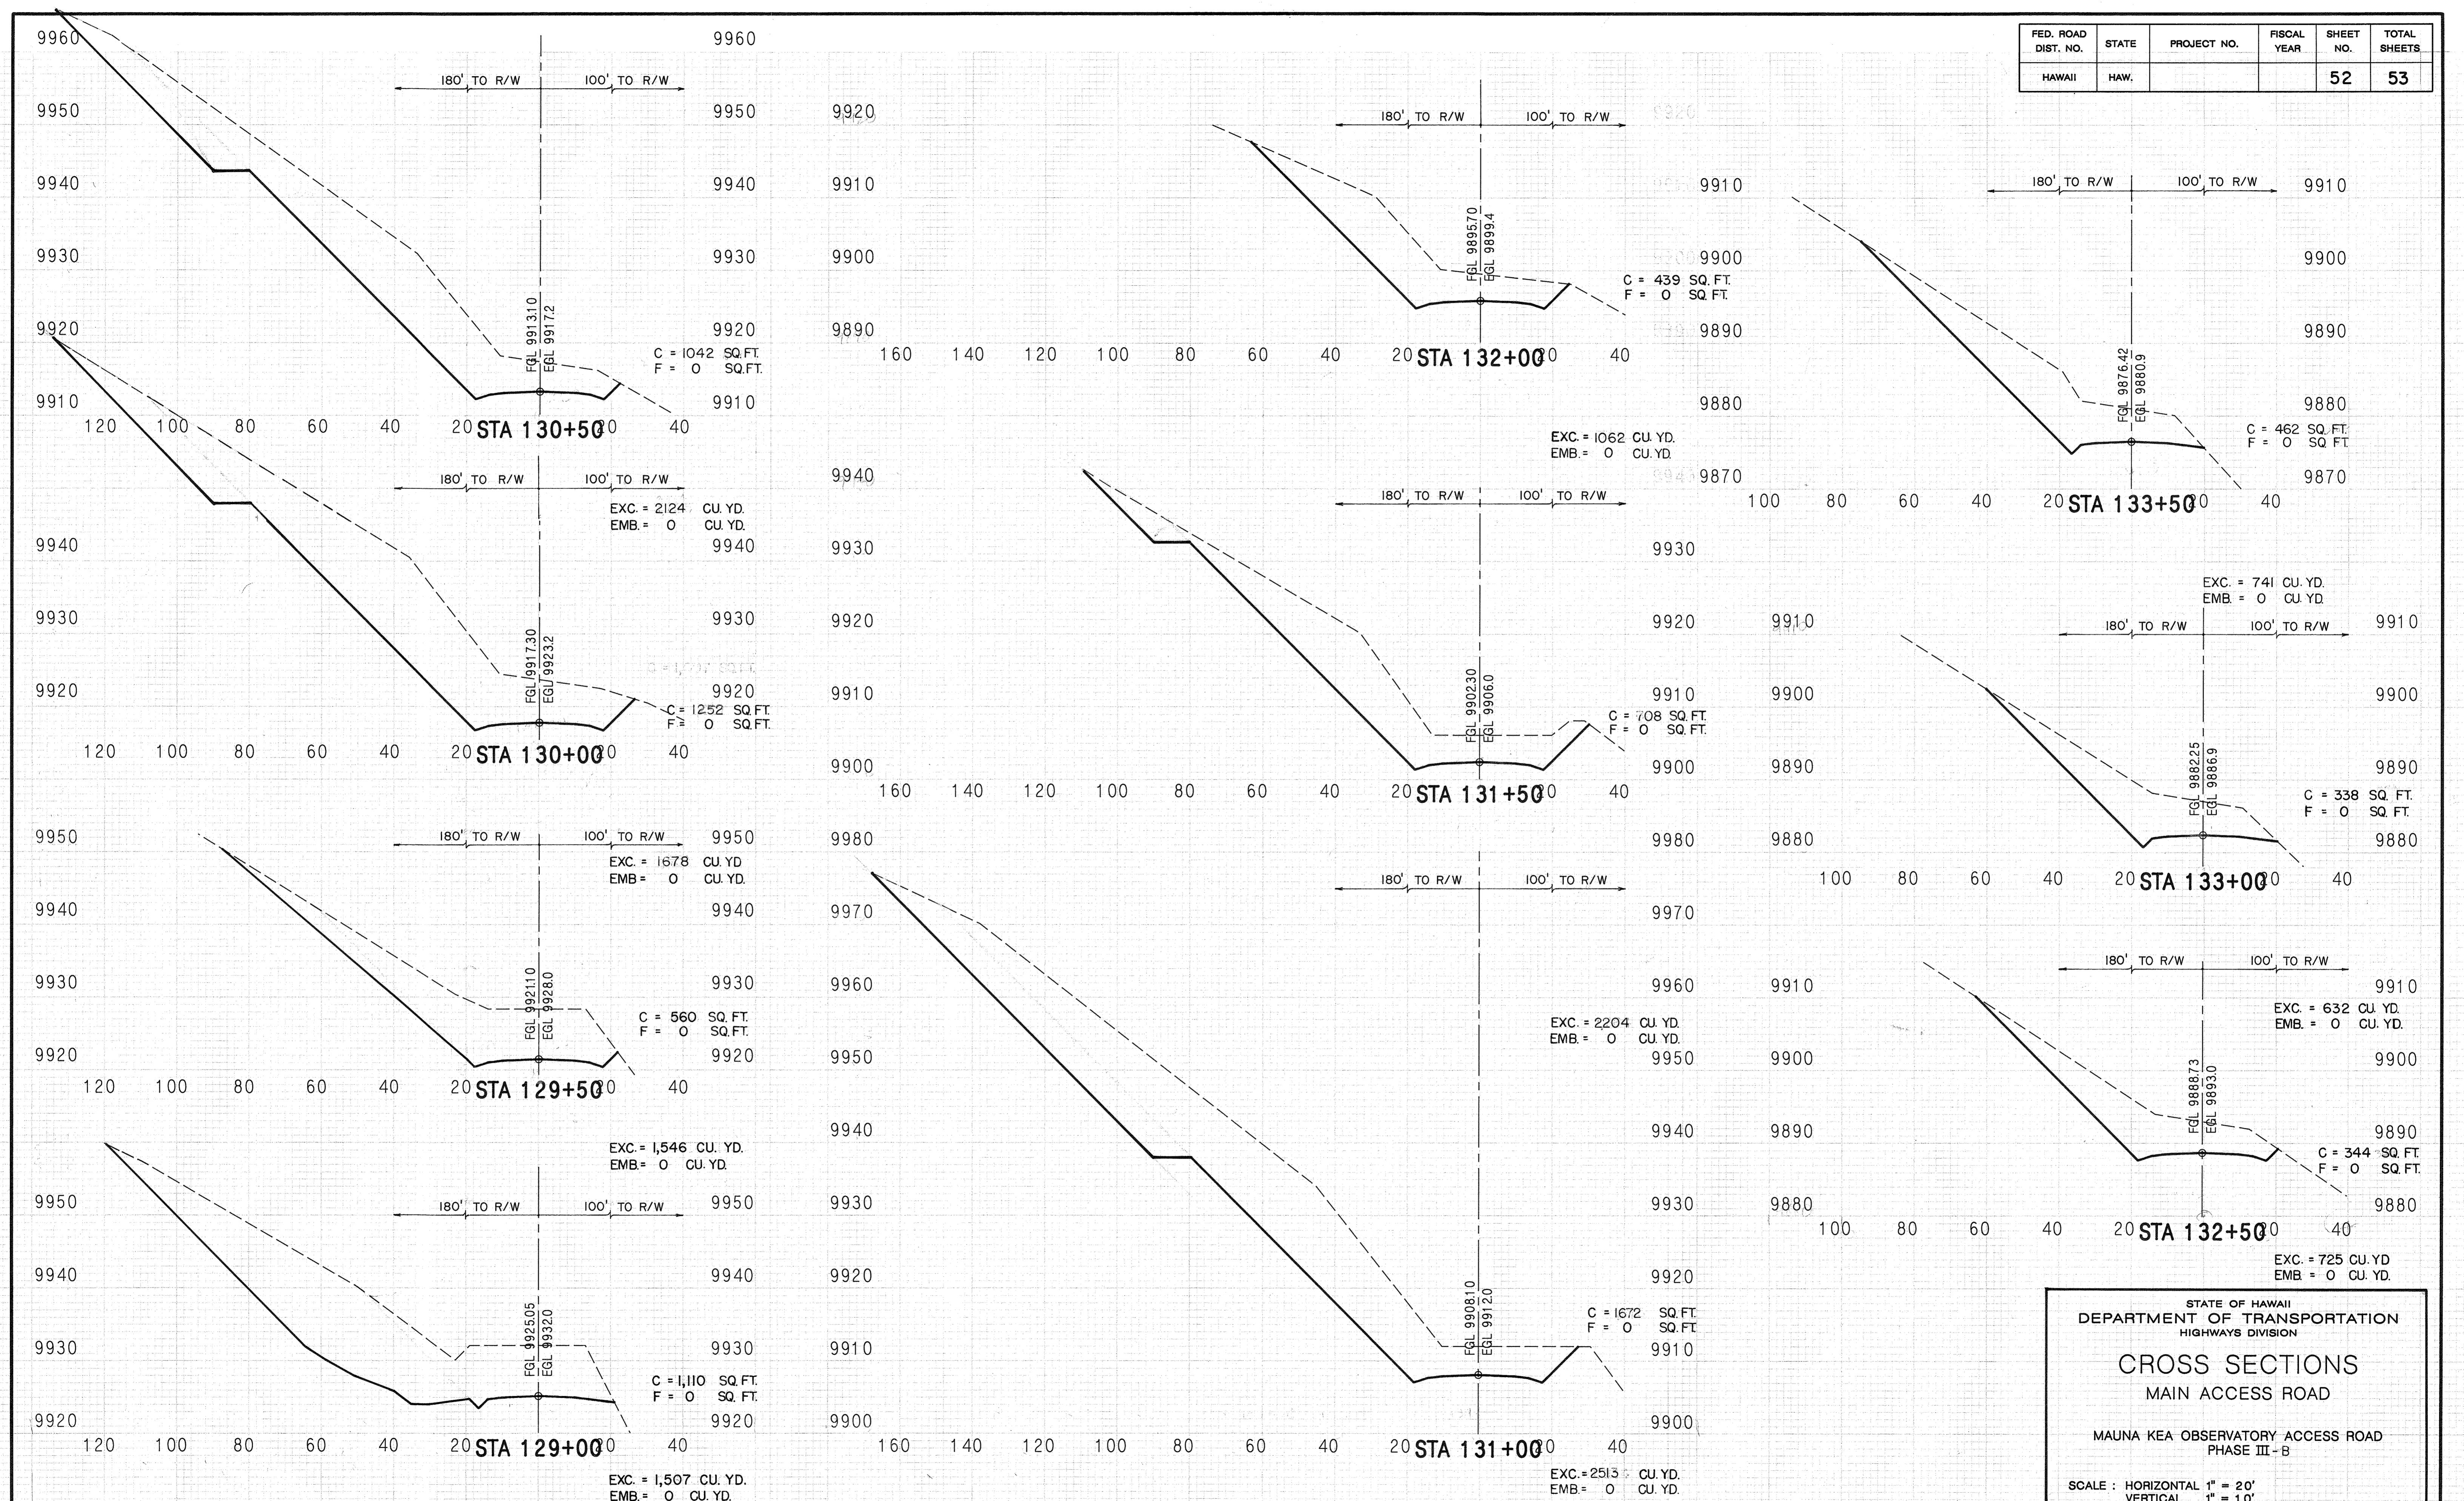

FED. ROAD DIST. NO.	STATE	PROJECT NO.	FISCAL YEAR	SHEET NO.	TOTAL SHEETS
HAWAII	HAW.			53	53

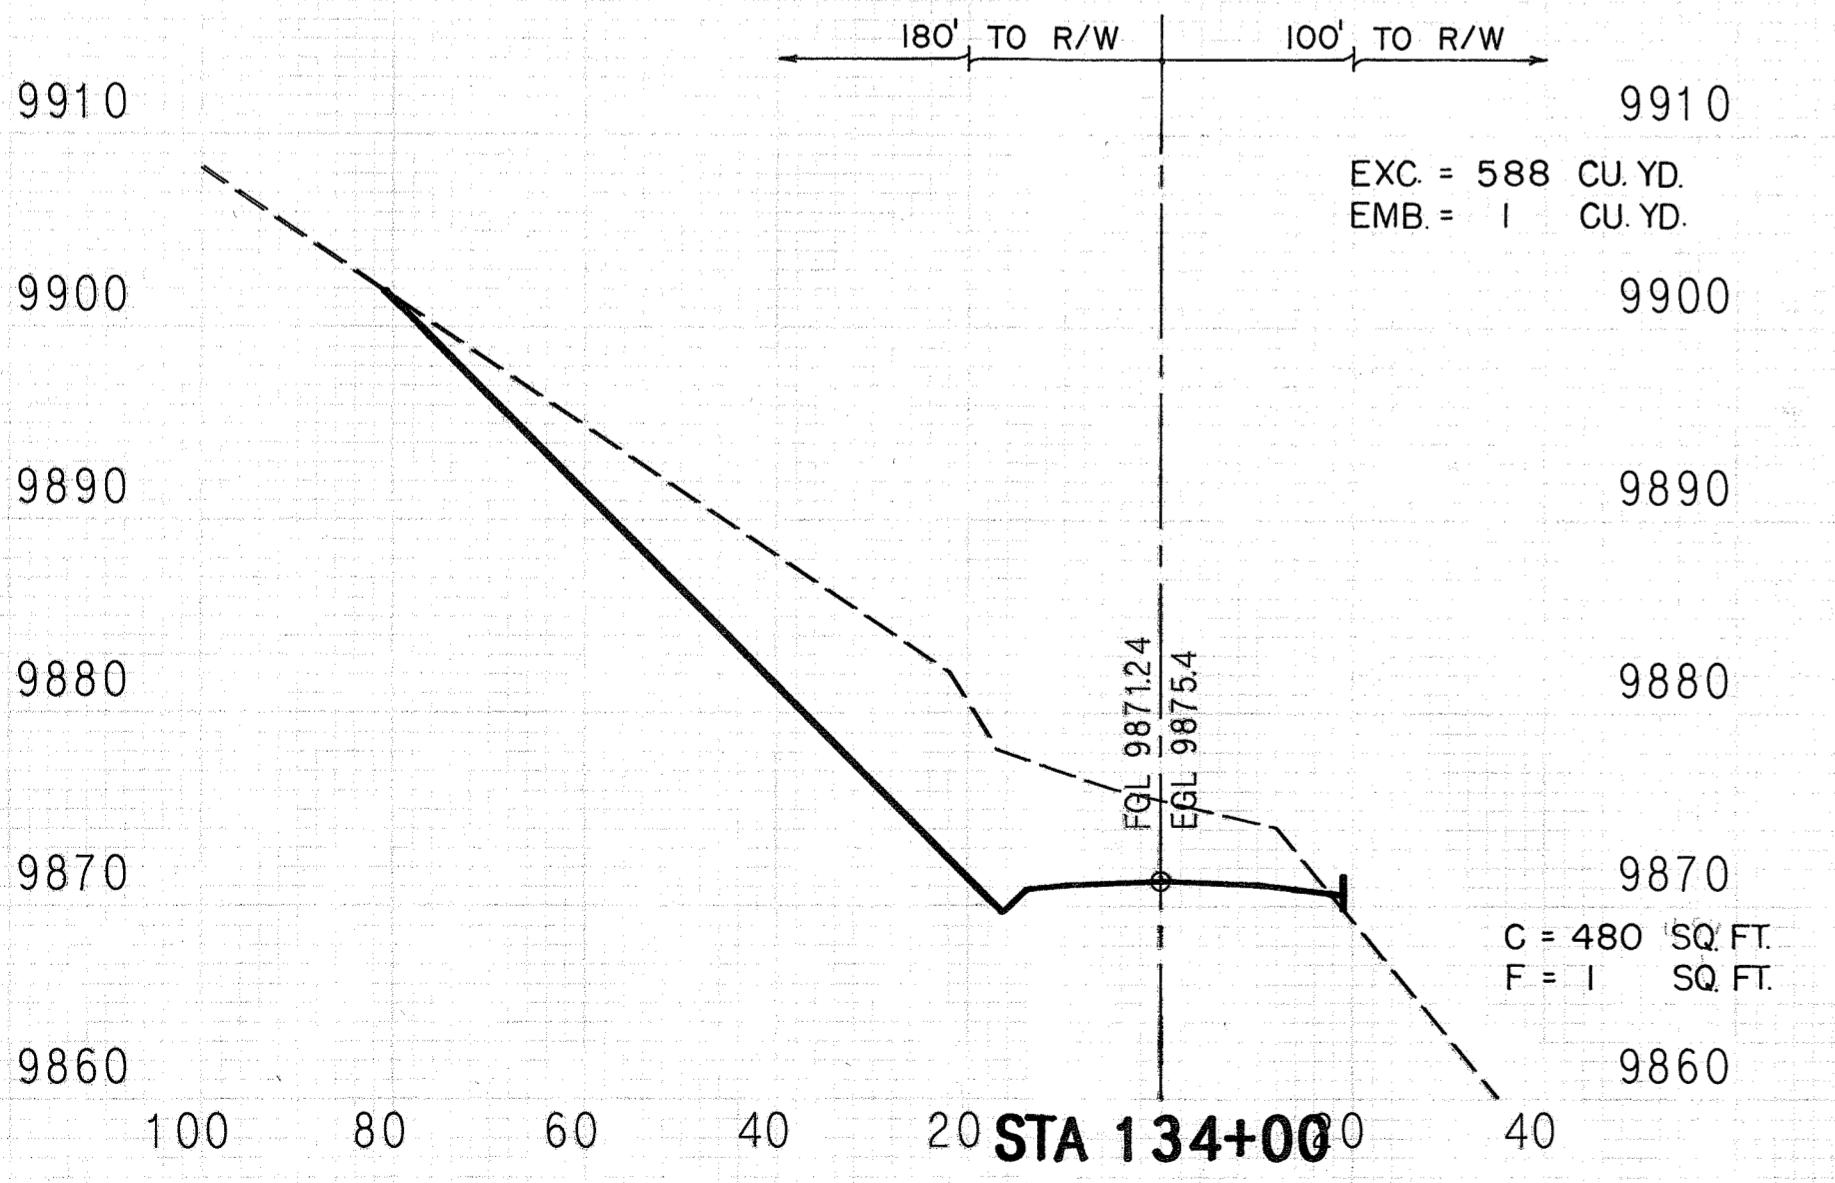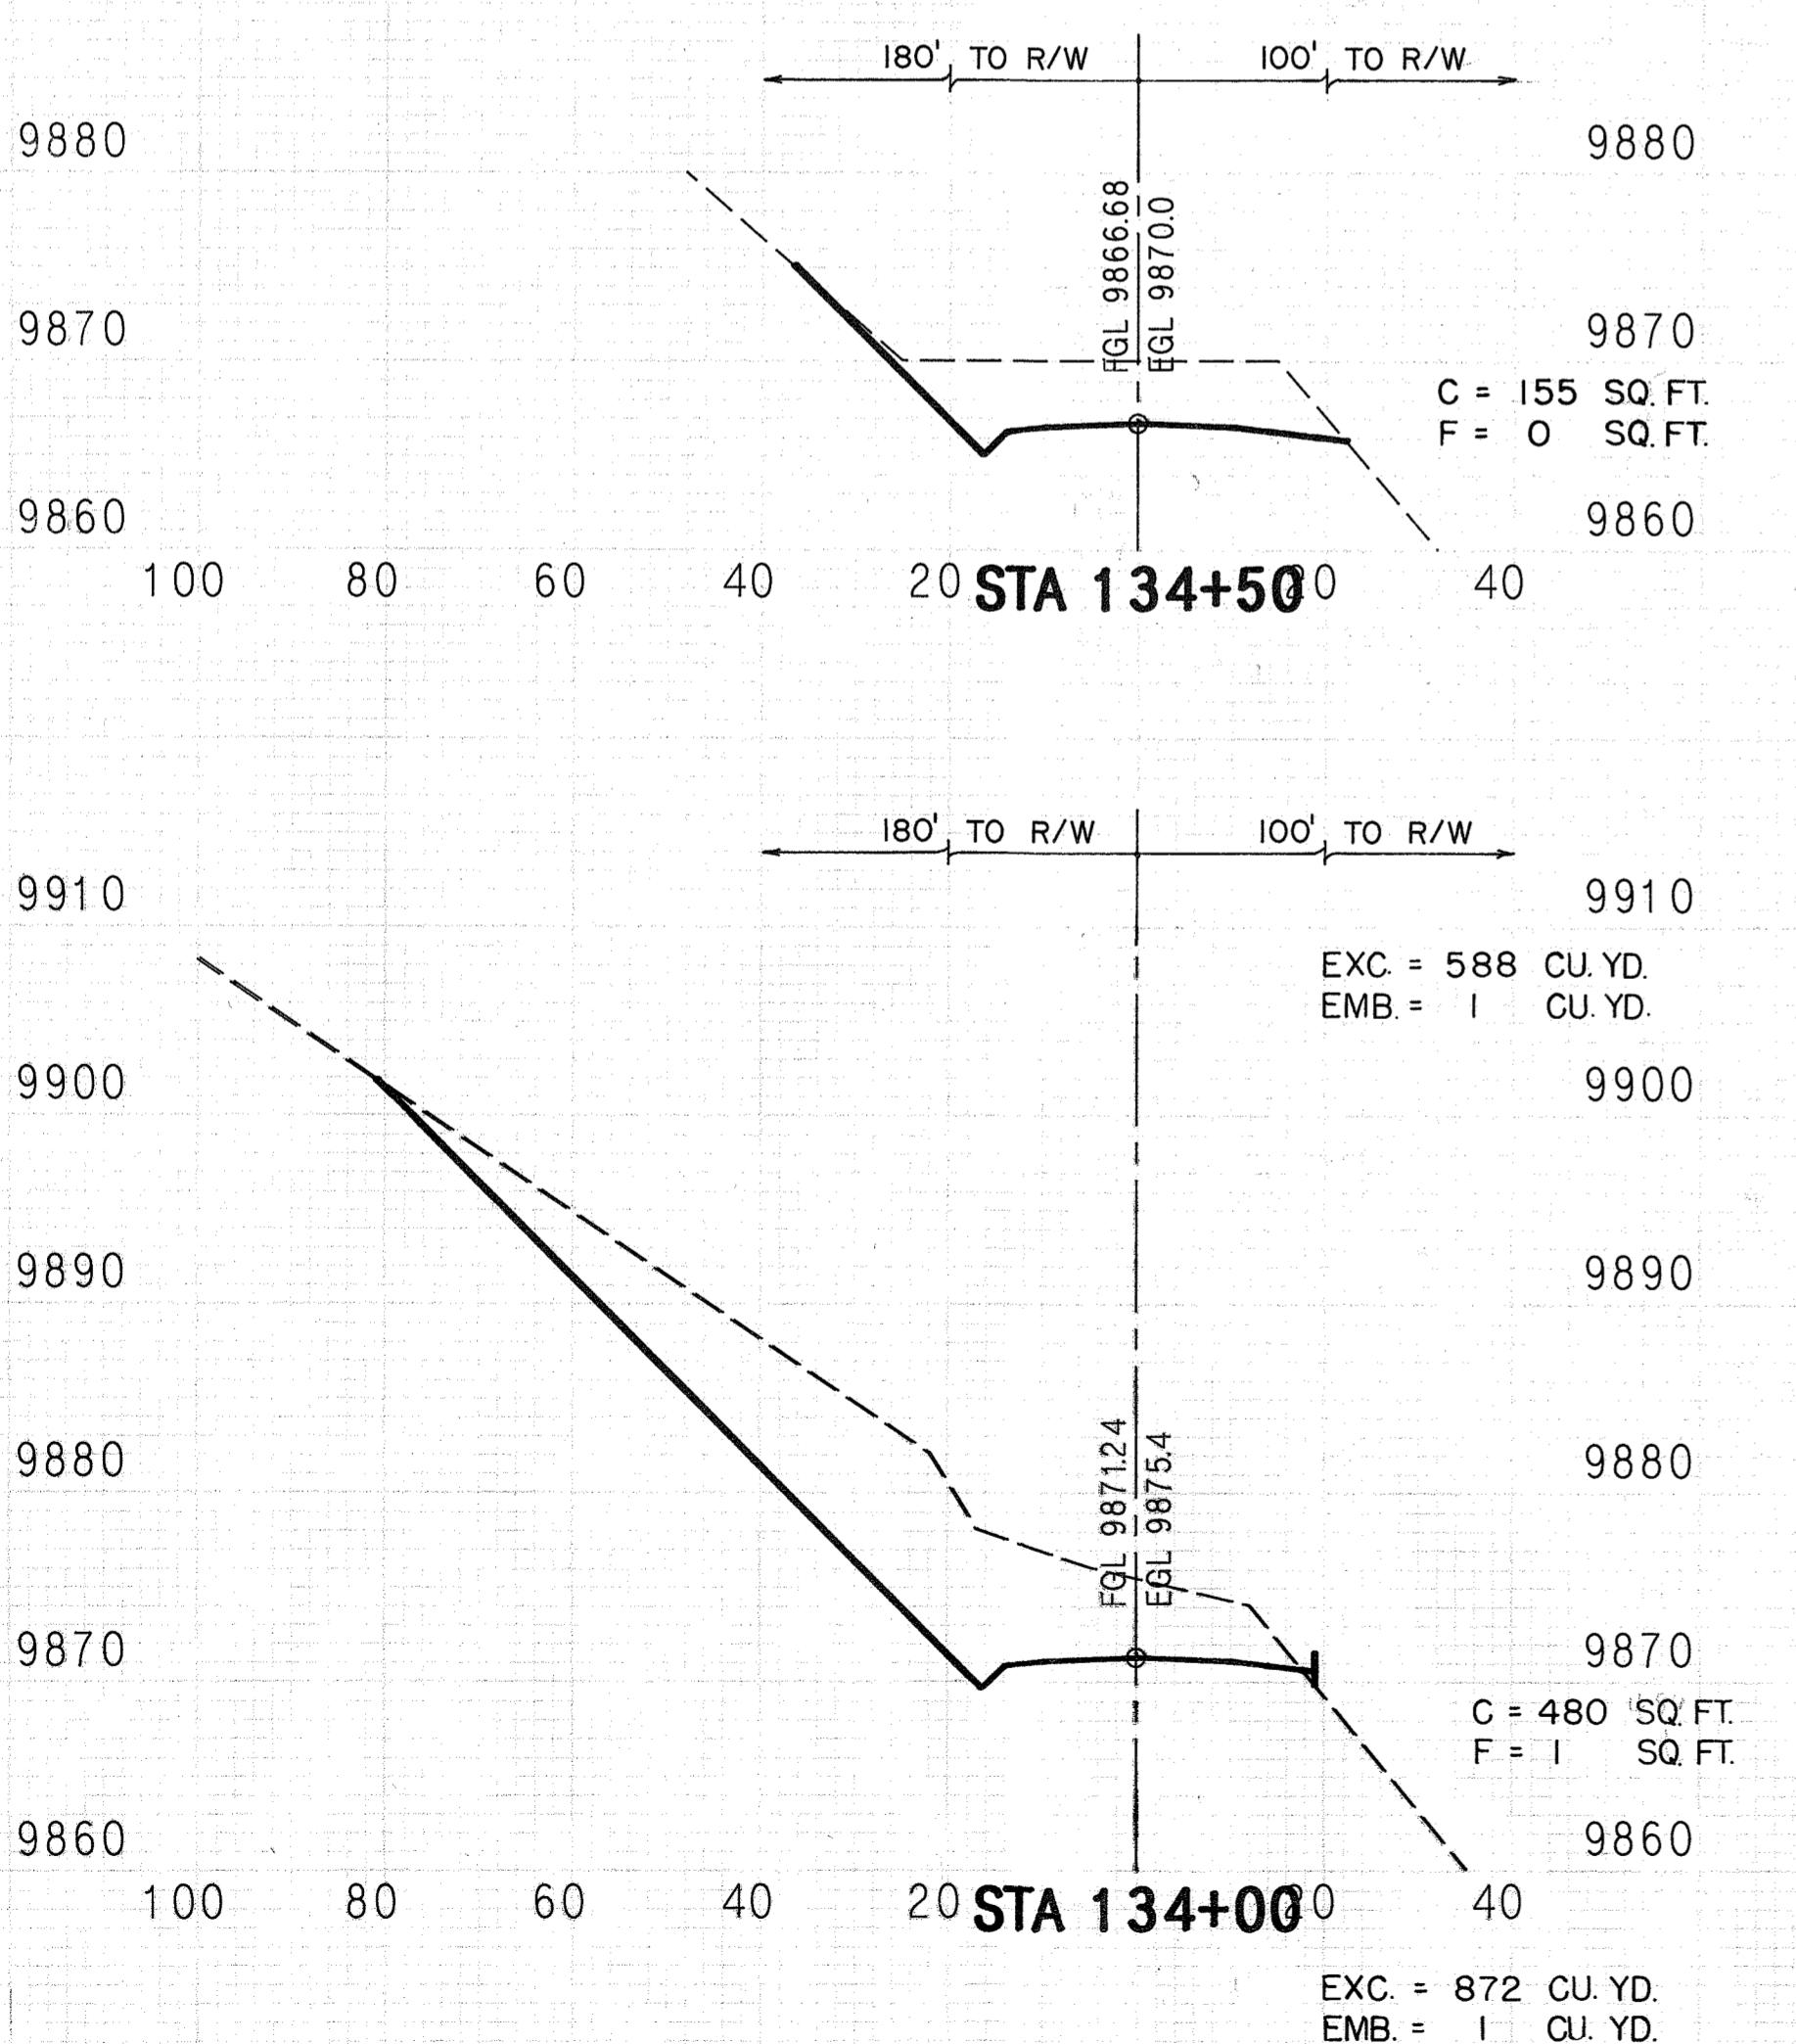

EXC. = 872 CU.YD.
EMB. = 1 CU.YD.

STATE OF HAWAII
DEPARTMENT OF TRANSPORTATION
HIGHWAYS DIVISION

CROSS SECTIONS
MAIN ACCESS ROAD

MAUNA KEA OBSERVATORY ACCESS ROAD
PHASE III-B

SCALE : HORIZONTAL 1" = 20'
VERTICAL 1" = 10'

SHEET No. 19 OF 19 SHEETS