
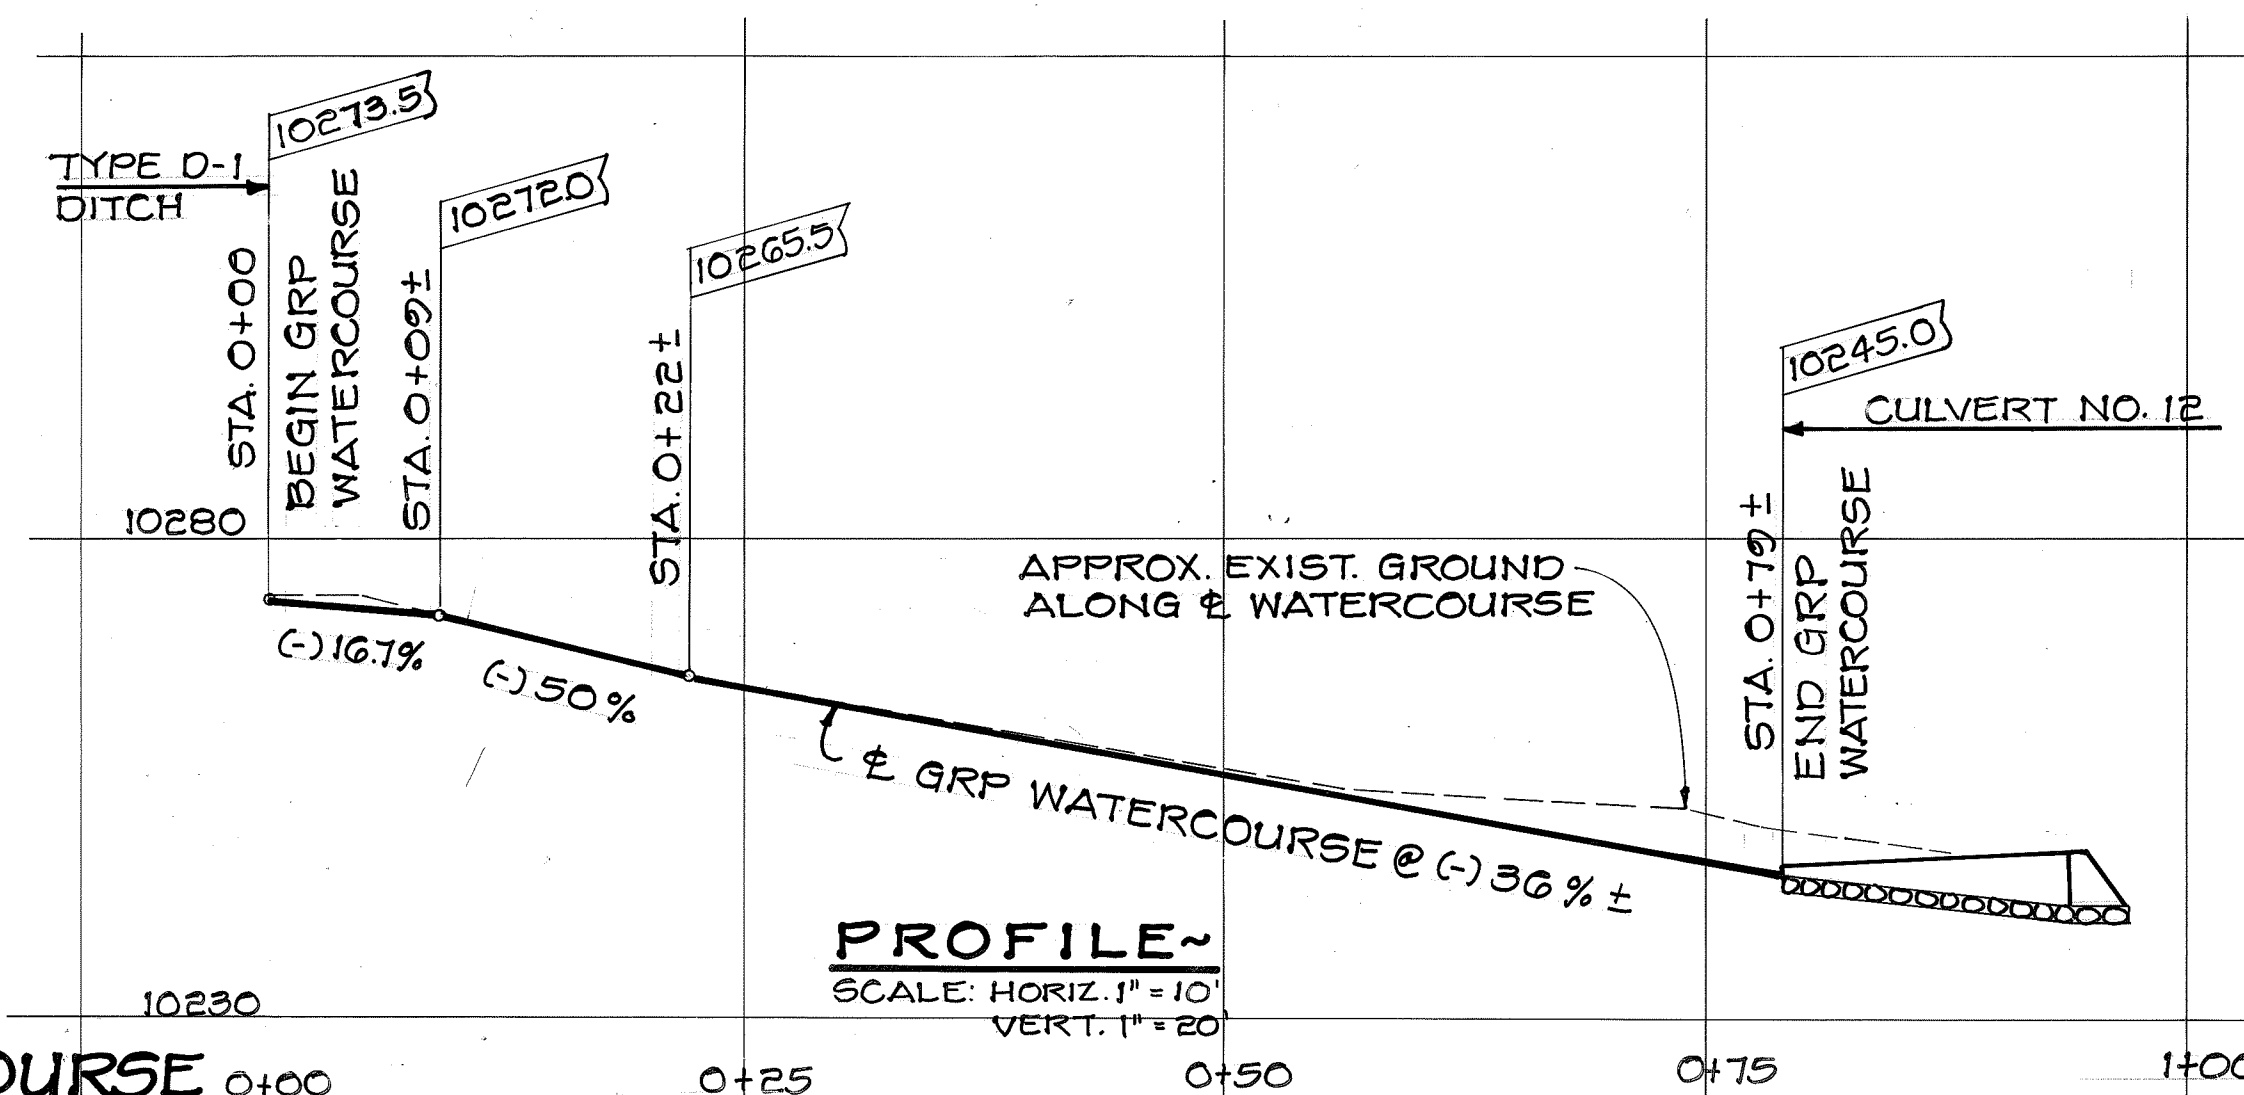
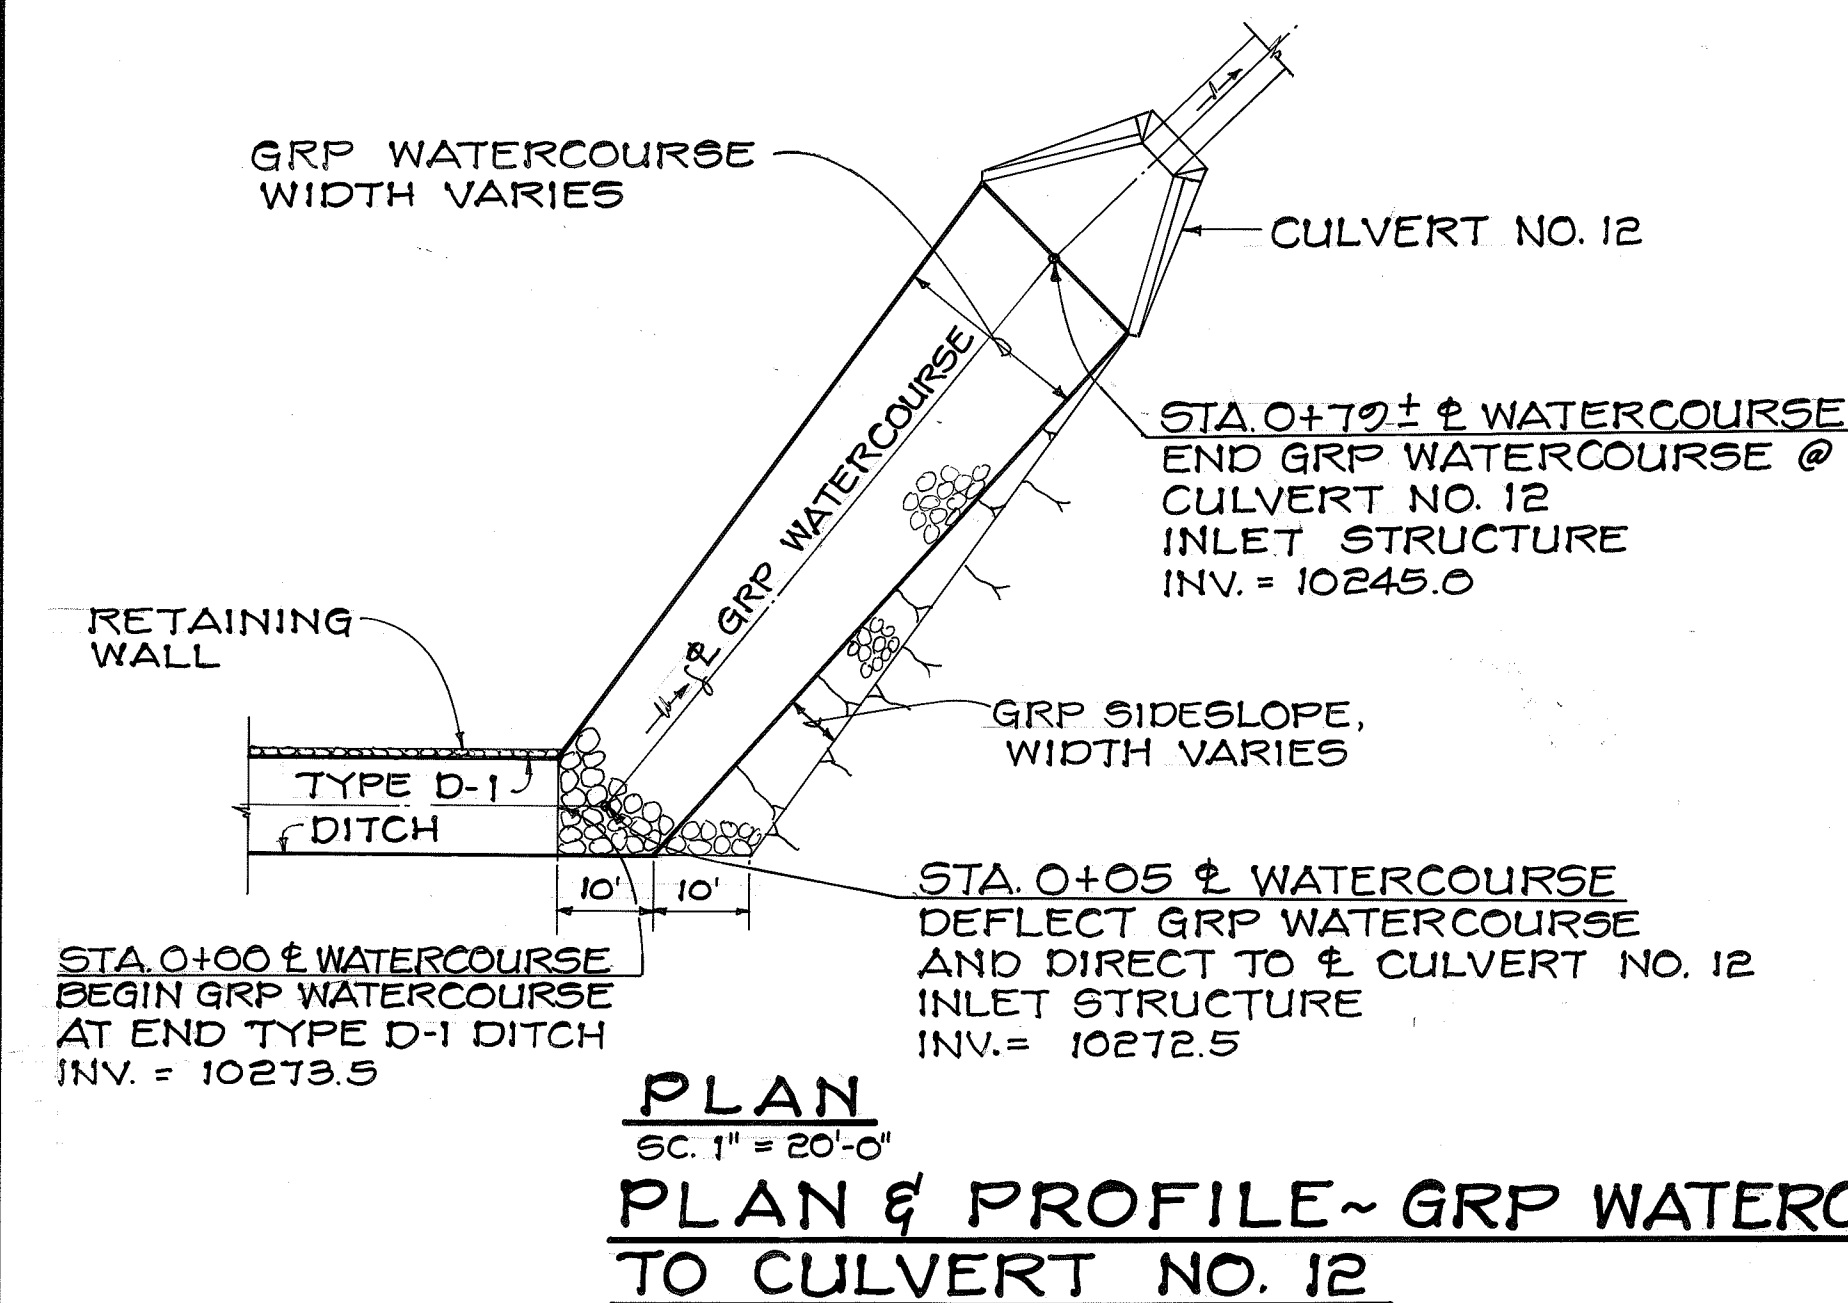
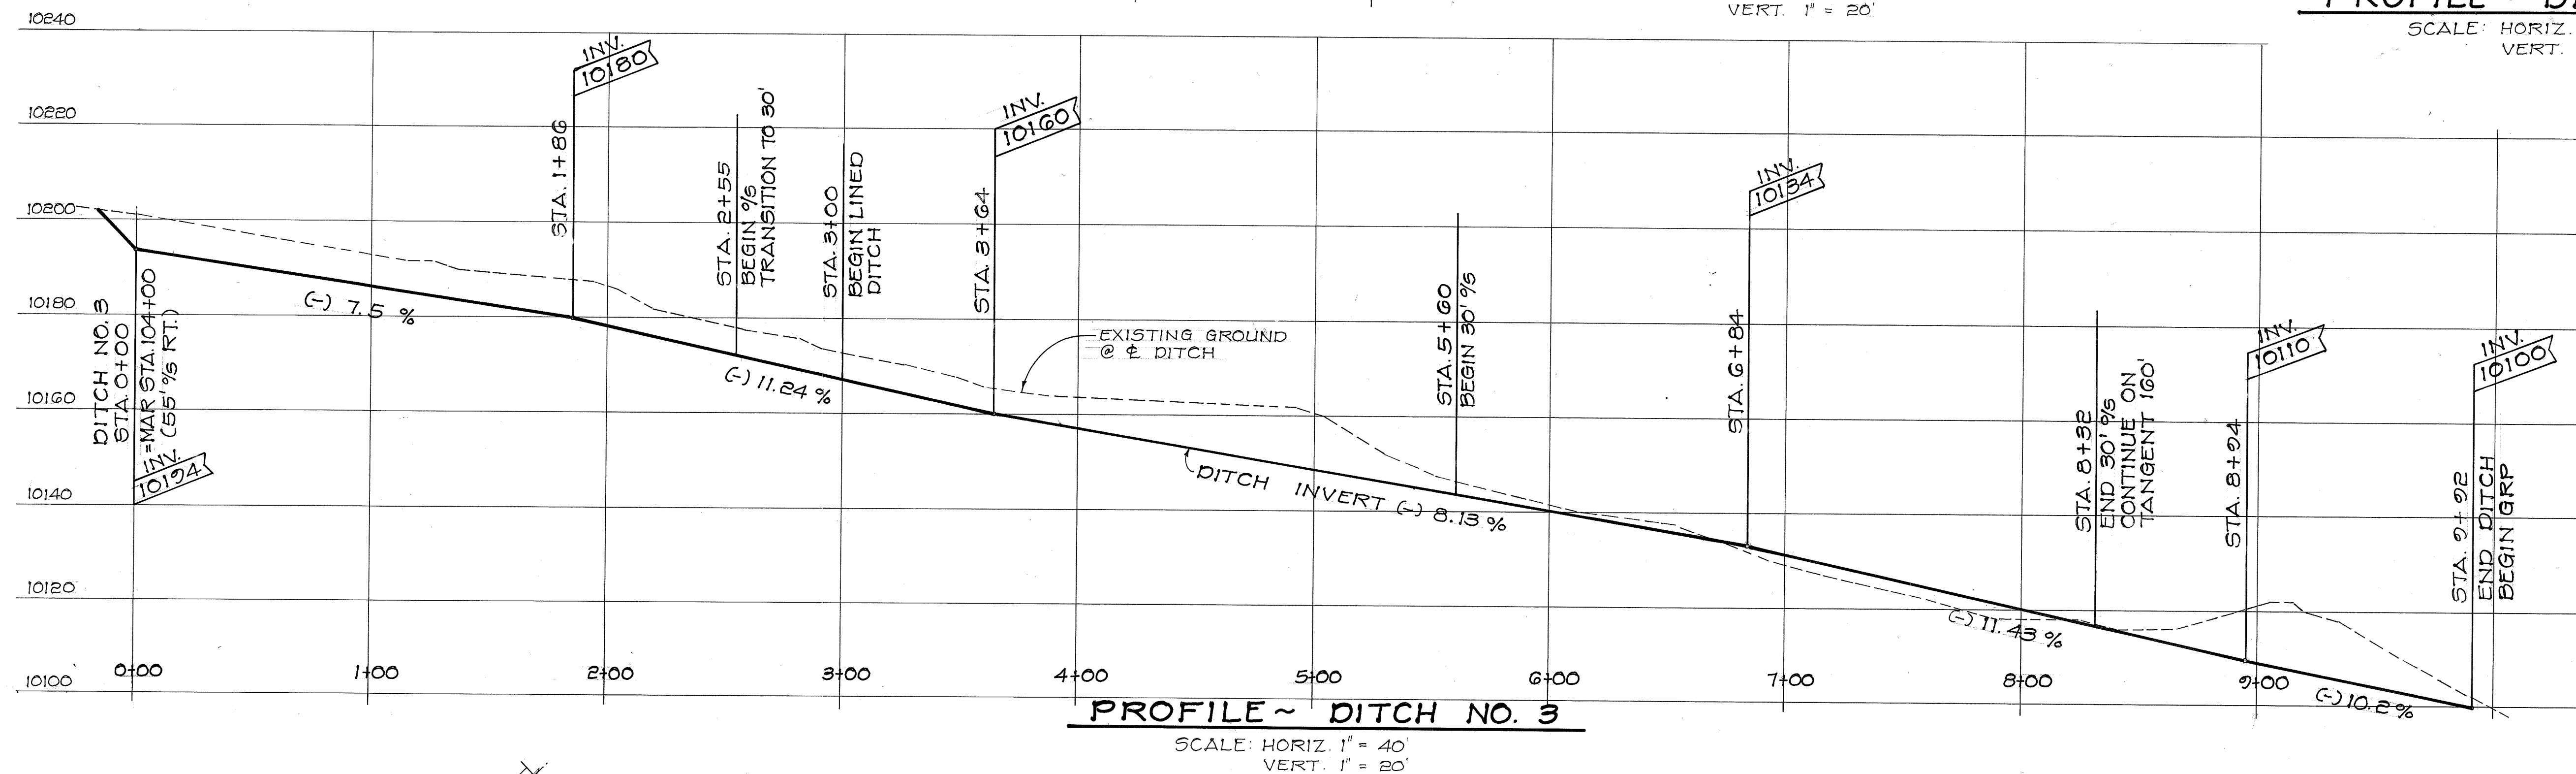
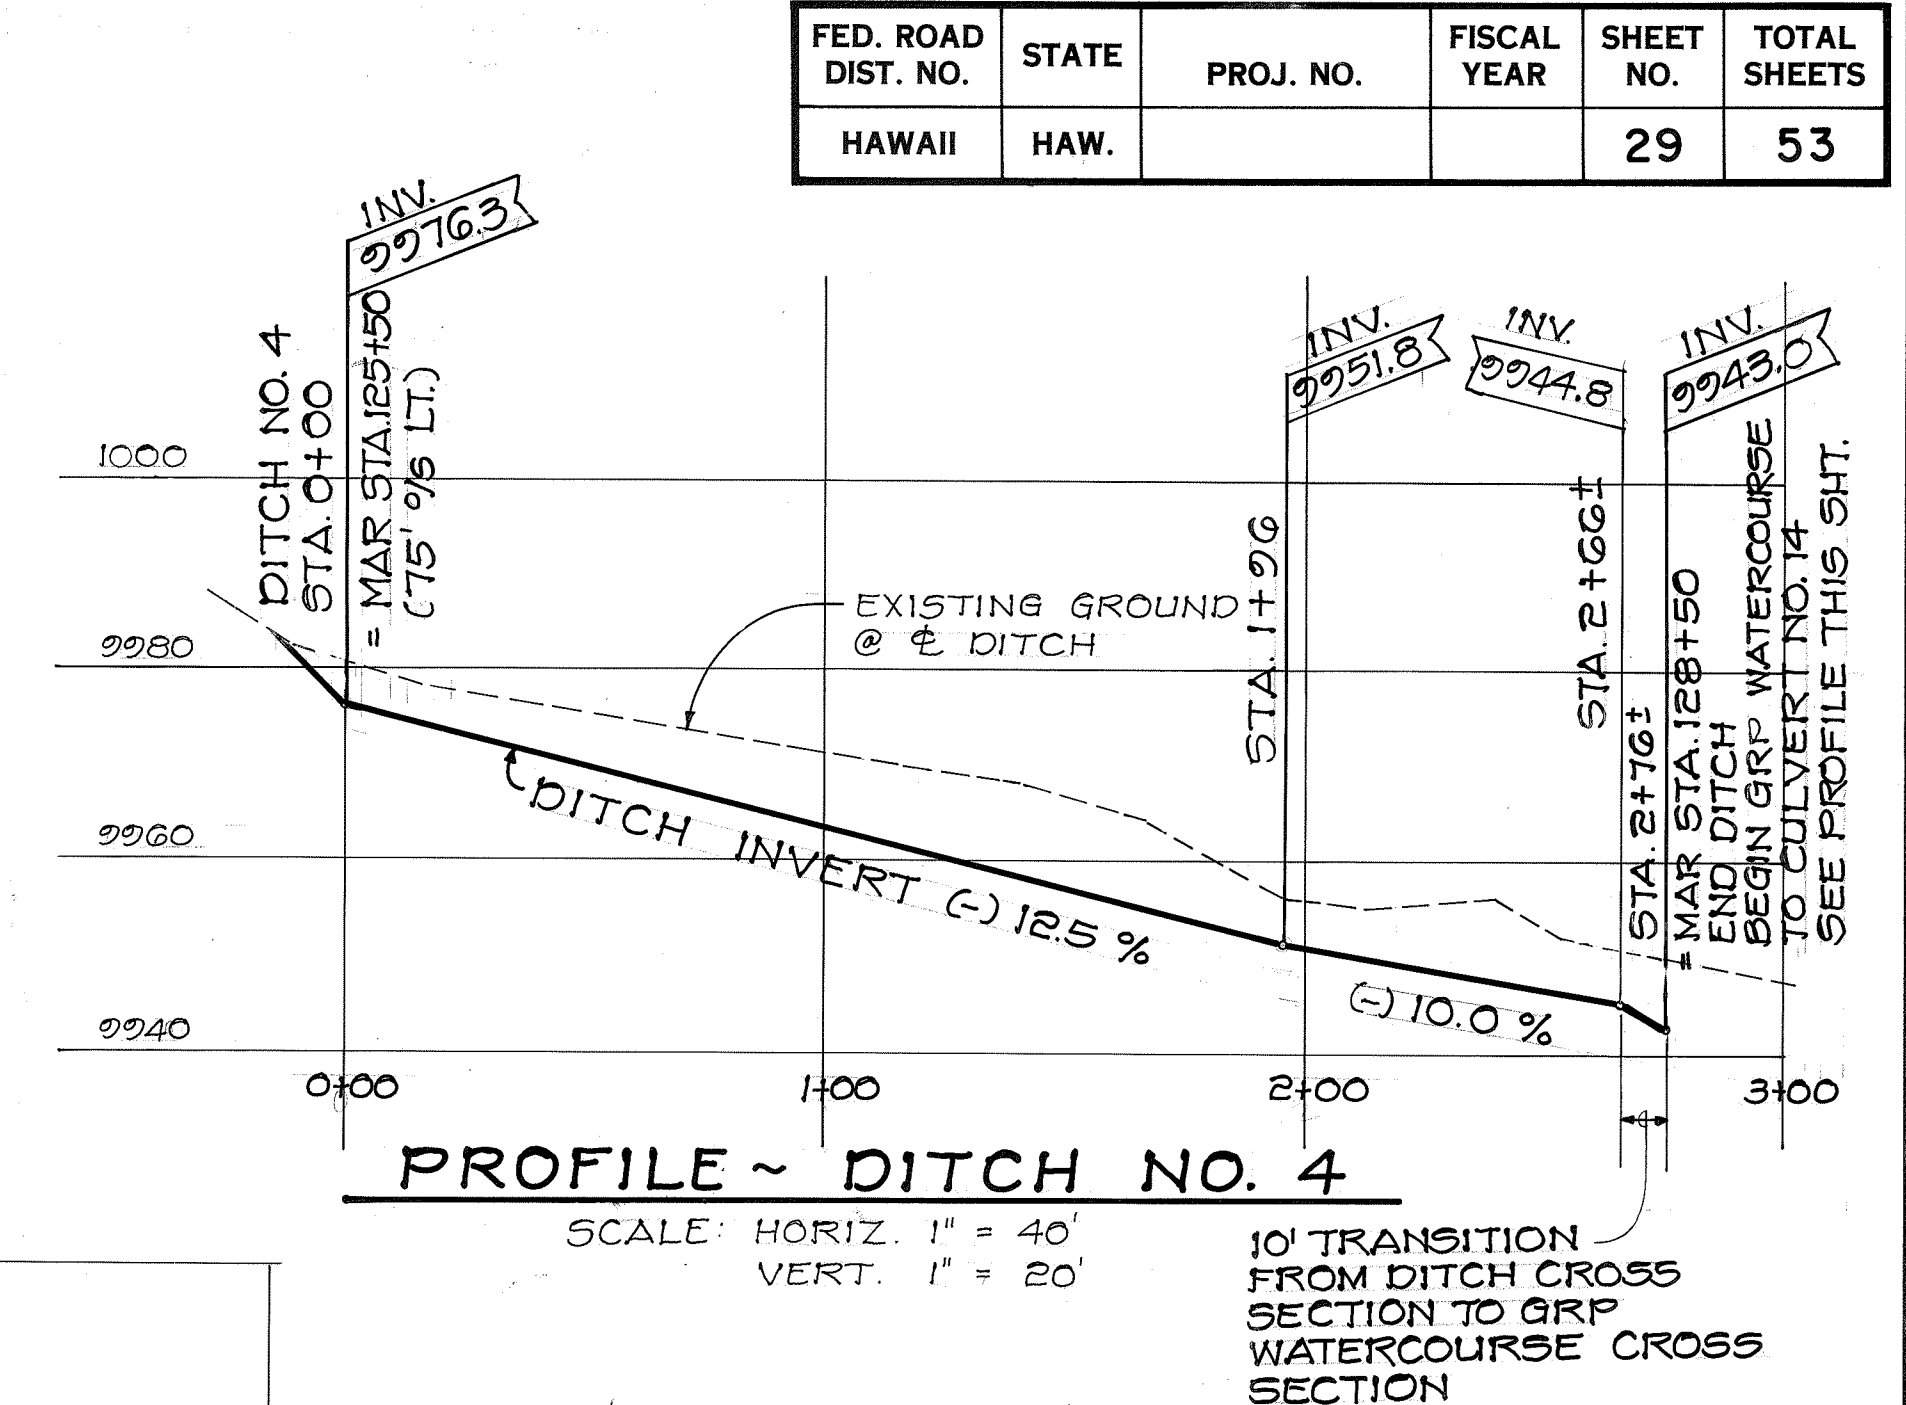
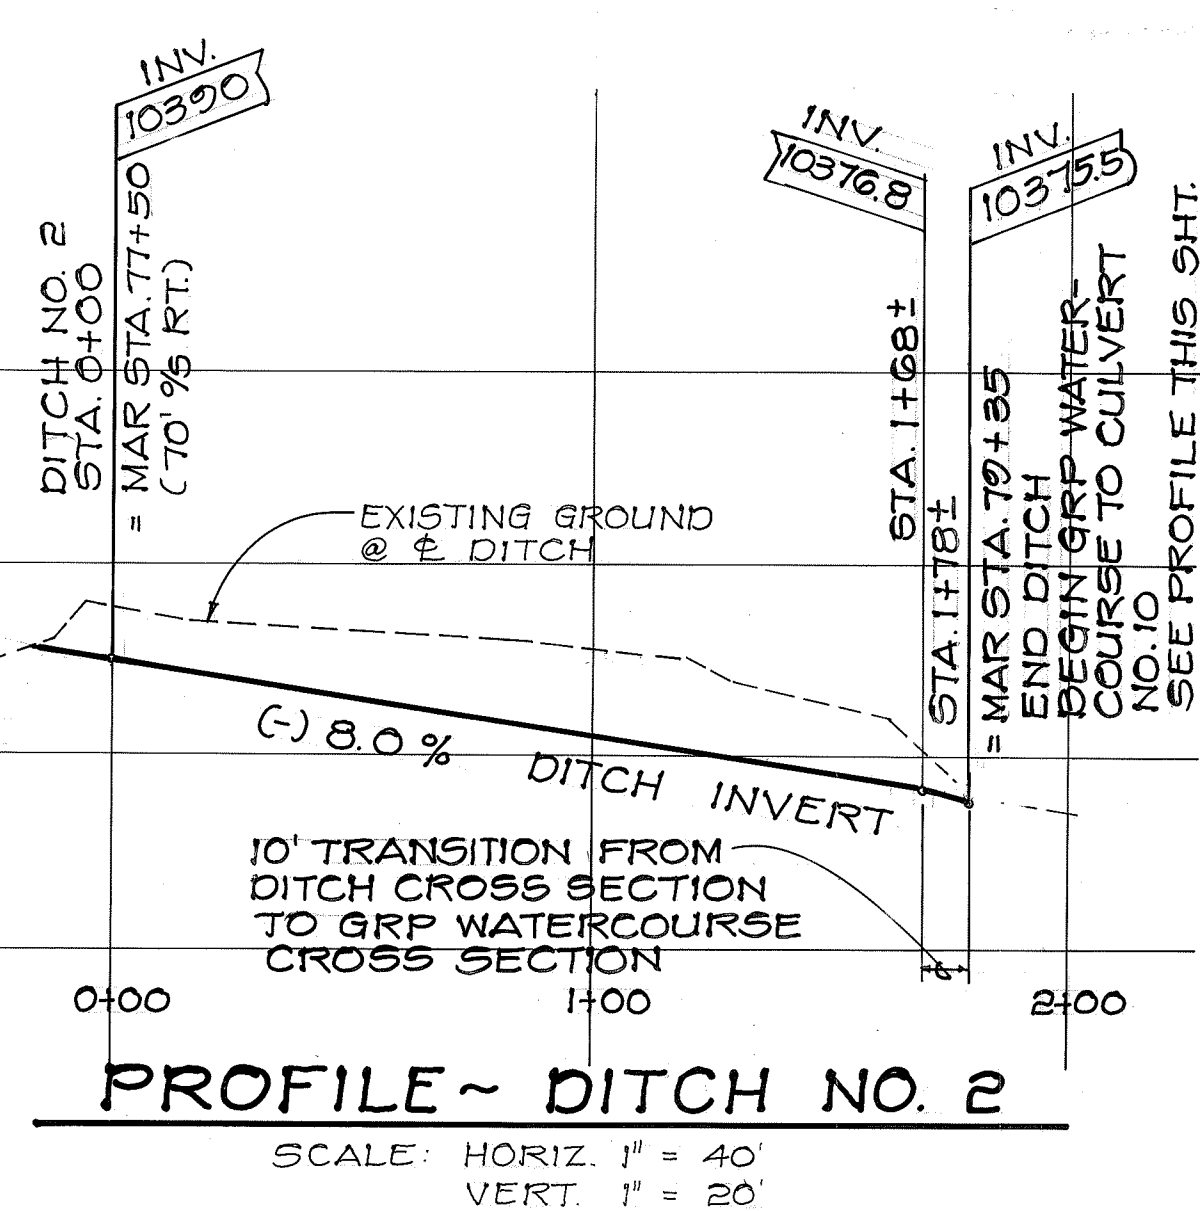
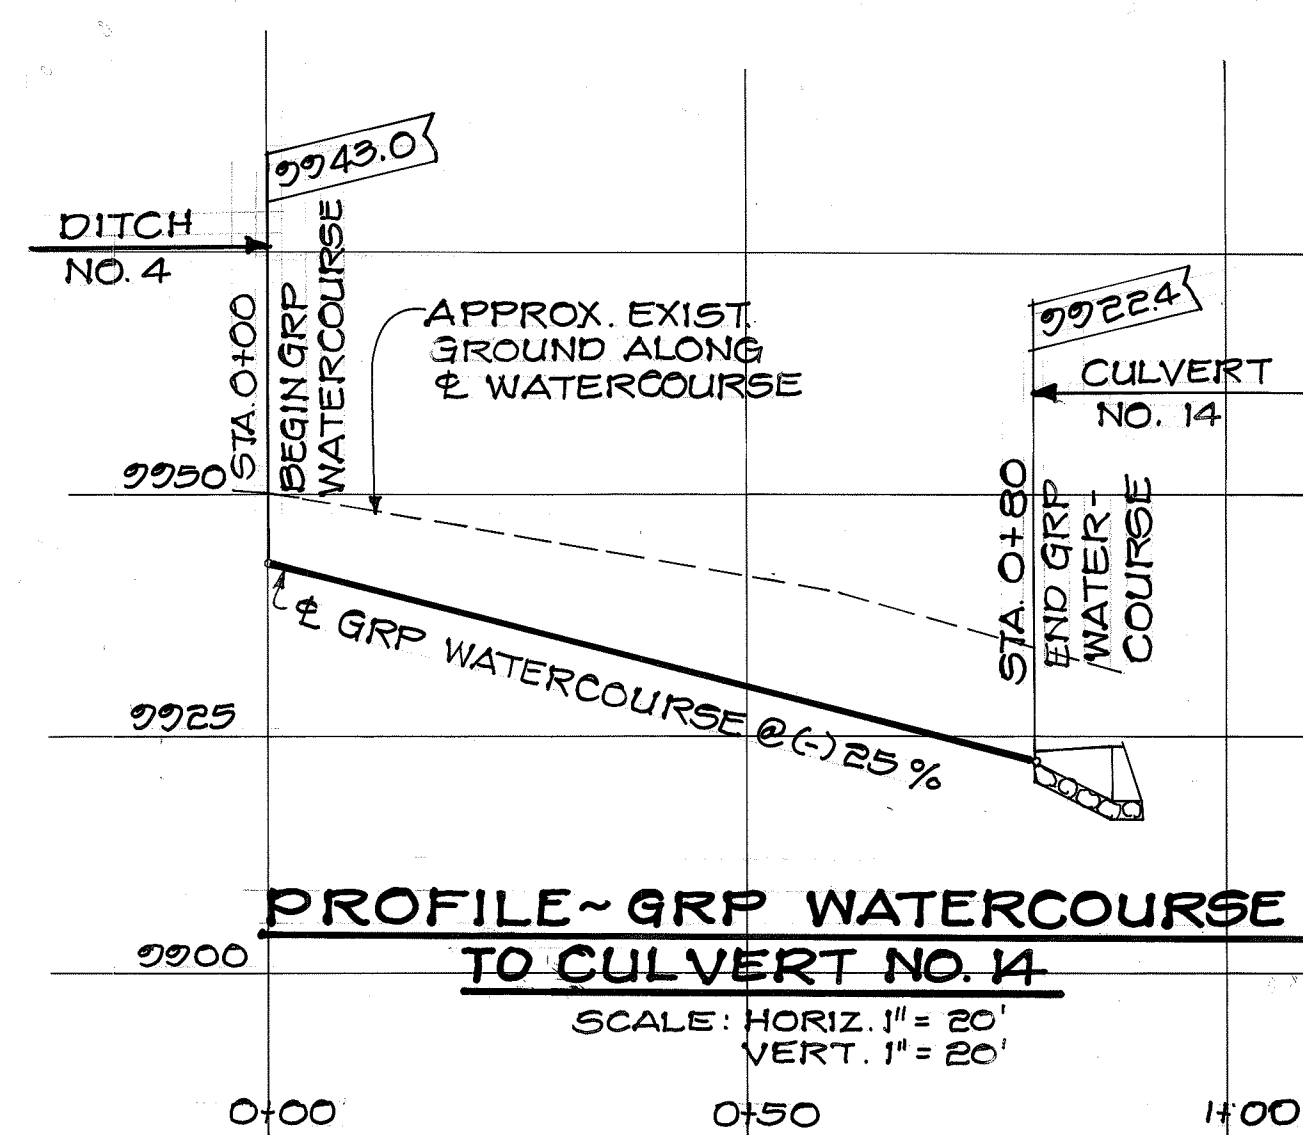


| FED. ROAD DIST. NO. | STATE | PROJ. NO. | FISCAL YEAR | SHEET NO. | TOTAL SHEETS |
|---------------------|-------|-----------|-------------|-----------|--------------|
| HAWAII              | HAW.  |           |             | 29        | 53           |

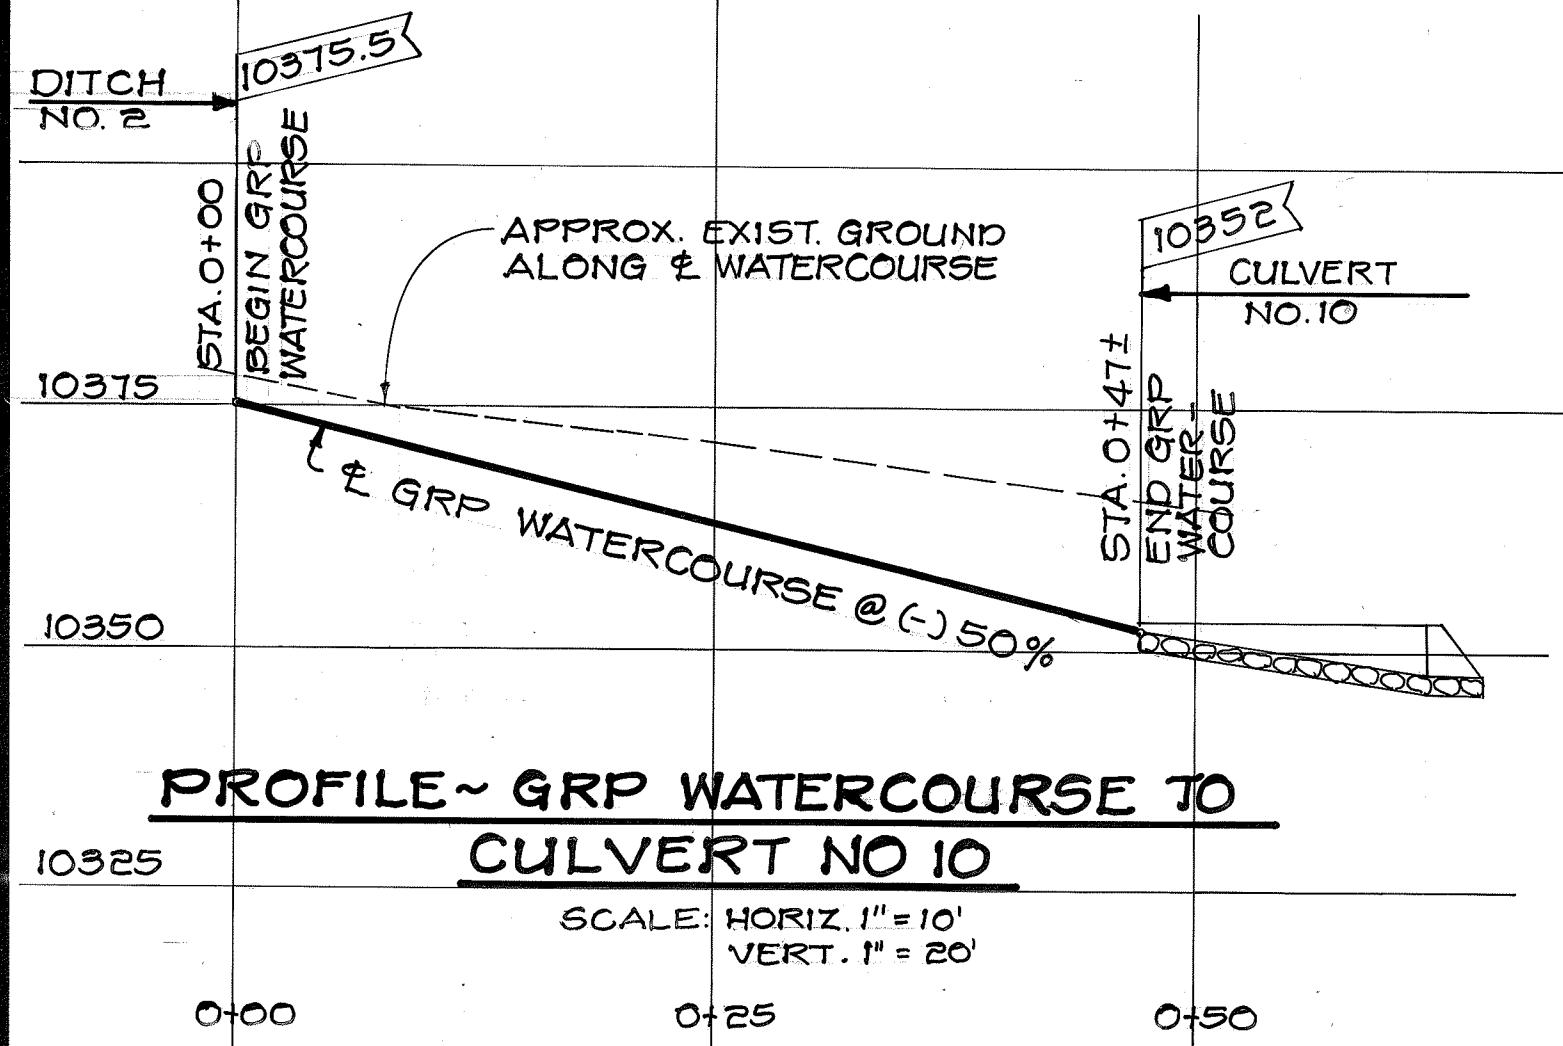

THIS WORK WAS PREPARED BY  
ME OR UNDER MY SUPERVISION

*Royce S. Fukunaga*

STATE OF HAWAII  
DEPARTMENT OF TRANSPORTATION  
HIGHWAYS DIVISION

**DITCH PROFILES**

MAUNA KEA OBSERVATORY ACCESS ROAD  
PHASE III-B

PROJECT NO.  
SCALE: HORIZ. 1" = 40' VERT. 1" = 20'

SHEET NO. 1 OF 1 SHEETS