



TYPICAL SECTION OF WORK TO BE DONE
SECTION II KAMANA ST. TO MOHOULI ST.
Scale: $\frac{1}{2}" = 1'-0"$

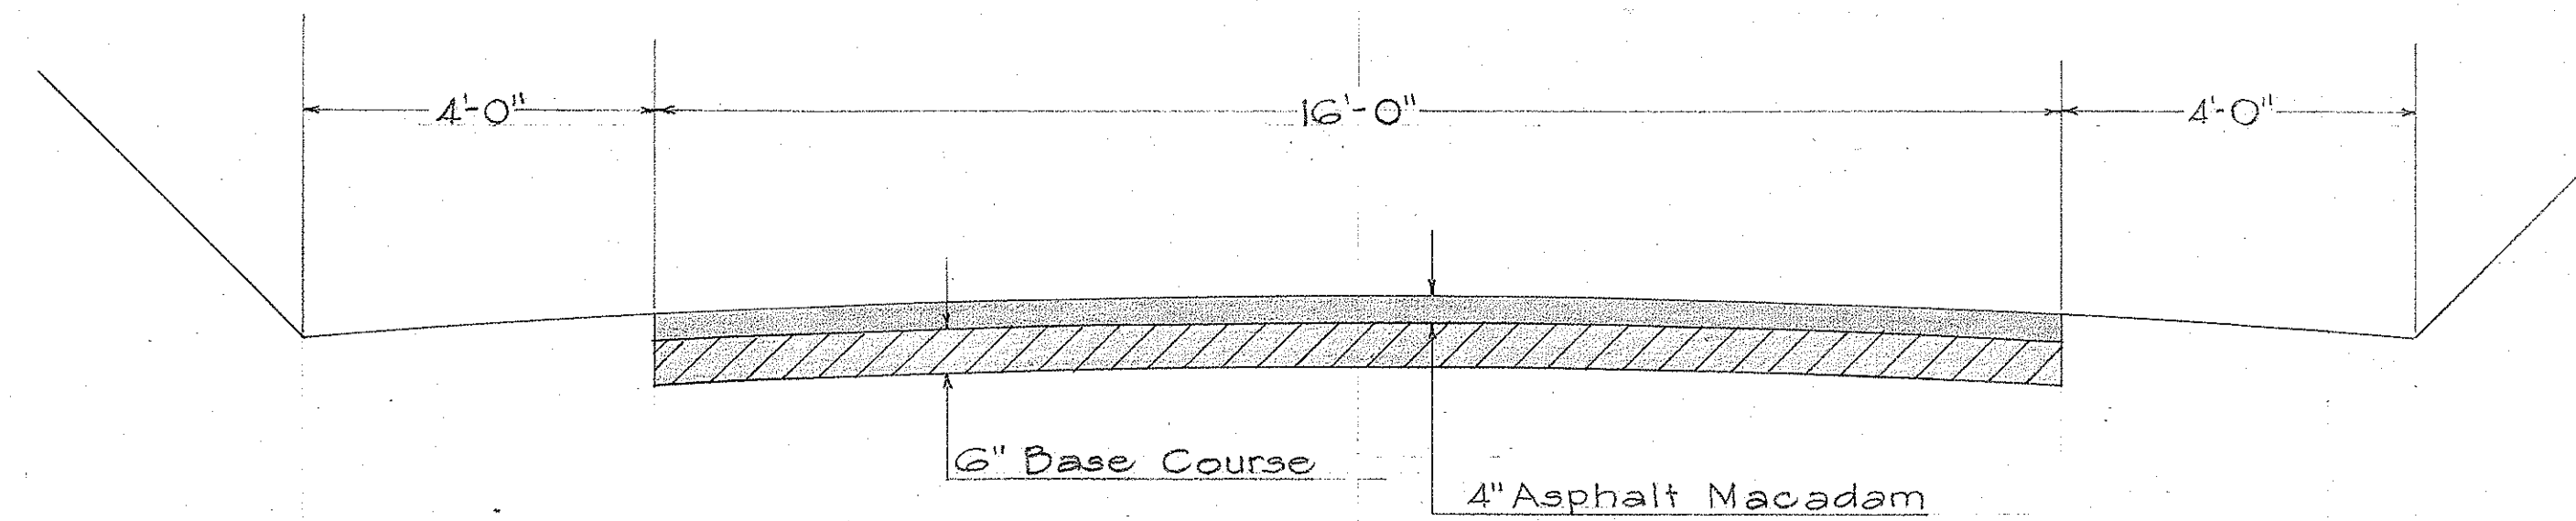

TYPICAL SECTION AS ORIGINALLY CONSTRUCTED
Scale: $\frac{1}{2}" = 1'-0"$

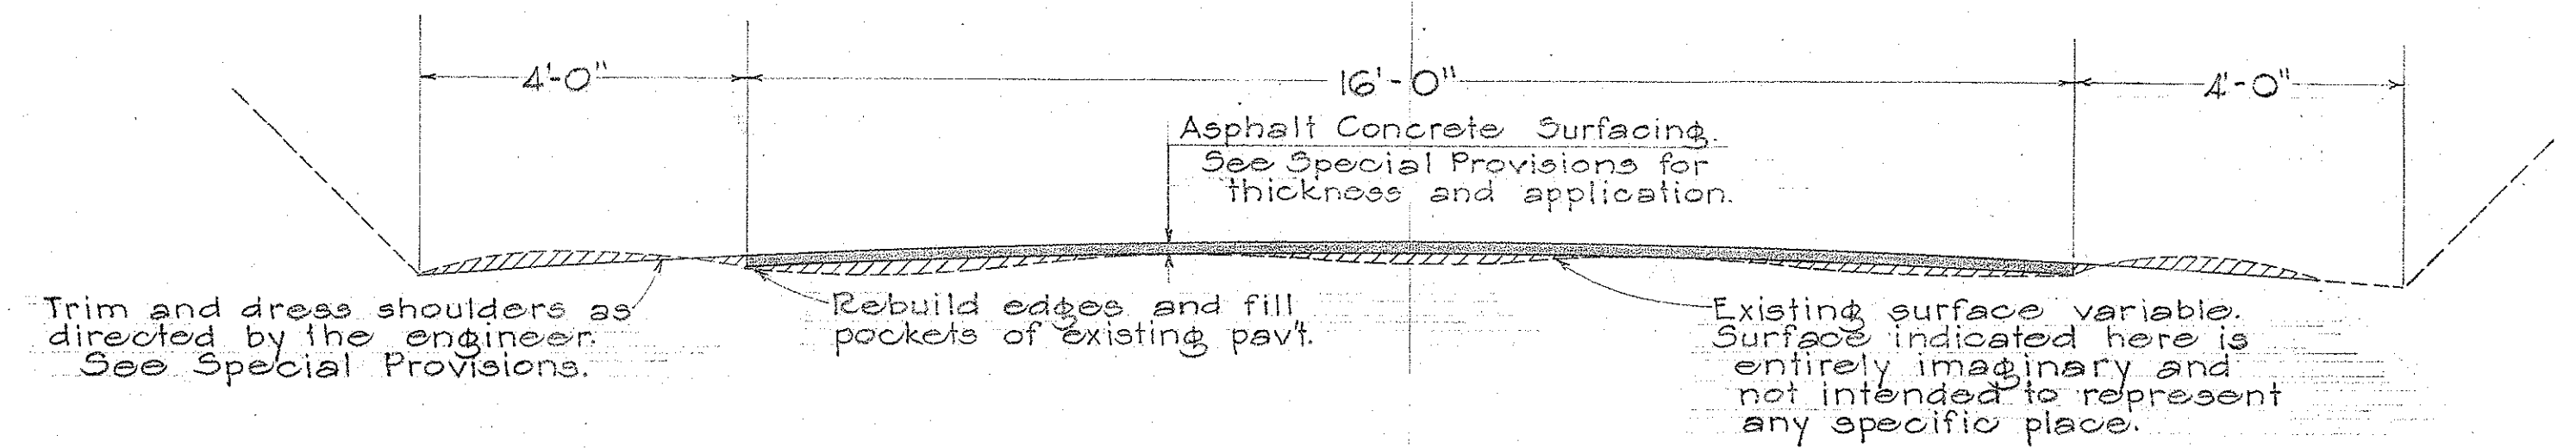

TYPICAL SECTION OF WORK TO BE DONE
SECTION I LANIKAULA ST. TO KAMANA ST.
Scale: $\frac{1}{2}" = 1'-0"$

ORIGINAL PLAN	SURVEY PLOTTED BY	DATE
NOTE BOOK No.	DESIGNED BY	
	TRACED BY	
	QUANTITIES BY	
	CHECKED BY	

TERRITORIAL HIGHWAY DEPARTMENT
TERRITORY OF HAWAII

TYPICAL SECTIONS
PROJECT No. W.D.R. 12 (1)

Scale: As noted. April, 1948

SHEET No OF SHEETS

5323.2