





FED. ROAD DIST. NO.	STATE	FED. AID PROJ. NO.	FISCAL YEAR	SHEET NO.	TOTAL SHEETS
HAW.	HAW.	2 B	1925	2	27

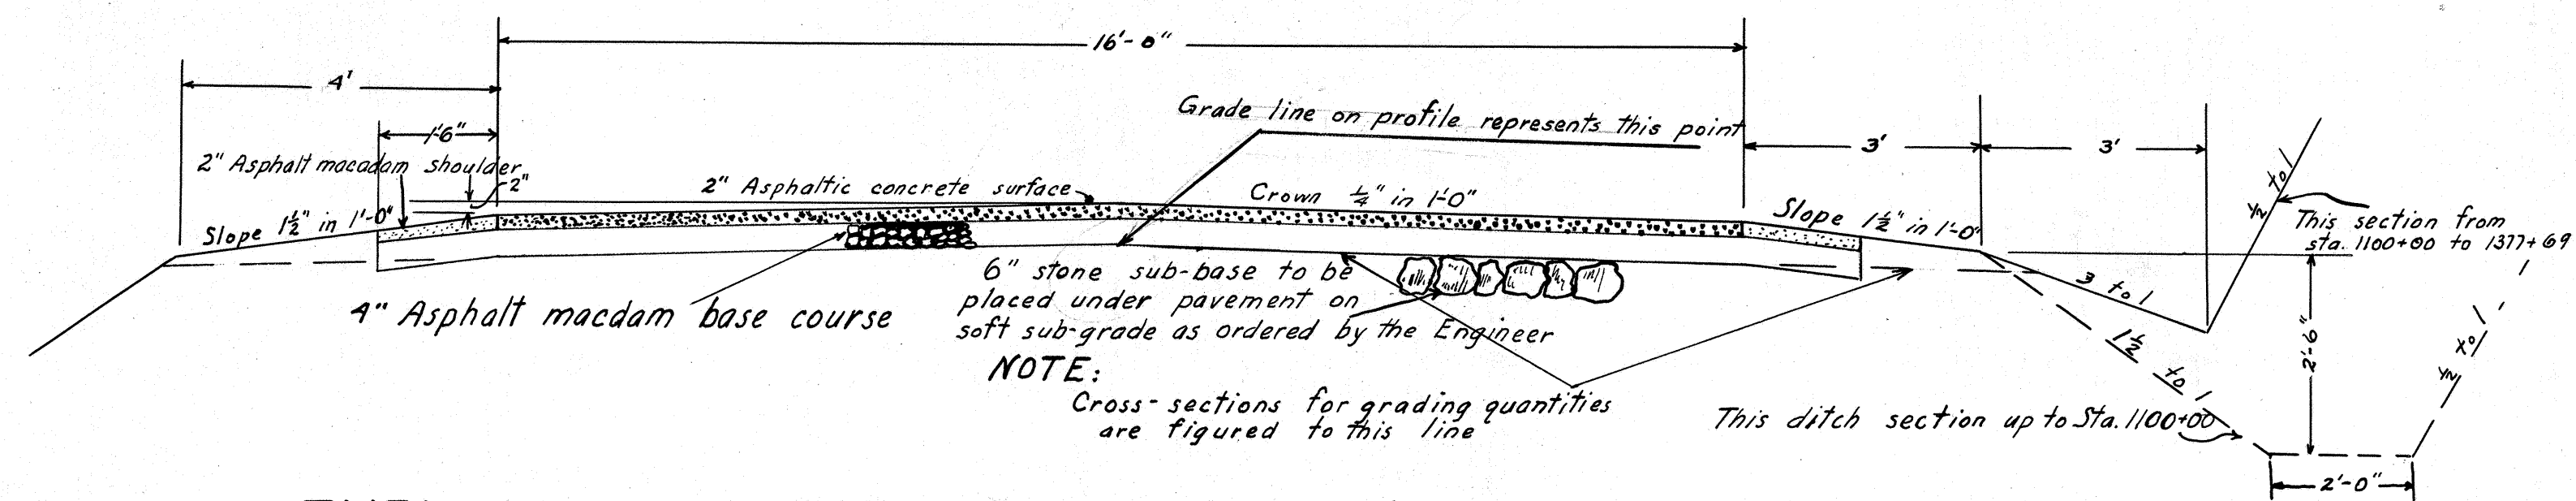

TYPICAL SECTION OF ASPHALTIC CONCRETE PAVEMENT
 SHOWING
 ASPHALTIC CONCRETE SURFACE COURSE
 ASPHALT MACADAM BASE COURSE
 AND
 ASPHALT MACADAM SHOULDERS

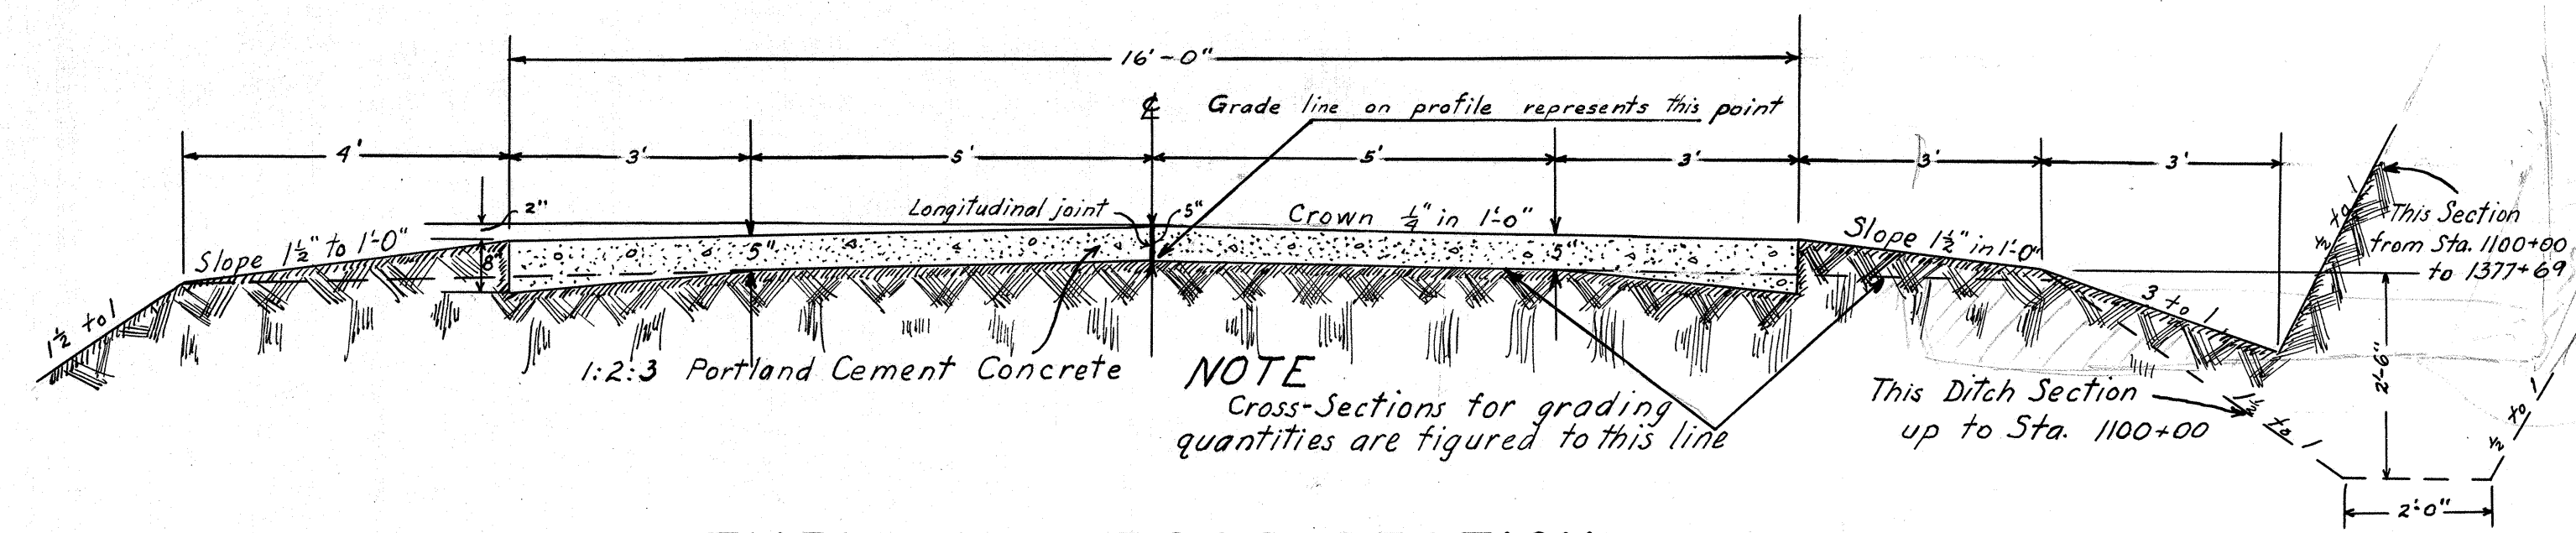

TYPICAL CROSS-SECTION OF PORTLAND CEMENT CONCRETE PAVEMENT
 Scale 1/2" = 1'-0"

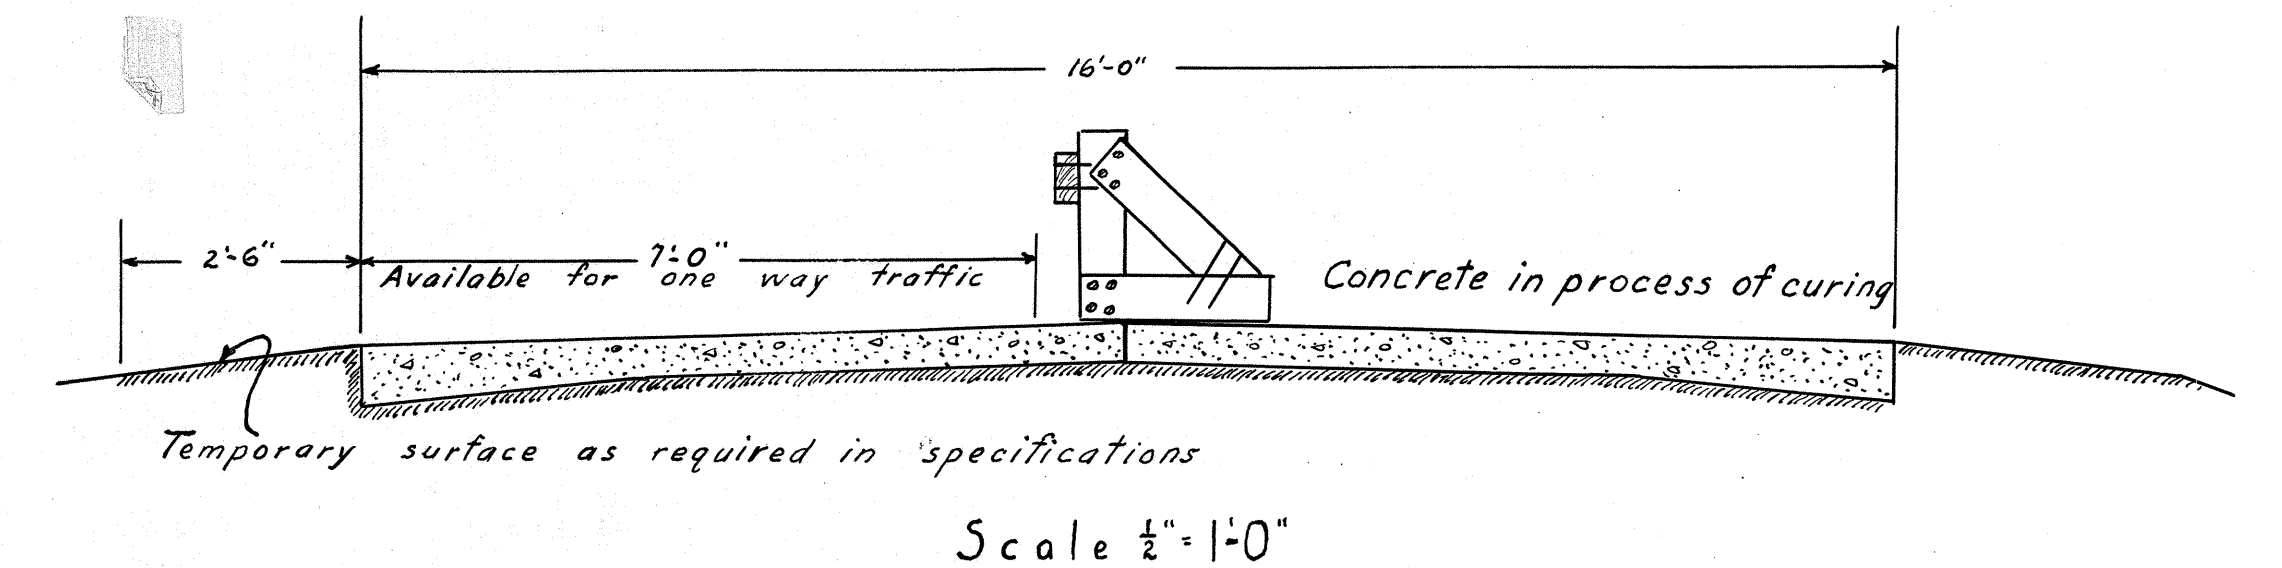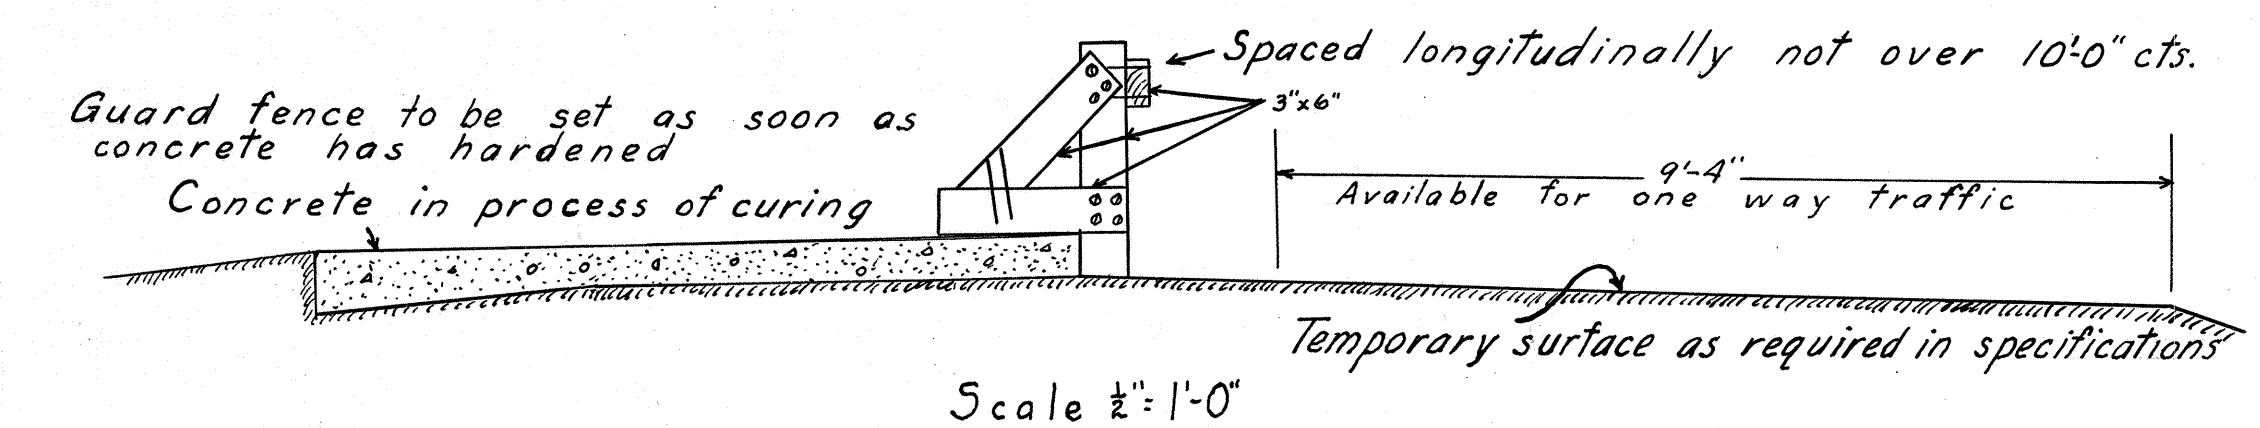

SHOWING METHOD OF PERFORMING HALF AT A TIME CONSTRUCTION AND PROVIDING FOR TRAFFIC

DRAWN BY AEM FEB 1926
 TRACED BY AEM FEB 1926
 CHECKED BY RWH FEB 1926

3084.2

TYPICAL ROAD SECTIONS