



APPROXIMATE DISTRIBUTION OF QUANTITIES

For the convenience of the Engineer, only not applicable to the plans of this Project


	UNCLASSIFIED EXCAVATION	BORROW	OVERHAUL	UNCLASSIFIED EXC. FOR STRUCTURES	CEMENT RUBBLE MASONRY	DRY RUBBLE MASONRY	RECONSTRUCTED STONE WALL FENCE	STANDARD WIRE FENCE	RECONSTRUCTED FENCE	STANDARD GATES	CURB	RECONSTRUCTED BASE COURSE	STONE BASE COURSE	ASPHALTIC MAC. OR EMULSIFIED ASPH. PAVEMENT	SEAL COAT	24" METAL PIPE CULVERT	REINFORCED CONCRETE MILE POSTS.
UNIT USED	Cu. yd.	Cu. yd.	Sta. yd.	Cu. yd.	Cu. yd.	Cu. yd.	Cu. yd.	Lin. ft.	Lin. ft.	No.	Lin. ft.	Sq. yd.	Sq. yd.	Sq. yd.	Sq. yd.	Lin. ft.	No.
ROADWAY PRISM	11,028.0	50.0	15,660.0	100.0	516.9						21,120.0	2,106.0	9,986.0	12,092.0	12,092.0		2
FENCES						113.0	2638.1	100.0	300.0	10.0	2						
NEW GATES																	
CULVERTS NOT SHOWN ON PLANS																60.0	
MISCELLANEOUS AT UNIDENTIFIED LOCATIONS	972.0		340.0		3.1	7.0	61.9				800	44.0	14.0	58.0	80		
TOTAL	12,000.0	50.0	16,000.0	100.0	600.0	120.0	2,700.0	100.0	300.0	10.0	21,200.0	2150.0	10,000.0	12,150.0	12,150.0	60.0	2

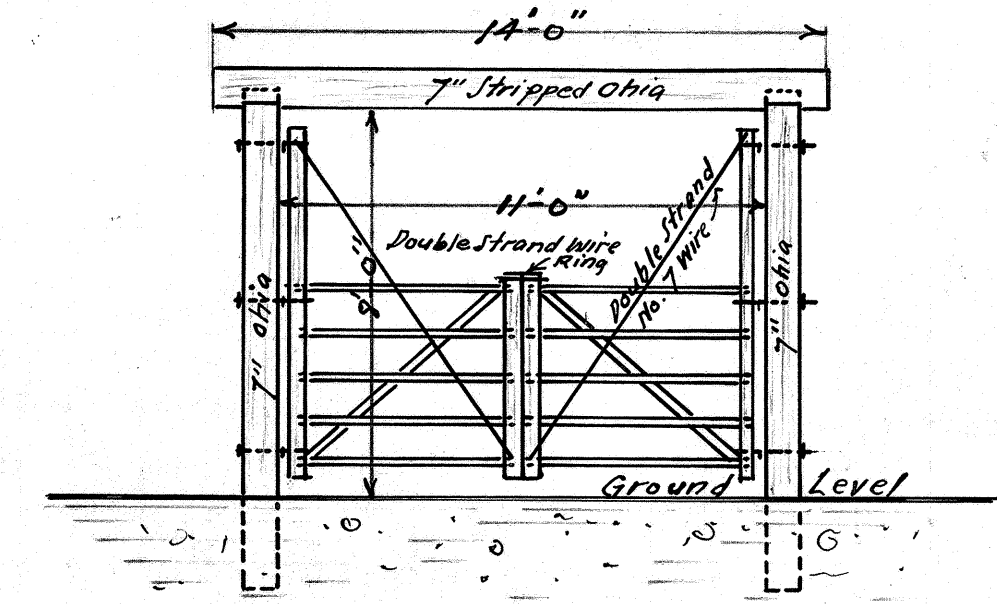


DOUBLE STANDARD OHIA GATE
IS EQUIVALENT TO 2 STD GATES.

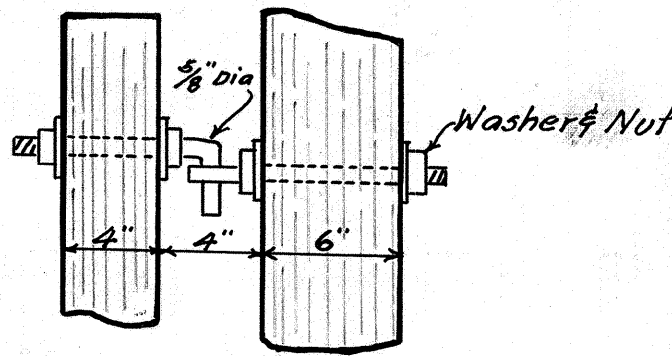


DETAIL OF GATE HINGE
Scale: 1/2" = 1 ft.

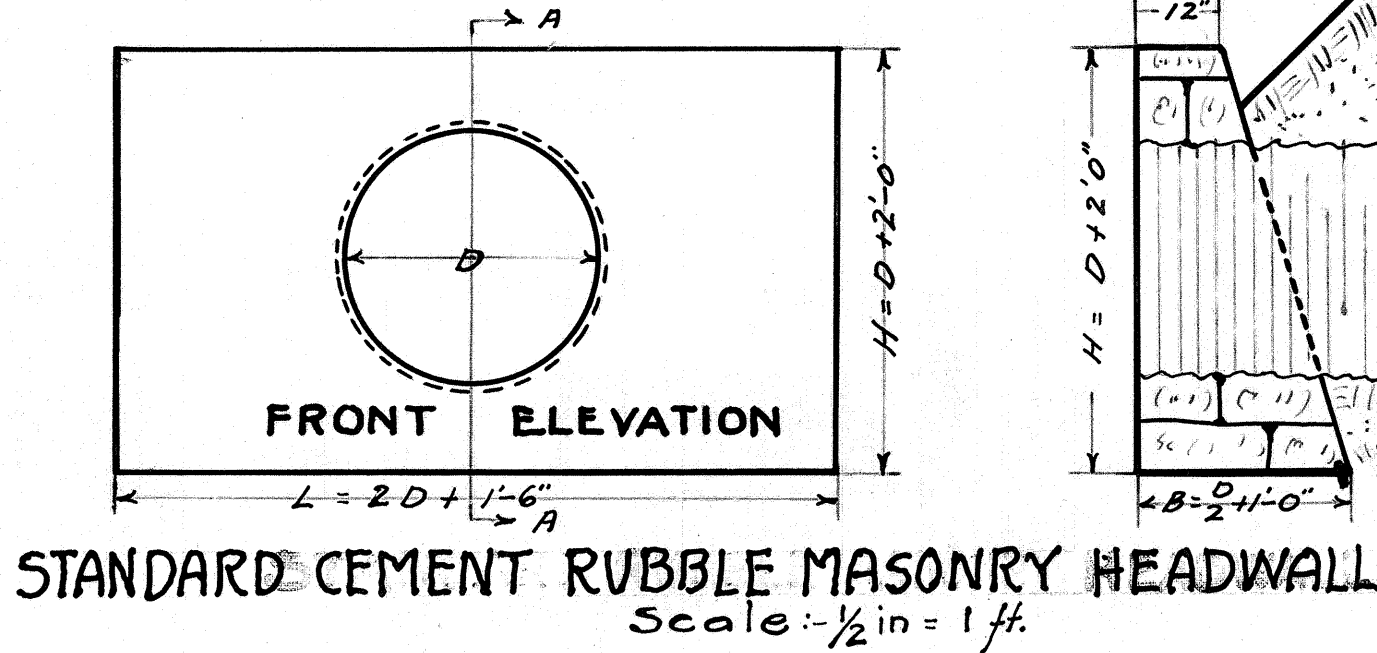

STANDARD CEMENT RUBBLE MASONRY HEADWALL
Scale: 1/2" = 1 ft.

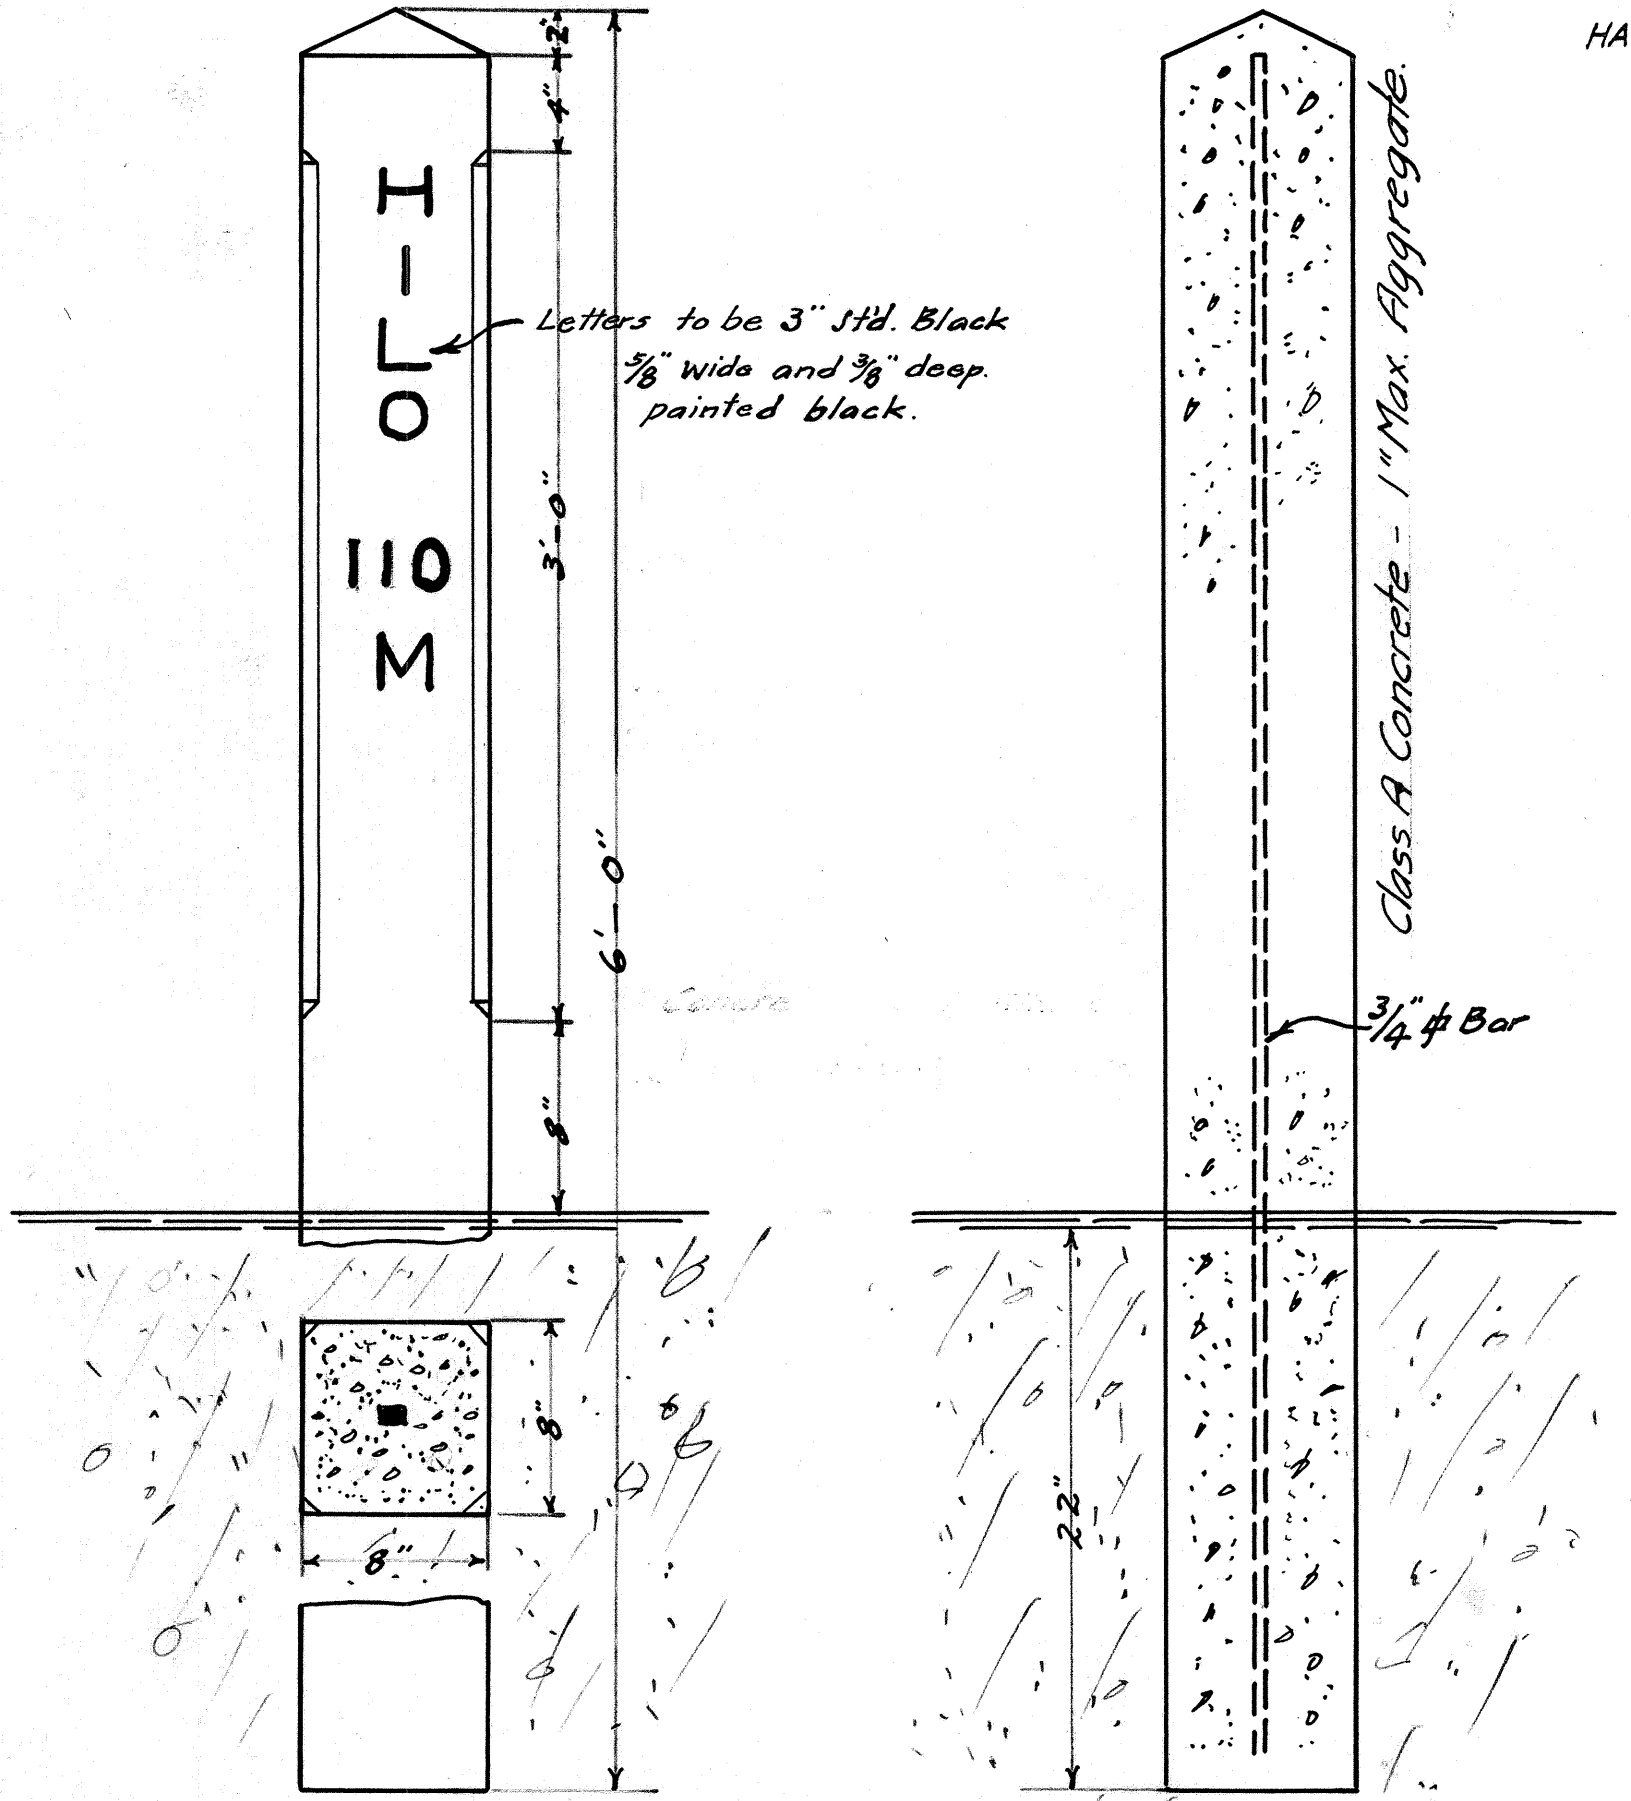


DETAIL OF REINFORCED CONCRETE MILE POST
Scale: 1 1/2" = 4 ft.

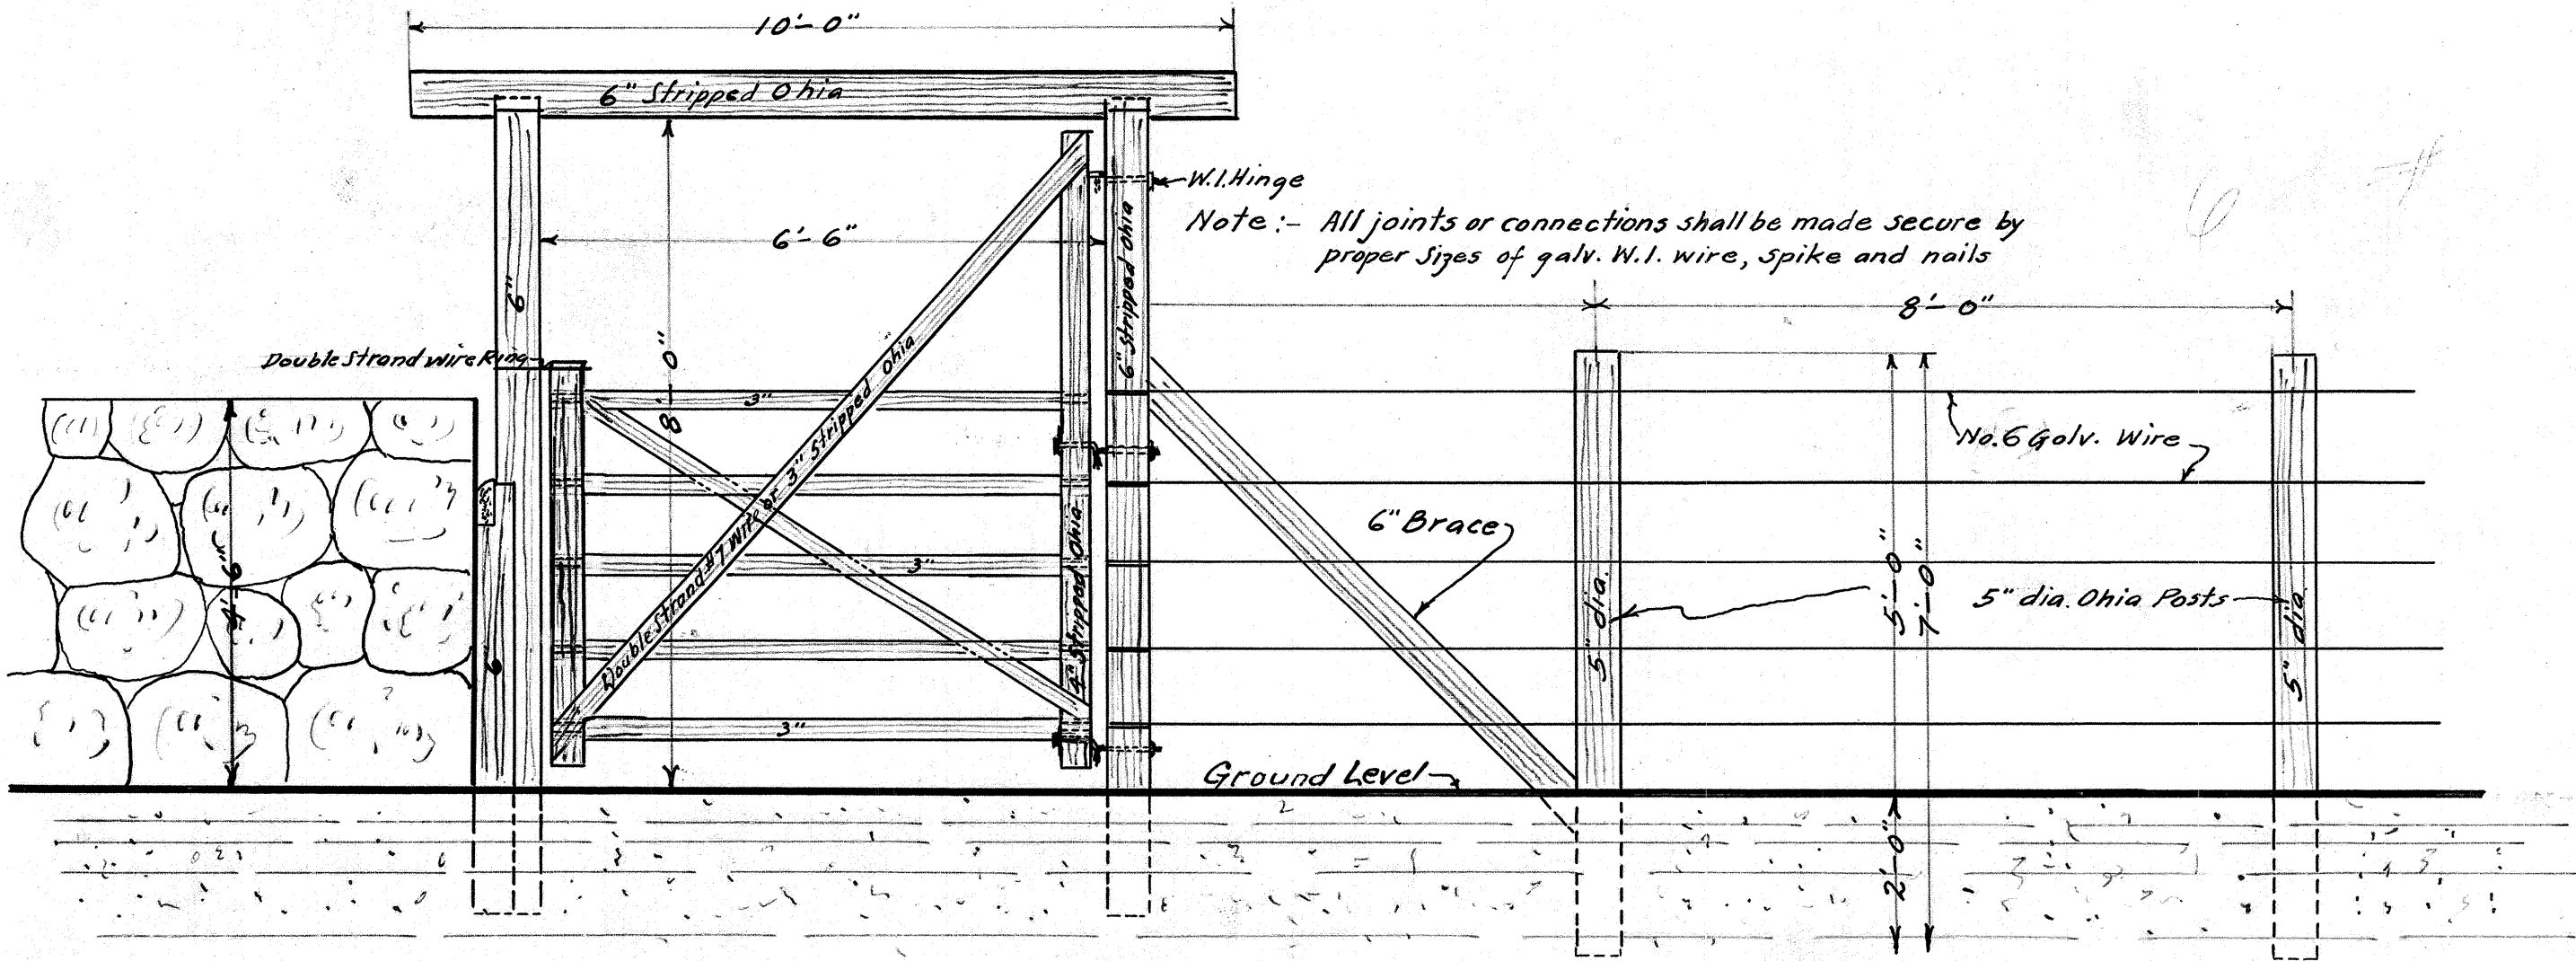


STANDARD OHIA GATE
Scale: 1 in = 2 ft.


STANDARD WIRE FENCE

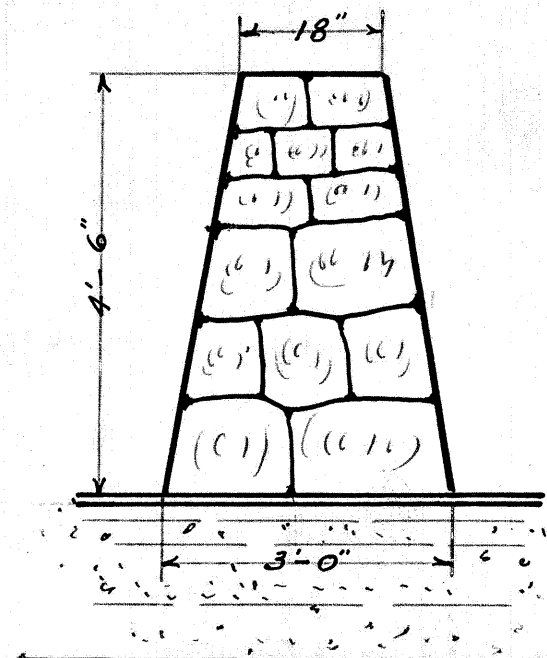

STANDARD SECTION
OF RECONSTRUCTED STONE WALL
Scale: 1 in = 2 ft.

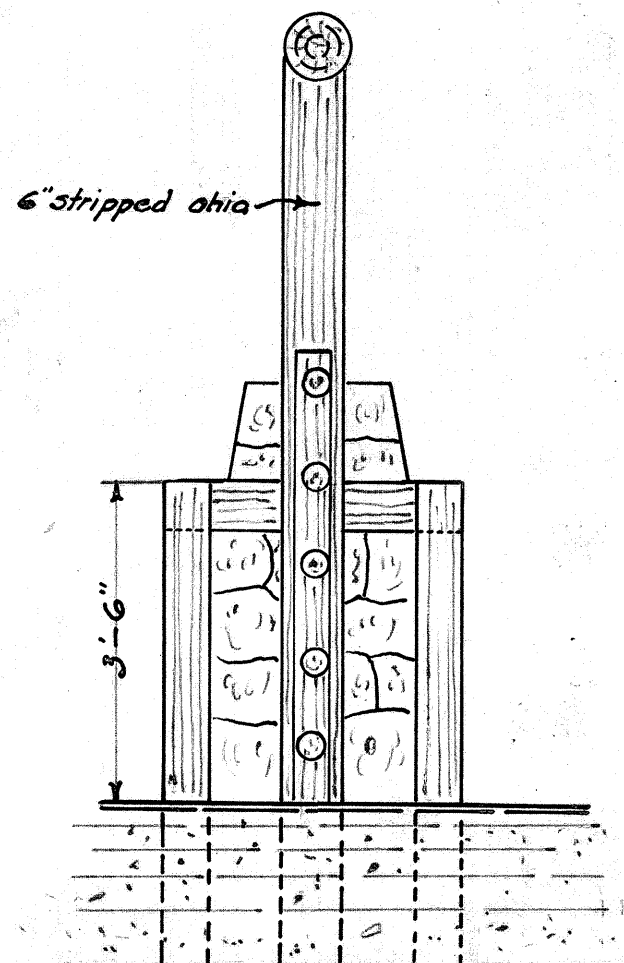

SECTION THRU
OF GATE

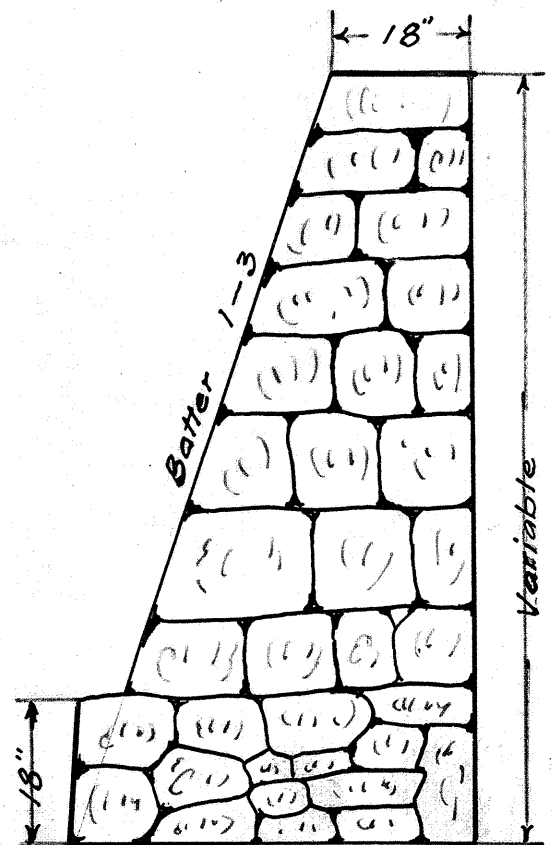

STANDARD CEMENT RUBBLE
MASONRY RETAINING WALL
Scale: 1 in = 2 ft.