


APPROXIMATE DISTRIBUTION OF QUANTITIES


For the convenience of the Engineer, only not Applicable to the plans of this Project.

	UNCLASSIFIED EXCAVATION	BORROW	OVERHAUL	UNCLASSIFIED STRUCTURE EXCN	CEMENT RUBBLE MAJONRY	DRY RUBBLE MAJONRY	RECONSTRUCTED STONE WALL FENCE	STANDARD WIRE FENCE	RECONSTRUCTED FENCE	STANDARD GATES	CURB	RECONSTRUCTED BASE COURSE	STONE BASE COURSE	ASPHALTIC MAC OR COLD PA ASPHALT PAVEMENT	24" METAL PIPE CULVERT	REINFORCED CONCRETE MILE POSTS	
UNIT USED	Cu.yd.	Cu.yd.	Stand.	Cu.yd.	Cu.yd.	Cu.yd.	Cu.yd.	Lin. ft.	Lin. ft.	No.	Lin. ft.	Sq. yd.	Sq. yd.	Sq. yd.	Sq. yd.	Lin. ft.	No.
ROADWAY PRISM	7276.0	5.	53701.0								21244.	3395.0	9241.0	12636.0			
FENCES						27.5	1715.1	100.	100.	4							
NEW GATES										8							
CULVERTS NOT SHOWN ON PLANS				100	50.0										60.		
MISCELLANEOUS AT UNIDENTIFIED LOCATIONS	24.0	45.	2990			12.5	84.9				56.	5.0	9.0	14.0		2	
TOTAL	7300.0	50	54000.0	100	50.0	40.0	1800.0	100.	100.	12	21300.	3400.0	9250.0	12650.0	60	2	


HAWAII Haw 8-C 1931 7 16

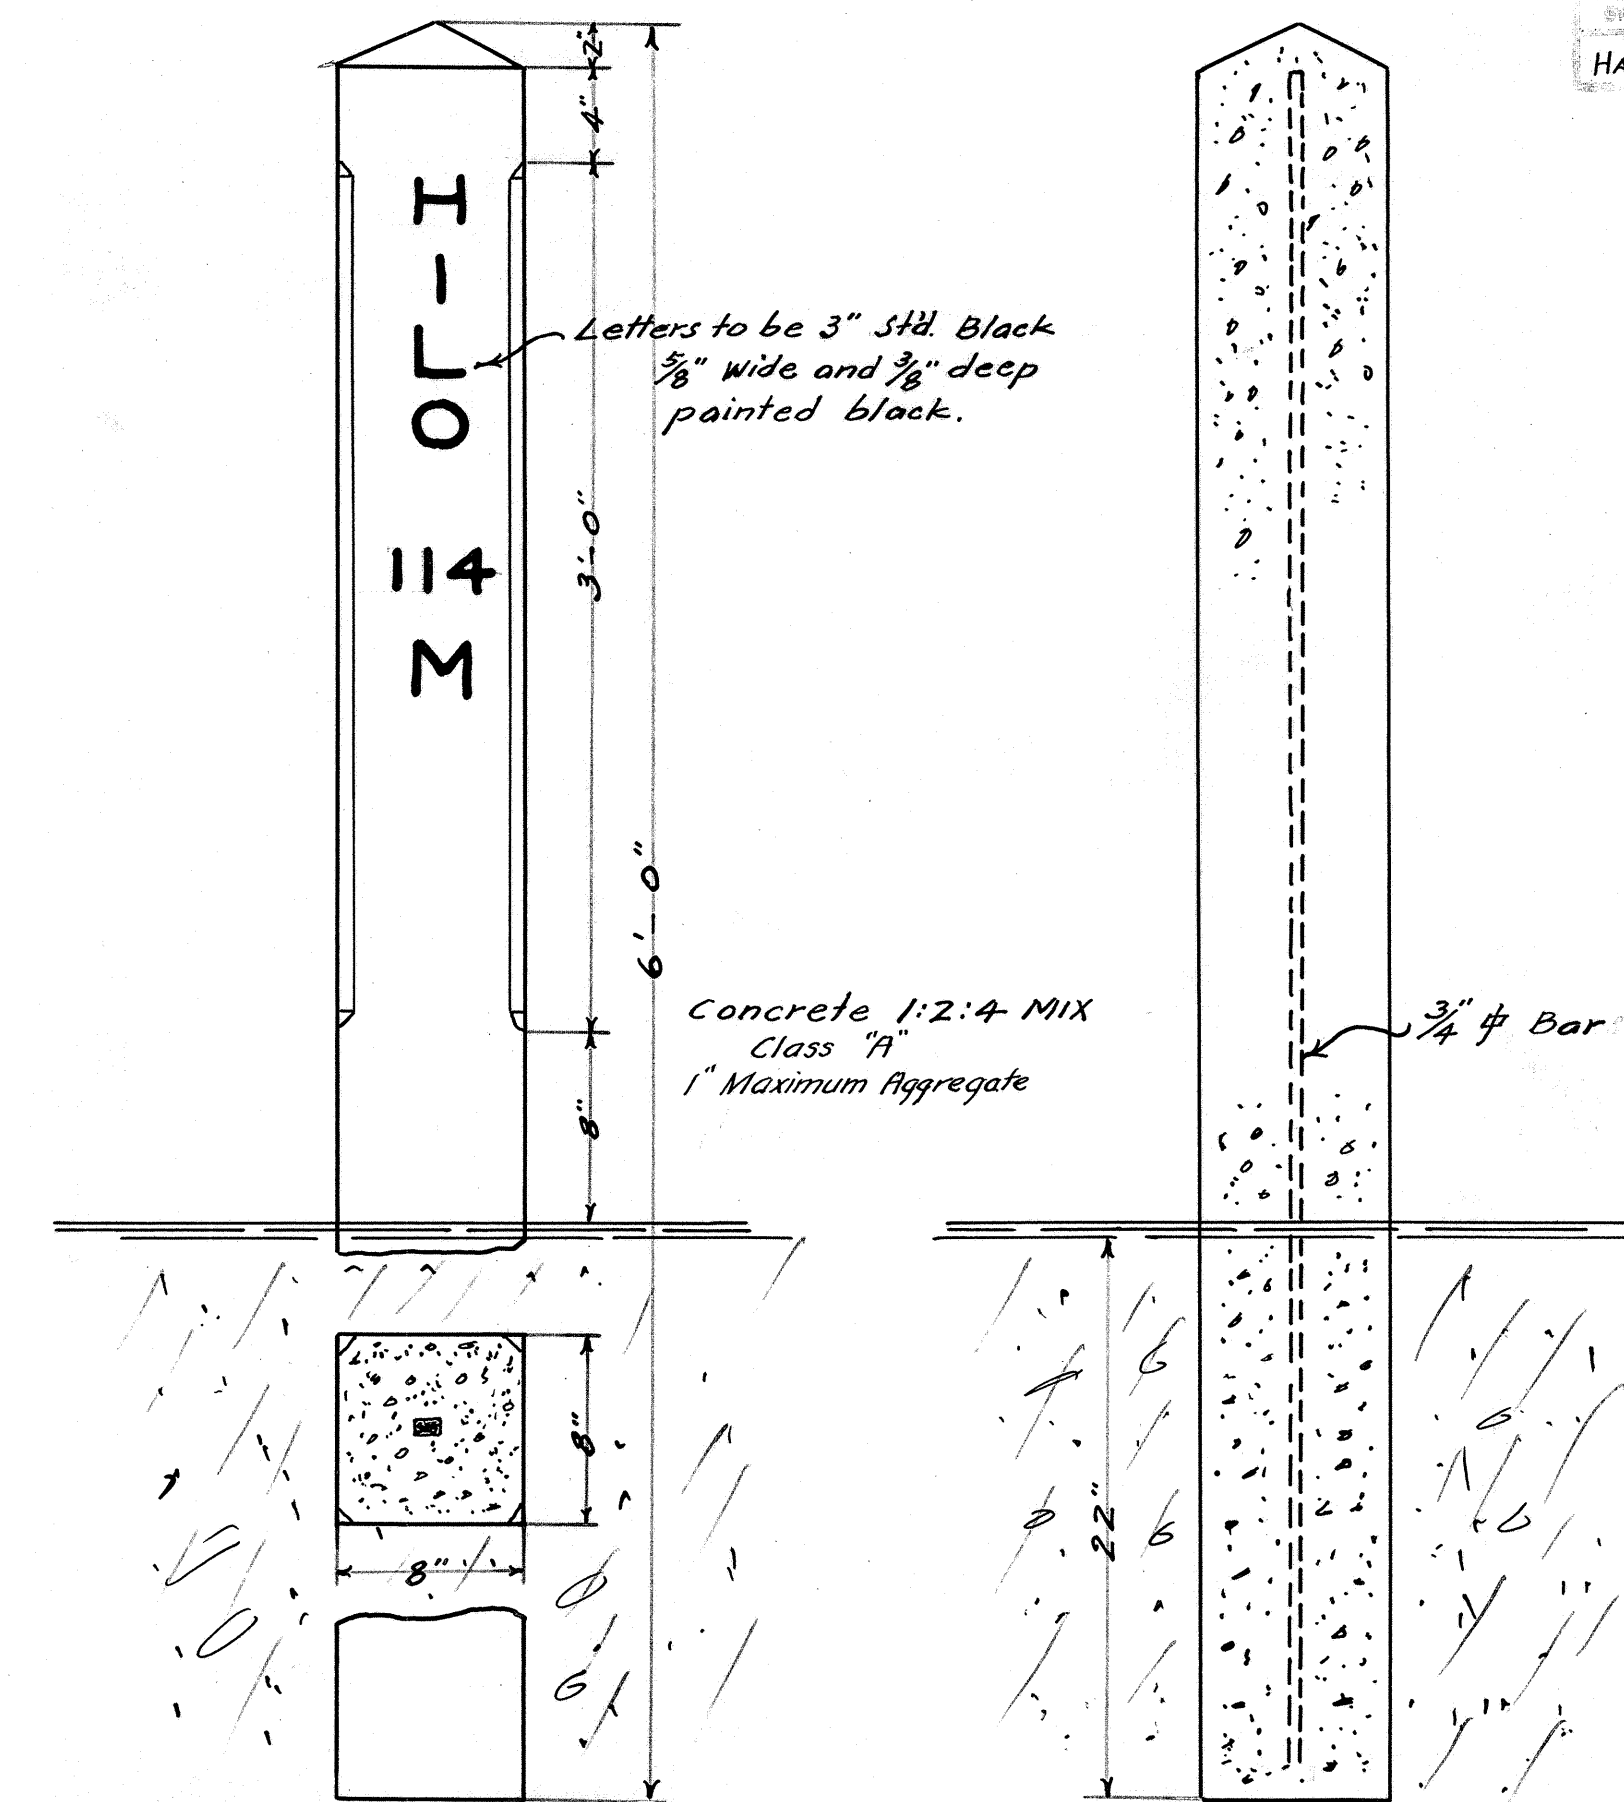


DETAIL OF REINFORCED CONCRETE MILE POST
Scale: 1 1/2 in = 4 ft.

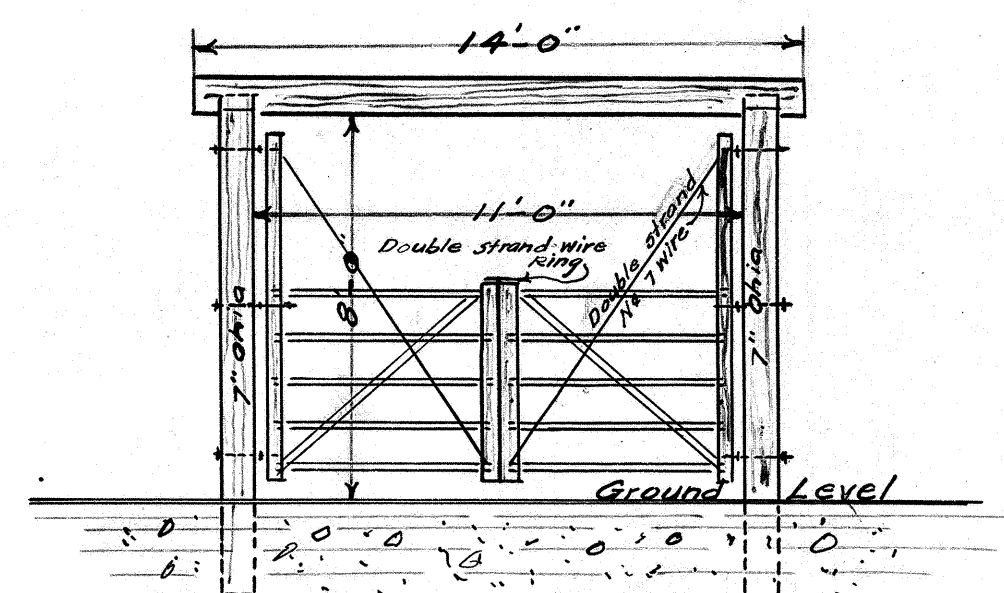


DOUBLE STANDARD OHIA GATE
IS EQUIVALENT TO 2 STD GATES

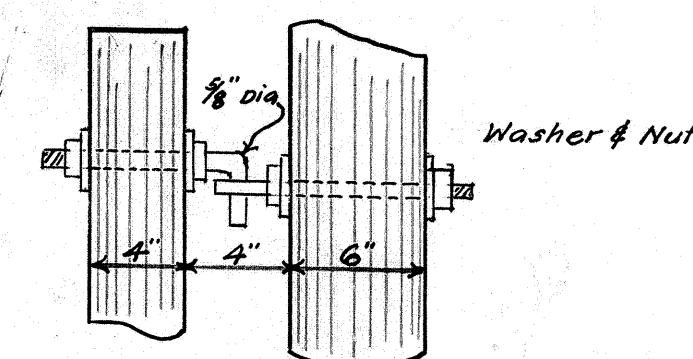


DETAIL OF GATE HINGE
Scale: 1/2 in = 1 ft.

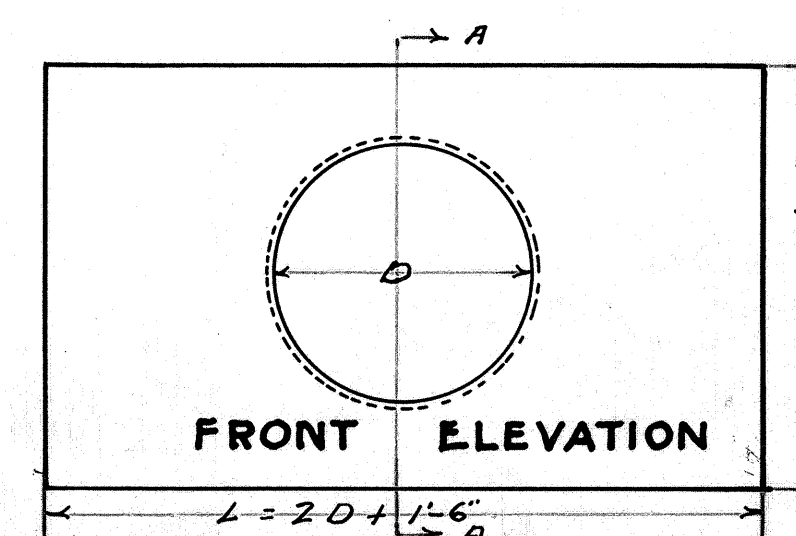

STANDARD CEMENT RUBBLE MASONRY HEADWALL
Scale: 1/2 in = 1 ft.

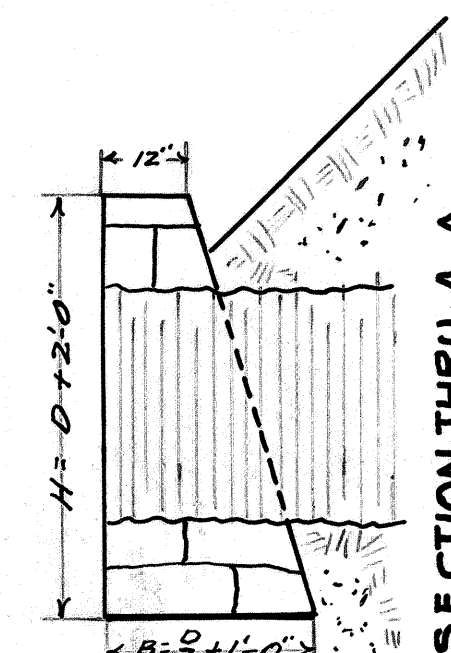


SECTION THRU A-A

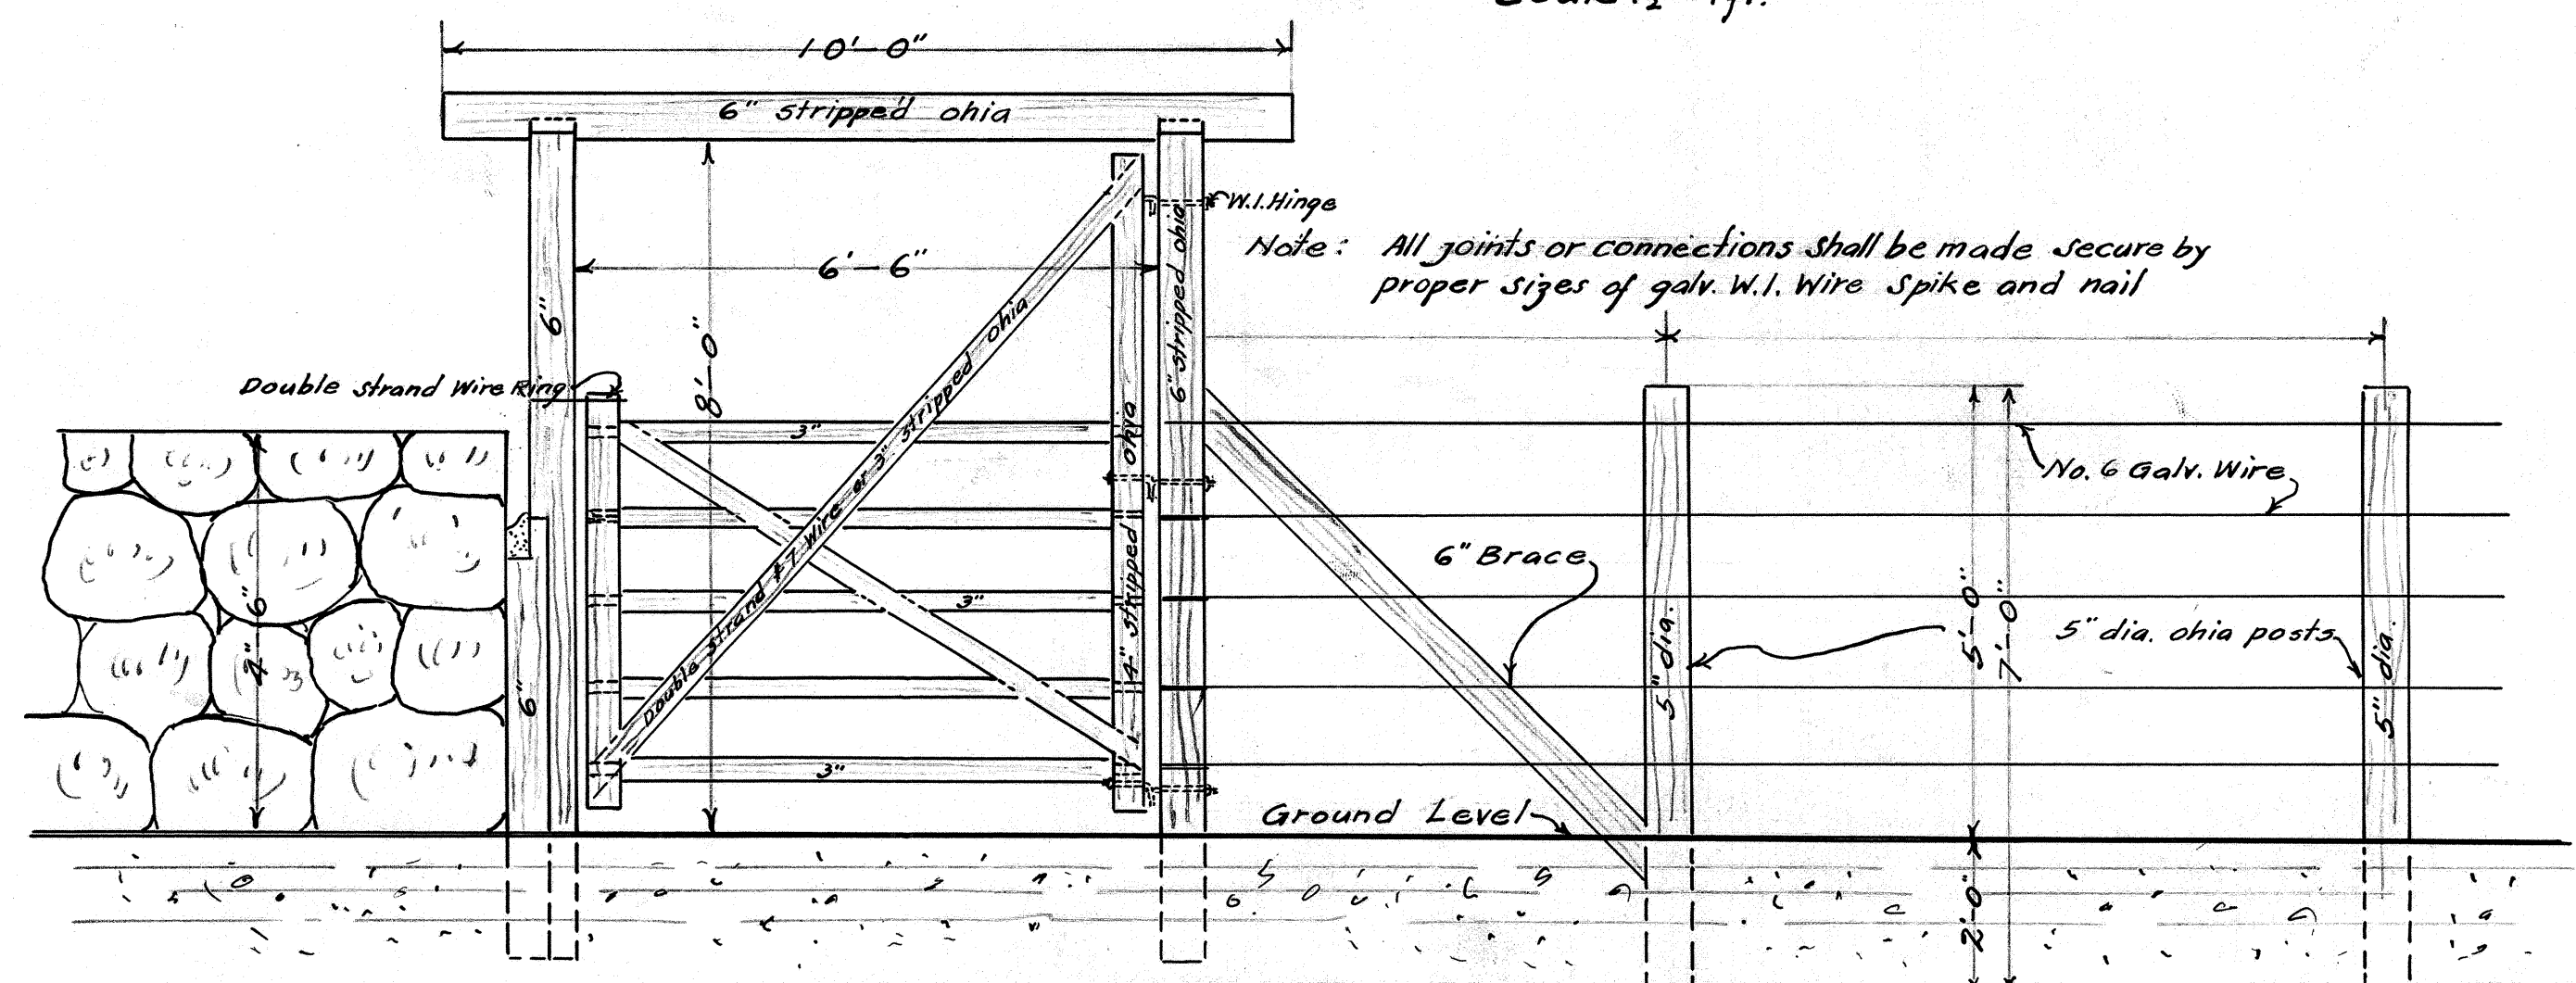


STANDARD OHIA GATE
Scale: 1 in = 2 ft.


STANDARD WIRE FENCE

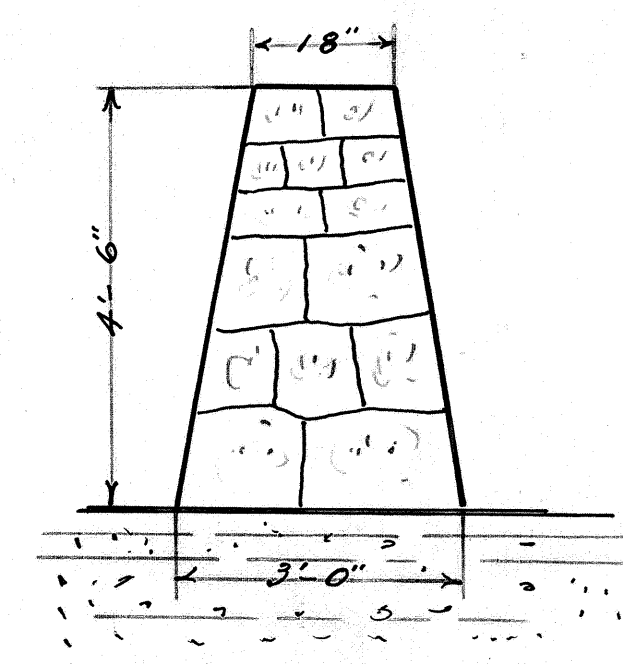

STANDARD SECTION
OF RECONSTRUCTED STONE WALL
Scale: 1 in = 2 ft.

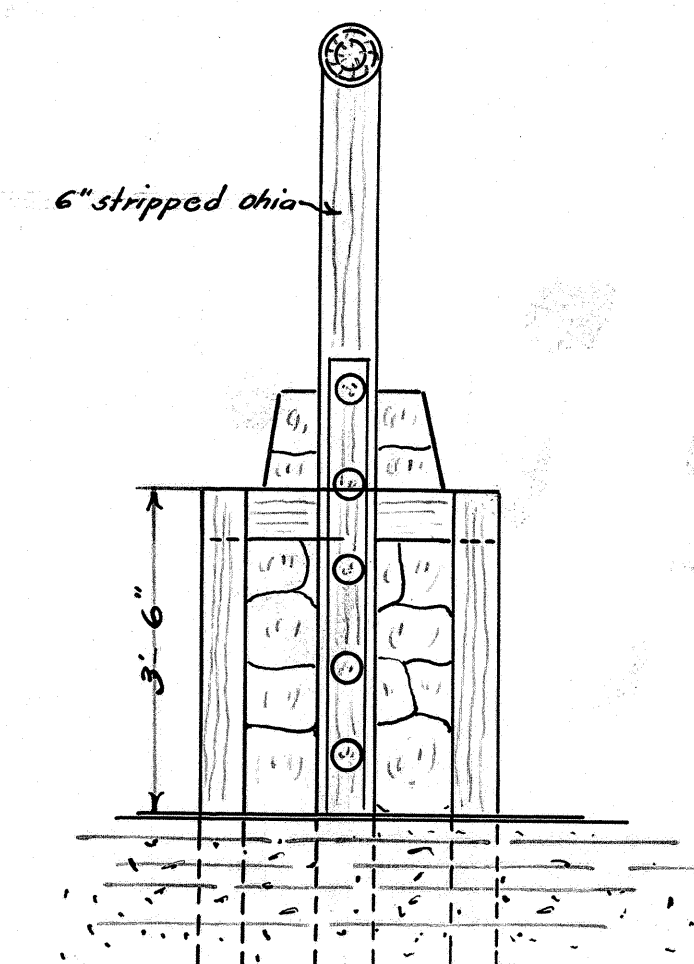

SECTION THRU
E OF GATE

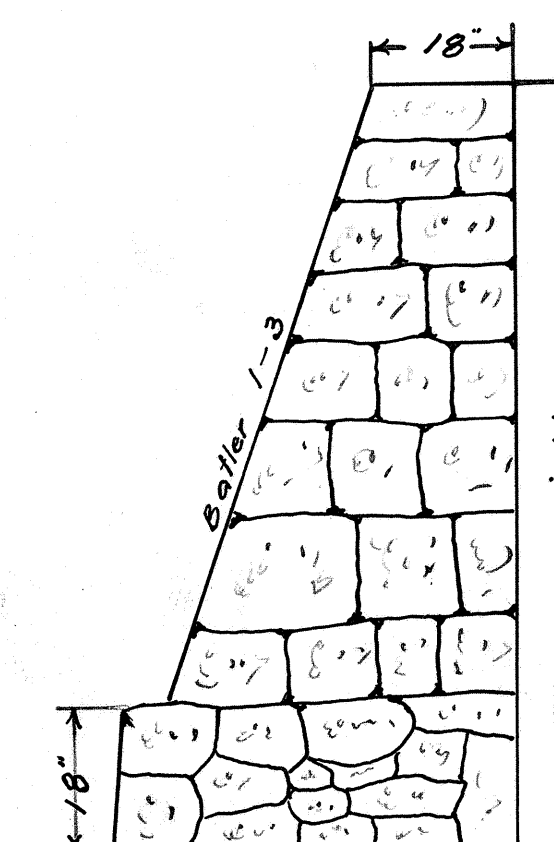

STANDARD CEMENT RUBBLE
MASONRY RETAINING WALL
Scale: 1 in = 2 ft.

4192.7