



APPROXIMATE DISTRIBUTION OF QUANTITIES

For the Convenience of the Engineer, only not applicable to the plan of this project


ITEM	UNCLASSIFIED EXCAVATION	BORROW	OVERHAUL	UNCLASS. EVC FOR STRUCTURES	CEMENT RUBBLE MASONRY	DRY RUBBLE MASONRY	RECONSTRUCTED STONE WALL FENCE	STANDARD WIRE FENCE	RECONSTRUCTED FENCE	STANDARD GATES	CURB	RECONSTRUCTED BASE COURSE	STONE BASE COURSE	ASPHALTIC MAC. PAVEMENT	SEAL COAT	24" METAL PIPE CULVERT	REINFORCED CONCRETE MILE POST	STEEL C.B. GRATING	CLASS B CONCRETE 1:2 1/2:5 MIX.
UNIT USED	cu. yd.	cu. yd.	Sta. Yd.	cu. yd.	cu. yd.	cu. yd.	cu. yd.	Lin. ft.	Lin. ft.	No.	Lin. ft.	Sq. yd.	Sq. yd.	Sq. yd.	Sq. yd.	Lin. ft.	Pc.	No	cu. yd.
ROADWAY	6440	515	4233								25,427	3000	11,275	14,275	14,275		2		
FENCES							6500	200	100	20									
CULVERTS																100		1	2
MISCELLANEOUS	60	85	267	200	150	100					13		725	725	725				1
TOTALS	6500	600	4500	200	150	100	6500	200	100	20	25500	3000	12000	15000	15000	100	2	1	3
ITEM NUMBER	1	2	3	4	5	6	7	8	9	10	11	12	13	14 A	14 B	15	16	17	18

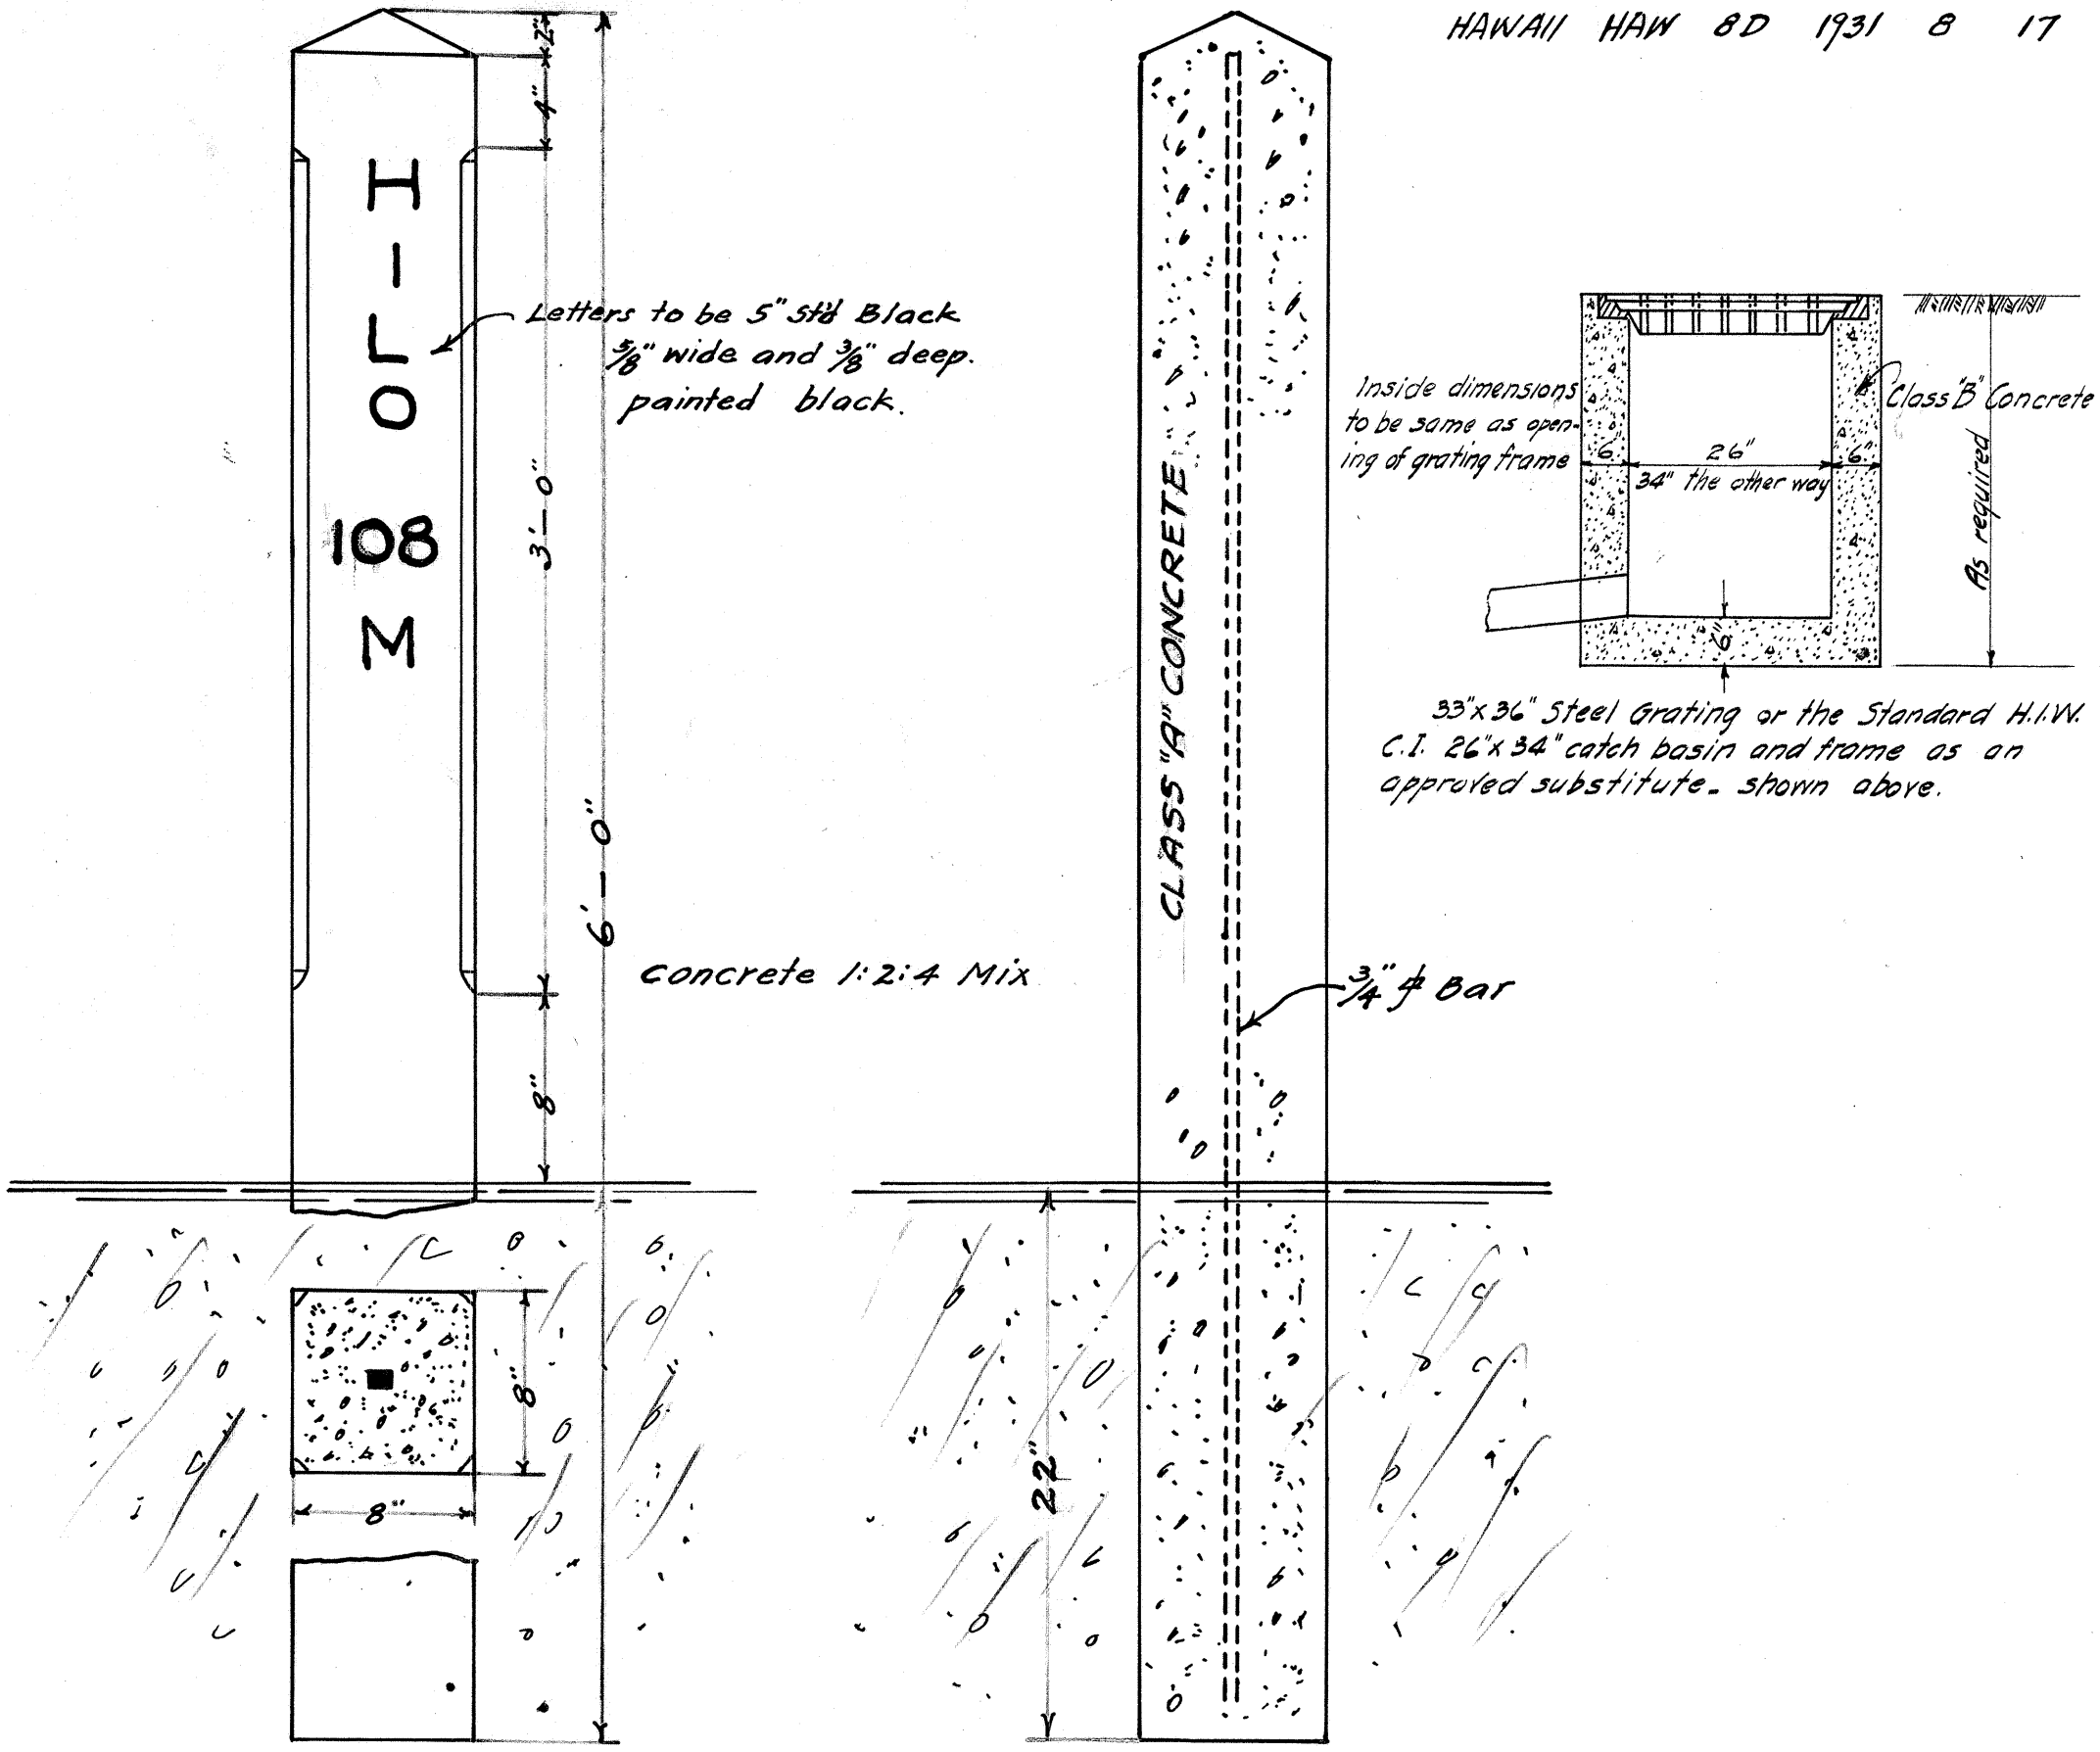


DETAIL OF REINFORCED CONCRETE MILE POST
Scale: - 1 1/2 in = 4 ft.

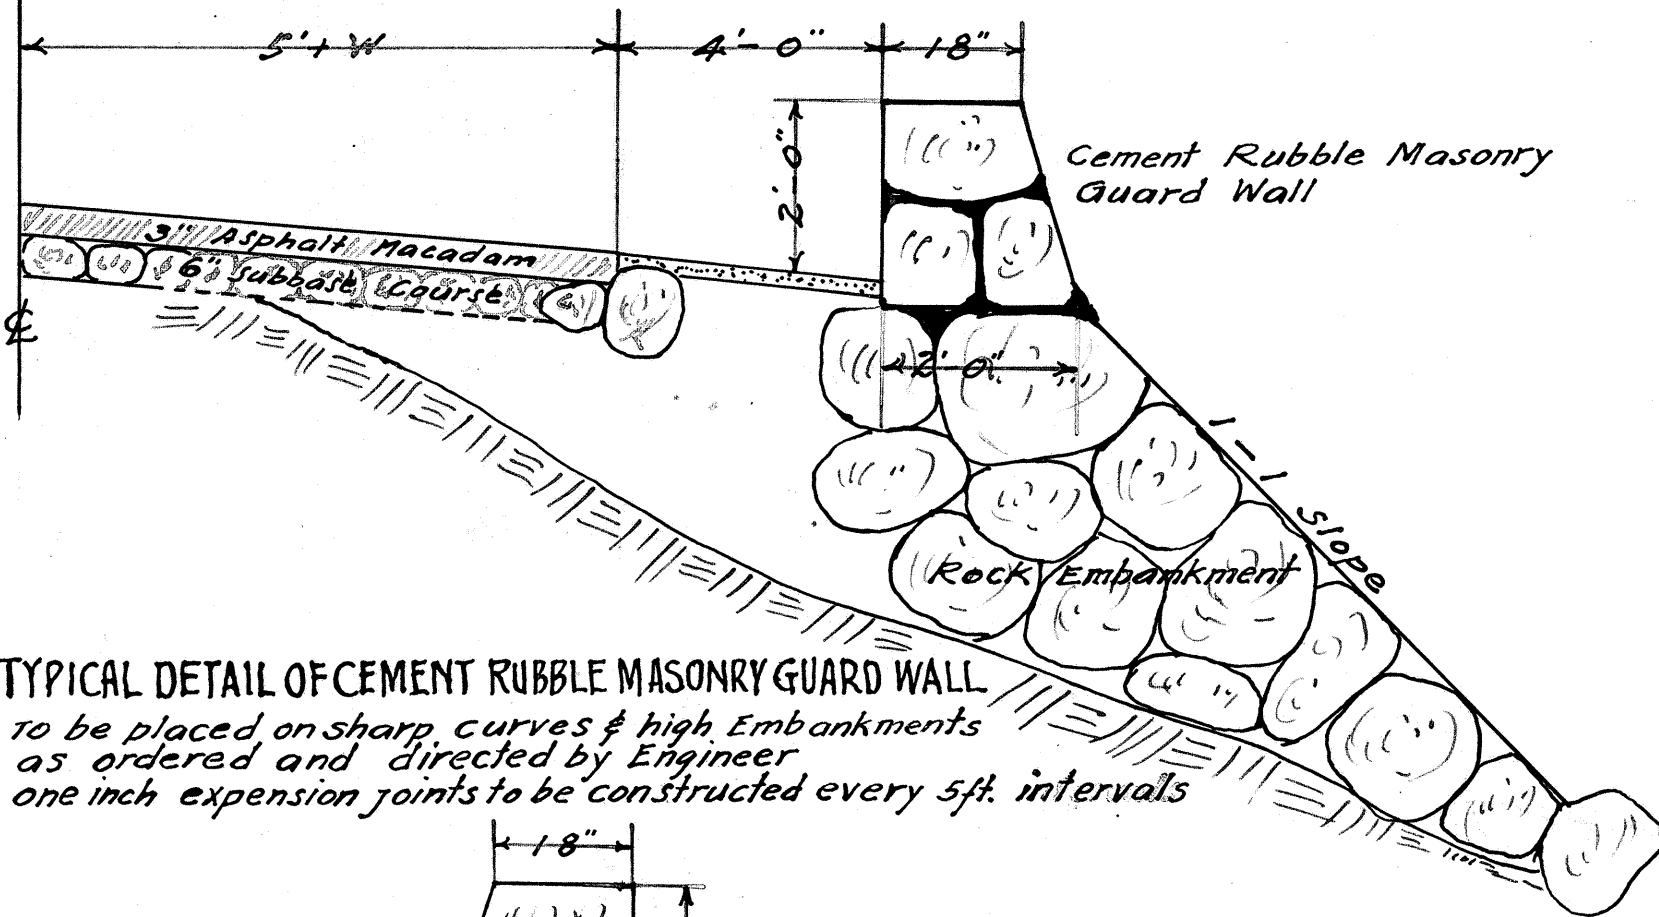

TYPICAL DETAIL OF CEMENT RUBBLE MASONRY GUARD WALL
to be placed on sharp curves & high embankments as ordered and directed by Engineer. one inch expansion joints to be constructed every 5 ft. intervals

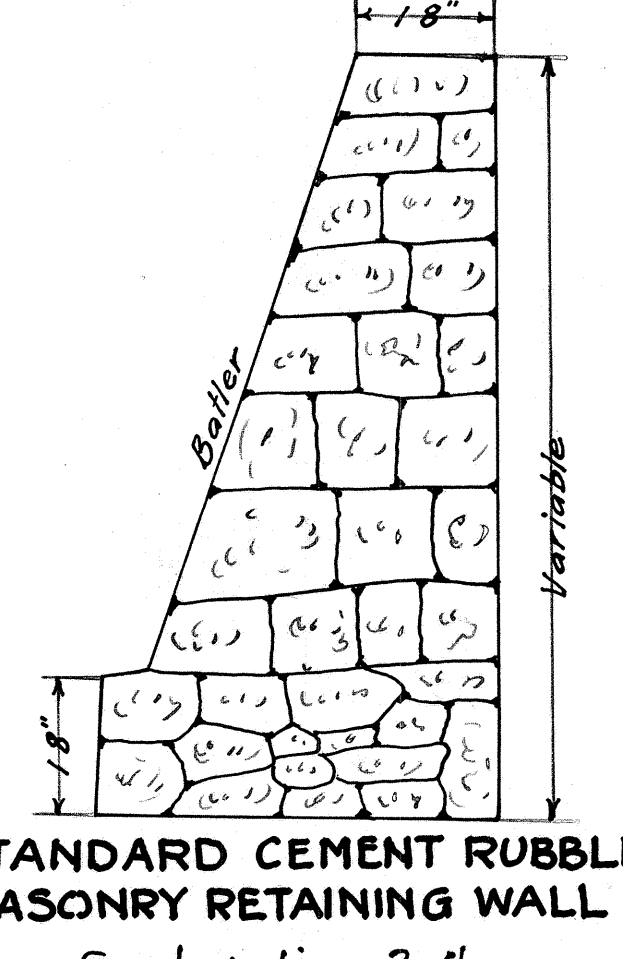


STANDARD CEMENT RUBBLE MASONRY RETAINING WALL
Scale: - 1 in = 2 ft.

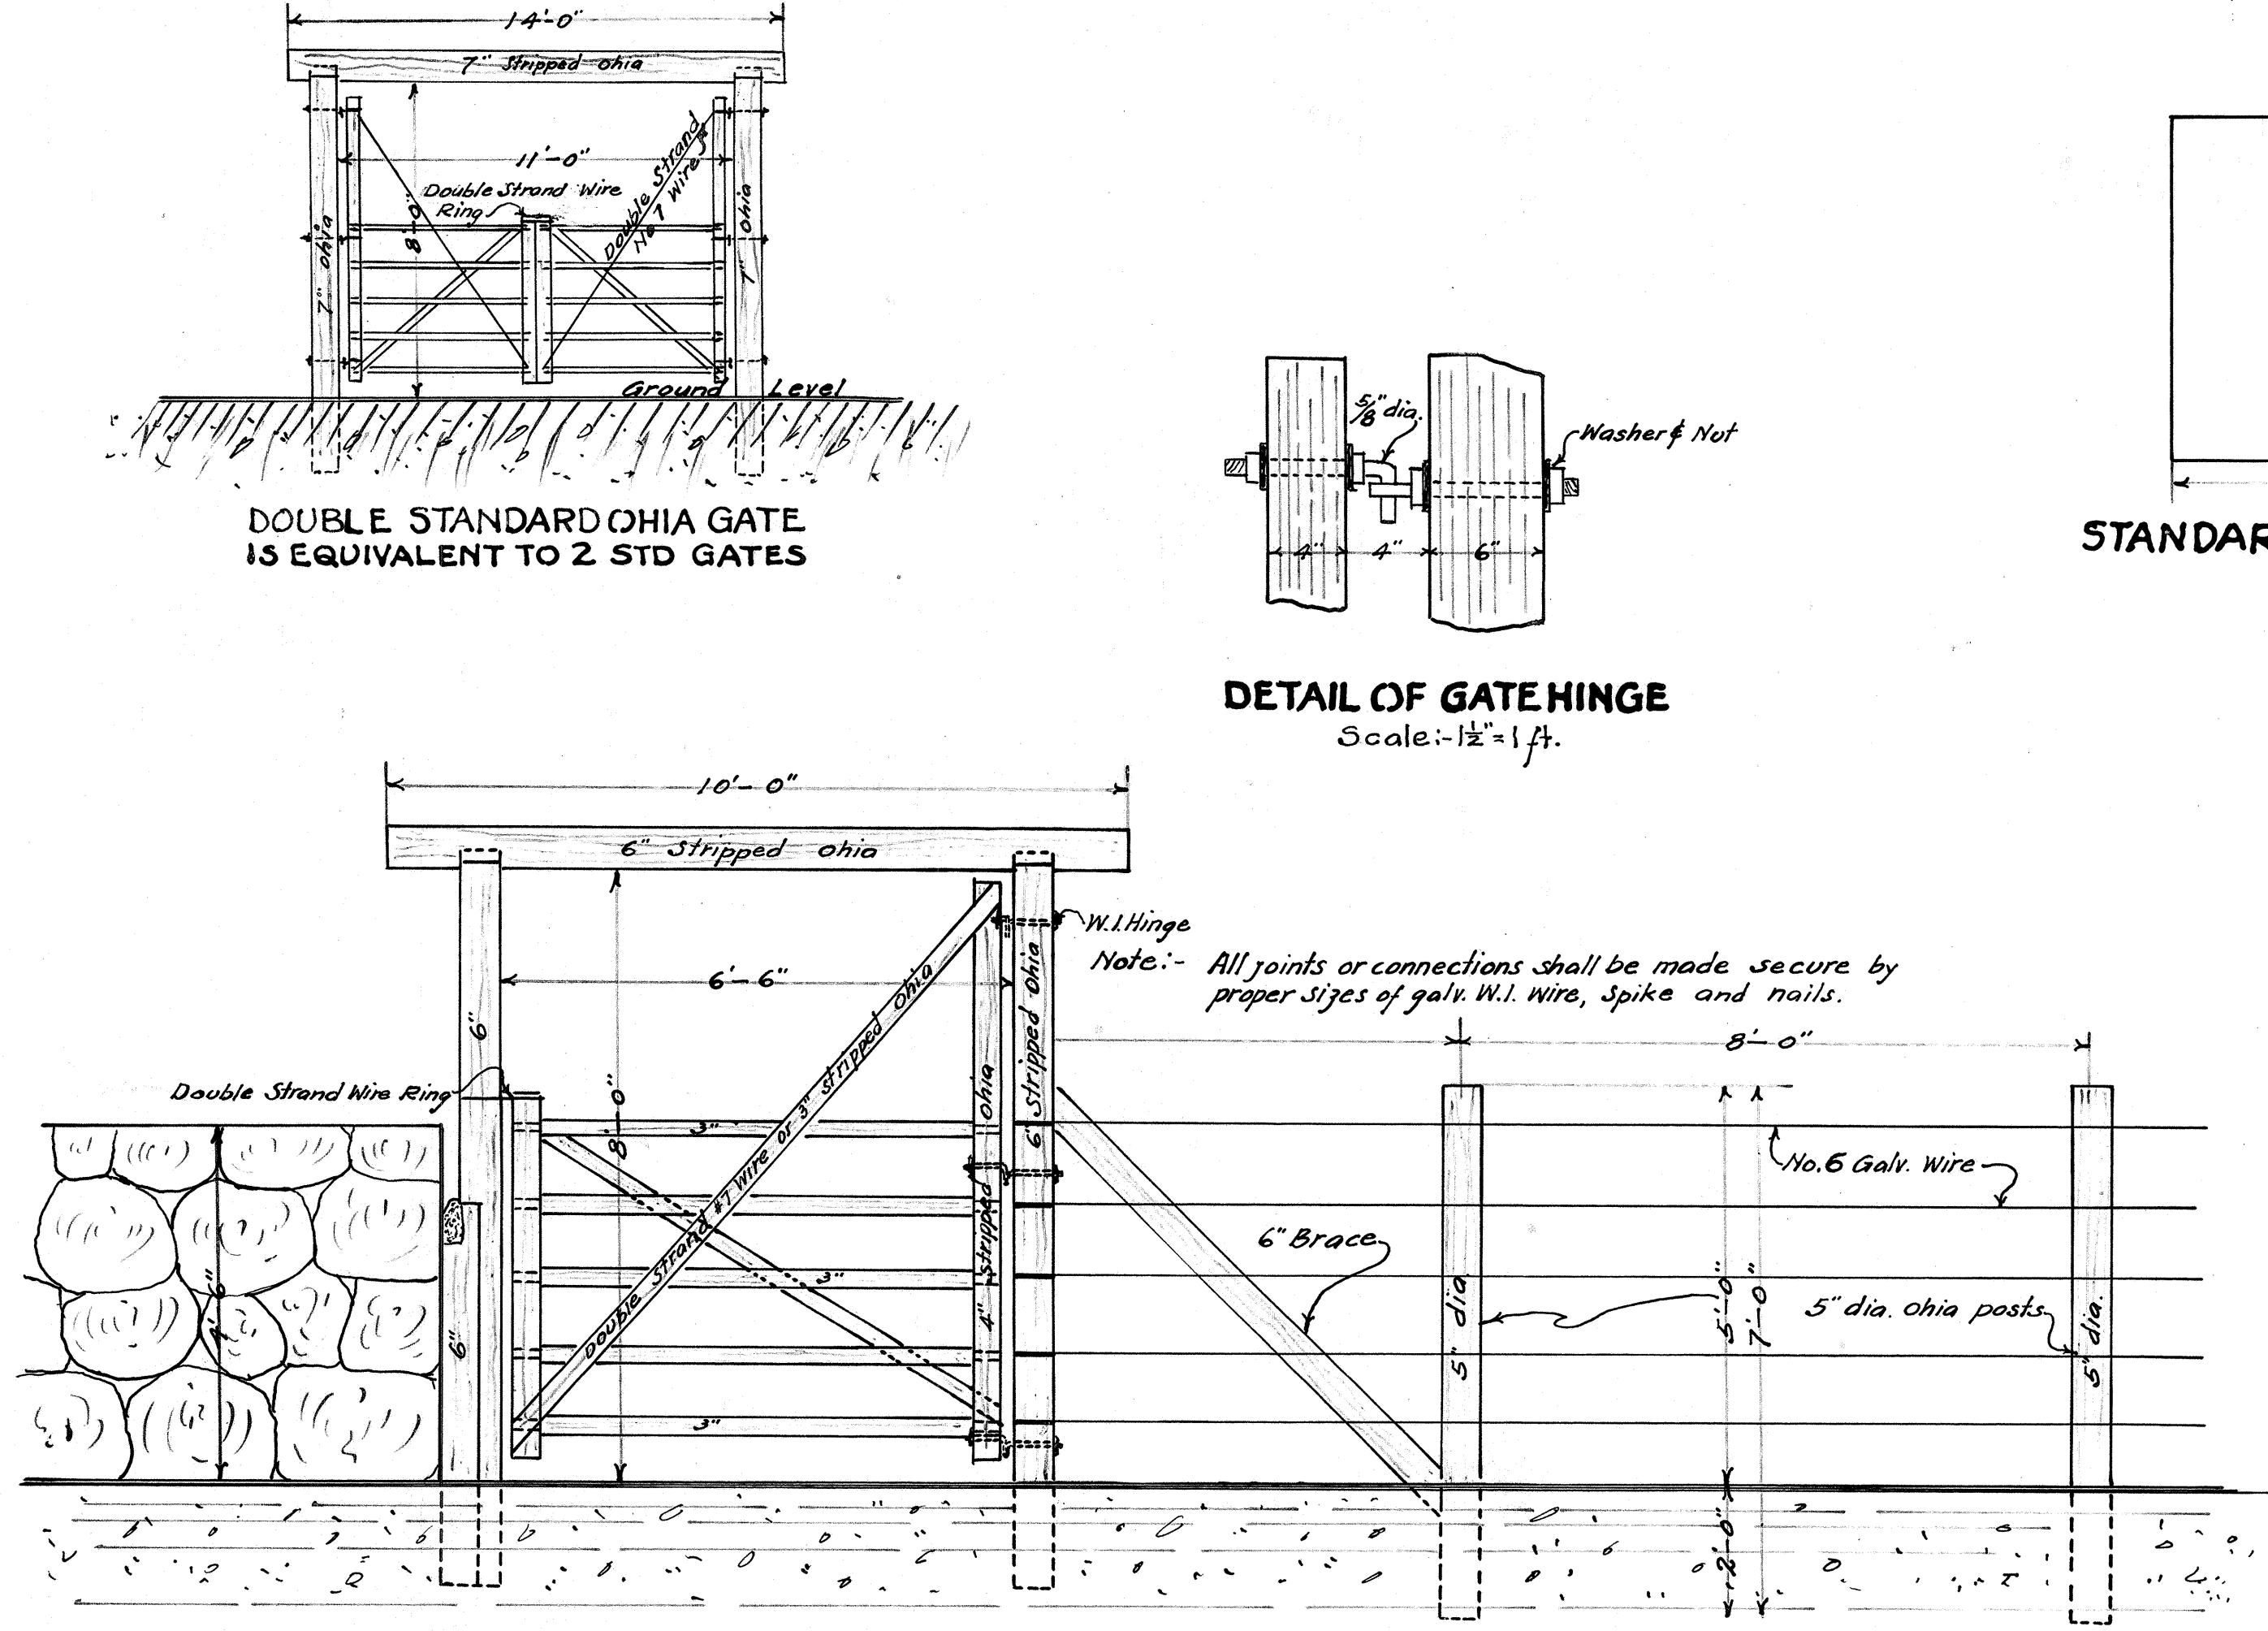


STANDARD OHIA GATE
Scale: - 1 in = 2 ft.


STANDARD WIRE FENCE

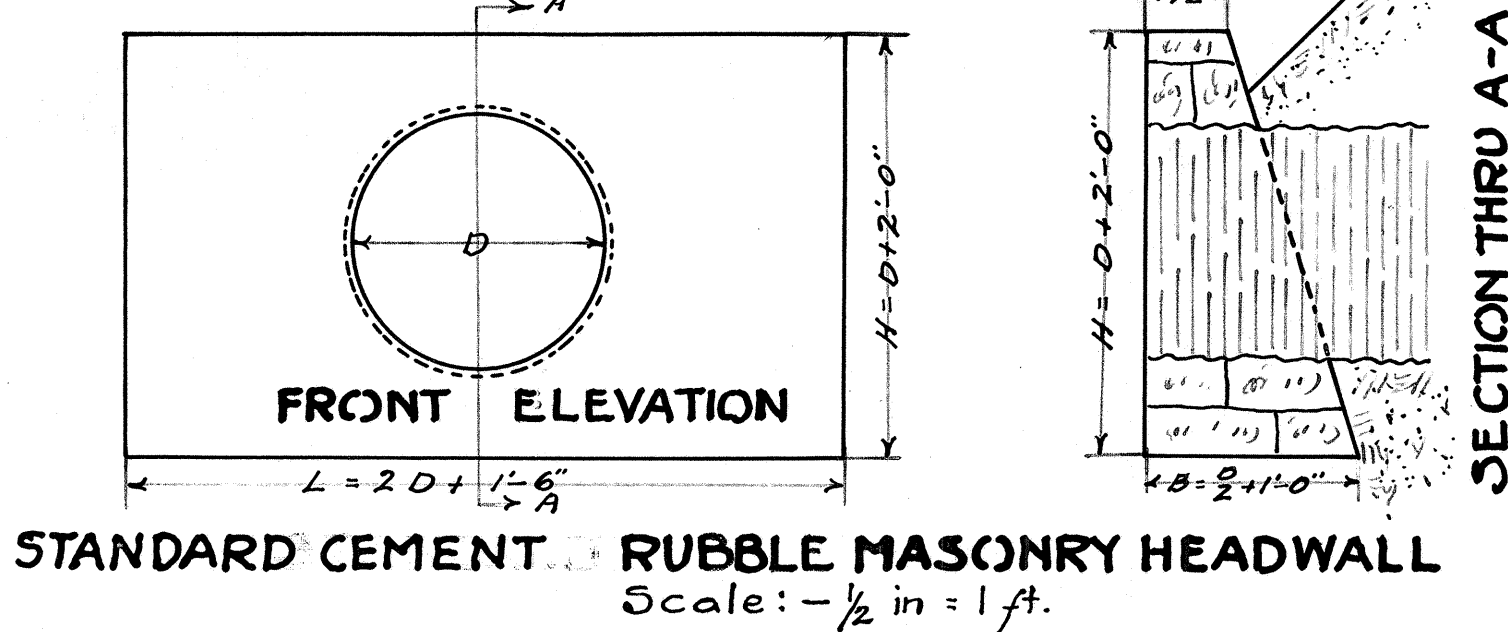

STANDARD CEMENT RUBBLE MASONRY HEADWALL
Scale: - 1/2 in = 1 ft.

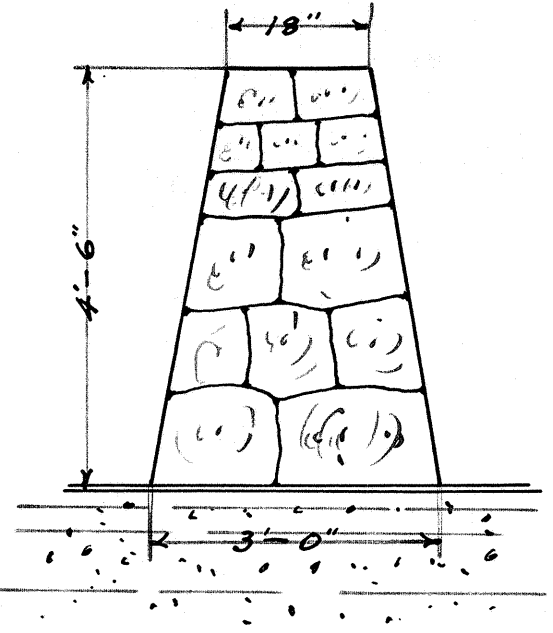

STANDARD SECTION OF RECONSTRUCTED STONE WALL
Scale: - 1 in = 2 ft.

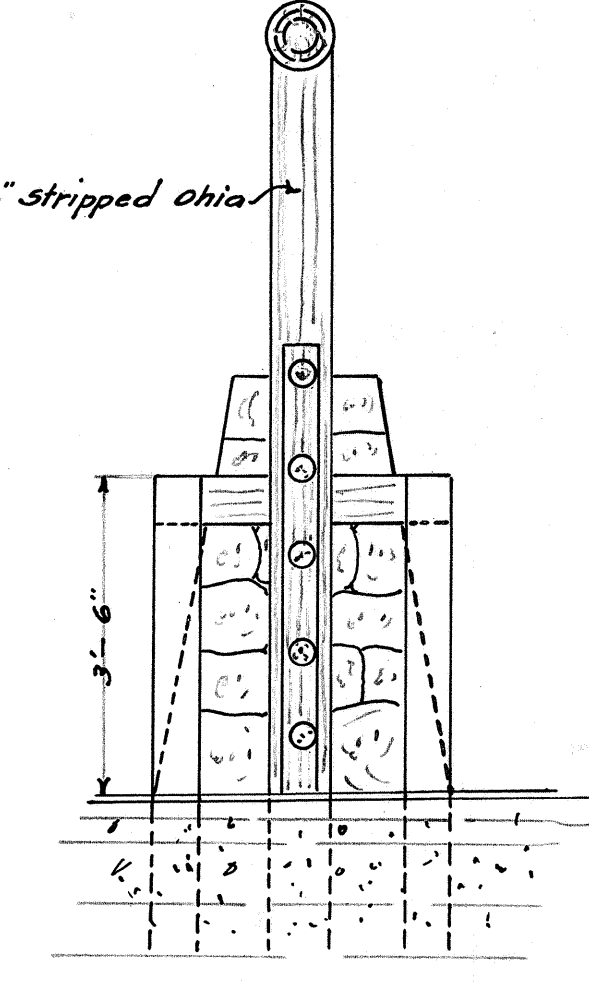

SECTION THRU 1/4 OF GATE