
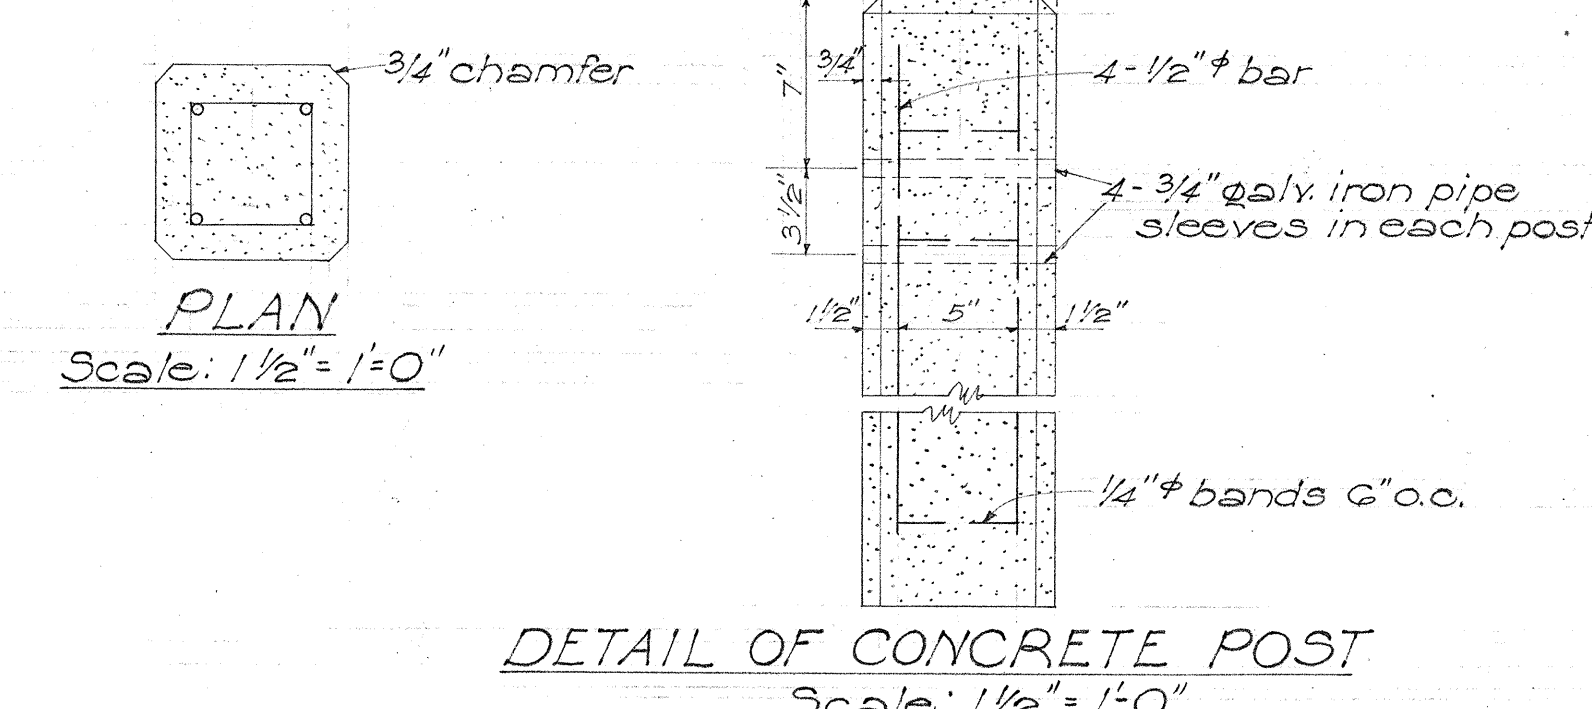
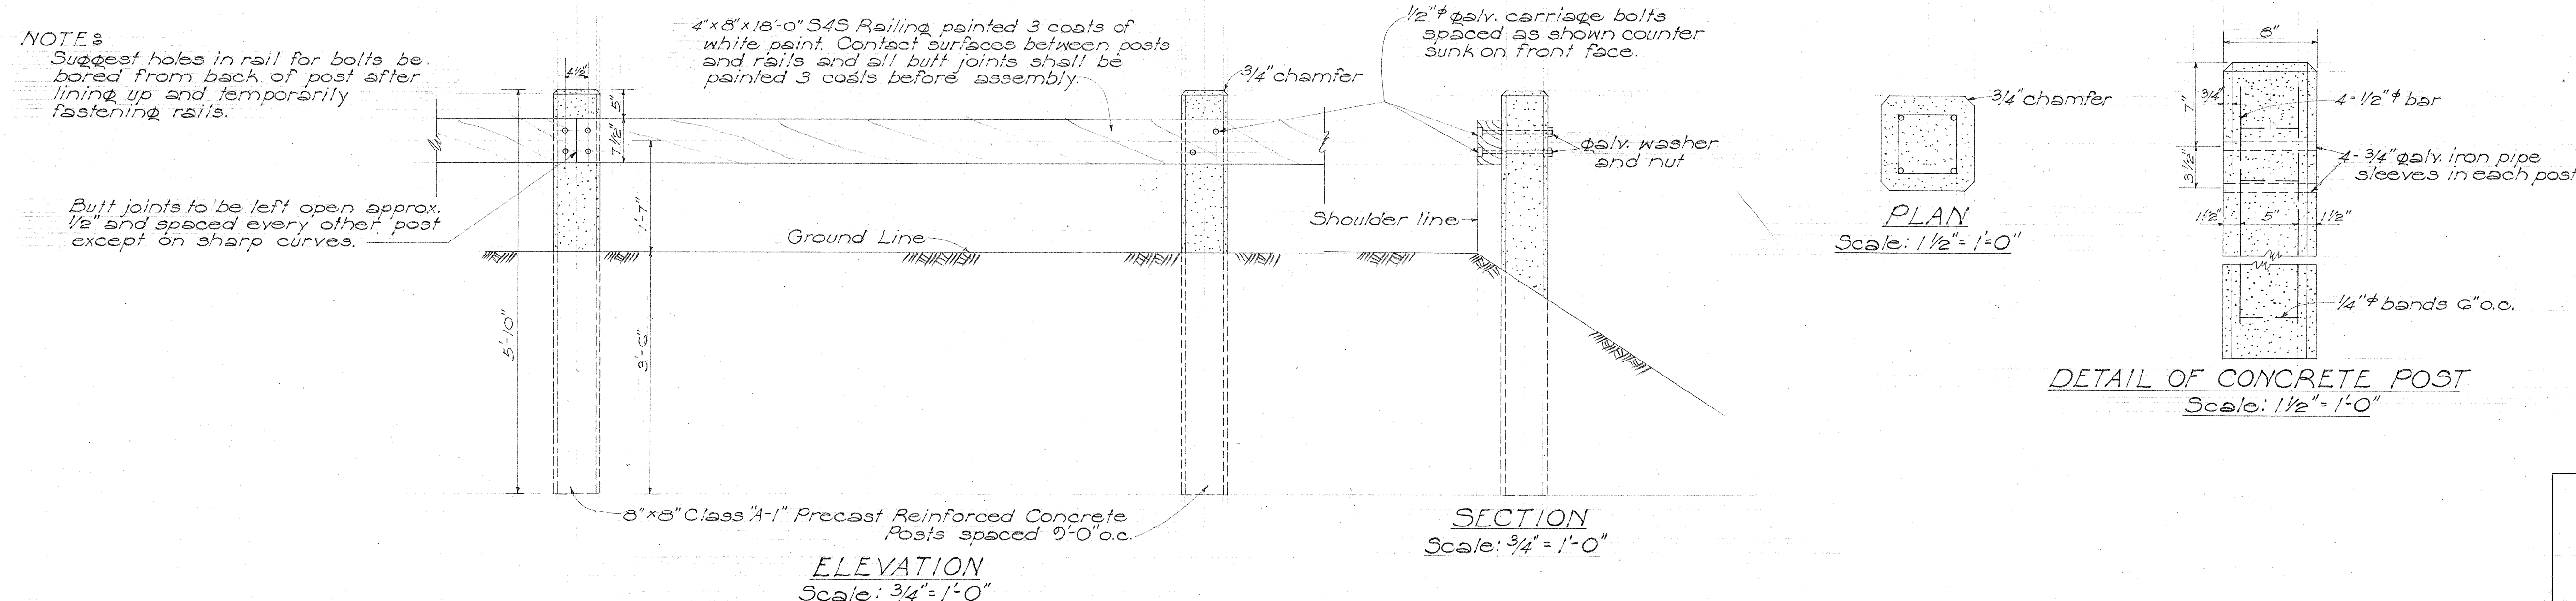
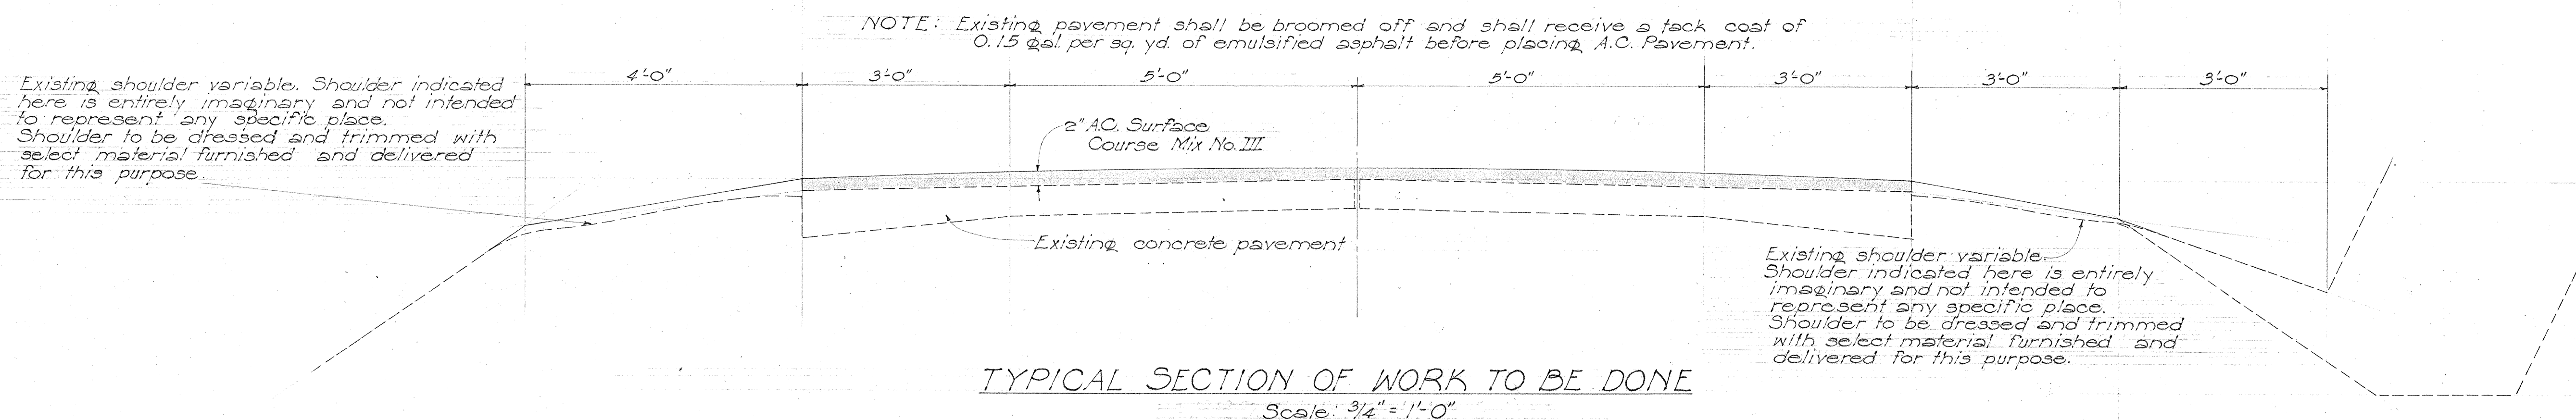


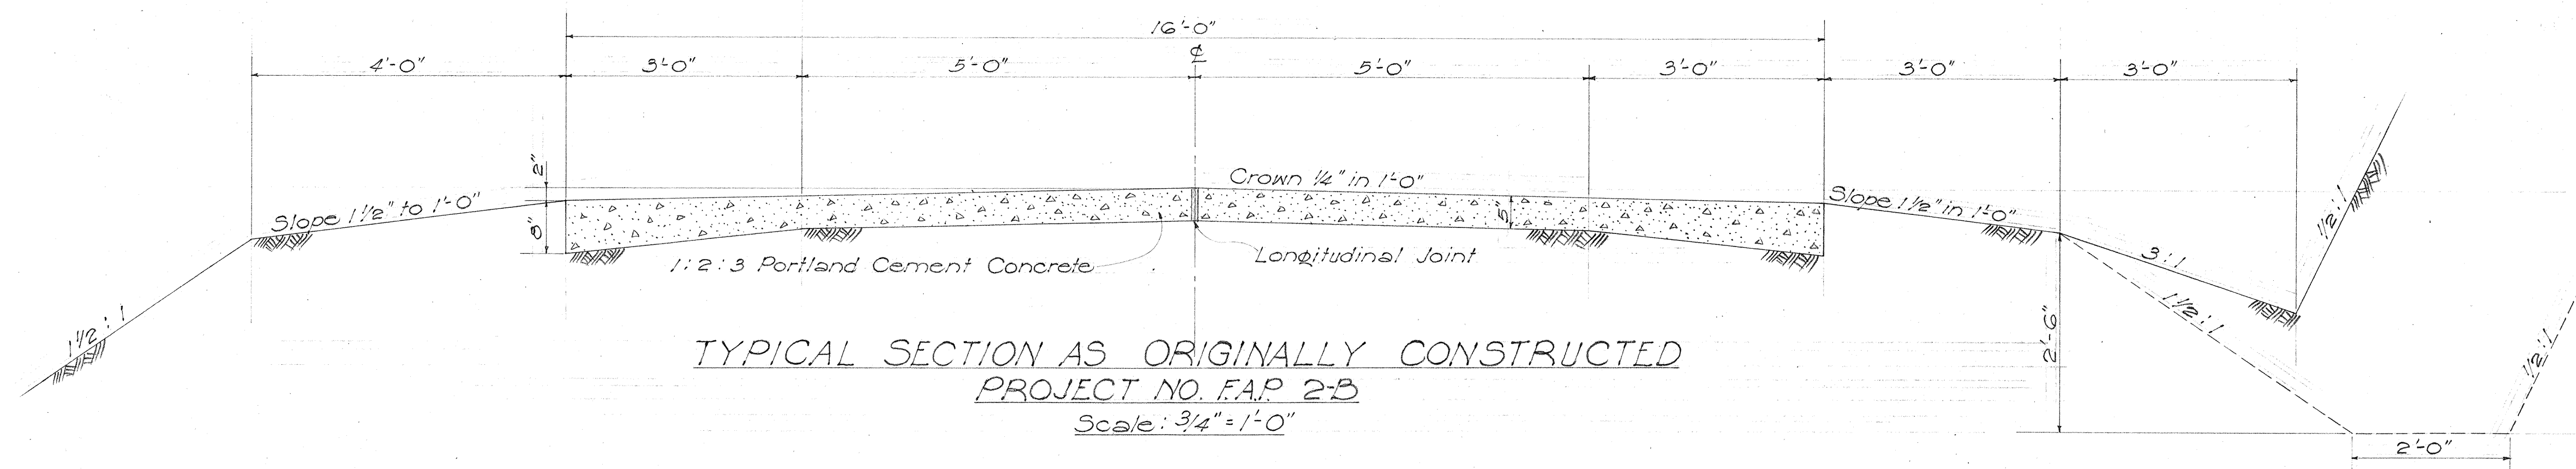

STANDARD WOOD GUARD RAIL
Scale: As Noted

TERRITORIAL HIGHWAY DEPARTMENT
TERRITORY OF HAWAII
TYPICAL SECTIONS
AND
DETAIL OF STANDARD
WOOD GUARD RAIL
PROJECT NO. W.D.R. 10 (1)
Scale: As Noted May 1940

DATE
SURVEY PLOTTED BY
ORIGINAL PLAN
DRAWN BY
NOTE BOOK
QUANTITIES CHECKED BY
NO.