

INDEX TO DRAWINGS	
SHEET	DESCRIPTION
1	TITLE SHEET
2	TYPICAL SECTION

TERRITORY OF HAWAII

TERRITORIAL HIGHWAY DEPARTMENT

HONOLULU T.H.

PLANS OF

REHABILITATION




OF A PORTION OF

VOLCANO ROAD

WAR DAMAGE REHABILITATION PROJECT NO. W.D.R. 11 (3)

DISTRICTS OF SOUTH HILO AND PUNA

ISLAND OF HAWAII

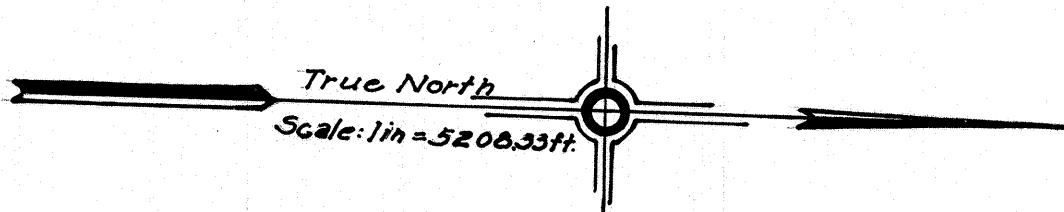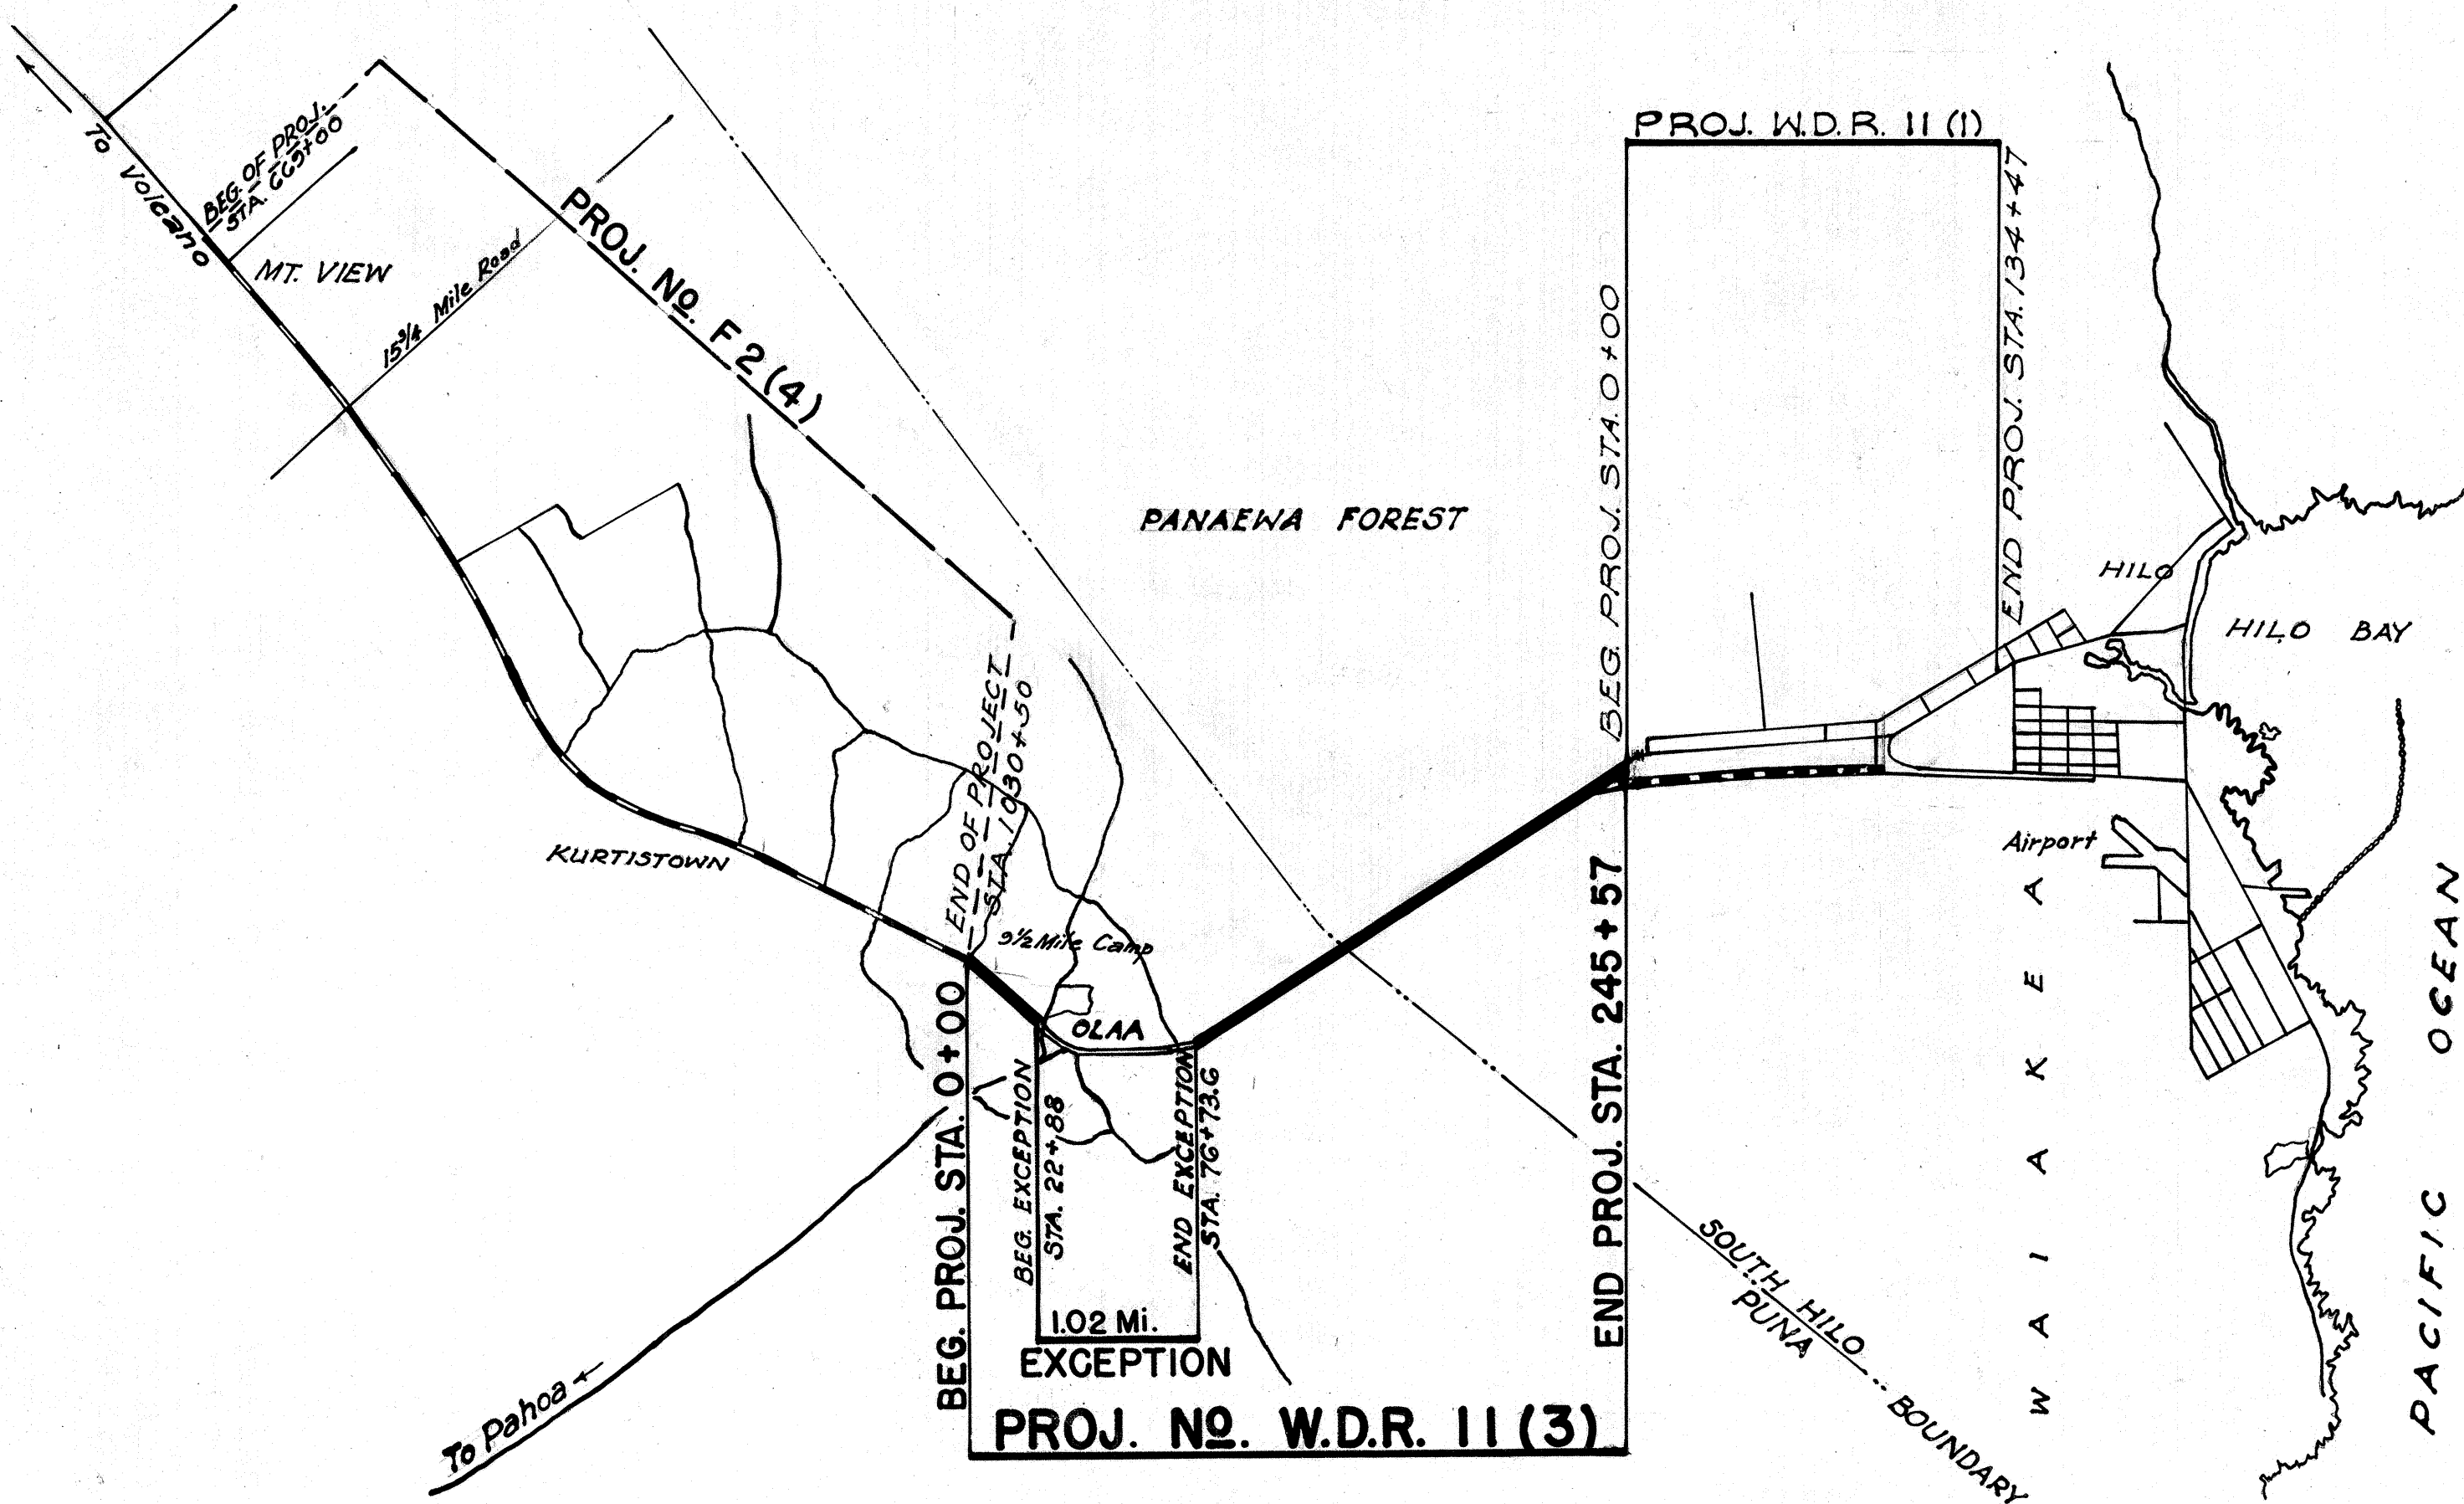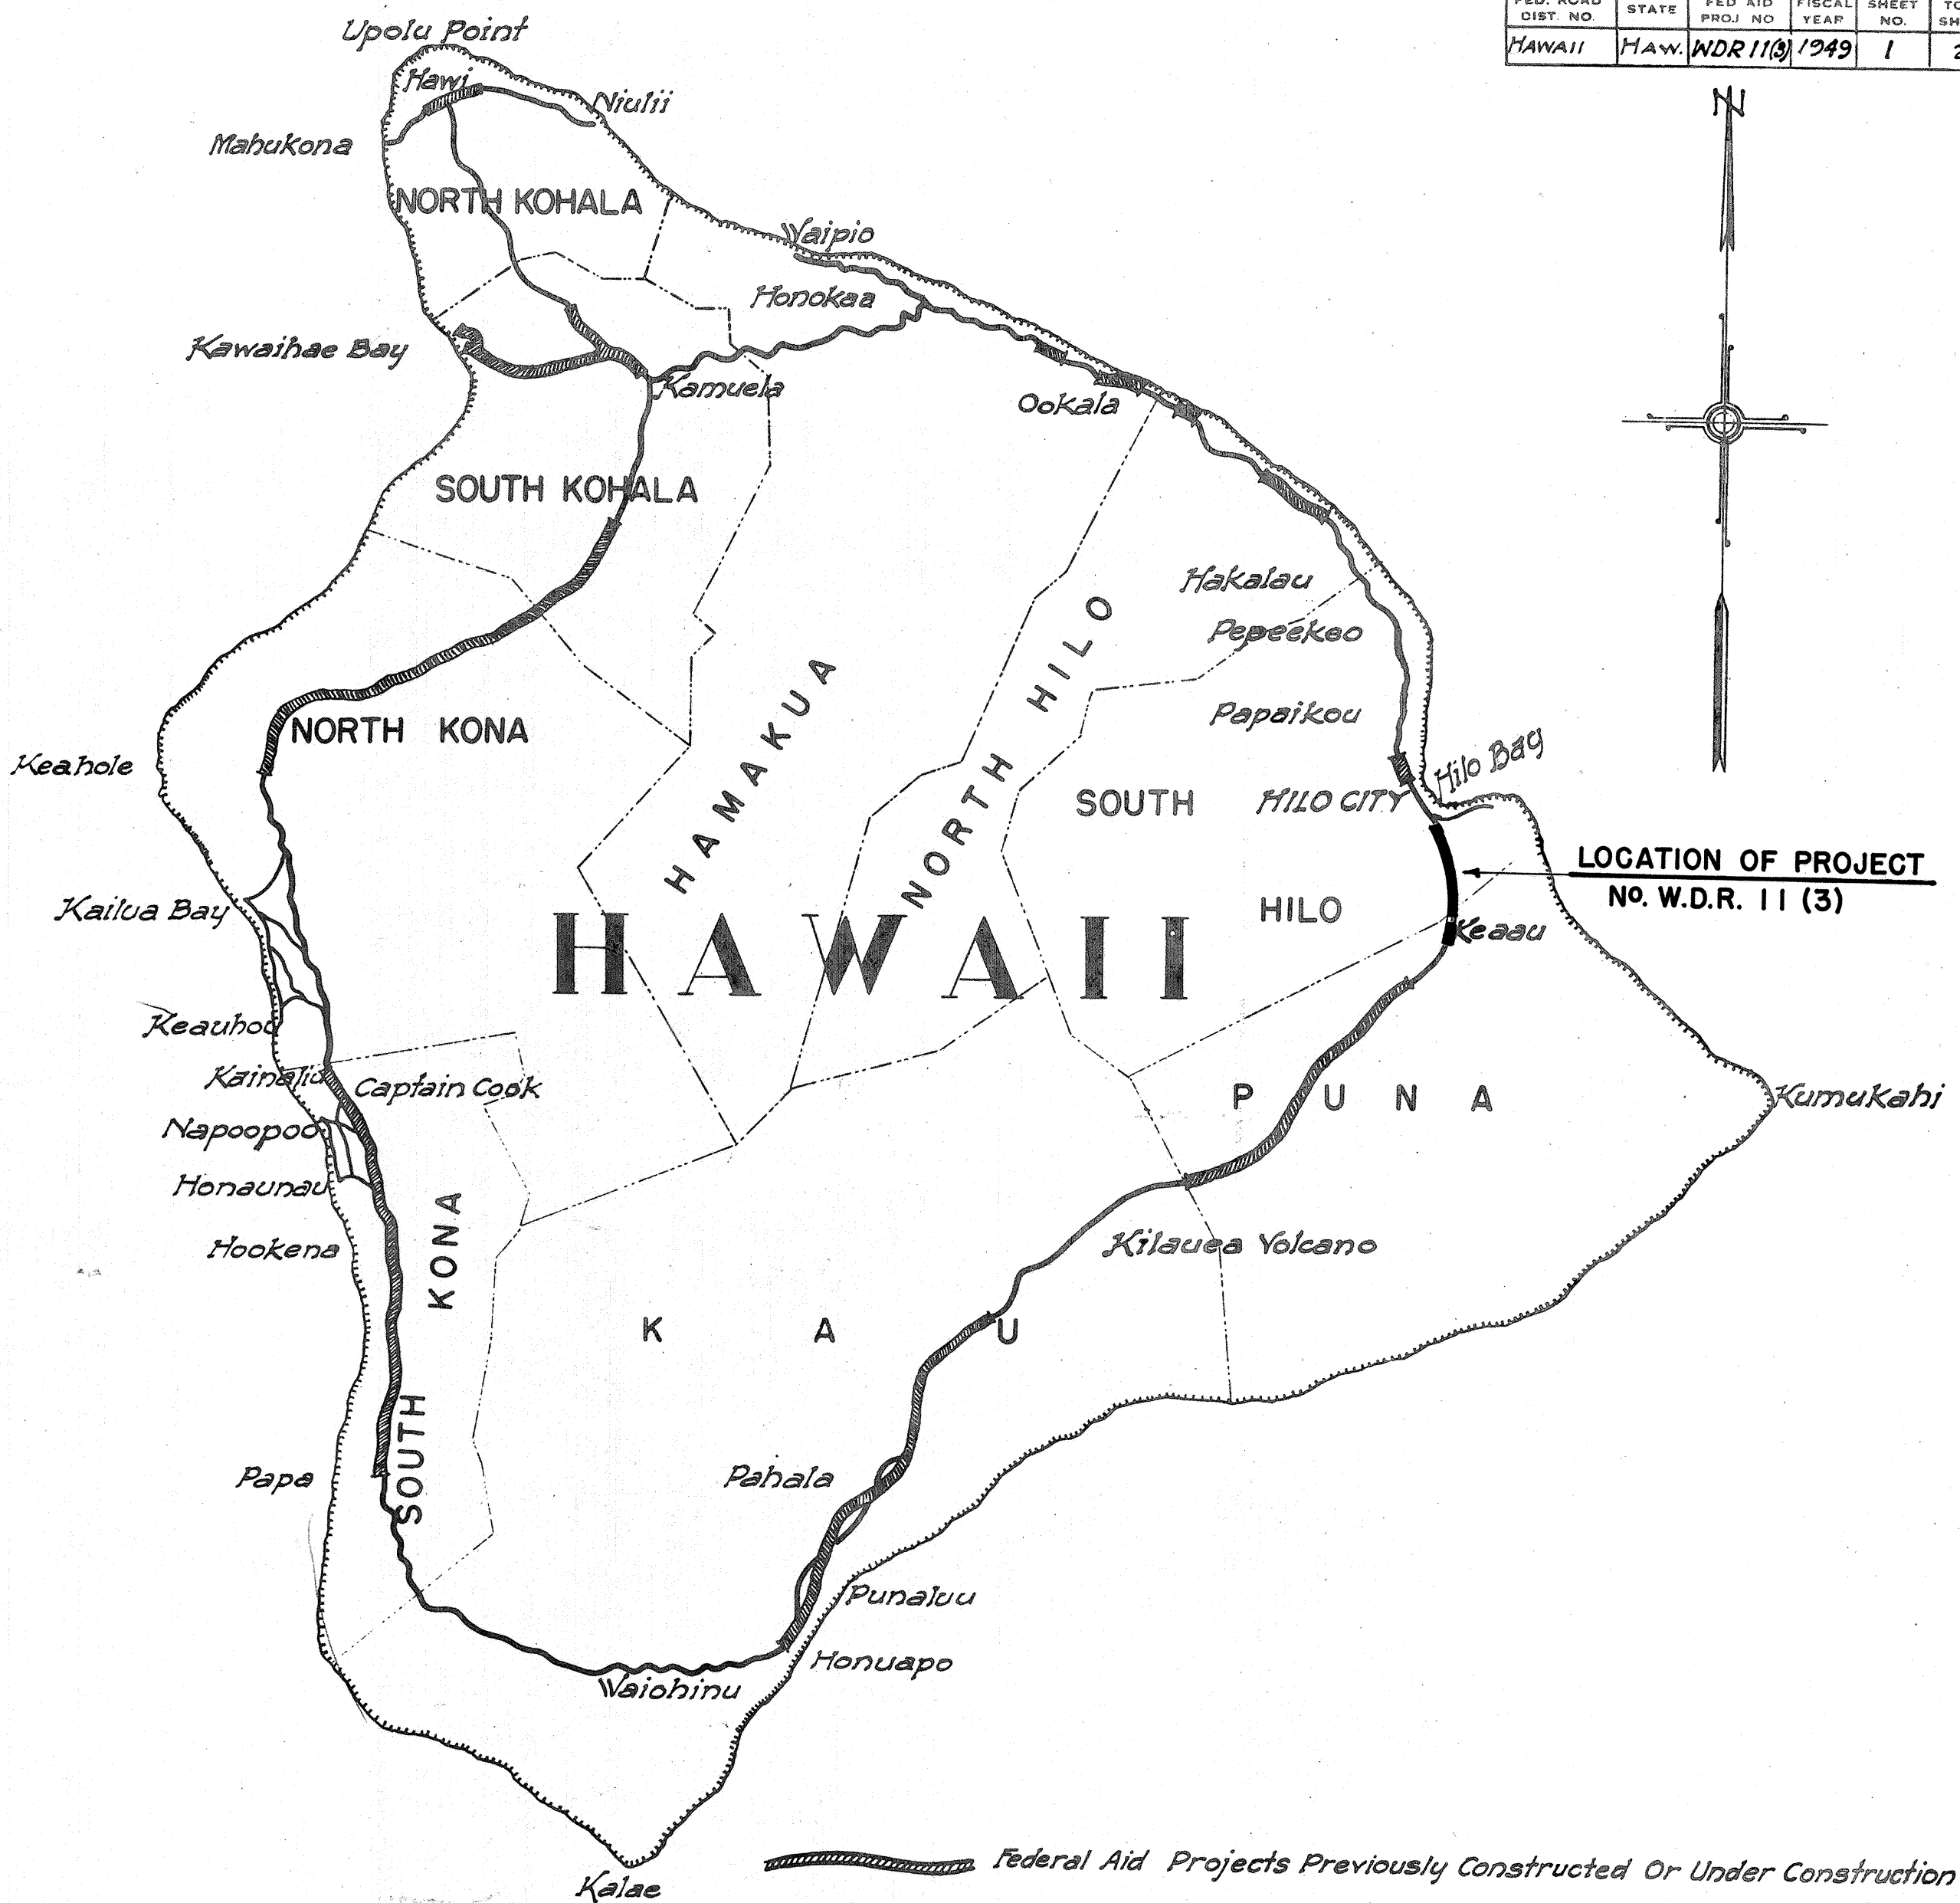

LAYOUT OF PROJECT

Scale: 1" = 5208.33'

GROSS LENGTH OF PROJECT	=	4.651	Miles
EXCEPTION	=	1.020	"
NET LENGTH OF PROJECT	=	3.631	"

APPROVED: DATE: 10-3-40

TERRITORIAL HIGHWAY ENGINEER

RECOMMENDED FOR APPROVAL: DATE:

DISTRICT ENGINEER
PUBLIC ROADS ADMINISTRATION
FEDERAL WORKS AGENCY

APPROVED: DATE:

DIVISION ENGINEER
PUBLIC ROADS ADMINISTRATION
FEDERAL WORKS AGENCY