



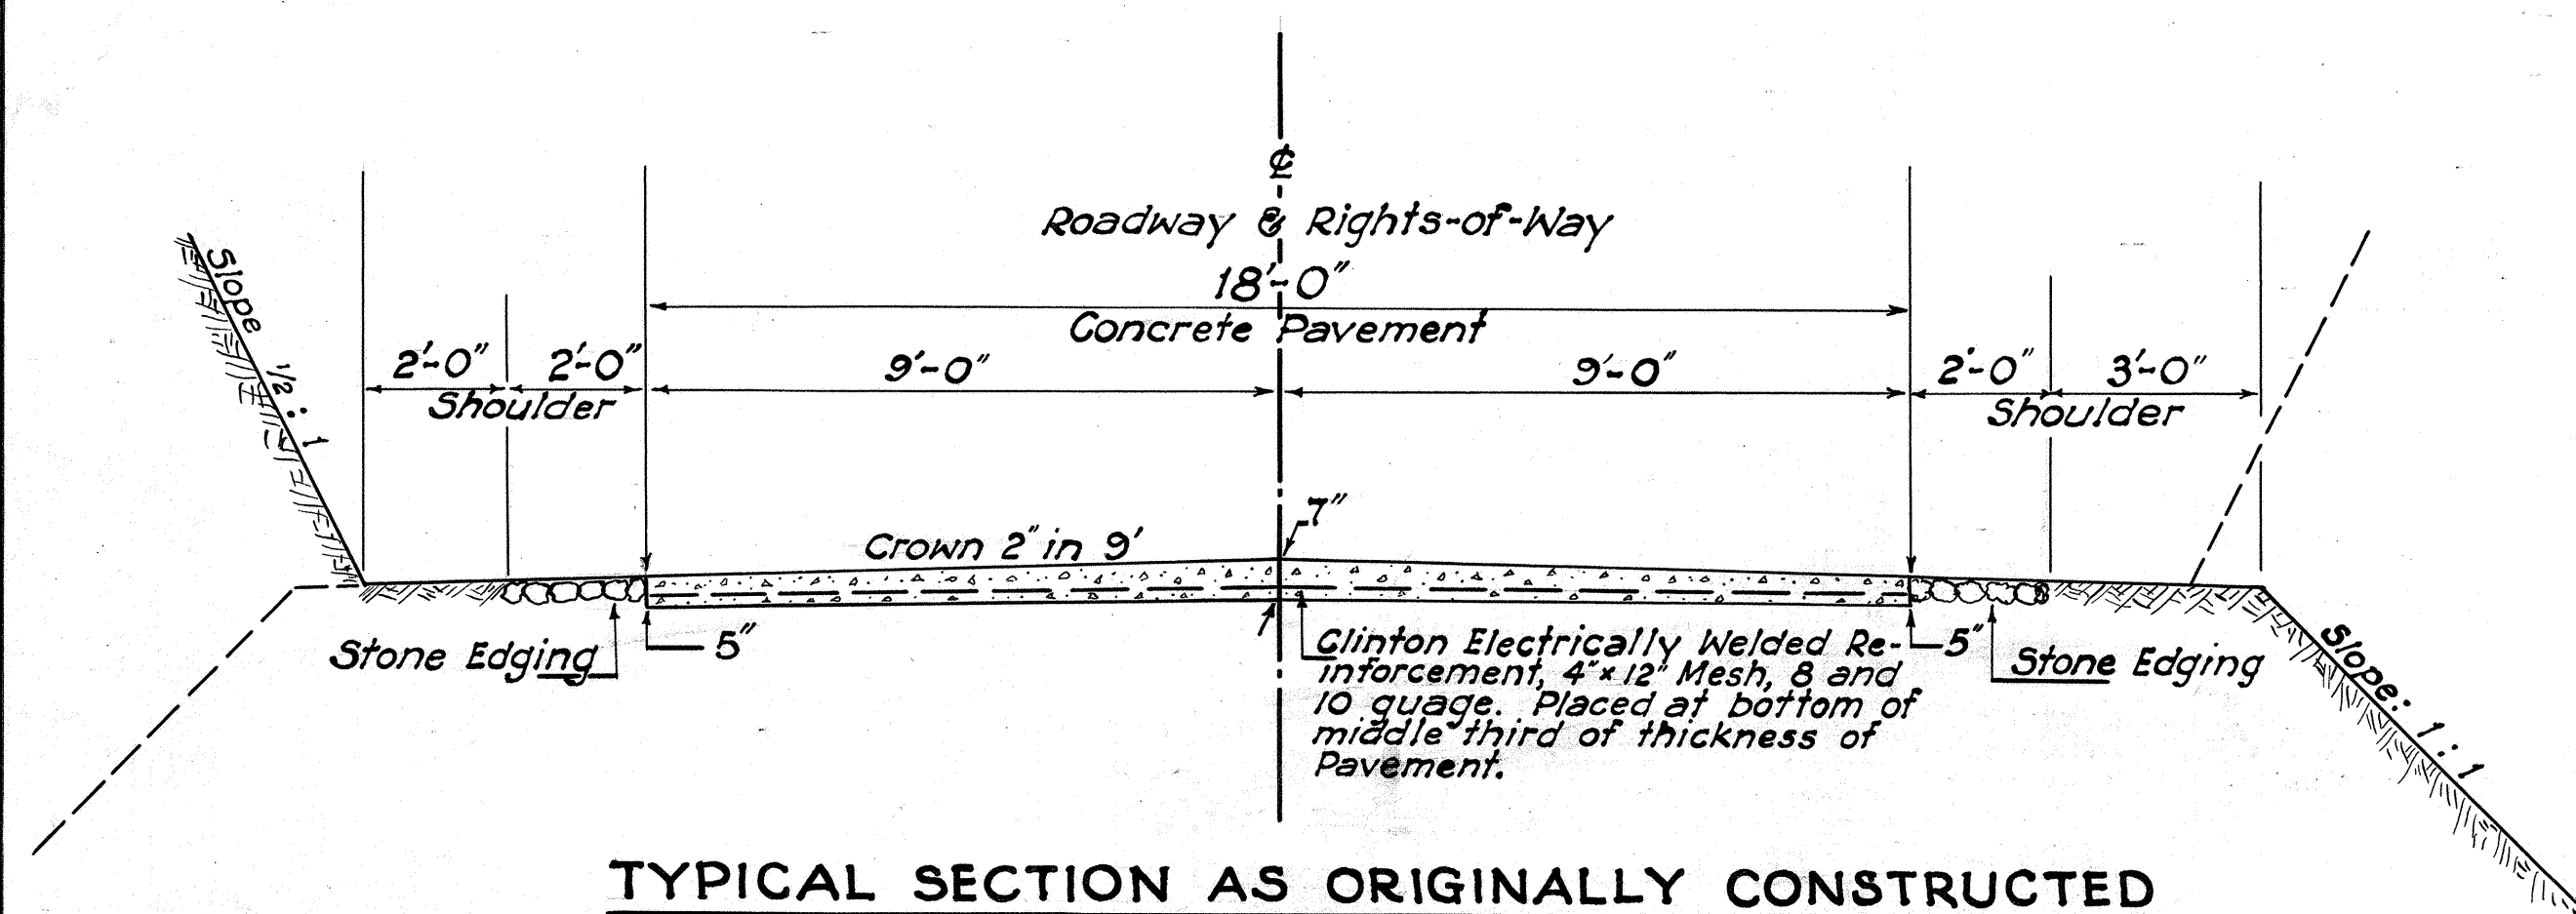

TYPICAL SECTION AS ORIGINALLY CONSTRUCTED
18'-0" CONCRETE PAVEMENT

Scale: 3/8" = 1'-0"


FROM STA. 76 + 73.6 TO STA. 245 + 57

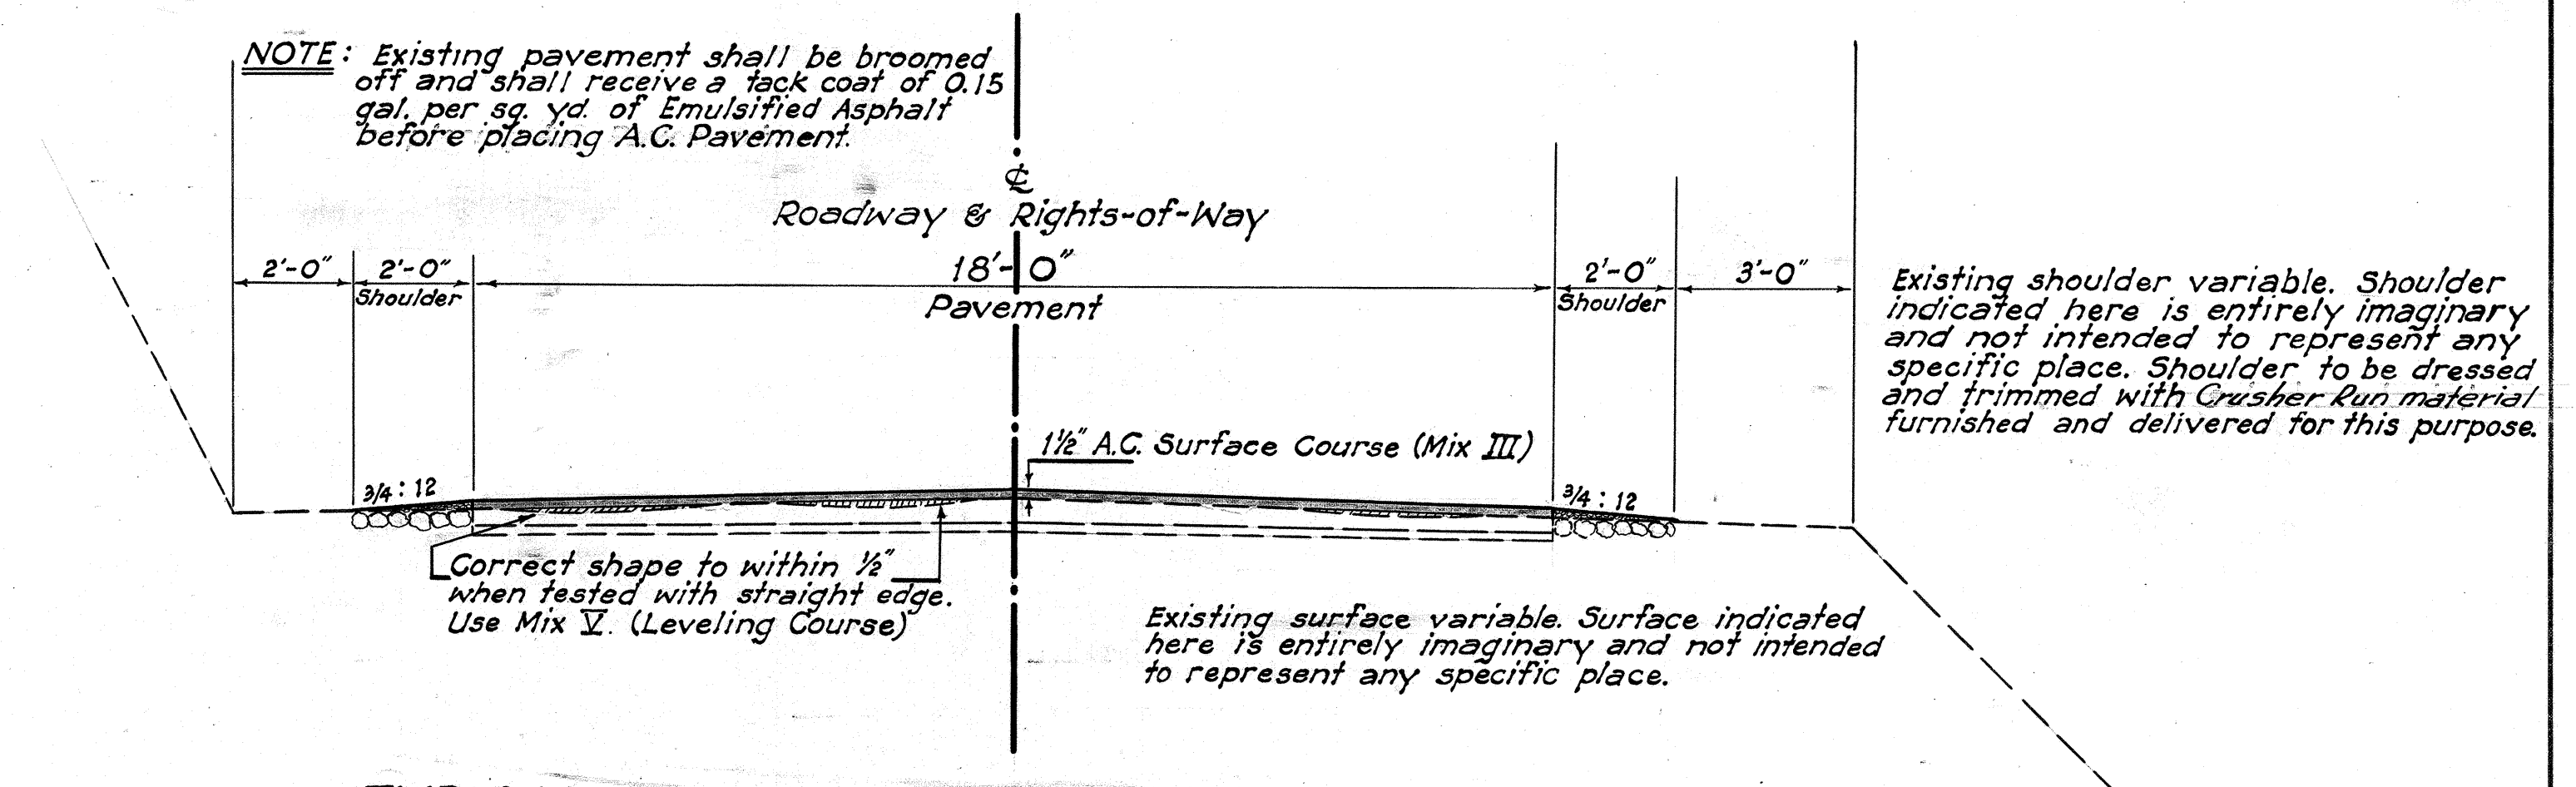

TYPICAL SECTION OF WORK TO BE DONE
18'-0" CONCRETE PAVEMENT

Scale: 3/8" = 1'-0"


FROM STA. 76 + 73.6 TO STA. 245 + 57

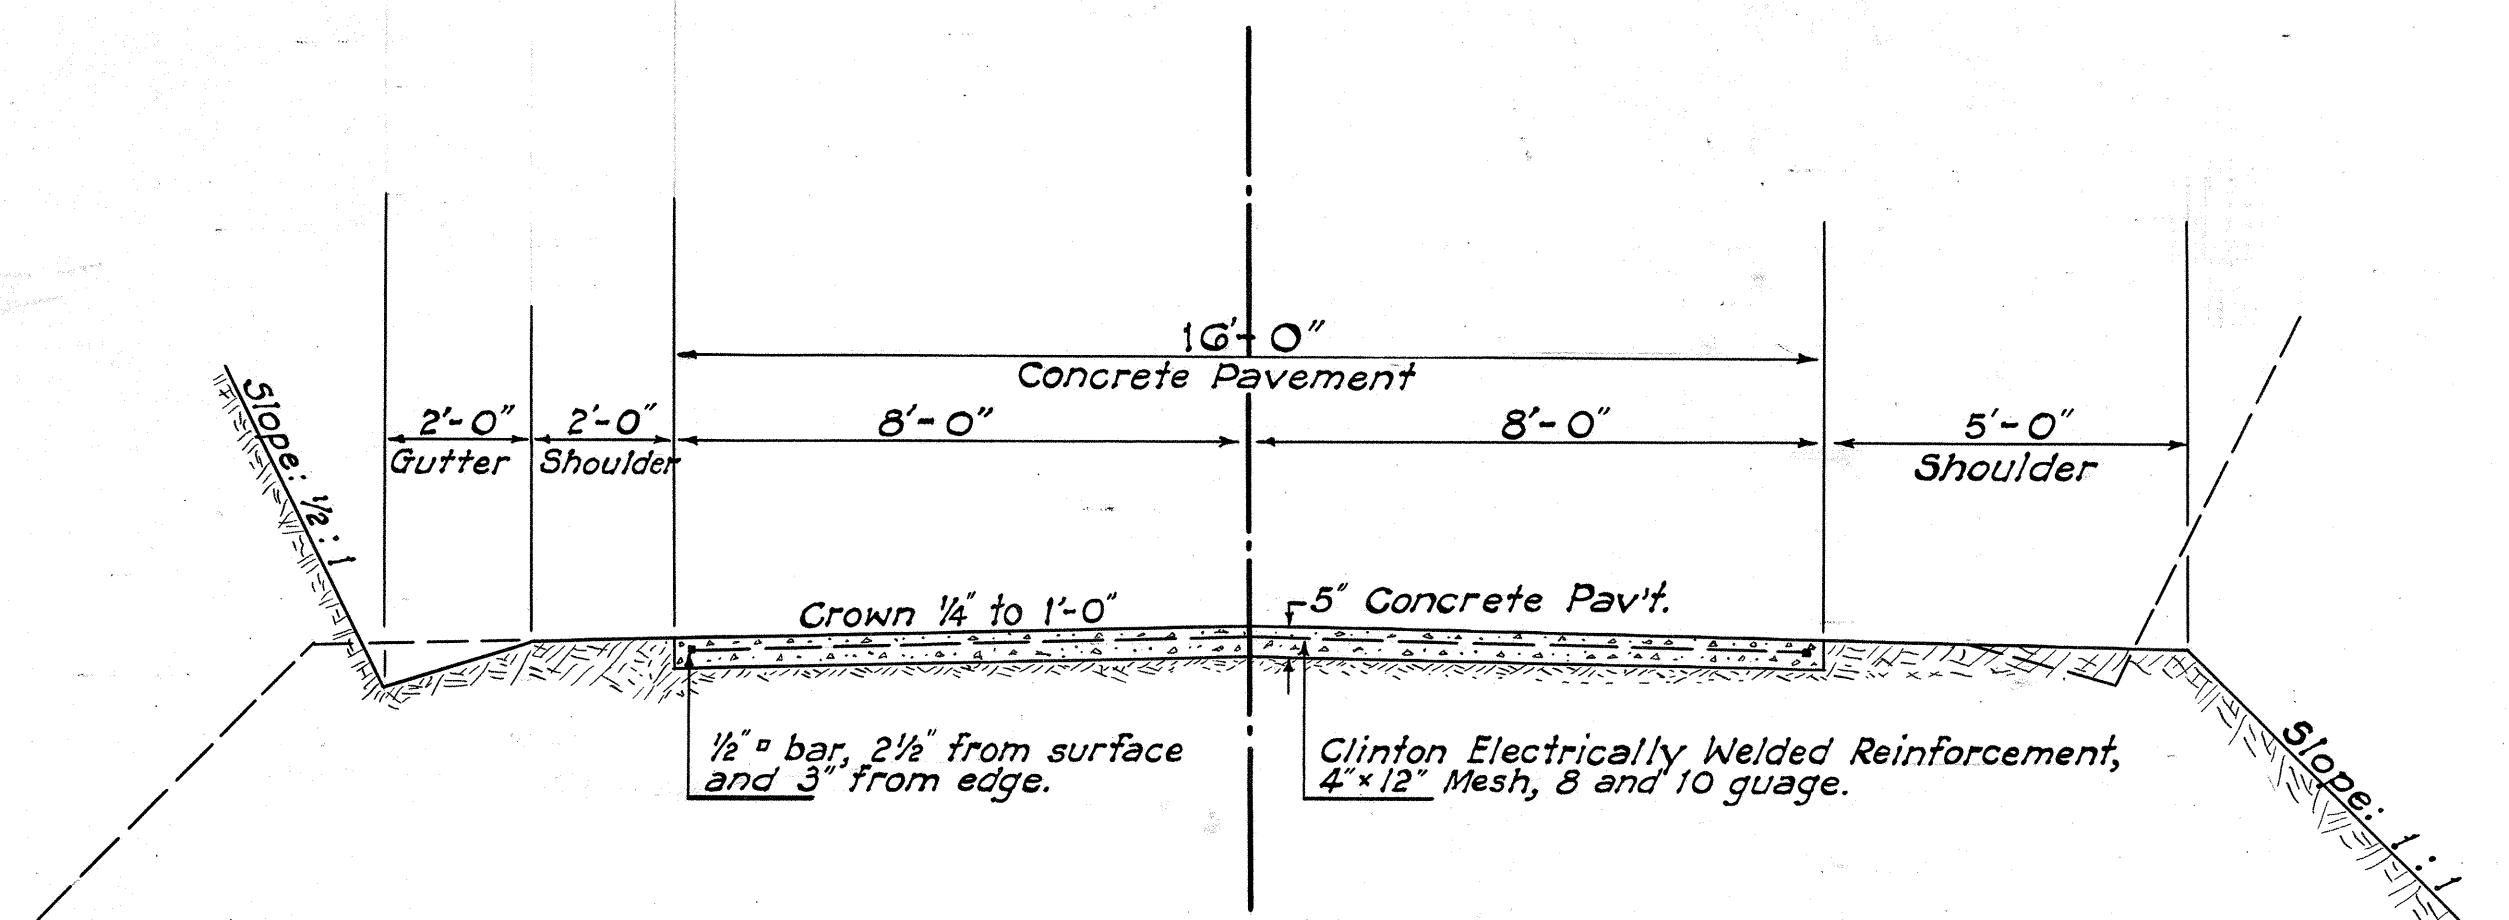

TYPICAL SECTION AS ORIGINALLY CONSTRUCTED
16'-0" CONCRETE PAVEMENT

Scale: 3/8" = 1'-0"

FROM STA. 0 + 00 TO STA. 22 + 88

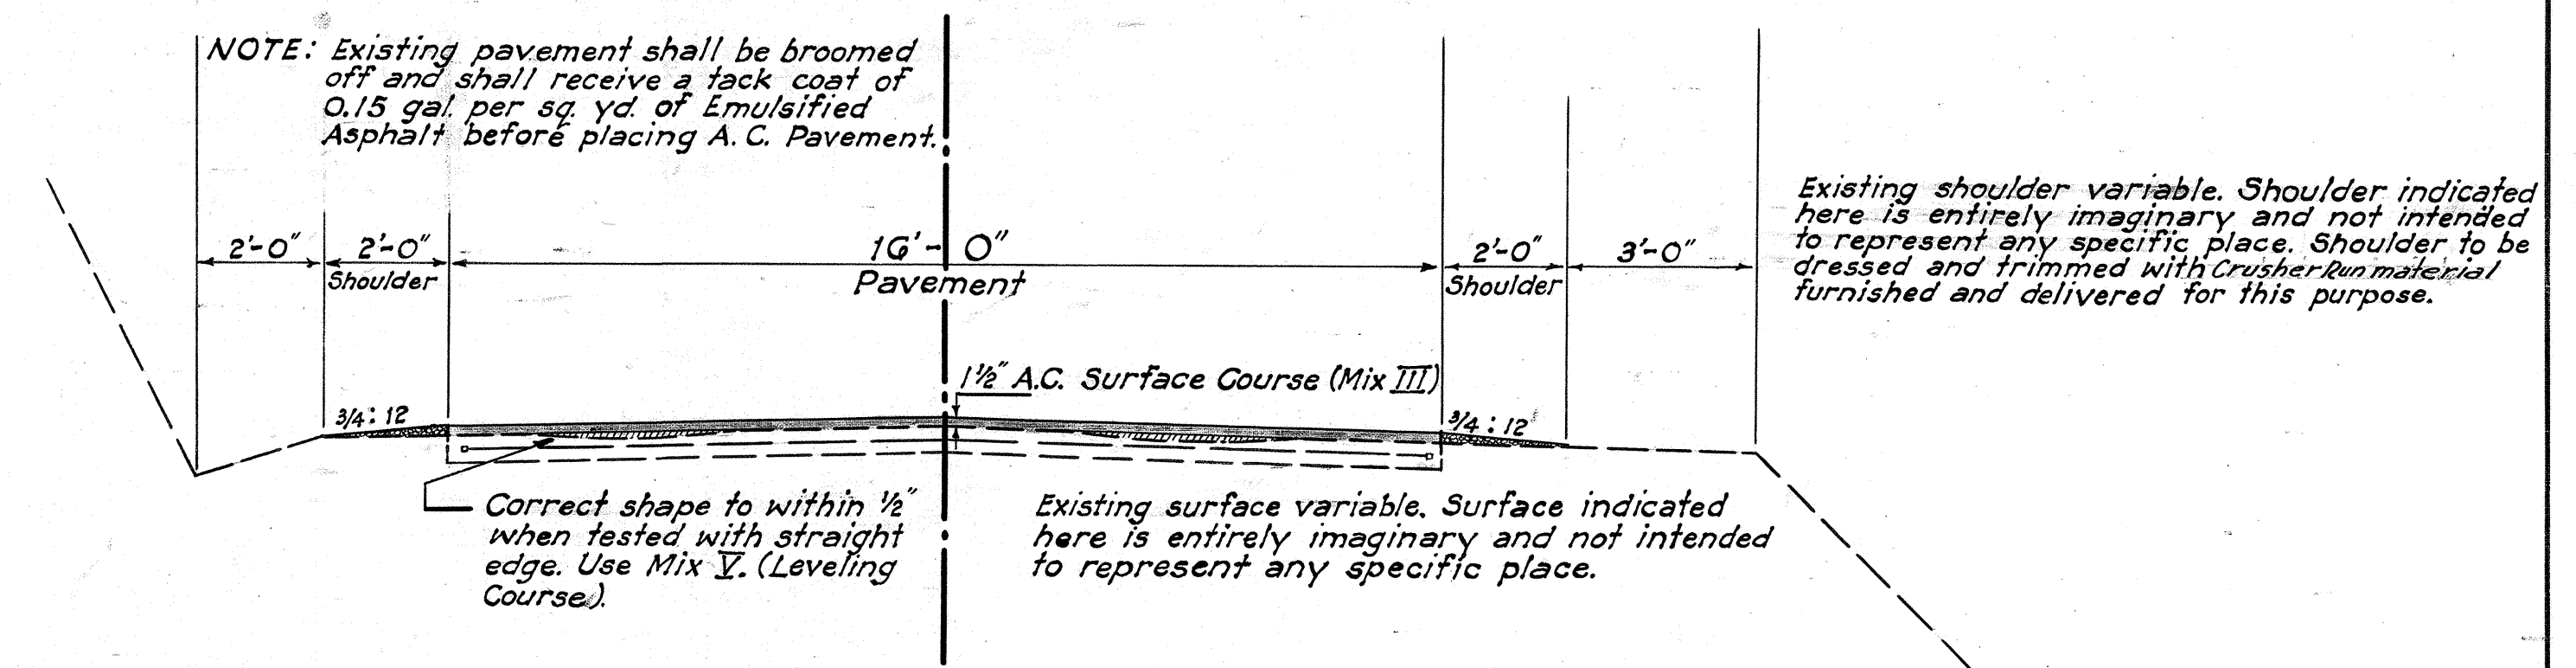

TYPICAL SECTION OF WORK TO BE DONE
16'-0" CONCRETE PAVEMENT

Scale: 3/8" = 1'-0"

FROM STA. 0 + 00 TO STA. 22 + 88

DESIGNED BY	DATE
DRAWN BY	
CHECKED BY	
QUANTITIES CHECKED BY	
NOTE BOOK	
No.	

TERRITORIAL HIGHWAY DEPARTMENT
TERRITORY OF HAWAII

TYPICAL SECTIONS
PROJECT NO. W.D.R. 11 (3)

Scale: As Noted Sept. 1949

SHEET NO. OF SHEETS

5438.2