
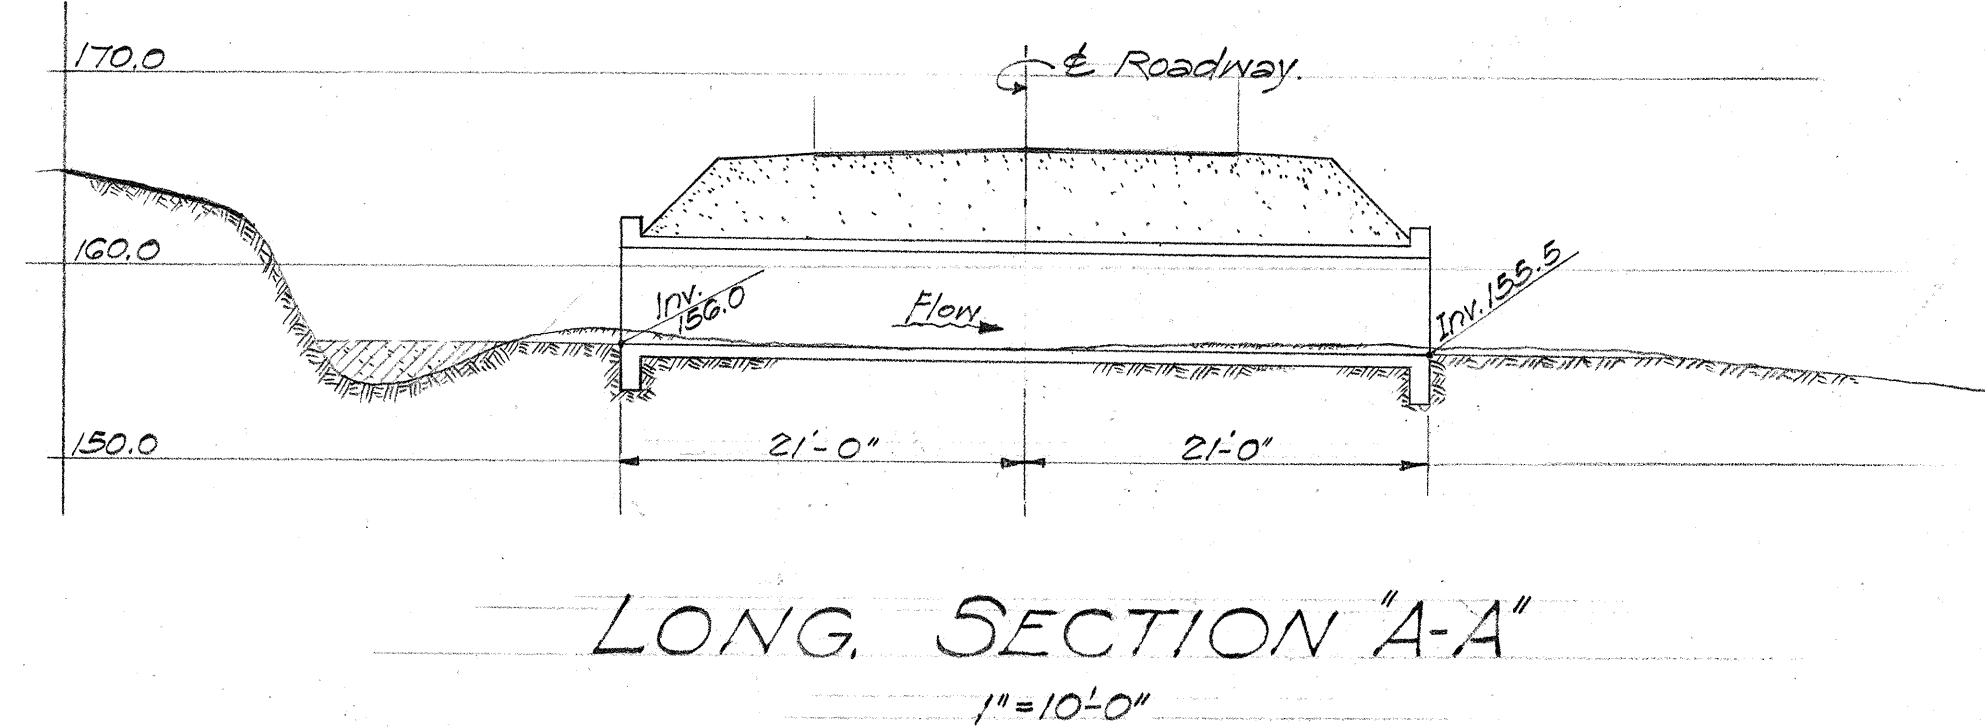
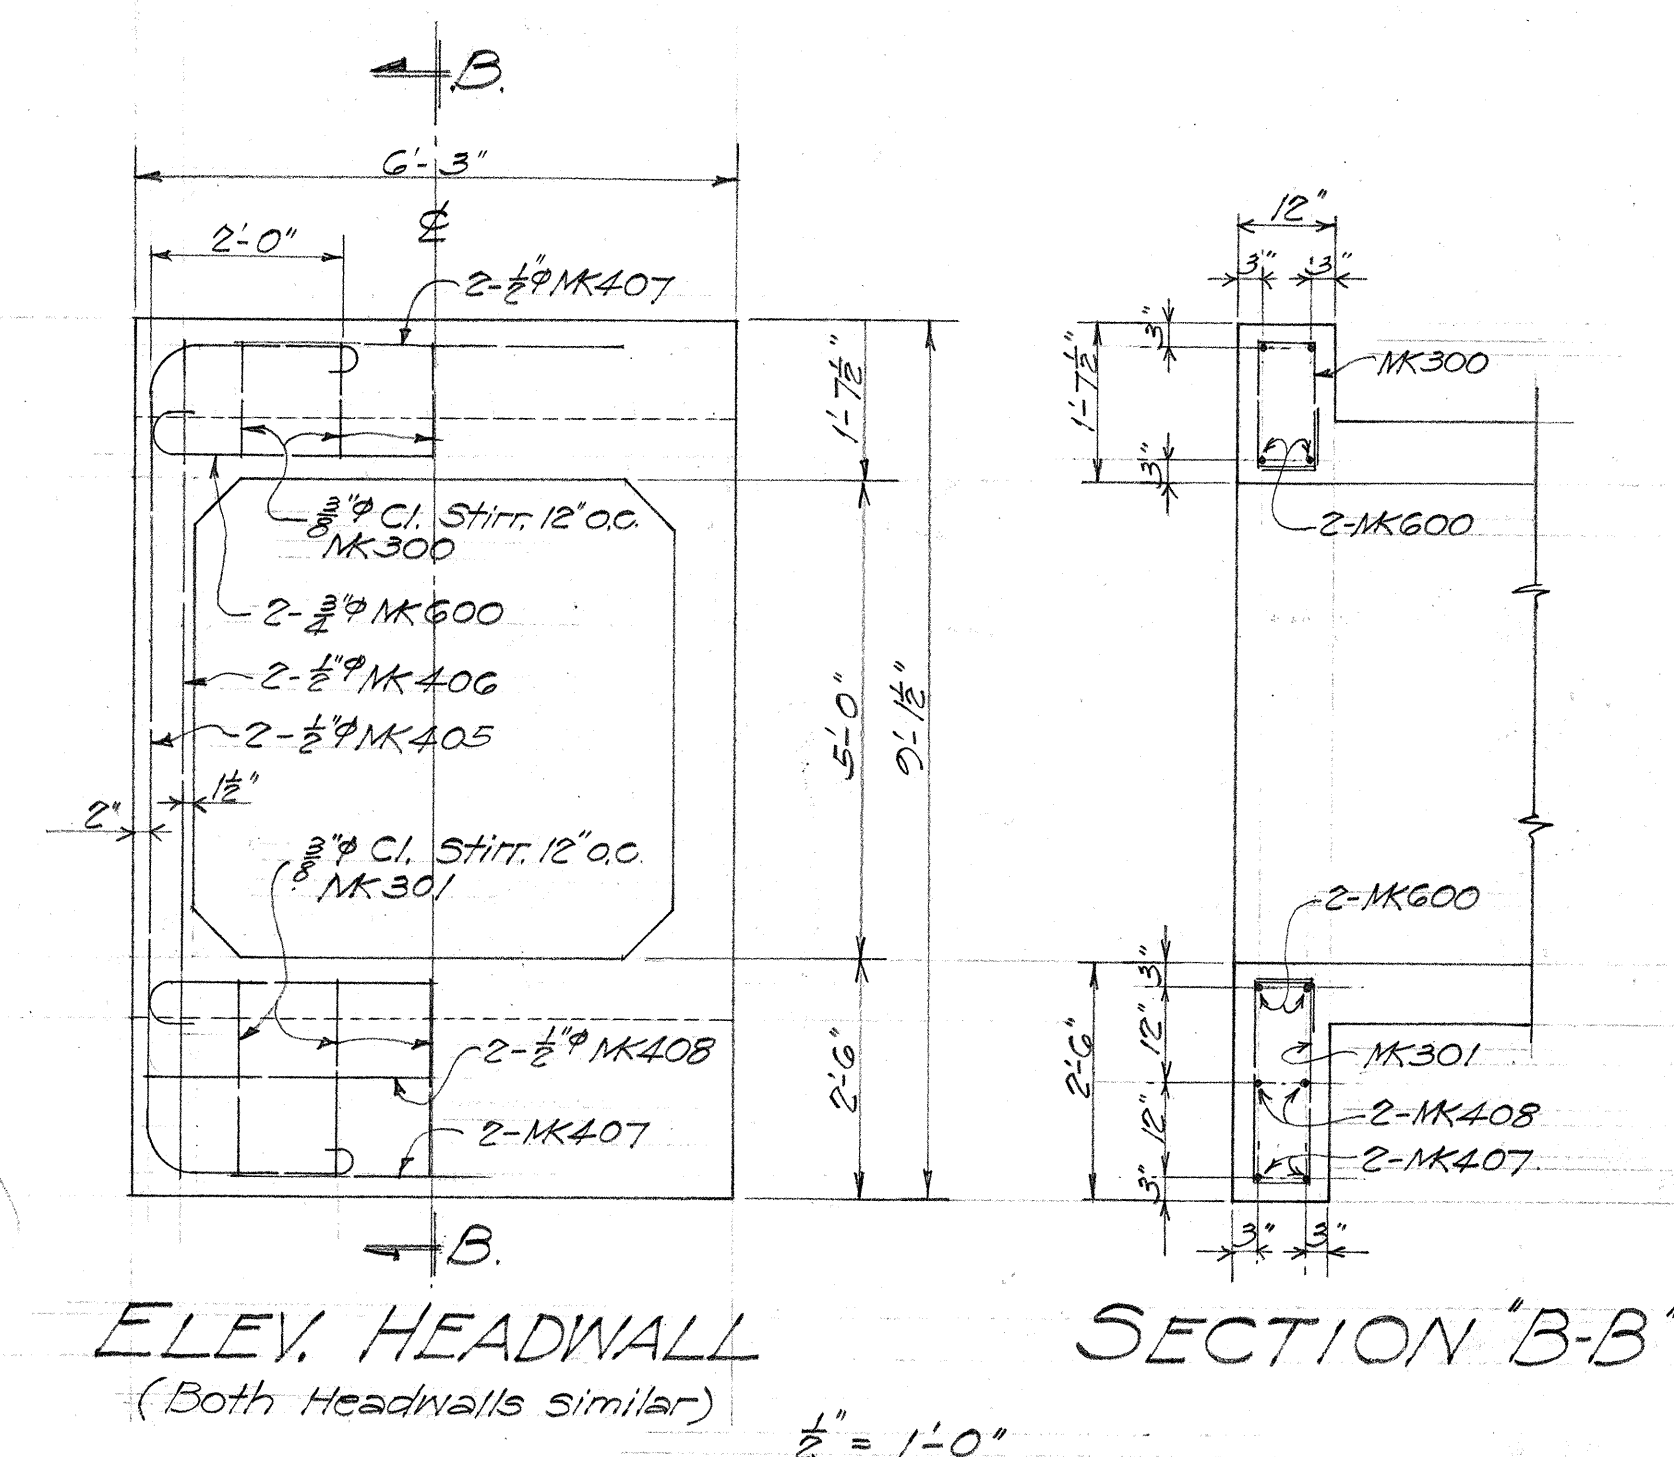
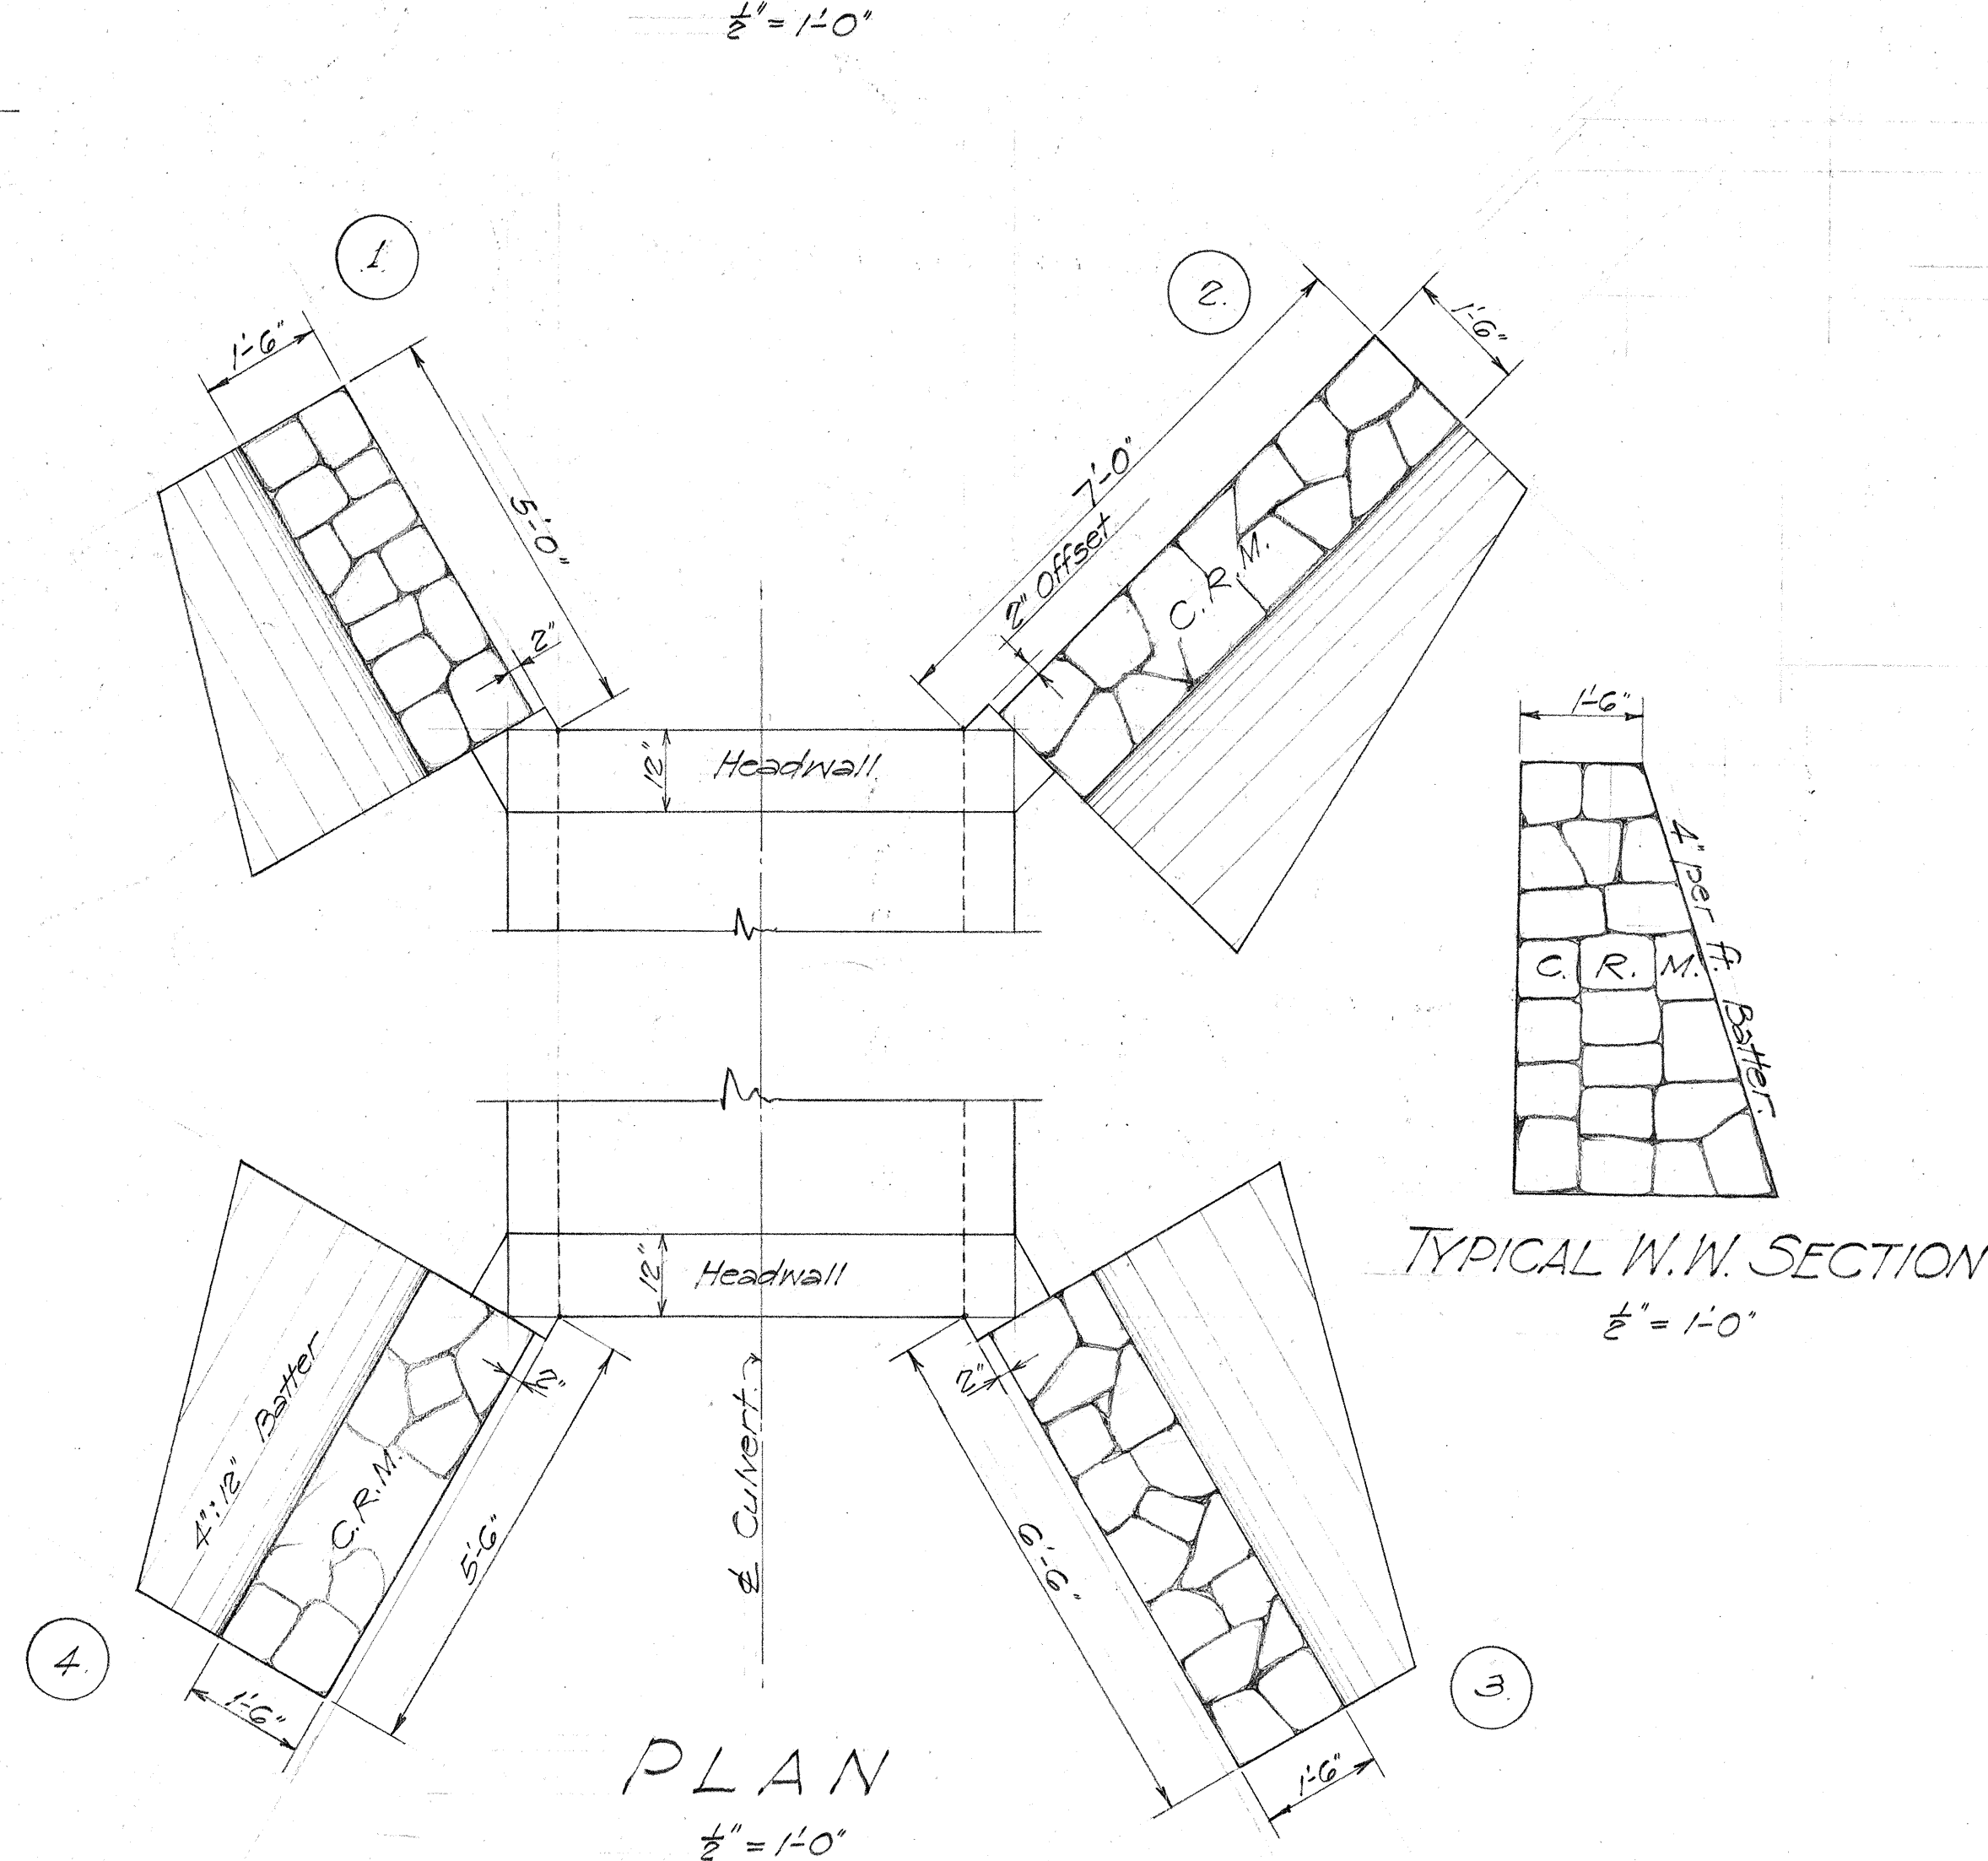
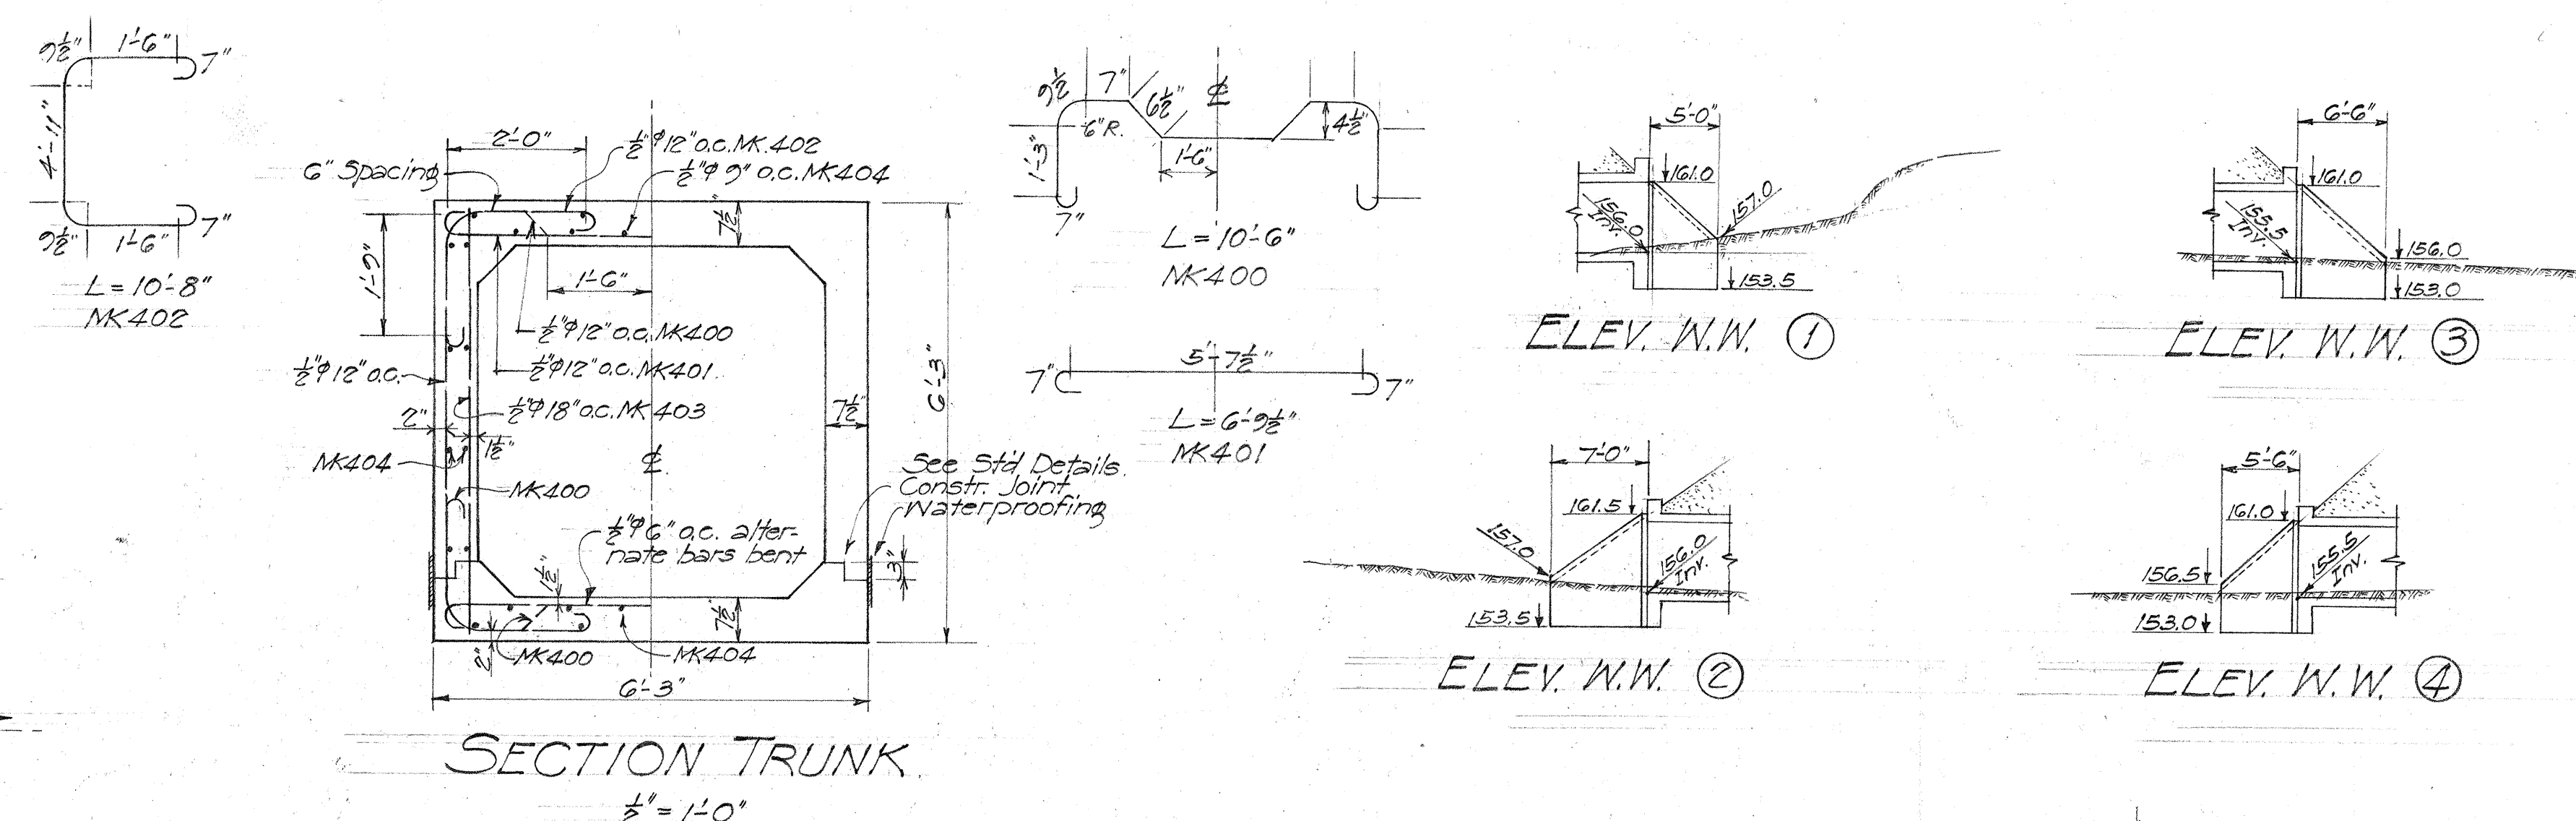


FED. ROAD DIST. NO.	STATE	FED. AID PROJ. NO.	FISCAL YEAR	SHEET NO.	TOT. SHEET
HAWAII	HAW.	5220(1) (UNIT 2)	1950	18	62

11-21-50

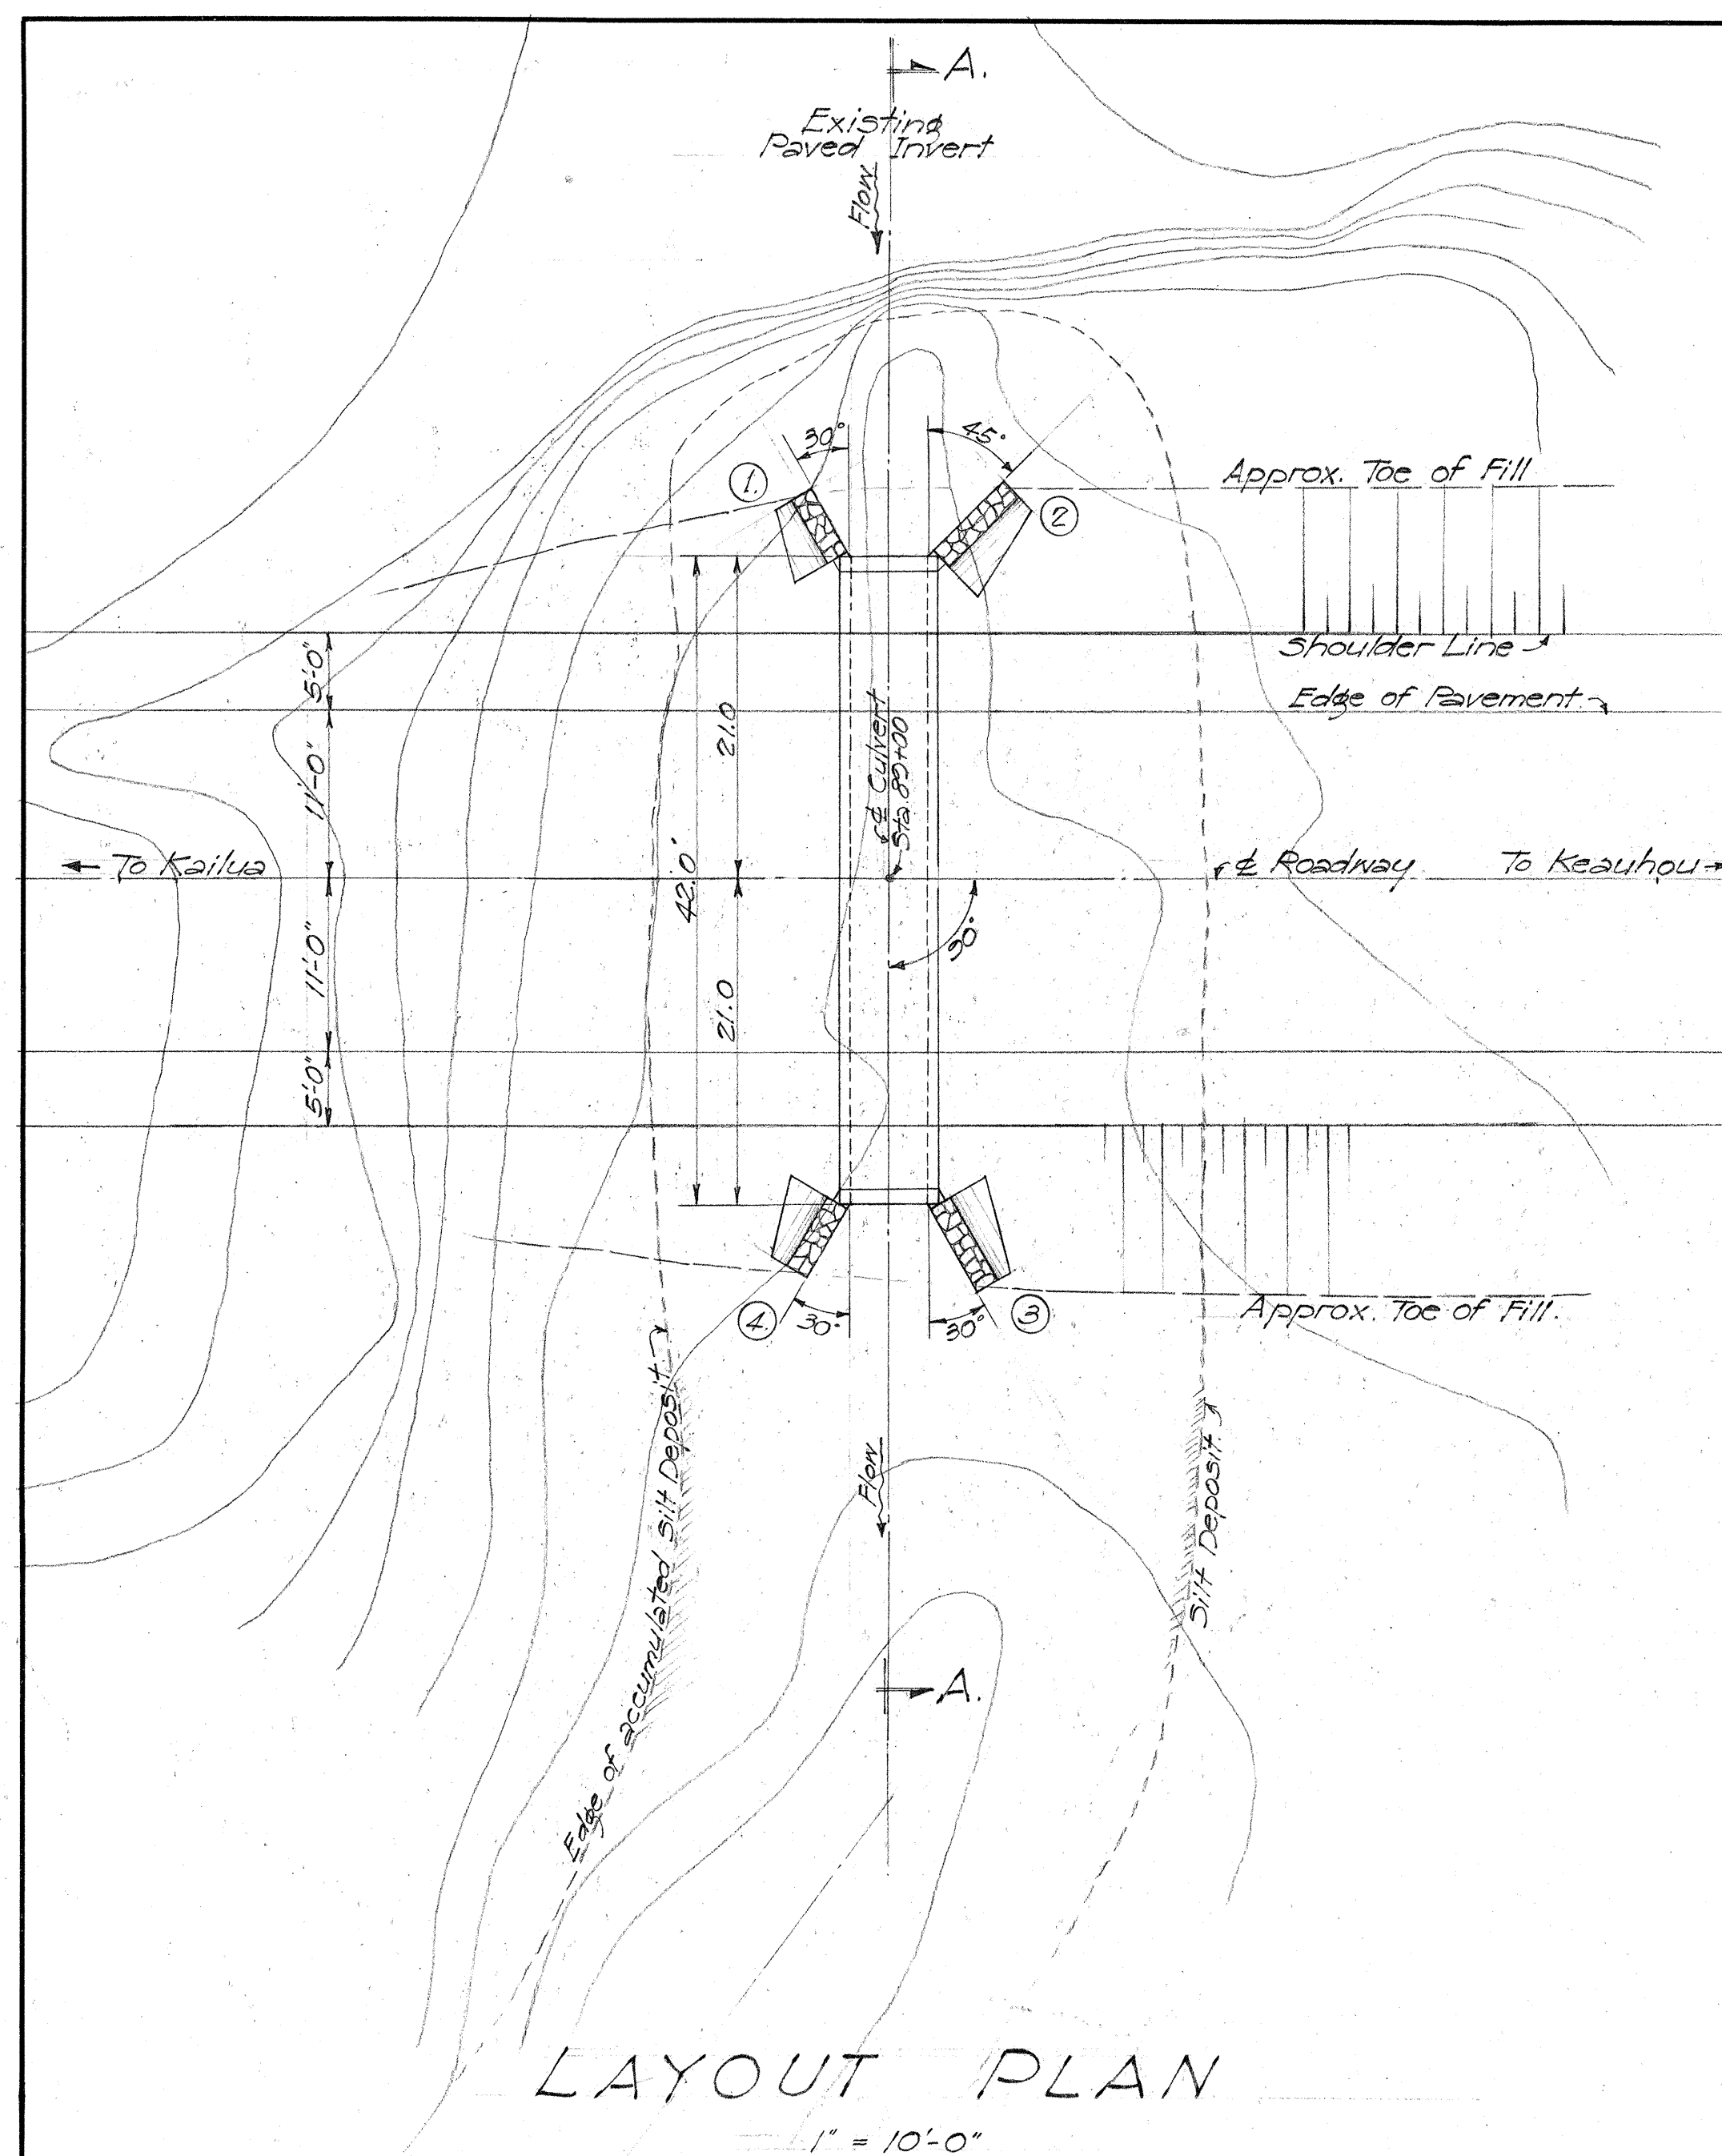

ESTIMATED QUANTITIES

Class "A-I" Conc.....	24.4 C.Y.
Reinf. Steel.....	3035 Lbs
C. R. M.....	11.8 C.Y.
Structural Exc.....	34. C.Y.

TERRITORIAL HIGHWAY DEPARTMENT
TERRITORY OF HAWAII
5'x5' CONC. BOX CULVERT
Sta. 89+00
KAILUA-KEAUHOU RD. S-229 (1)
June, 1950 (UNIT 2)

SHEET No. / OF / SHEETS

5486.18

ORIGINAL PLAN	SURVEY PLOTTED BY _____ DATE _____
NOTE BOOK No. _____	DESIGNED BY _____
	DRAWN BY <i>R. K. Karamanis</i>
	TRACED BY _____
	QUANTITIES BY <i>R. K.</i>
	QUANTITIES CHECKED BY _____
	CHECKED BY _____