
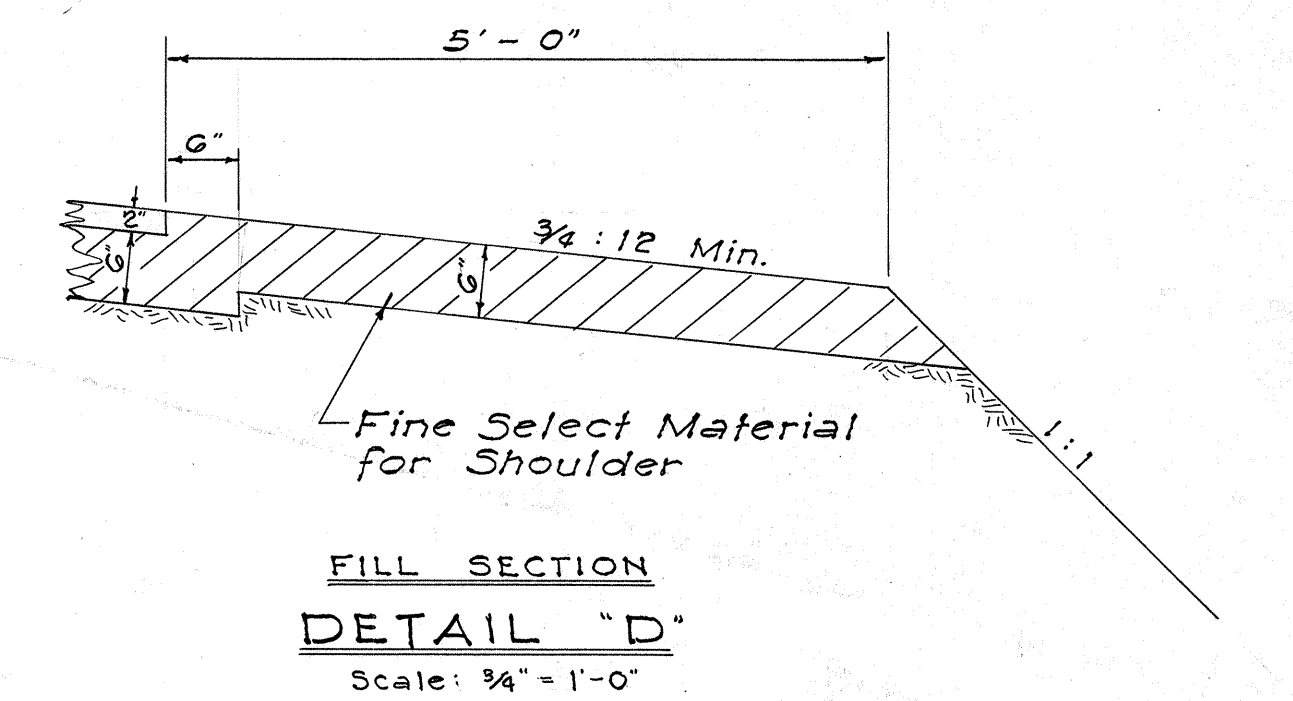
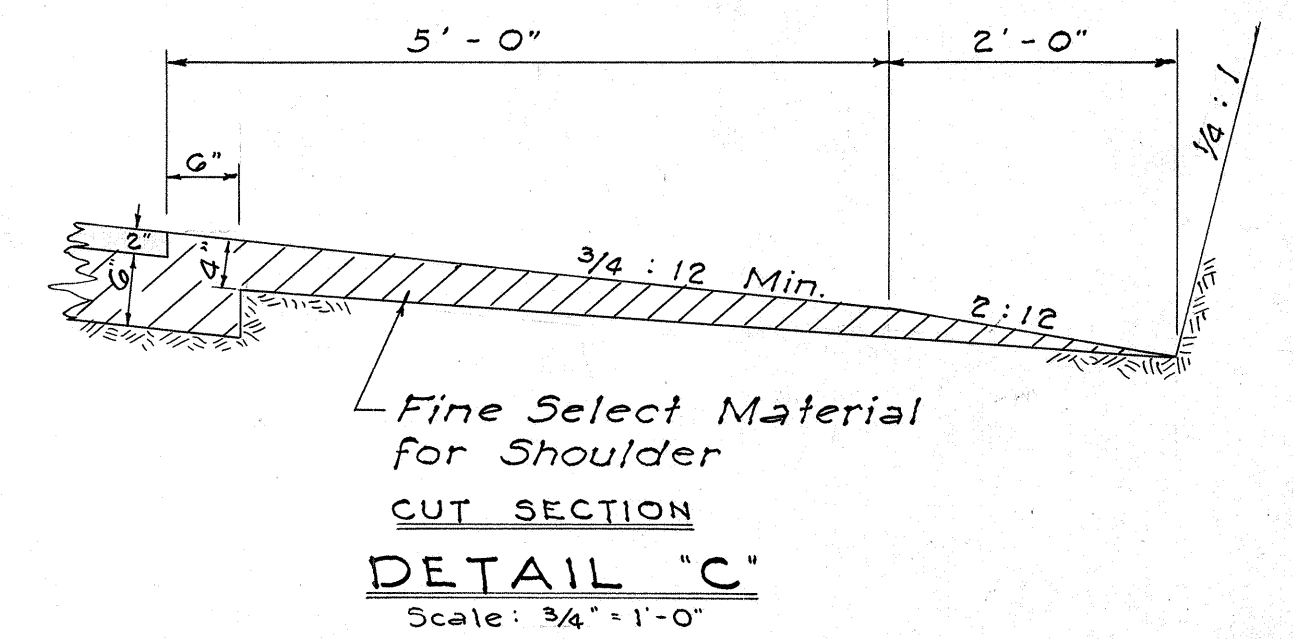
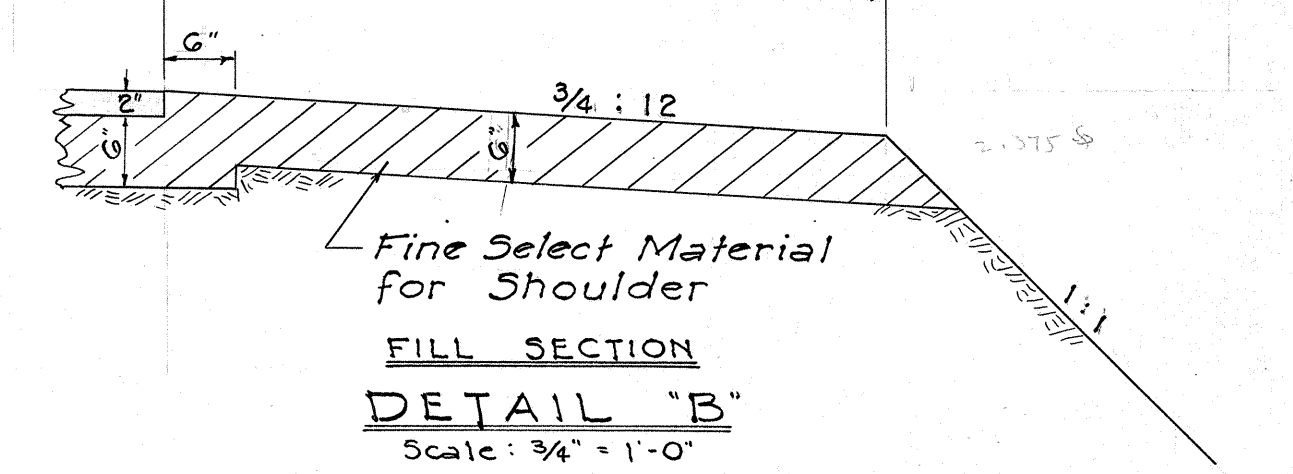
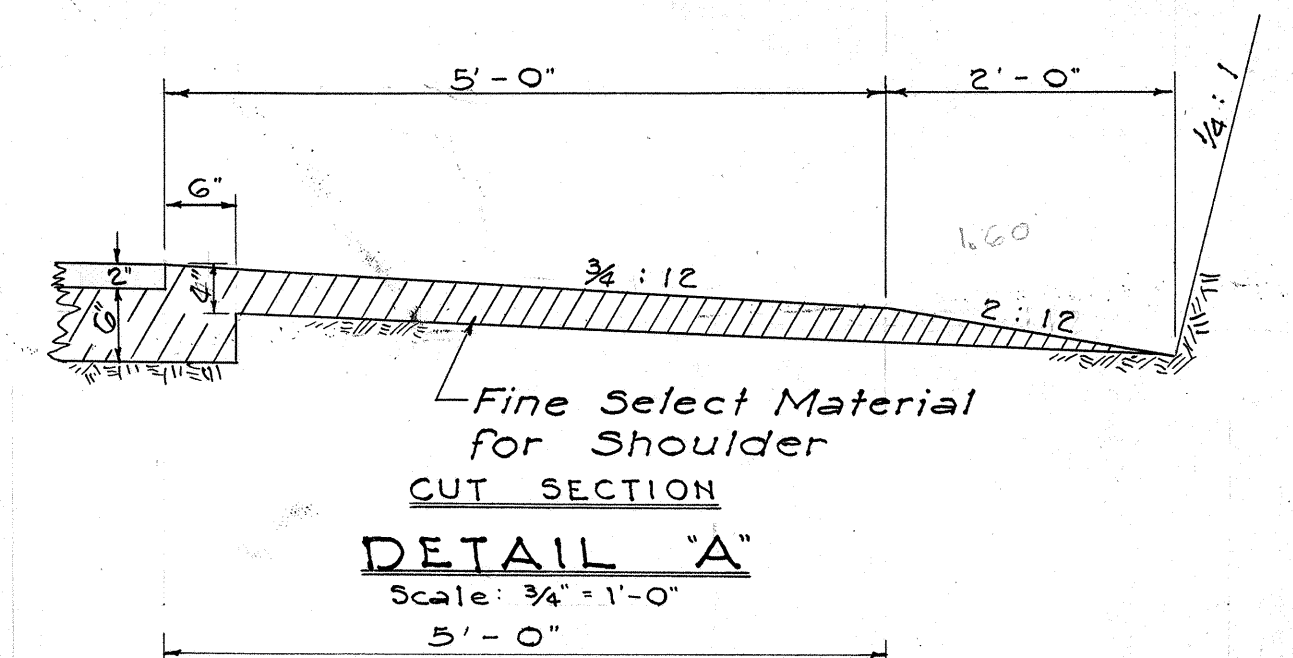


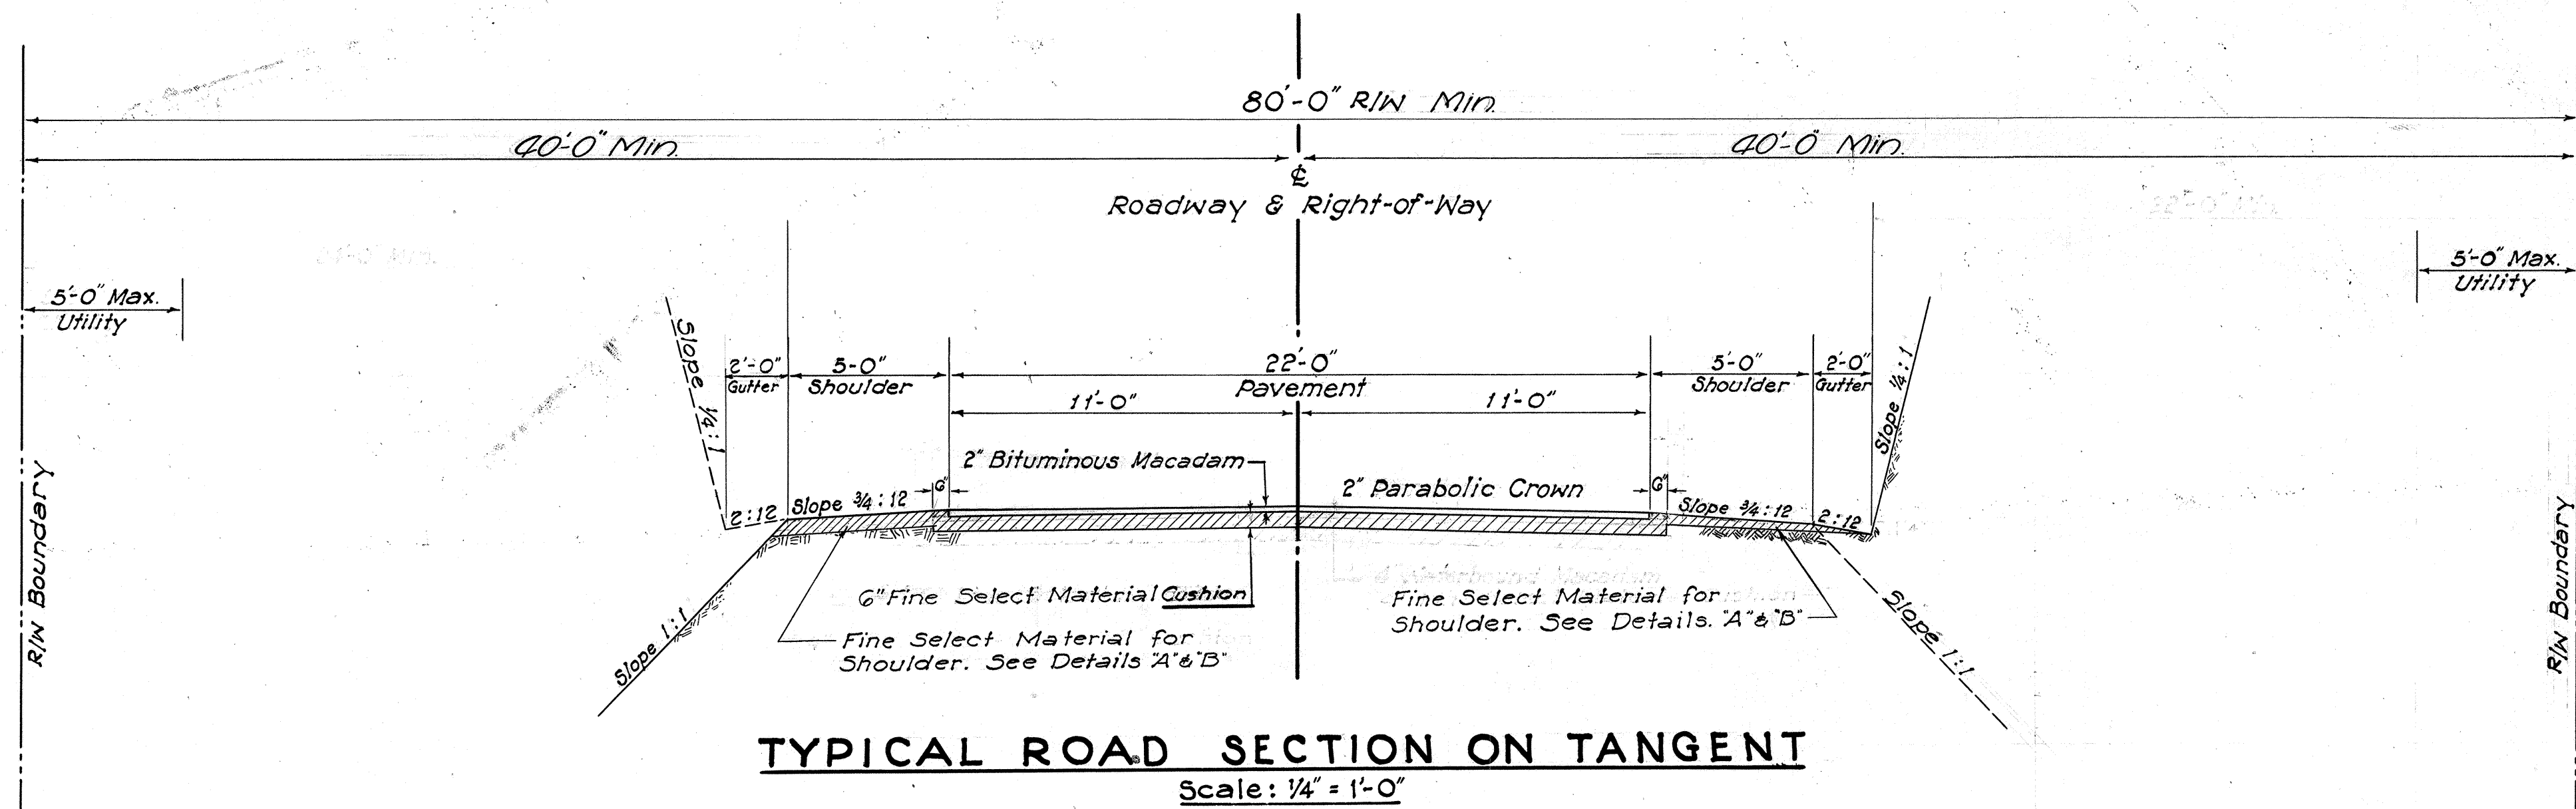

NOTE:




PAVEMENT shall be Bituminous Macadam, 2" compacted thickness consisting of Coarse Rock (Size No. 3-2" to 3/4"), 12.5 gal./cy. Bituminous Binder (25-100 penetration hot asphalt), 0.010 to 0.013 cy./cy. Keystone (Size No. 6 3/4" to 3/8"), 0.40 gal./cy. Bituminous Binder, 0.005 to 0.0065 cy./cy. Chips (Size No. 3-3/8" to No. 4), 0.20 gal./cy. Bituminous Binder, and 0.003 to 0.004 cy./cy. Rock Sand (Size No. 20 - No. 4 to No. 6).

CUSHION shall be fine select material of six (6) inches compacted thickness laid in two layers. The bottom layer shall be of four (4) inches compacted thickness and shall consist of fine, well graded, select material having a maximum size of three (3) inches. The top layer shall be of two (2) inches compacted thickness and shall consist of fine, well graded, select material having a maximum size of one and one half (1 1/2) inches.

SHOULDERS - No special treatment other than dressing with fine select material as shown in typical section and as described in Special Provisions.

See Specifications and Special Provisions.

Gutter to be constructed on a continuous grade around curve.

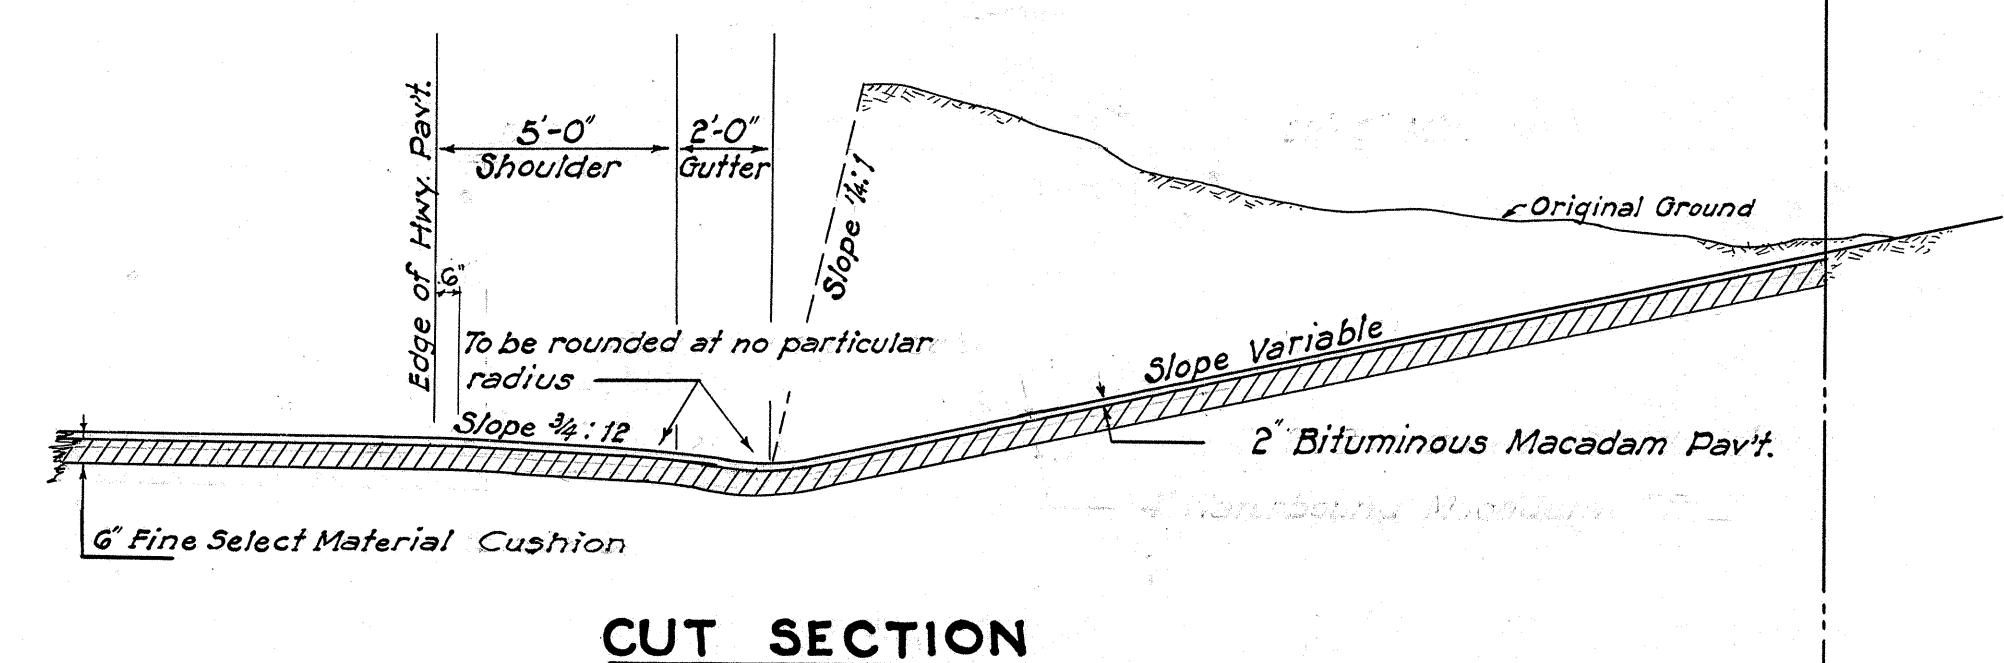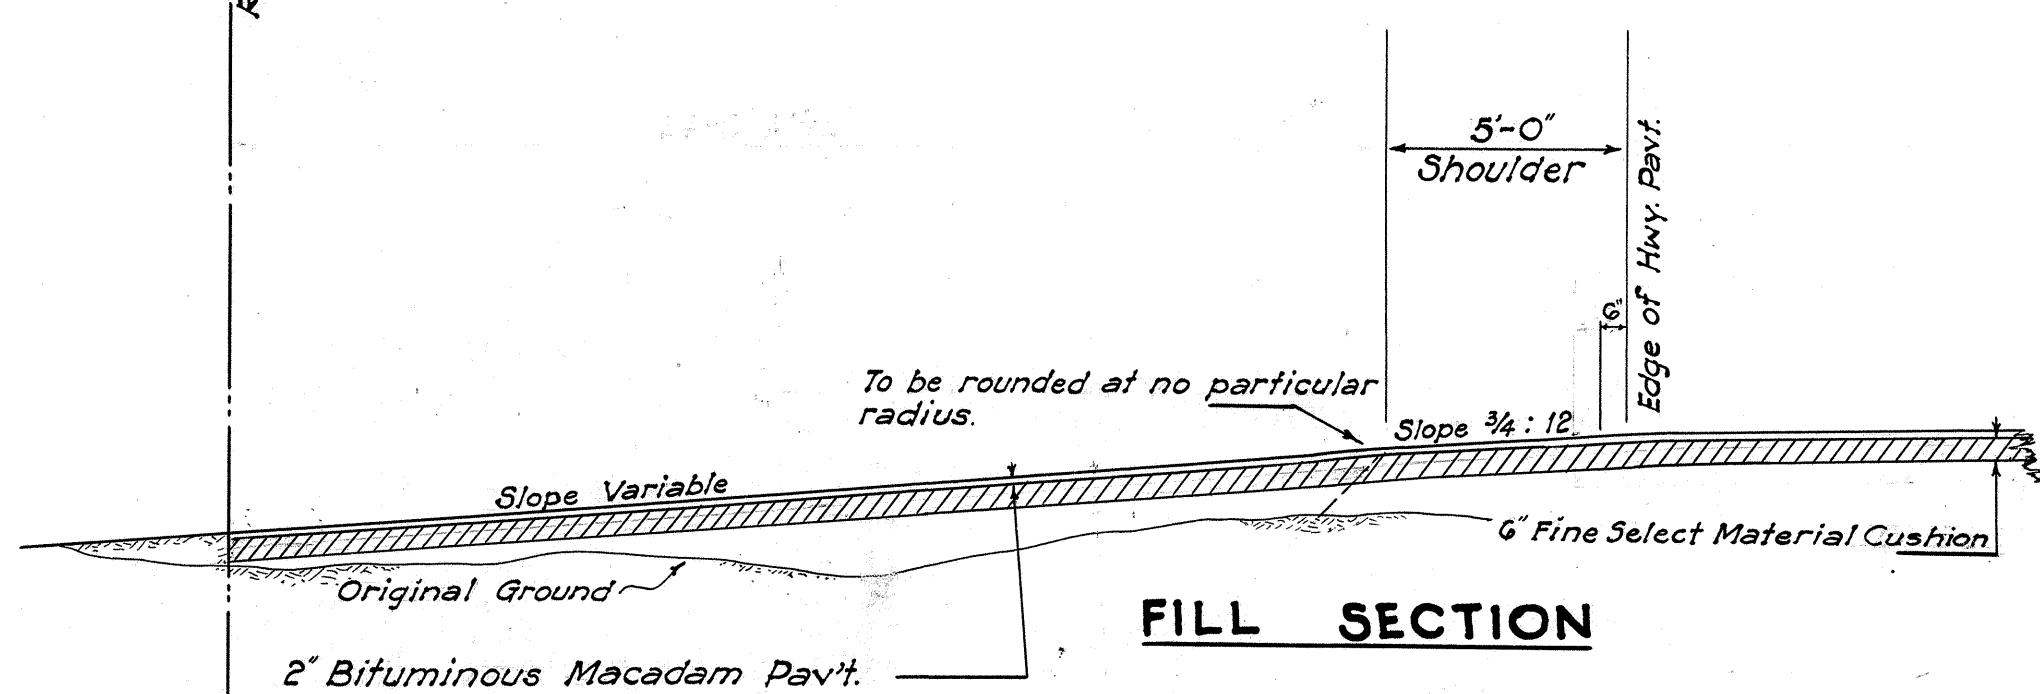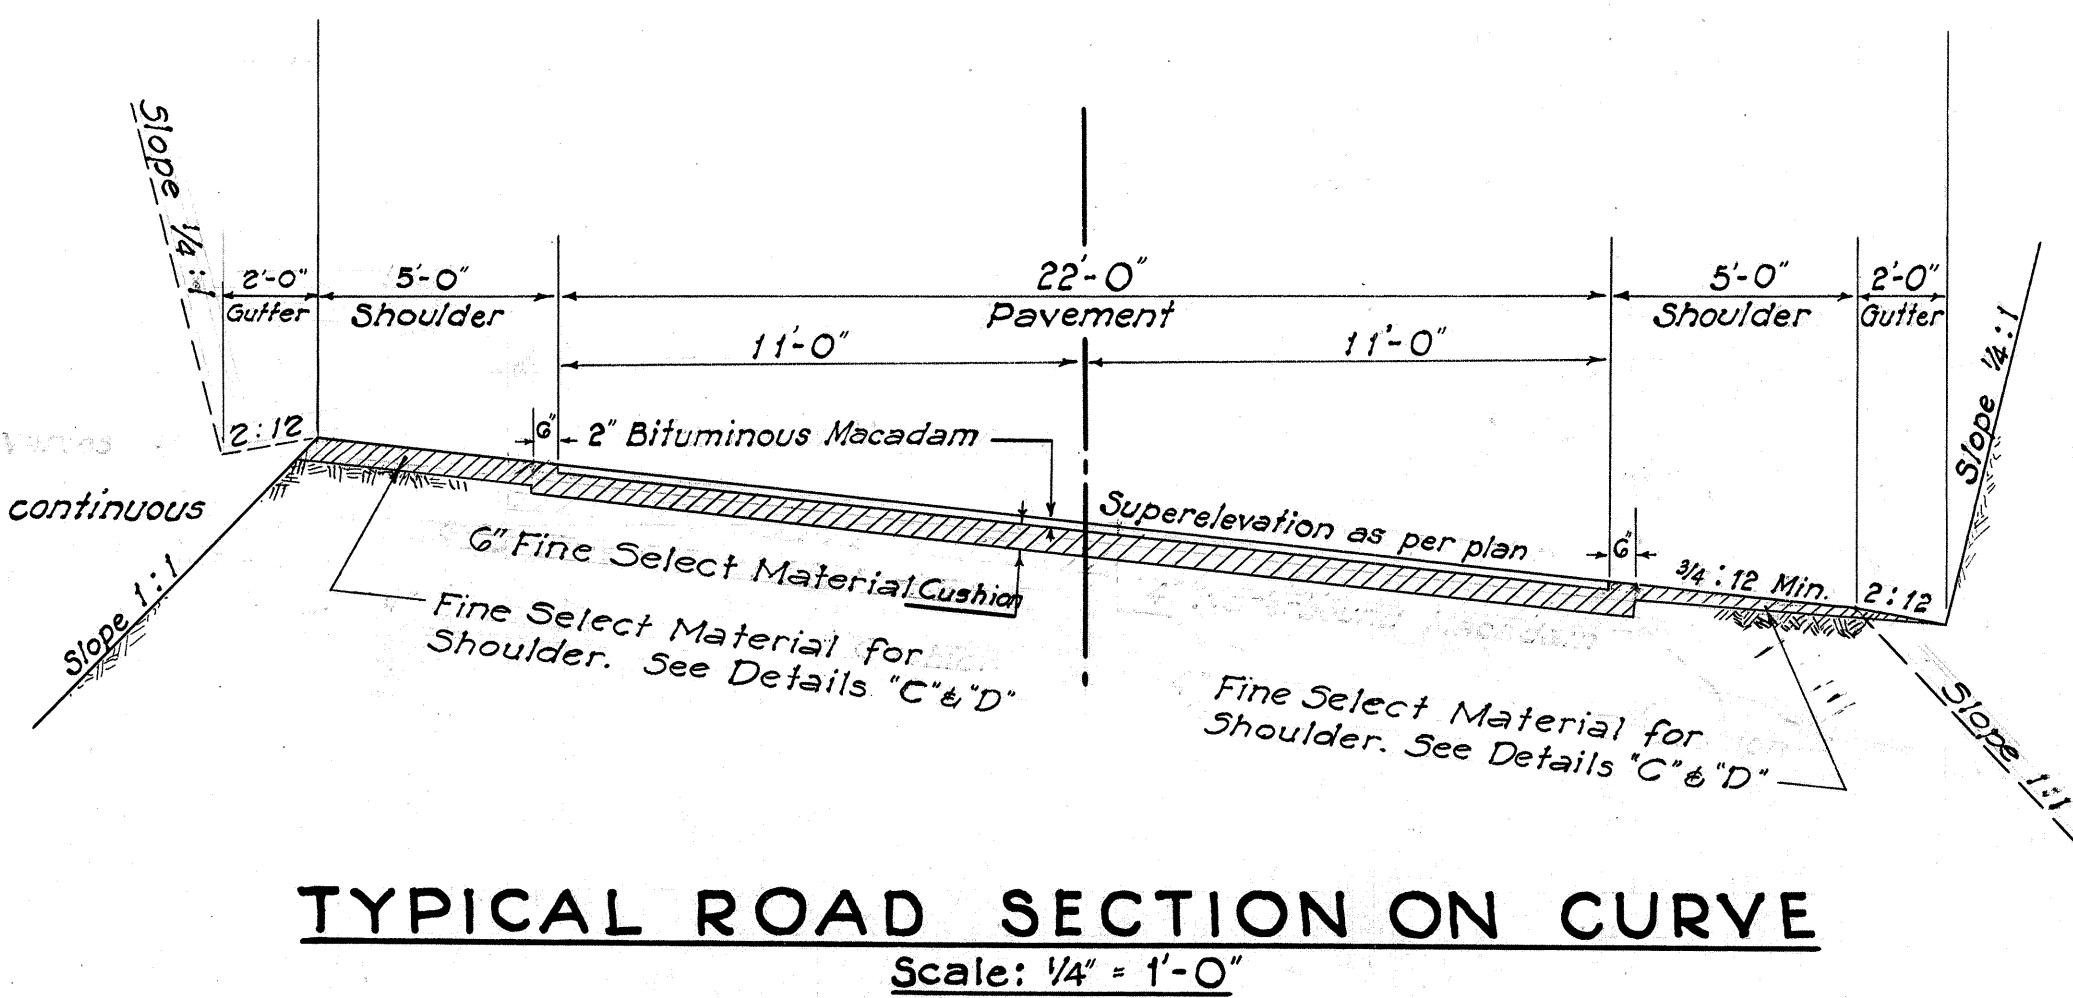

DETAIL OF SIDE ROAD APPROACHES & DRIVEWAYS
Scale: $\frac{1}{4}'' = 1'-0''$

TERRITORIAL HIGHWAY DEPARTMENT
TERRITORY OF HAWAII
TYPICAL SECTIONS
KAILUA TO KEAUHOU
NORTH KONA
PROJ. NO. S 229 (1) (UNIT 2) NOV. 1949
SHEET No. OF SHEETS

5486.2