

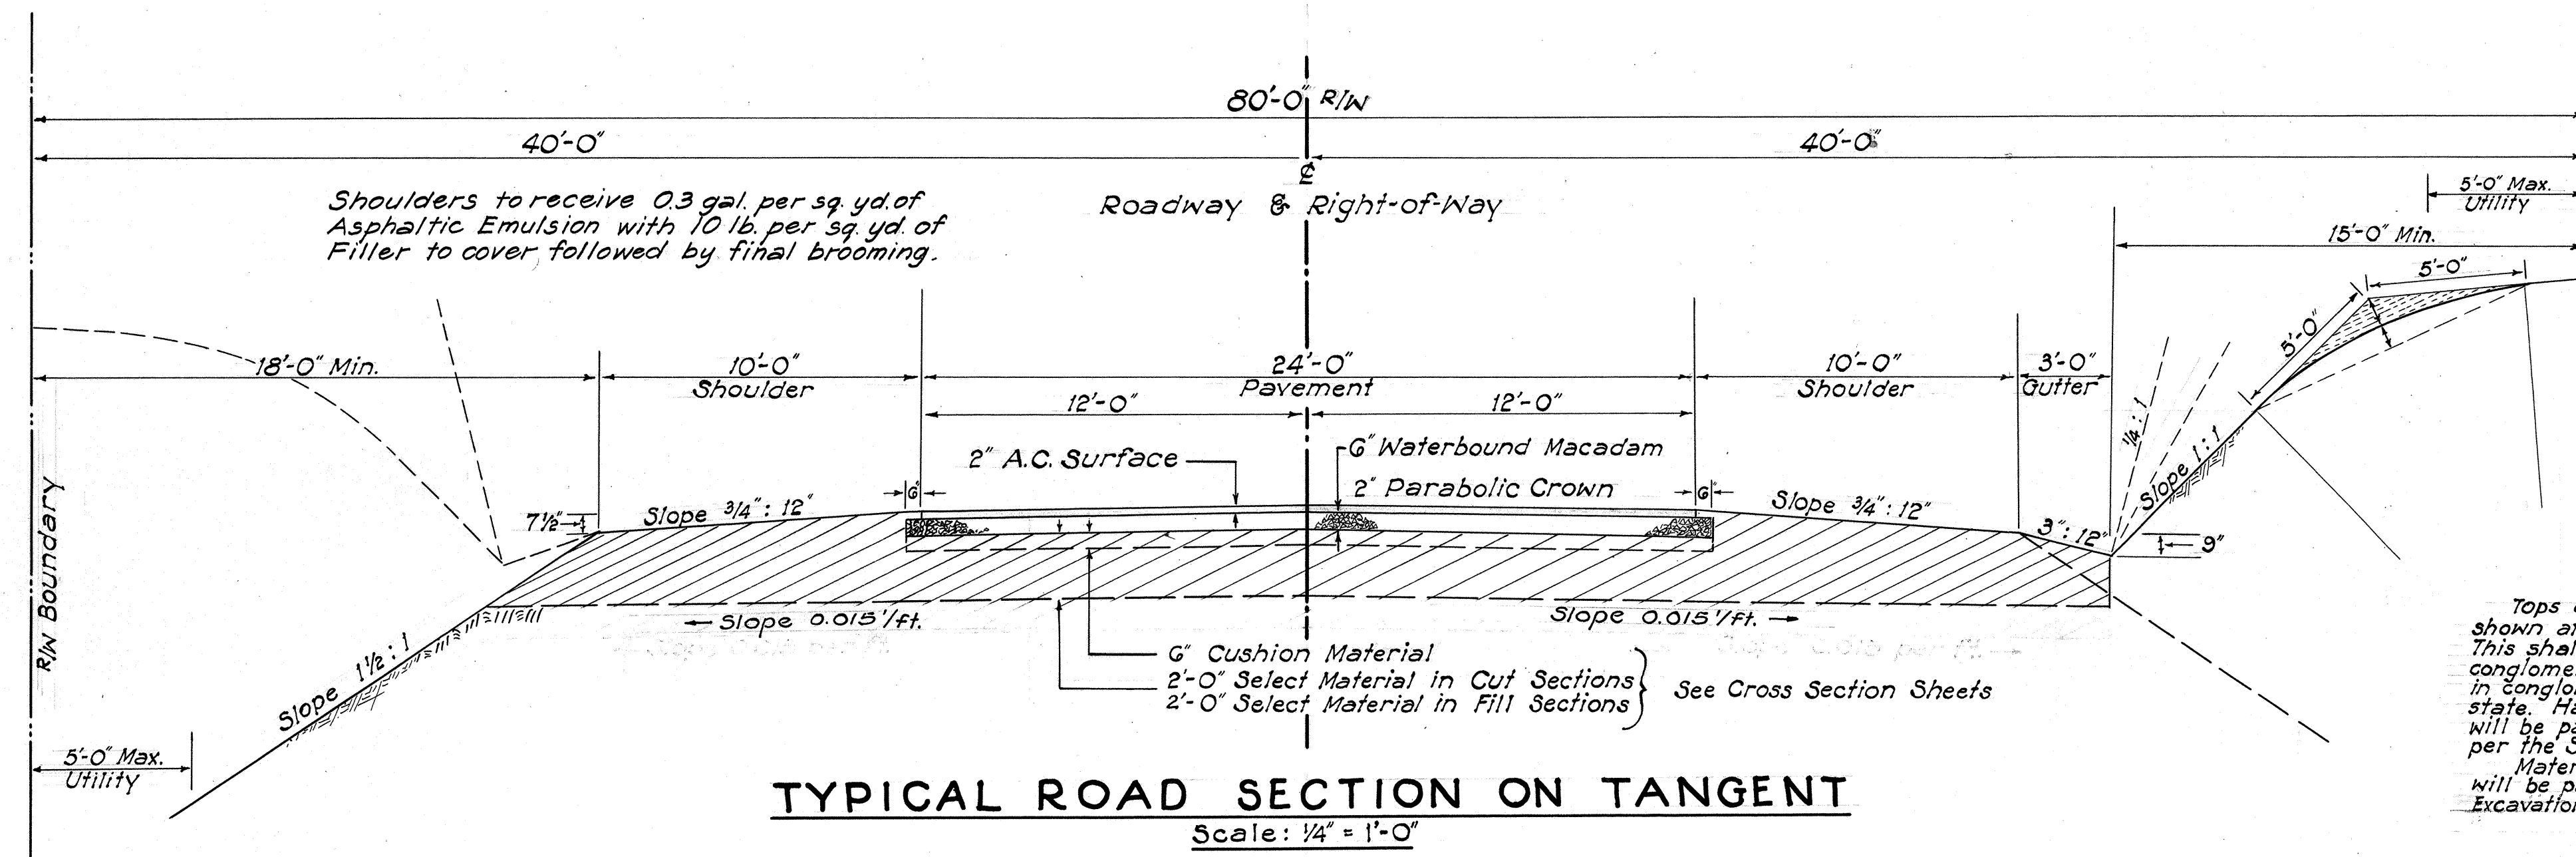
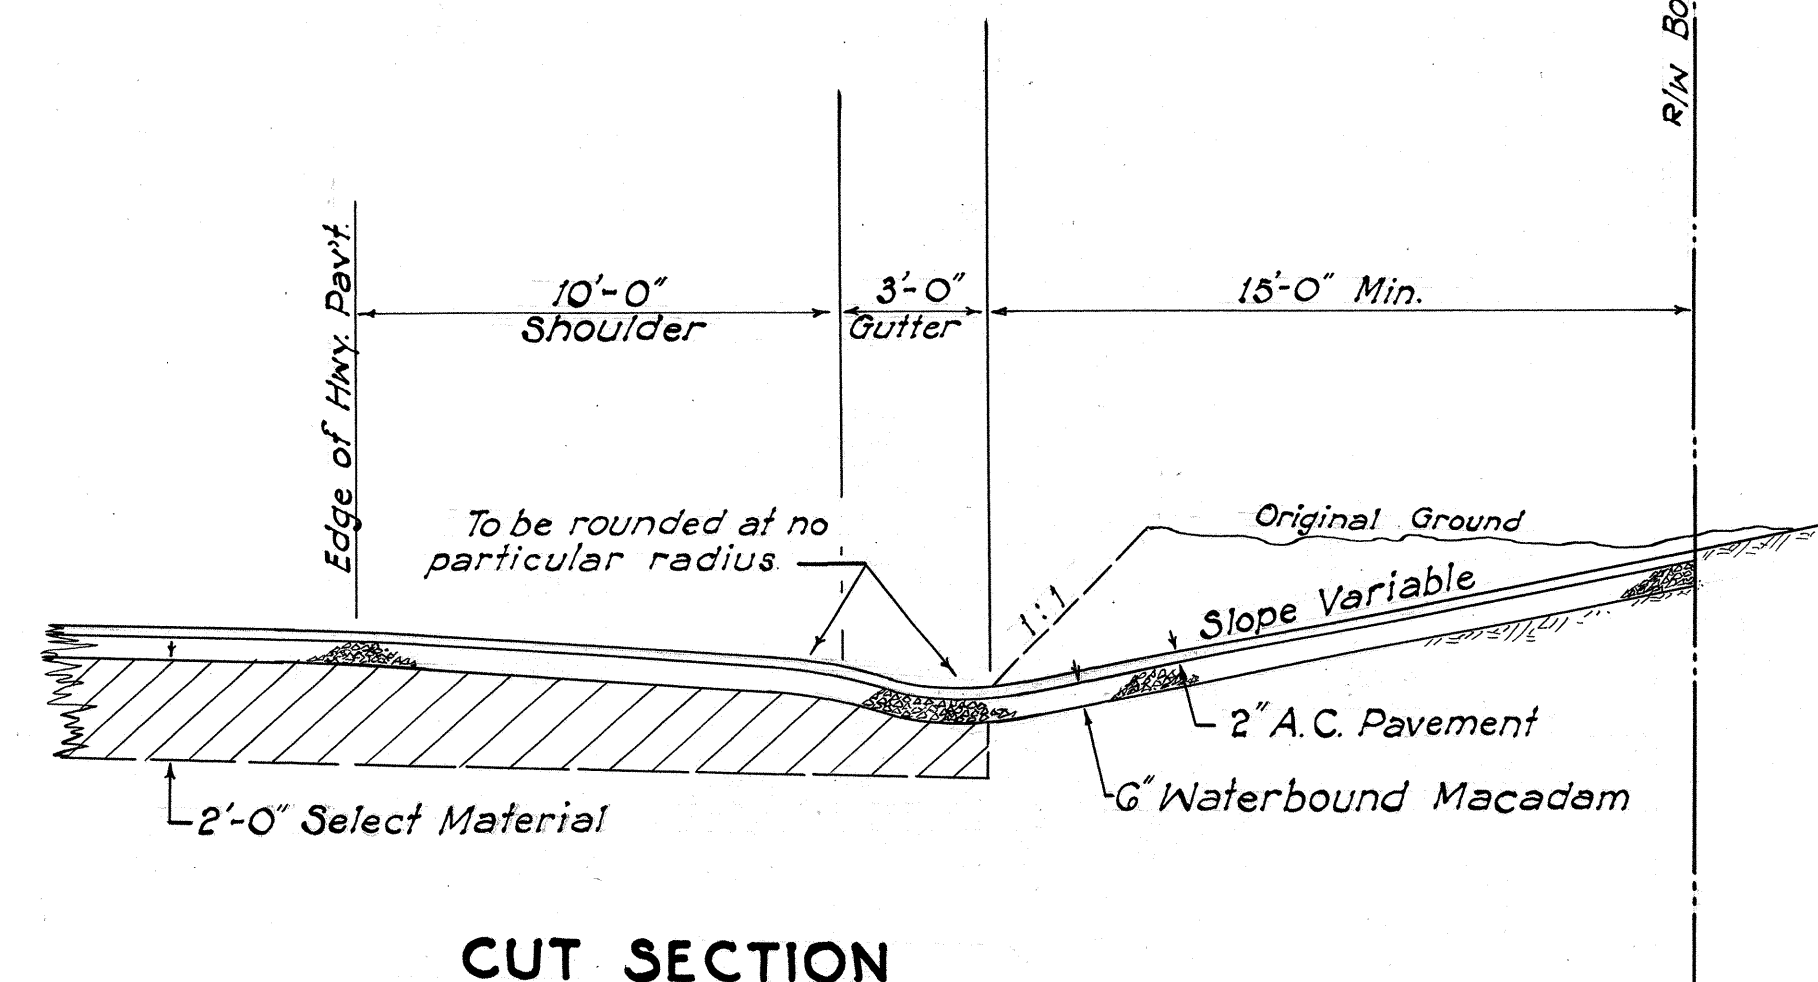
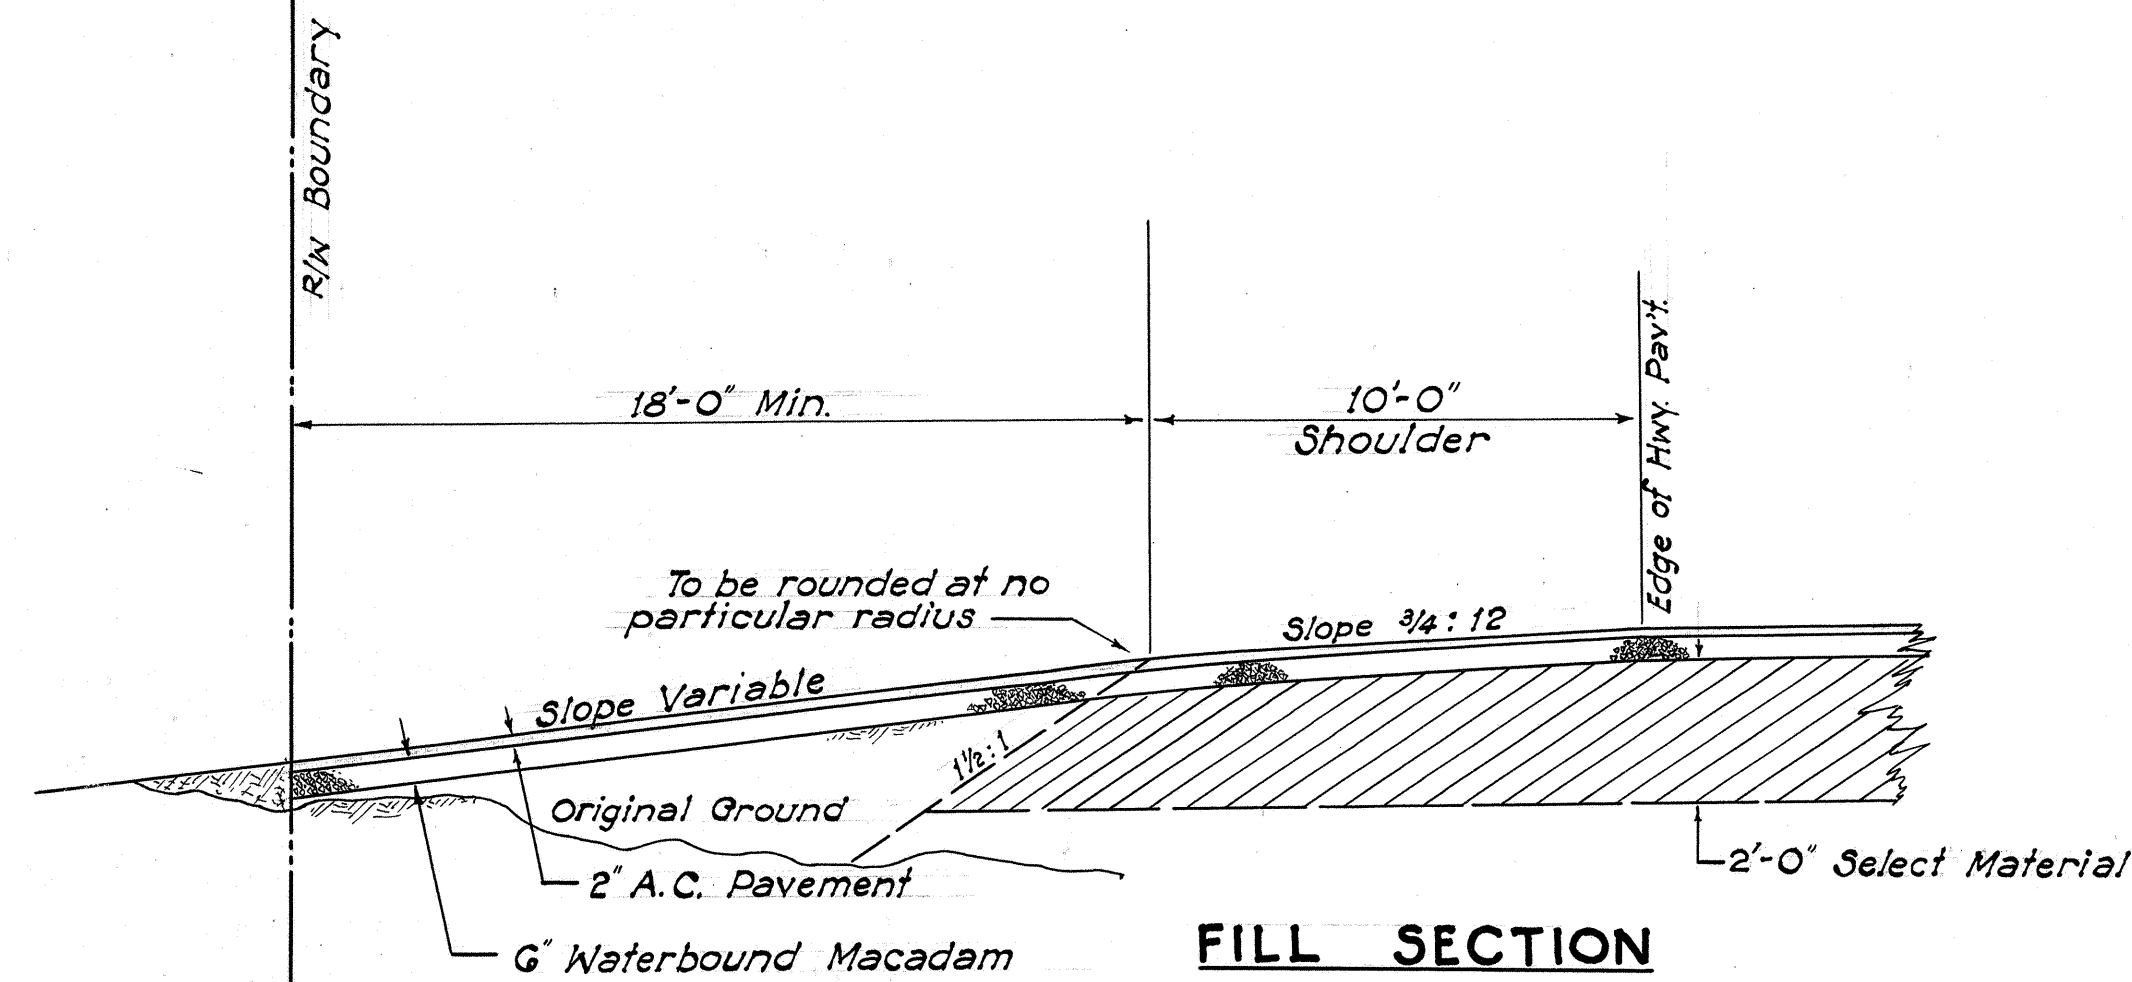


7-11-50

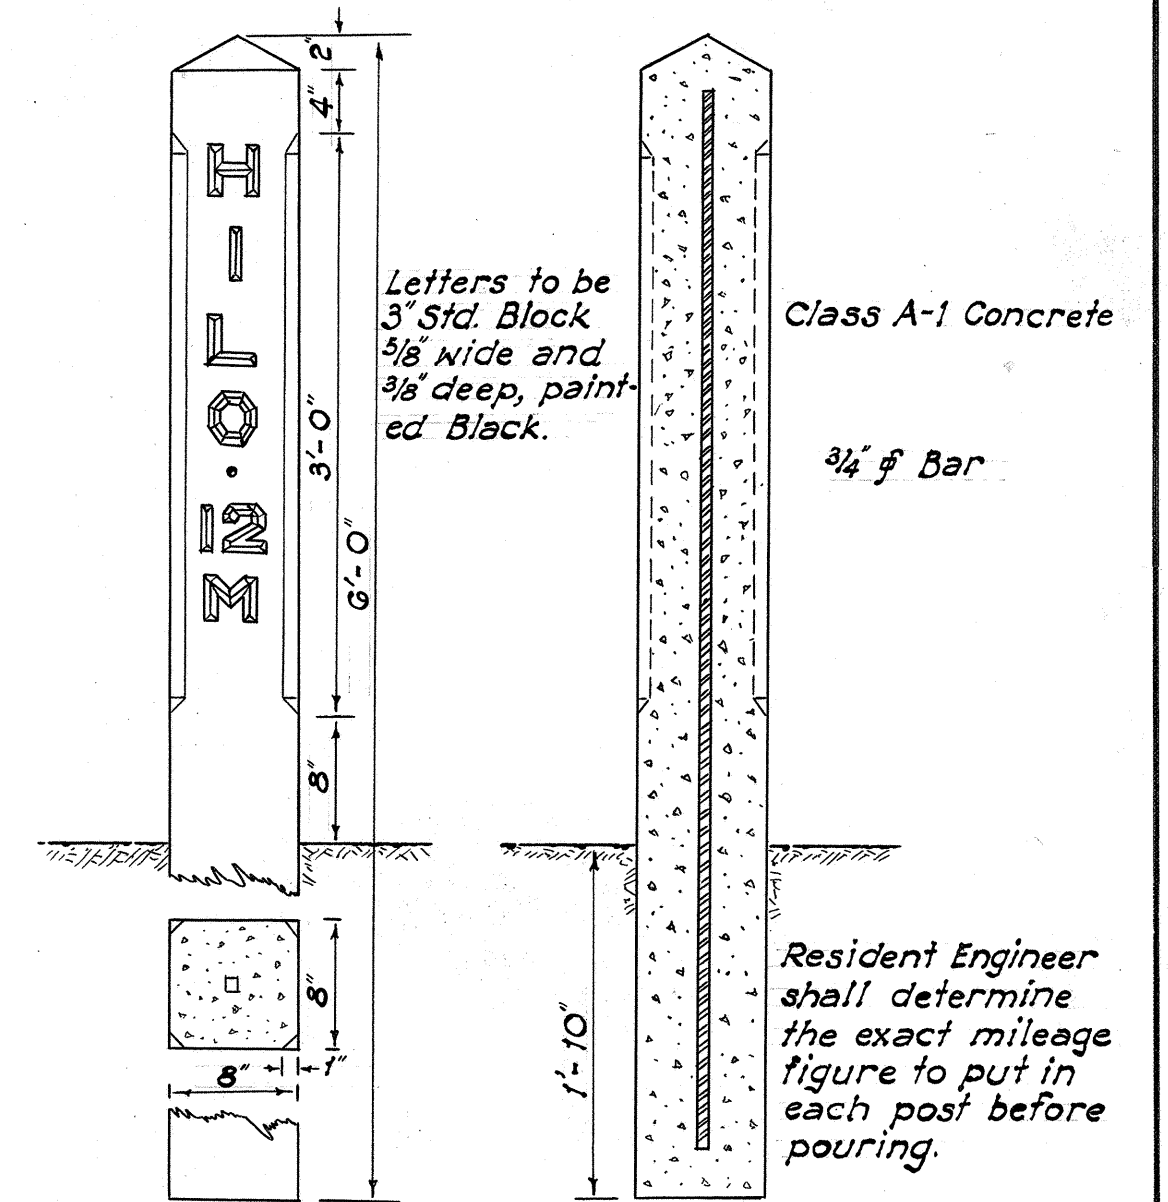

NOTES!
PAVEMENT shall be asphalt concrete surface course 2" thick when fully compact. Use Mixture III.
BASE COURSE shall be waterbound macadam, 6" compacted thickness, placed in two layers and consisting of Mineral Aggregate-Coarse Rock No. 2 (2 1/2" - 3/4") filled with Filler (3/4" - #100).
PRIME COAT of liquid asphaltic primer shall be applied to the surface of the base course at the rate of 0.35 gal. per sq. yd. before placing the 2" A.C. Surface Course.
Both above courses are subject to specifications and special provisions.

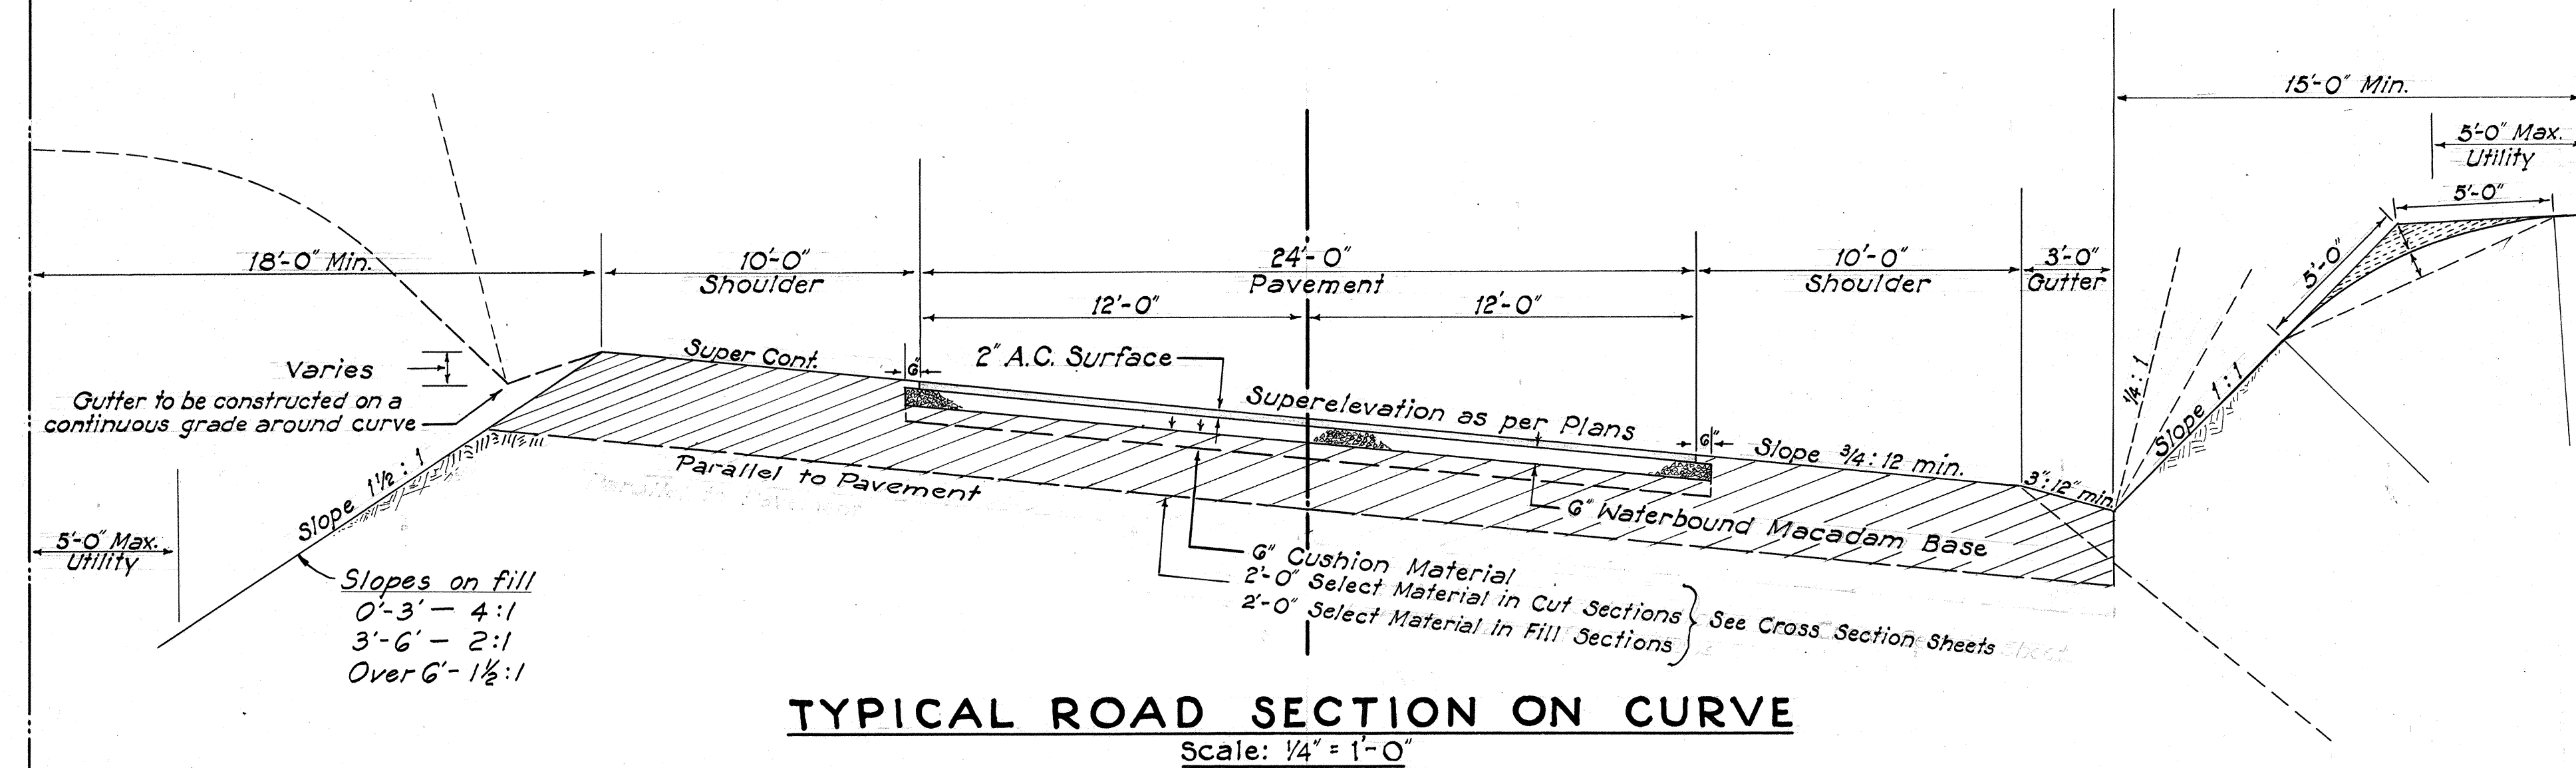

DETAIL OF SIDE ROAD APPROACHES & DRIVEWAYS
Scale: 1/4" = 1'-0"

TERRITORIAL HIGHWAY DEPARTMENT
TERRITORY OF HAWAII
TYPICAL SECTIONS
VOLCANO ROAD
18 MILE TO MT. VIEW
PROJ. NO. F 2 (G) NOV. 1949
SHEET No. / OF / SHEETS

5476.2