
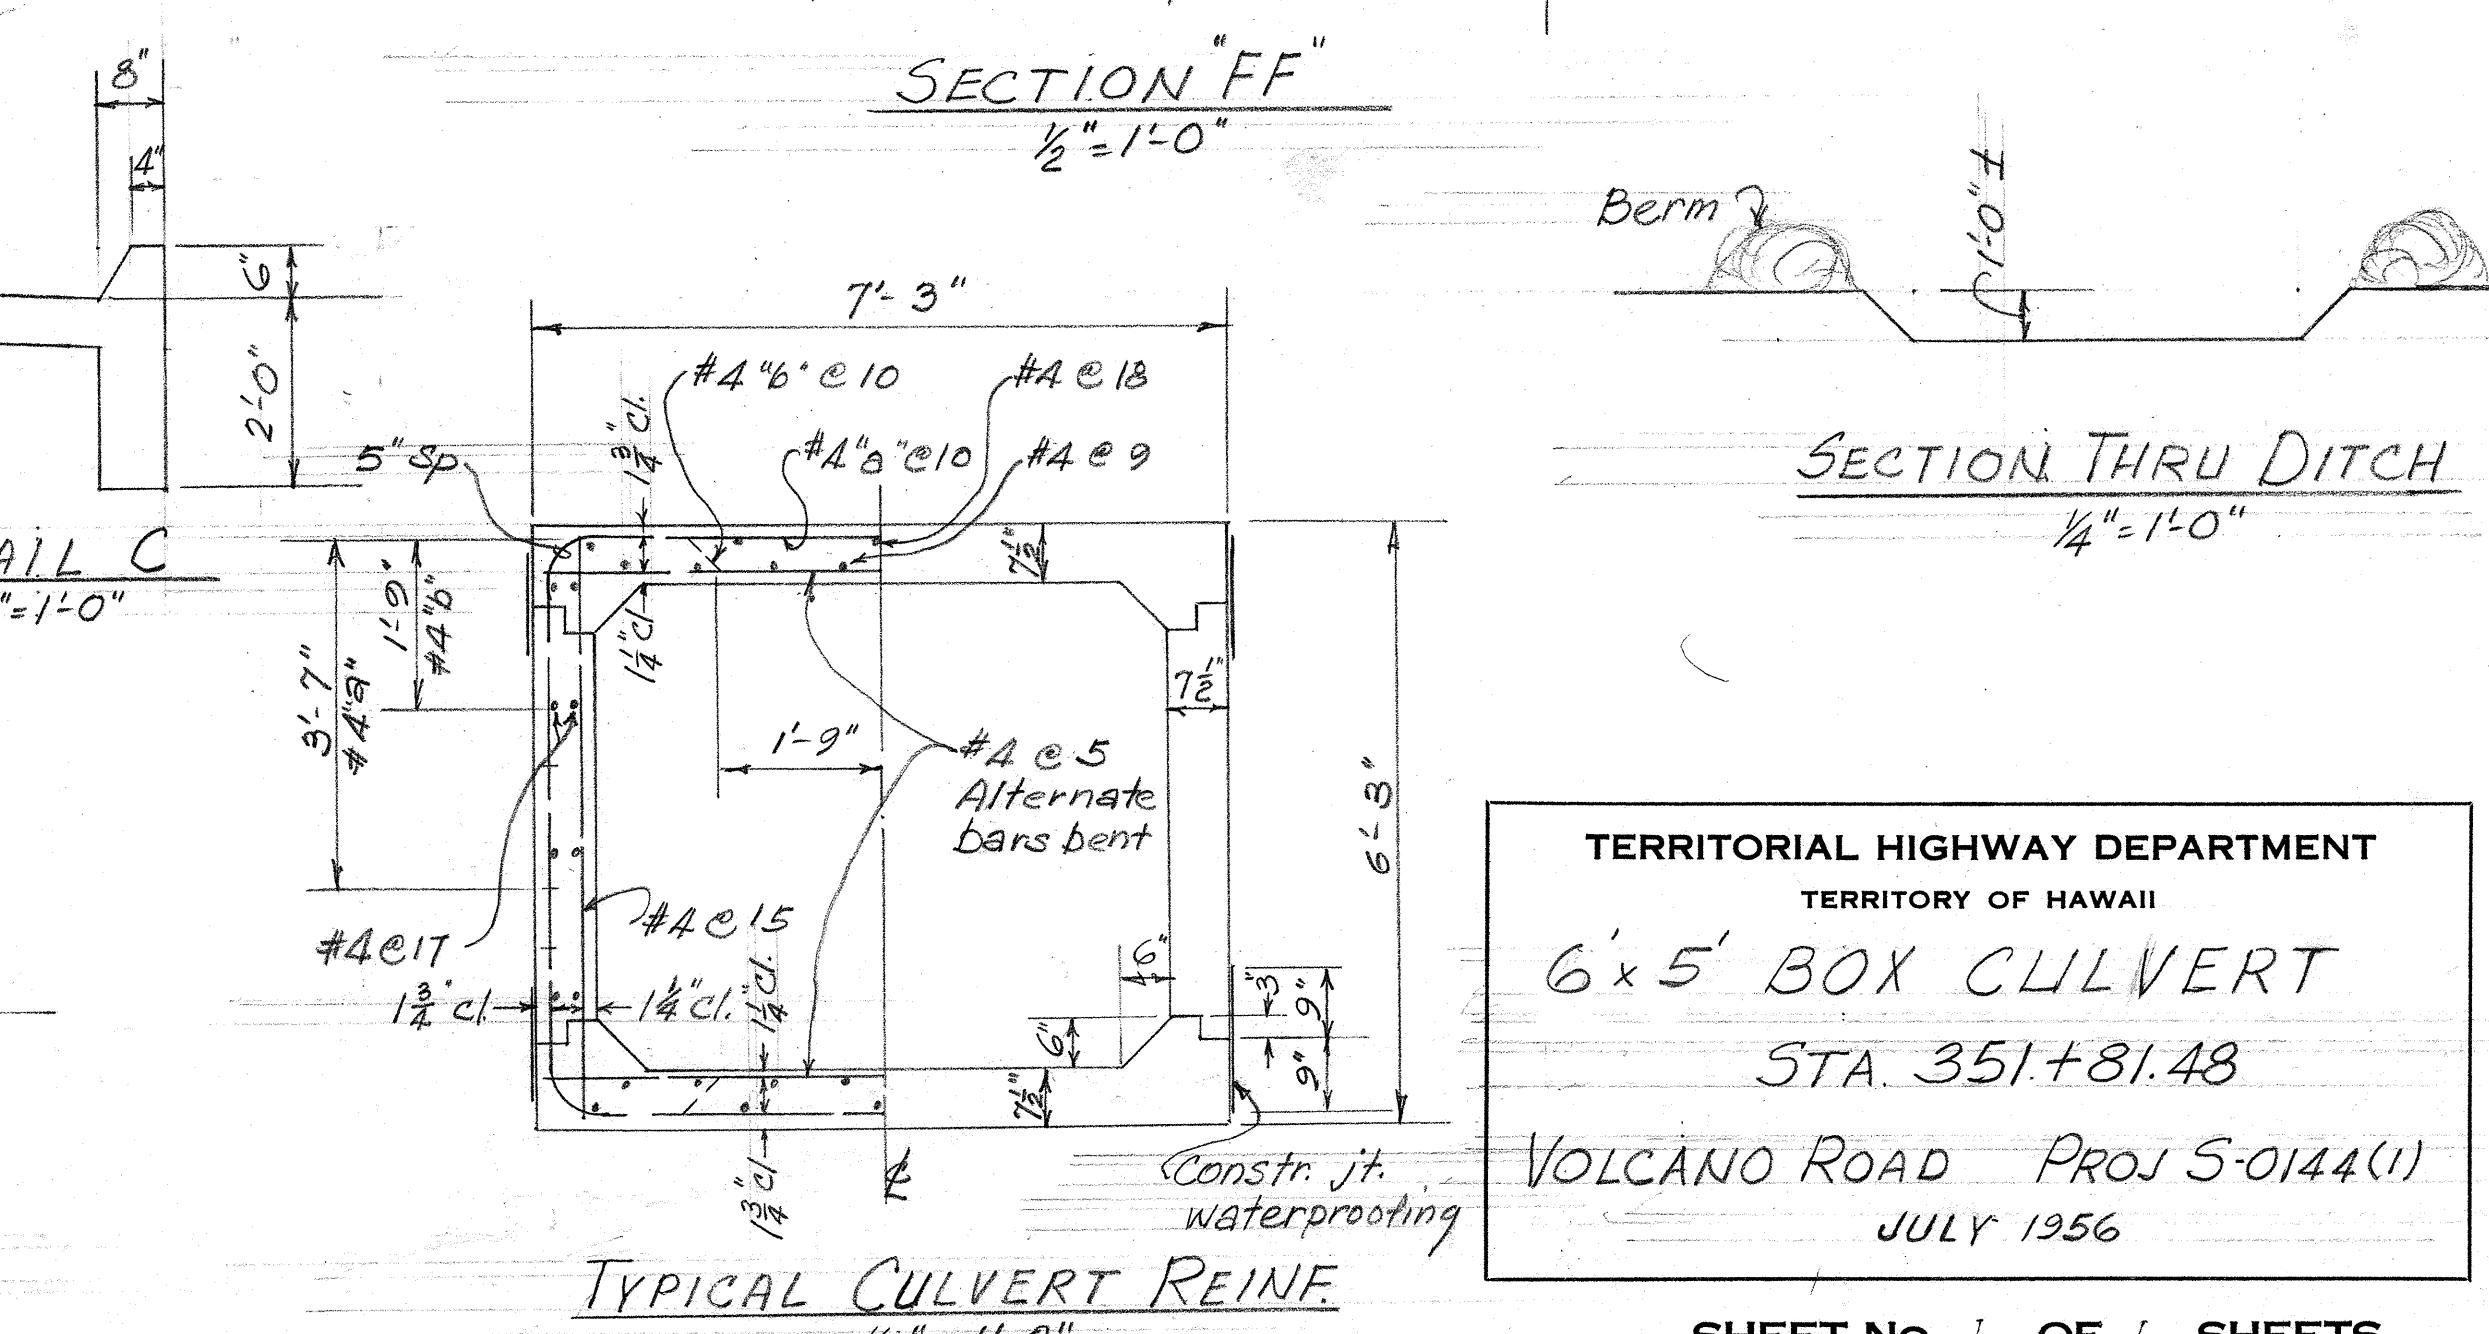
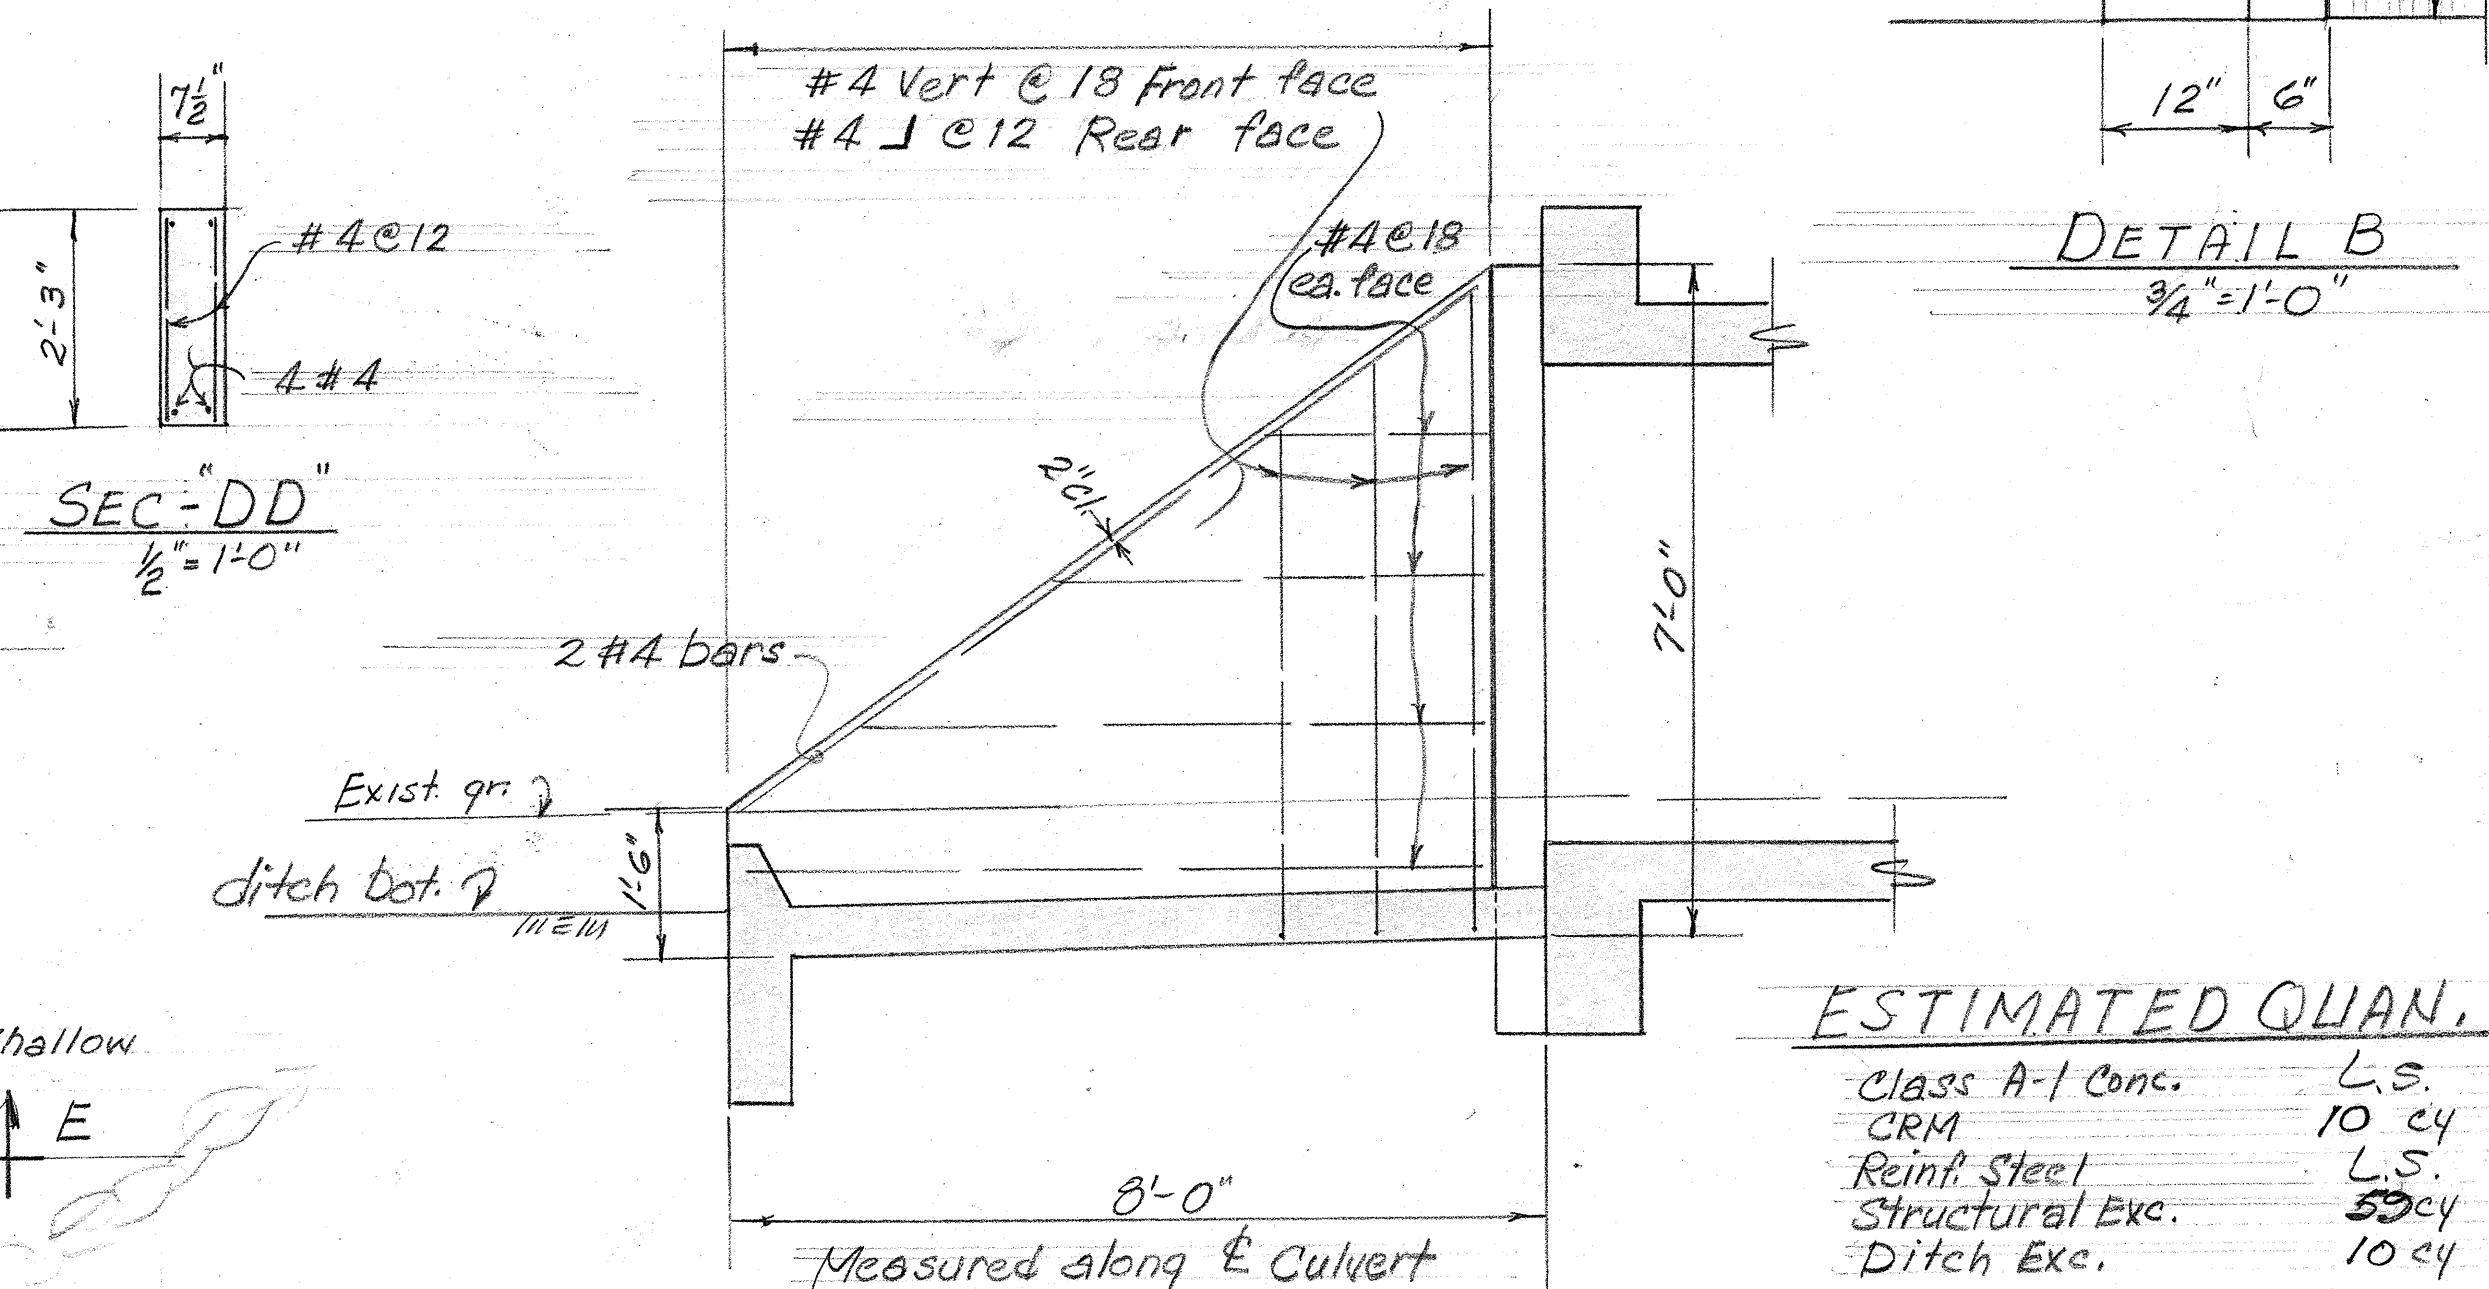
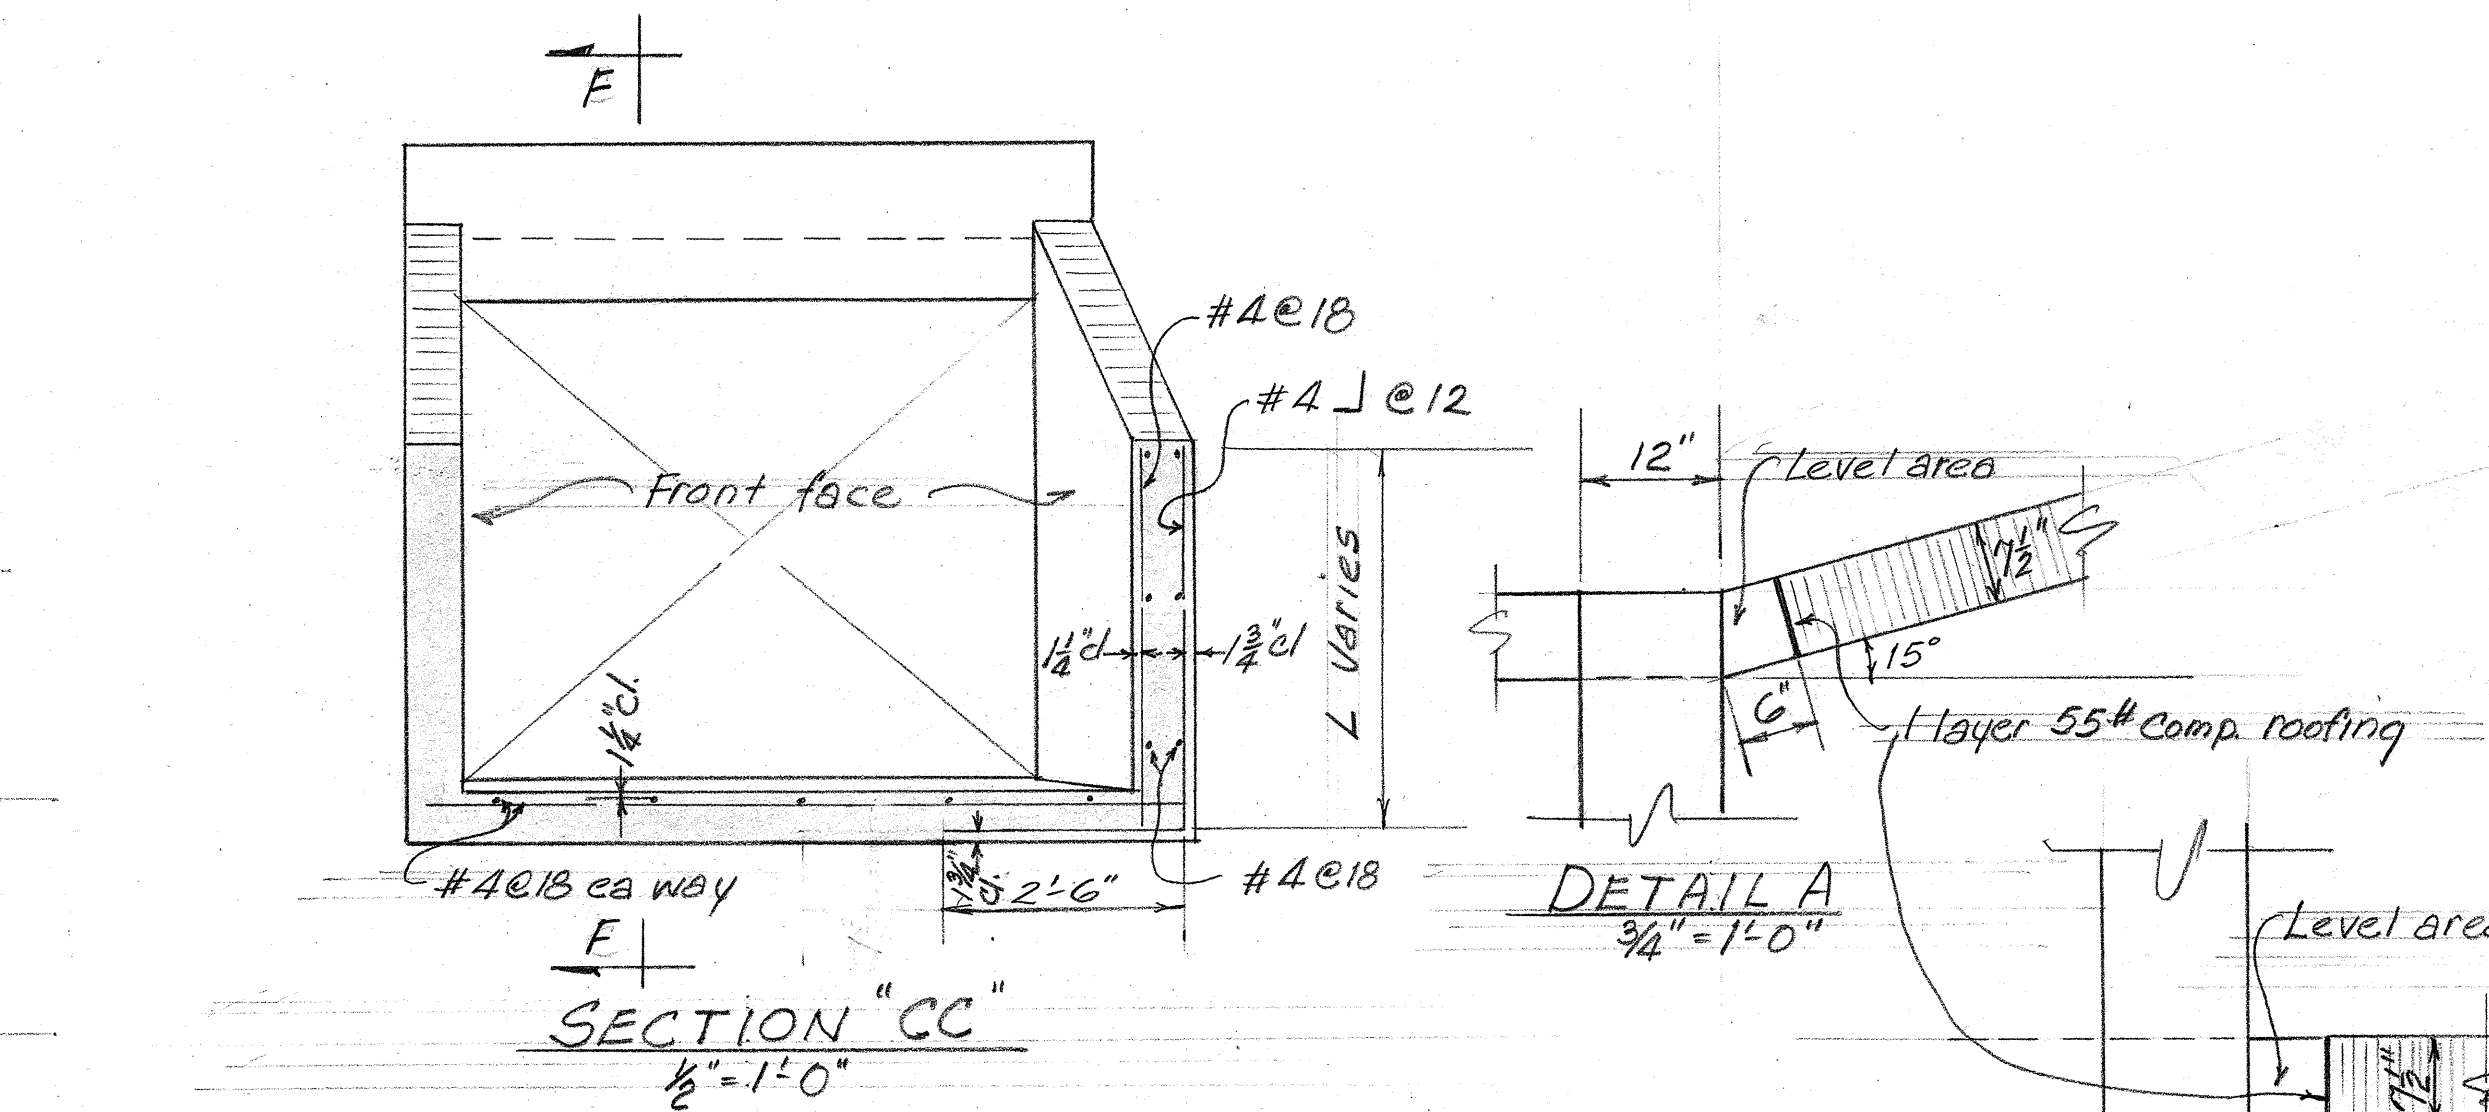
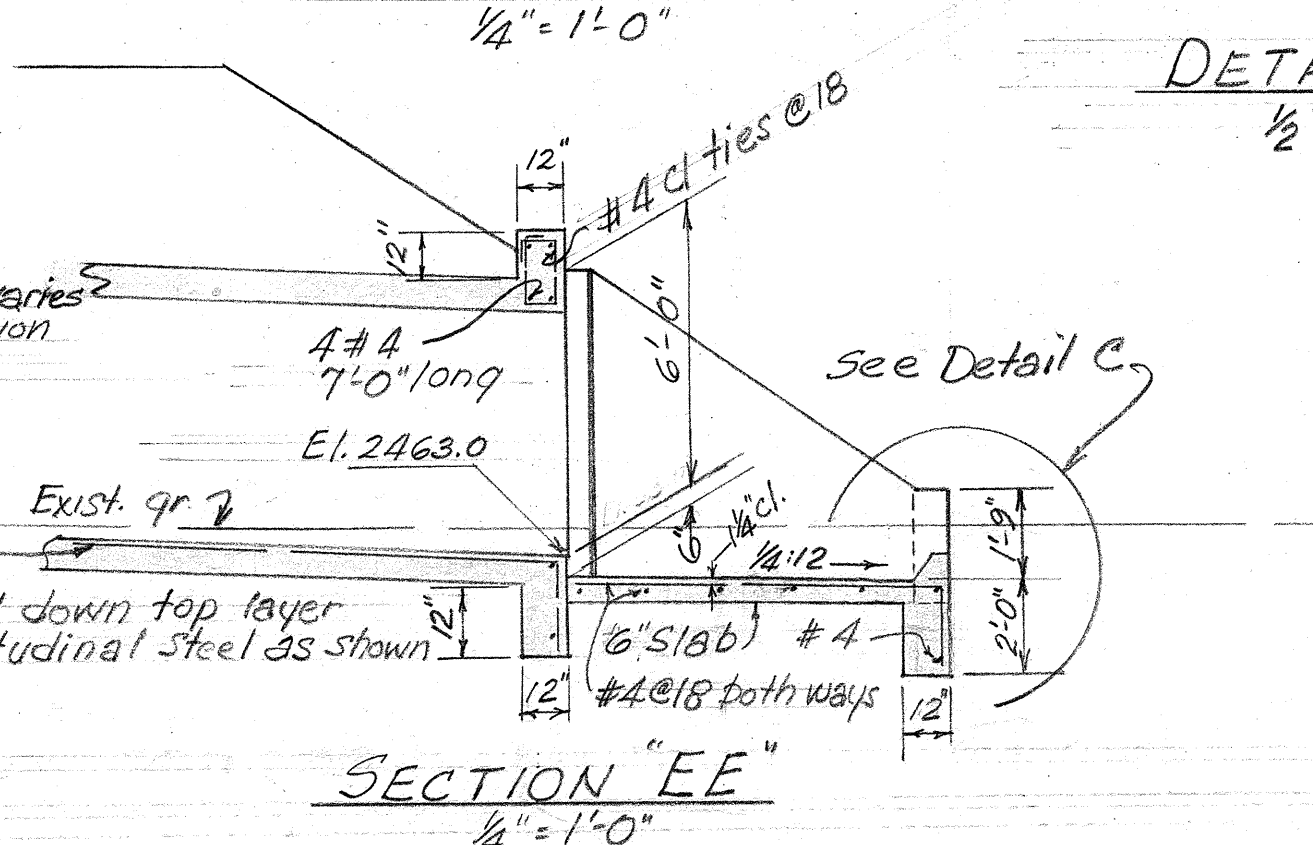
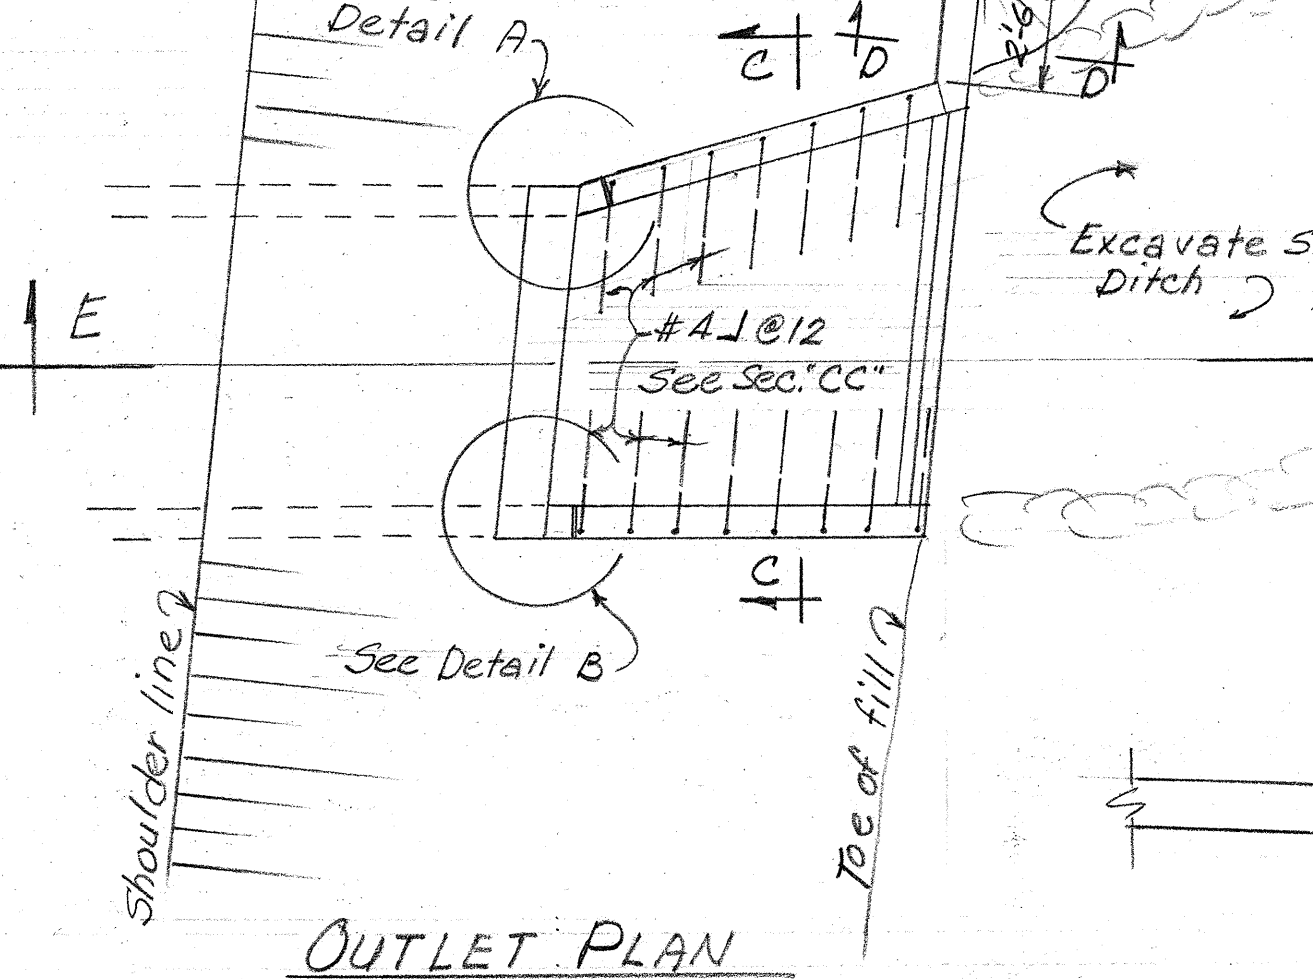
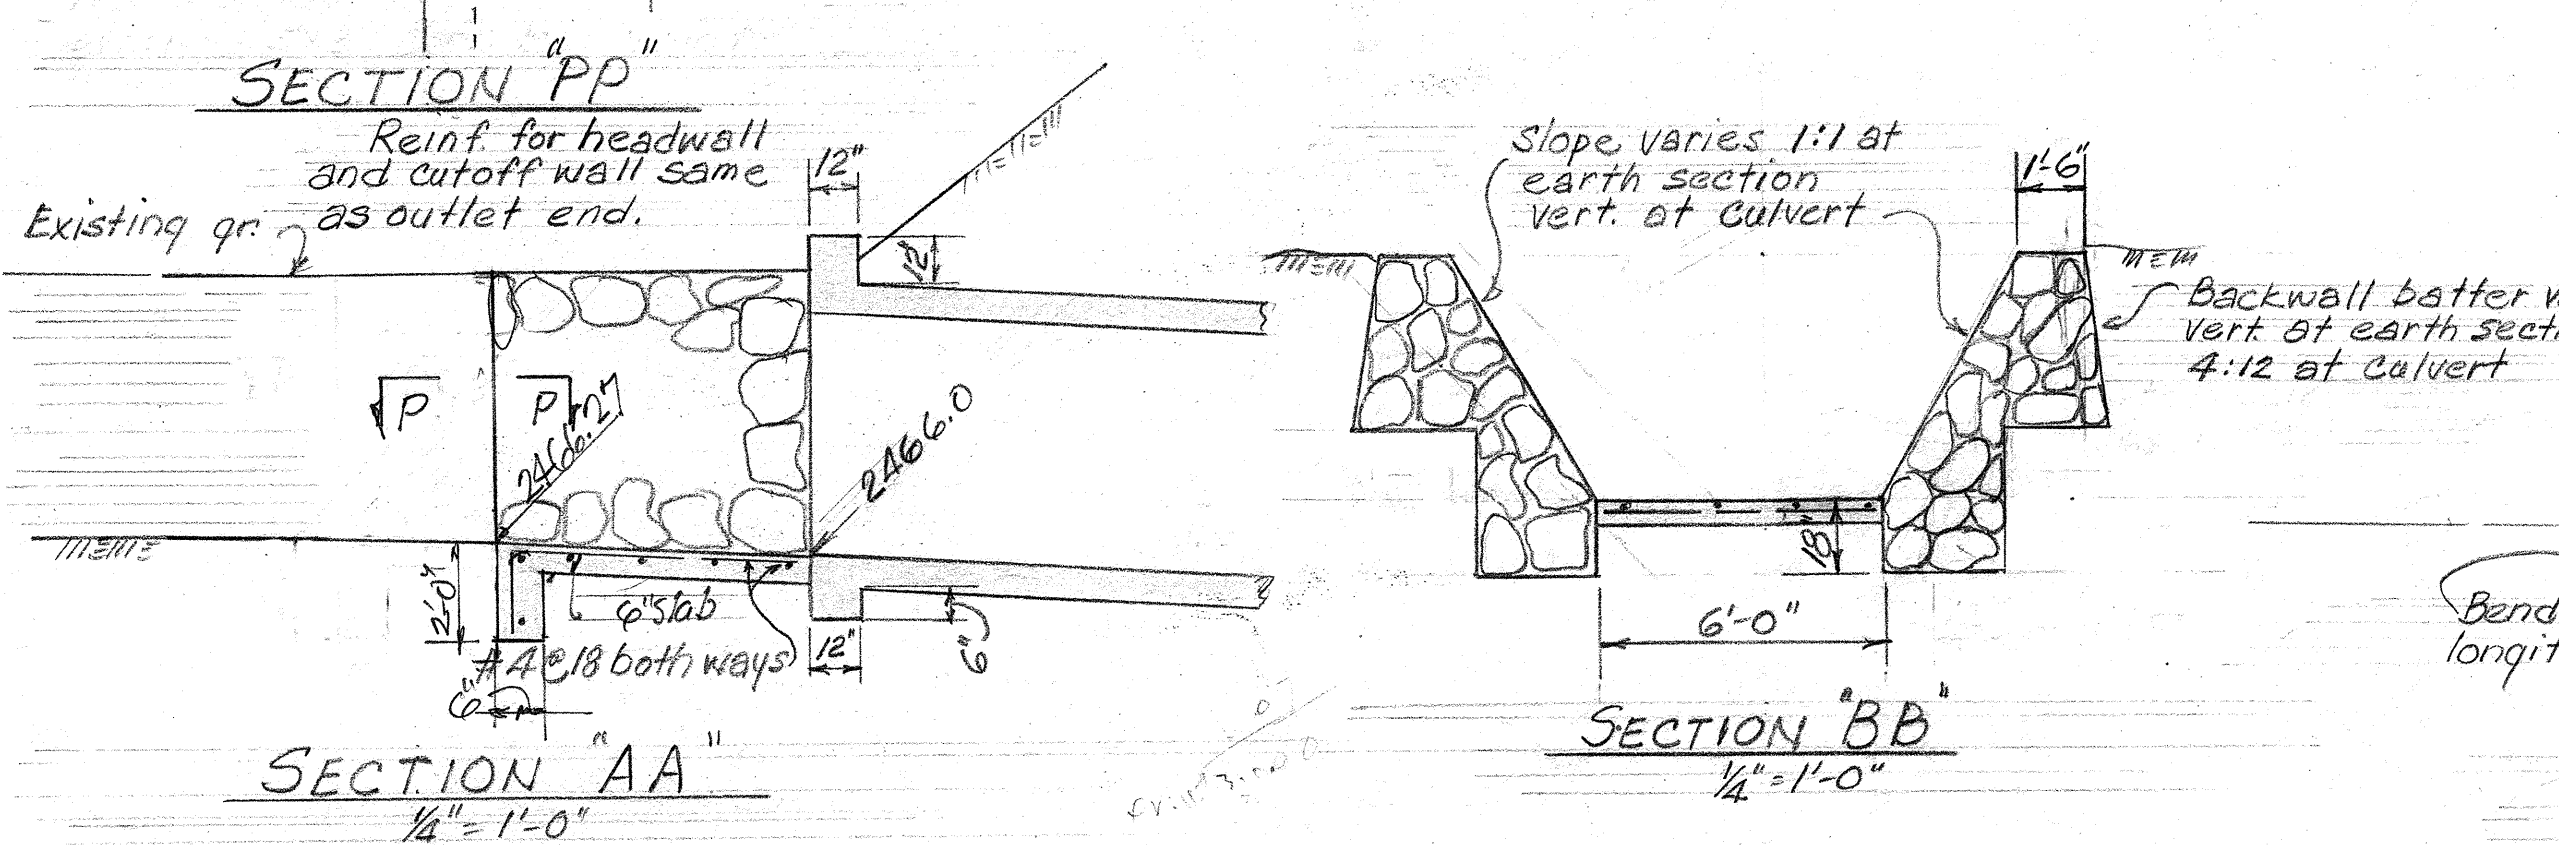
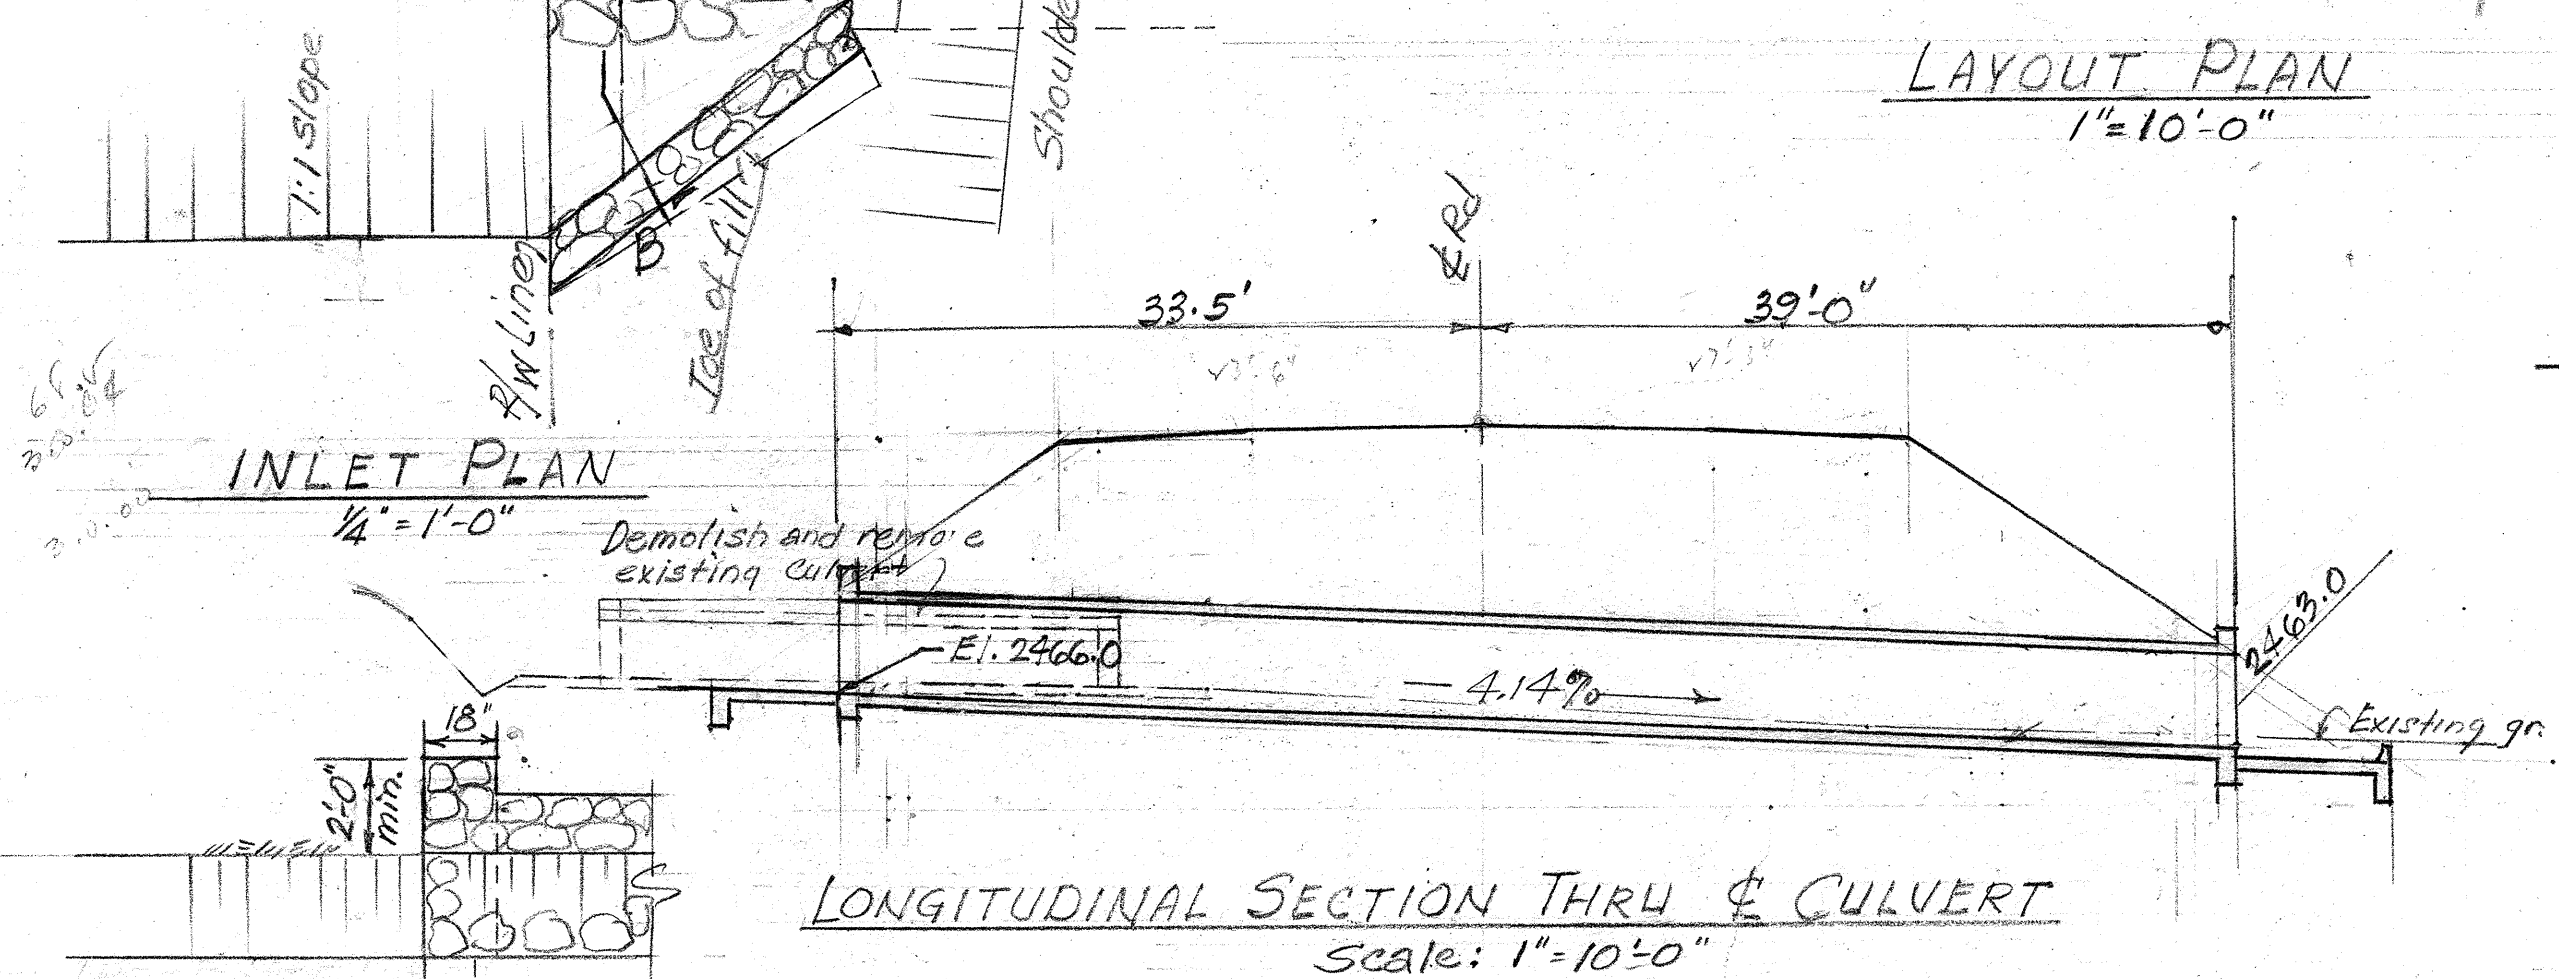


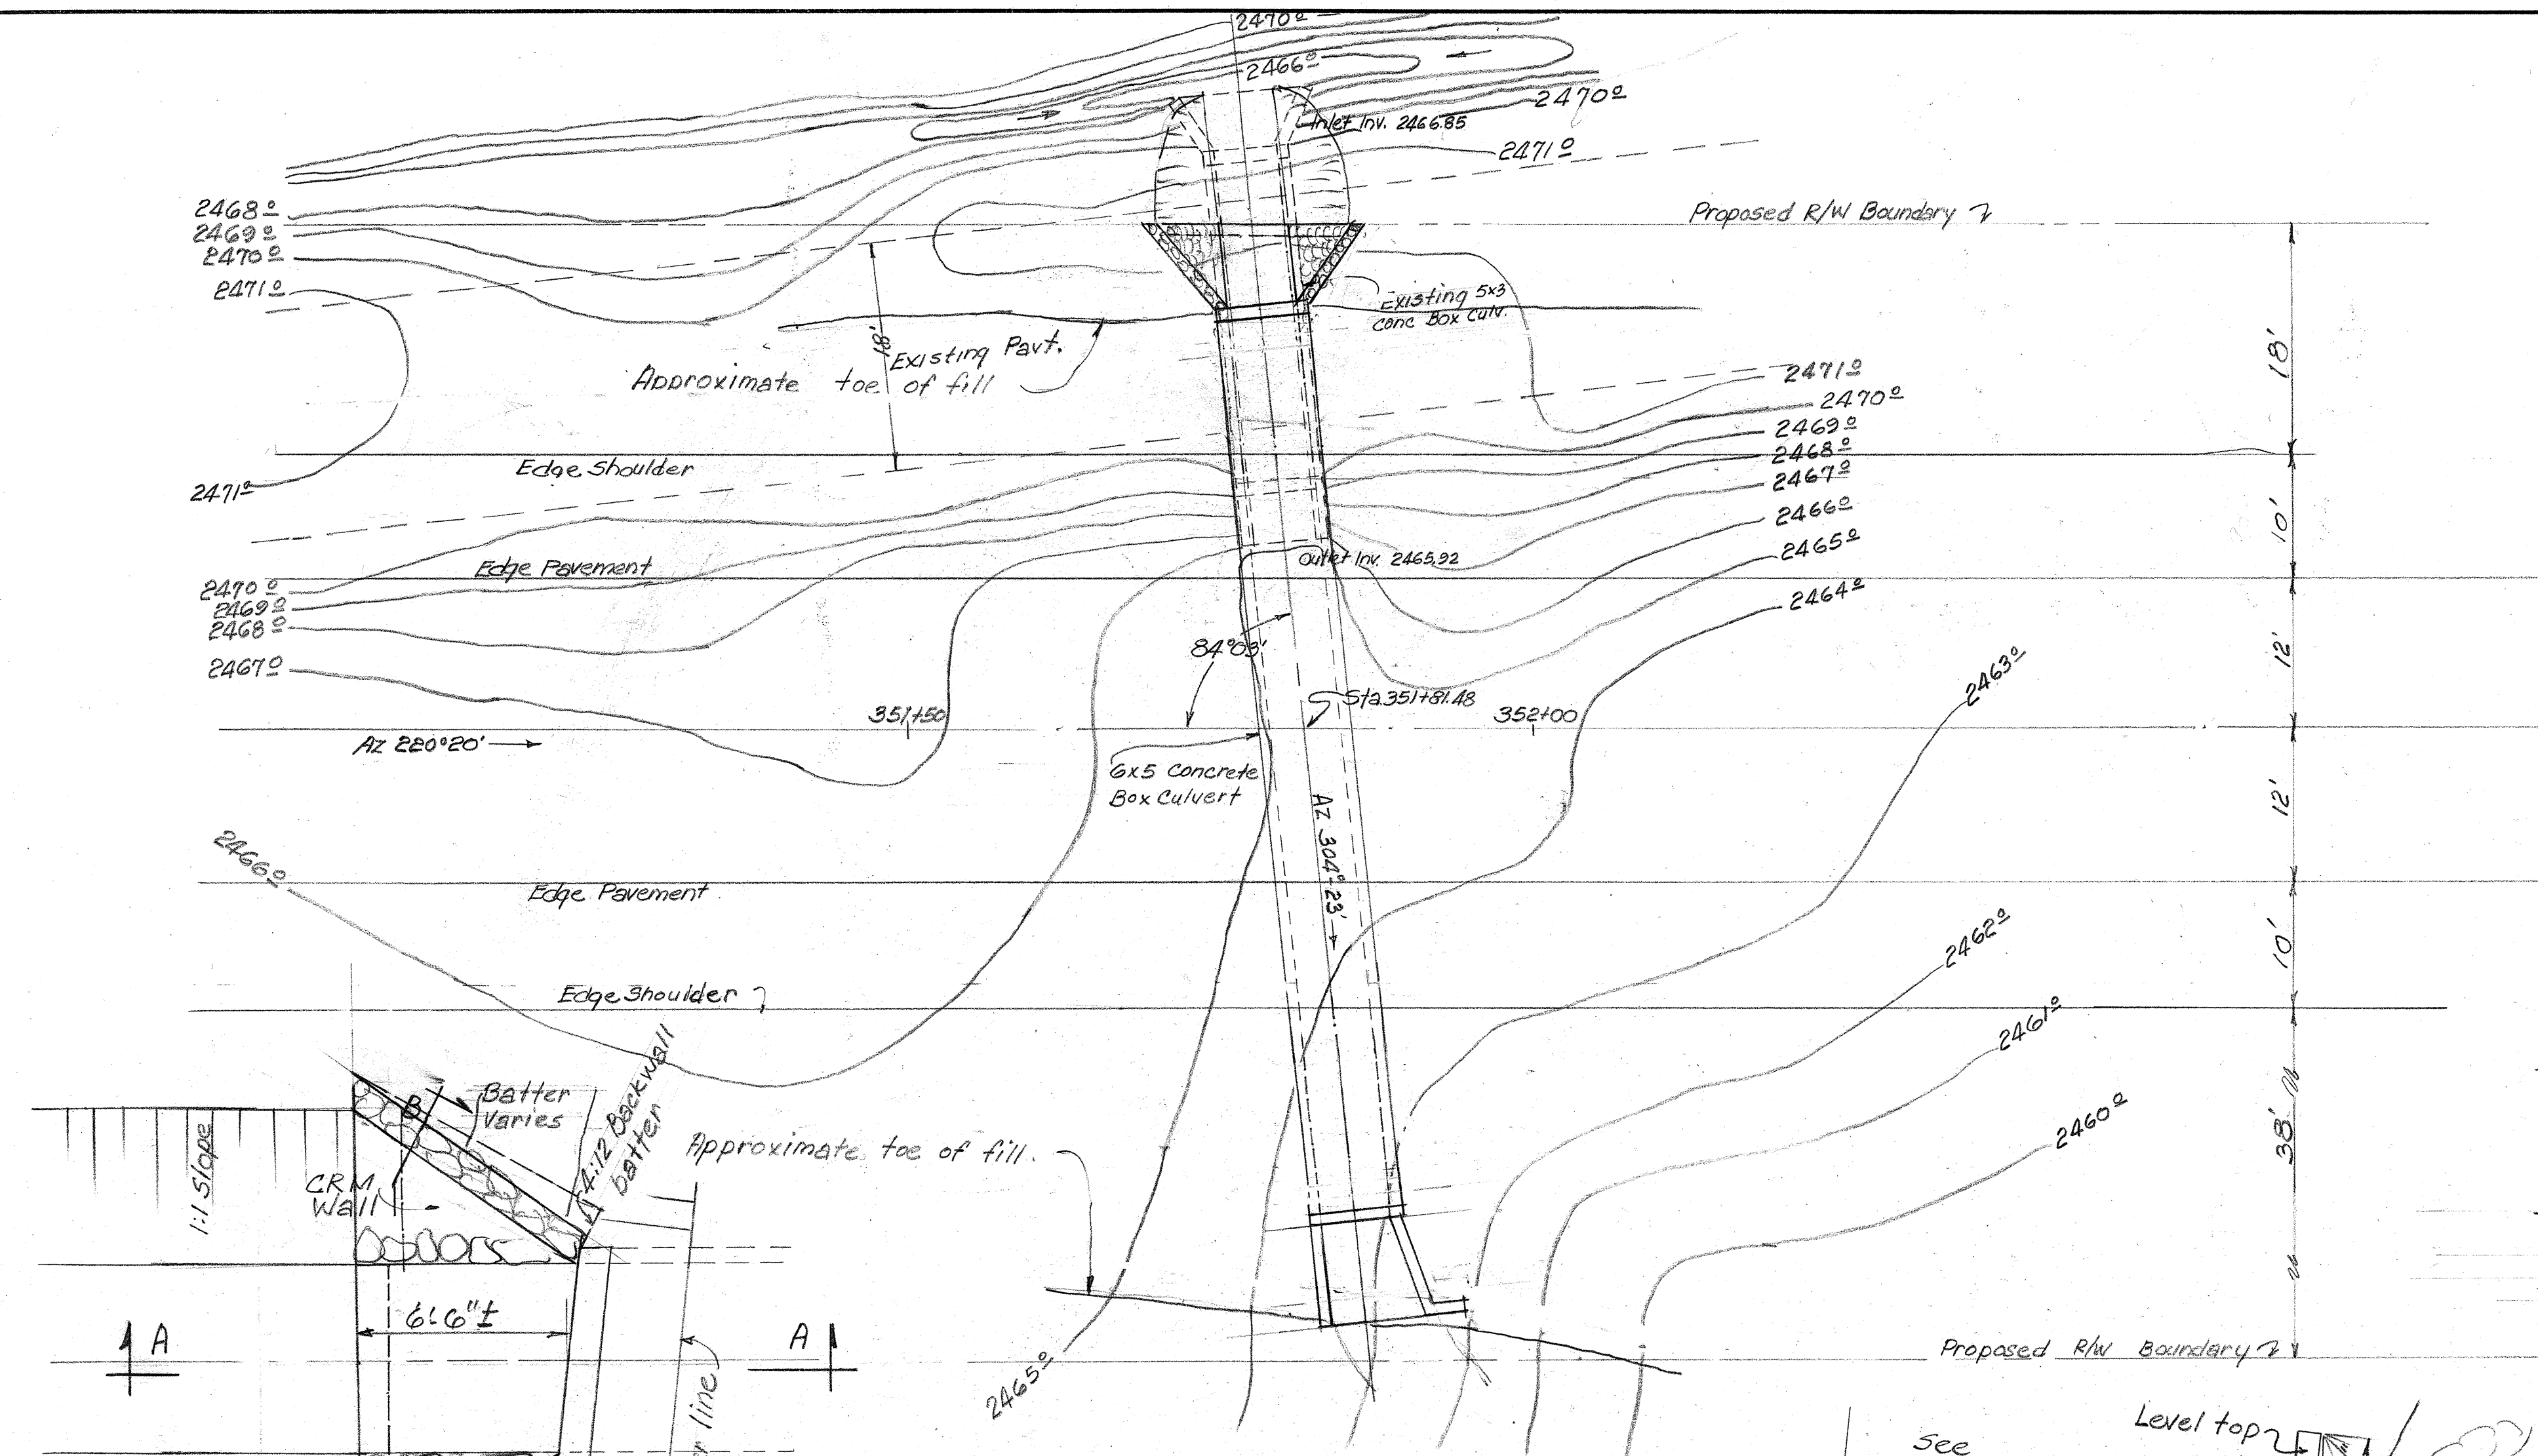

ESTIMATED QUAN.

Item	Quantity	Unit
Class A-1 Conc.	10	cy
CRM	10	cy
Reinf. Steel	50	cy
Structural Exc.	10	cy
Ditch Exc.	10	cy

TERRITORIAL HIGHWAY DEPARTMENT
TERRITORY OF HAWAII
6'x5' BOX CULVERT
STA. 351+81.48
VOLCANO ROAD PROJ. S-0144(1)
JULY 1956