




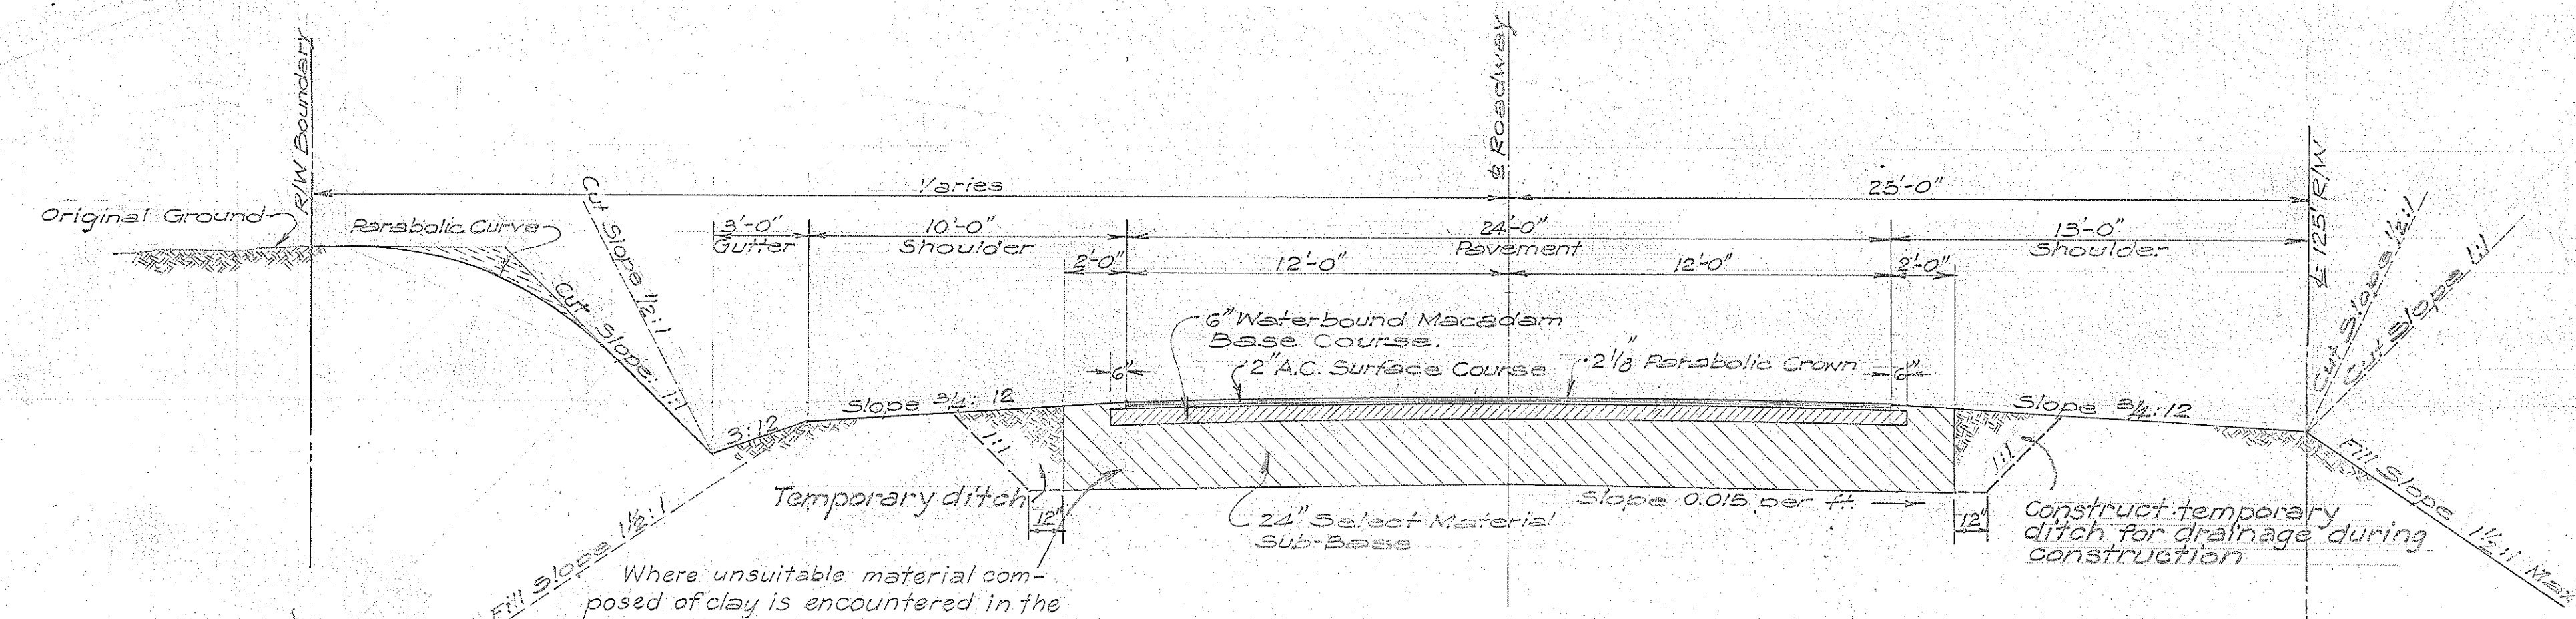


TYPICAL ROAD SECTION ON TANGENT
 STA. 1278 + 81.25 - STA. 1333 + 73.22
 Scale: 1/4" = 1'-0"

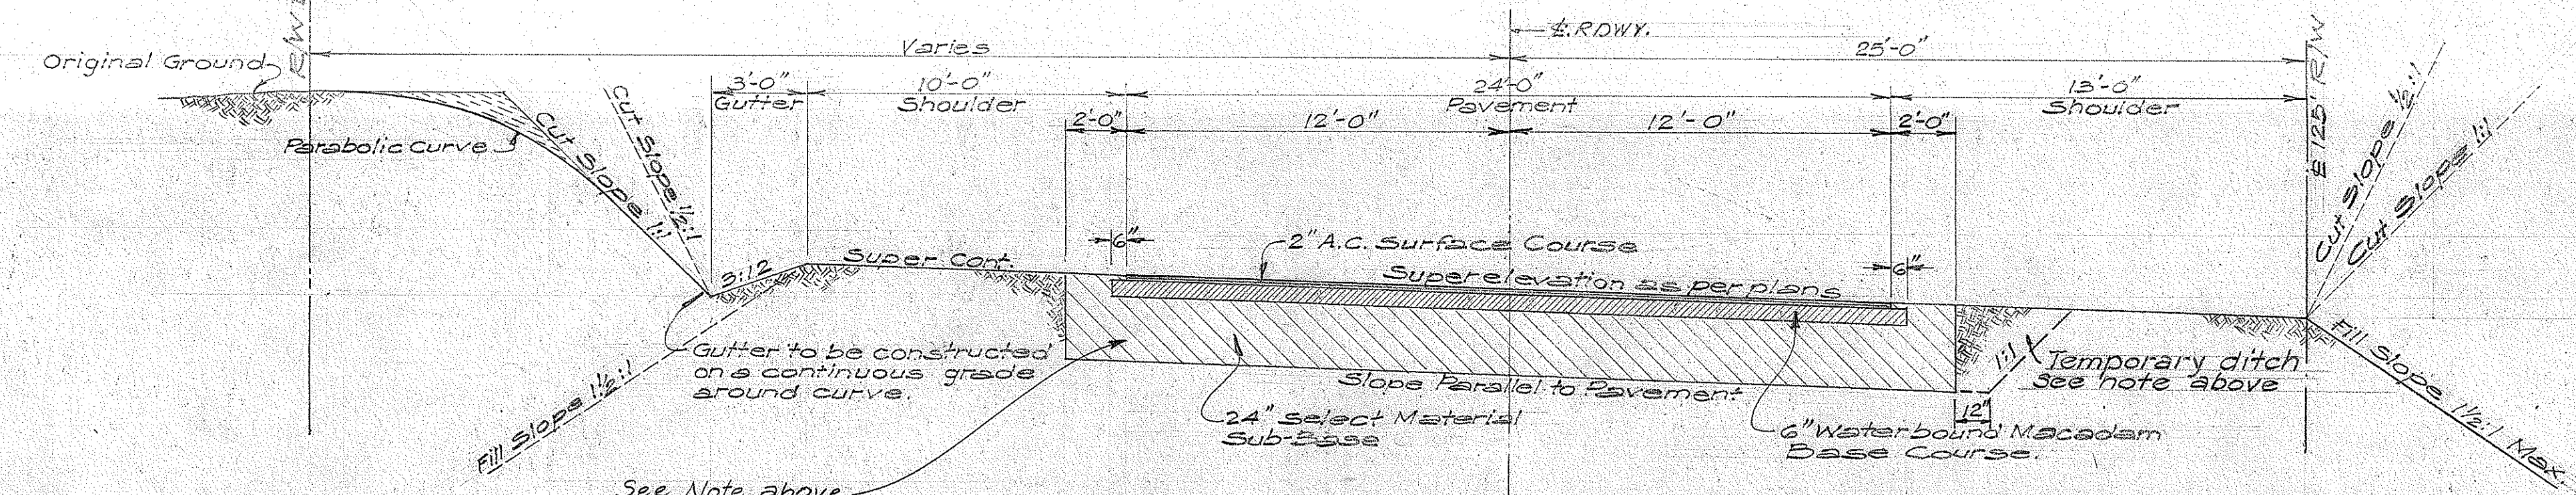


TYPICAL ROAD SECTION ON CURVE
 STA. 1335 + 73.22 - STA. 1354 + 56.63
 Scale: 1/4" = 1'-0"

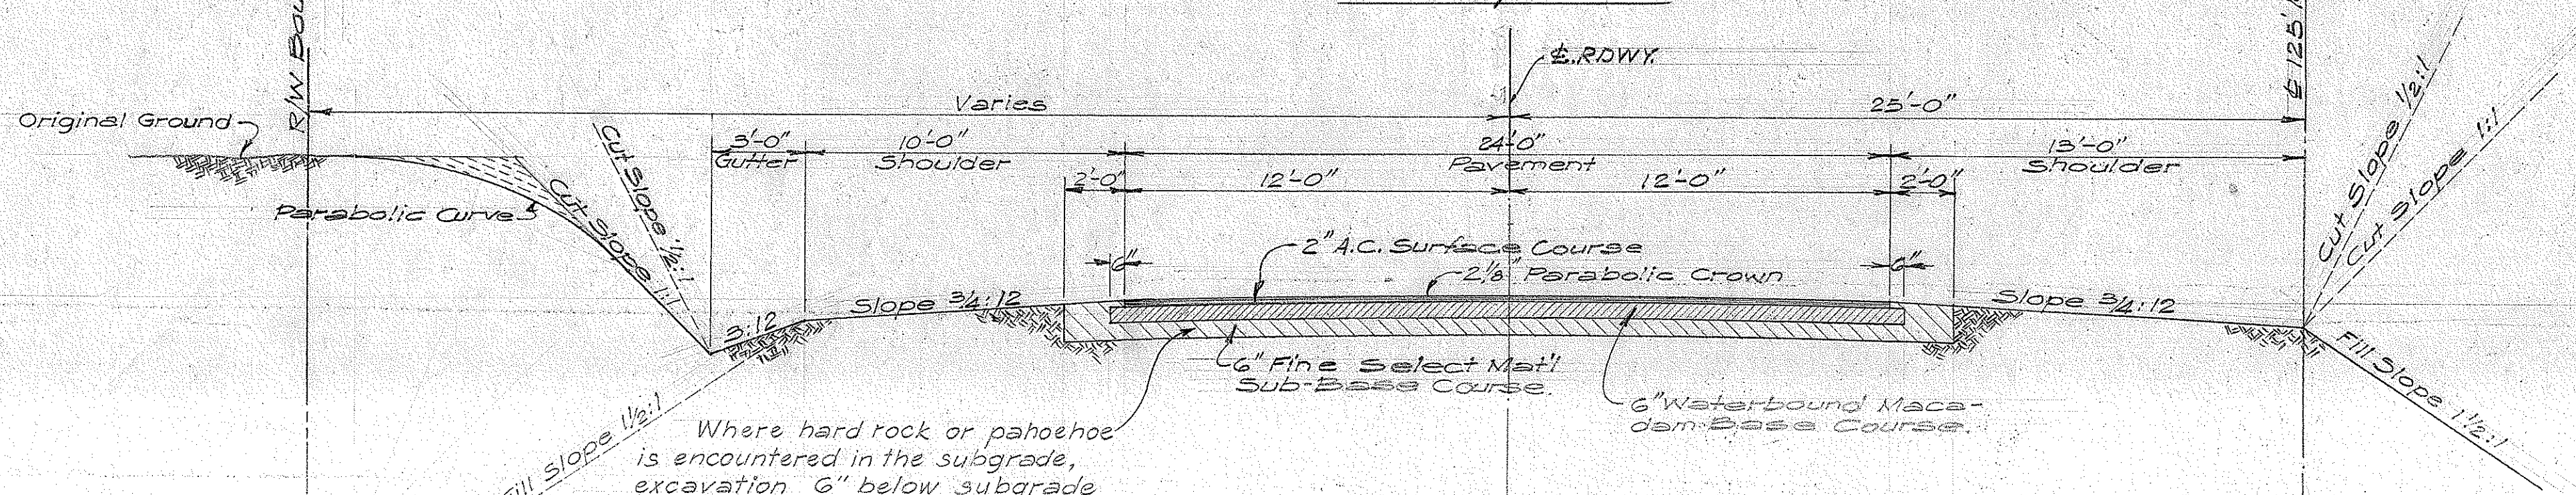


TYPICAL ROAD SECTION
 FROM STA. 1256+00 TO STA. 1277+72.75
 Scale: 1/4" = 1'-0"

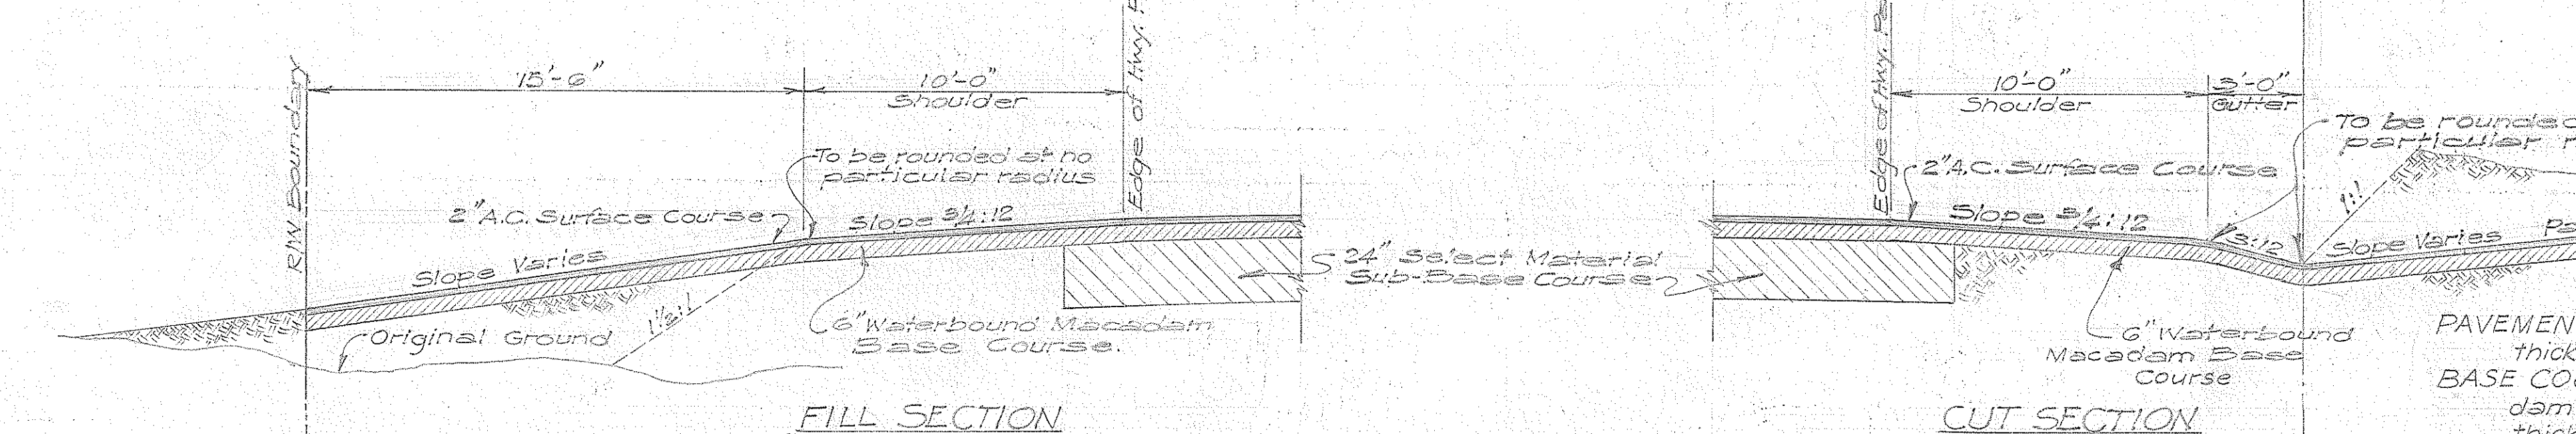

FILL SECTION
CUT SECTION
DETAIL FOR SIDE ROAD APPROACHES
 Scale: 1/4" = 1'-0"

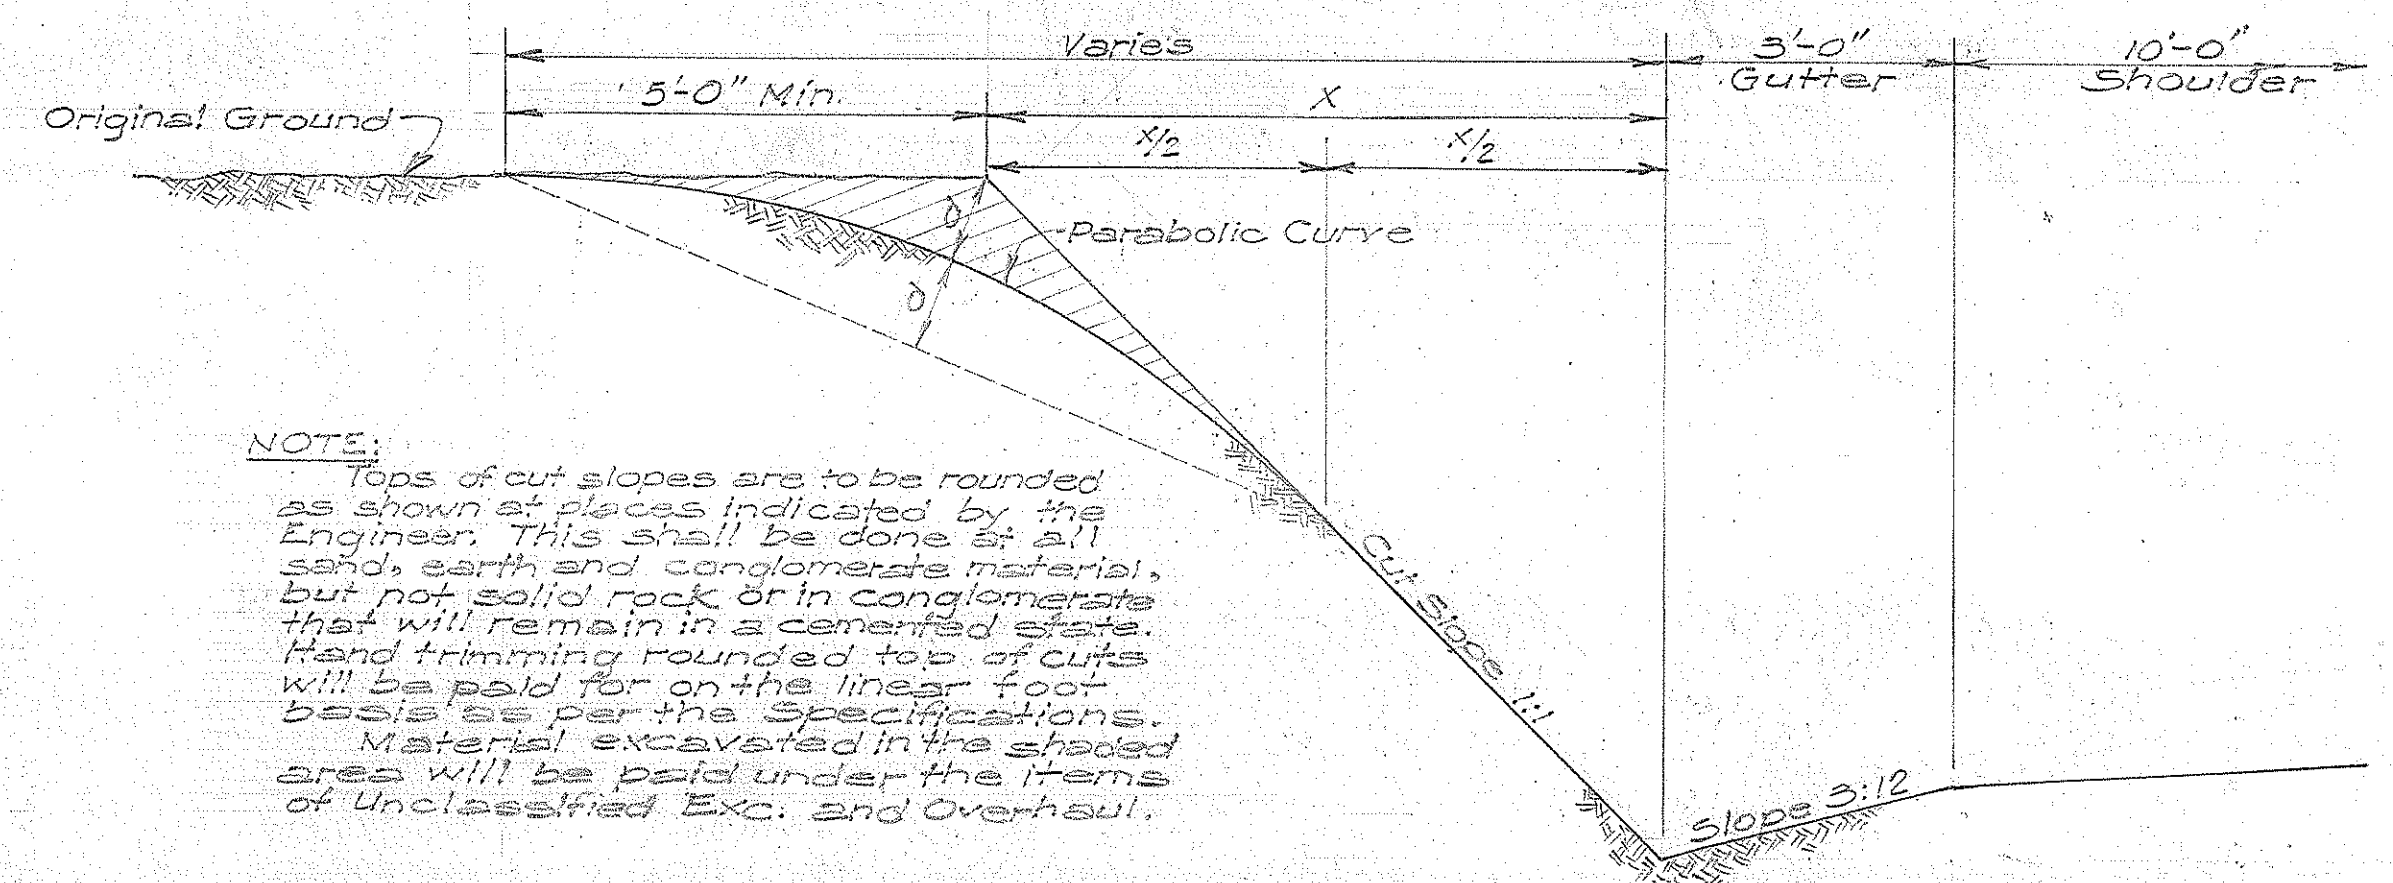

DETAIL OF CUT SLOPE
 Scale: 1/2" = 1'-0"

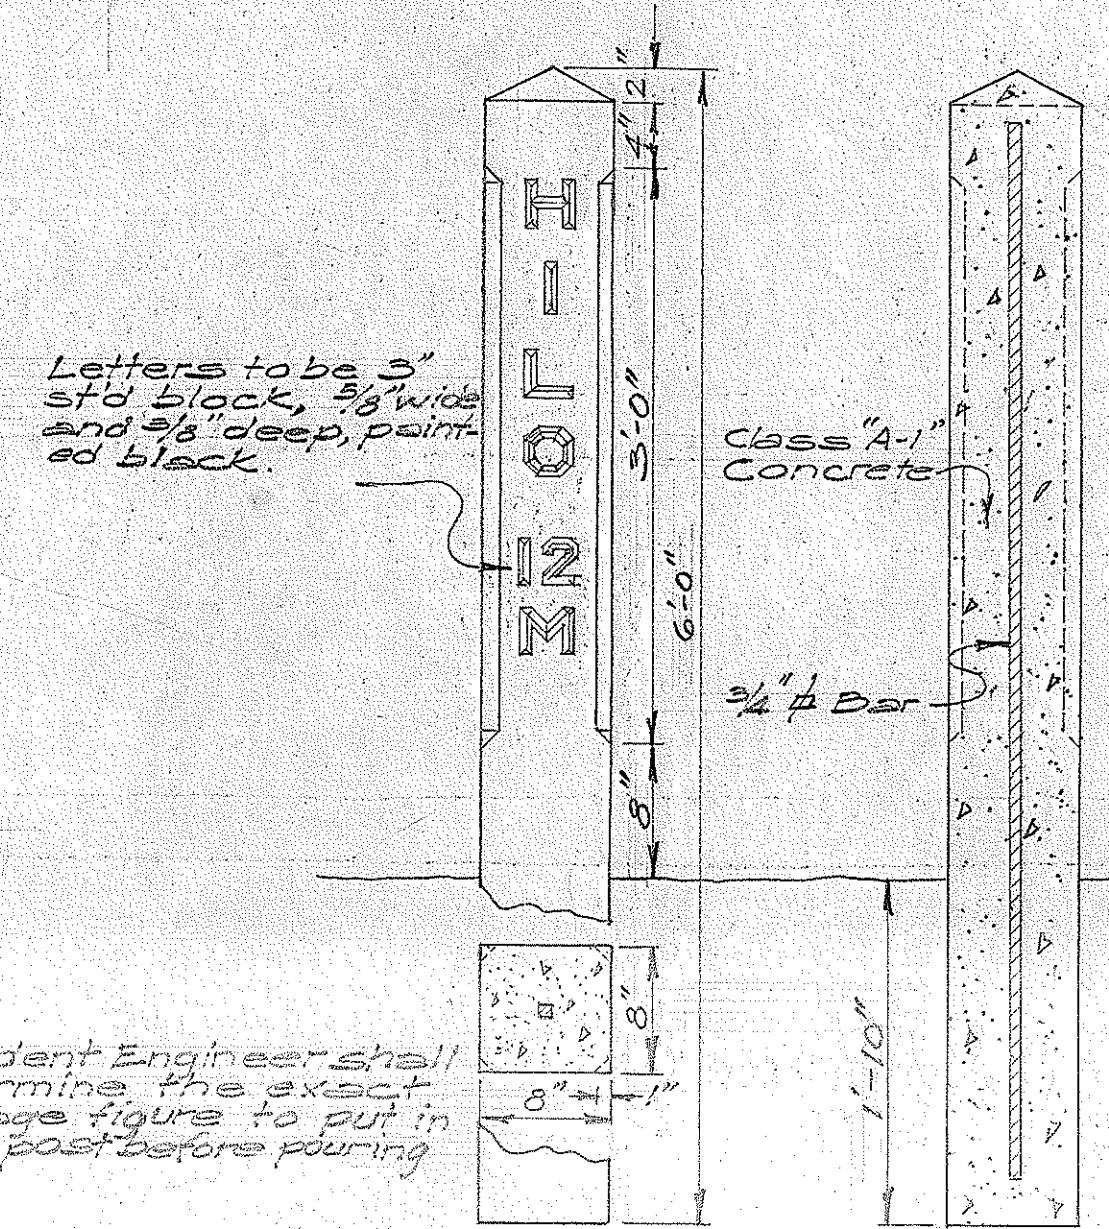

DETAIL OF REINFORCED CONCRETE MILE-POST
 Scale: 1" = 1'-0"

NOT PART OF CONTRACT

GENERAL NOTES

PAVEMENT: Pavement shall be Asphalt Concrete Surface Course 2" thick when fully compacted. Use Mix No. III.
BASE COURSE: Base Course shall be 6" thick Waterbound Macadam Base Course placed in two layers, each of 3" compacted thickness and consisting of Mineral Aggregate (Coarse Rock No. 2 [2 1/2" - 3/4"] filled with Filler [3/4" - #100]).
PRIMER: A prime coat of liquid asphaltic primer shall be applied to the surface of the base course at the rate of 0.35 gal. per sq. yd. before placing the 2" A.C. Surface Course. Both above courses are subject to Specifications and Special Provisions.

TERRITORIAL HIGHWAY DEPARTMENT
 TERRITORY OF HAWAII
TYPICAL SECTIONS
 VOLCANO ROAD
 WAIAKEA HOMESTEADS
 PROJ. NO. F2(3)
 SCALE: AS NOTED JUNE, 1949
 SHEET NO. 1 OF 1 SHEETS

SURVEY PLANNED BY: DATE: 6/1/49
 DESIGNED BY: L. J. J.
 DRAWN BY: L. J. J.
 CHECKED BY: L. J. J.
 ORIGINAL PLAN NO. 100
 NOTE BOOK NO. 100