

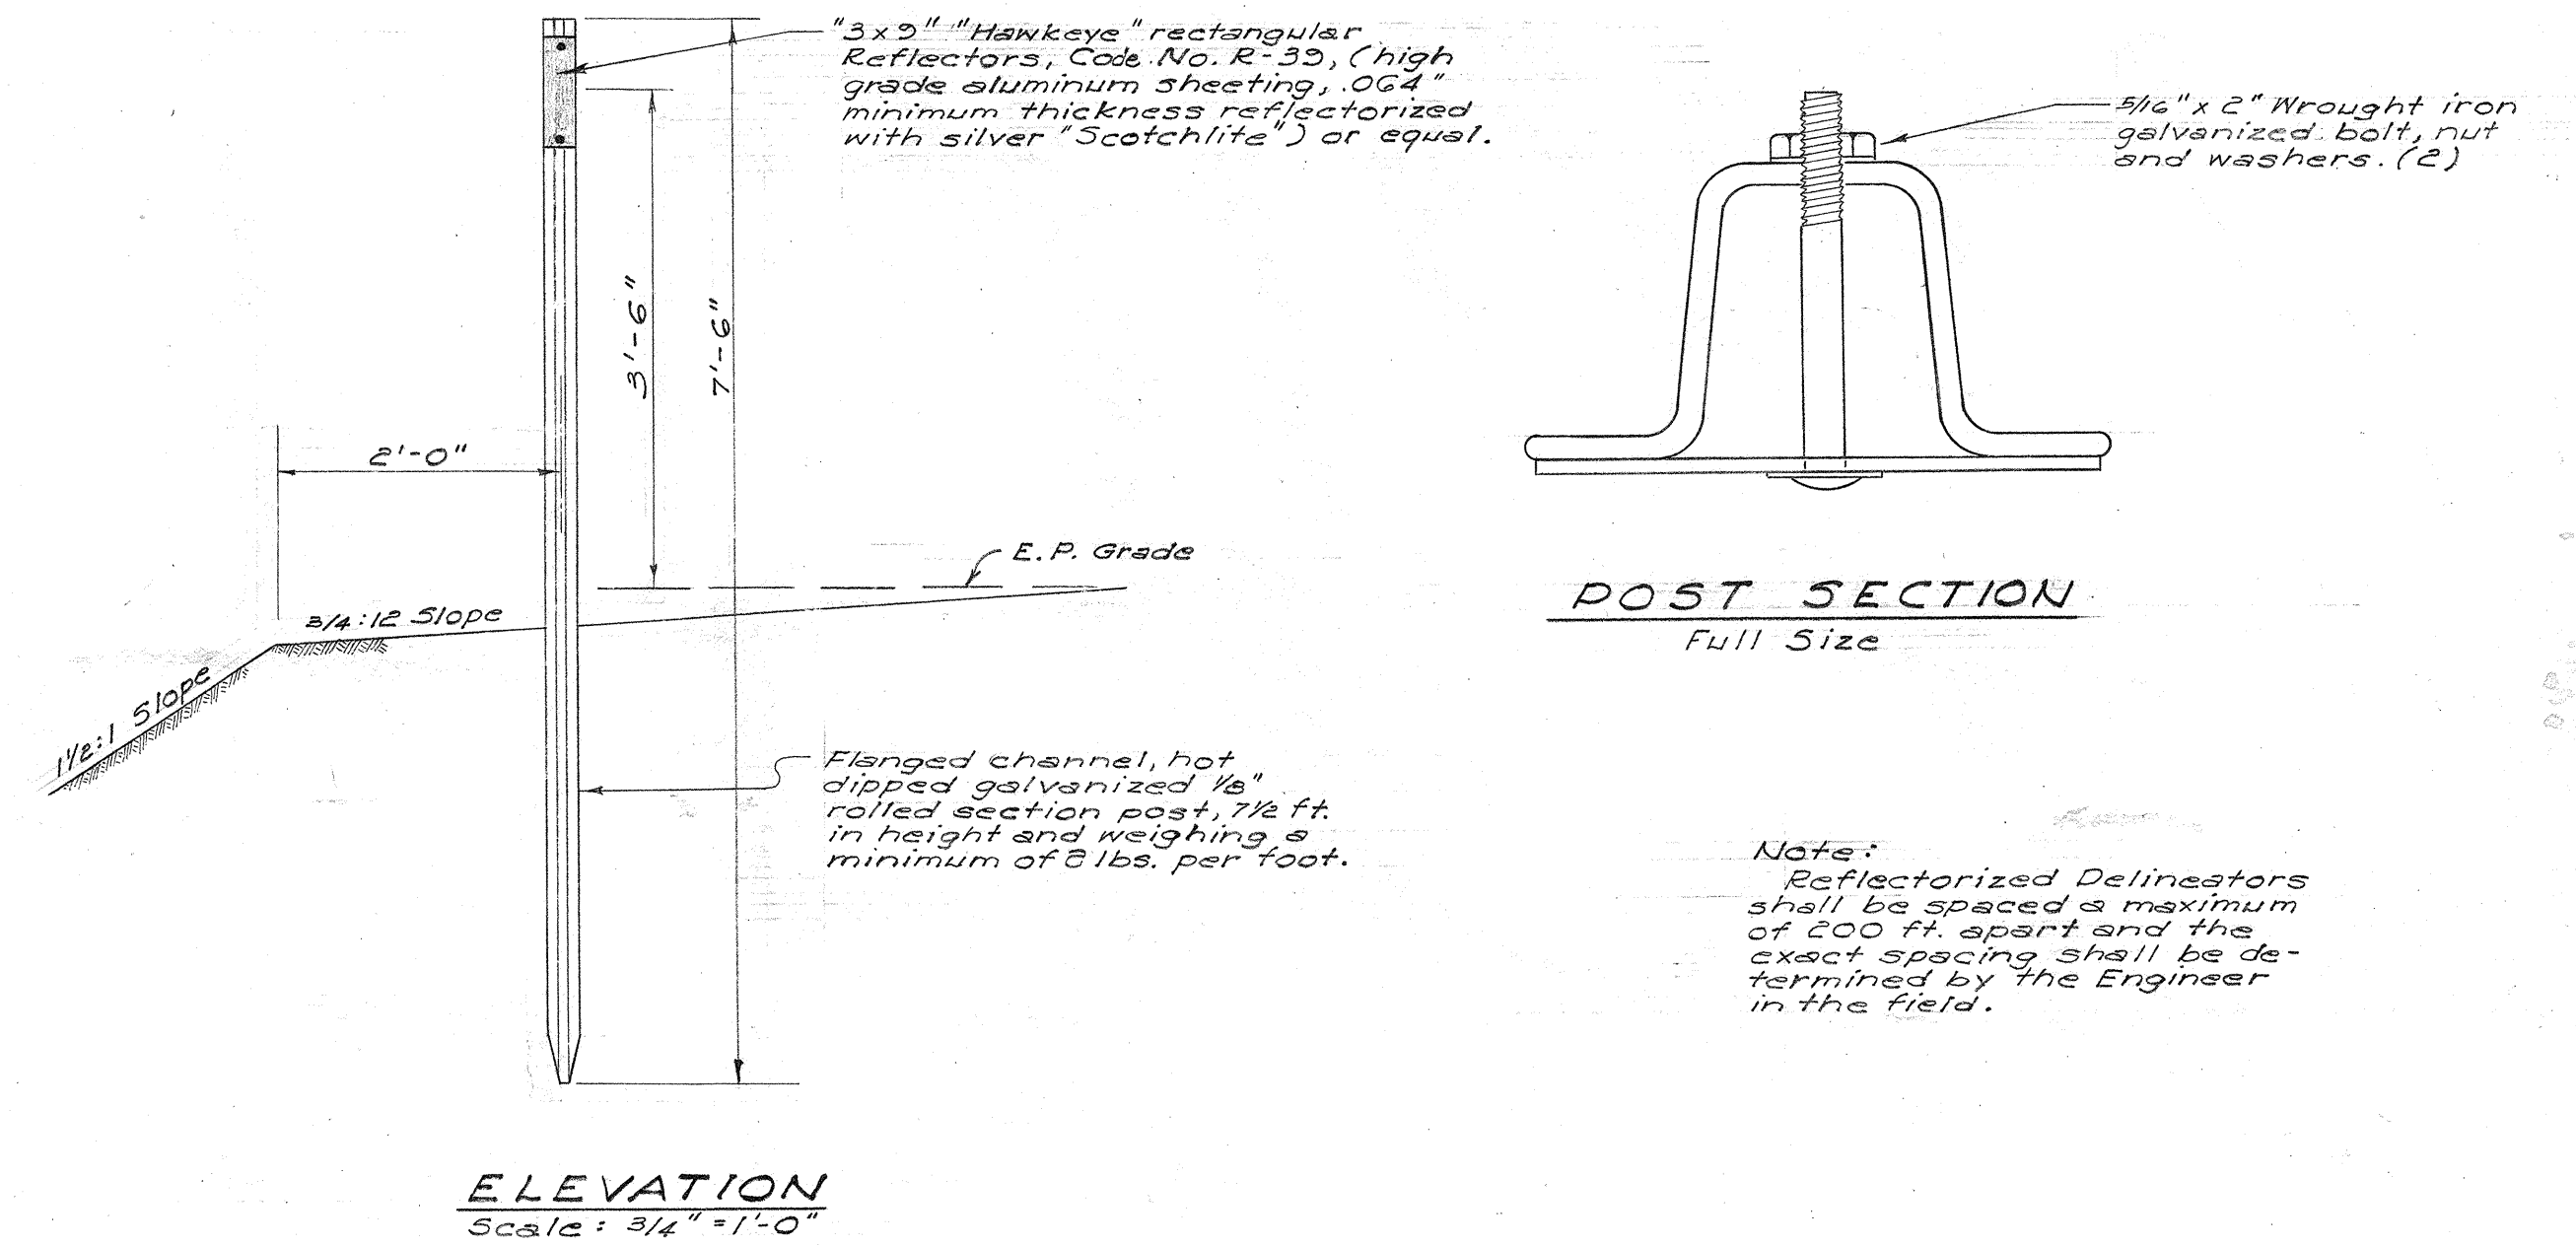
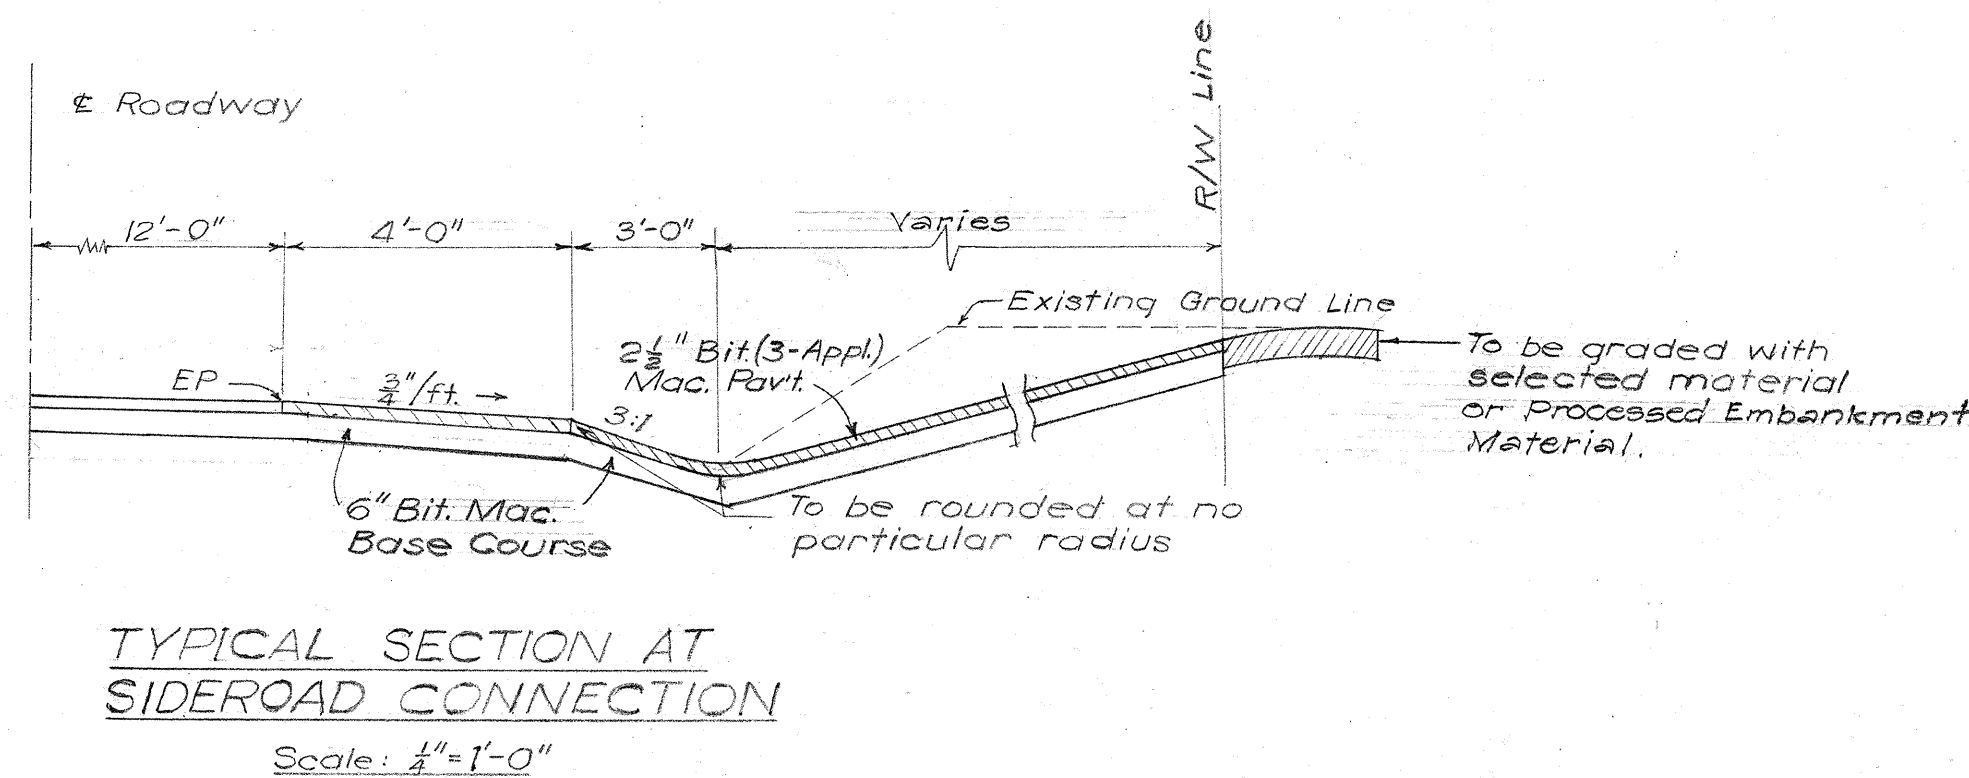
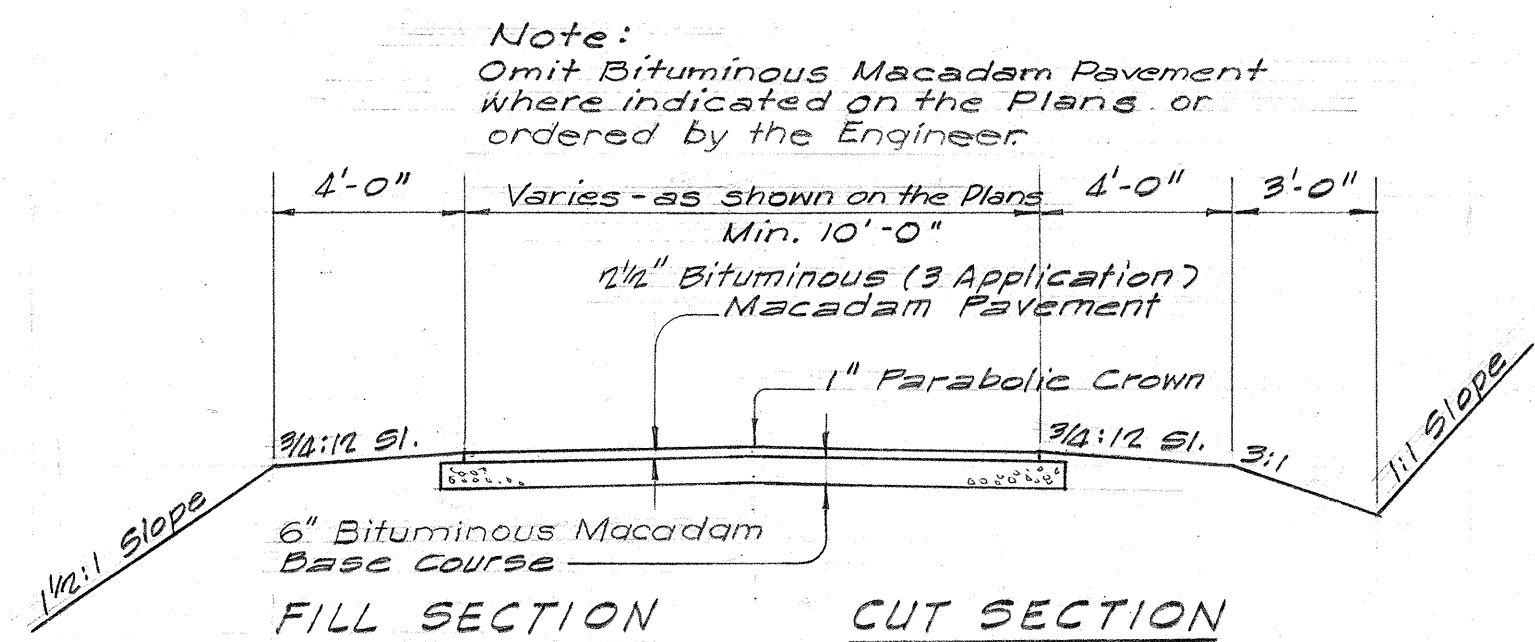
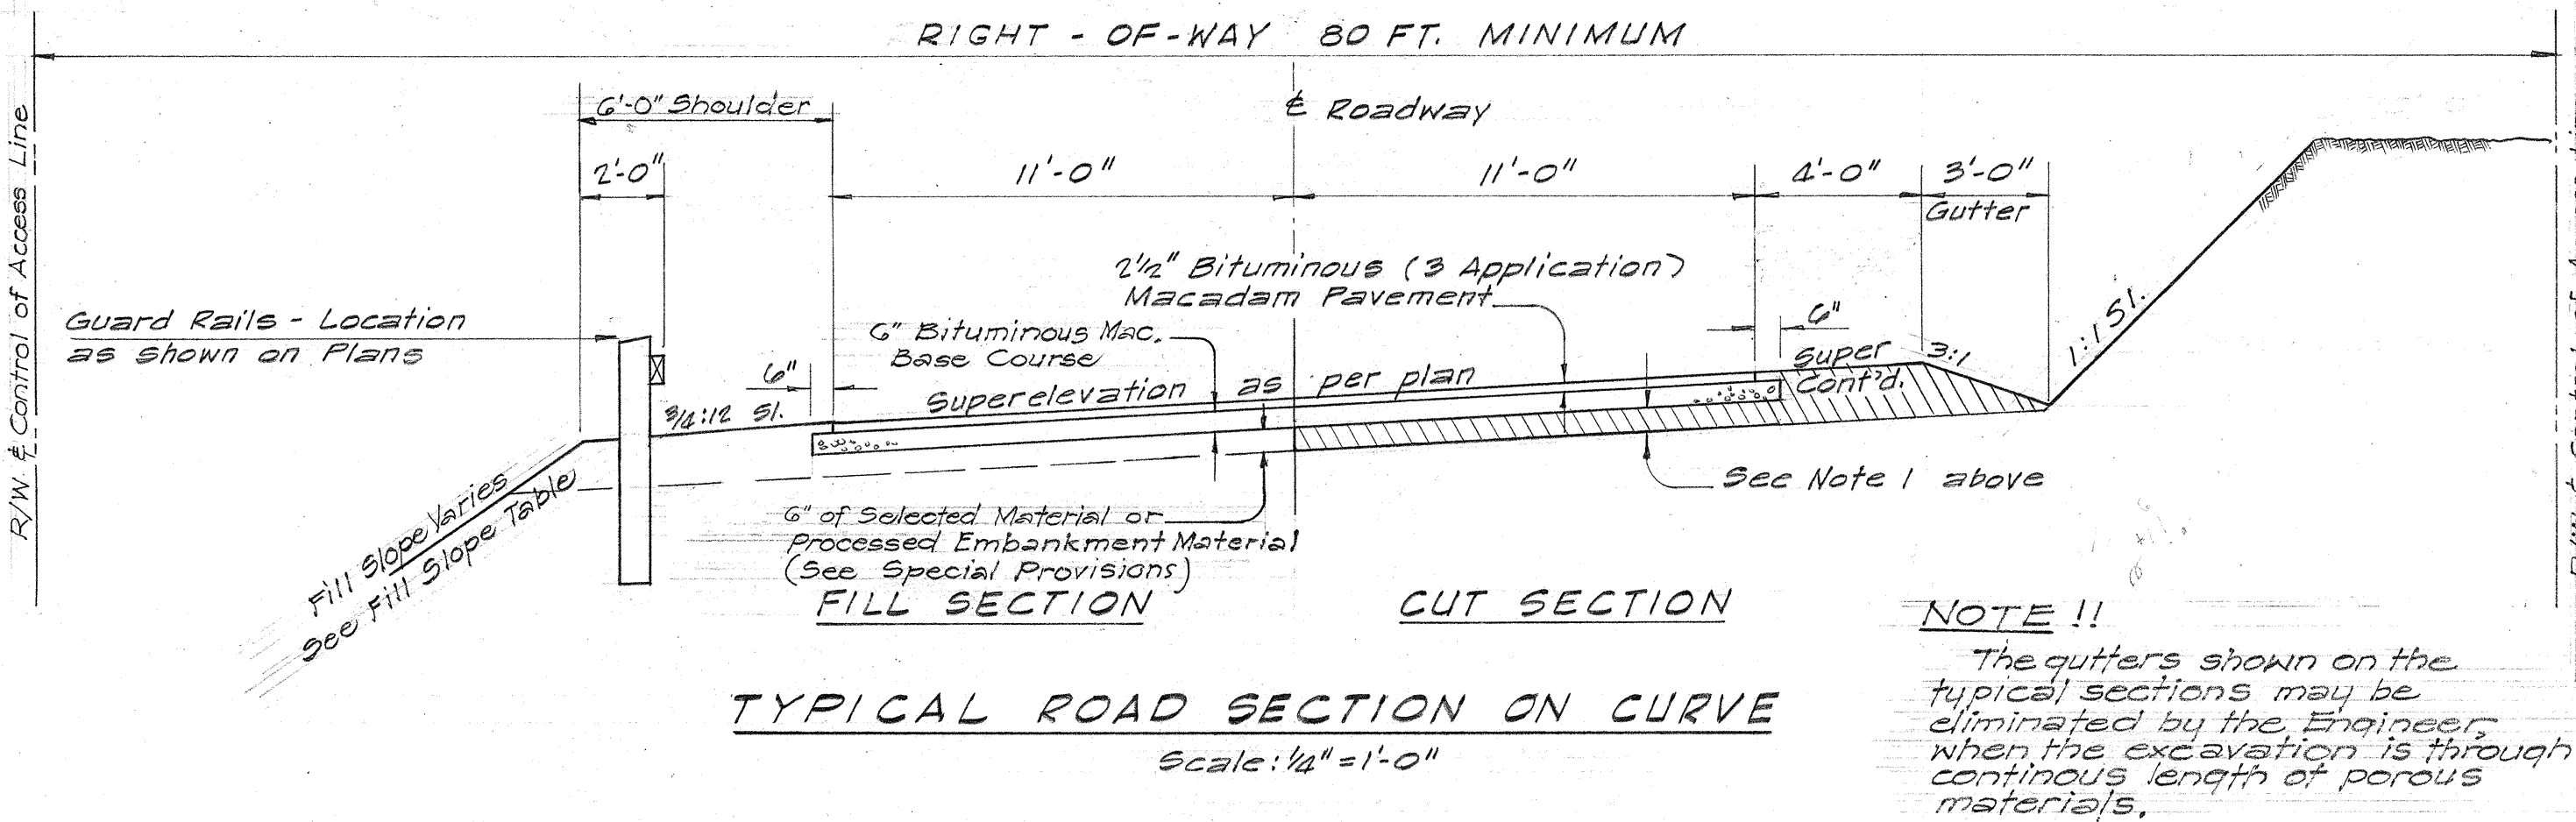


FED. ROAD DIST. NO.	STATE	FED. AID PROJ. NO.	FISCAL YEAR	SHEET NO.	TOTAL SHEETS
HAWAII	HAW.	BF011-1(3)	1959	2	75

9-24-59

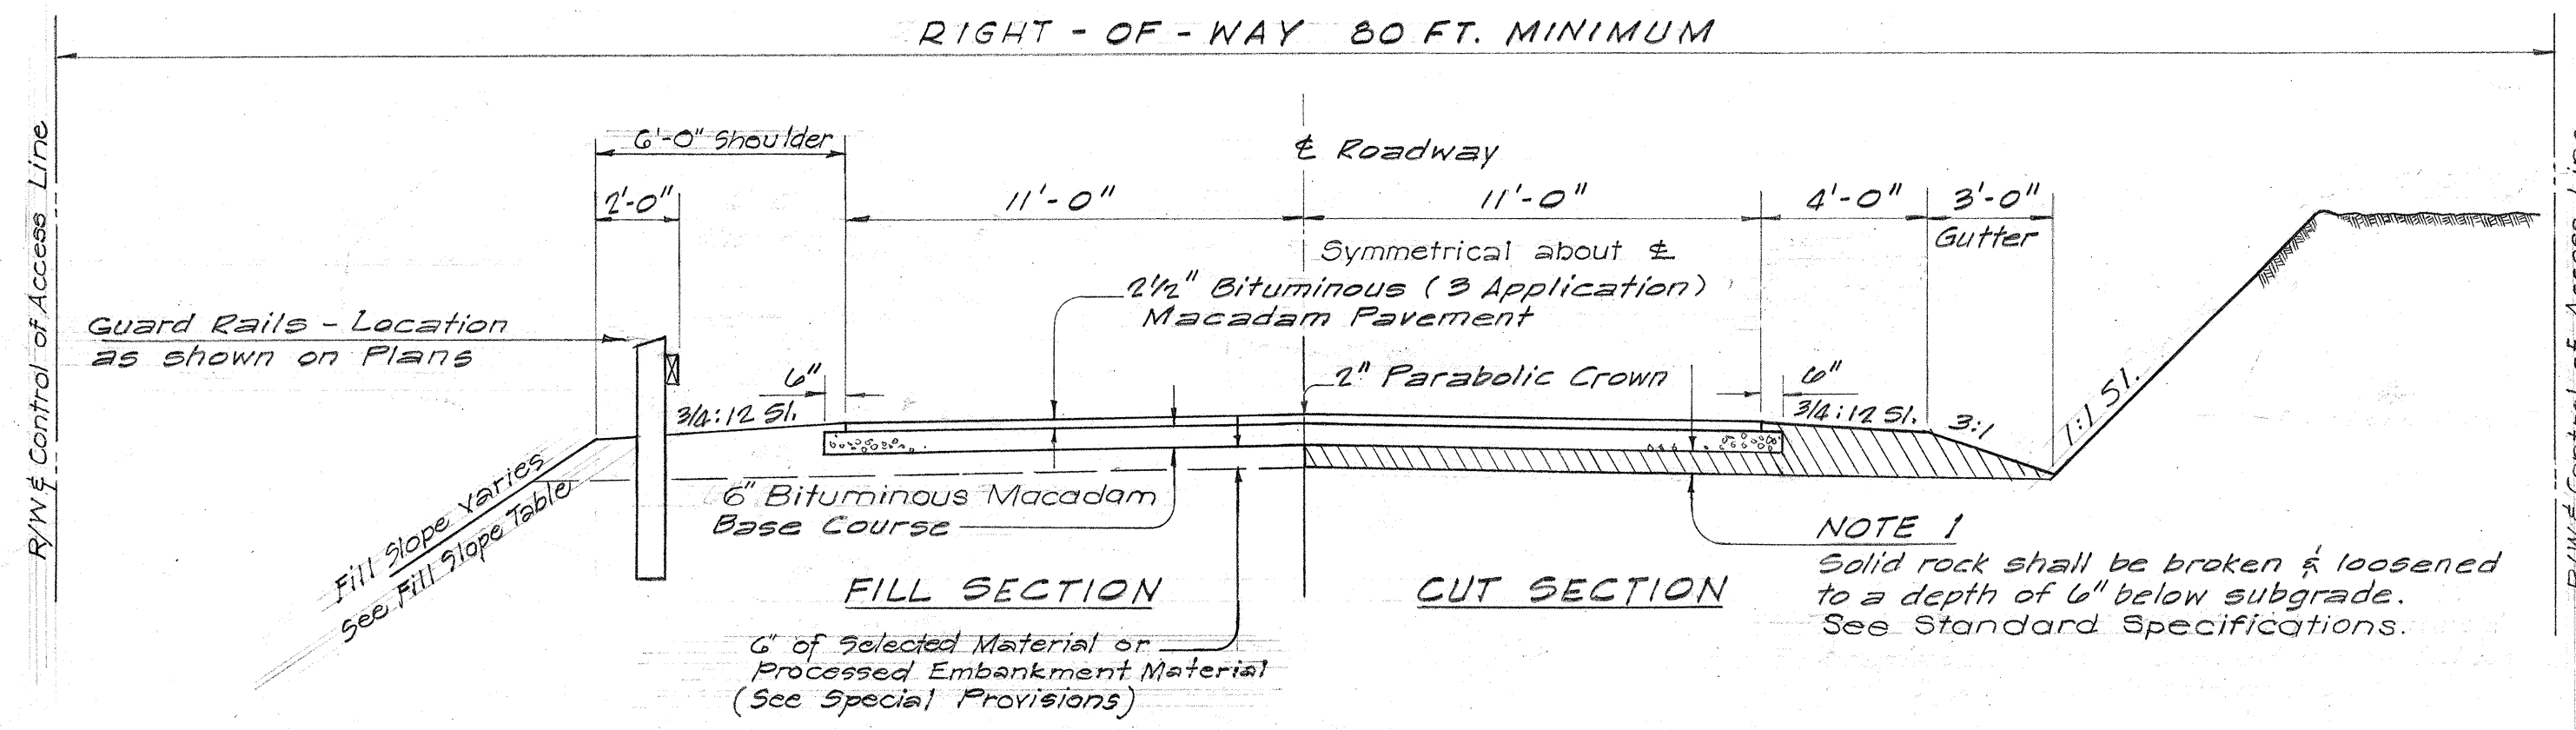

DETAIL OF REFLECTORIZED DELINEATOR

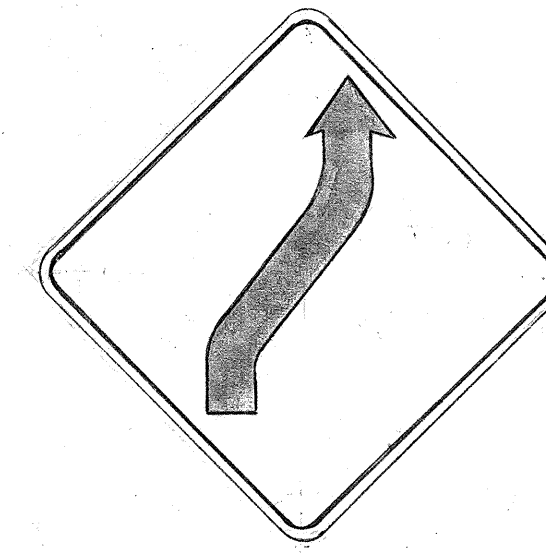


W-4-R
24"x24"



W-19
30"x30"

Note: Background may be made of Yellow Reflective Sheeting. Unless otherwise specified, all signs shall conform with requirements of 'Manual on Uniform Traffic Control Devices for Streets and Highways.' All letters and figures shall be of size and design shown and shall conform with 'Standard Alphabets for Highway Signs', as set forth by the Public Roads Administration, Federal Works Agency, Series 'C' letters and Series 'D' numerals shall be used except where noted. All Warning (W) Signs shall have black letters or figures on a 'Highway Yellow' background. See Specifications for Materials and Finish.

SURVEY PLOTTED BY	DATE
DESIGNED BY	
DRAWN BY	
QUANTITIES CHECKED BY	
NOTE BOOK	
NO.	

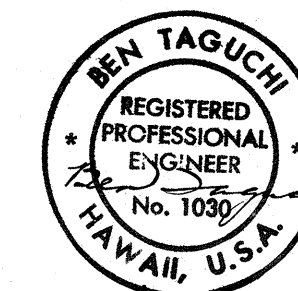

BELT, COLLINS & ASSOC., LTD.
Civil and Structural Engineers

STATE HIGHWAY DEPARTMENT
STATE OF HAWAII

TYPICAL SECTIONS

HAWAII BELT ROAD
PROJ. NO. BF-011-1 (3)

SCALE: AS NOTED

SHEET NO. 1 OF 1 SHEETS

B. S. 316.2