



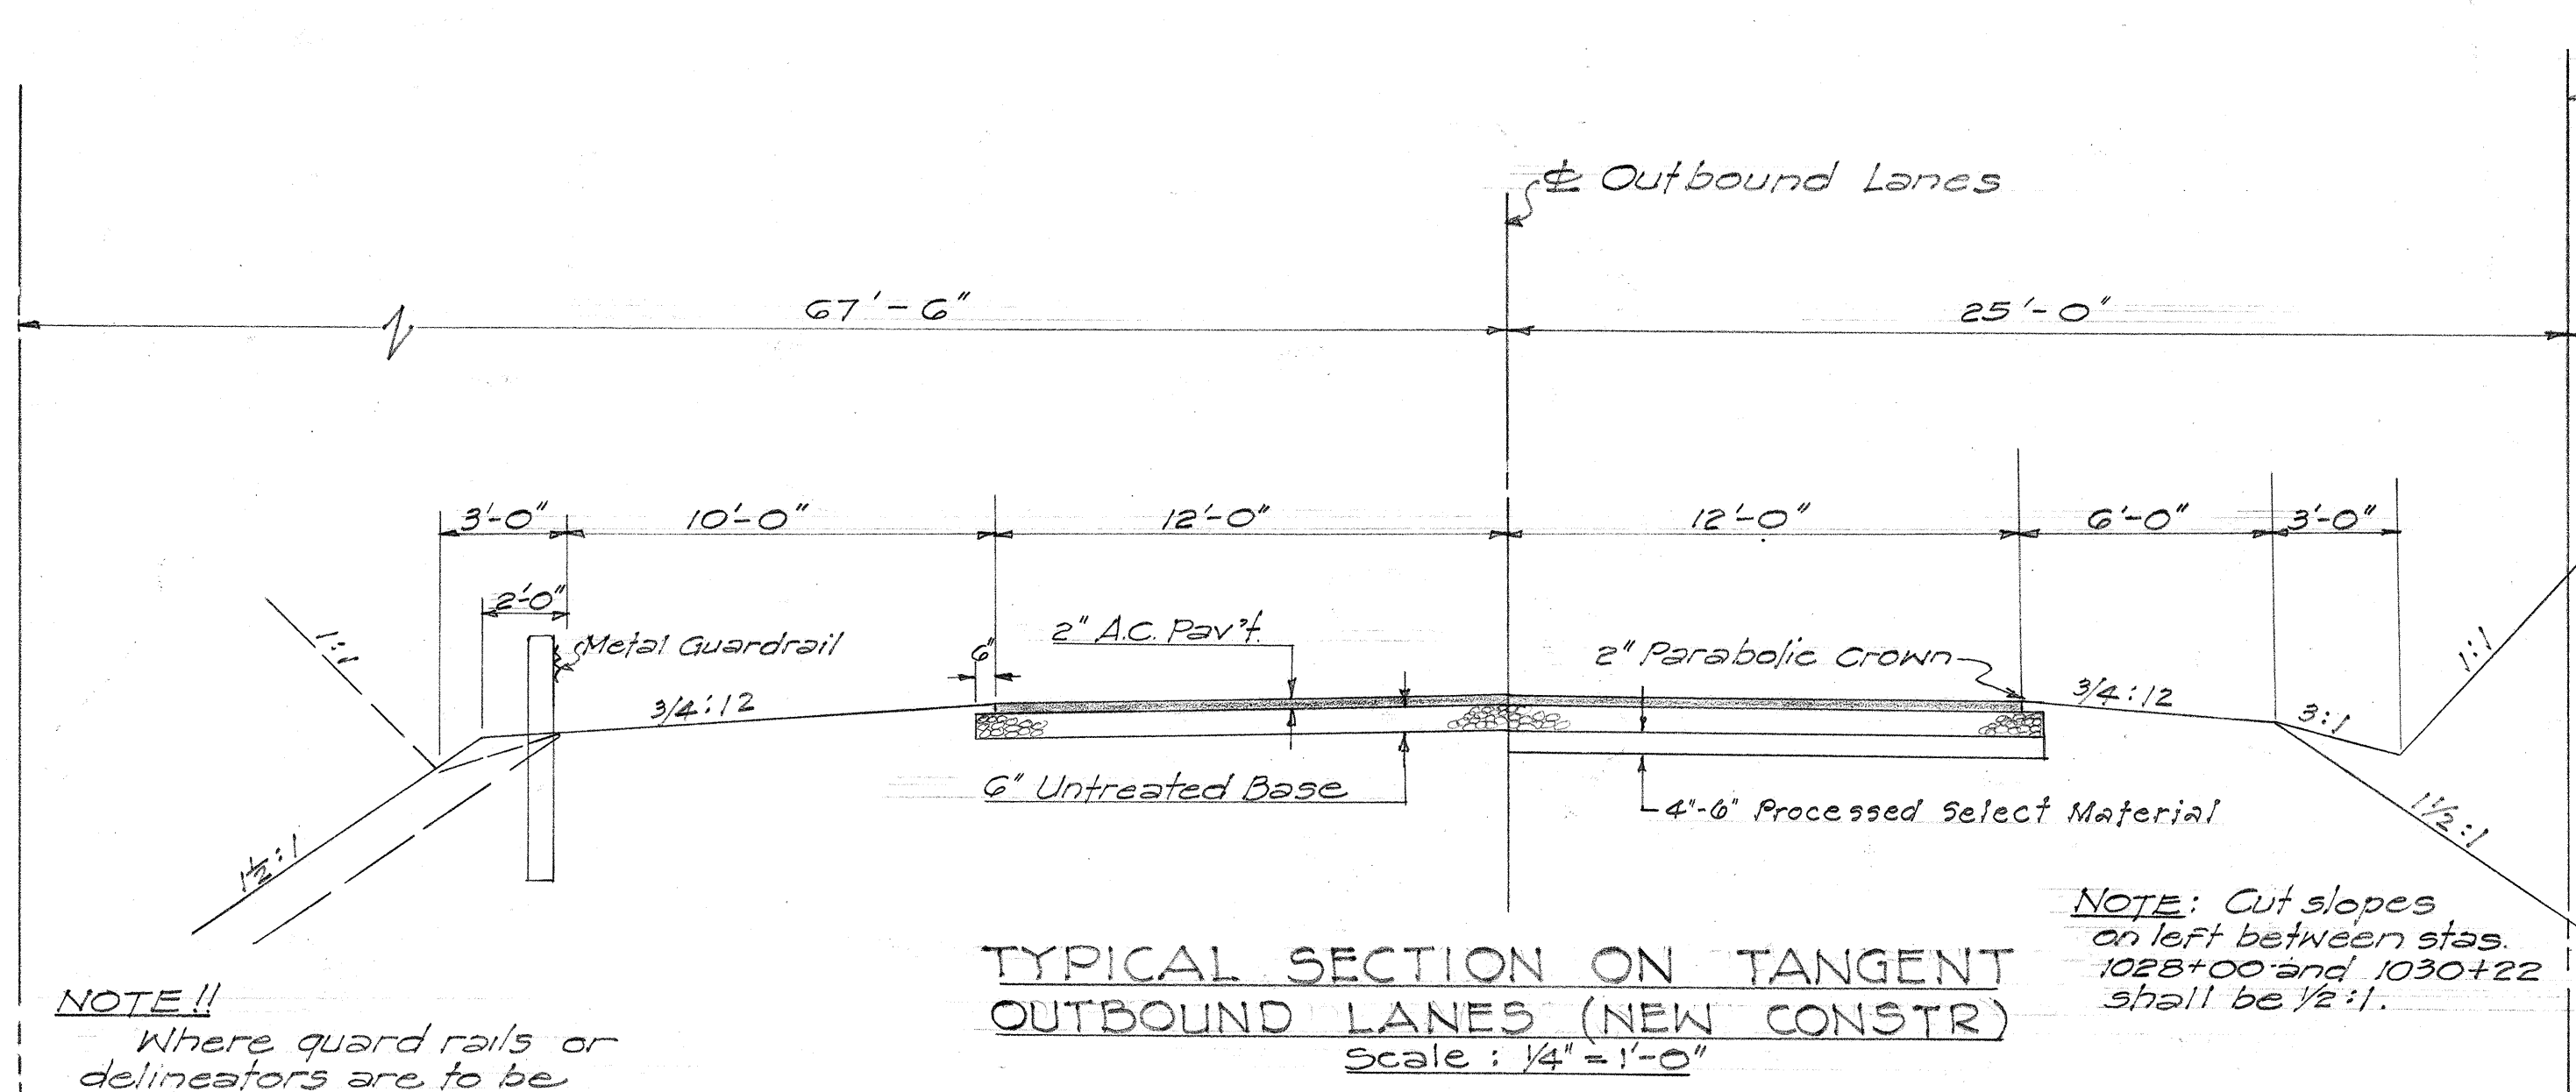

Scope of Work:
 The work to be done on the existing road consists of grading and widening the existing shoulders to minimum widths of 2 ft on the left and 6 ft on the right.


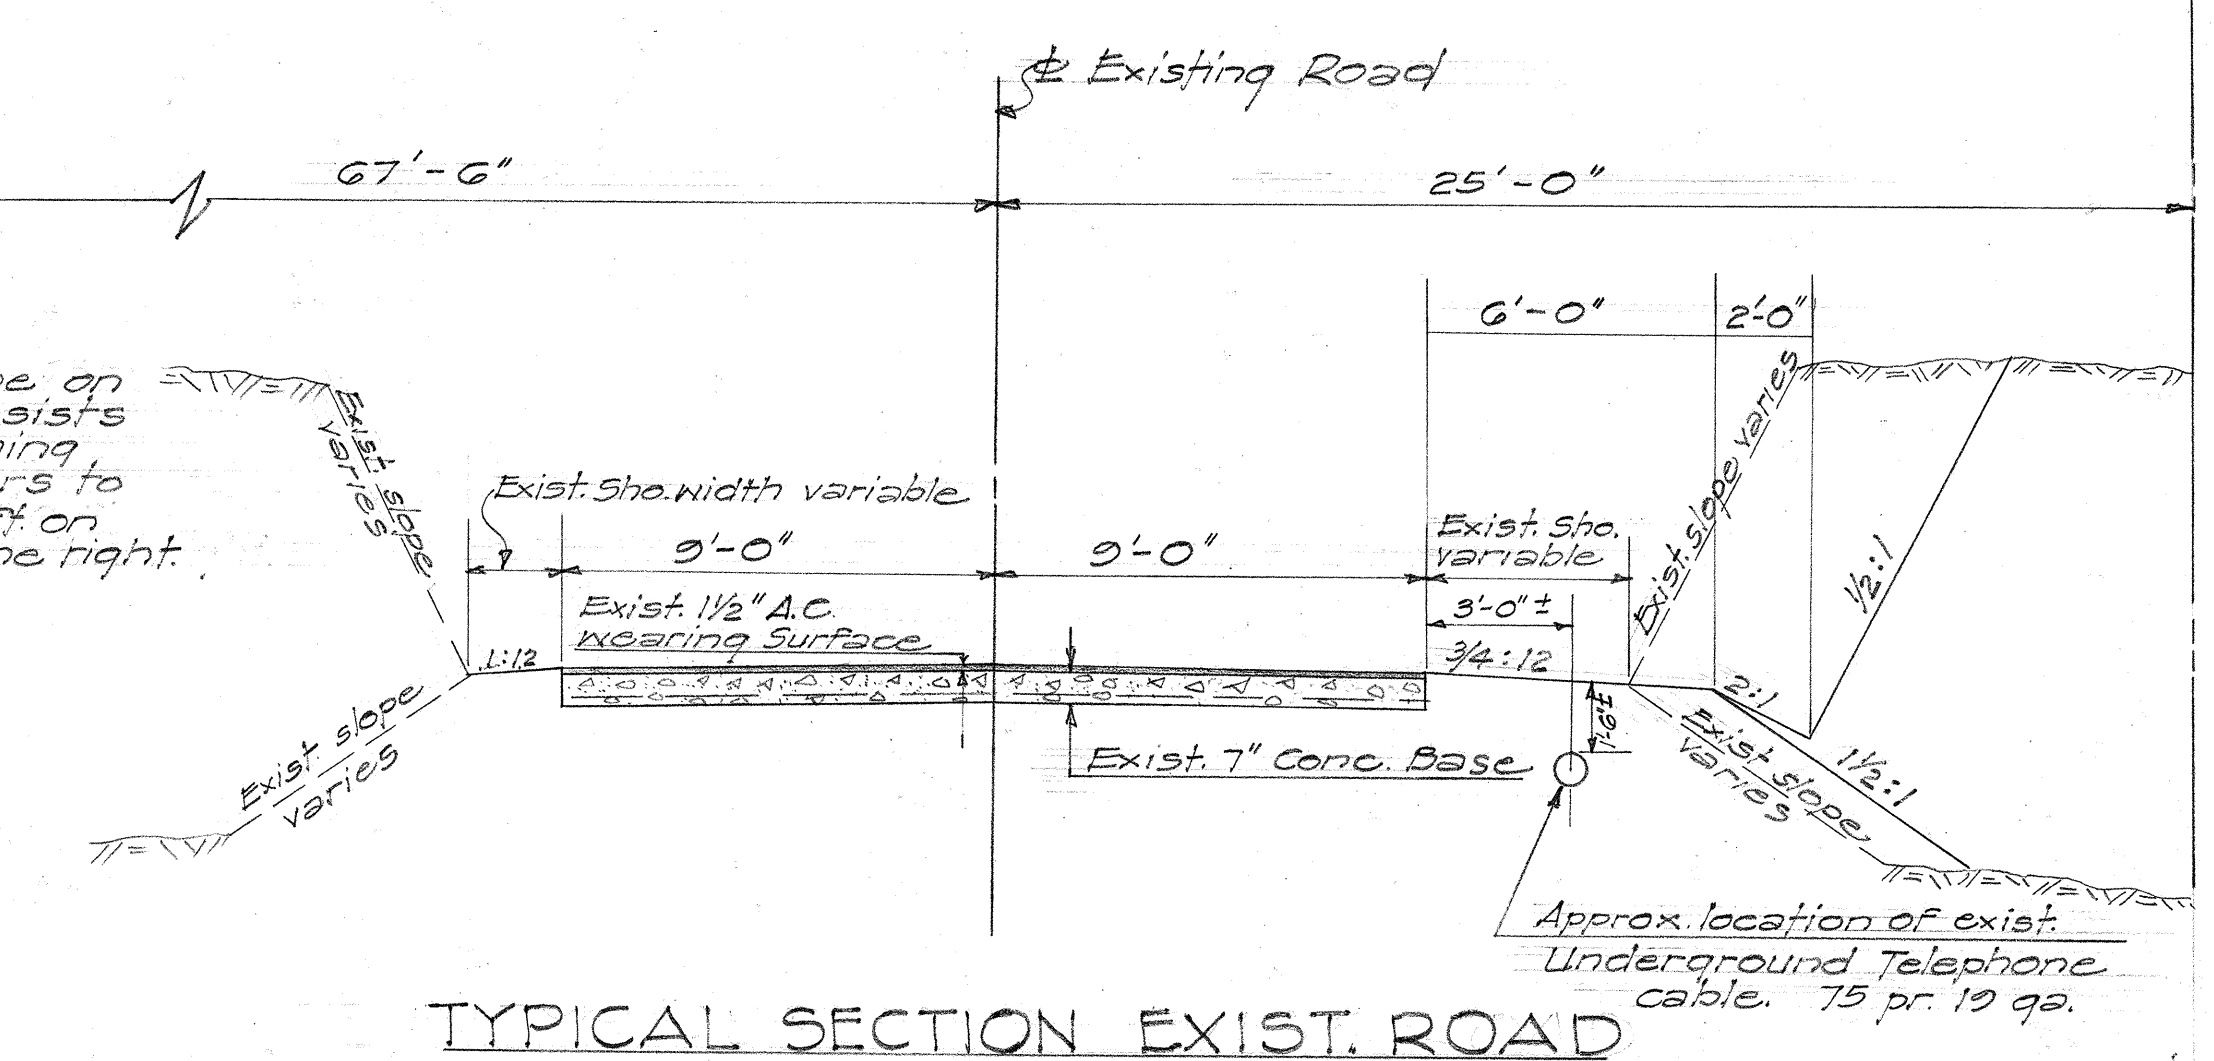


NOTE!! The contractor shall take all necessary precautions to protect the underground cable.


FILL SLOPE TABLE

Height of Fill - Feet	Fill Slope
0 - 4	4:1
4 - 10	3:1 to 2:1
10 - Over	1 1/2:1



NOTE: R/W Requirements Supersedes above Table.

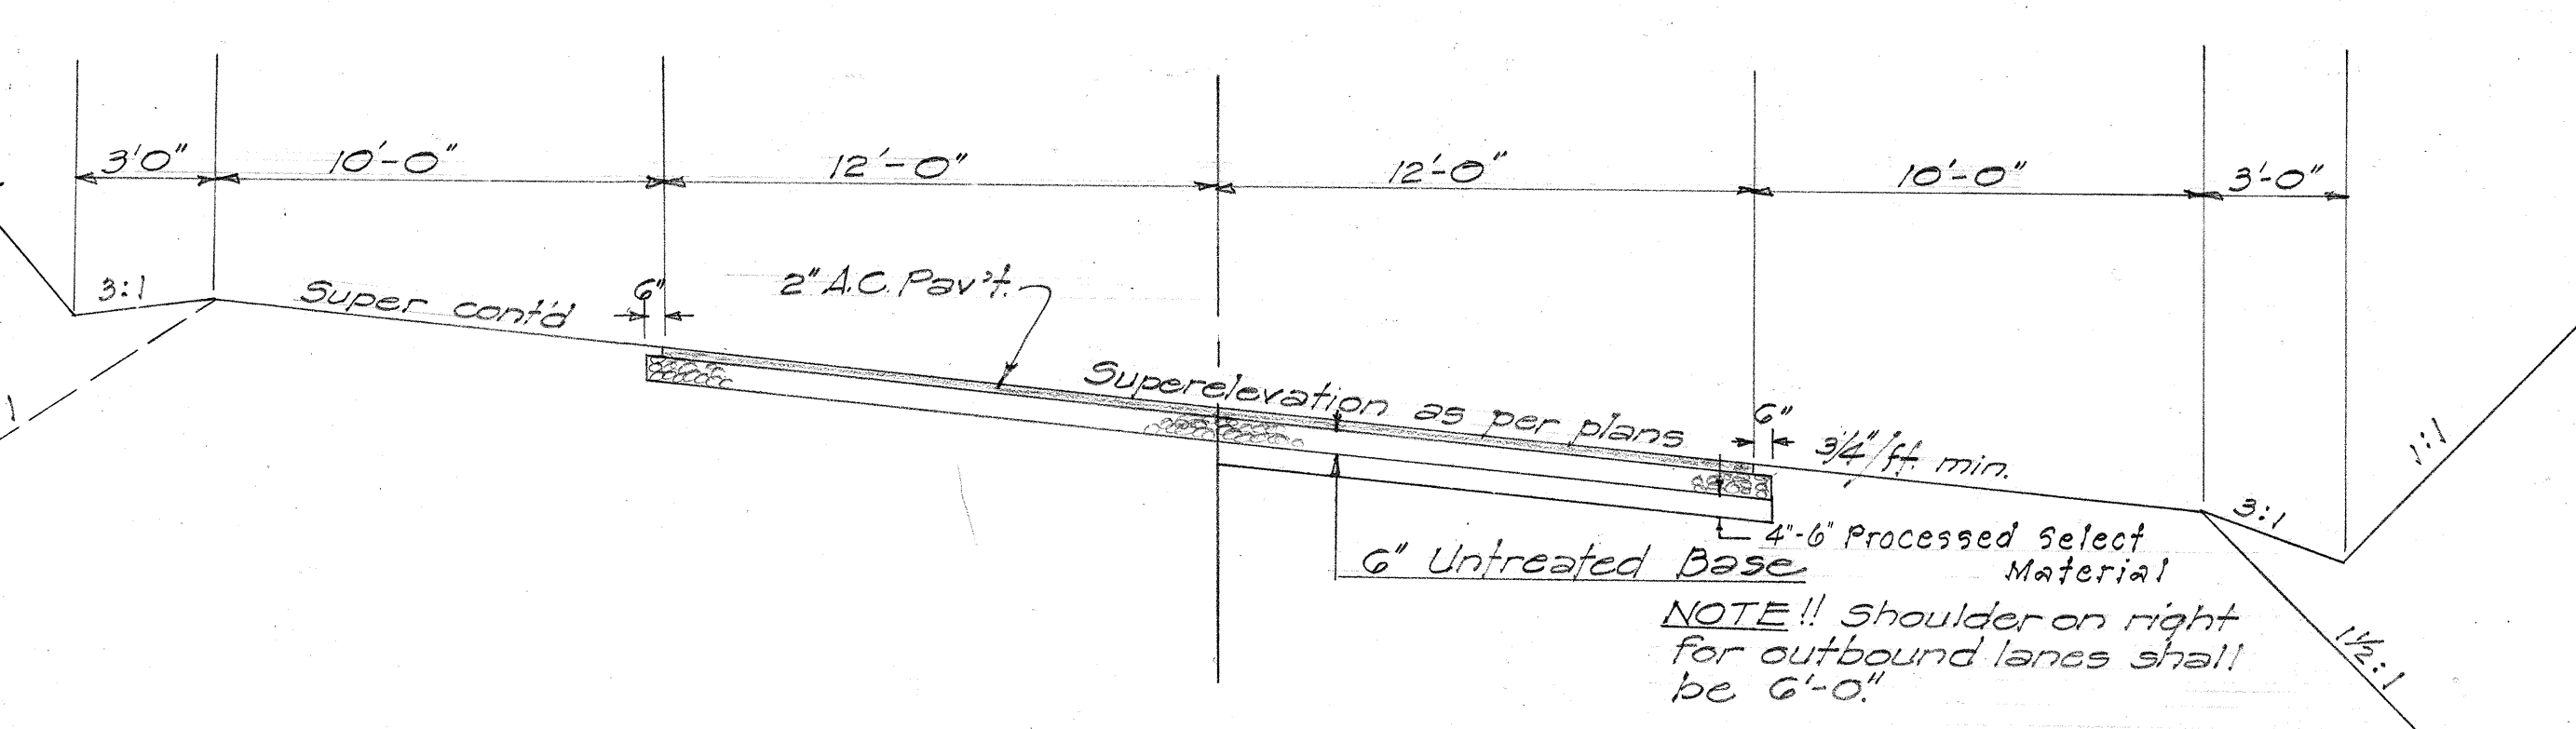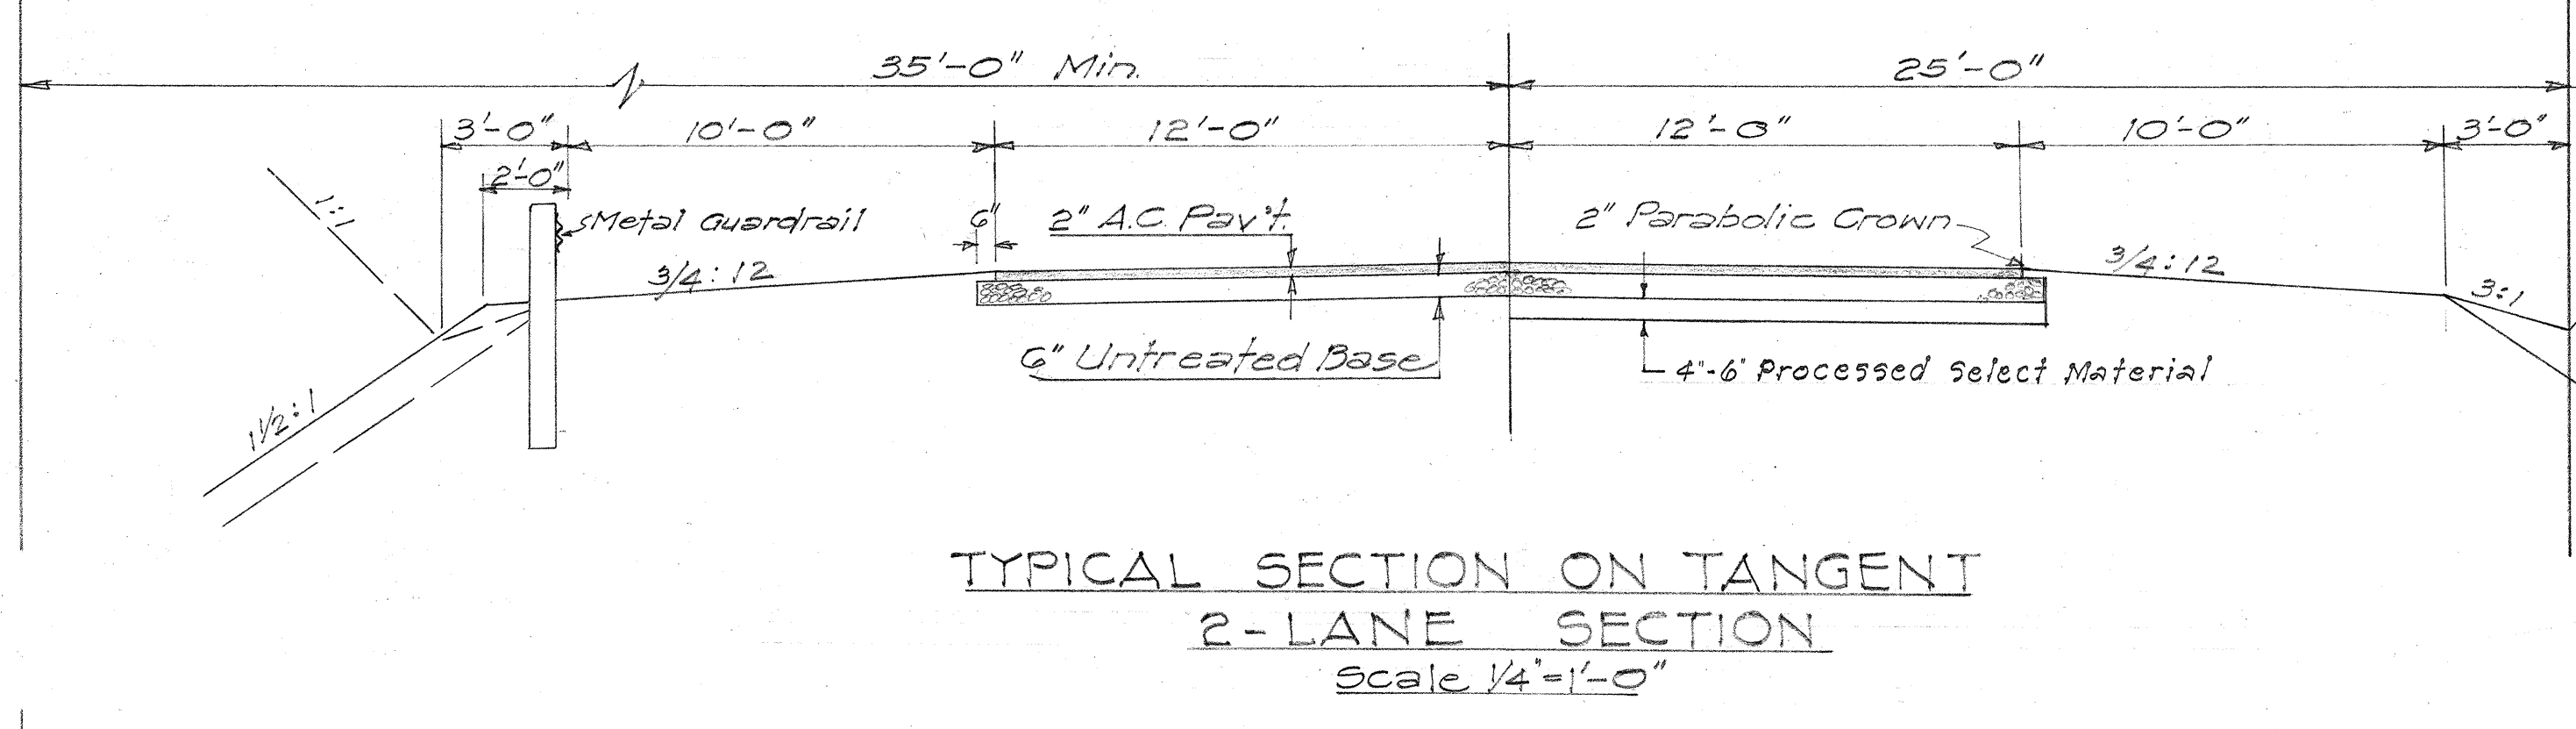

NOTE!! Shoulder on right for outbound lanes shall be 6'-0".

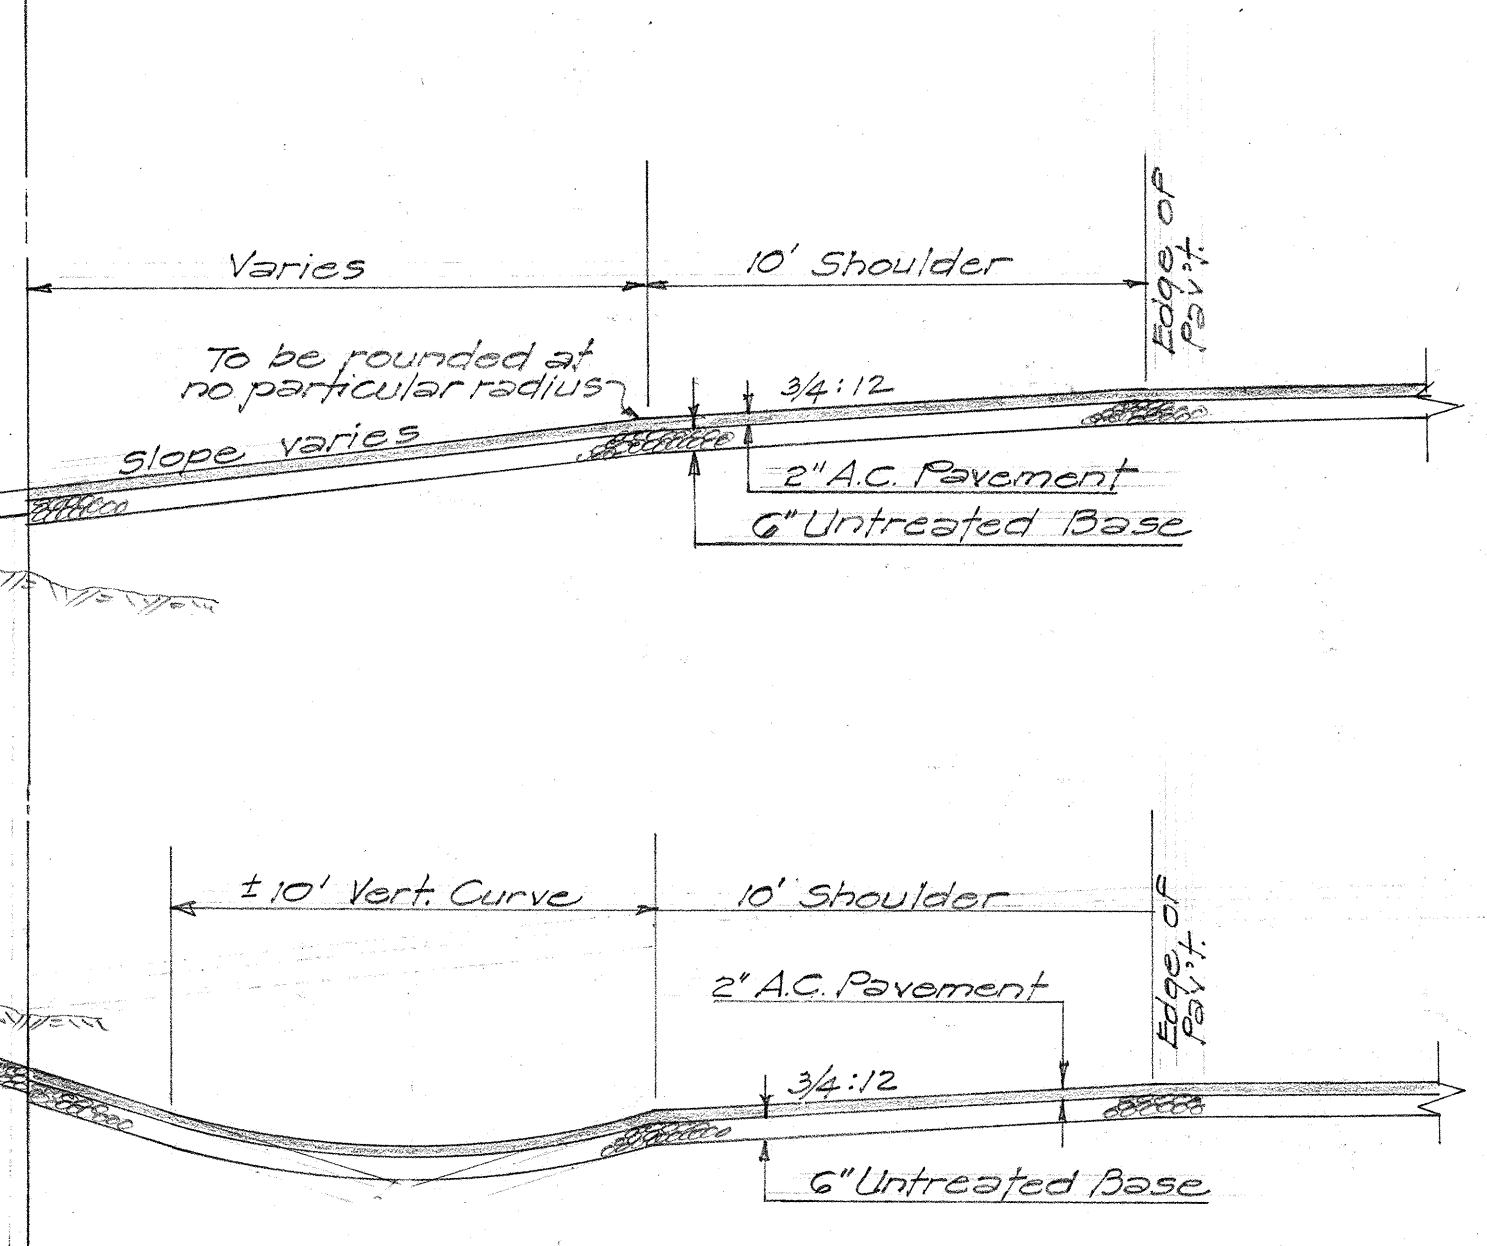

NOTE!! Through cut sections gutters shall be constructed on a continuous grade to provide for drainage.

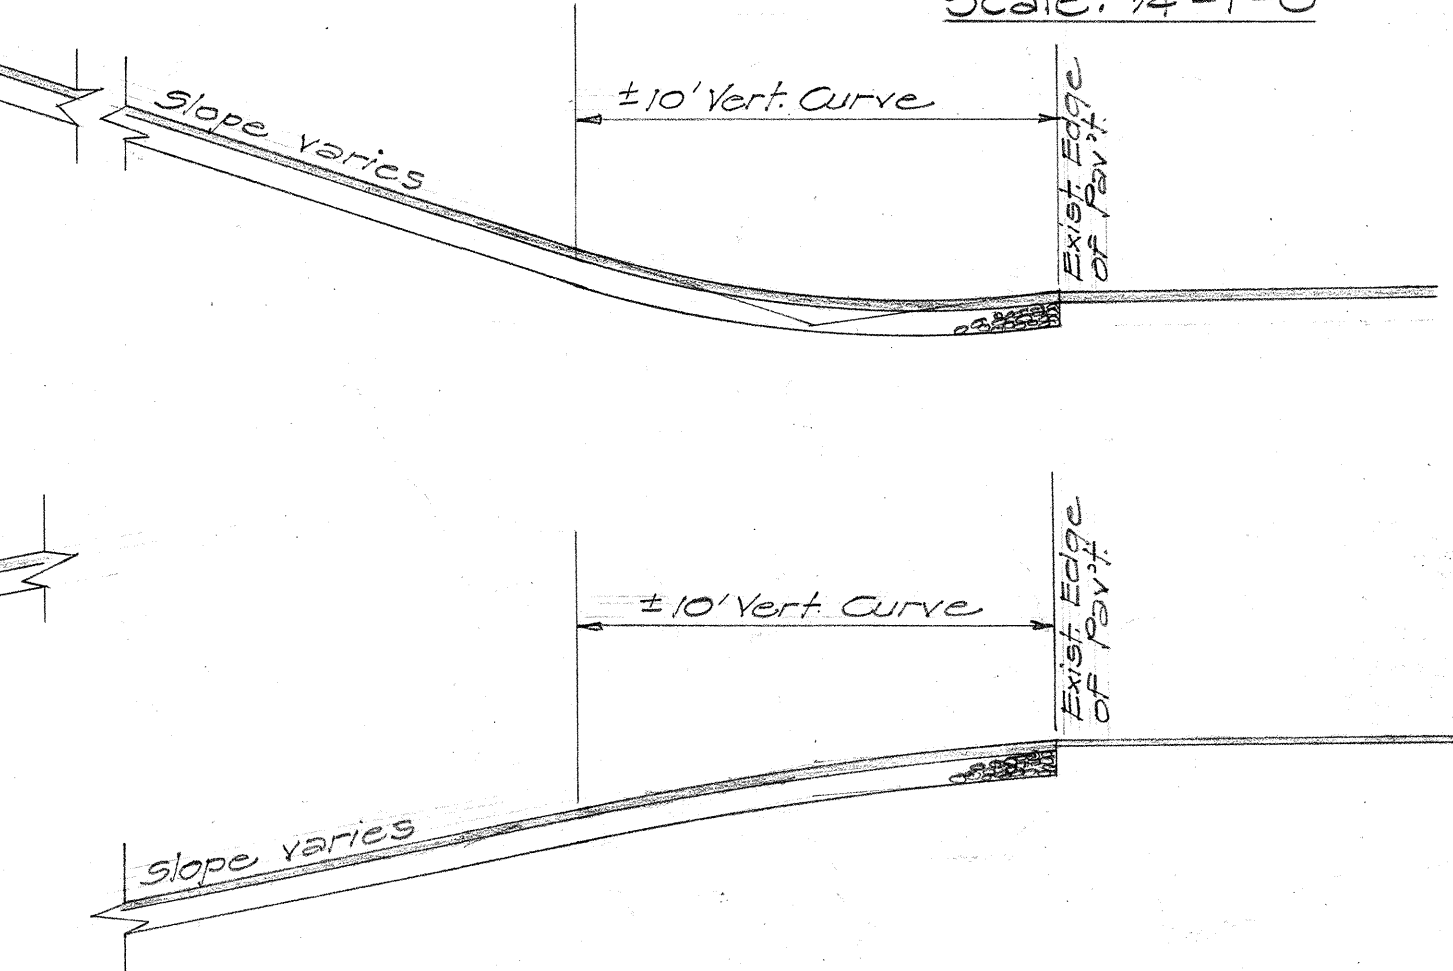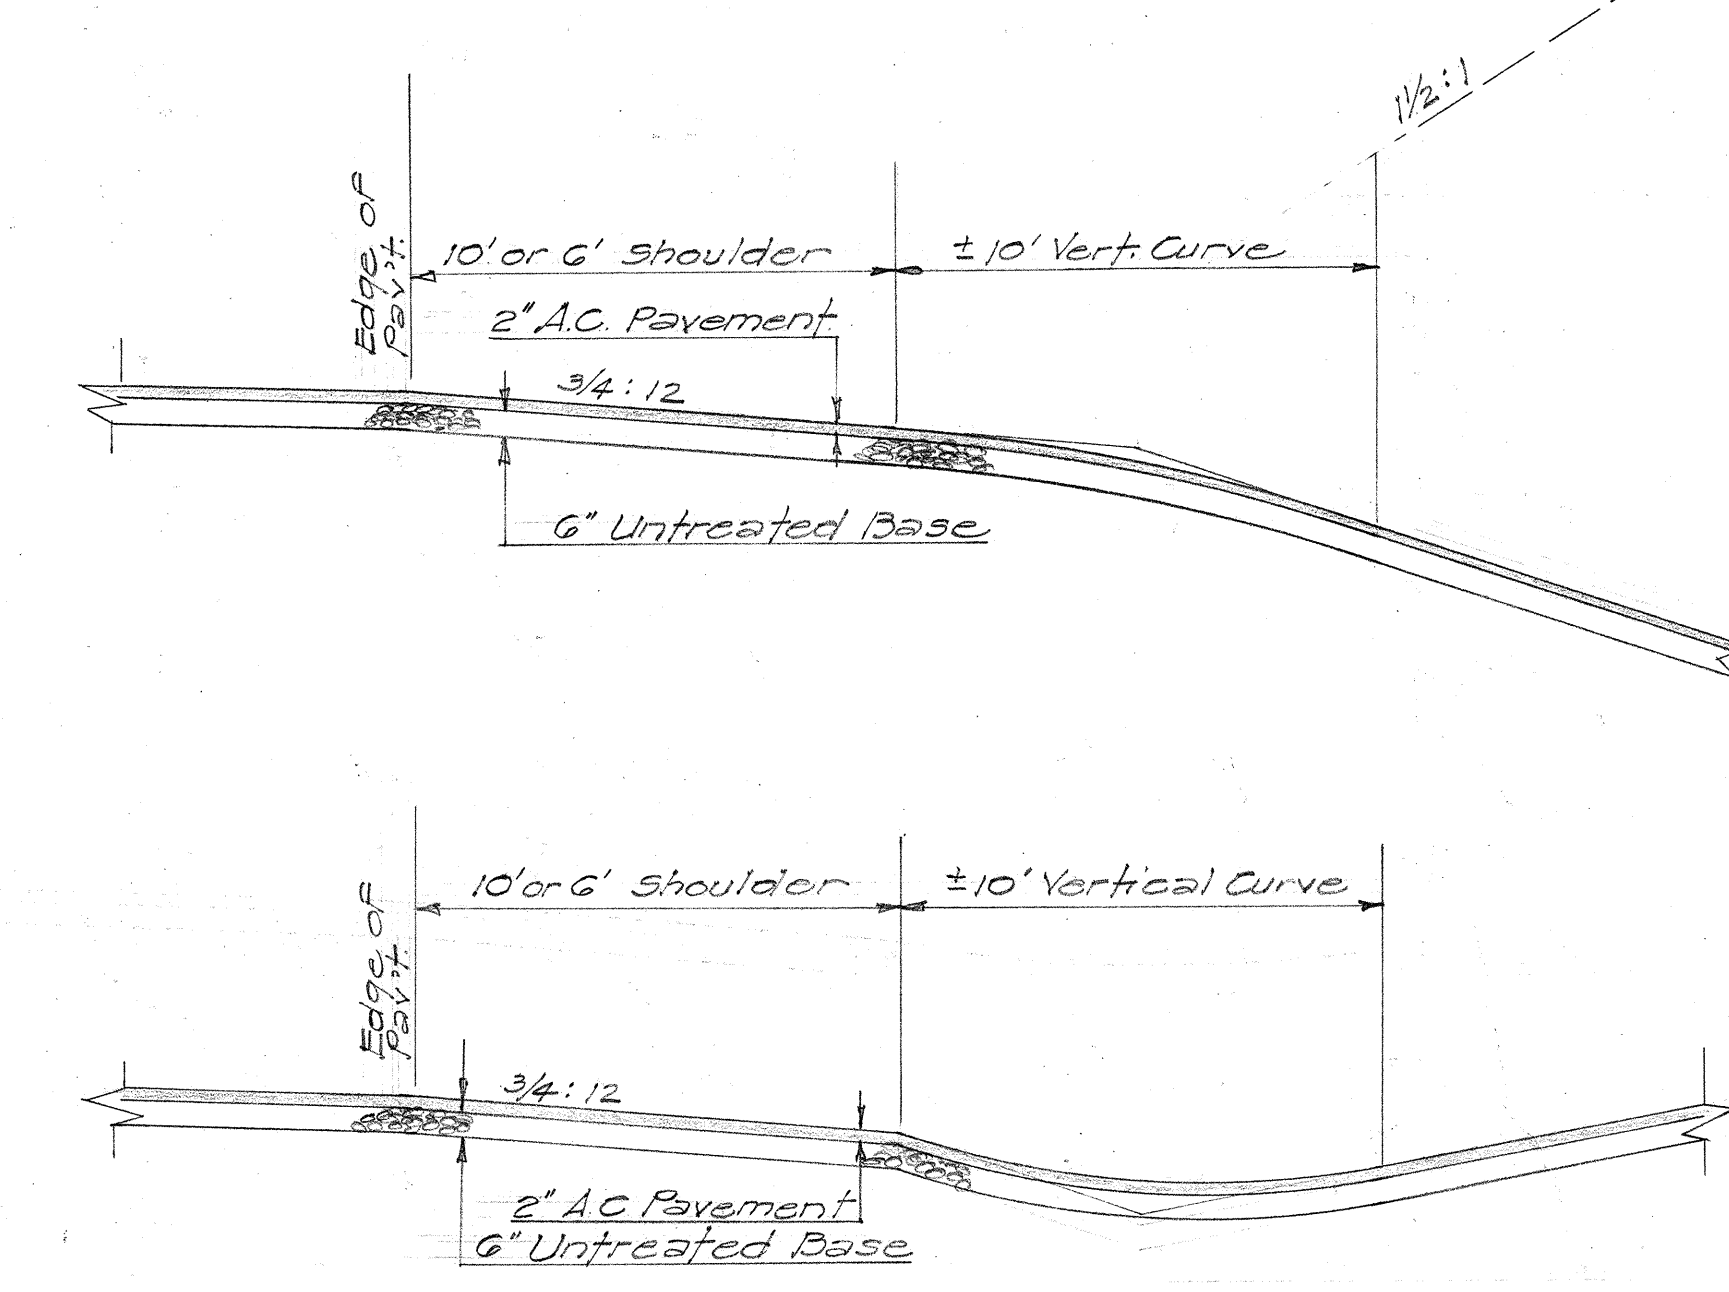

DEPARTMENT OF TRANSPORTATION
 DIVISION OF HIGHWAYS
 STATE OF HAWAII

TYPICAL SECTIONS
YOLCANO ROAD
 PROJ. No. F-011-2(2)

April 1960.

DATE: _____
 SURVEY PLOTTED BY: _____
 CHECKED BY: _____
 ORIGINAL PLAN NO. _____
 TRACED BY: _____
 QUANTITIES CHECKED BY: _____
 NO. _____