
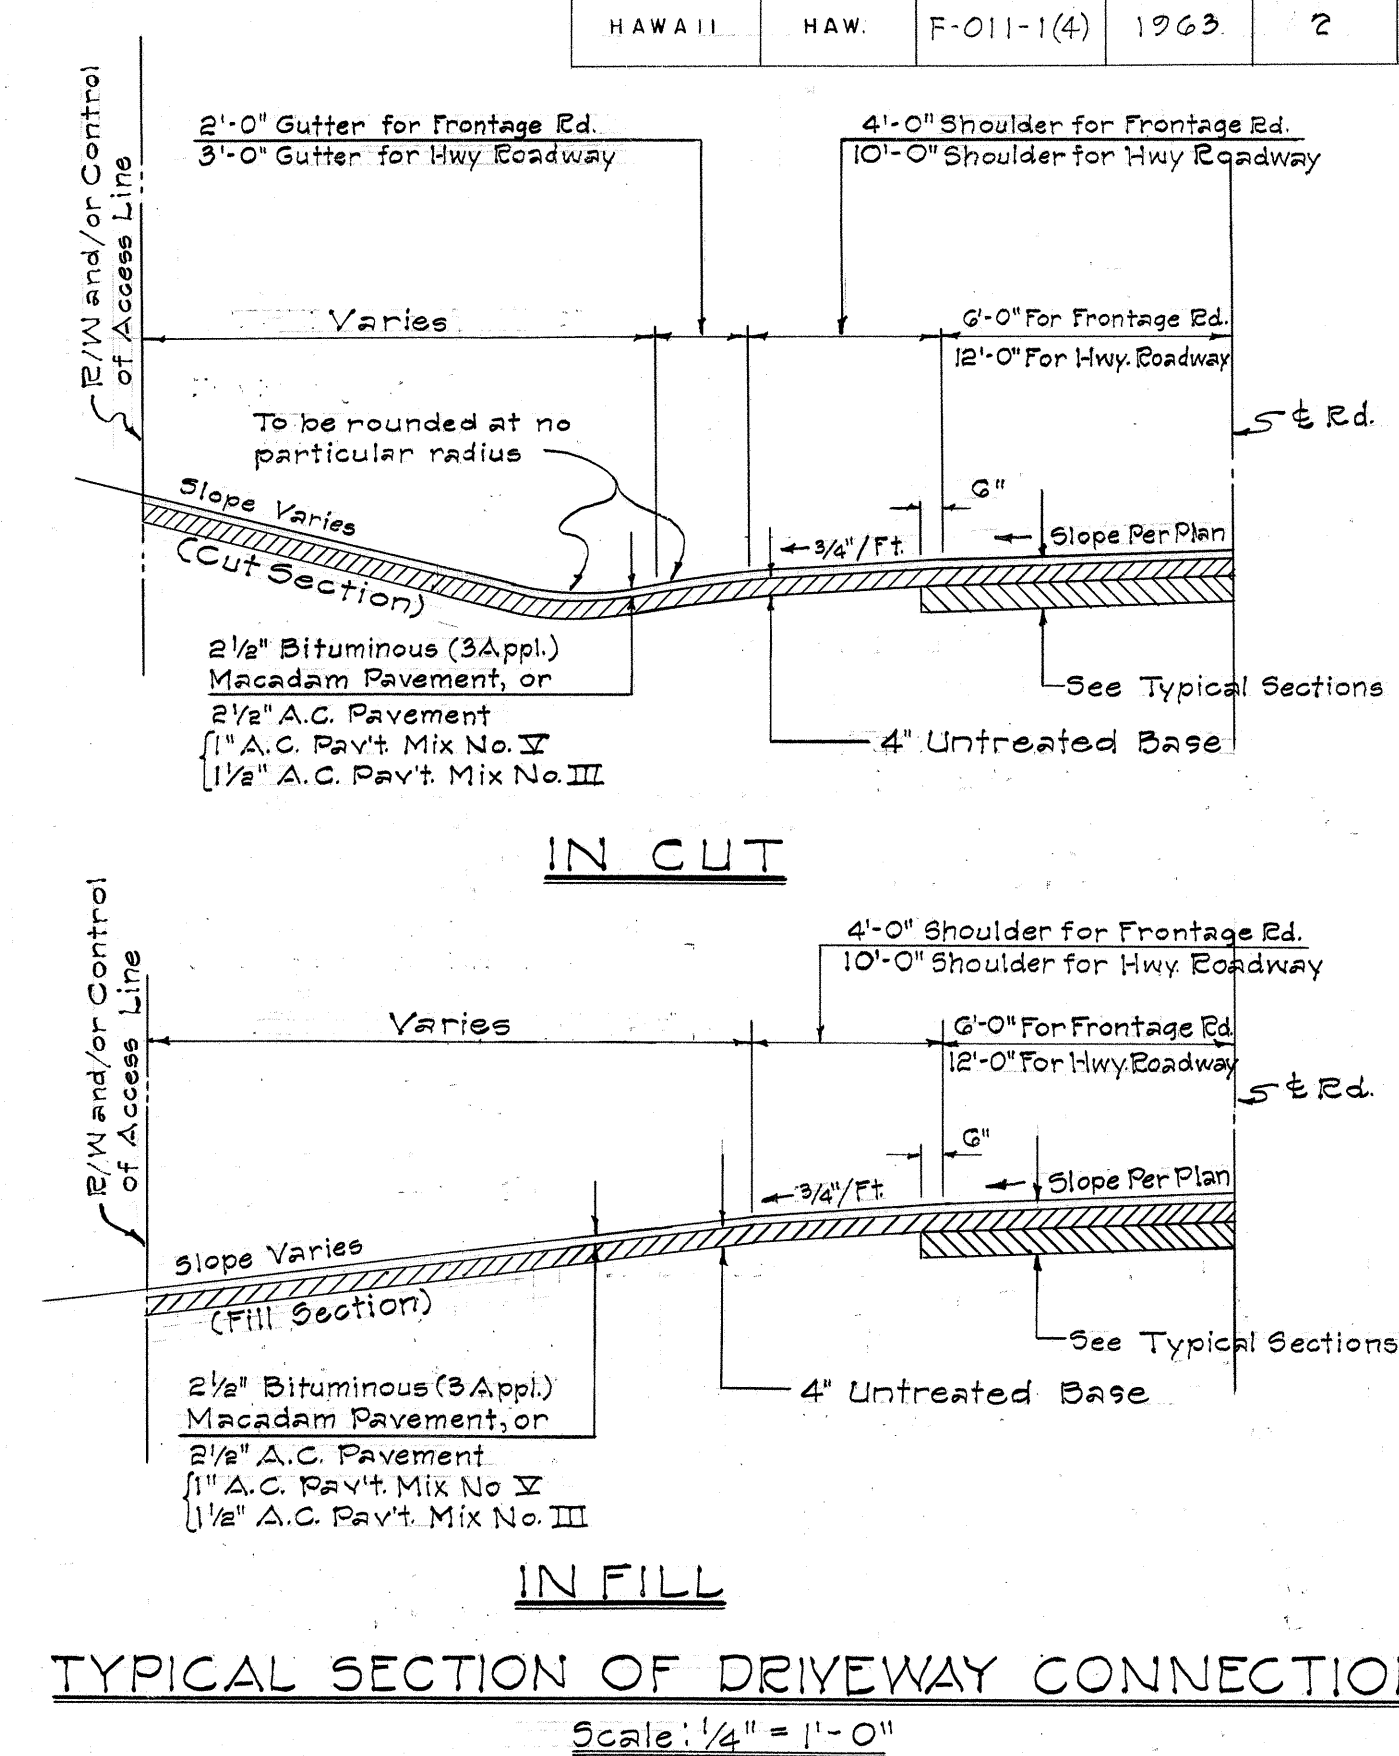


FED. ROAD DIST. NO.	STATE	FED. AID PROJ. NO.	FISCAL YEAR	SHEET NO.	TOTAL SHEETS
HAWAII	HAW.	F-011-1(4)	1963	2	40


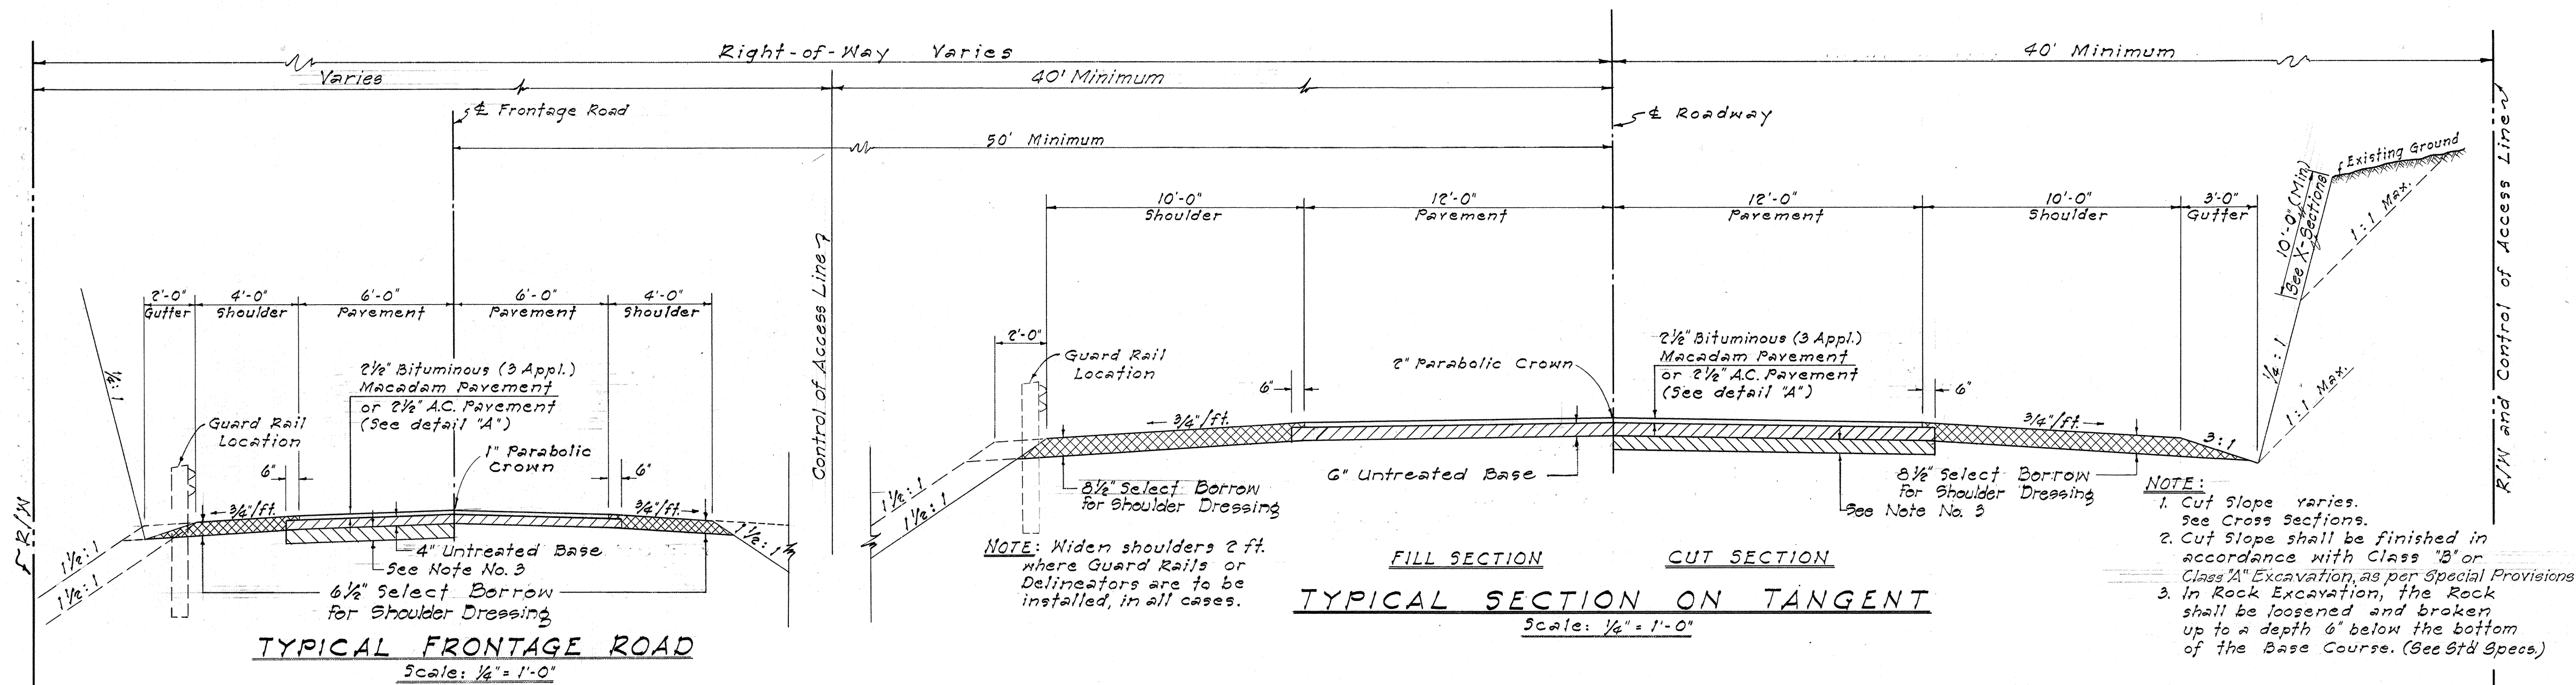


FILL SLOPE TABLE

Height of Fill	Fill Slope
0' - 4'	4:1
4' - 10'	3:1 to 2:1
10' - Over	1 1/2:1



Note:

- Fill Slopes shall be flattened as per Fill Slope Table with excess material where ordered by the Engineer.
- R/W requirement supersede above table.

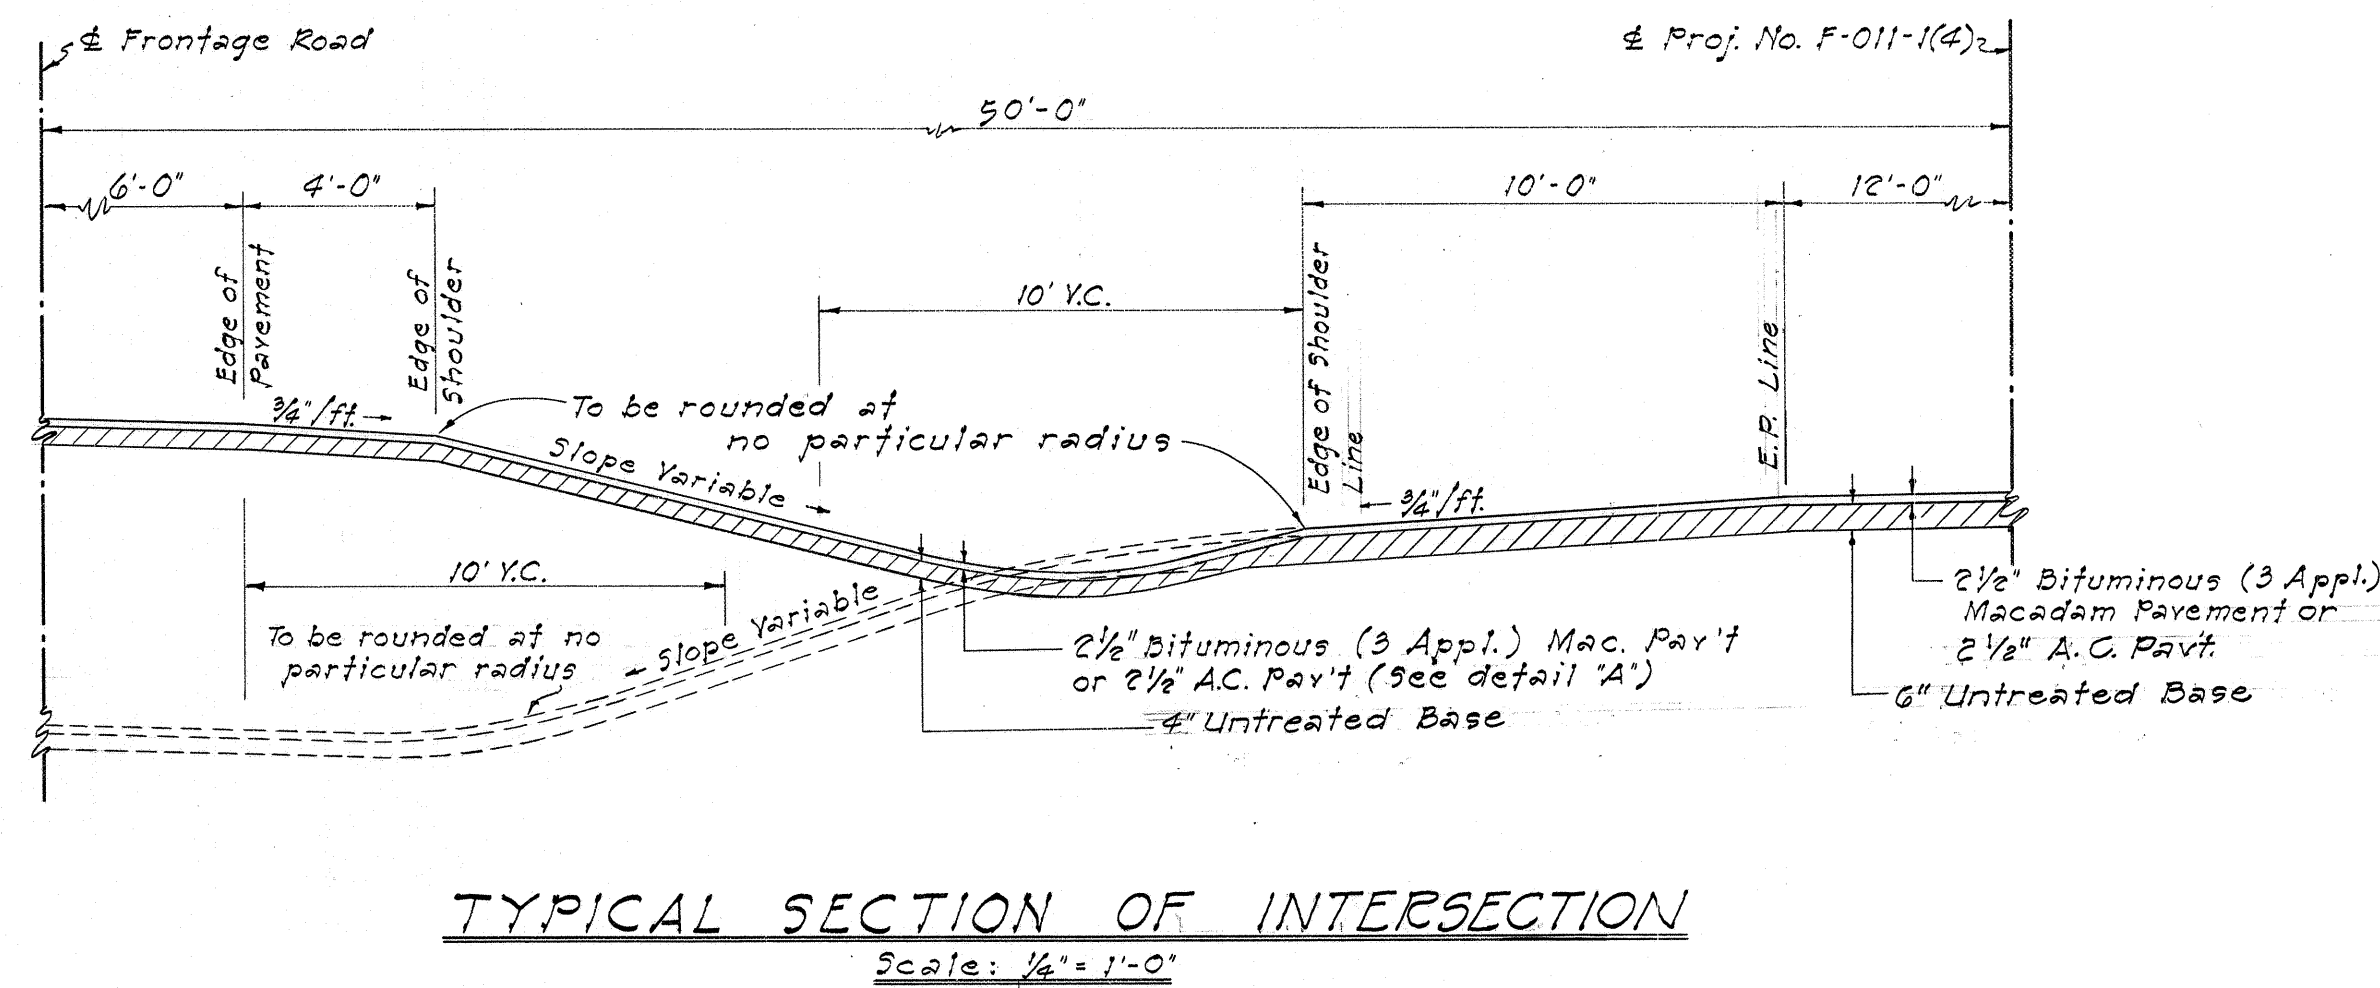
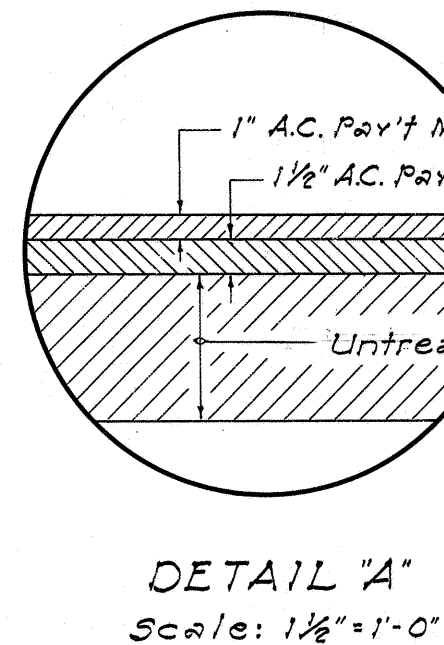


TYPICAL SECTION ON CURVE

Scale: 1/4" = 1'-0"

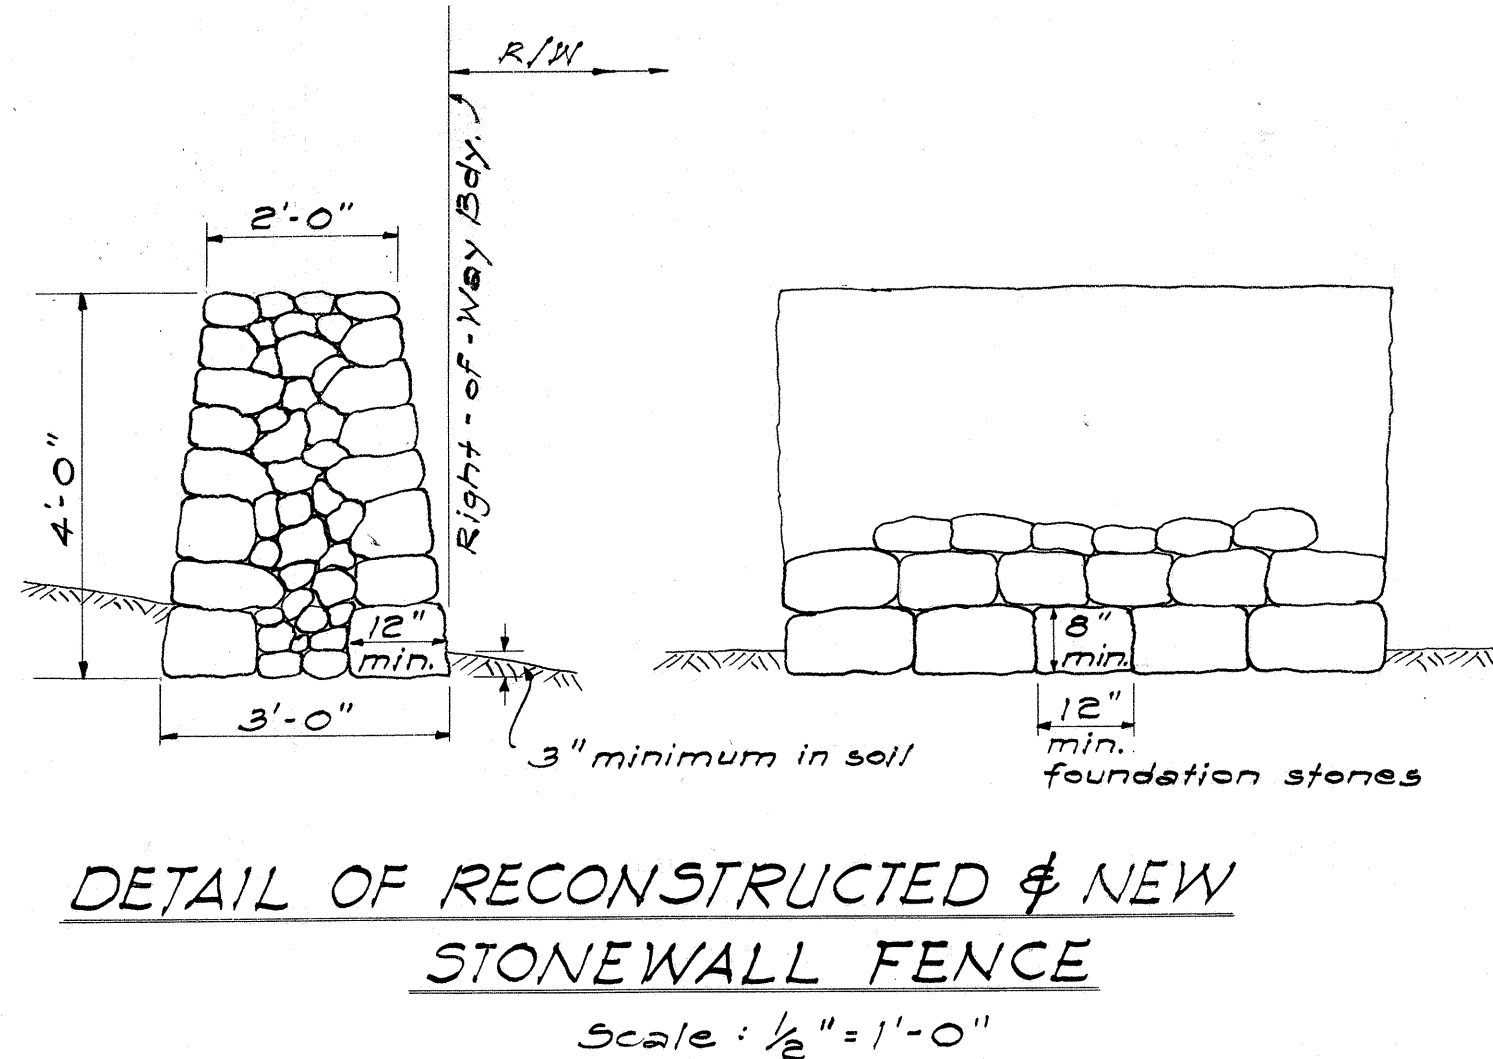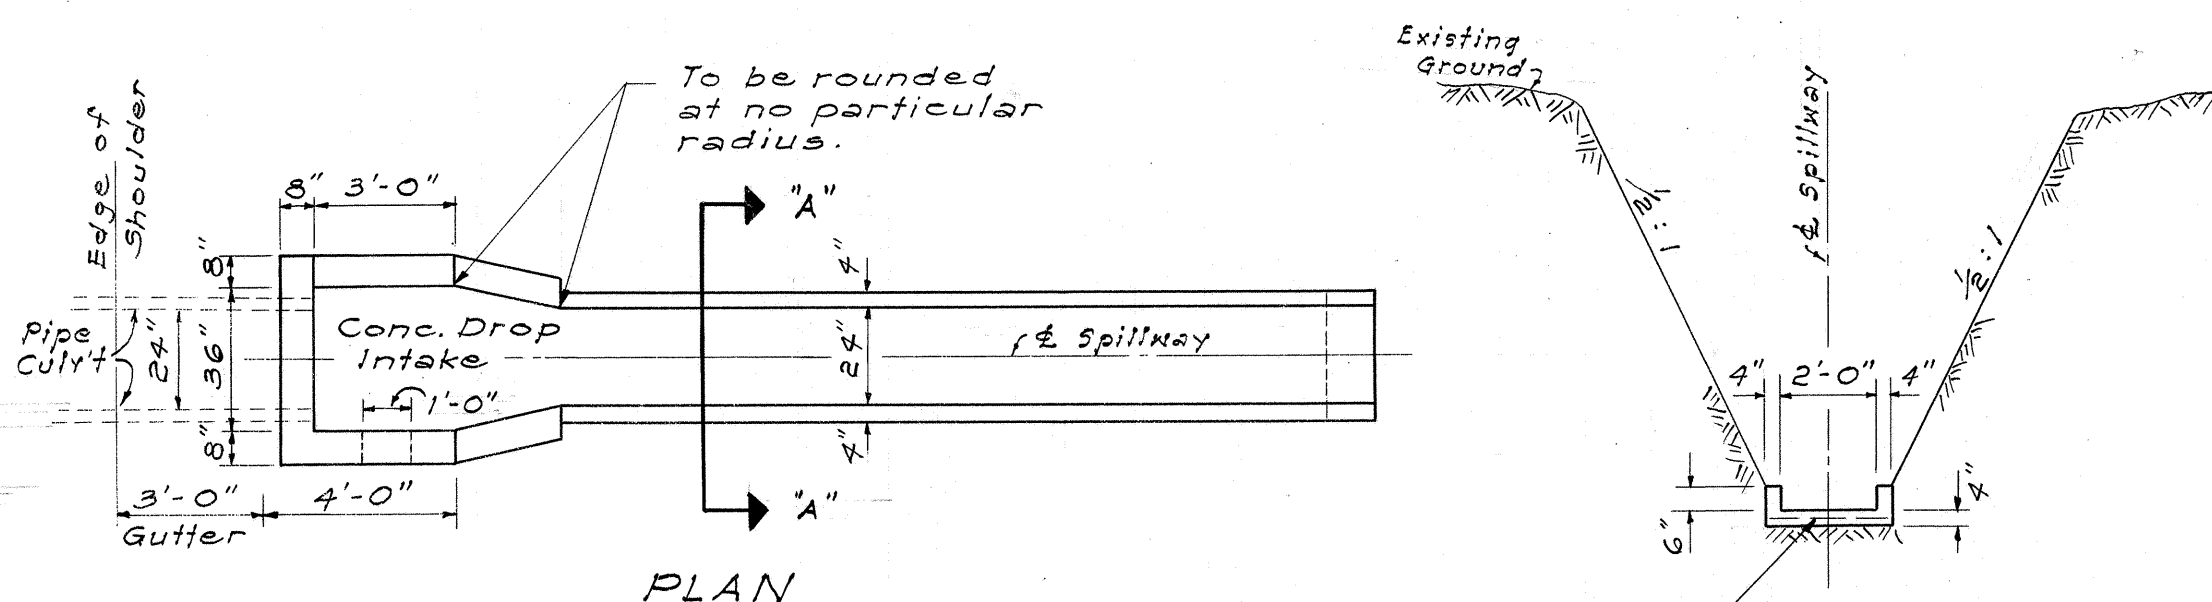

SURVEY PLOTTED BY	DATE
ORIGINAL PLAN	
DESIGNED BY	
NOTE BOOK	
CHECKED BY	
No.	

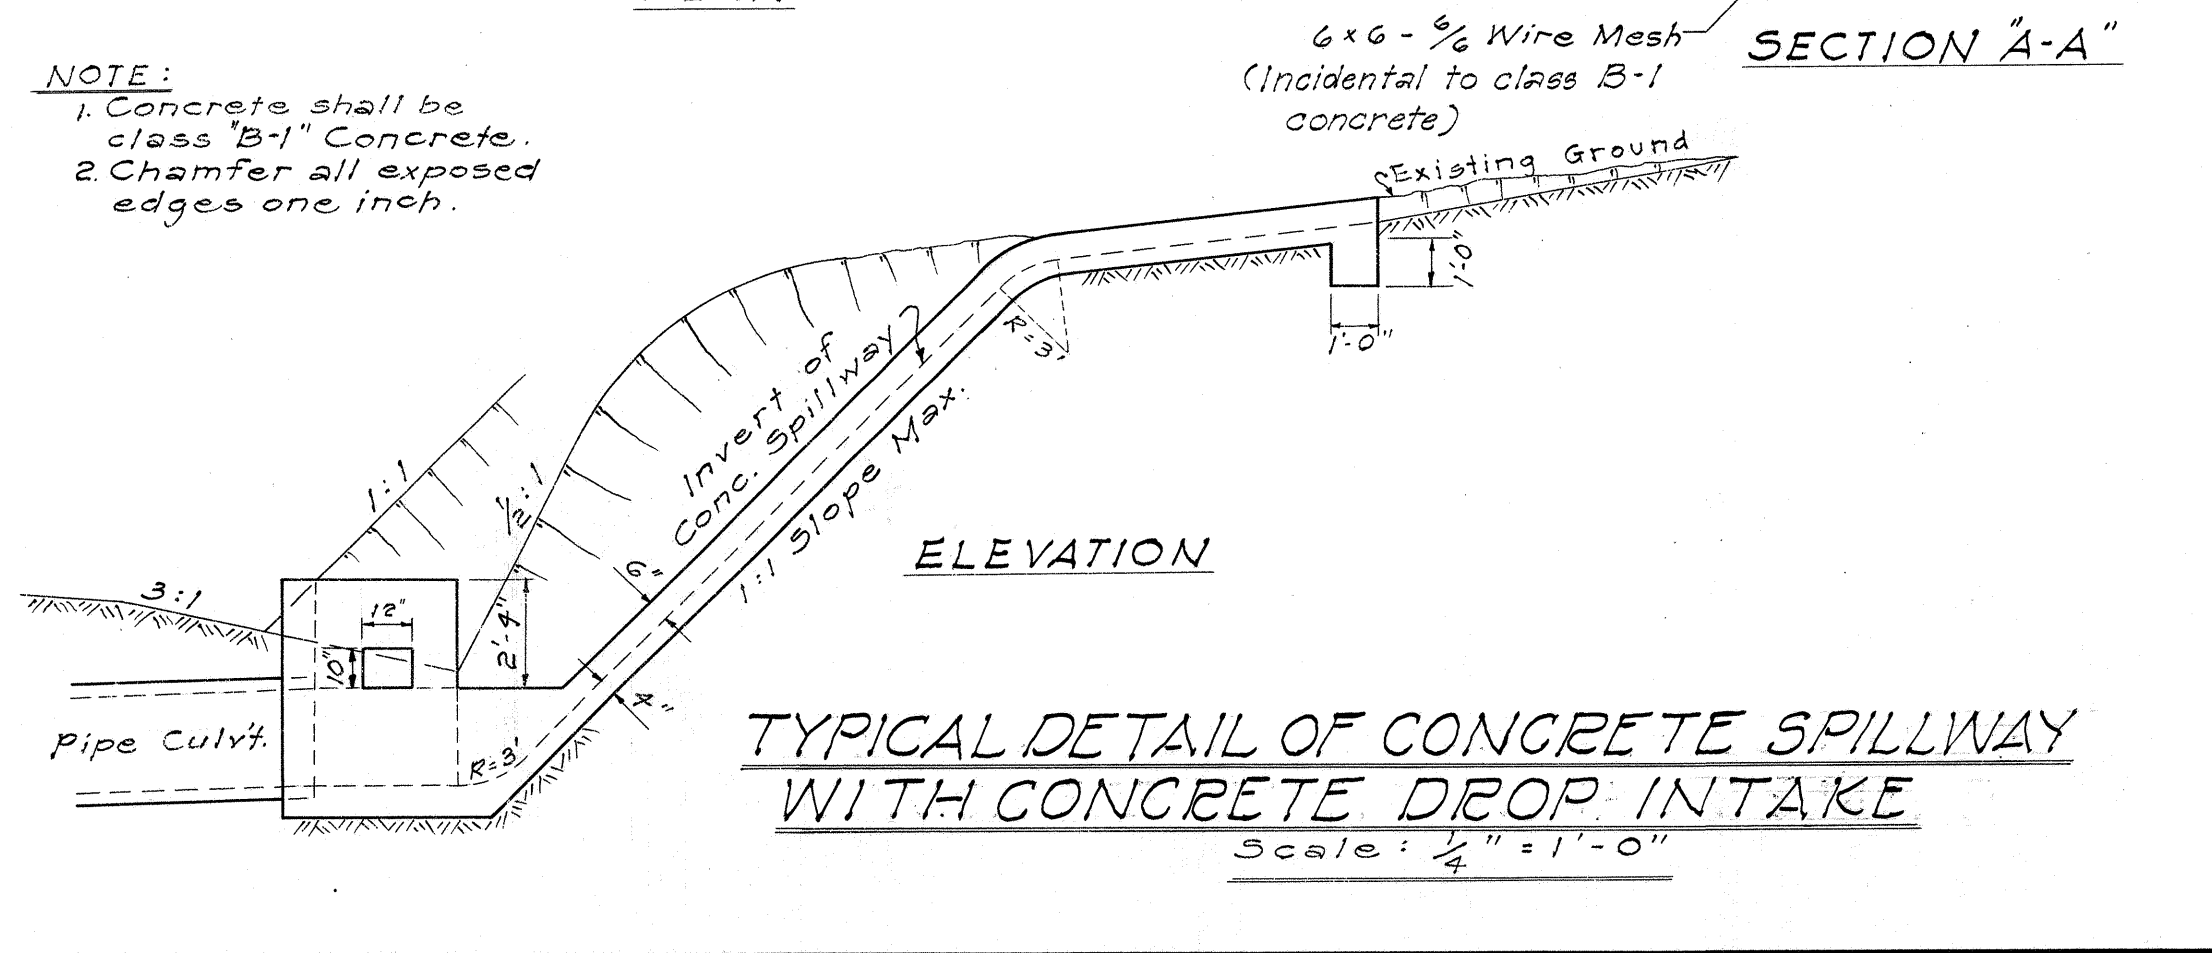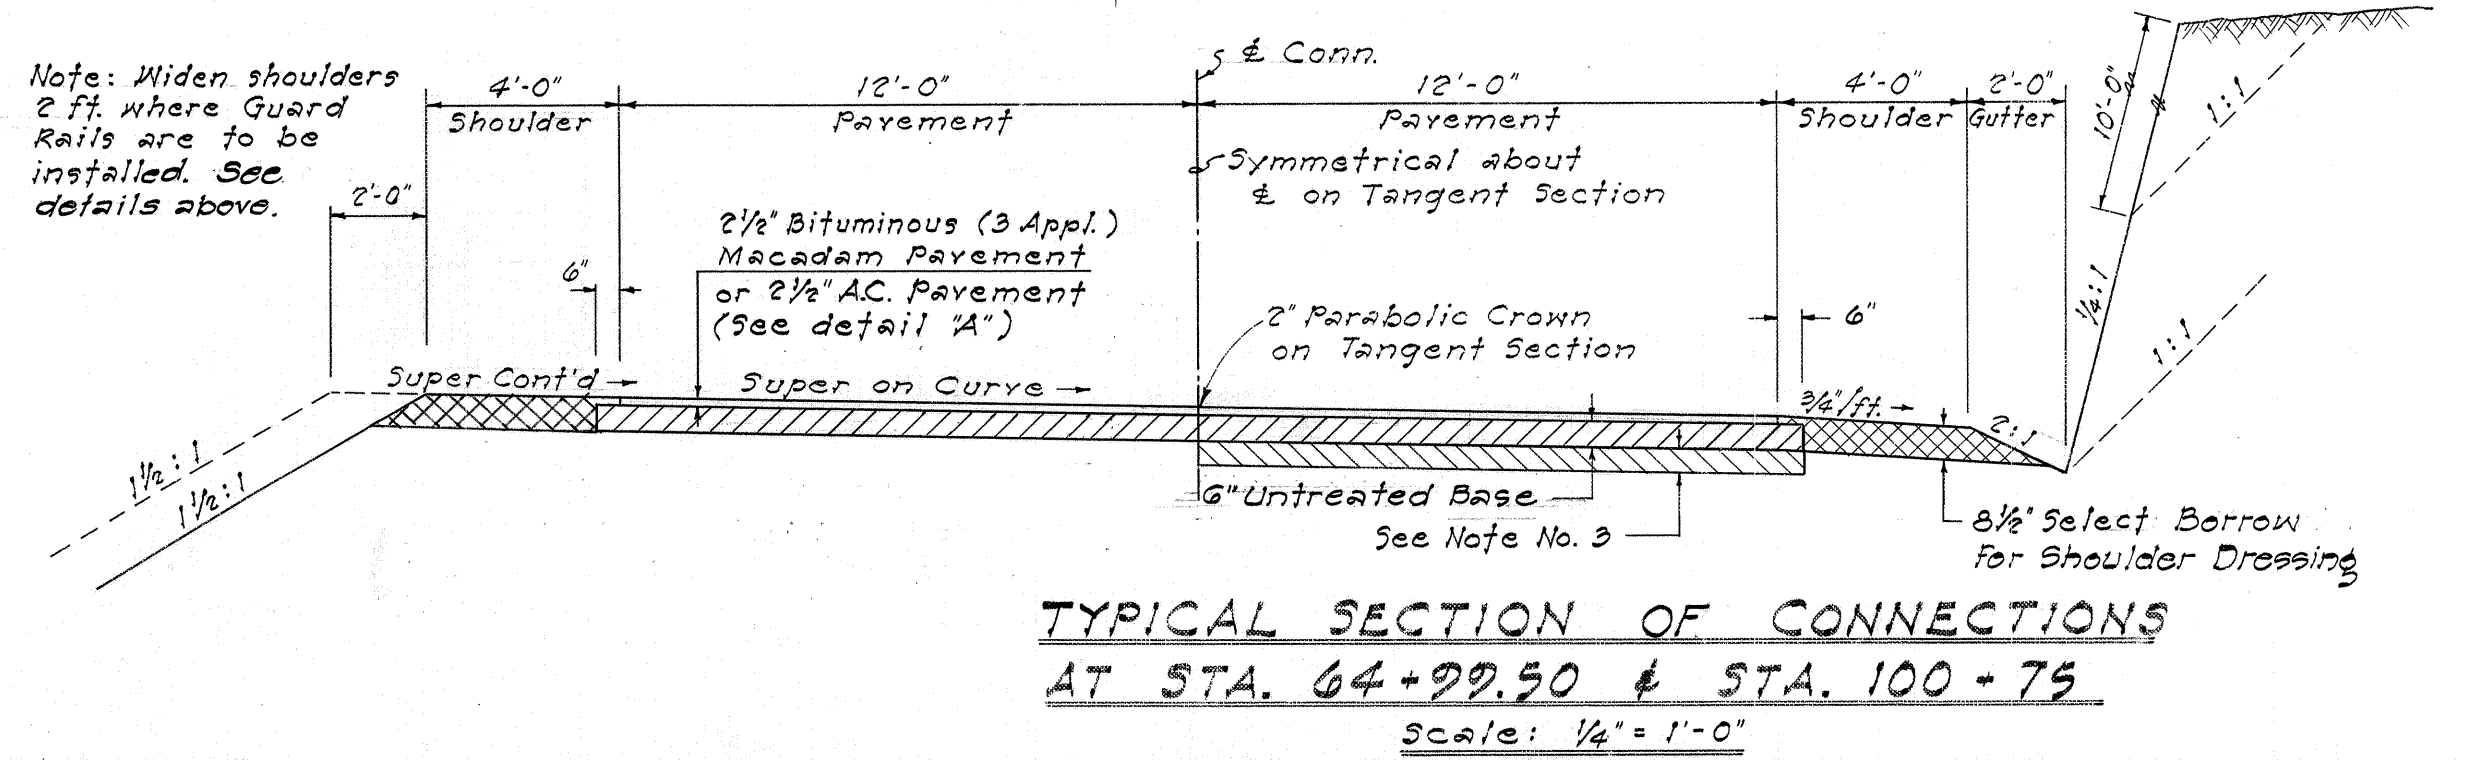

STATE OF HAWAII	DEPARTMENT OF TRANSPORTATION	HIGHWAYS DIVISION
TYPICAL SECTIONS		
HAWAII BELT ROAD		
PROJ. NO. F-011-1(4)		
KAINALIU TO KEAUAU		
Scale: As Noted	September, 1961	
SHEET NO	OF	SHEETS