



FED. ROAD DIST. NO.	STATE	PROJ. NO.	FISCAL YEAR	SHEET NO.	TOTAL SHEETS
HAWAII	HAW.	11A-02-68	1969	4	4


1 CENTER LINES ON TWO - LANE RURAL ROADS AND CITY STREETS

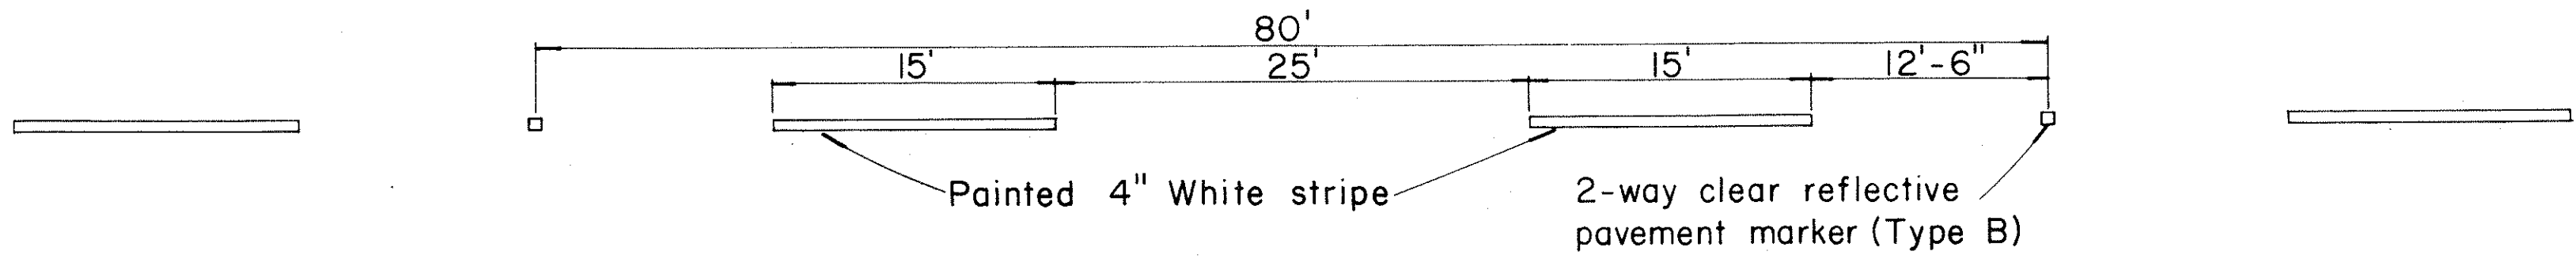


2 LANE LINES

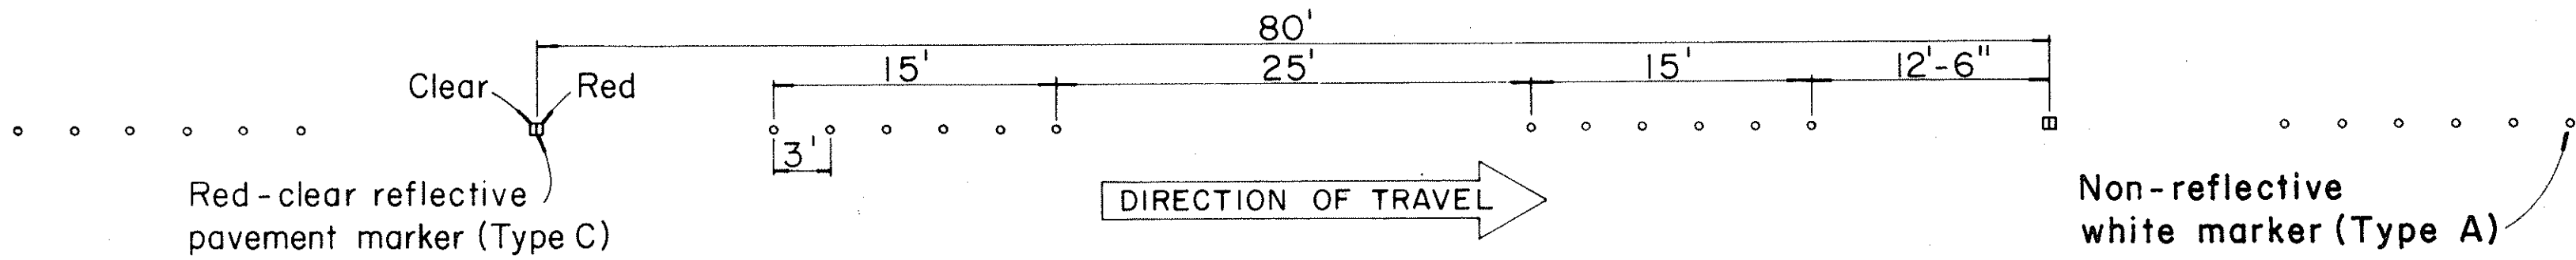






3 CHANNELIZING LINES

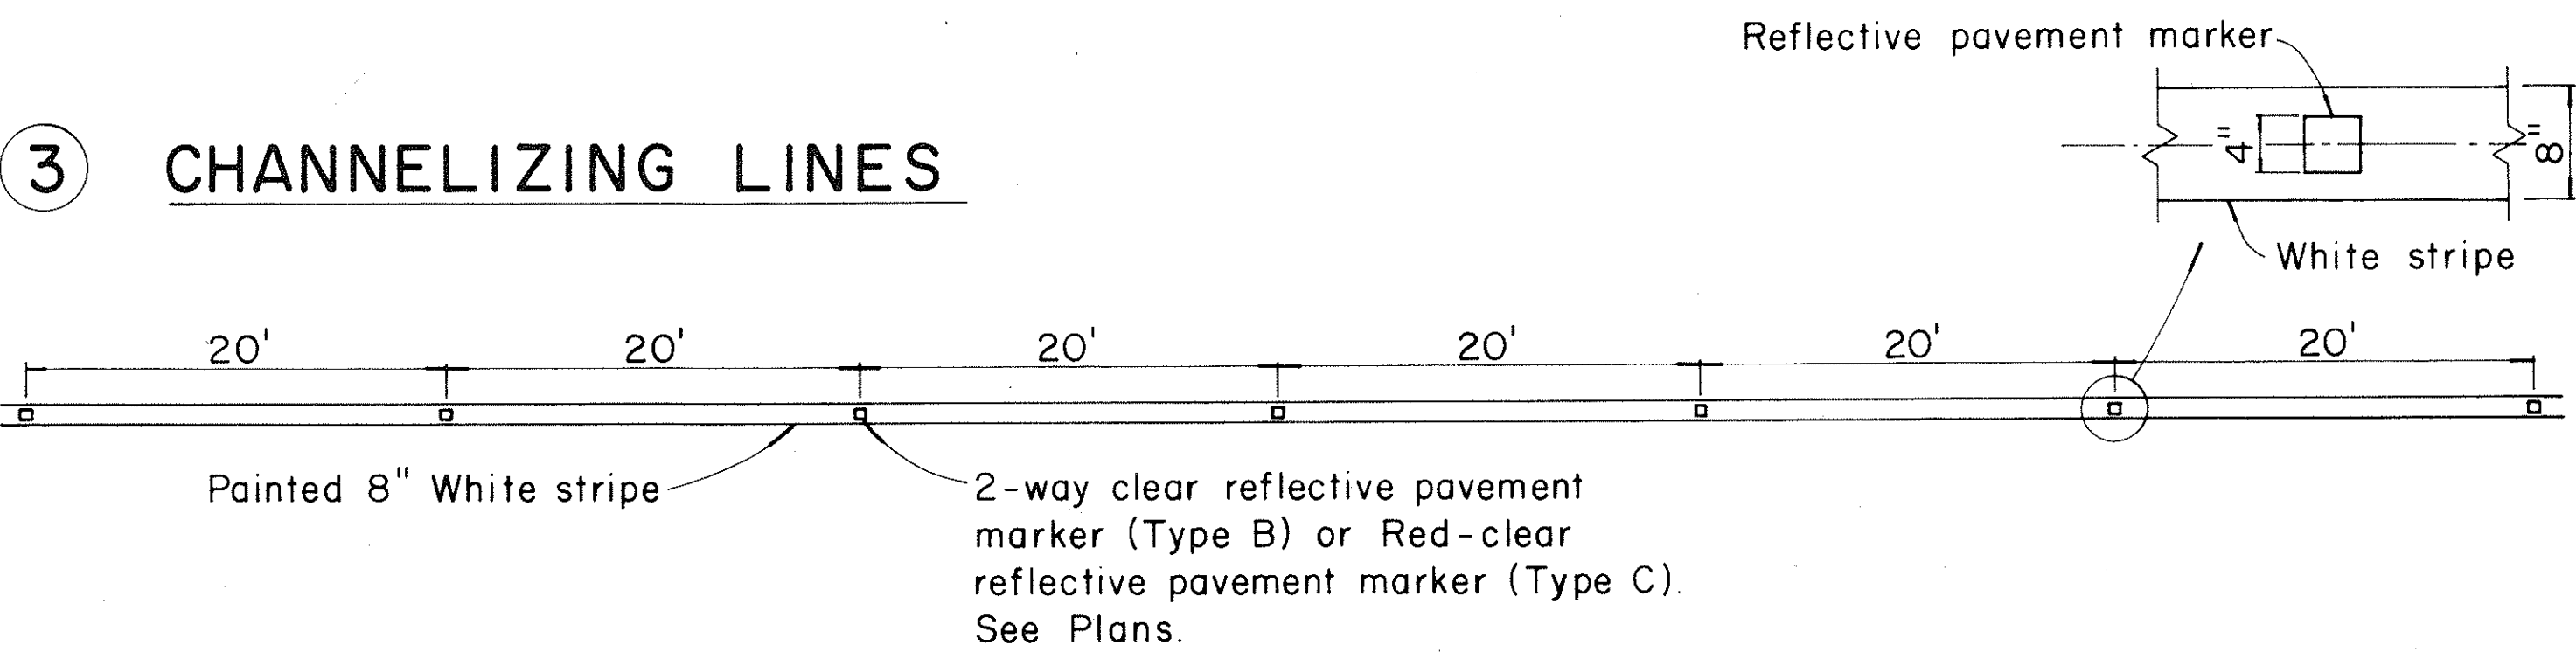

4 YELLOW DOUBLE CENTER LINES

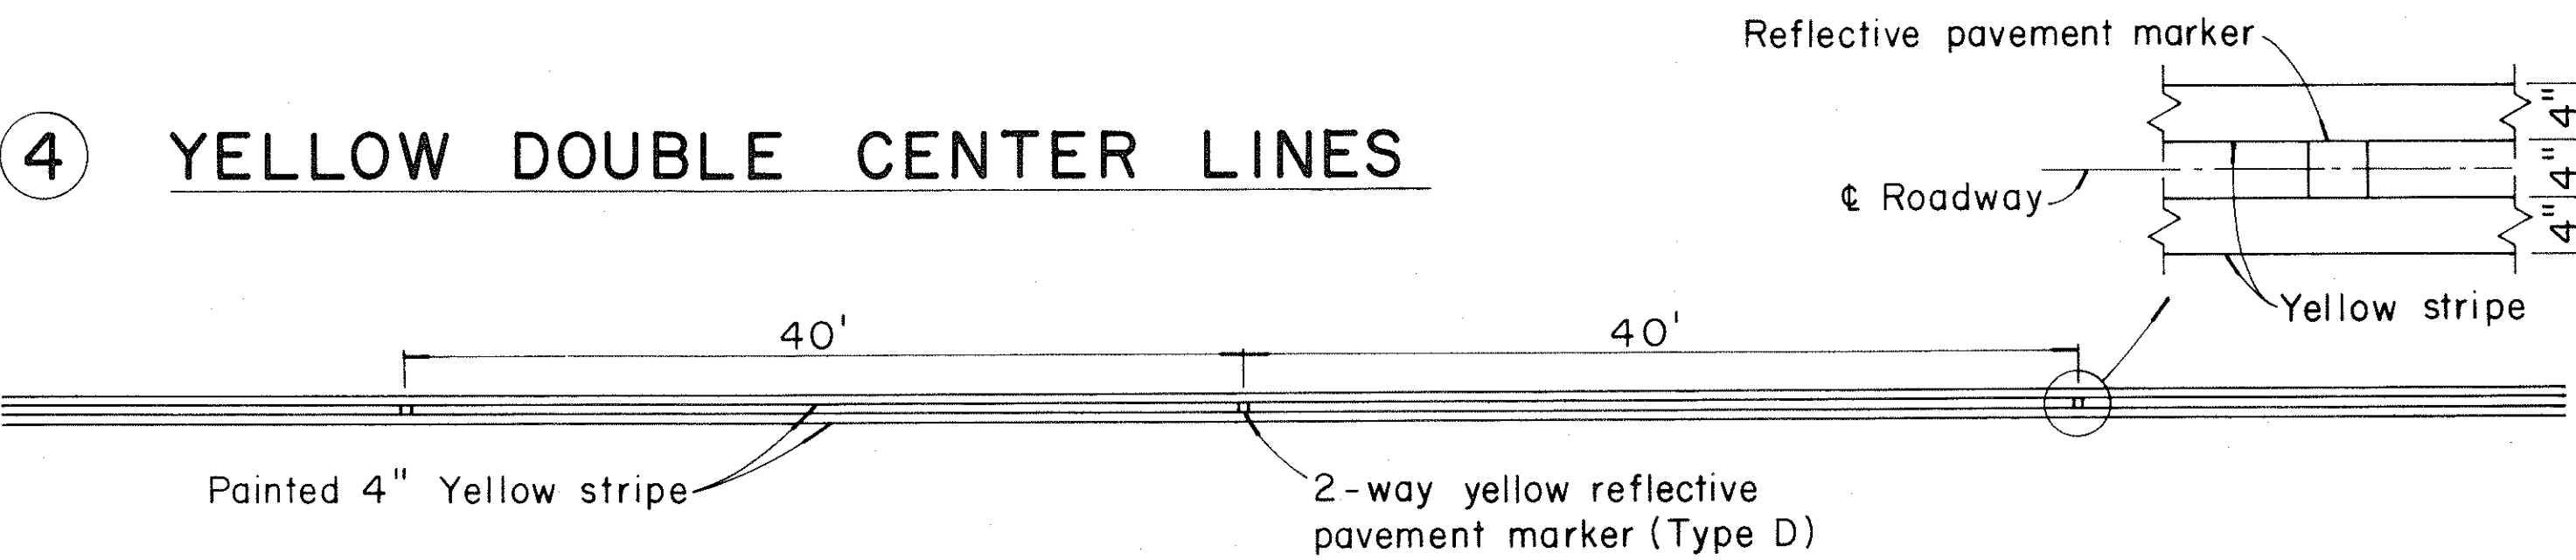

5 NO PASSING - PASSING ZONES ON TWO-LANE ROADS

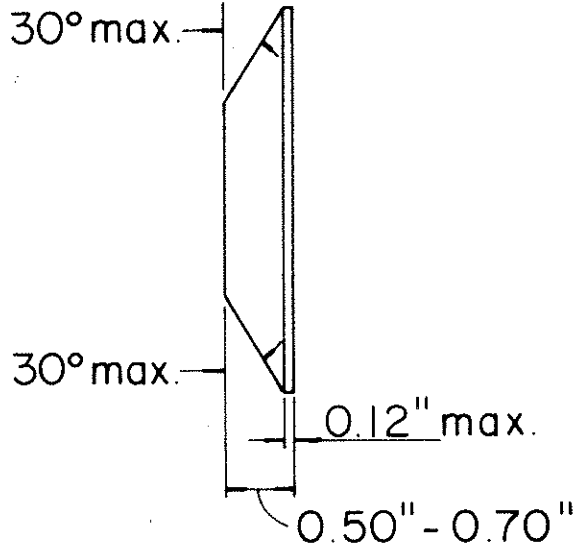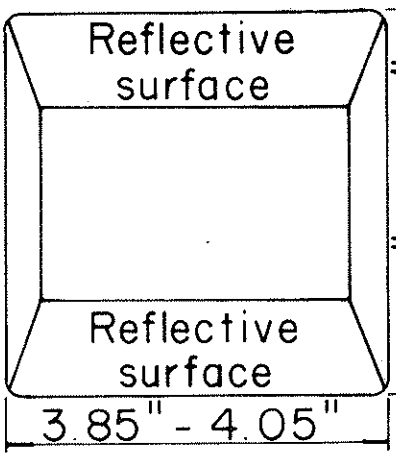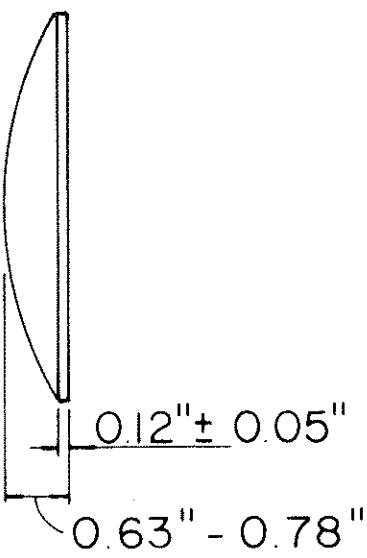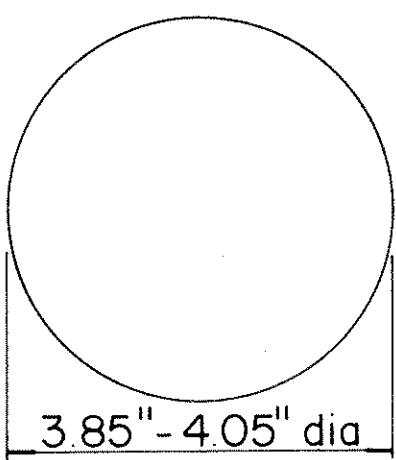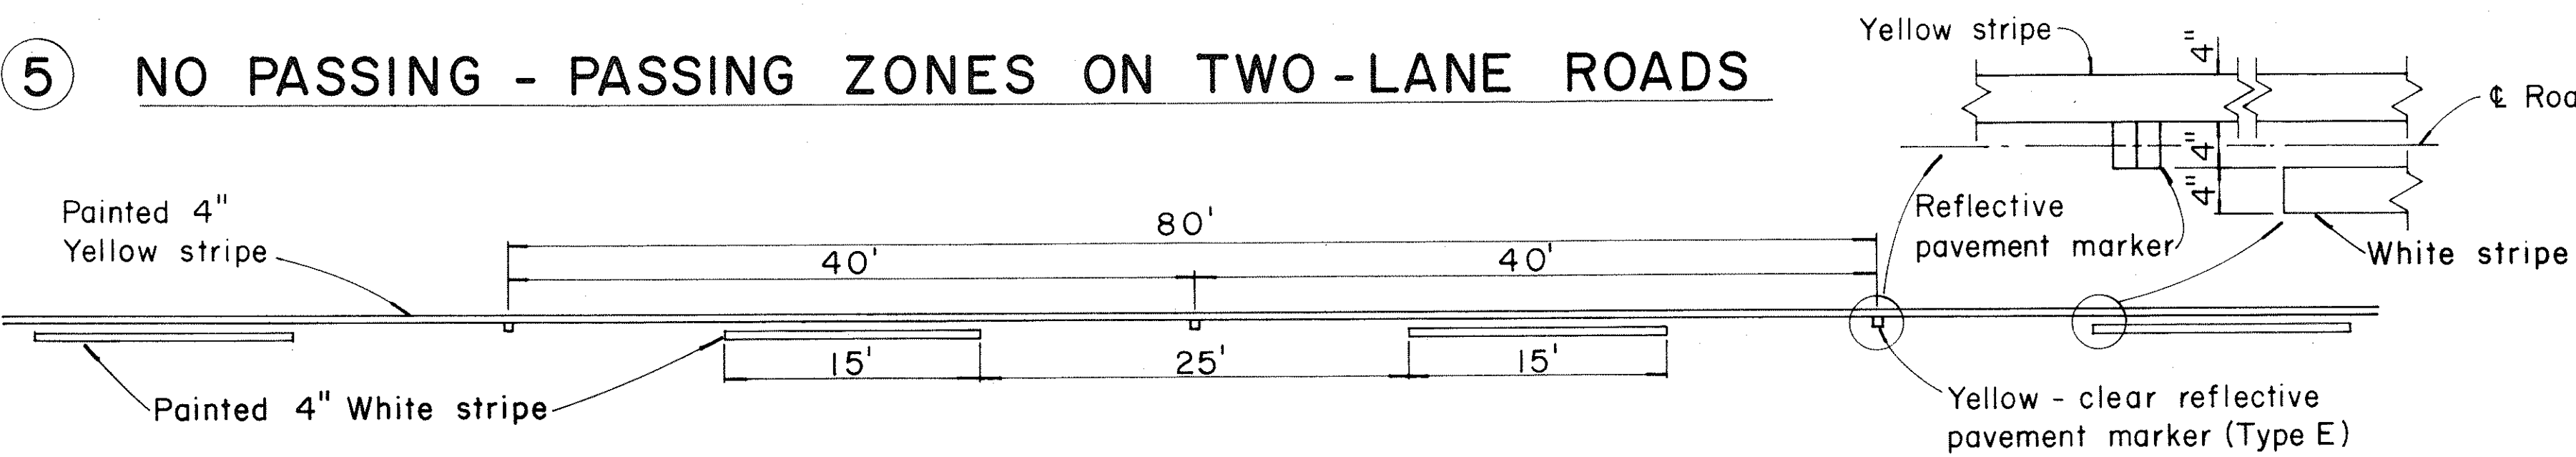

TYPE A

Non-reflective white marker

TYPE B





2-way clear reflective surface

TYPE J

Non-reflective yellow marker

TYPE D

2-way yellow reflective surface

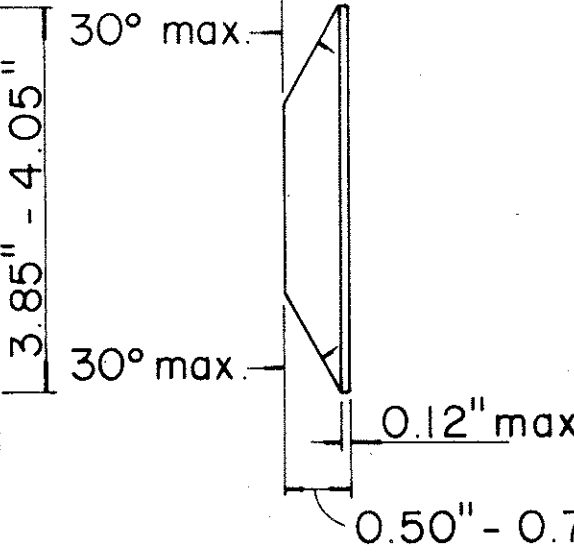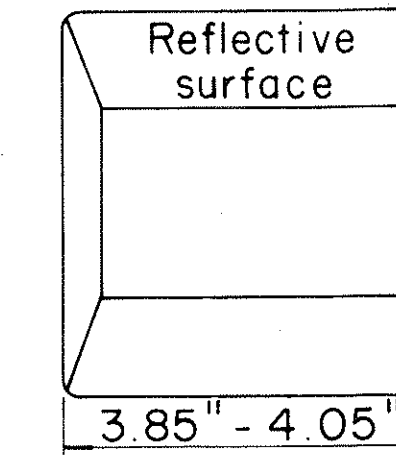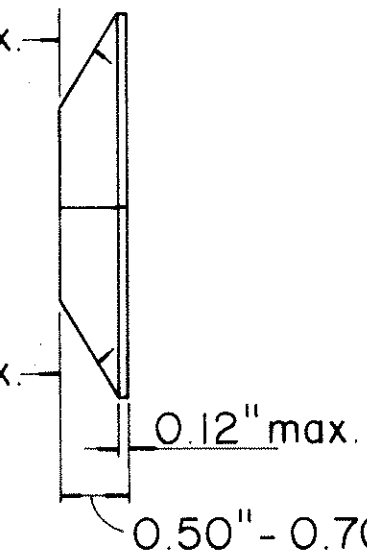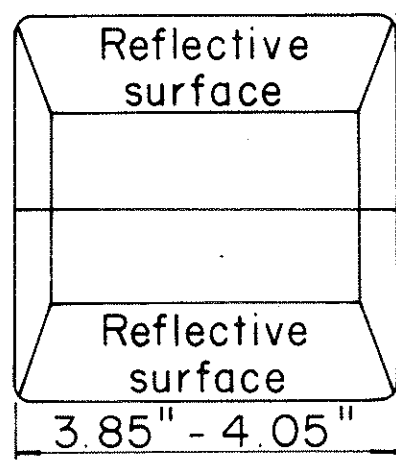

TYPE C

Red-clear reflective surface

TYPE H

One-way yellow reflective surface


TYPE E

Yellow-clear reflective surface

TYPE G

One-way clear reflective surface

6 MEDIAN NOSE DELINEATION

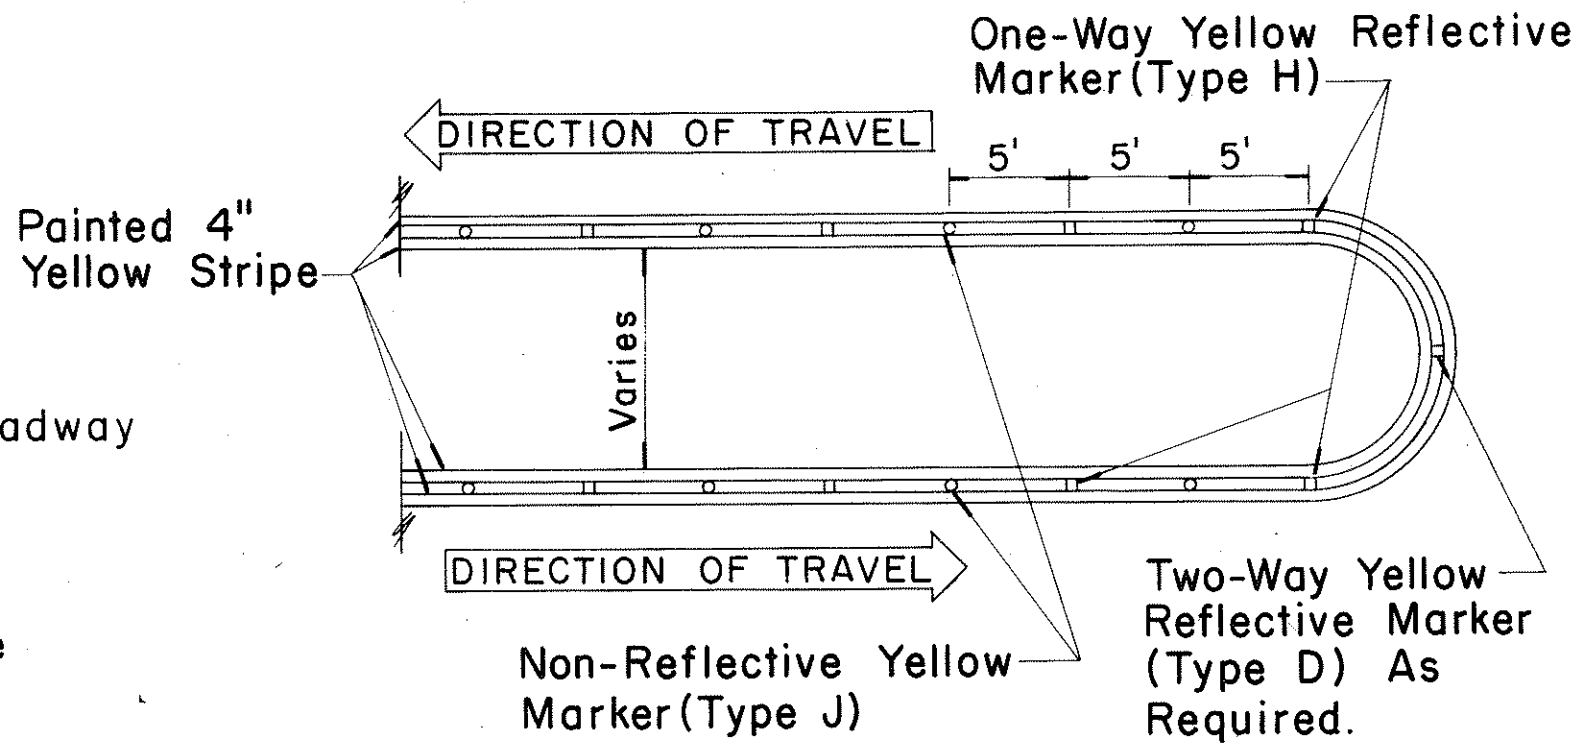

NOTE
Painted stripes to be done by State forces.

June 23, 1969
REVISED: Aug. 26, 1968

STATE OF HAWAII
DEPARTMENT OF TRANSPORTATION
HIGHWAYS DIVISION

STANDARD DETAILS
RAISED PAVEMENT MARKERS

Not to Scale
Sept., 1967

SHEET No. 1 OF 1 SHEETS

DATE	
DESIGNED BY	
TRACED BY	
NOTED BY	
CHECKED BY	
ORIGINAL PLAN	
NOTE BOOK	
QUANTITIES BY	
NO.	