

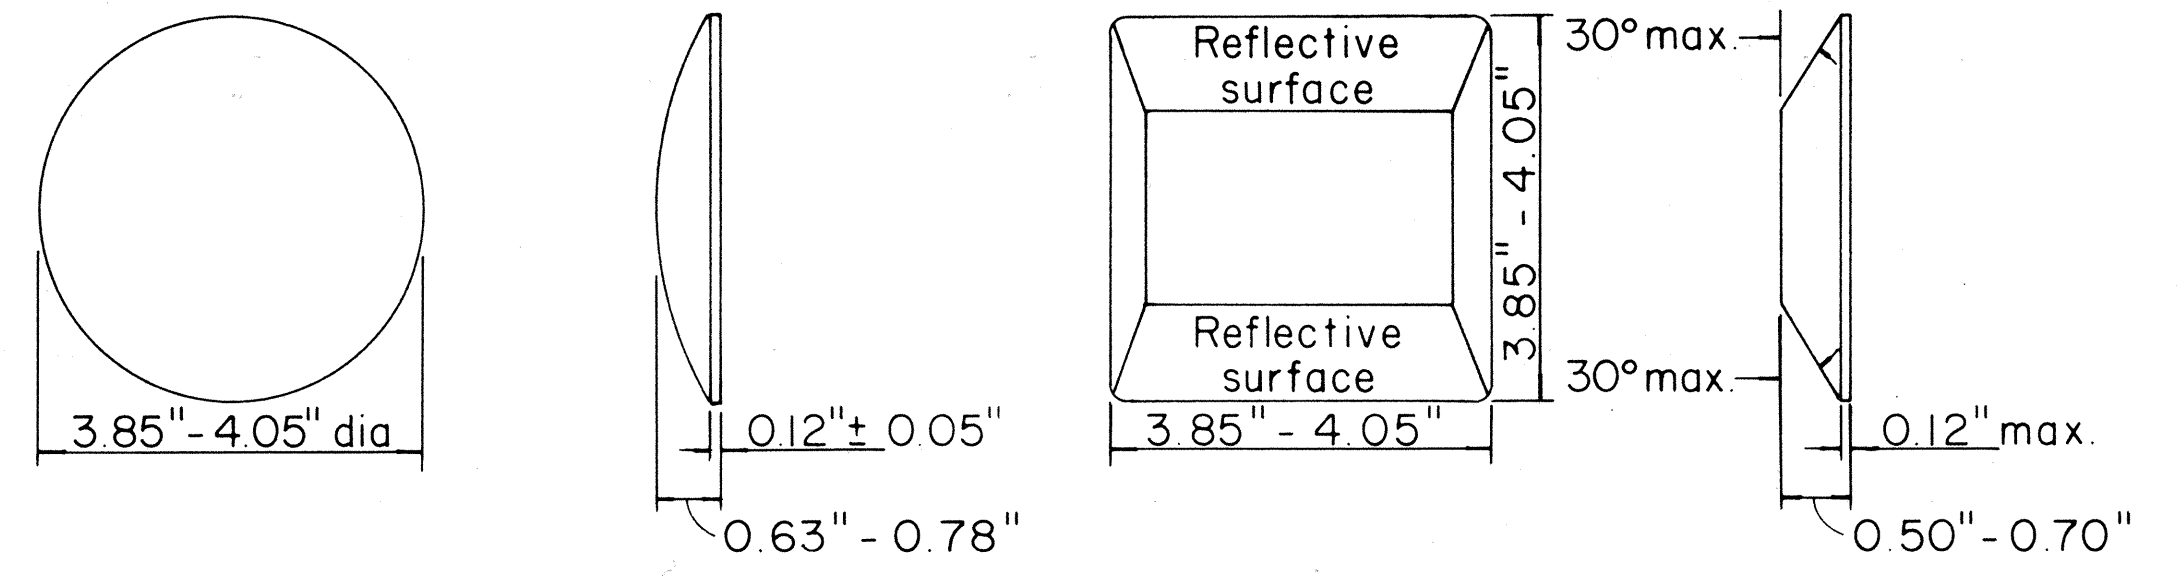


FED. ROAD DIST. NO.	STATE	PROJ. NO.	FISCAL YEAR	SHEET NO.	TOTAL SHEETS
HAWAII	HAW.	112-03-70	1970	4	4

1 CENTER LINES ON TWO - LANE RURAL ROADS AND CITY STREETS

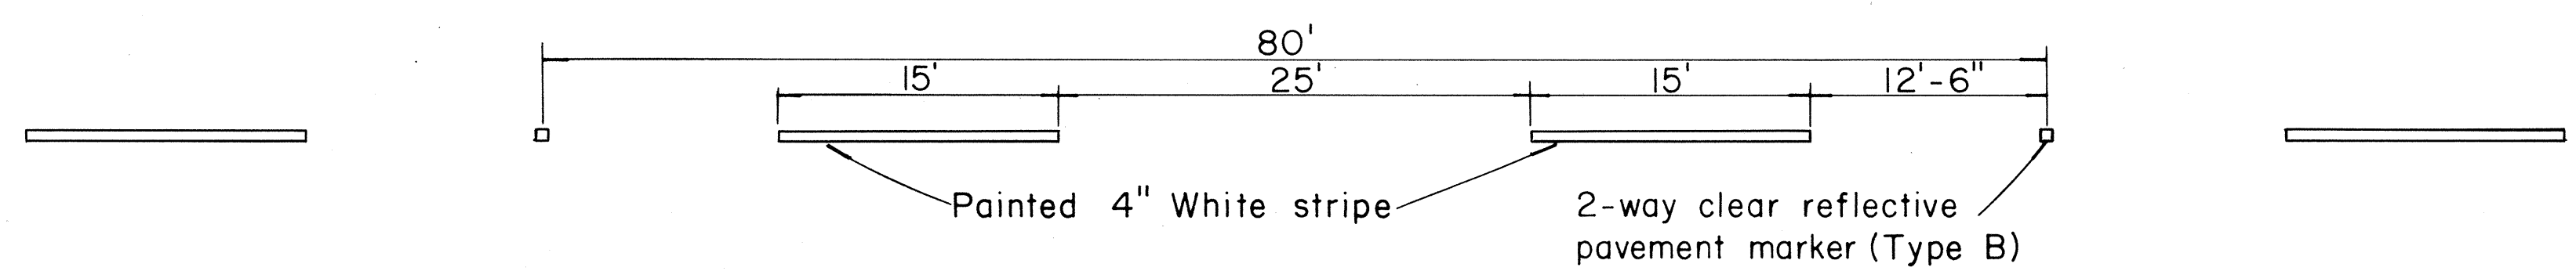

2 LANE LINES

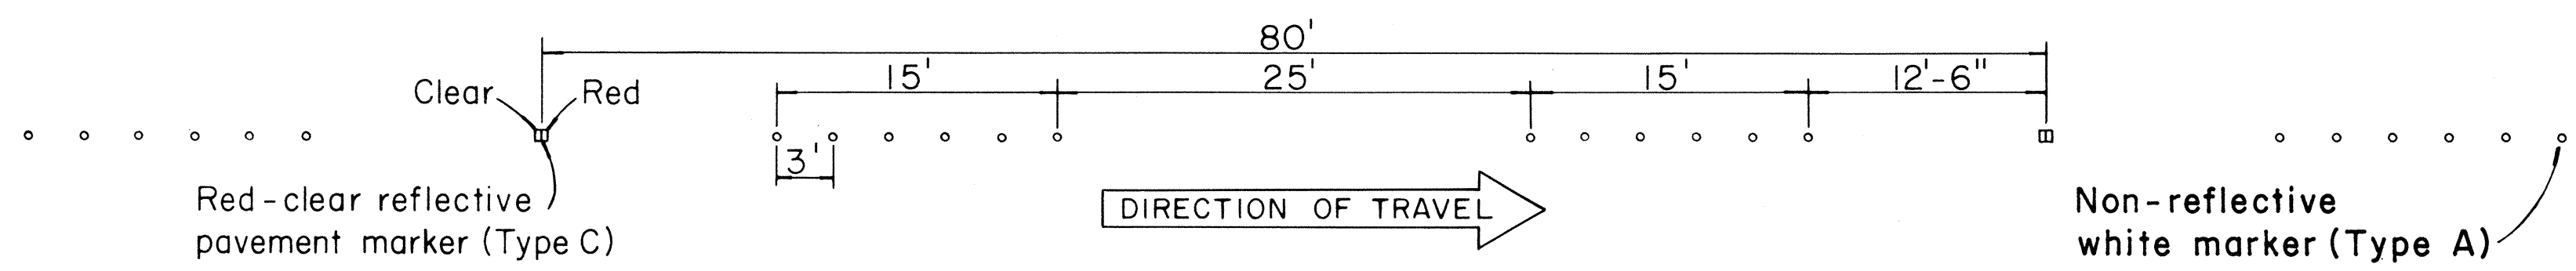



TYPE A
Non-reflective white marker

TYPE B
2-way clear reflective surface


TYPE J
Non-reflective yellow marker

TYPE D
2-way yellow reflective surface

3 CHANNELIZING LINES

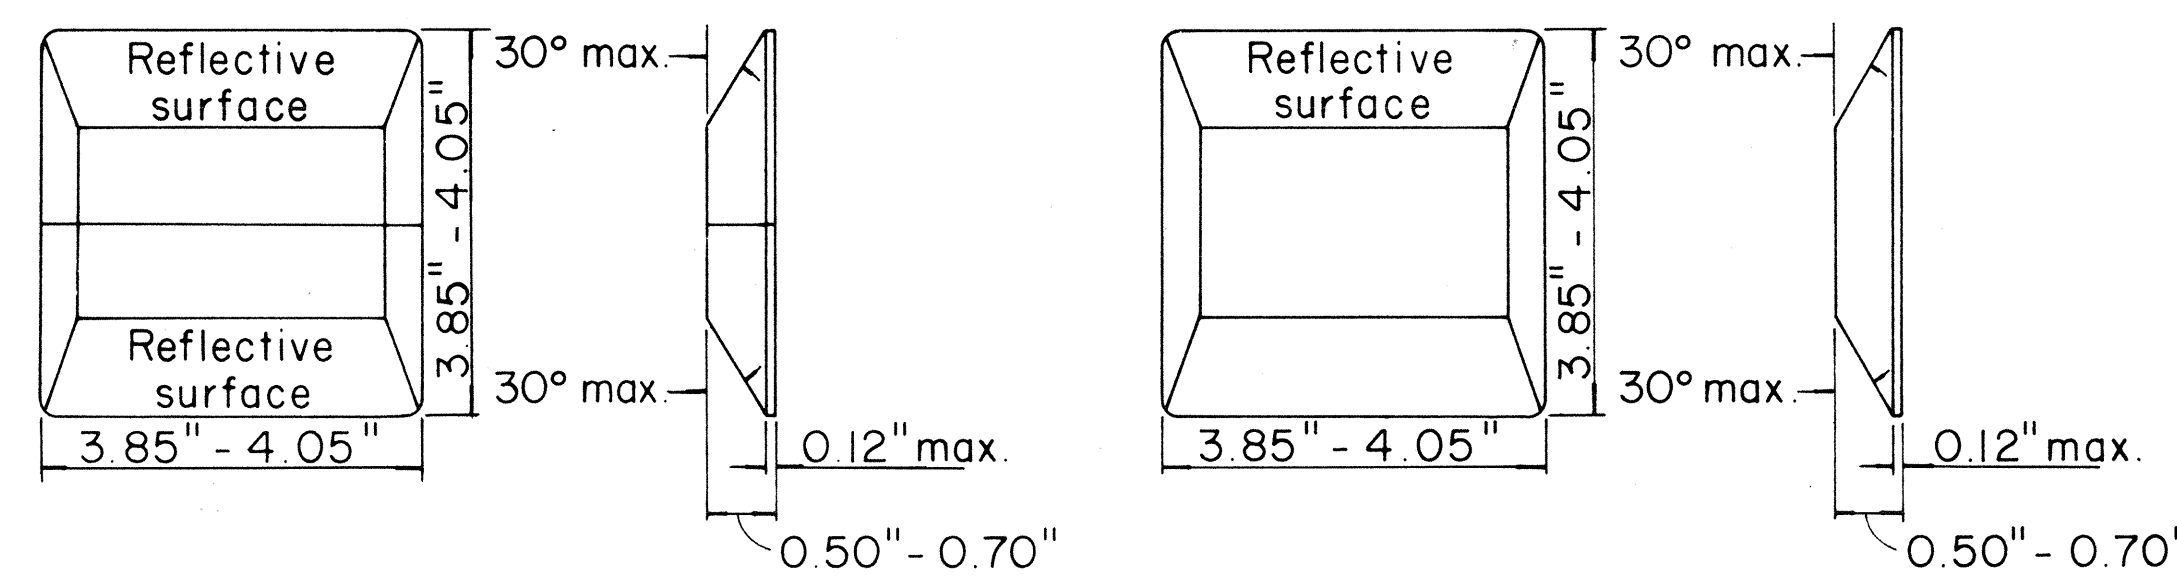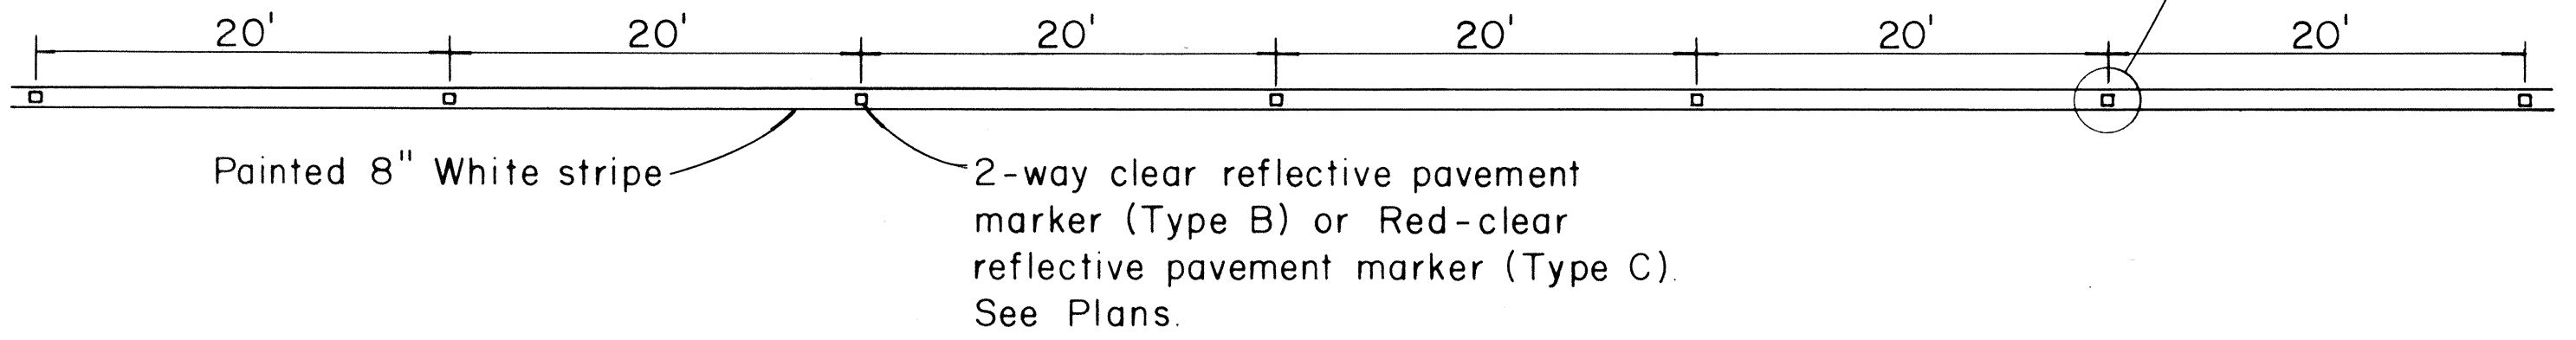

4 YELLOW DOUBLE CENTER LINES

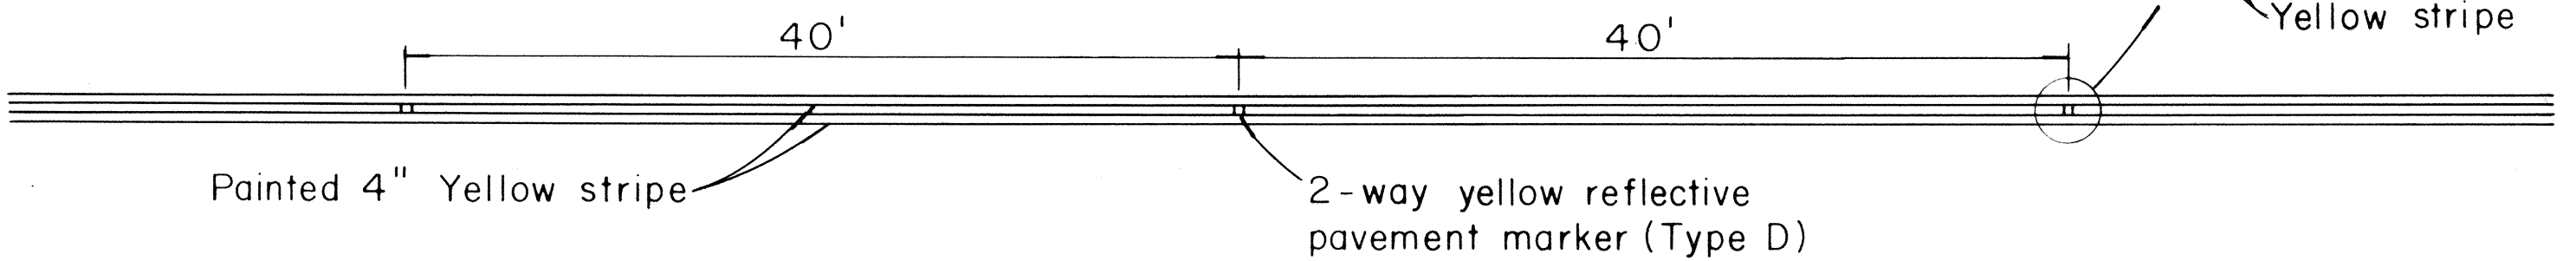


TYPE C
Red-clear reflective surface

TYPE E
Yellow-clear reflective surface


TYPE H
One-way yellow reflective surface

TYPE G
One-way clear reflective surface

5 NO PASSING - PASSING ZONES ON TWO-LANE ROADS

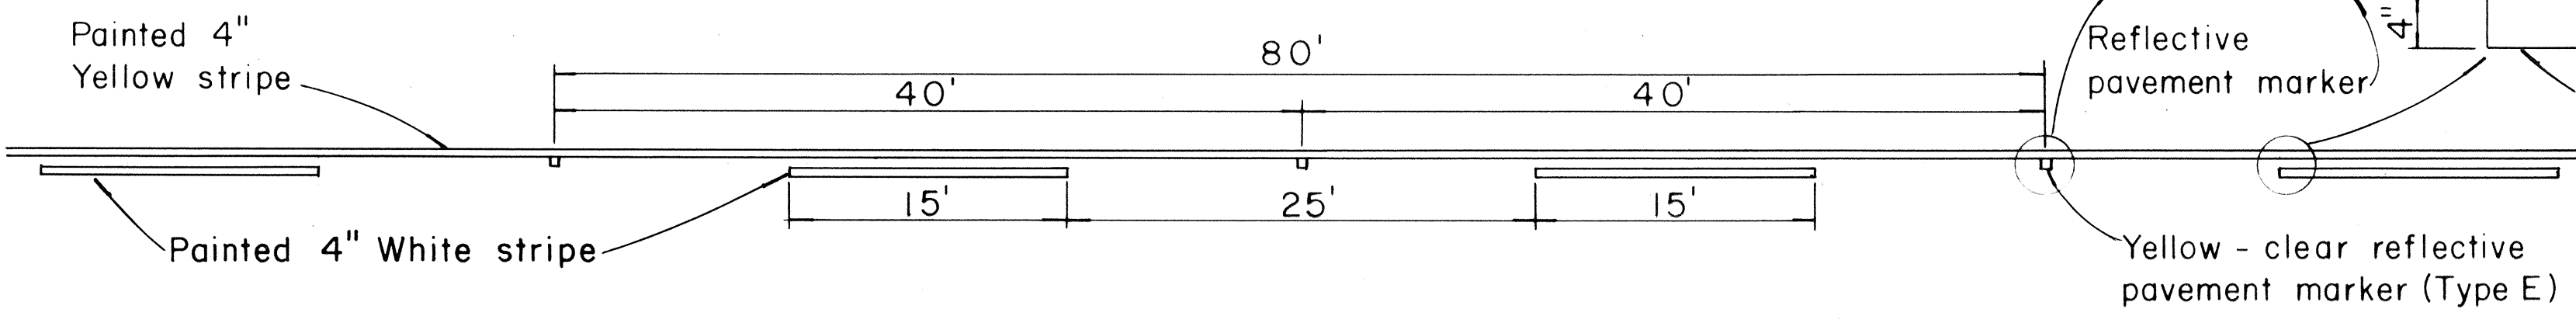

6 MEDIAN NOSE DELINEATION

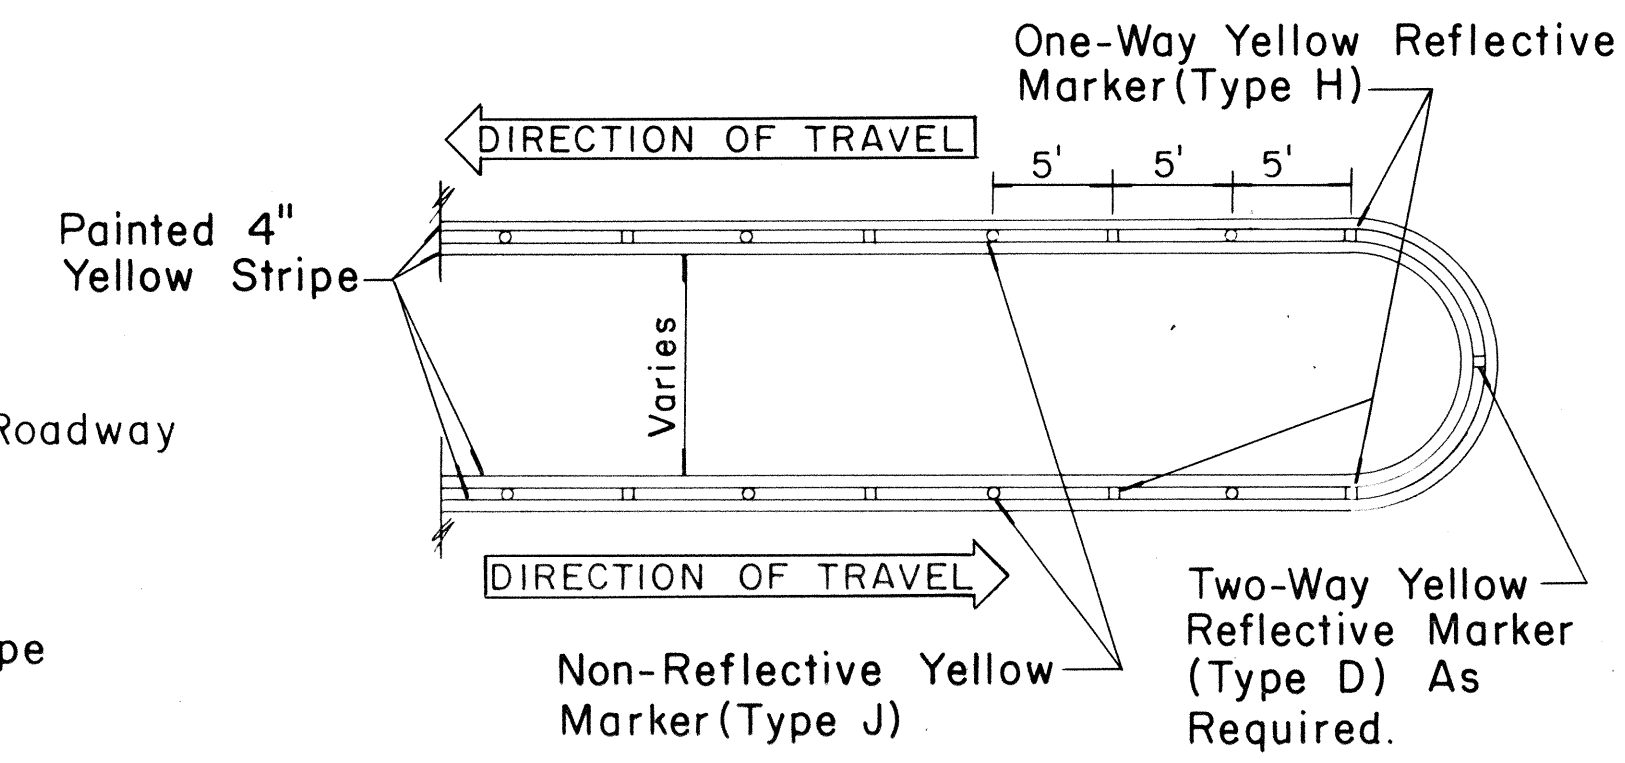

NOTE
Painted stripes to be done by State forces.

NO.	REVISION	APPROVED BY	DATE

STATE OF HAWAII
DEPARTMENT OF TRANSPORTATION
HIGHWAYS DIVISION

STANDARD DETAILS
RAISED PAVEMENT MARKERS

Not to Scale
Sept., 1967

SHEET No. 1 OF 1 SHEETS DT 300

DESIGNED BY	DATE
DRAWN BY	
CHECKED BY	
NOTED BY	
NO.	