


FED. ROAD DIST. NO.	STATE	PROJ. NO.	FISCAL YEAR	SHEET NO.	TOTAL SHEETS
HAWAII	HAW.	11B-03-70	1970	2	4

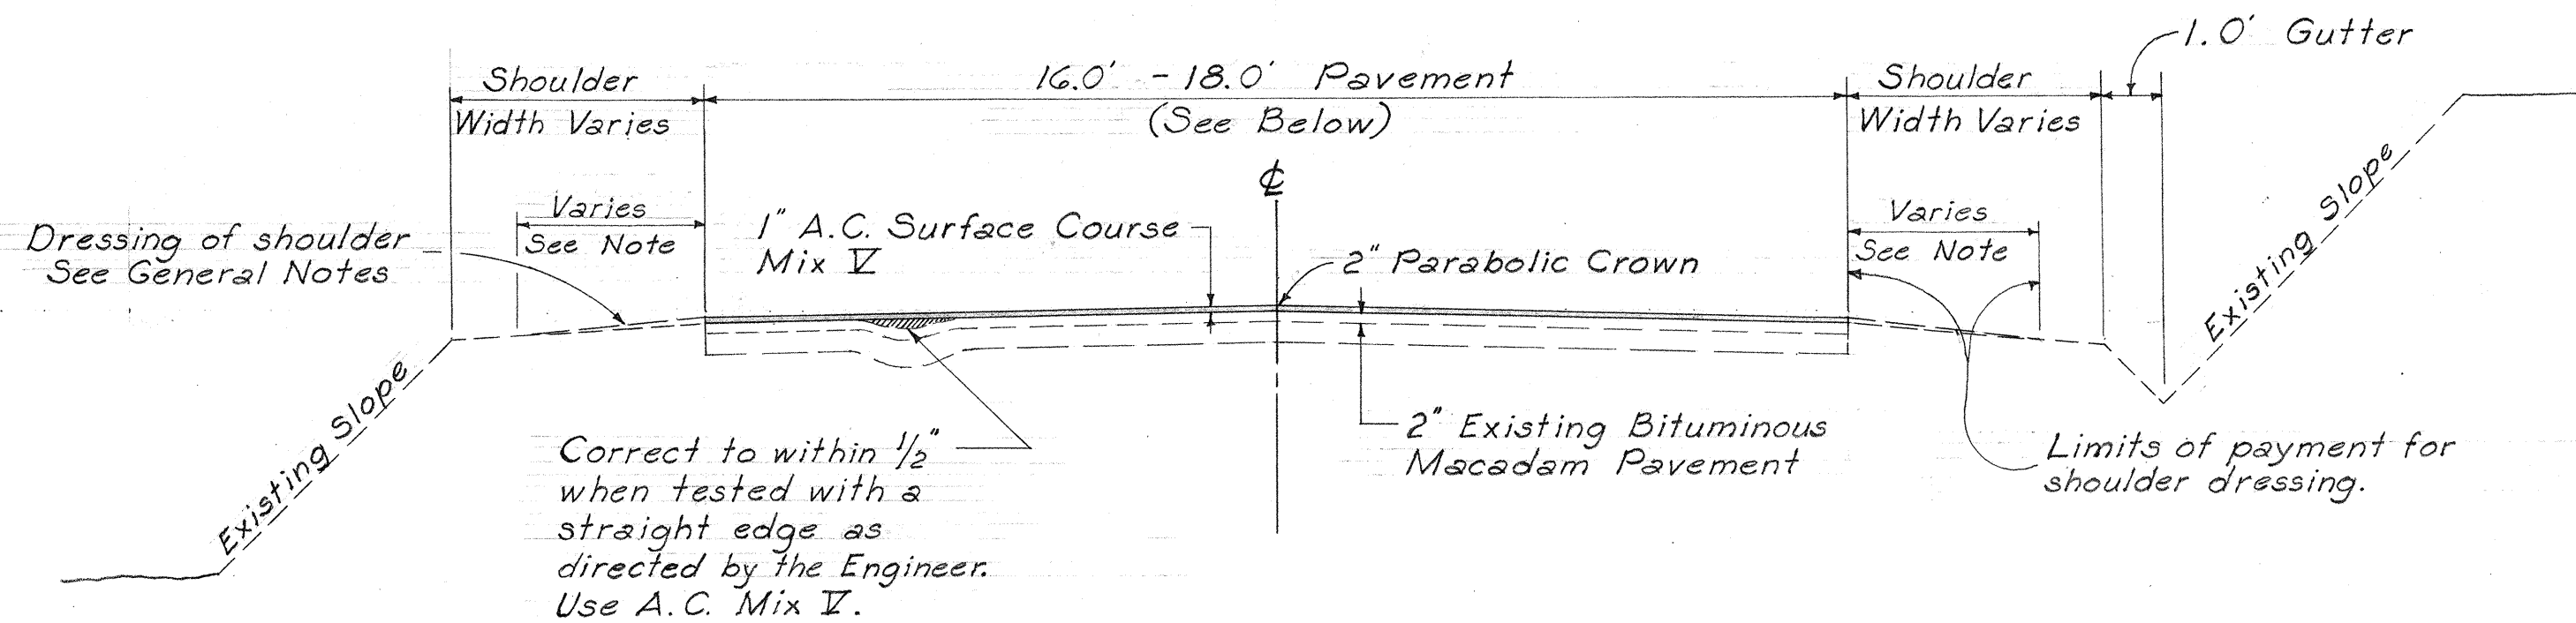


TYPICAL SECTION OF WORK TO BE DONE
Scale: 3/8" = 1'-0"

18.0' PAVEMENT
Proj. No. F.A.P. 8-D
Sta. 326+00 to Sta. 350+00


16.0' PAVEMENT
Proj. No. F.A.P. 8-D Proj. No. F.A.P. 8-C
Sta. 350+00 to Sta. 450+28.70 Sta. 450+28.70 to Sta. 483+28.70

GENERAL NOTES:

1. Brooming off will not be paid for separately but shall be considered included in the unit price of Asphaltic Concrete Pavement, Mix No. V.
2. Existing pavement shall be broomed off and shall receive a tack coat of 0.15 gals. per sq. yd. of Emulsified Asphalt before placing A. C. pavement.
3. Warning signs, lights, barricades and other protective facilities shall be provided in accordance with section 107.14 of the Standard Specifications 1967.
4. Dress shoulders with Select Material for a width of 3 feet max. or as ordered by the Engineer. Dressed surface shall receive an application of Medium Curing Liquid Asphalt, MC-30, at the rate of 0.35 gals per sq. yd.
5. Entire width of shoulder shall be graded.
6. Use series "D" letters for construction sign.
7. Pavement markers shall be installed from Sta. 66+36.10 to Sta. 94+36.10 only.

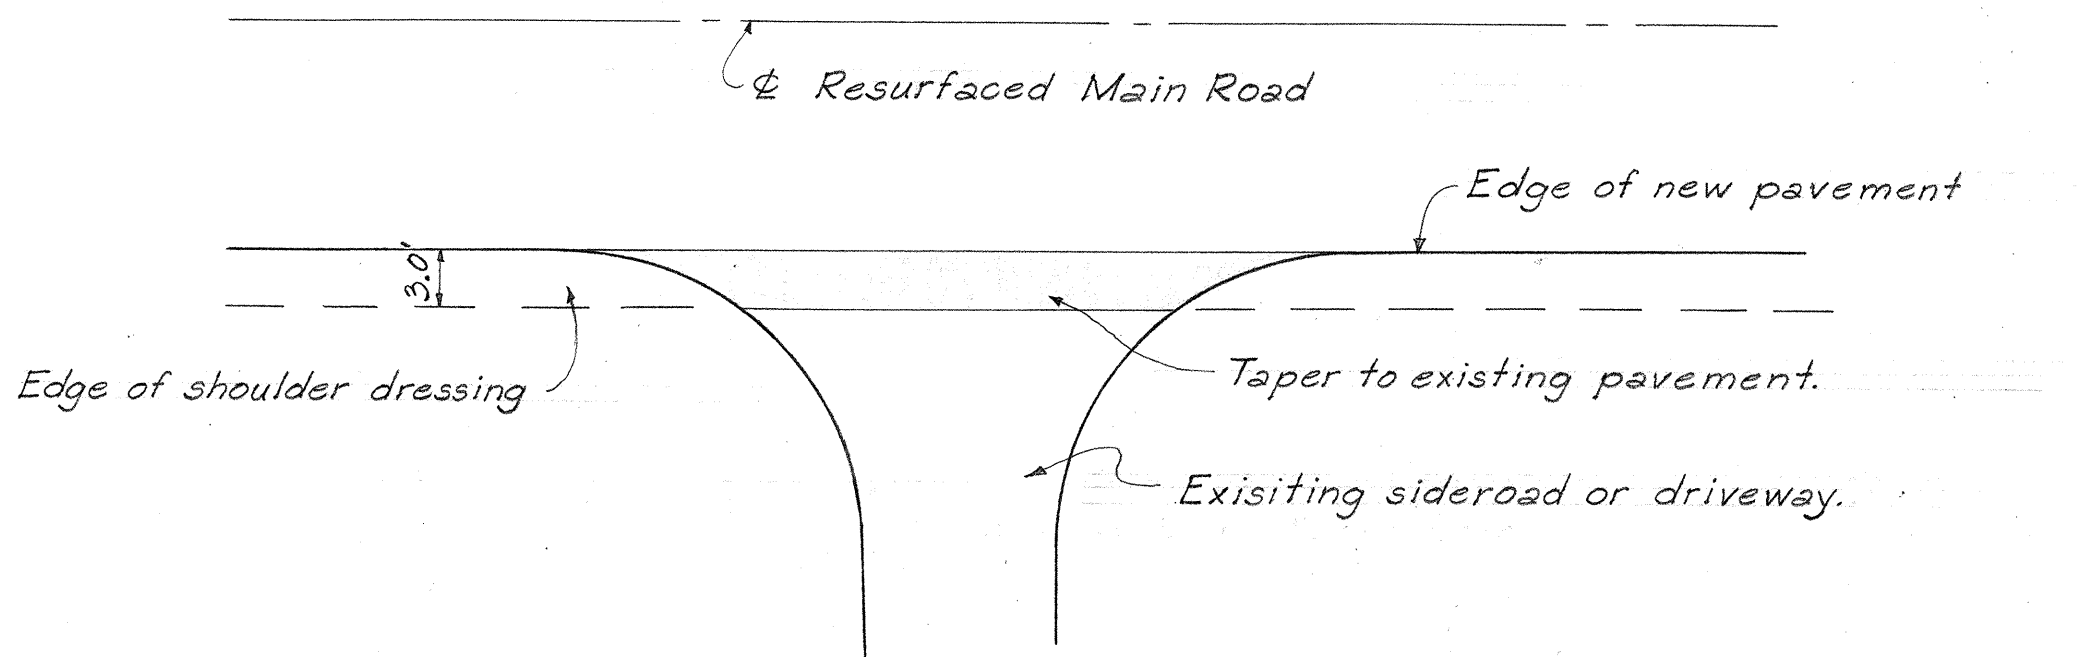

TYPICAL SIDEROAD & DRIVEWAY CONNECTION
Not to Scale

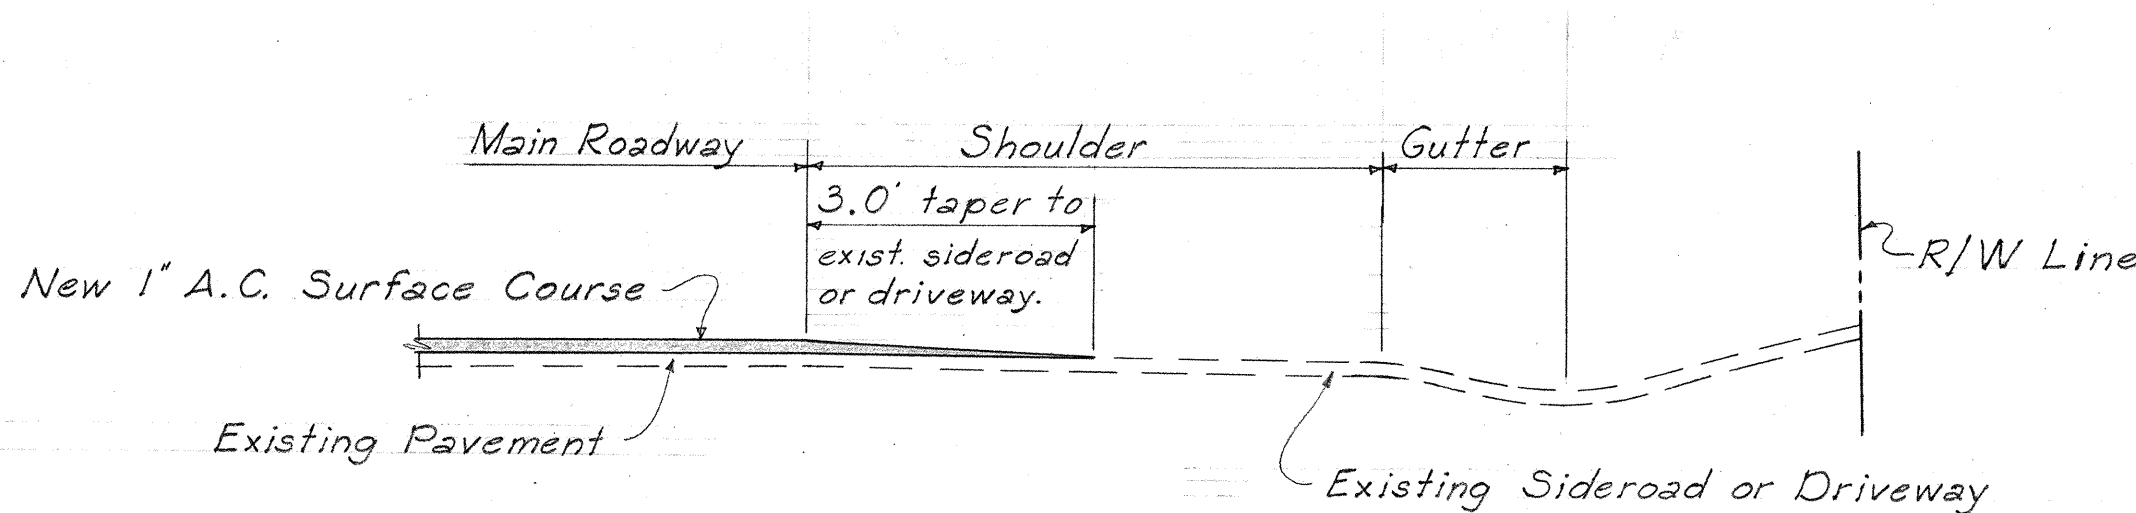

TYPICAL SECTION ~ SIDEROAD & DRIVEWAY CONNECTION
Not to Scale

DATE	_____
SURVEY PLOTTED BY	_____
DRAWN BY	_____
DESIGNED BY	_____
NOTED BY	_____
CHECKED BY	_____
NO.	_____

STATE OF HAWAII
DEPARTMENT OF TRANSPORTATION
HIGHWAYS DIVISION

TYPICAL SECTIONS

PROJECT NO. 11B-03-70
HAWAII BELT ROAD
SOUTH KONA, HAWAII
Scale: As shown Date: JAN. 1970
SHEET No. 1 OF 1 SHEETS