

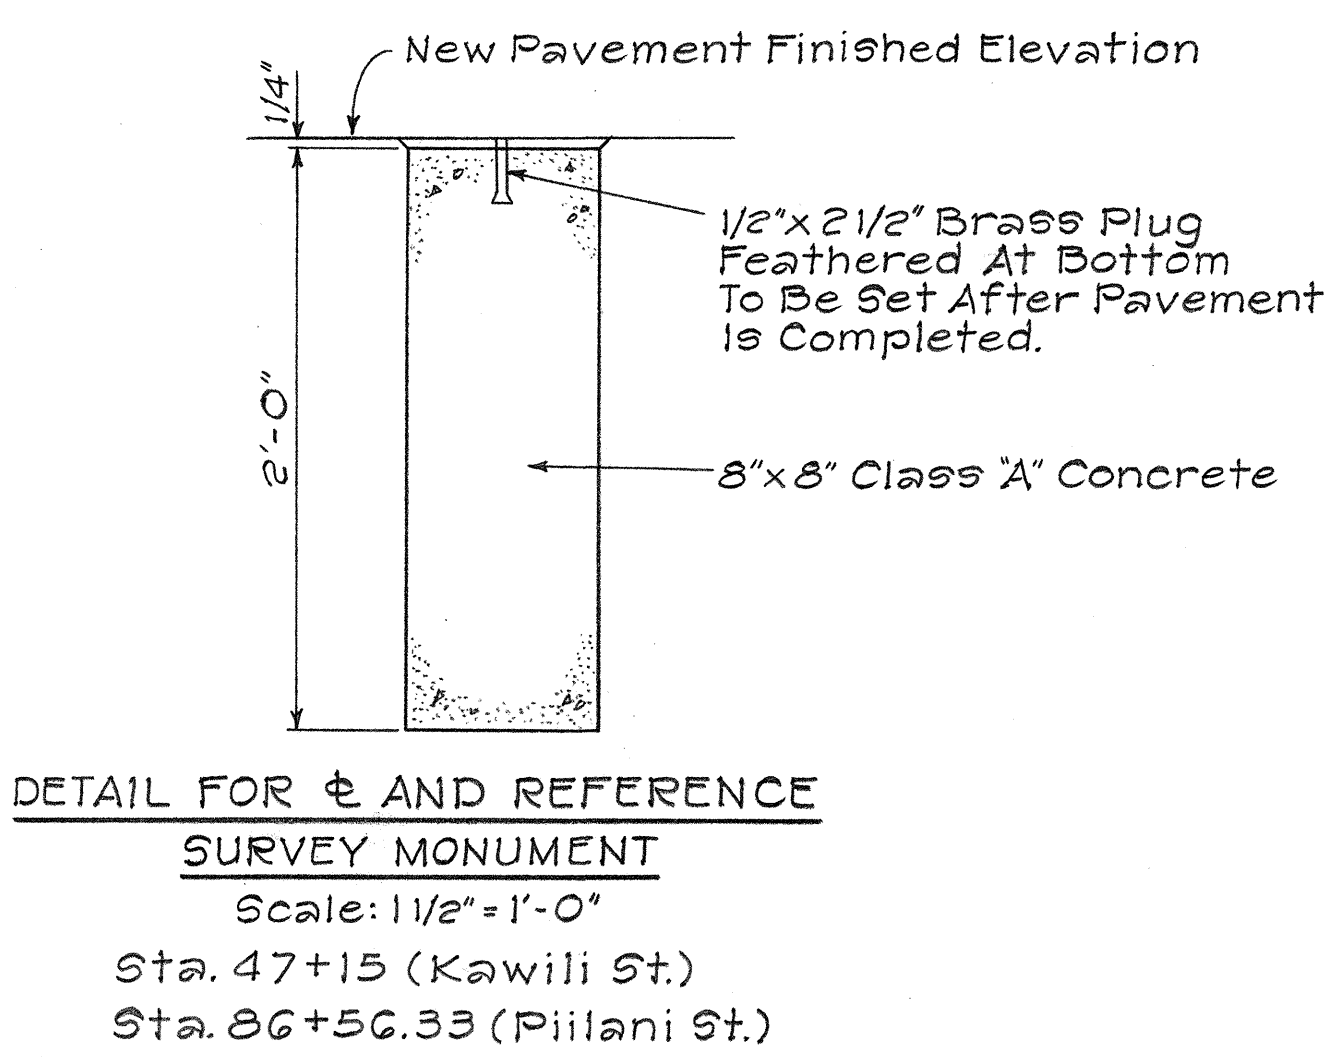
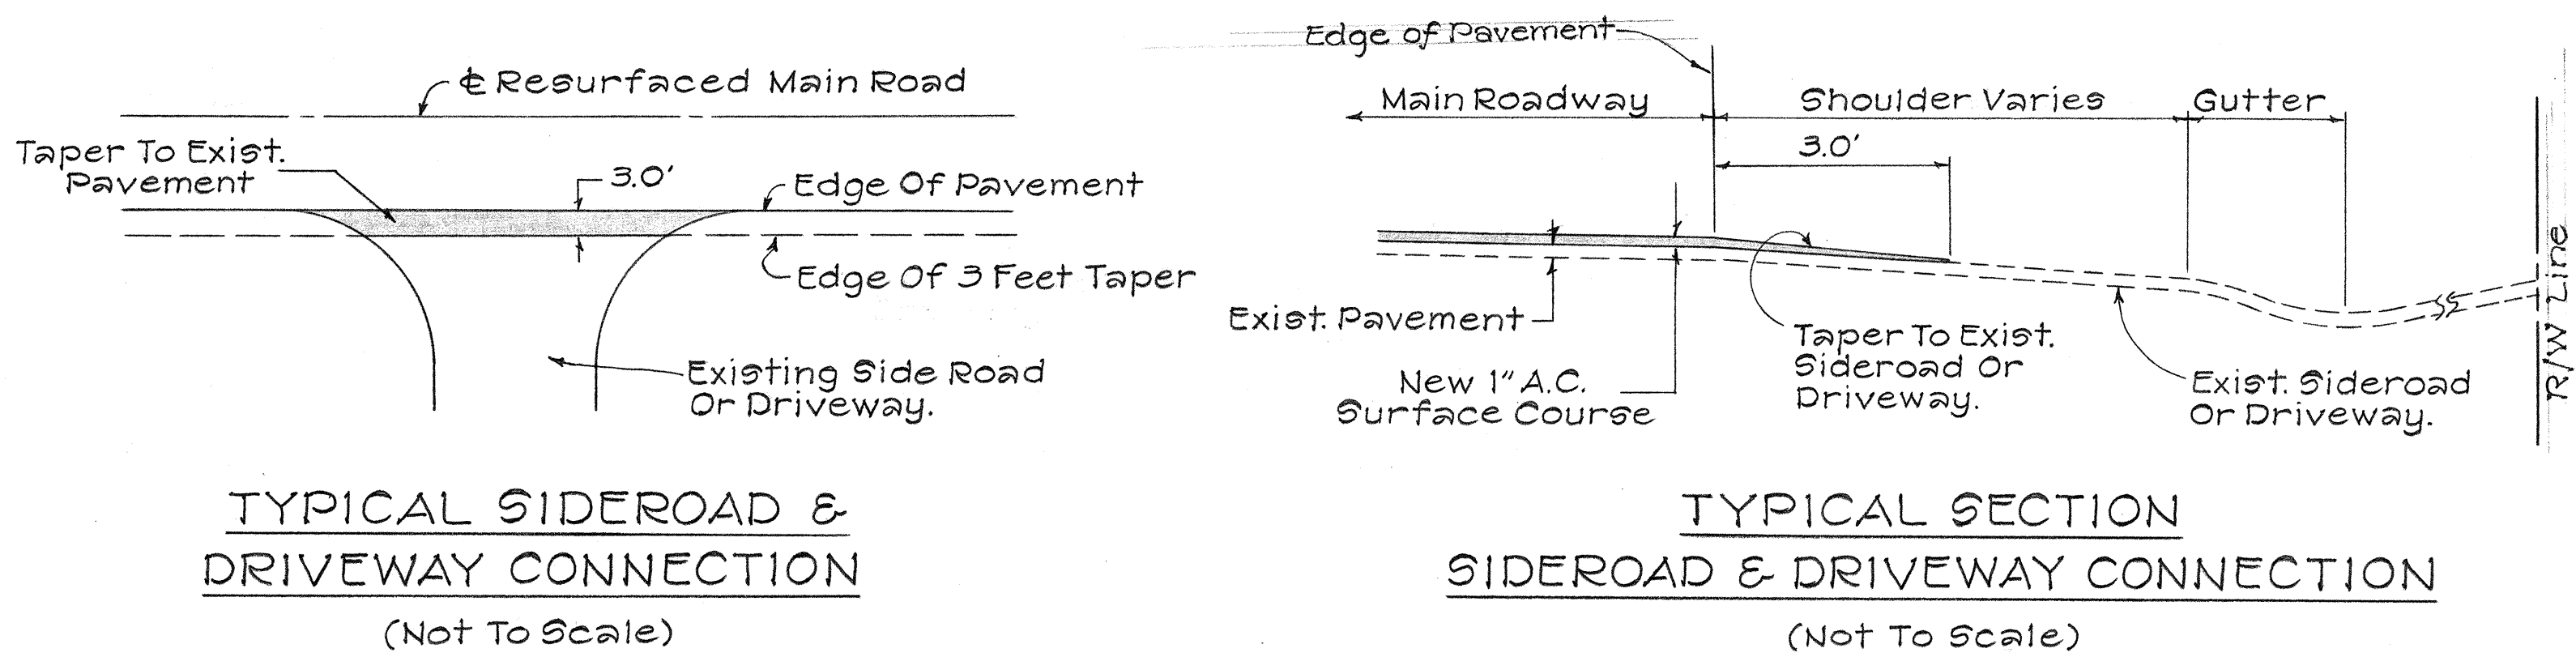
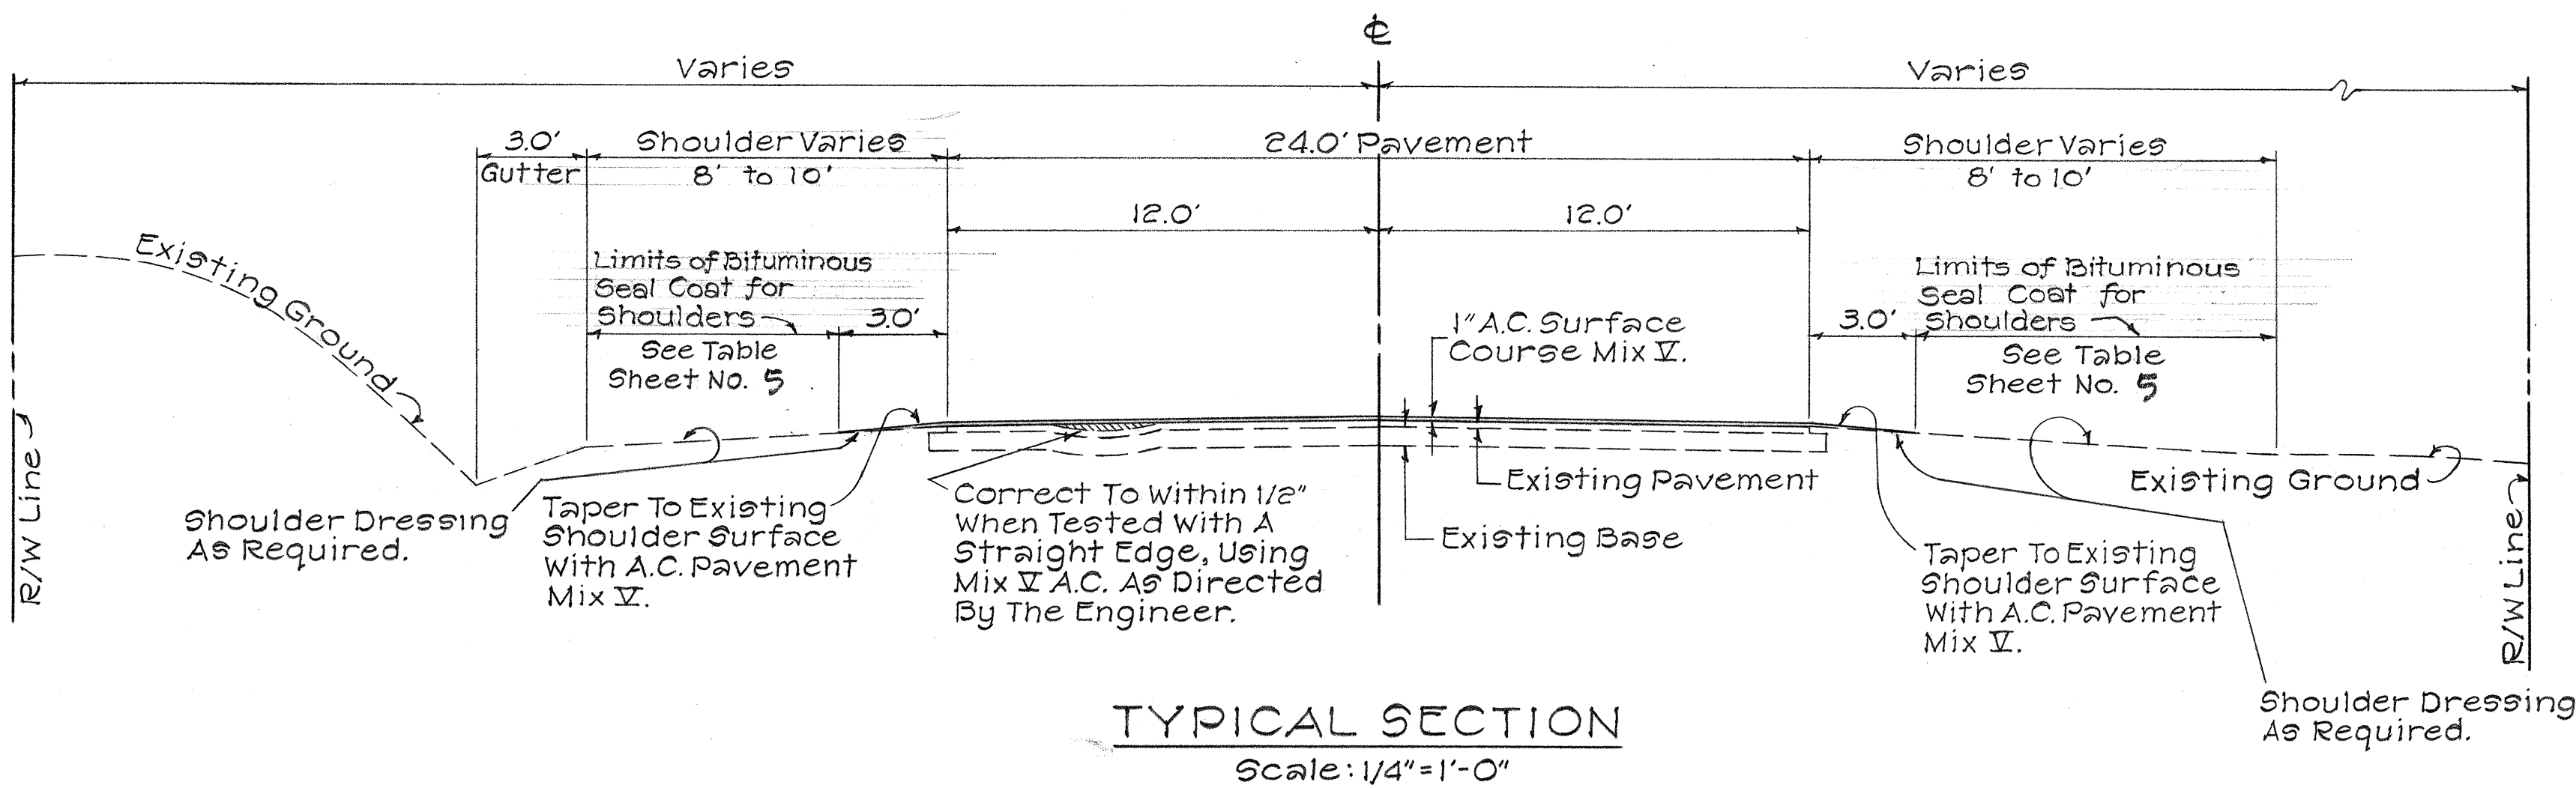
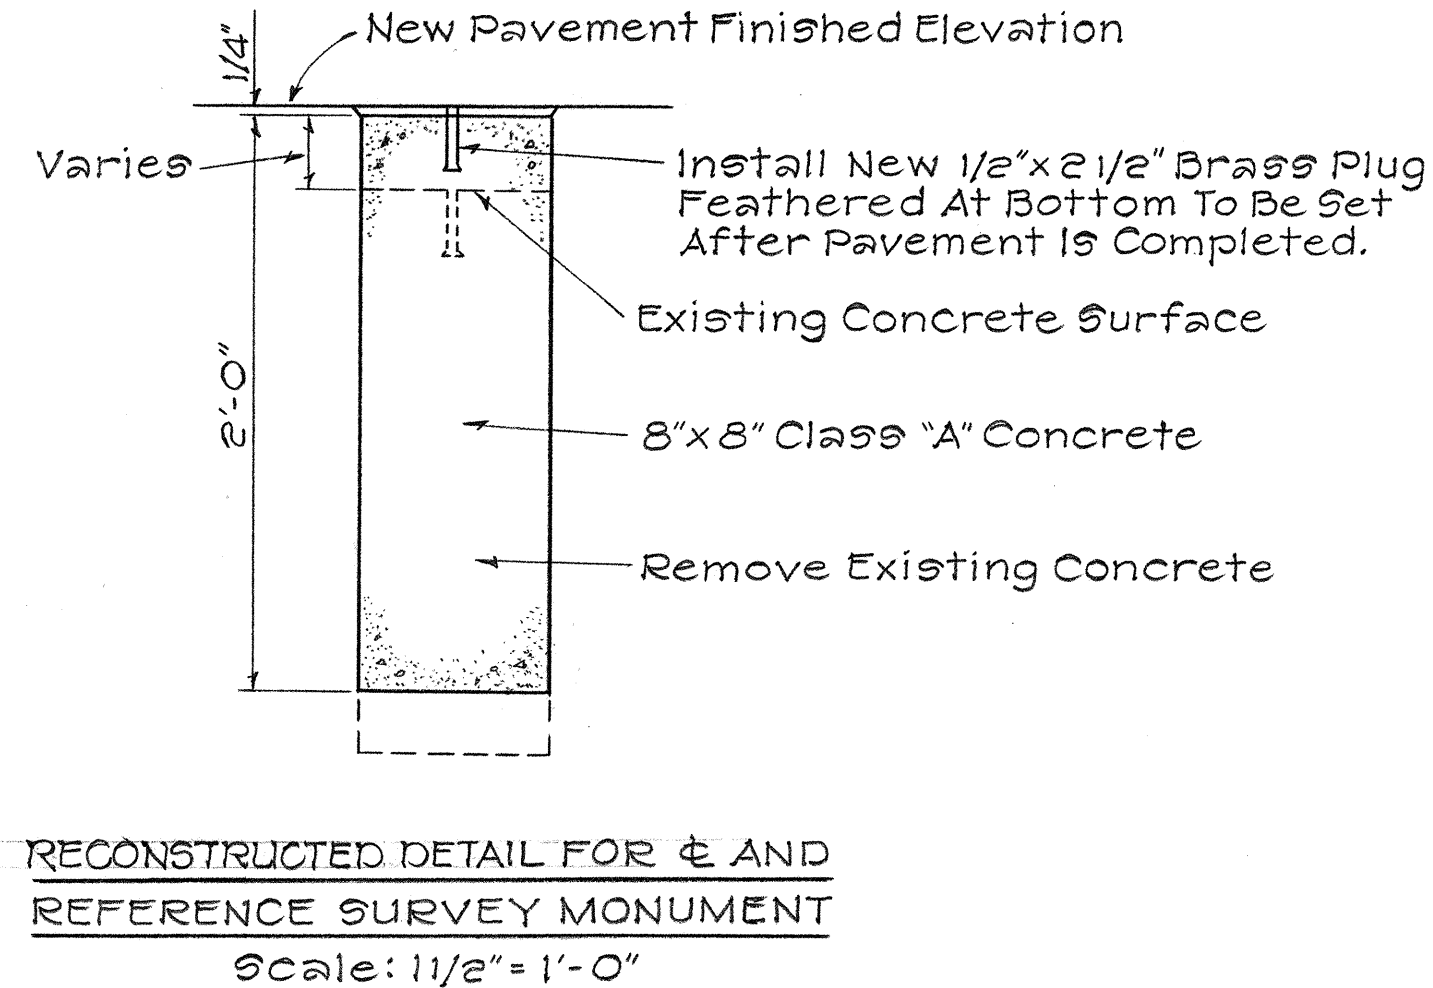


FED. ROAD DIST. NO.	STATE	PROJ. NO.	FISCAL YEAR	SHEET NO.	TOTAL SHEETS
HAWAII	HAW.	11P-01-71	1971	2	12

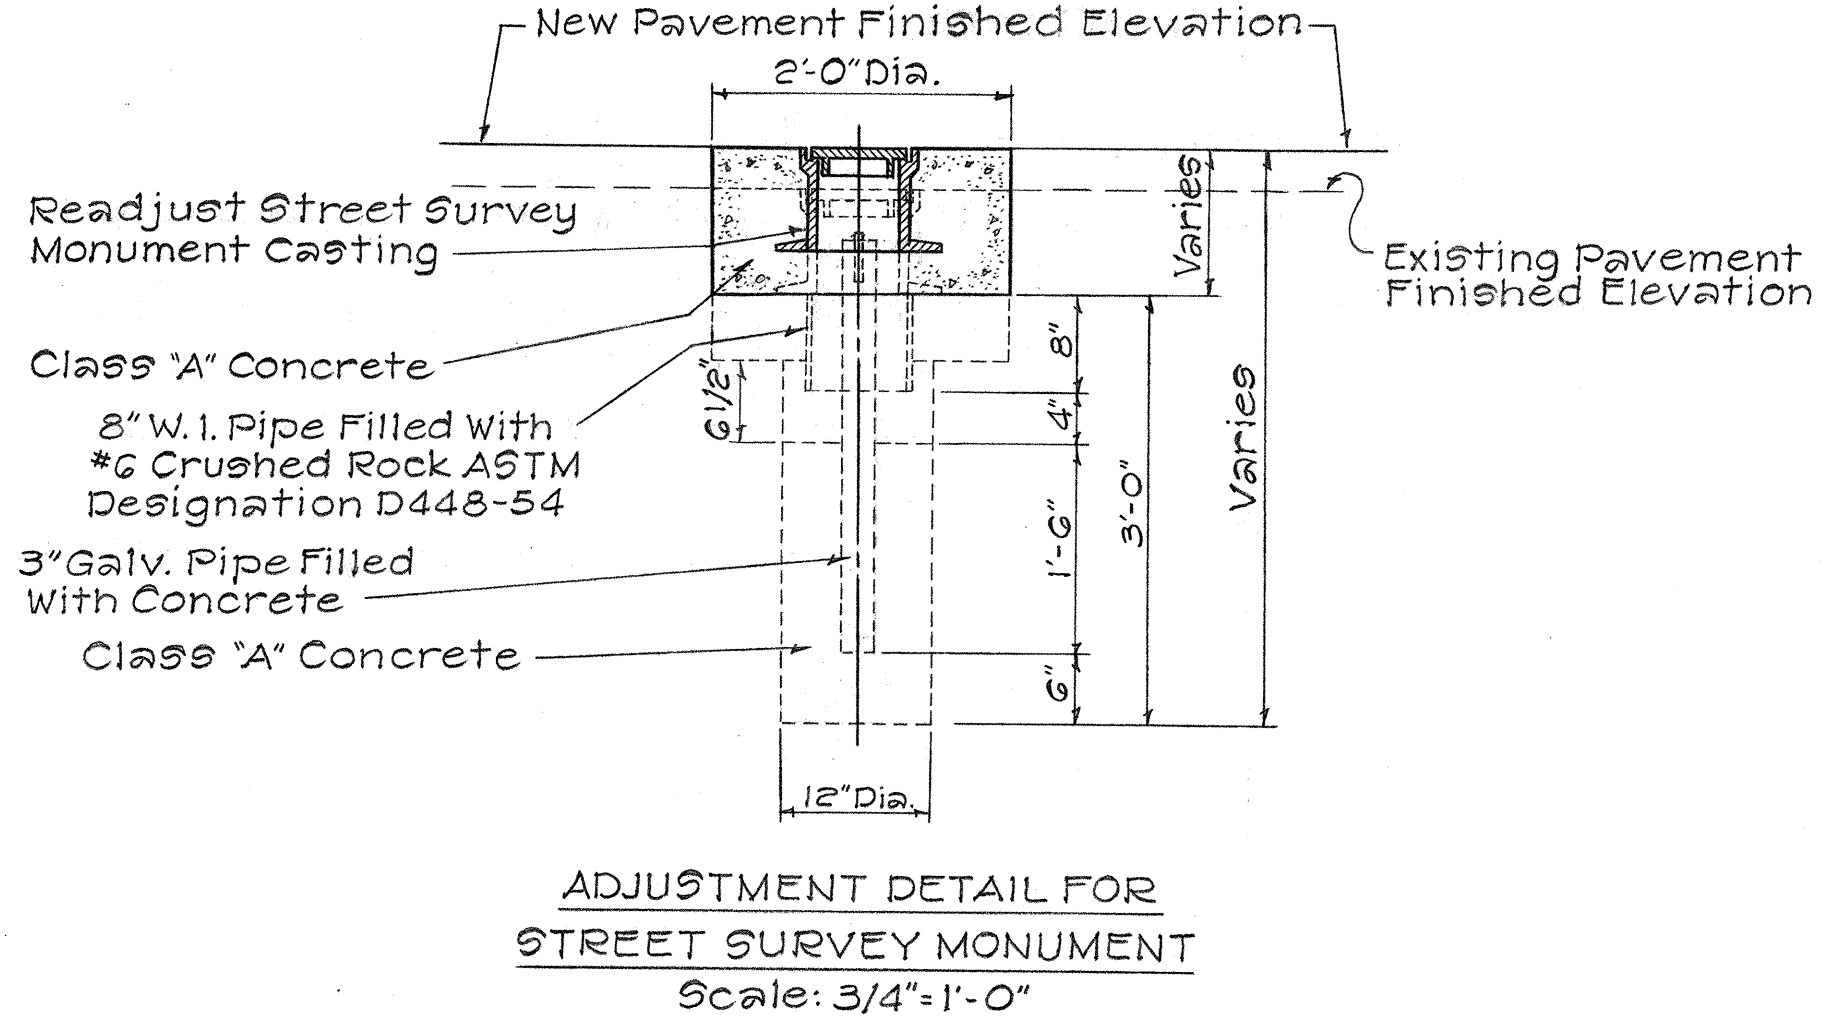

- GENERAL NOTES**
- Existing pavement surface variable. Surface indicated here is not intended to represent any specific location.
 - Centerline and edge of pavement striping to be done by others.

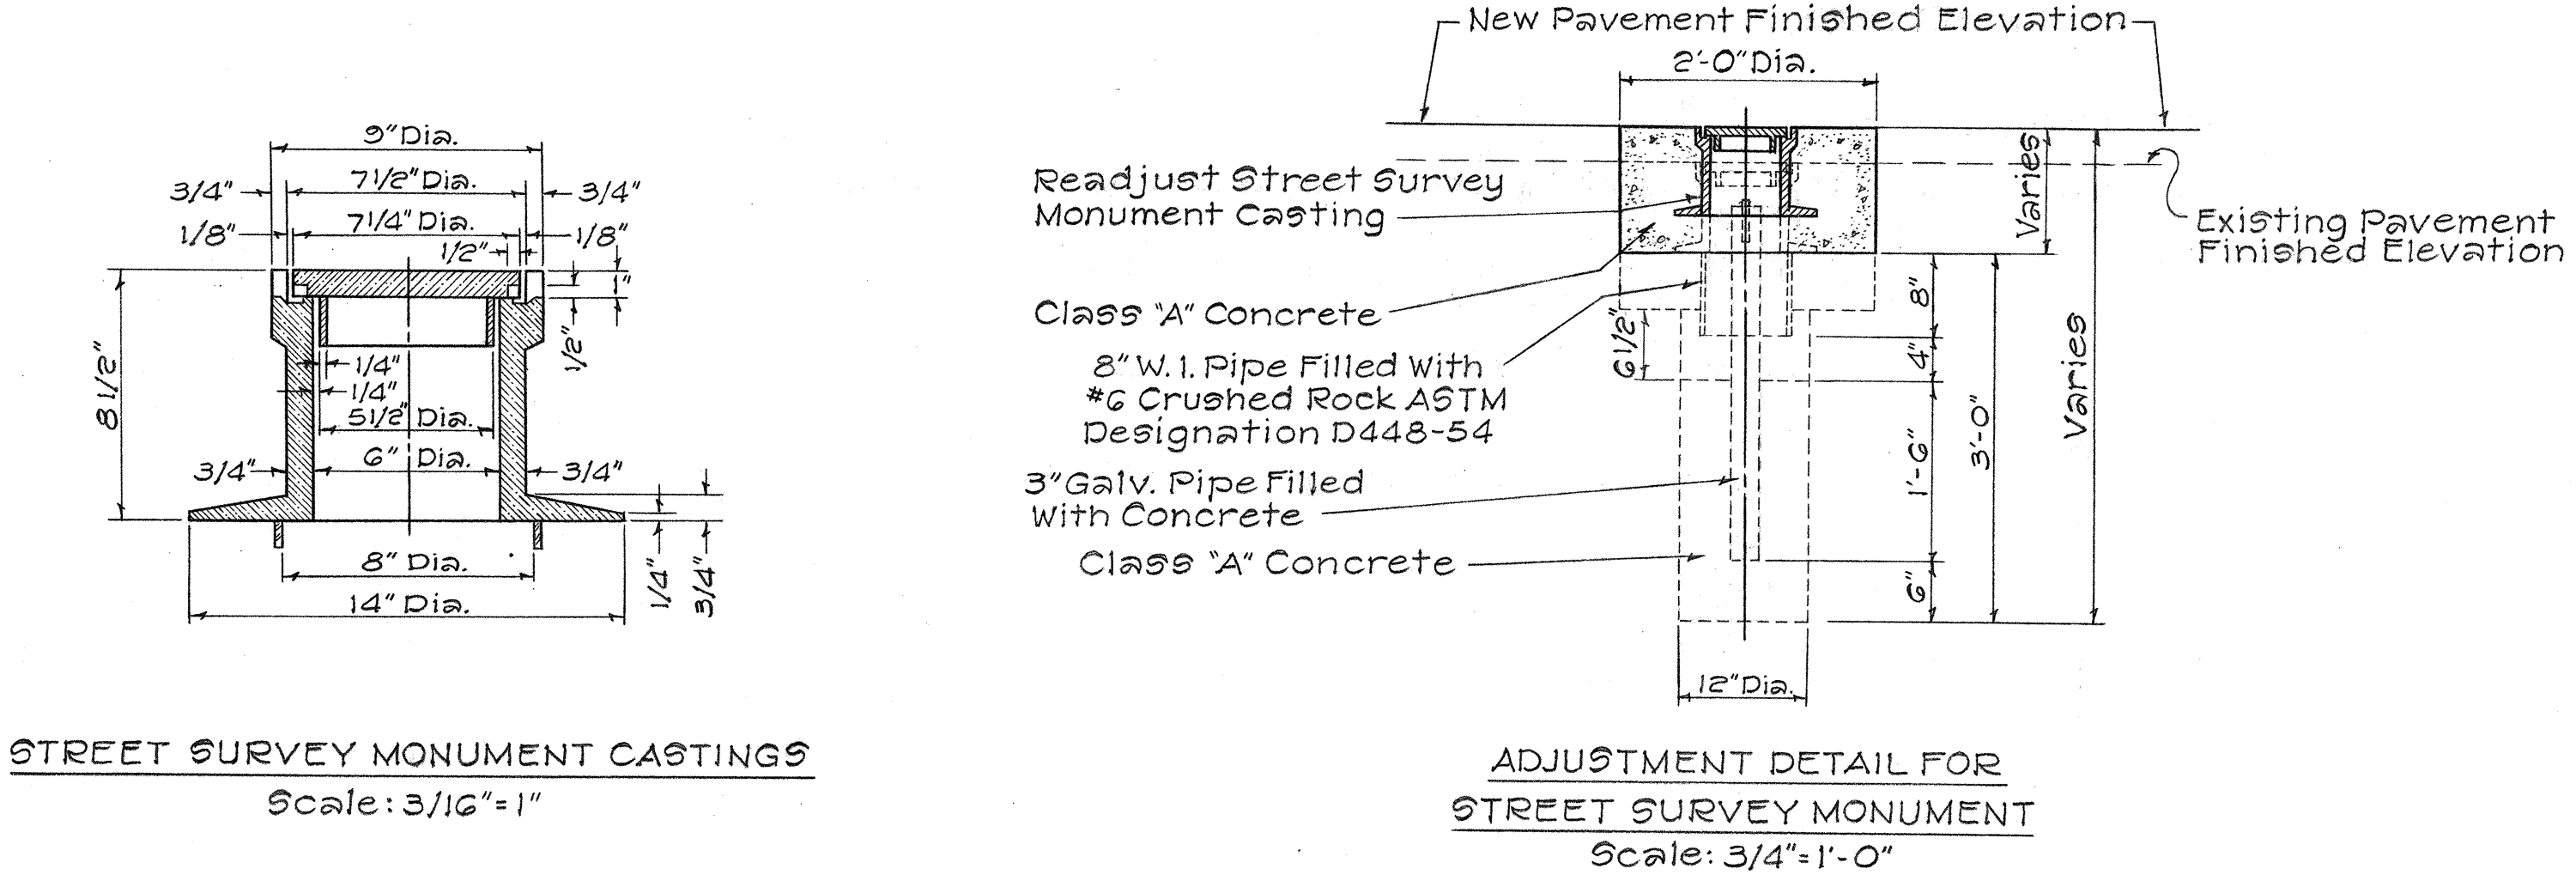

STATE OF HAWAII
DEPARTMENT OF TRANSPORTATION
HIGHWAYS DIVISION

TYPICAL SECTION

PROJECT No. 11P-01-71
MAKALIKA ST. TO KAMEHAMEHA AVE.
DISTRICT OF SOUTH HILO
ISLAND OF HAWAII

Scale: As Shown Date: Oct. 1971

SHEET No. 1 OF 1 SHEETS

SURVEY PLOTTED BY	DATE
DRAWN BY	
DESIGNED BY	
NOTED BY	
CHECKED BY	
ORIGINAL PLAN	
NOTE BOOK	
No.	