

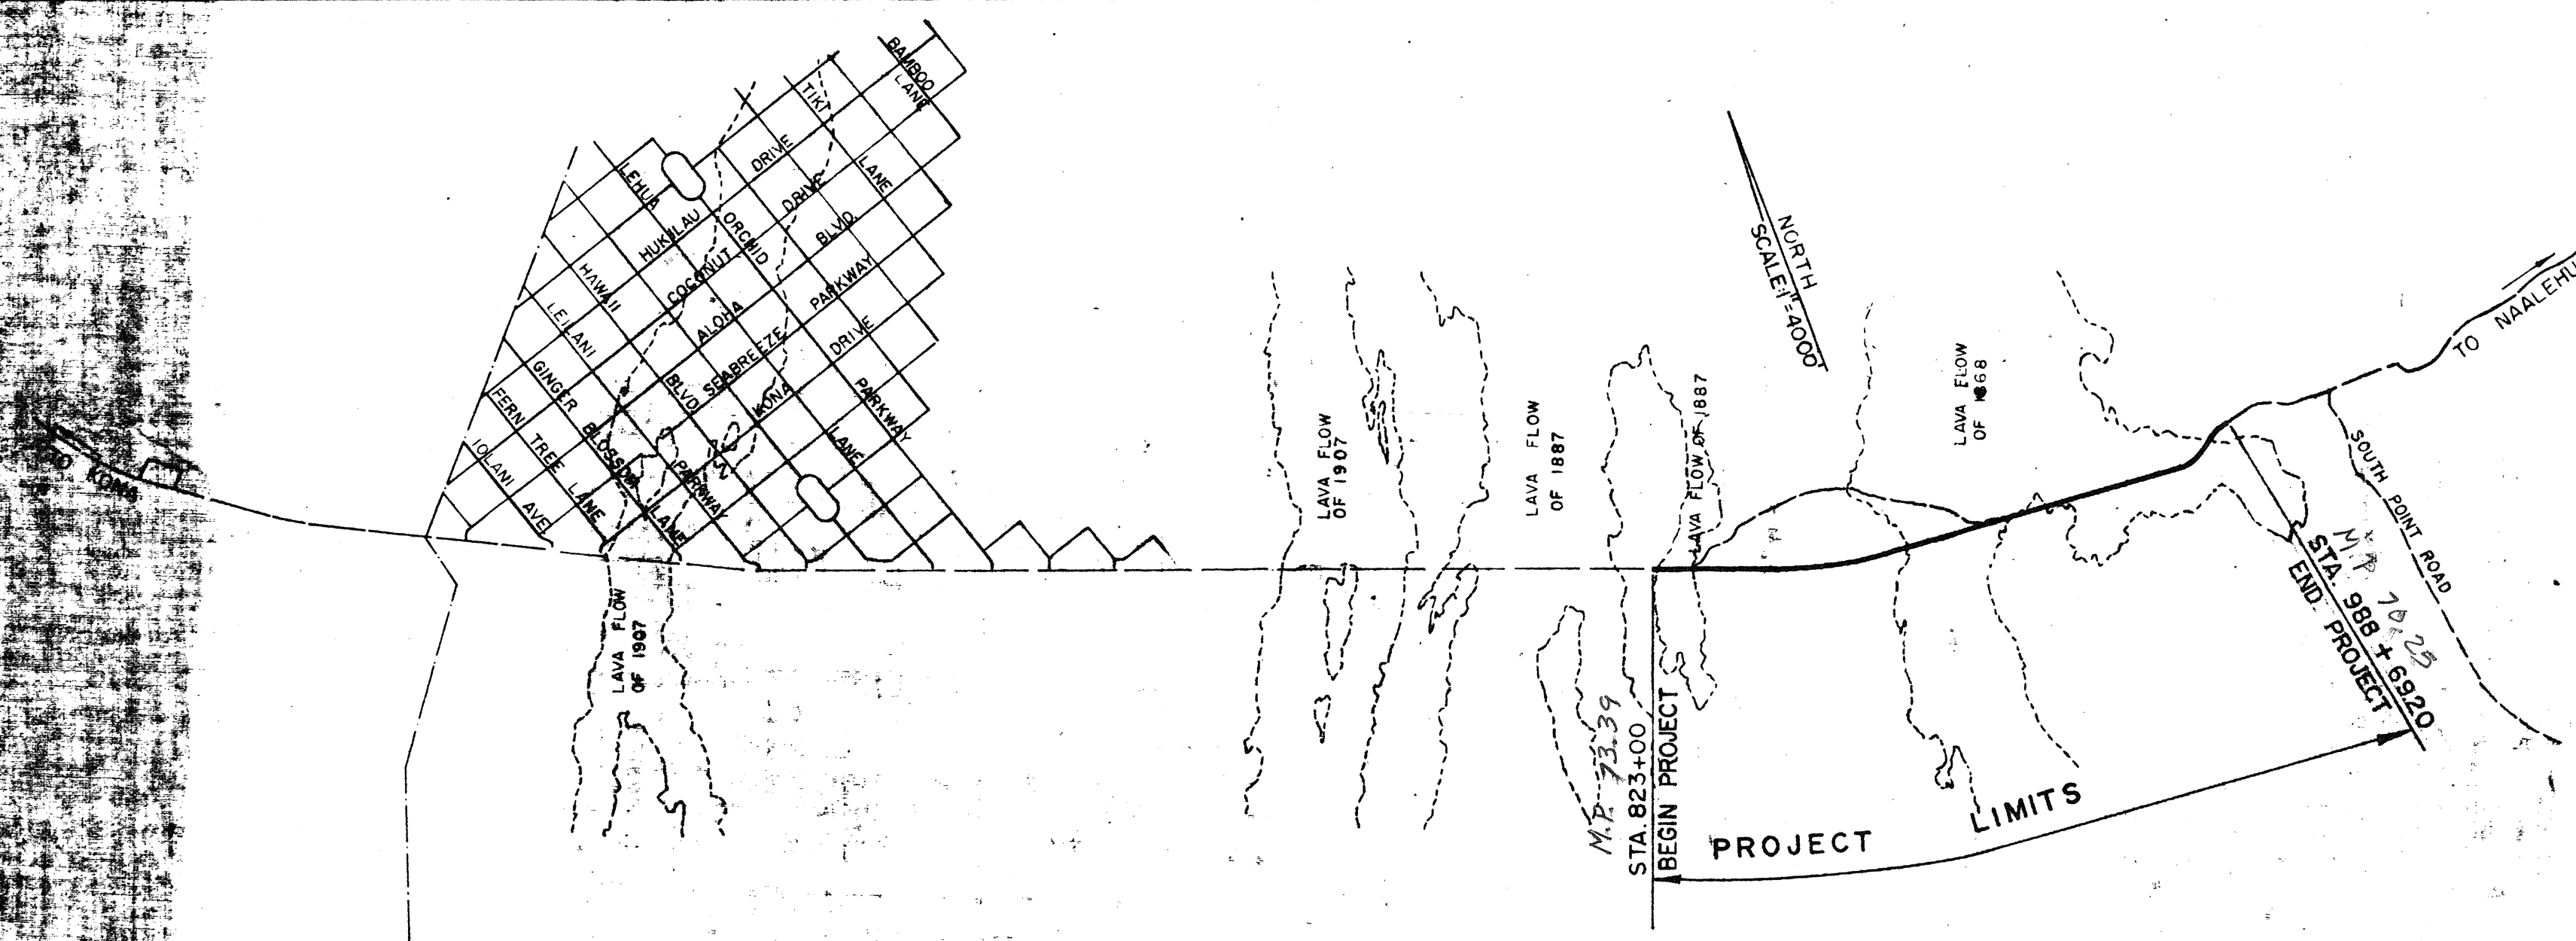
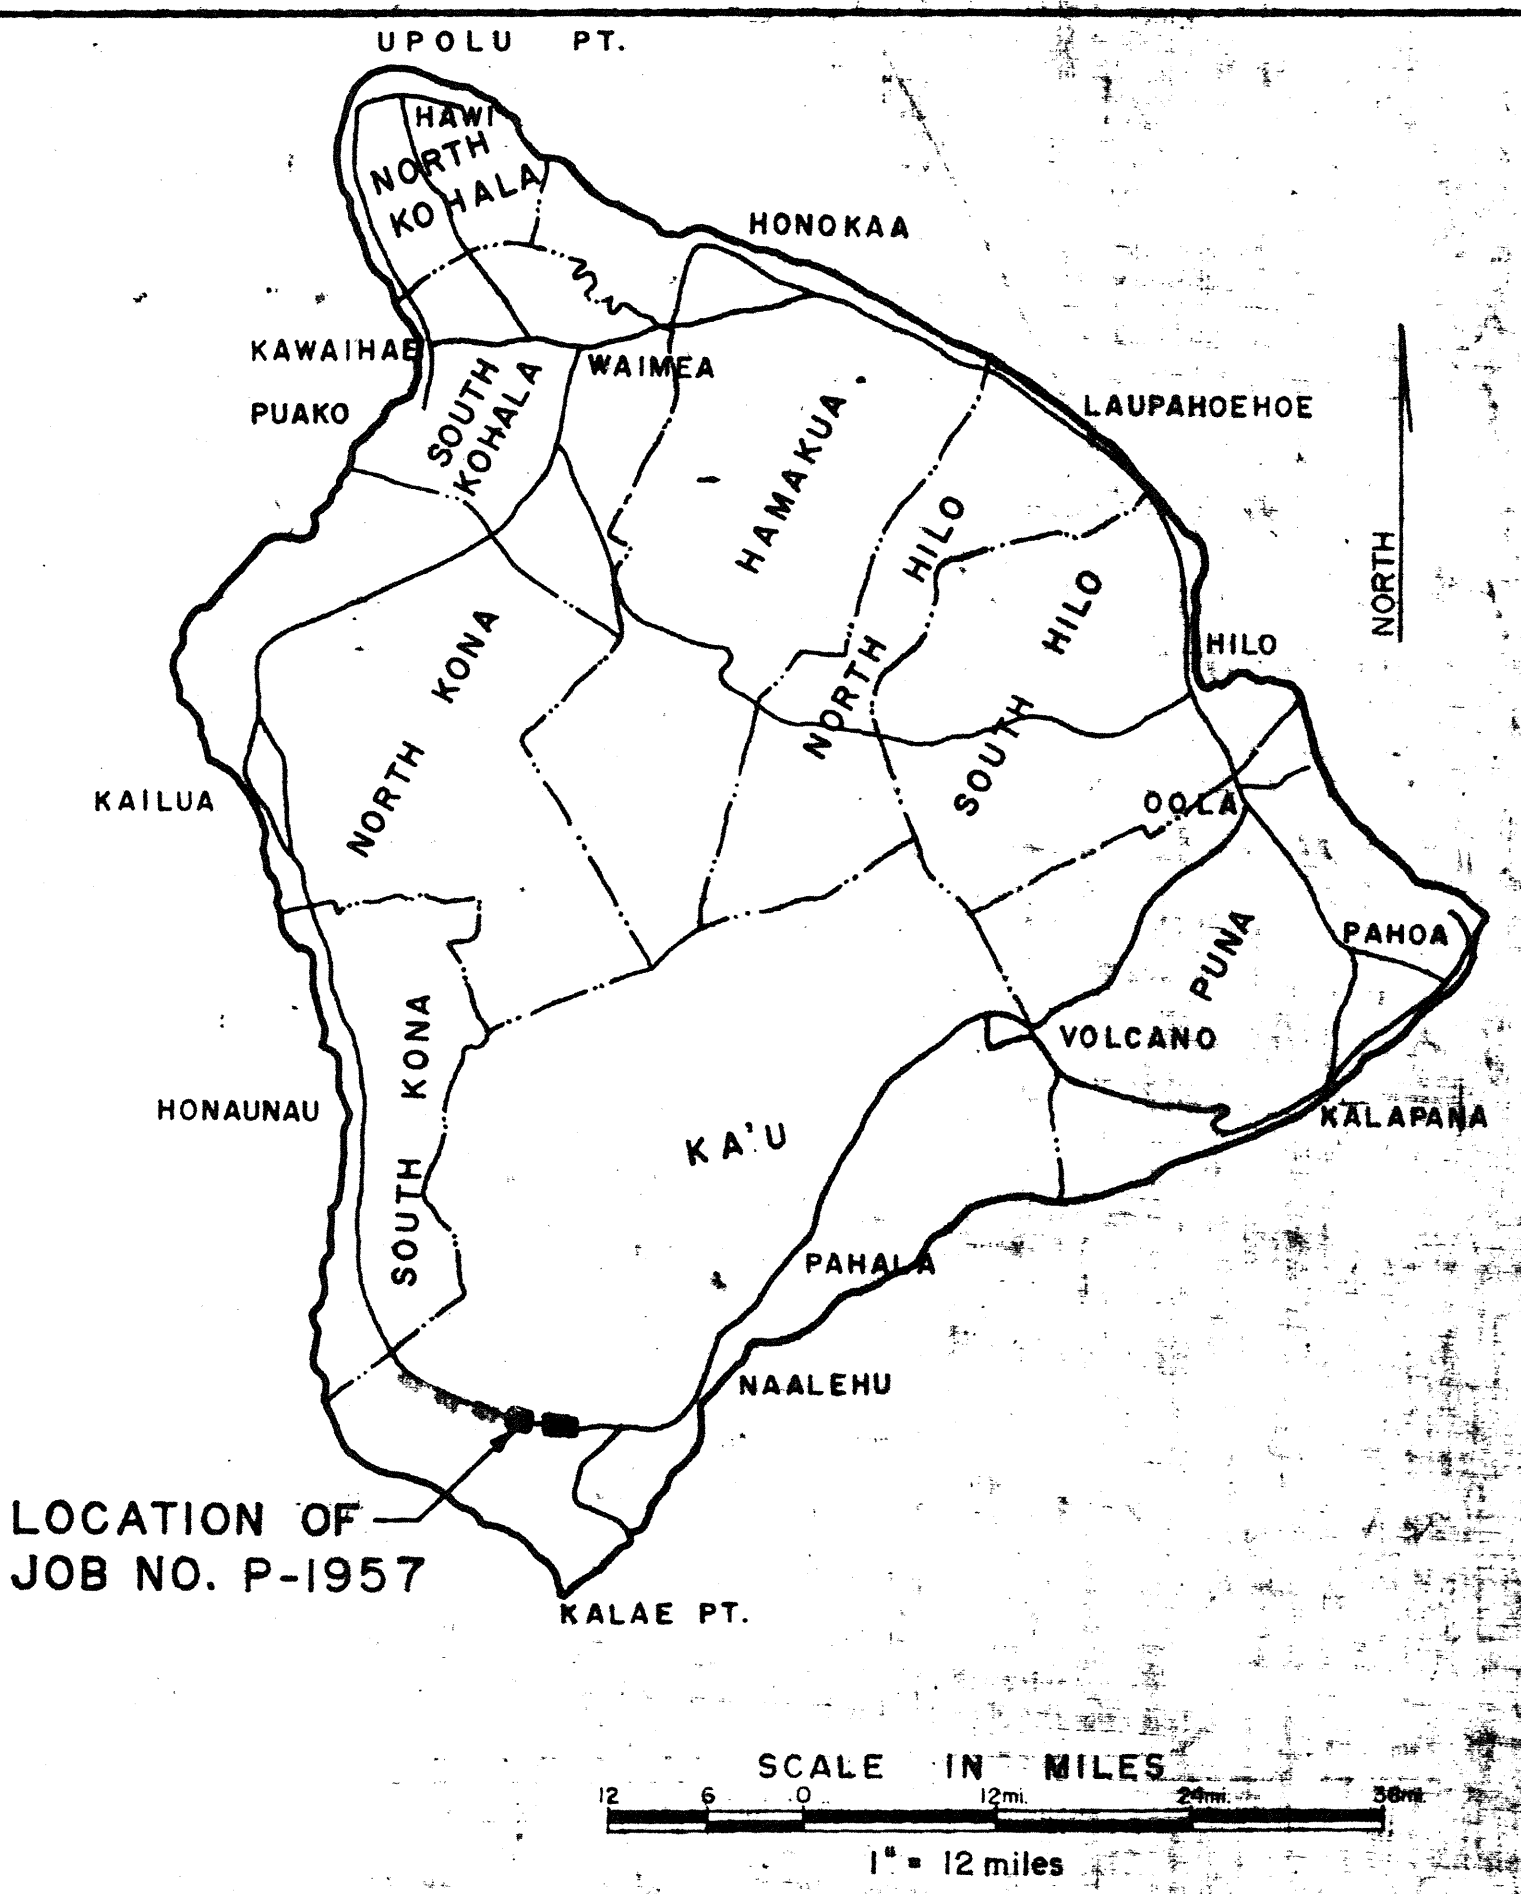
COUNTY OF HAWAII
DEPARTMENT OF PUBLIC WORKS
HILO, HAWAII

513

PLANS FOR
**KAHUKU TOWARDS KONA
HIGHWAY IMPROVEMENT**
JOB NO. P-1957

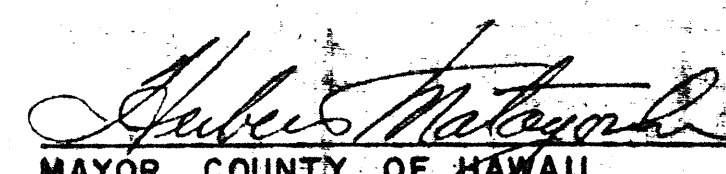
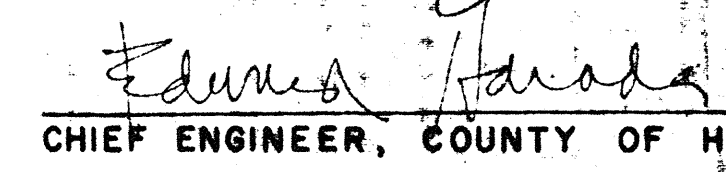
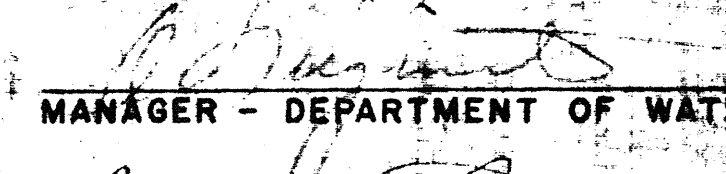
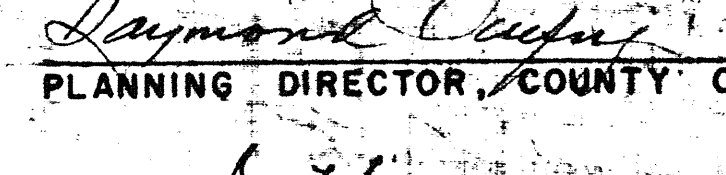
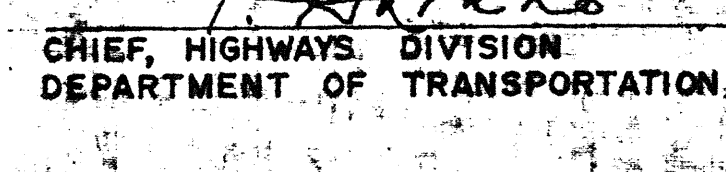
DISTRICT OF KA'U, HAWAII

PLANS BY
VTN - pacific
ENGINEERS, PLANNERS



INDEX	
SHEET NO.	DESCRIPTION
1	TITLE SHEET
2	TYPICAL ROADWAY SECTIONS
3	PRIORITY MAP
4-15	PLAN & PROFILE
16-23	STANDARD DETAILS
24	STRIPING PLAN
25-38	CROSS SECTIONS

M.P. 70.25
M.P. 73.39

APPROVED	
 MAYOR, COUNTY OF HAWAII	2/15/78 DATE
 CHIEF ENGINEER, COUNTY OF HAWAII	12/20/78 DATE
 MANAGER - DEPARTMENT OF WATER SUPPLY	DATE
 PLANNING DIRECTOR, COUNTY OF HAWAII	2/15/78 DATE
 CHIEF, HIGHWAYS DIVISION DEPARTMENT OF TRANSPORTATION	1/16/78 DATE
DD-A-4-1	
DD-A-4-1	