
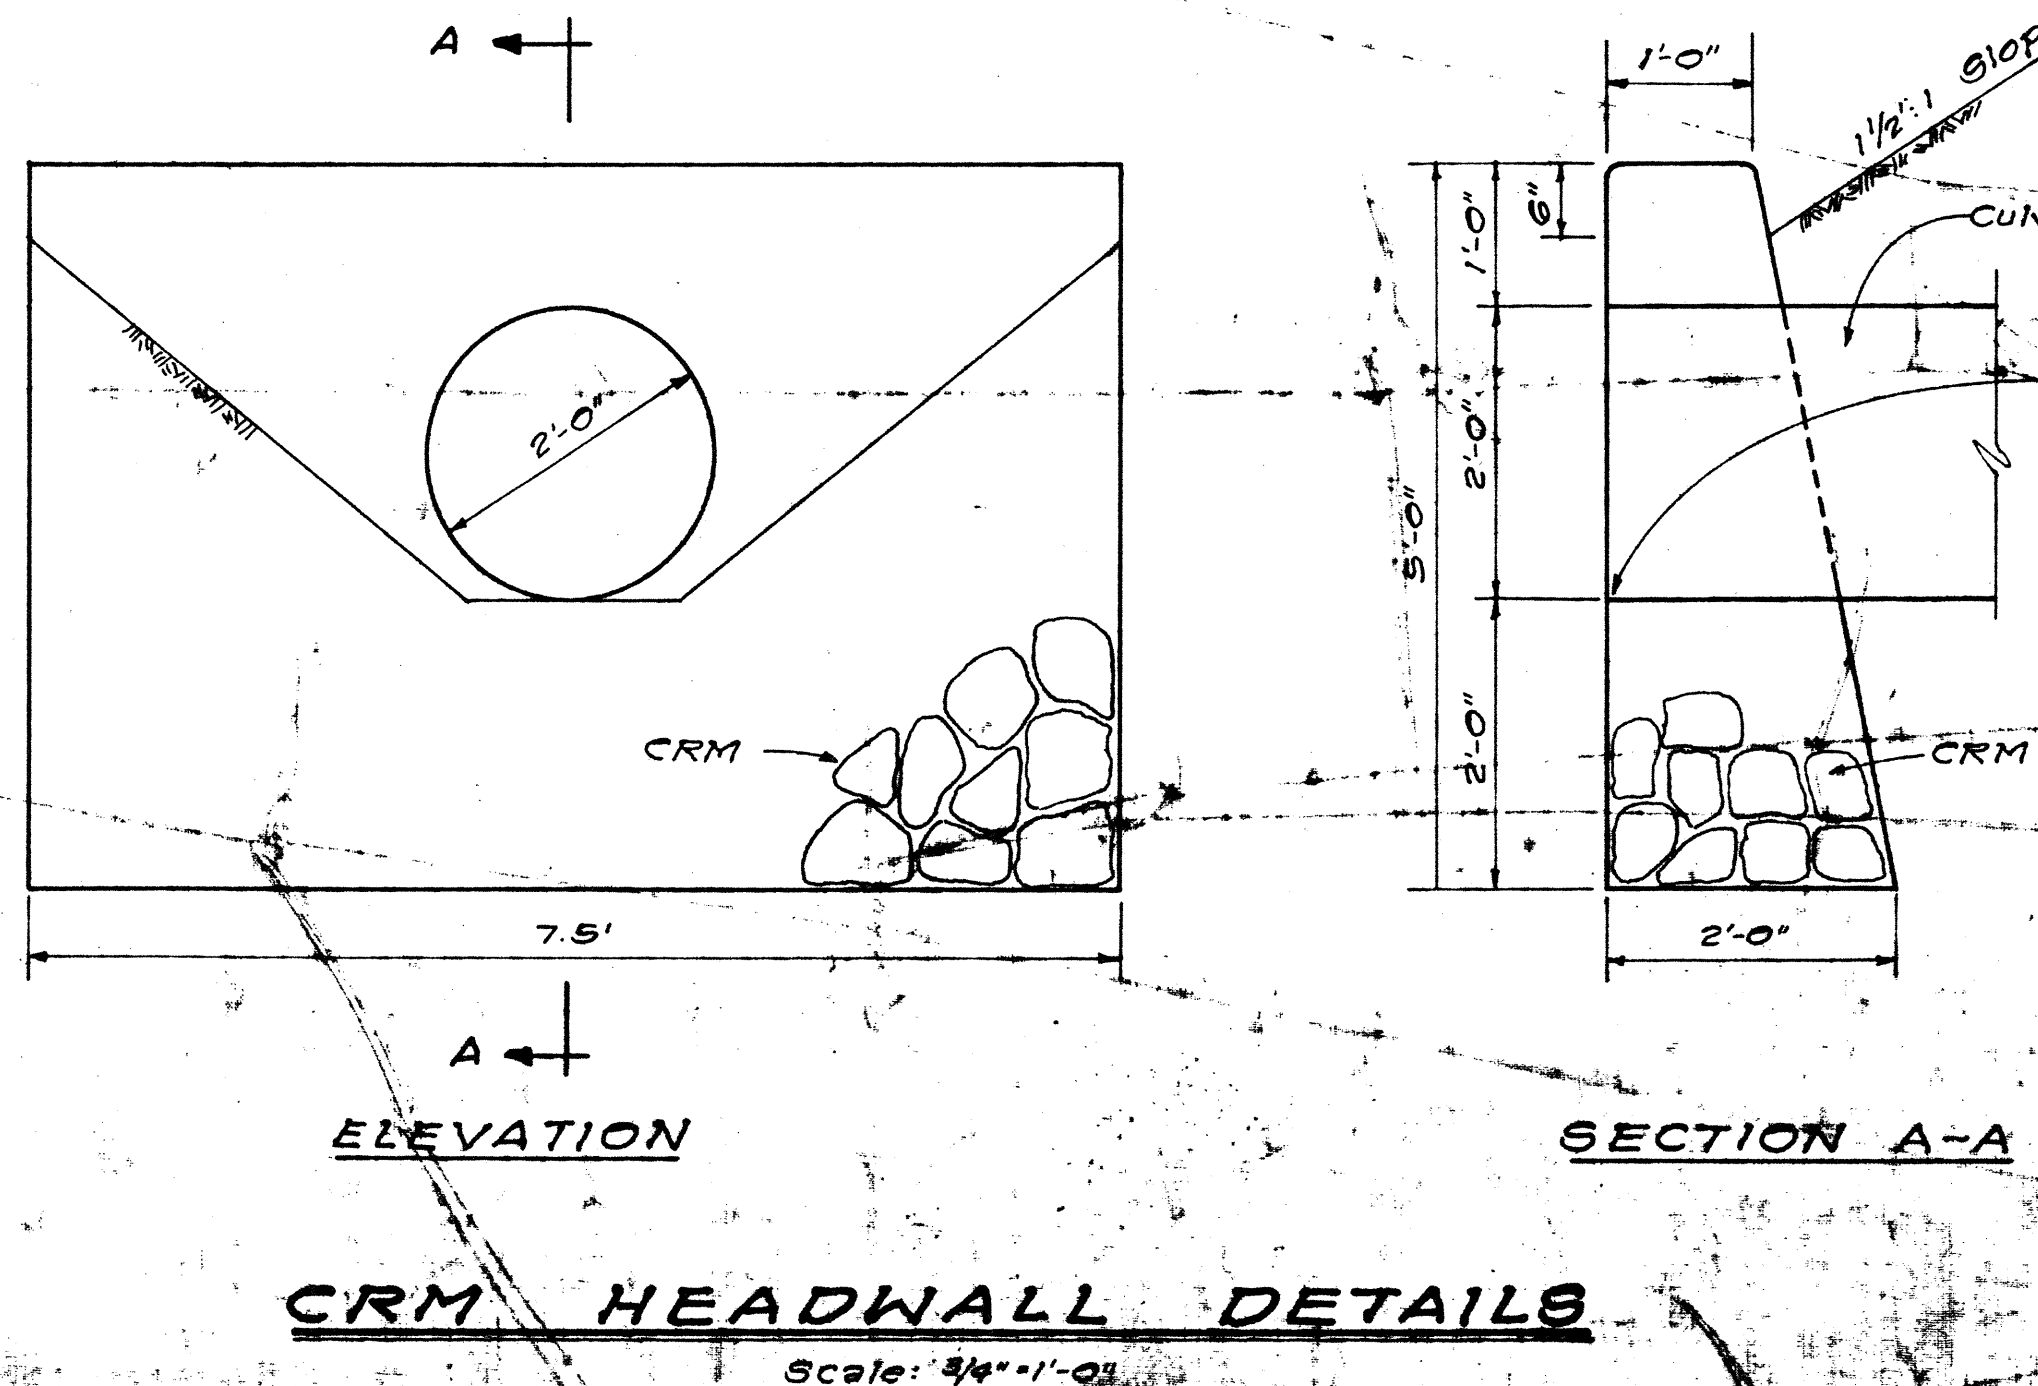
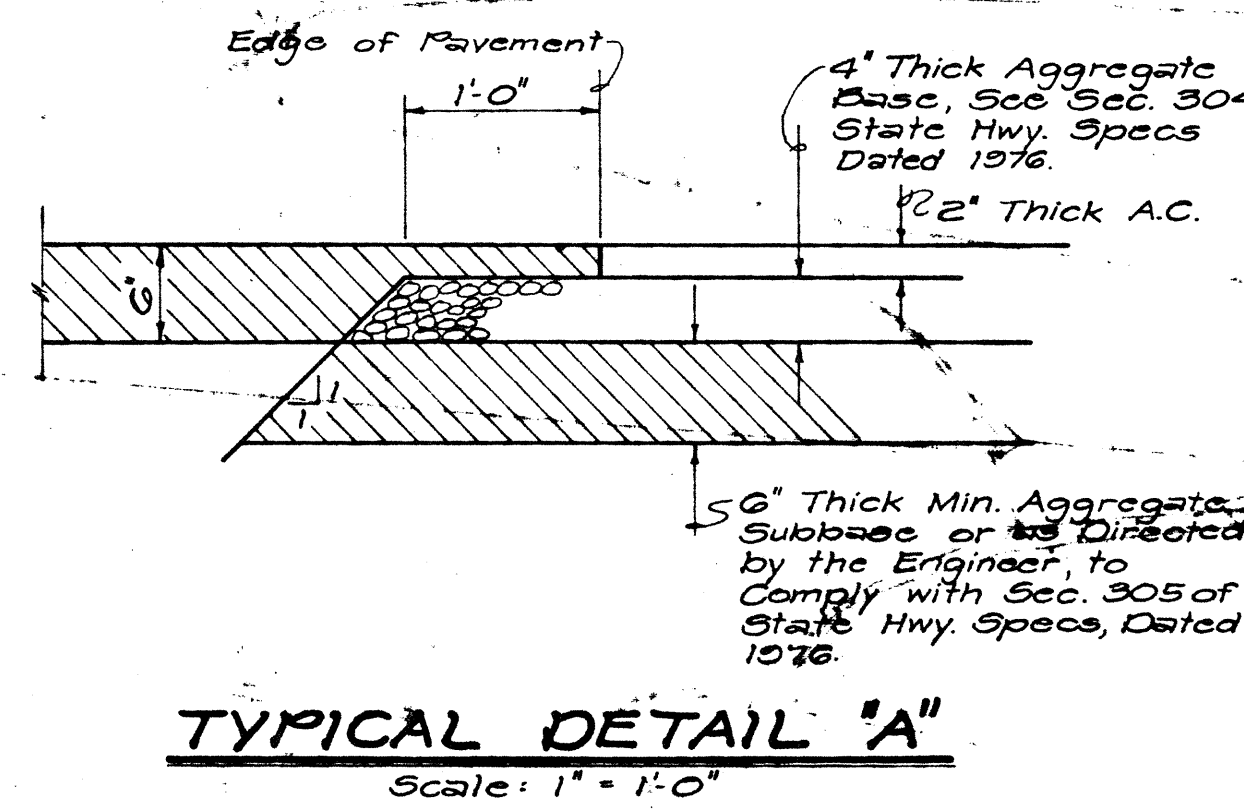
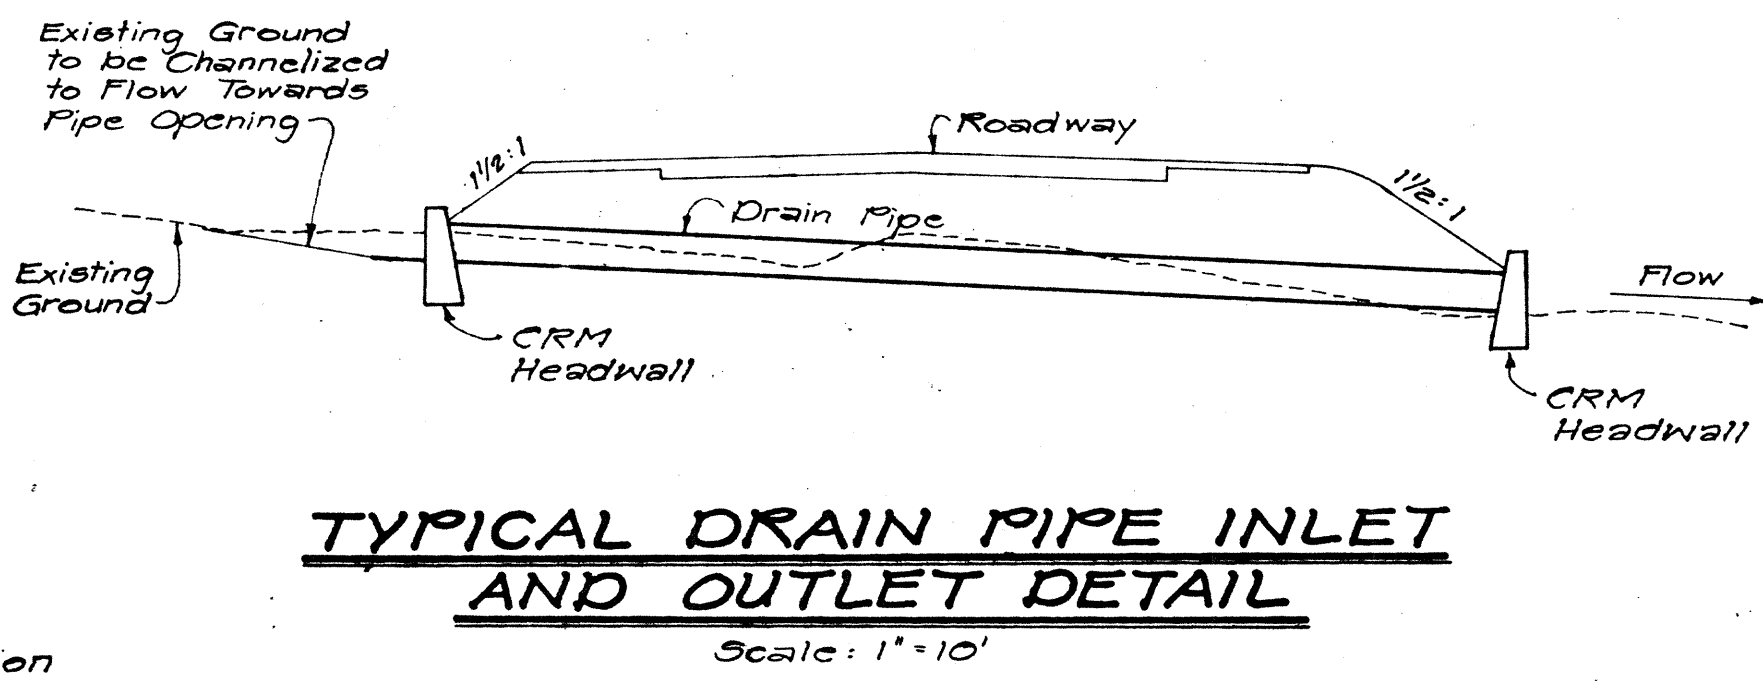
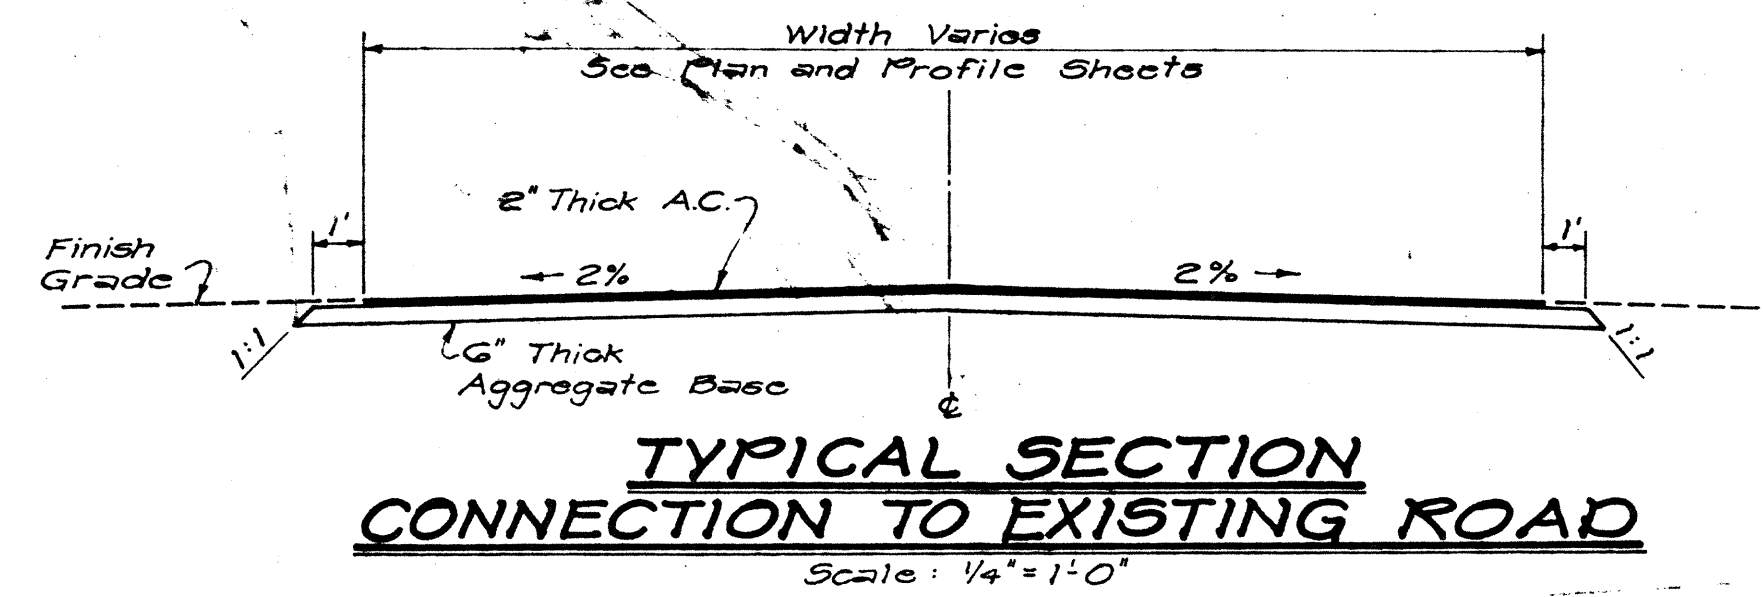
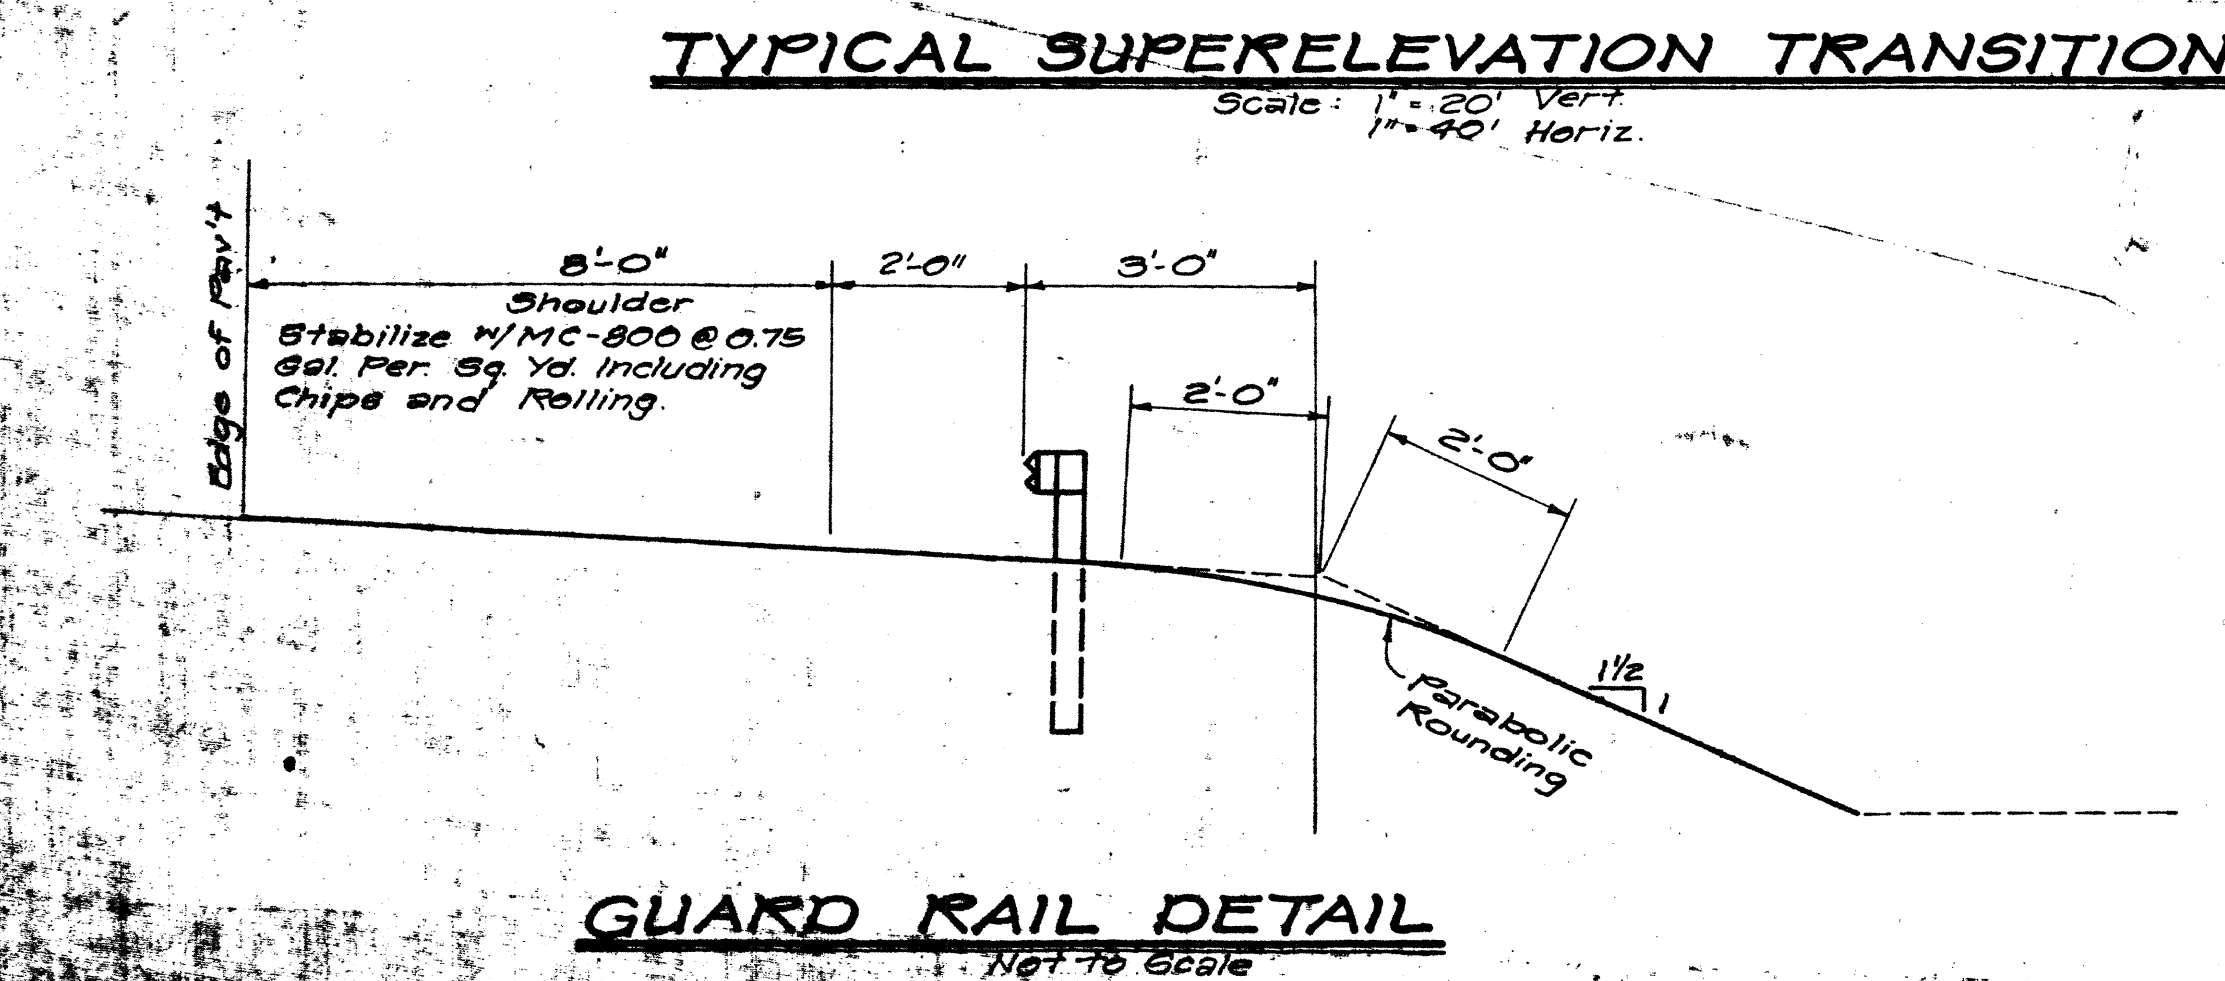
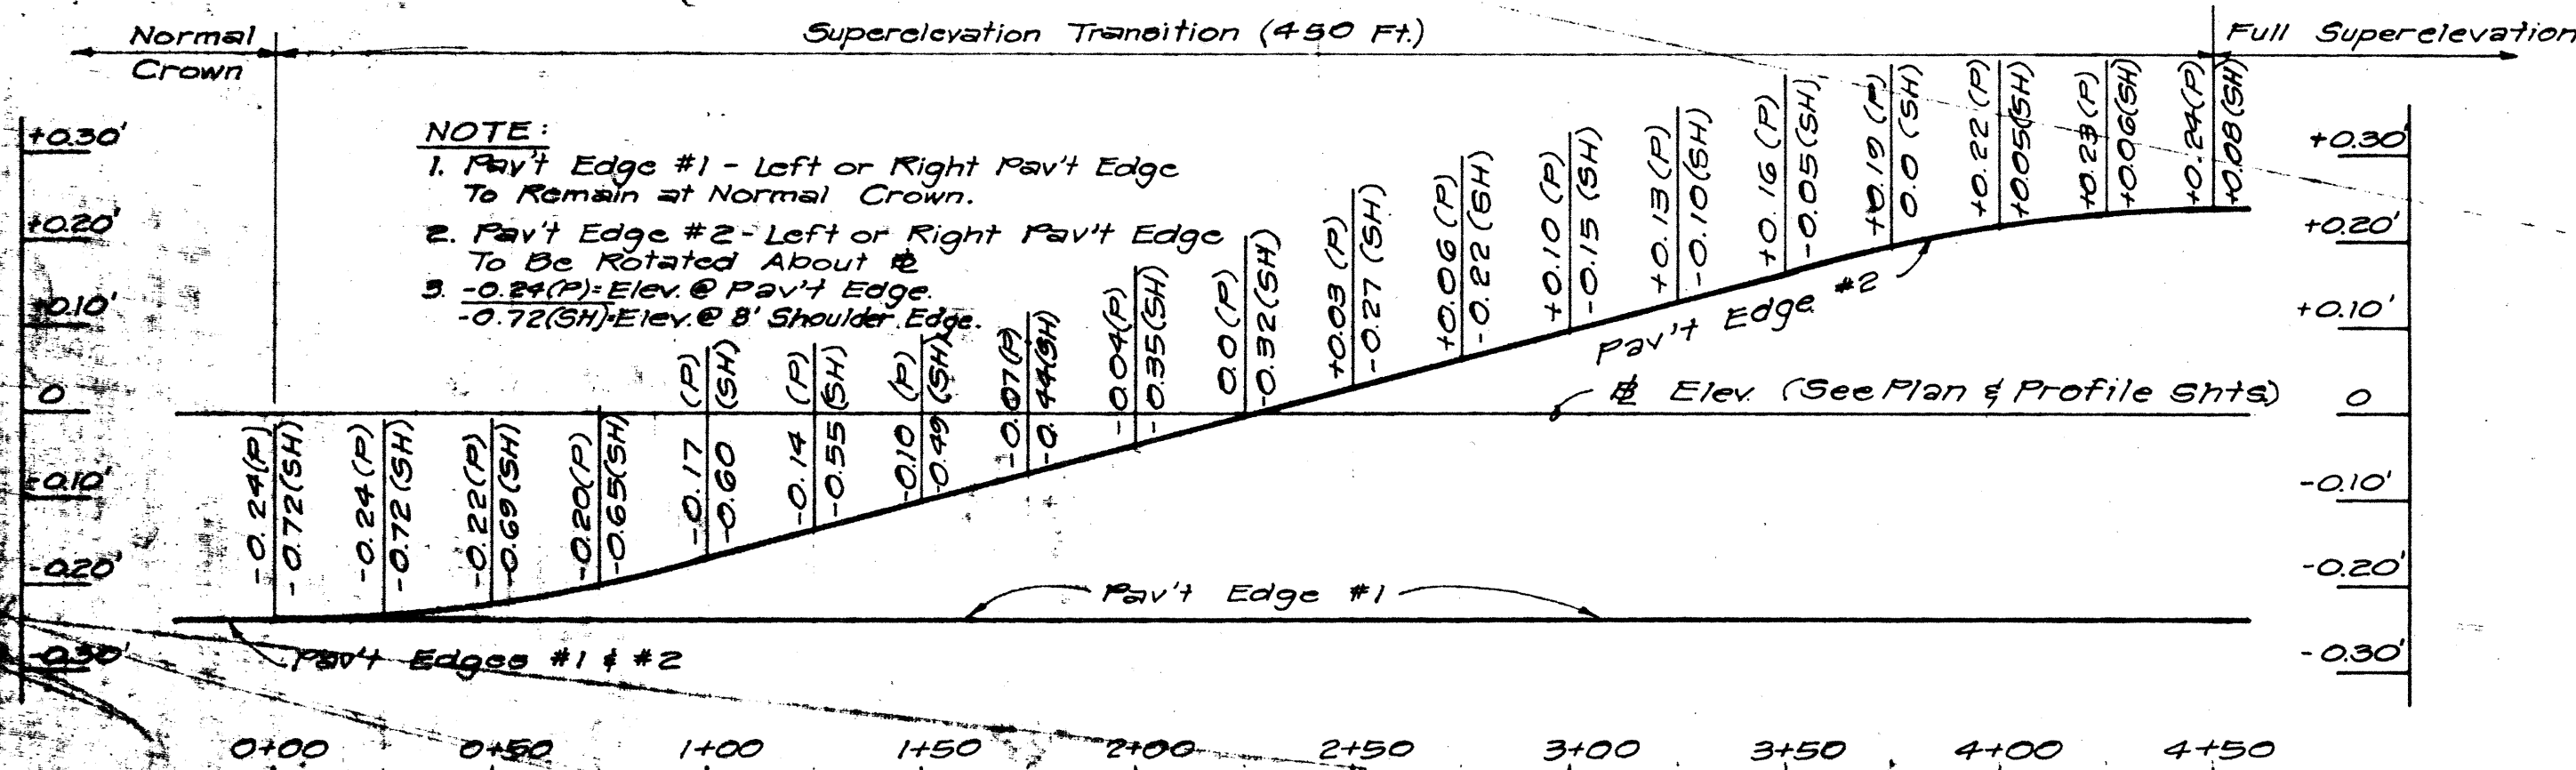
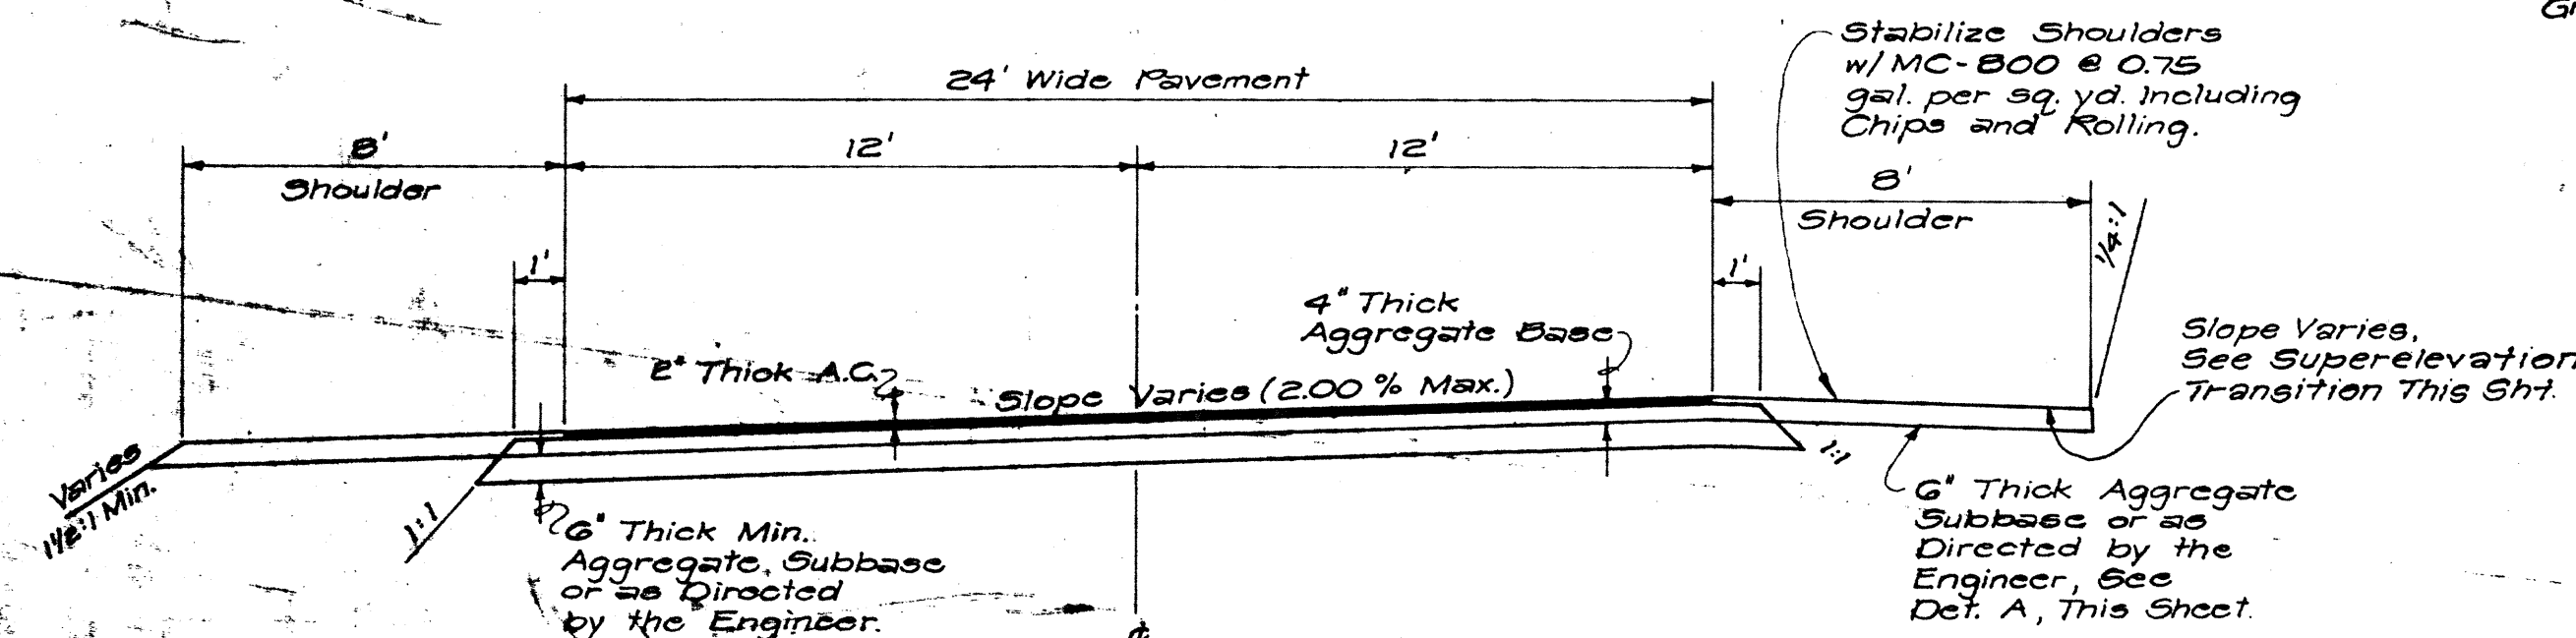


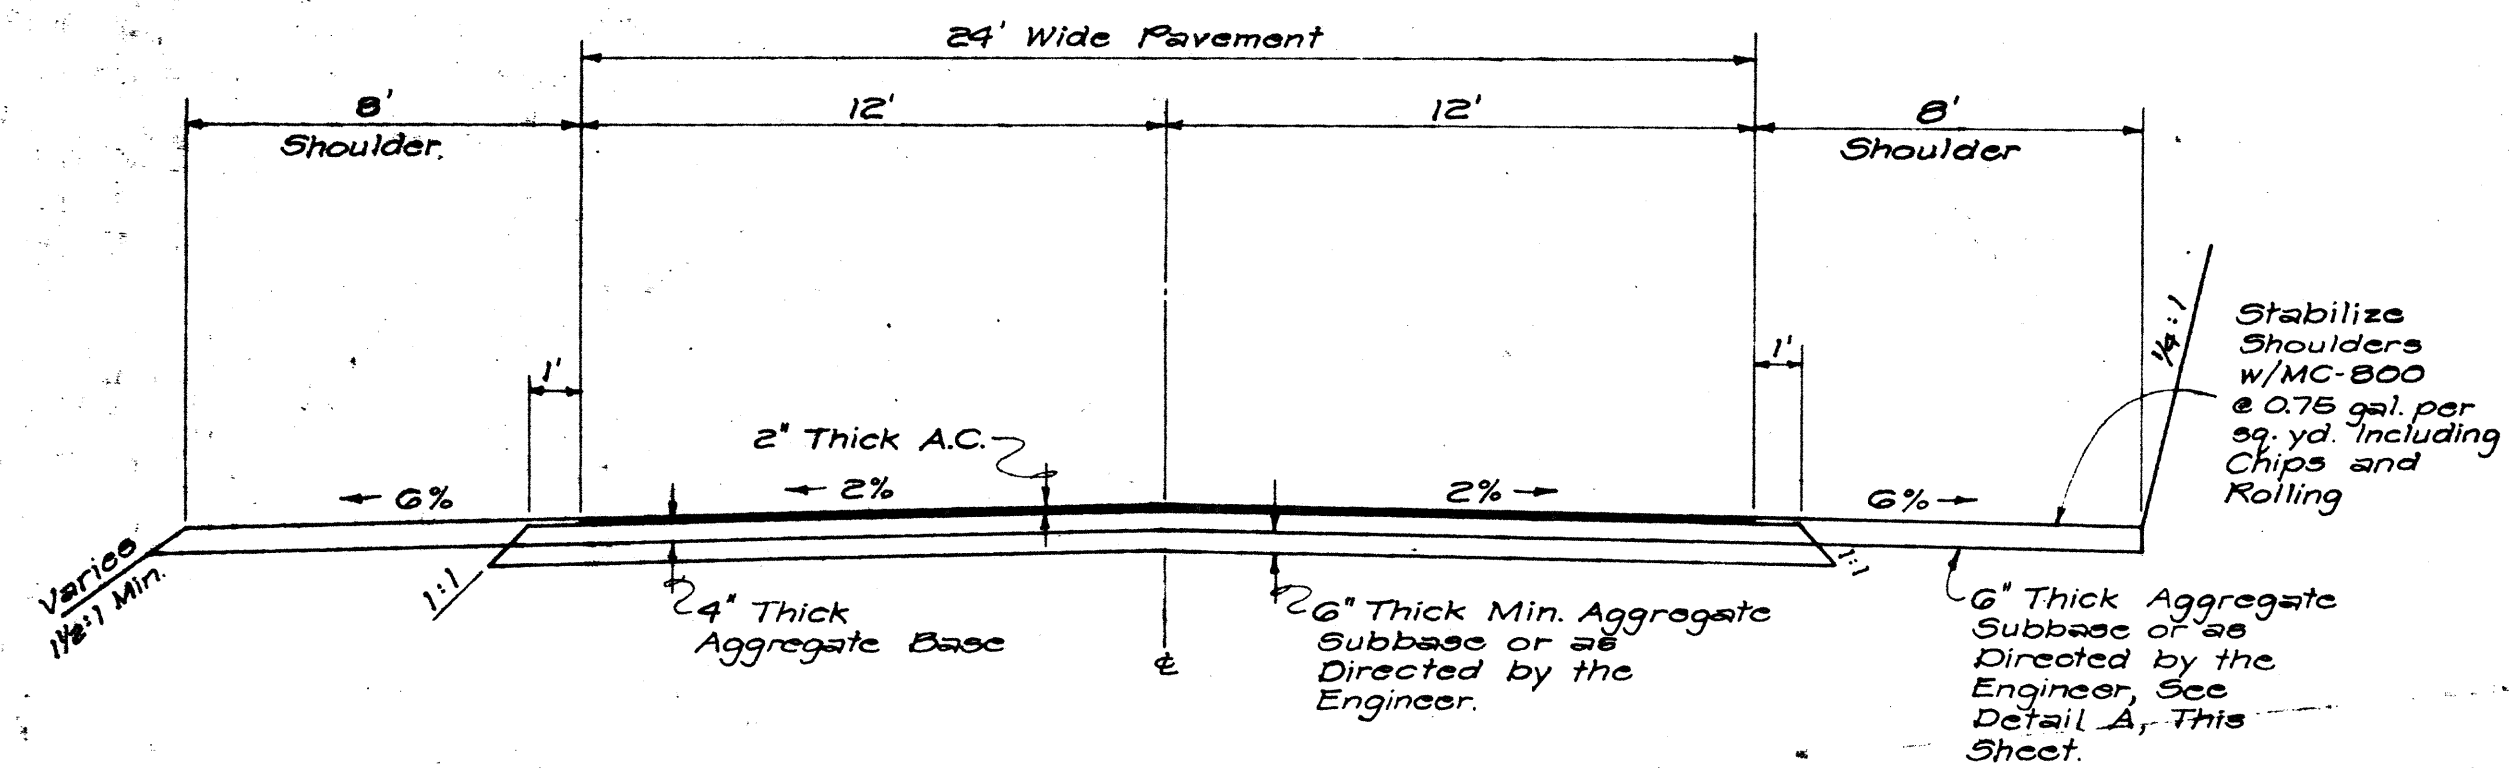

CONSTRUCTION NOTES:

1. All work to be done in accordance with the County of Hawaii Department of Public Works Standard Details and applicable portions of Standard Specifications dated 1975.
2. The Engineer reserves the right to make changes to the drainage system as such changes are found to be necessary as the land is cleared and road construction progresses.
3. Survey monument stakeout shall be made by registered surveyors. Survey monuments shall be located at all PC's and PT's and as called for in the Plans.
4. Registered surveyors shall submit a letter to the Department of Public Works certifying that the monument stakeout and installation is correct.
5. Contractor shall notify the Engineer sufficiently in advance of opening any or utilizing existing borrow pits, so that a determination can be made as to the suitability of the borrow material to be incorporated into the road construction.
6. The Contractor shall conduct all tests as requested by the Engineer and be responsible for all expenses incurred in conducting these tests.
7. Provide smooth riding A.C. connections to all existing driveways and streets.
8. Utility poles and appurtenances required to be relocated as determined in the field shall be done by the Hawaii Electric Light Company and Hawaiian Telephone Company and will not be a part of this contract. Notify the respective utility companies and the Engineer two (2) weeks prior to commencement of any utility relocation work.
9. Work incidental to the contract and necessary to complete the project, although not specifically referred to on the contract documents, shall be furnished and performed by the Contractor.
10. Unless noted otherwise, all existing stone walls within the project area shall be demolished and removed, and shall be incidental to roadway excavation.
11. Unless noted otherwise, all guard rail approach end shall be type "B" flare and all trailing end shall be type "E" flare. This work shall be incidental to the steel beam guard rail. All end treatment of the guard rail are included between the beginning and ending stations.
12. Unless noted otherwise, all existing signs shall be relocated in accordance with the plans and specifications and as directed by the Engineer.
13. Unless noted otherwise, all newspaper and mail boxes shall be relocated by others.

REVISION	DATE	BRIEF	MADE BY	APPROVED
VTN PACIFIC ENGINEERS, PLANNERS				
DEPT. OF PUBLIC WORKS COUNTY OF HAWAII				
BUREAU OF PLANS AND SURVEYS HONOLULU, HAWAII				
JOB NO. P-2129				
KAHUKU TOWARDS KONA HIGHWAY IMPROVEMENT				
PRIORITY NO. 6				
KA'U HAWAII				
TYPICAL ROADWAY SECTION				
APPROVED BY:			DESIGNED BY:	
BUREAU HEAD			CHECKED BY:	
DATE 4/7/76			SHEET NO.	
CONSULTANT			2	