




FED. ROAD DIST. NO.	STATE	PROJ. NO.	FISCAL YEAR	SHEET NO.	TOTAL SHEETS
HAWAII	HAW.	11A-01-75 11A-01-79M	1978	61	65

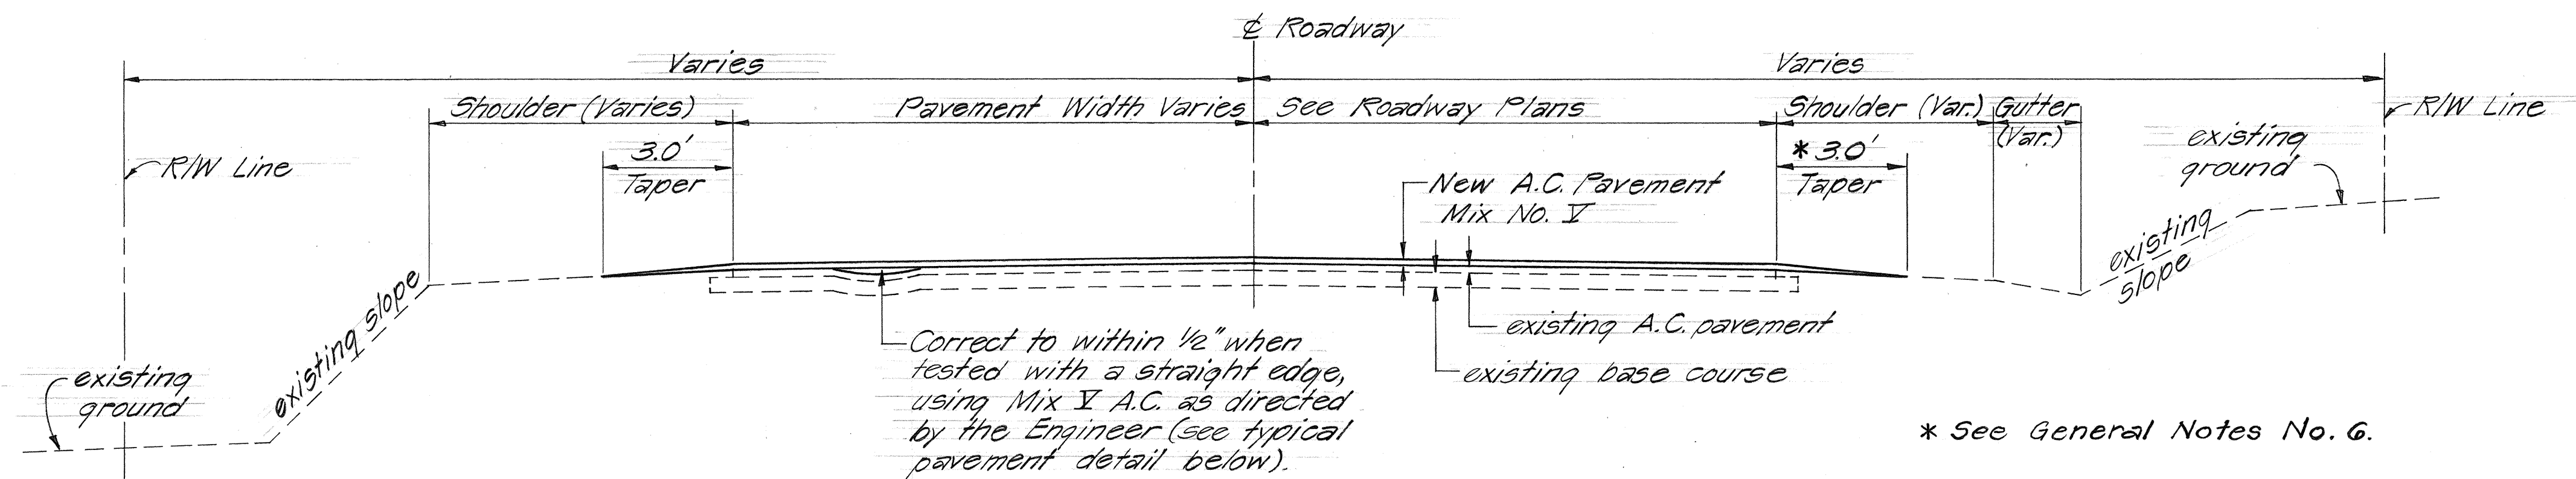

TYPICAL SECTION
Not to Scale

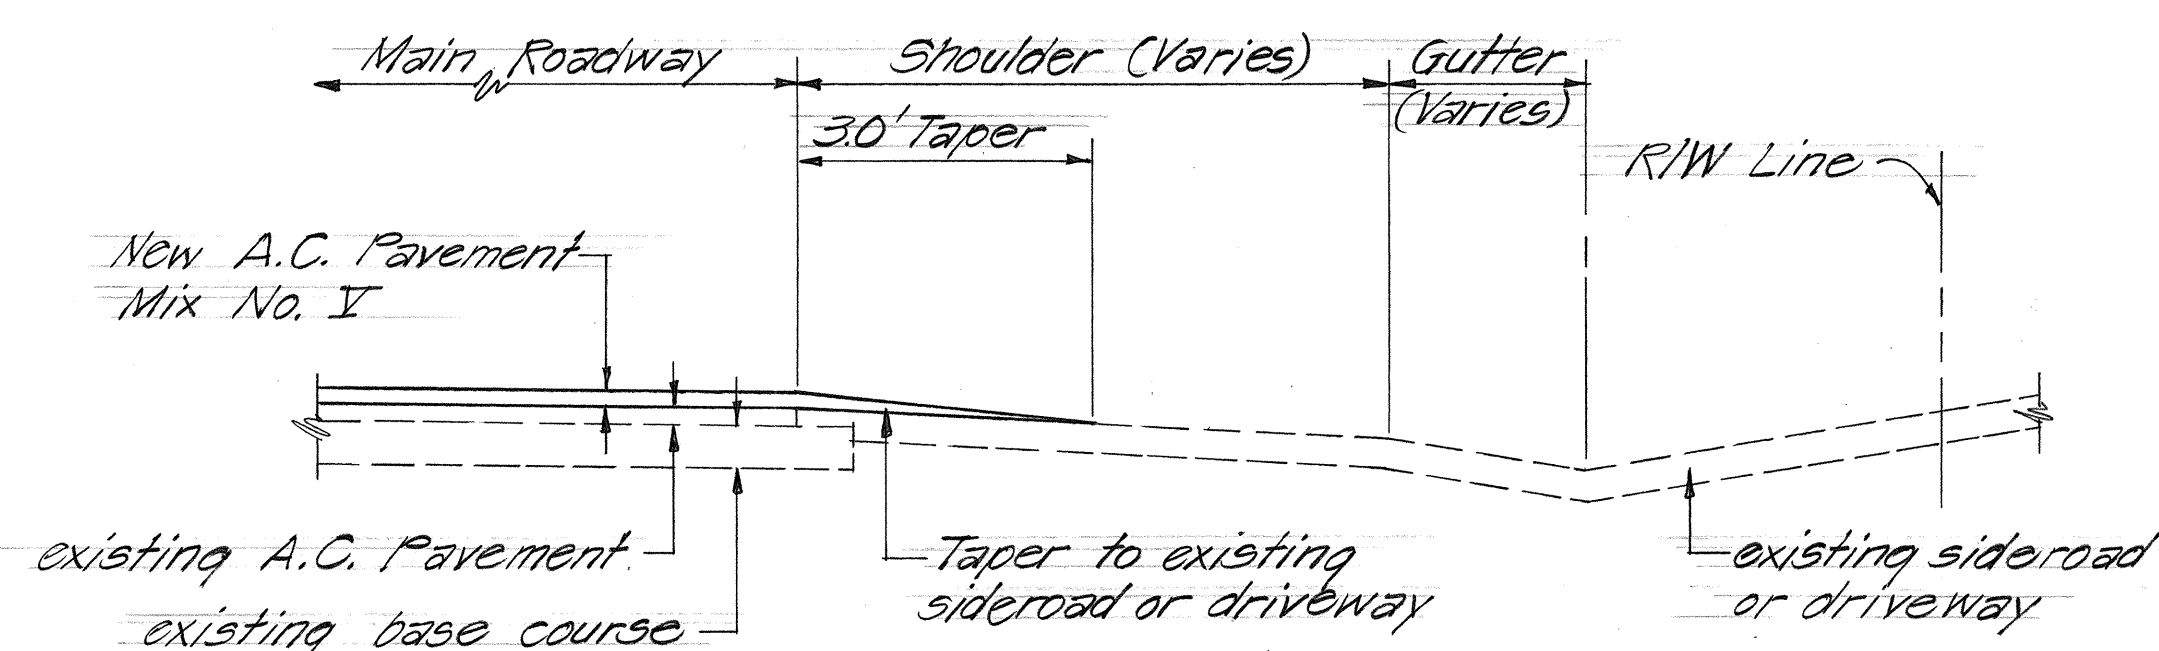


TYPICAL SECTION @ SIDEROAD & DRIVEWAY CONNECTION
Not to Scale

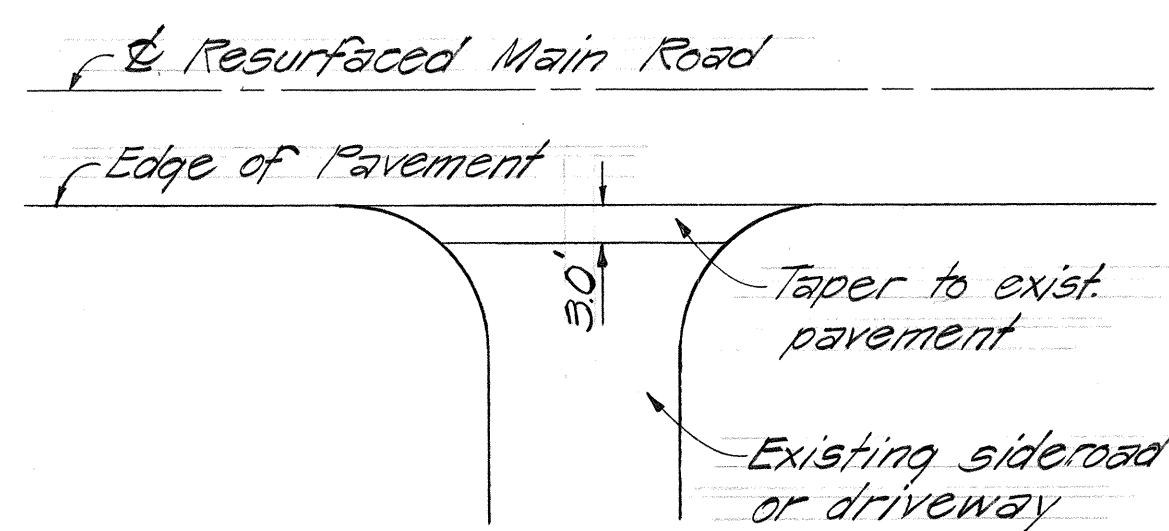


TYPICAL PLAN @ SIDEROAD & DRIVEWAY CONNECTION
Not to Scale

GENERAL NOTES

- Existing pavement surface variable. Surface indicated here is not intended to represent any specific location.
- Construct smooth and easy riding connection at beginning and end of project.
- Centerline and edge of pavement striping to be done by others.
- All centerline and reference monuments to be reconstructed will be referenced by others.
- All construction signs shall be reflectorized with high intensity reflective sheeting.
- No 3.0' taper between Station 191+00 and Station 322+00, right side.
- Proposed Kuakini Highway Truck Climbing Lane, Project No. 11A-01-75 is not shown on resurfacing plans. See Sheet No. 2 for Typical Section of truck climbing lane.

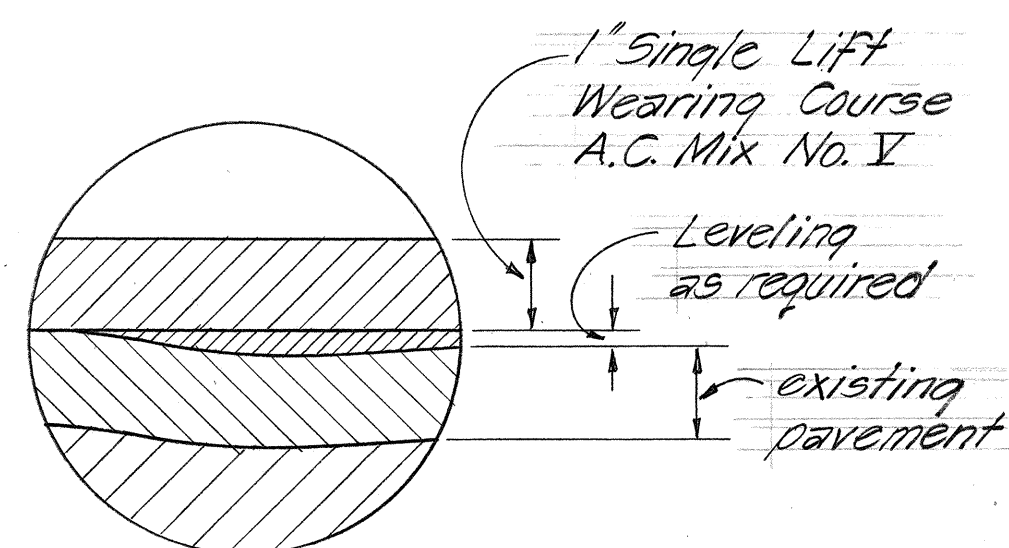

TYPICAL PAVEMENT DETAIL
Not to Scale

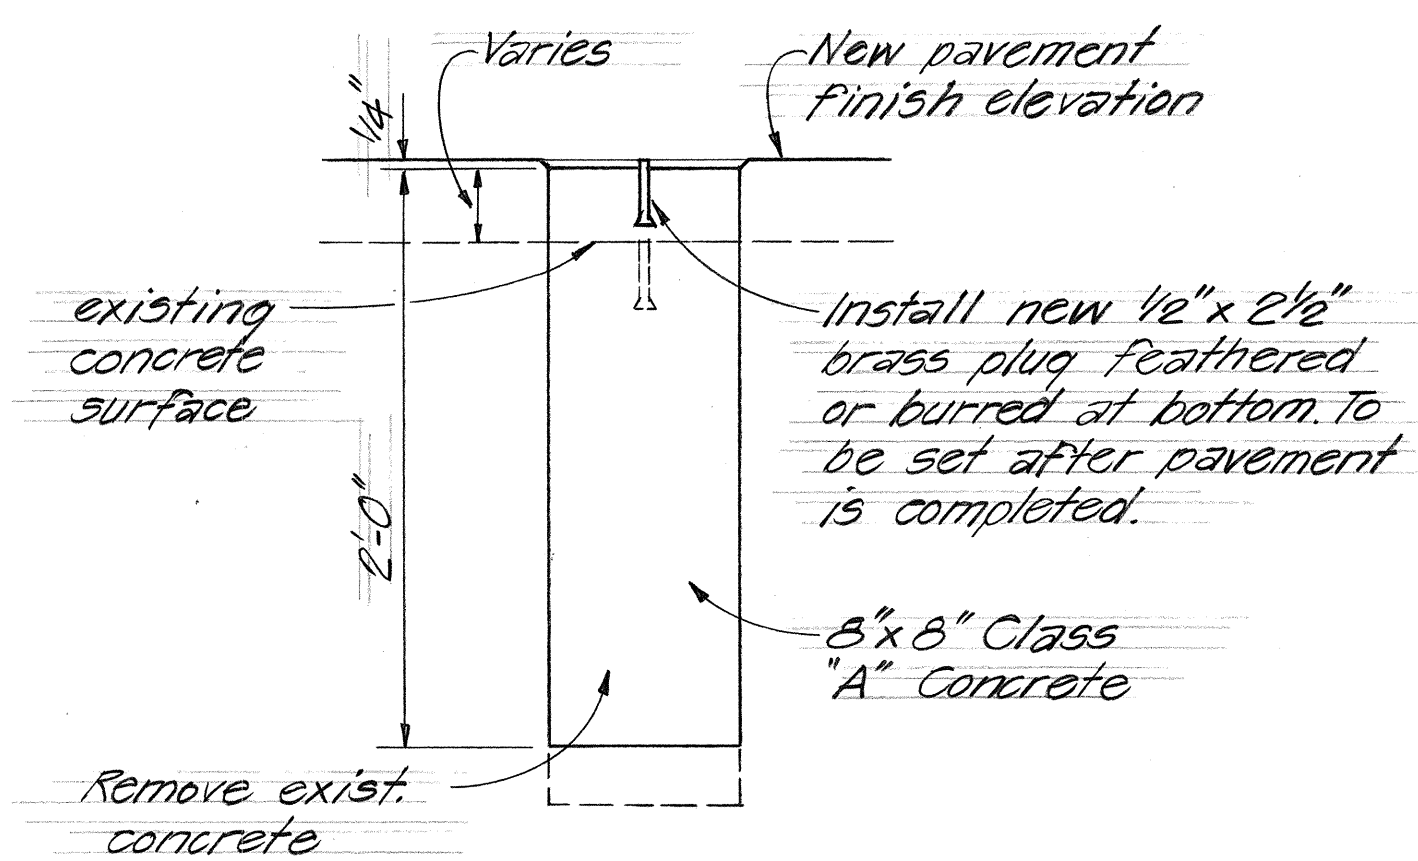

DETAIL FOR RECONSTRUCTED & REFERENCE SURVEY MONUMENT
Not to Scale

ORIGINAL PLAN	SURVEY PLOTTED BY	DATE
NOTE BOOK	DRAWN BY	
No.	DESIGNED BY	
	QUANTITIES BY	
	CHECKED BY	

STATE OF HAWAII
DEPARTMENT OF TRANSPORTATION
LAND TRANSPORTATION FACILITIES DIVISION

TYPICAL SECTIONS & DETAILS
KUAKINI HIGHWAY RESURFACING
PROJECT NO. 11A-01-79M

Not to Scale Date: Mar. 1978
SHEET NO. 1 OF 1 SHEETS